
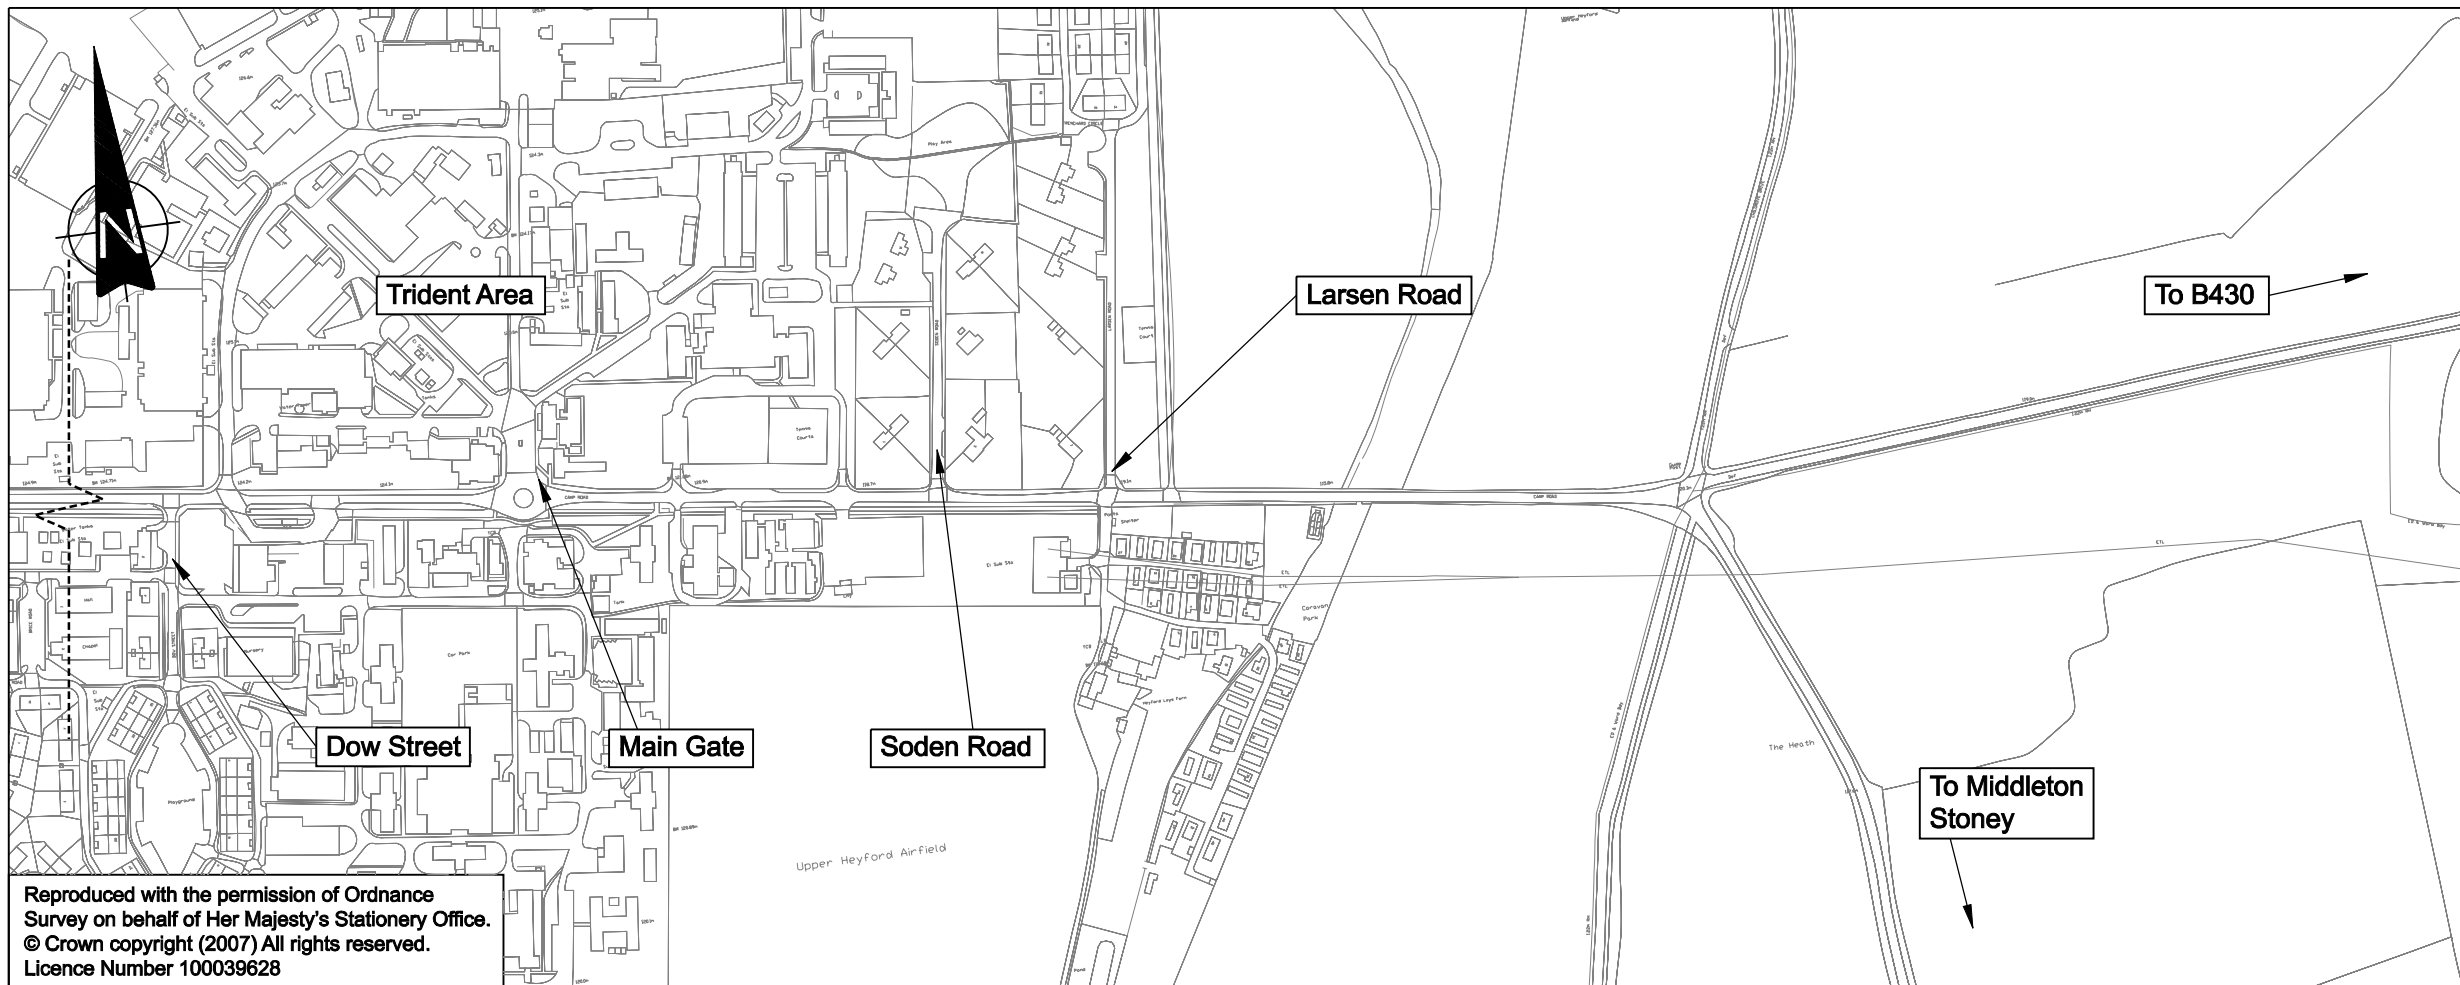


J:\120669\120669-004 Internal Project Data\4-03 Drawings\Figure_1.dgn

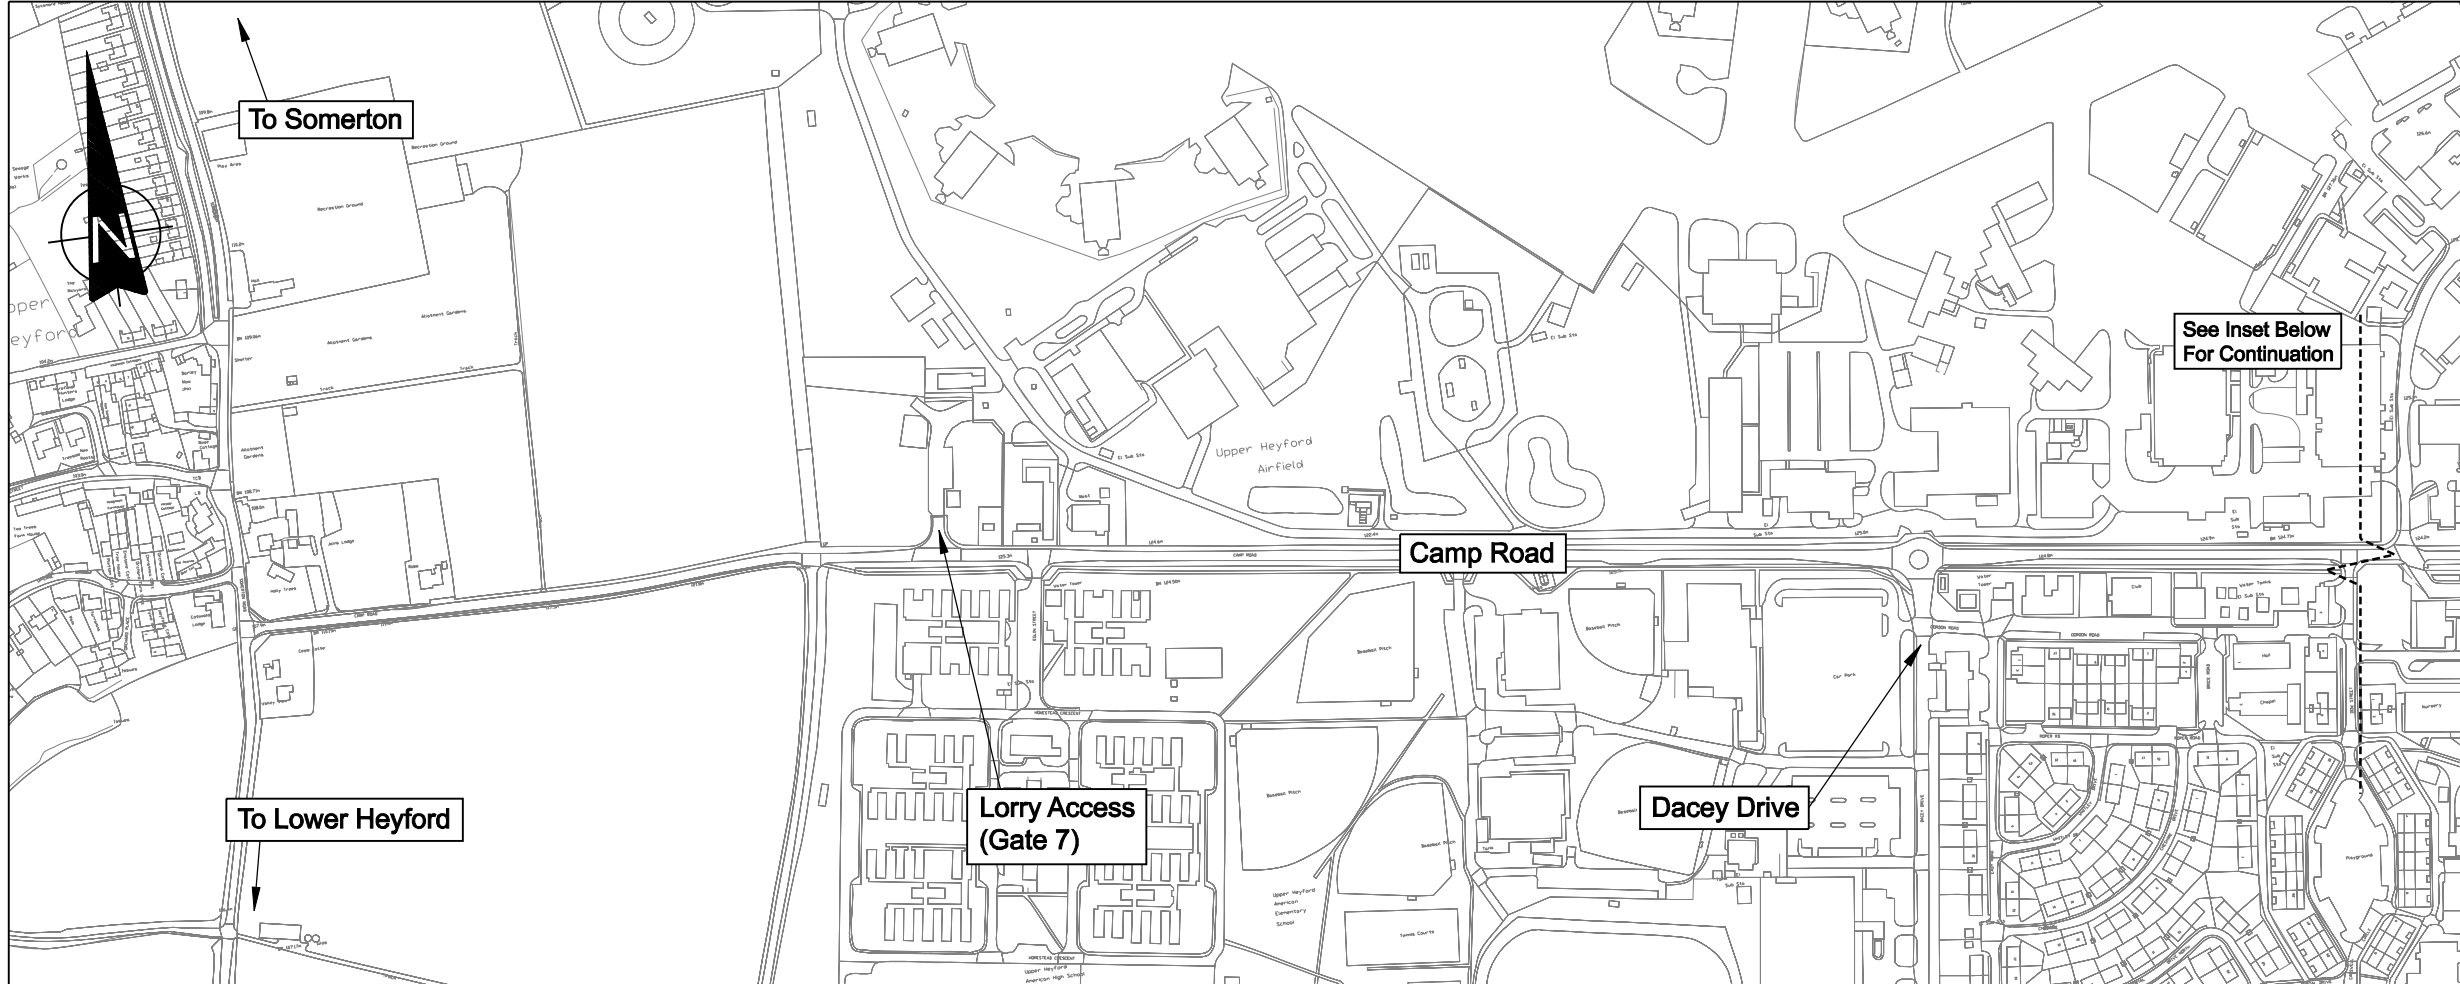

Reproduced with the permission of Ordnance Survey on behalf of Her Majesty's Stationery Office. © Crown copyright (2007) All rights reserved. Licence Number 100039628

01	06/02/07	NS	IGC	IGC
First Issue				
Issue	Date	By	Chkd	Appd

ARUP

The Arup Campus, Blythe Gate, Blythe Valley Park
 Solihull, West Midlands B90 8AE
 Tel +44(0)121 213 3000 Fax +44(0)121 213 3001
 www.arup.com

Client
North Oxfordshire Consortium

Job Title
**Heyford Park
 Transport Assessment**

Drawing Title
**Existing Accesses to
 Heyford Park**

Scale at A3
1:5000

Plot ID

Drawing Status

Information

Job No 120669-00	Drawing No Figure 2	Issue 01
----------------------------	-------------------------------	--------------------



Keynote:

- Classified Turning Count Location
- ▬ Automated Traffic Count

01	06/02/07	NS	IGC	IGC
First Issue				
Issue	Date	By	Chkd	Appd

ARUP

The Arup Campus, Blythe Gate, Blythe Valley Park
 Solihull, West Midlands B90 8AE
 Tel +44(0)121 213 3000 Fax +44(0)121 213 3001
 www.arup.com

Client
North Oxfordshire Consortium

Job Title
**Heyford Park
 Transport Assessment**

Drawing Title
**Highway Network
 Traffic Survey Locations**

Scale at A3
 1:50000


Plot ID



Drawing Status
Information

Job No 120669-00	Drawing No Figure 3	Issue 01
----------------------------	-------------------------------	--------------------

Reproduced with the permission of Ordnance Survey on behalf of Her Majesty's Stationery Office. © Crown copyright (2007) All rights reserved. Licence Number 100039628

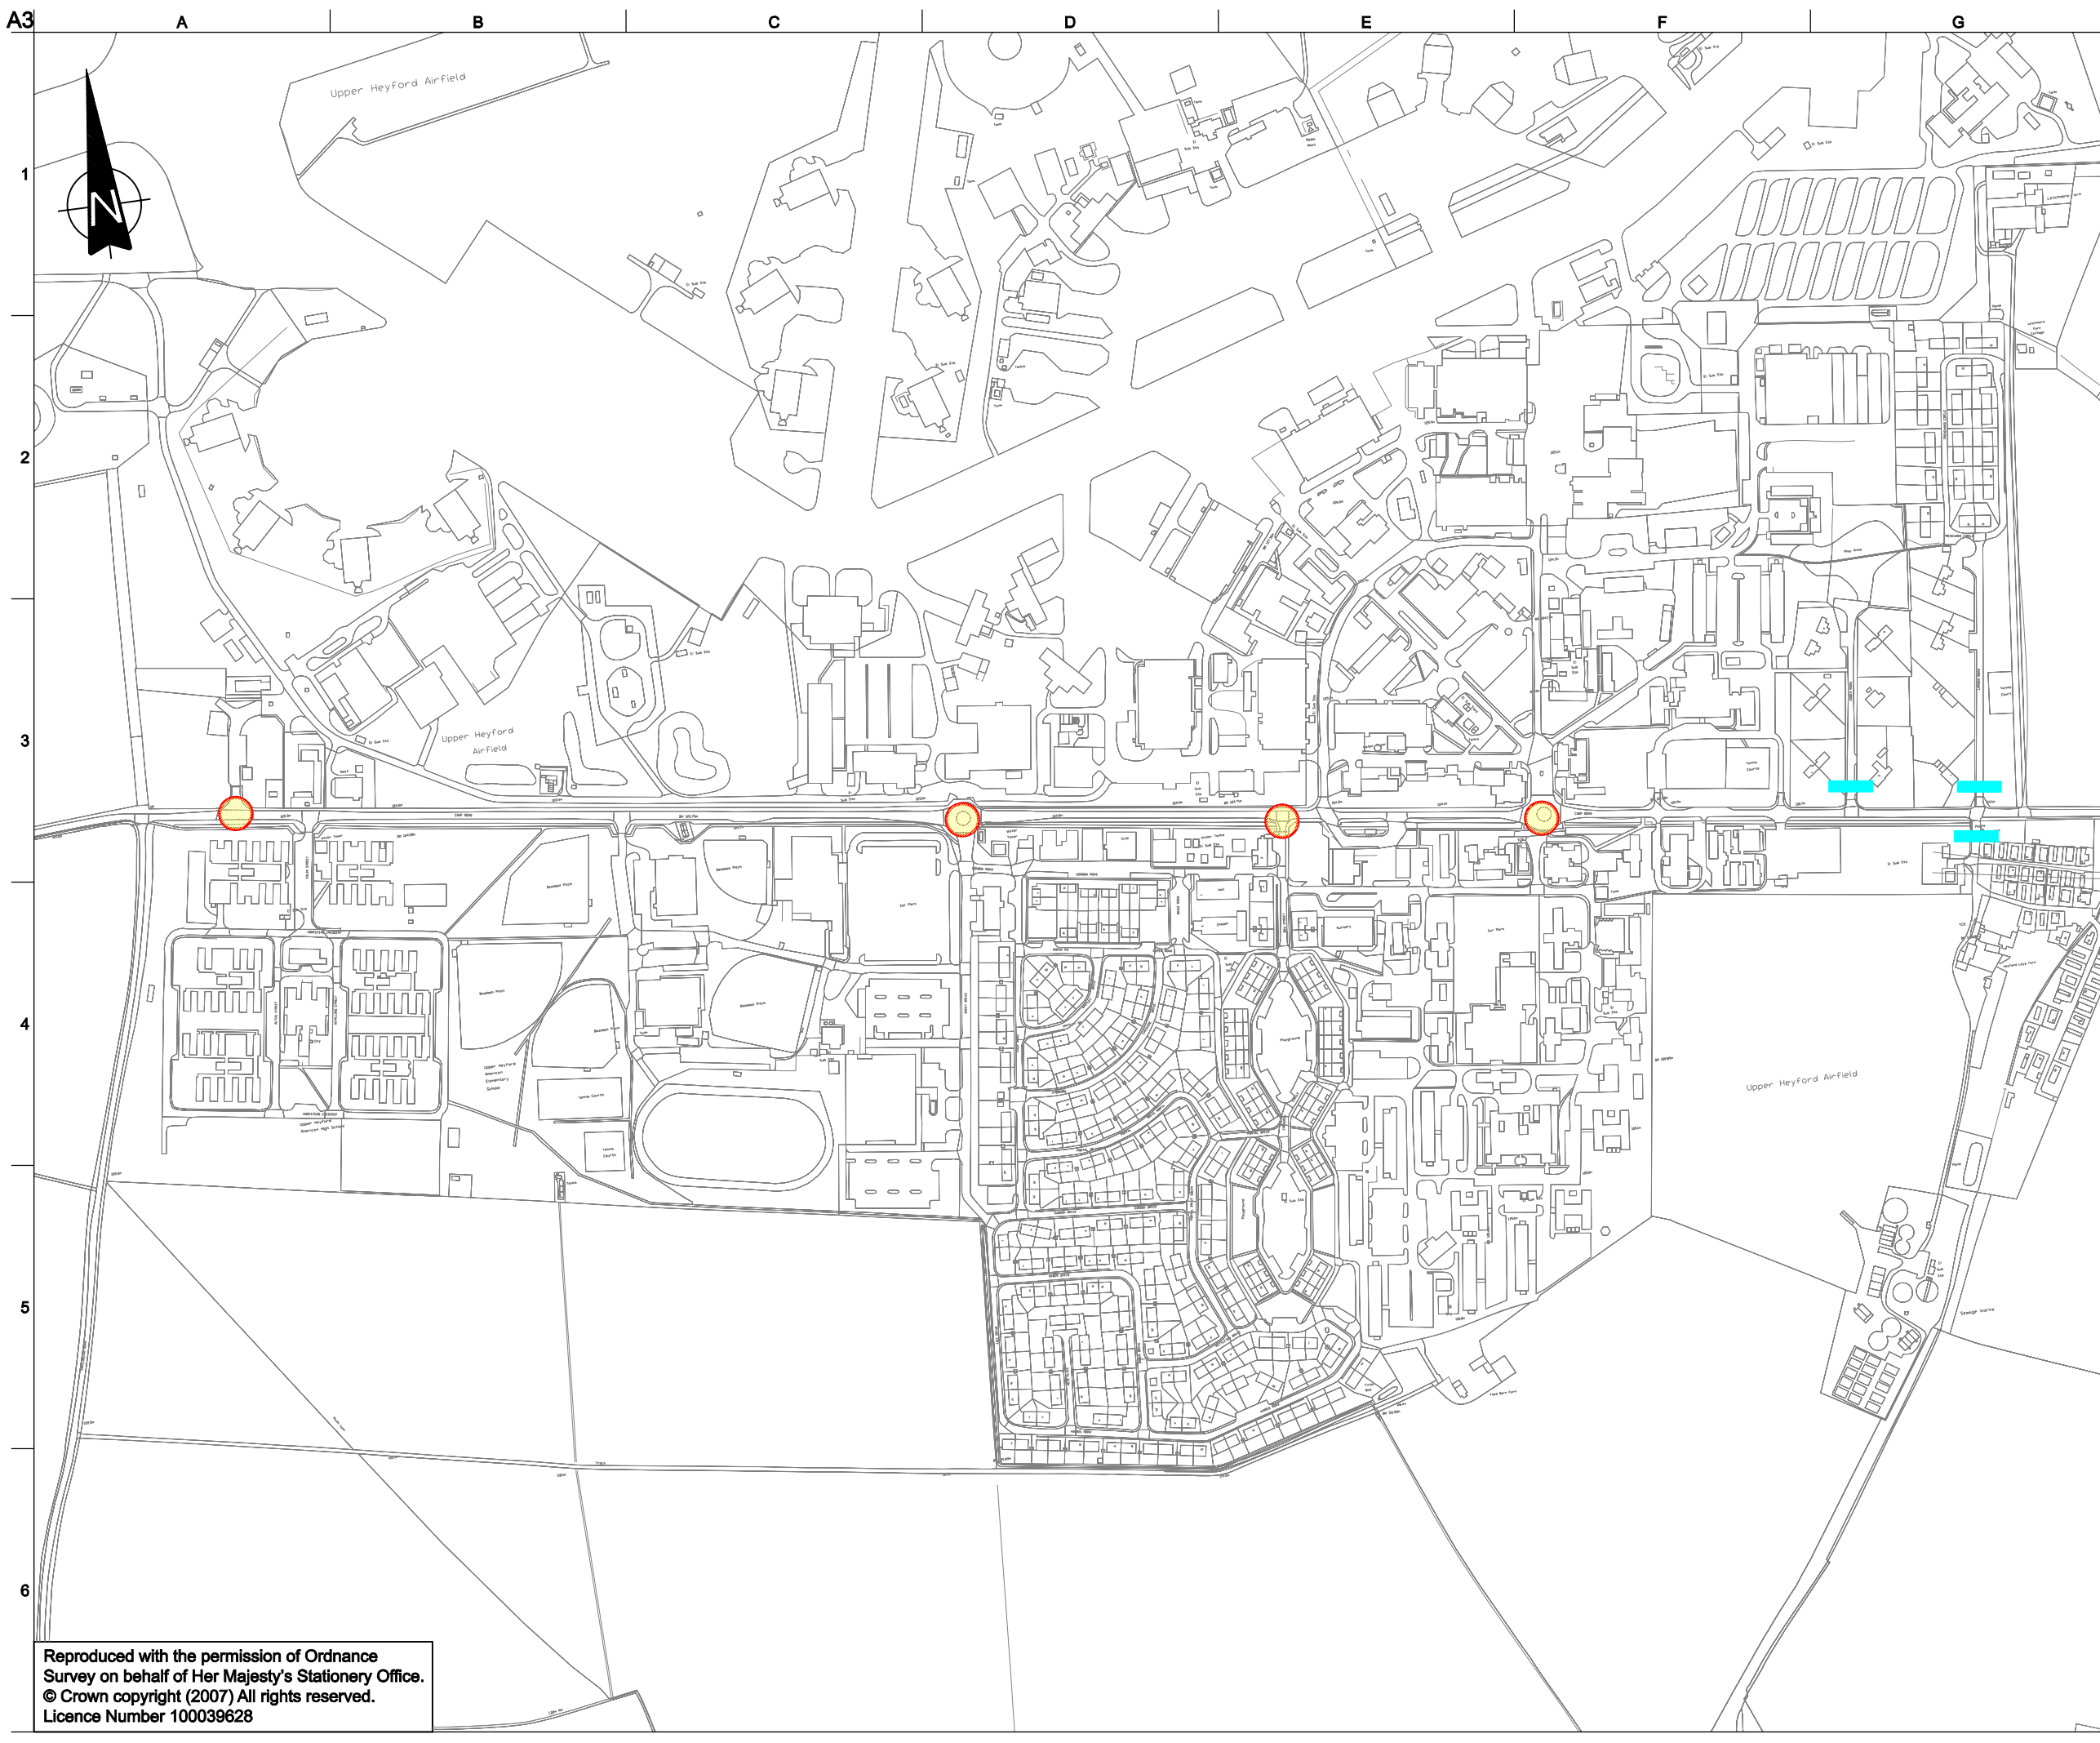J:\120000\120669-00\4 Internal Project Data\4-03 Drawings\Figure_3.dgn



- Keynote:**
-  Classified Turning Count Location
 -  Automated Traffic Count

01	06/02/07	NS	IGC	IGC
First Issue				
Issue	Date	By	Chkd	Appd

ARUP

The Arup Campus, Blythe Gate, Blythe Valley Park
 Solihull, West Midlands B90 8AE
 Tel +44(0)121 213 3000 Fax +44(0)121 213 3001
 www.arup.com

Client
North Oxfordshire Consortium

Job Title
**Heyford Park
 Transport Assessment**

Drawing Title
**Camp Road
 Survey Locations**

Scale at A3
 1:5000


Plot ID

Drawing Status

Information

Job No	Drawing No	Issue
120669-00	Figure 4	01

Reproduced with the permission of Ordnance Survey on behalf of Her Majesty's Stationery Office. © Crown copyright (2007) All rights reserved. Licence Number 100039628

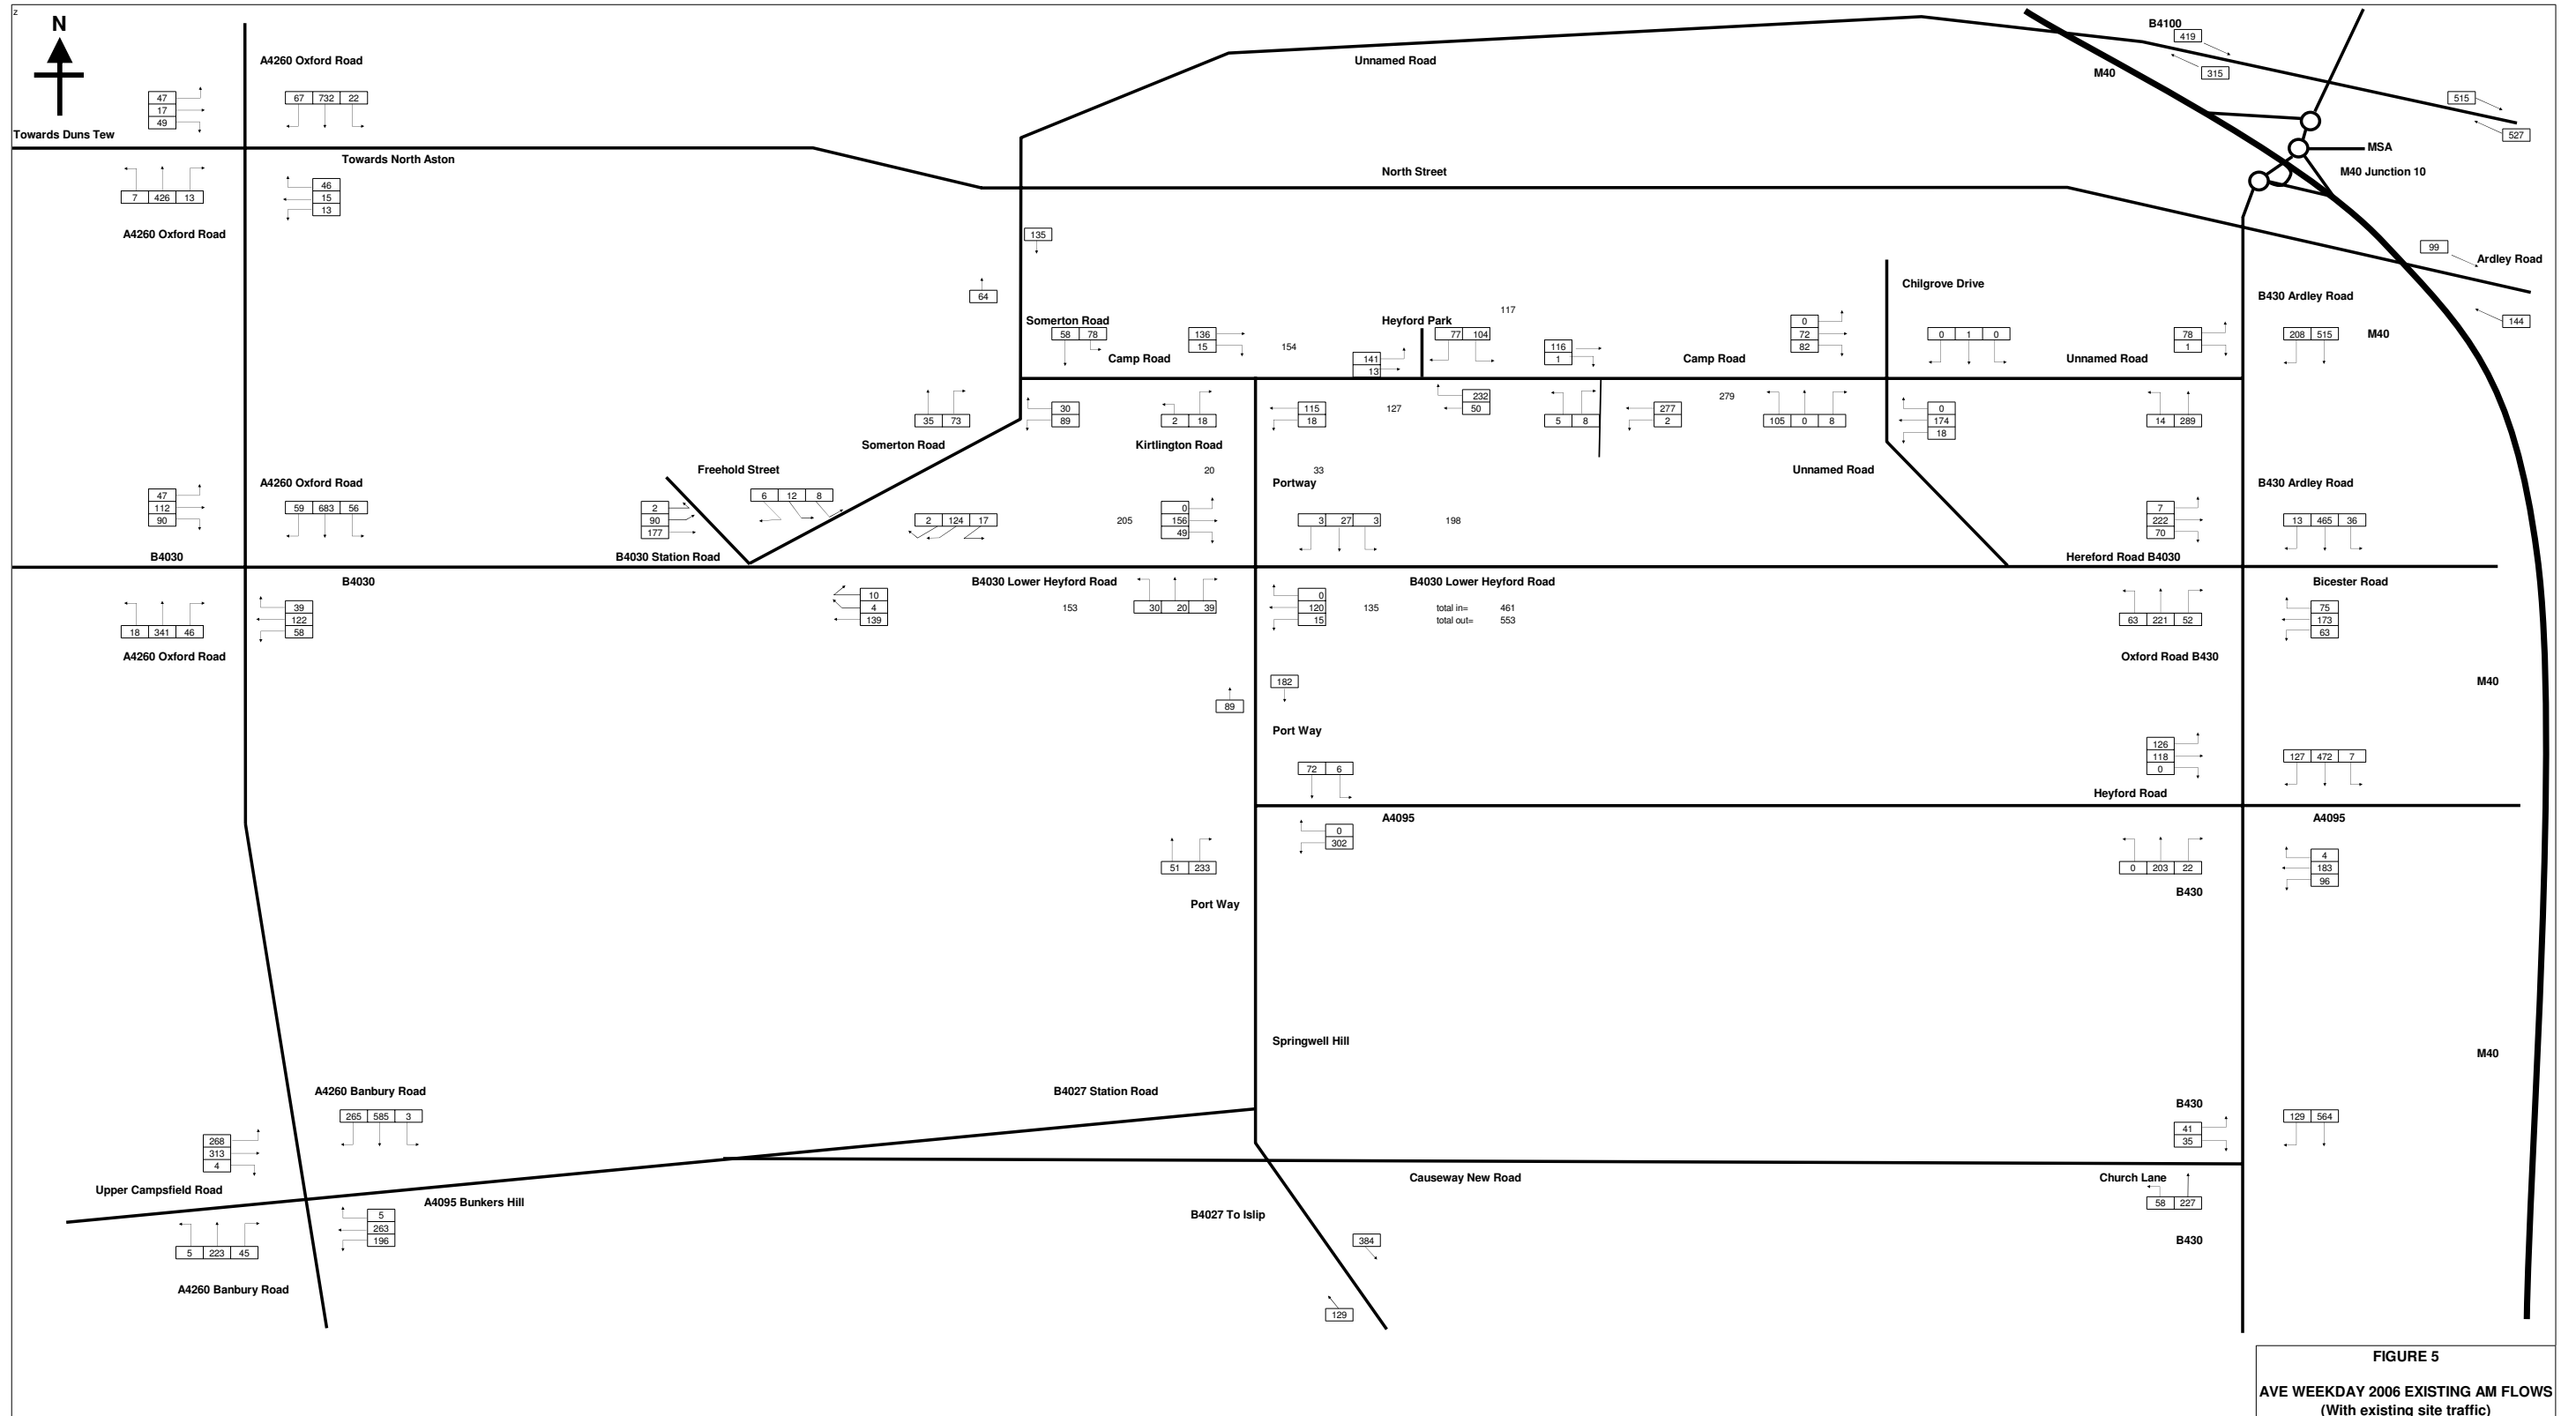

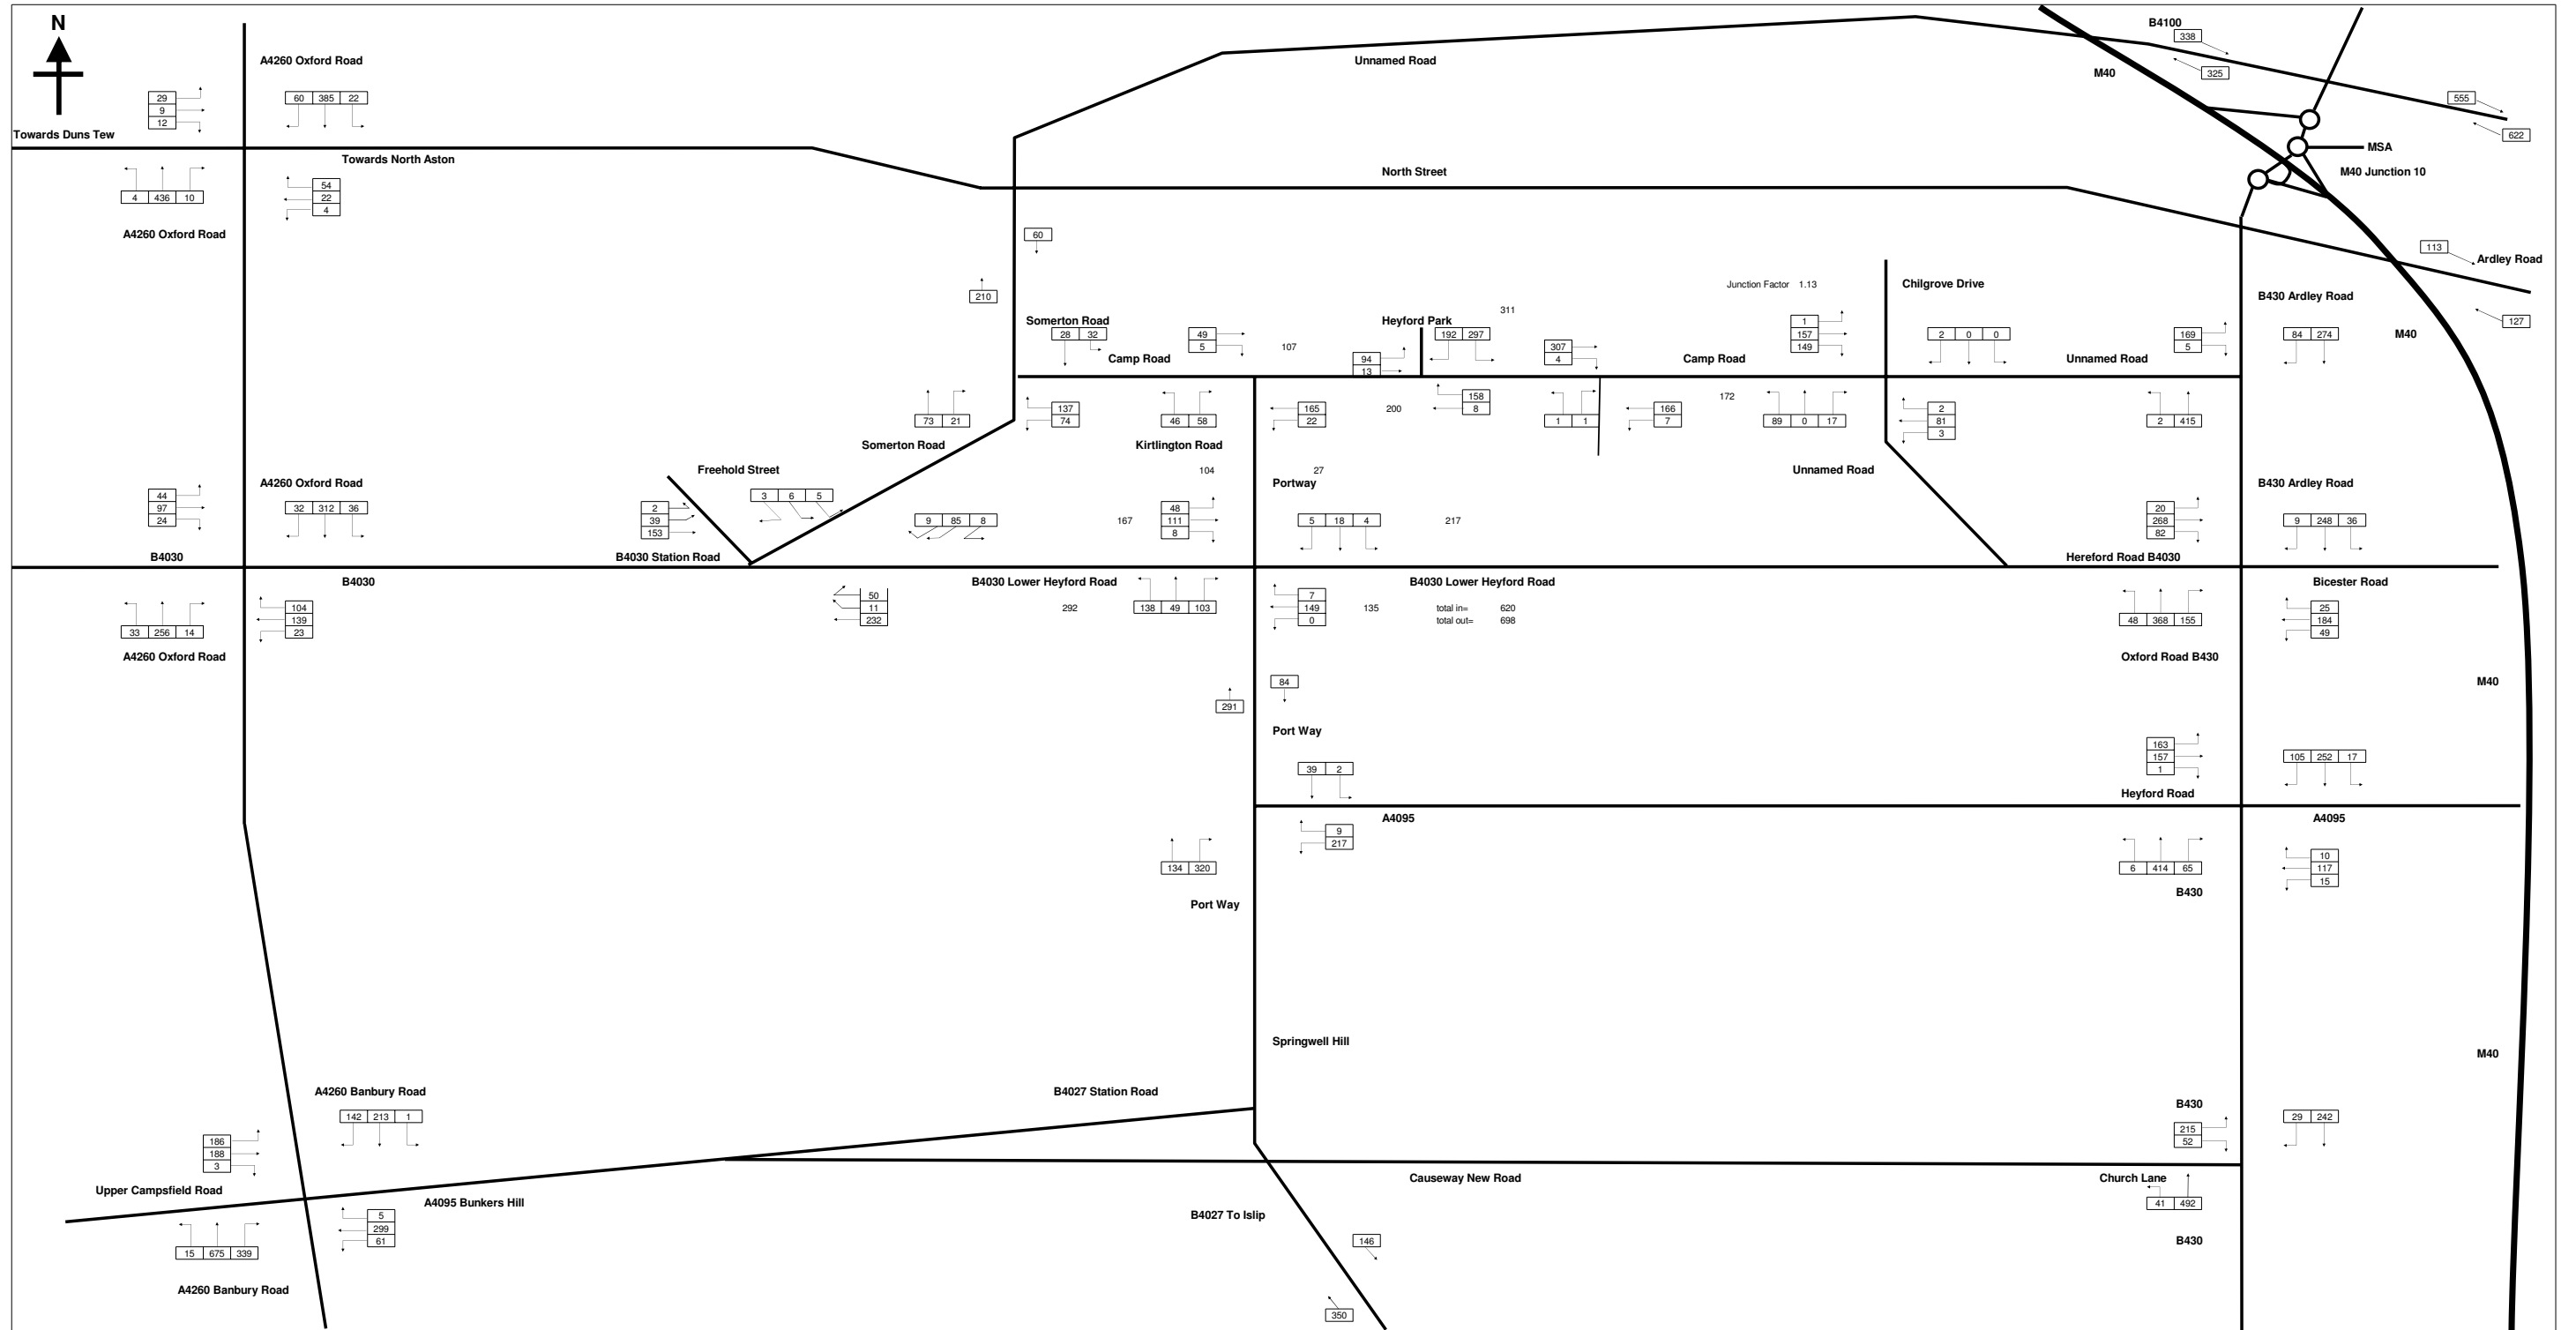
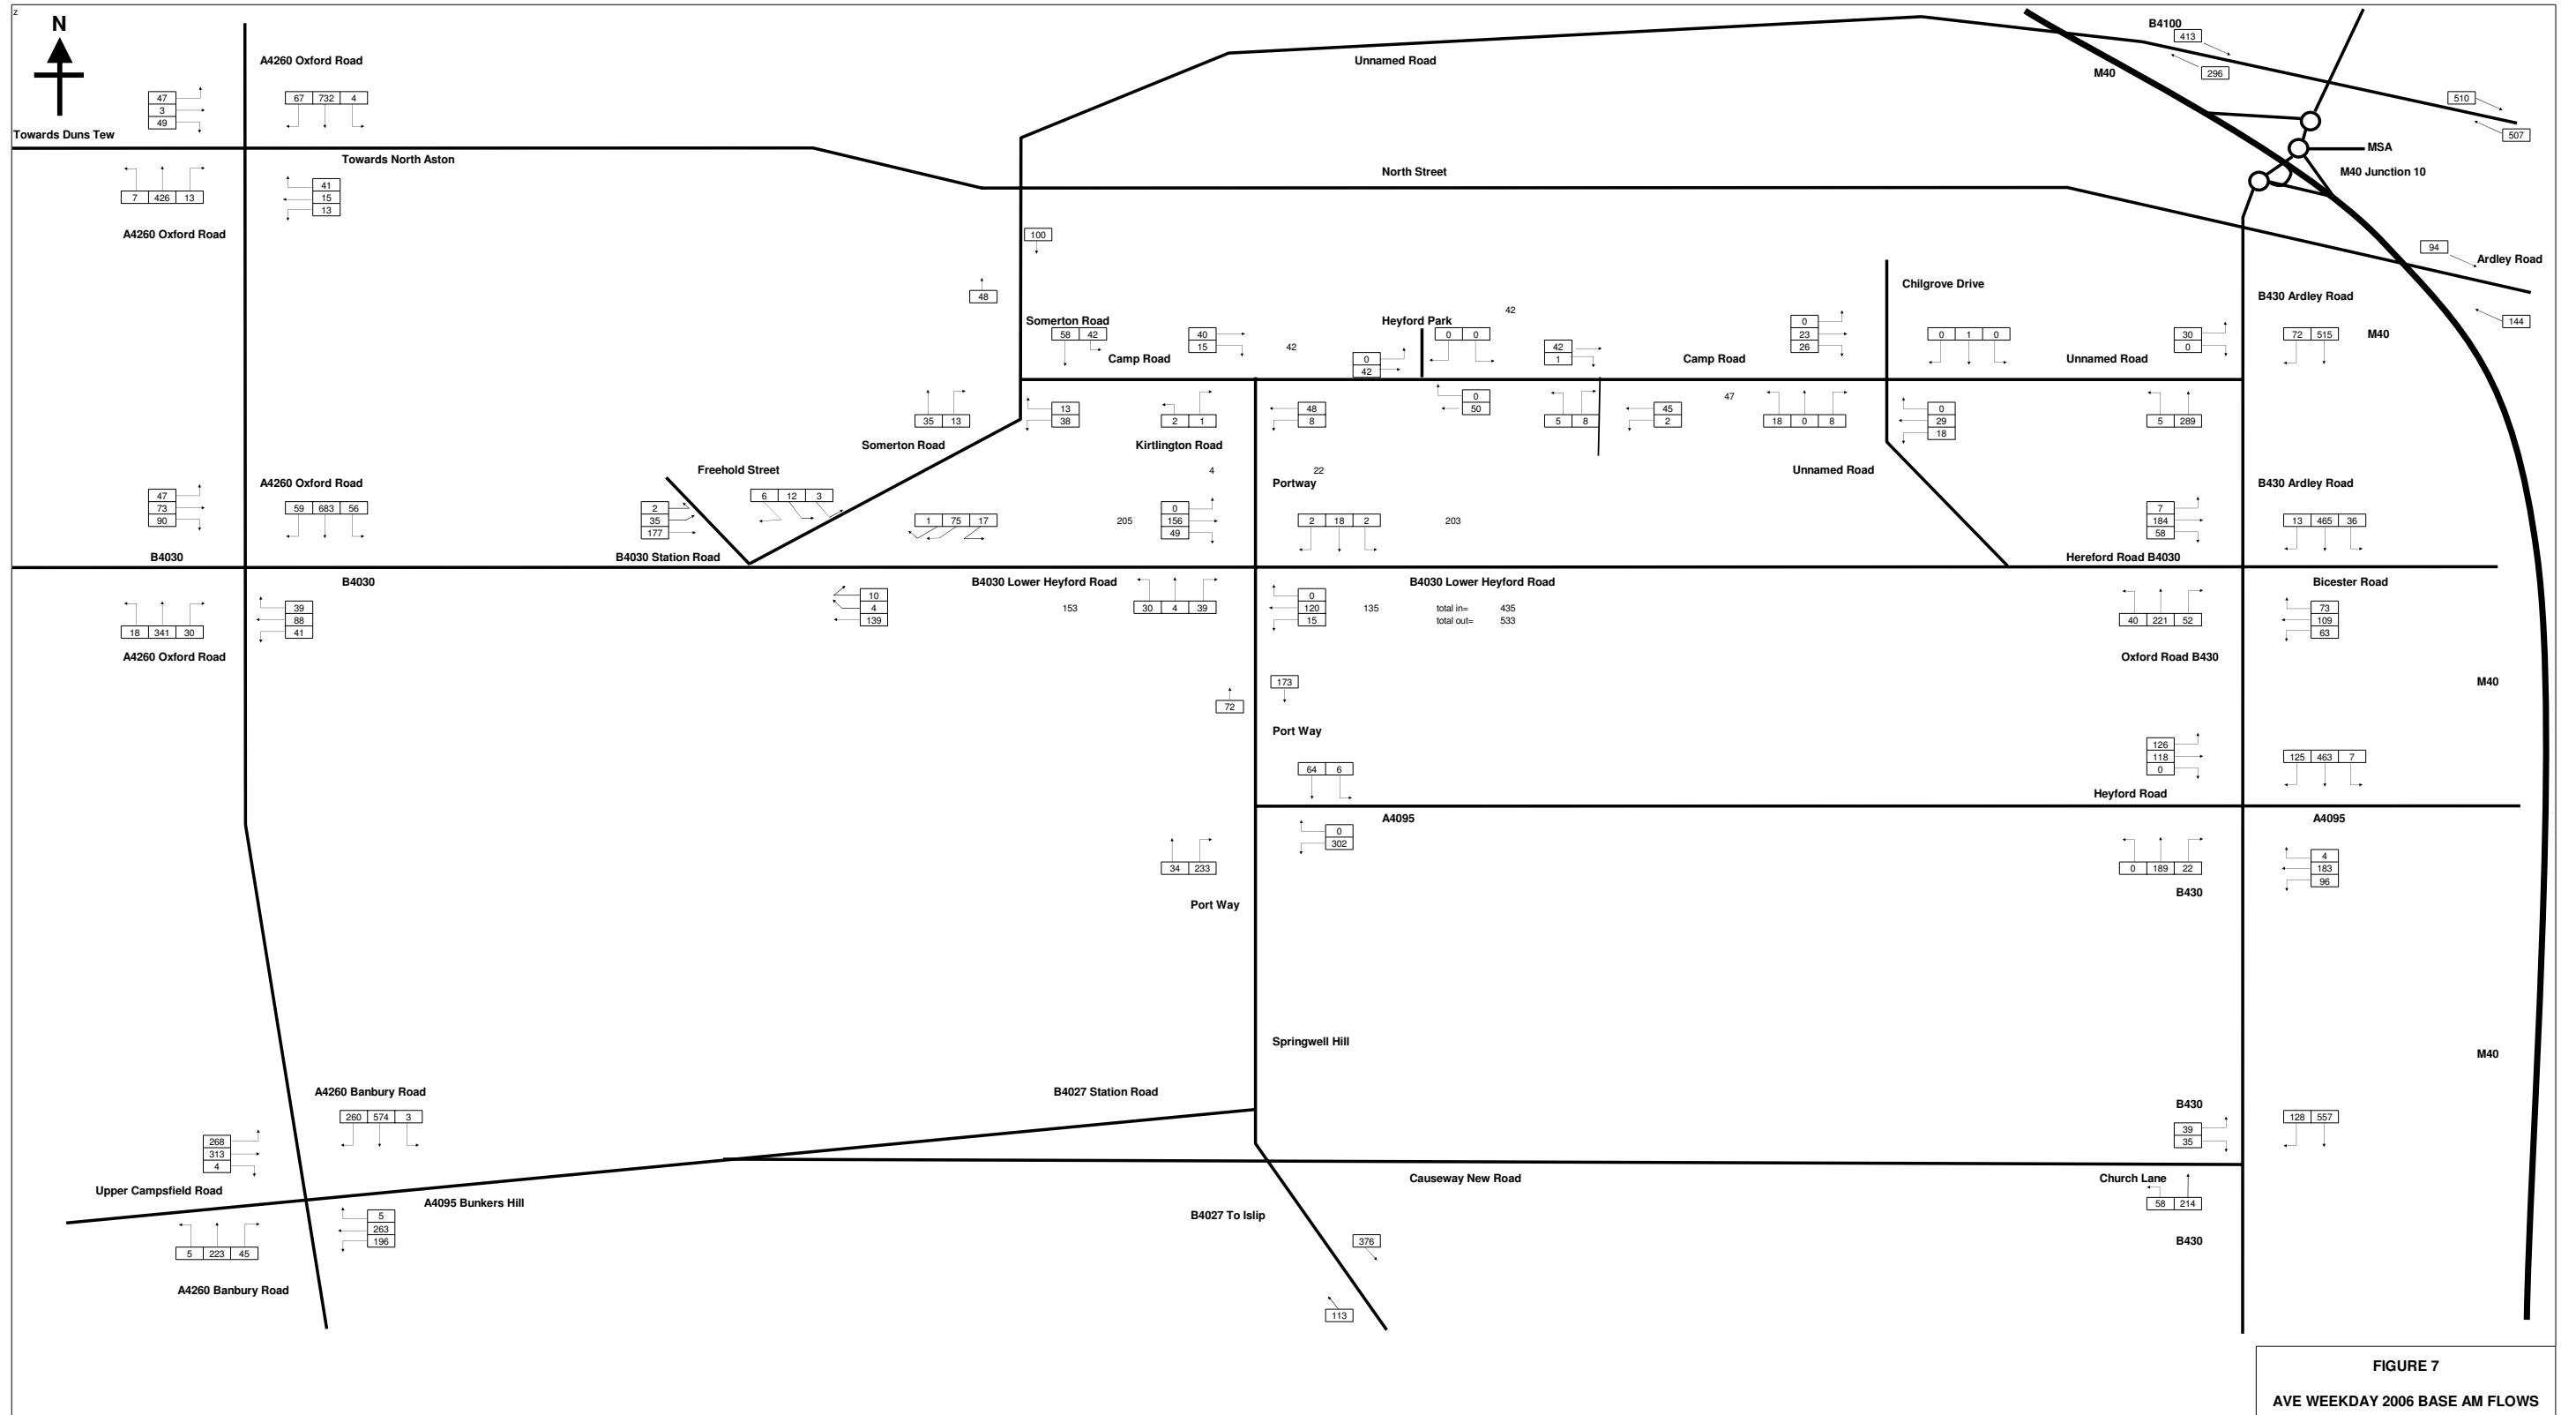
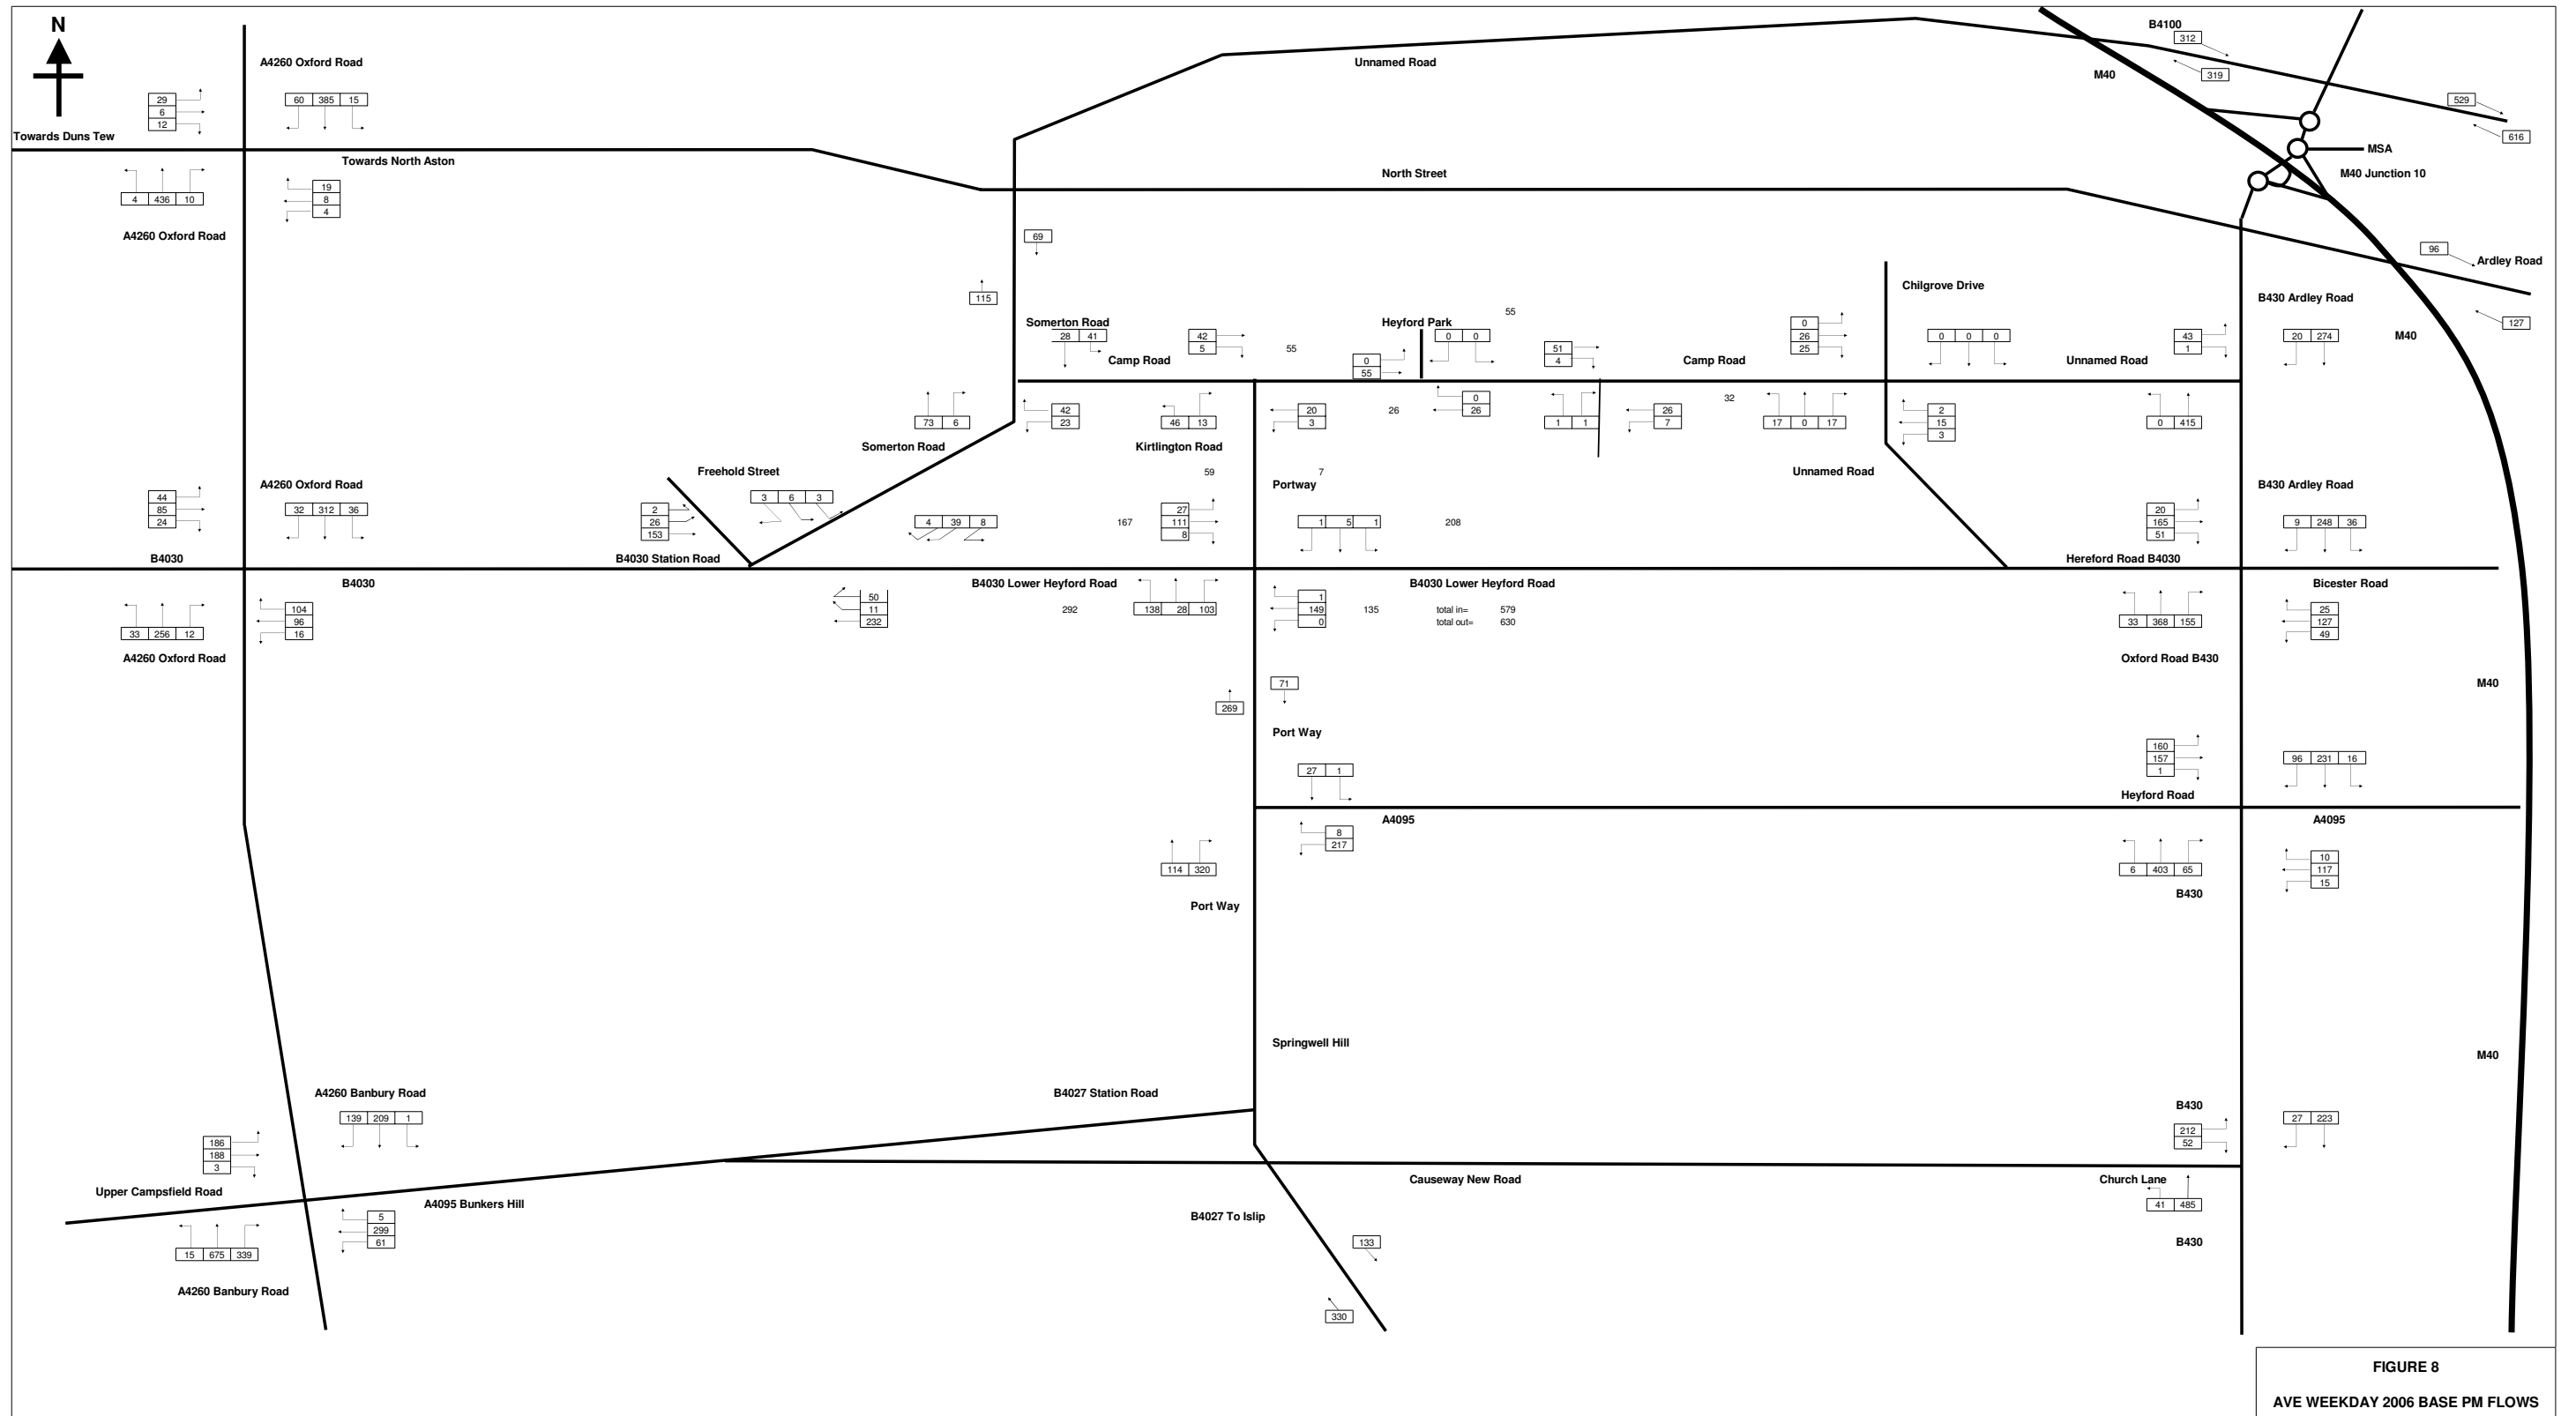
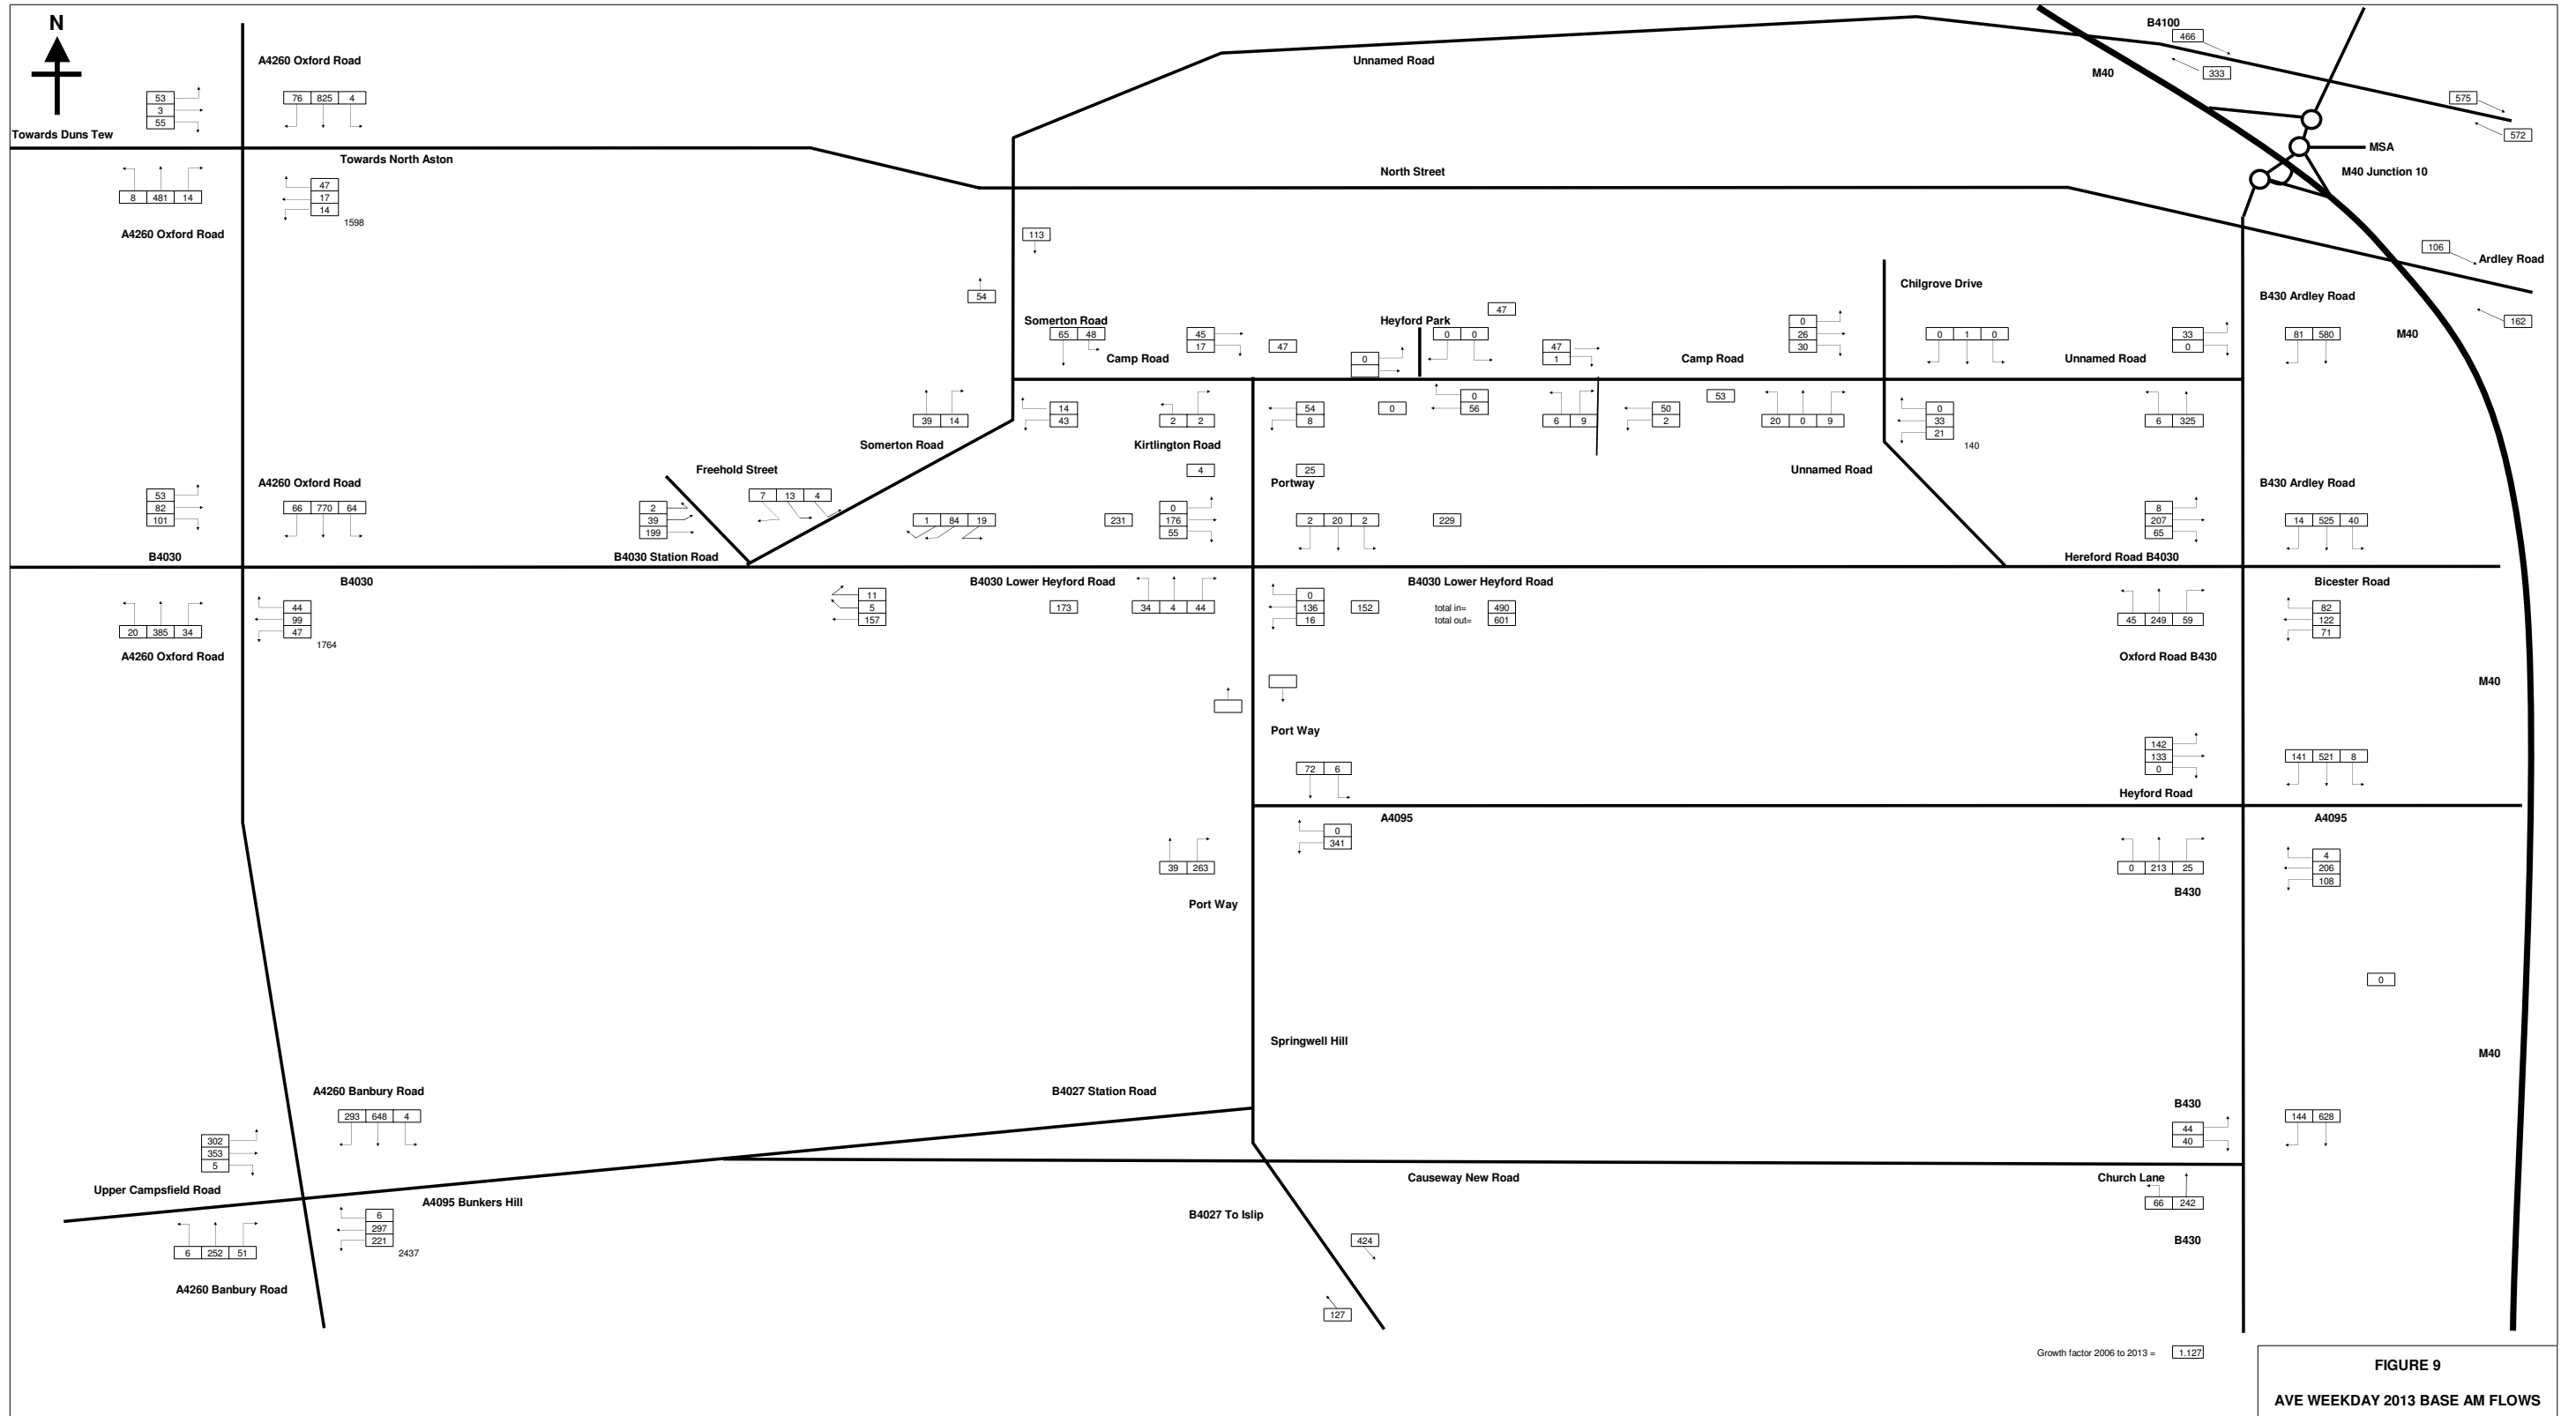
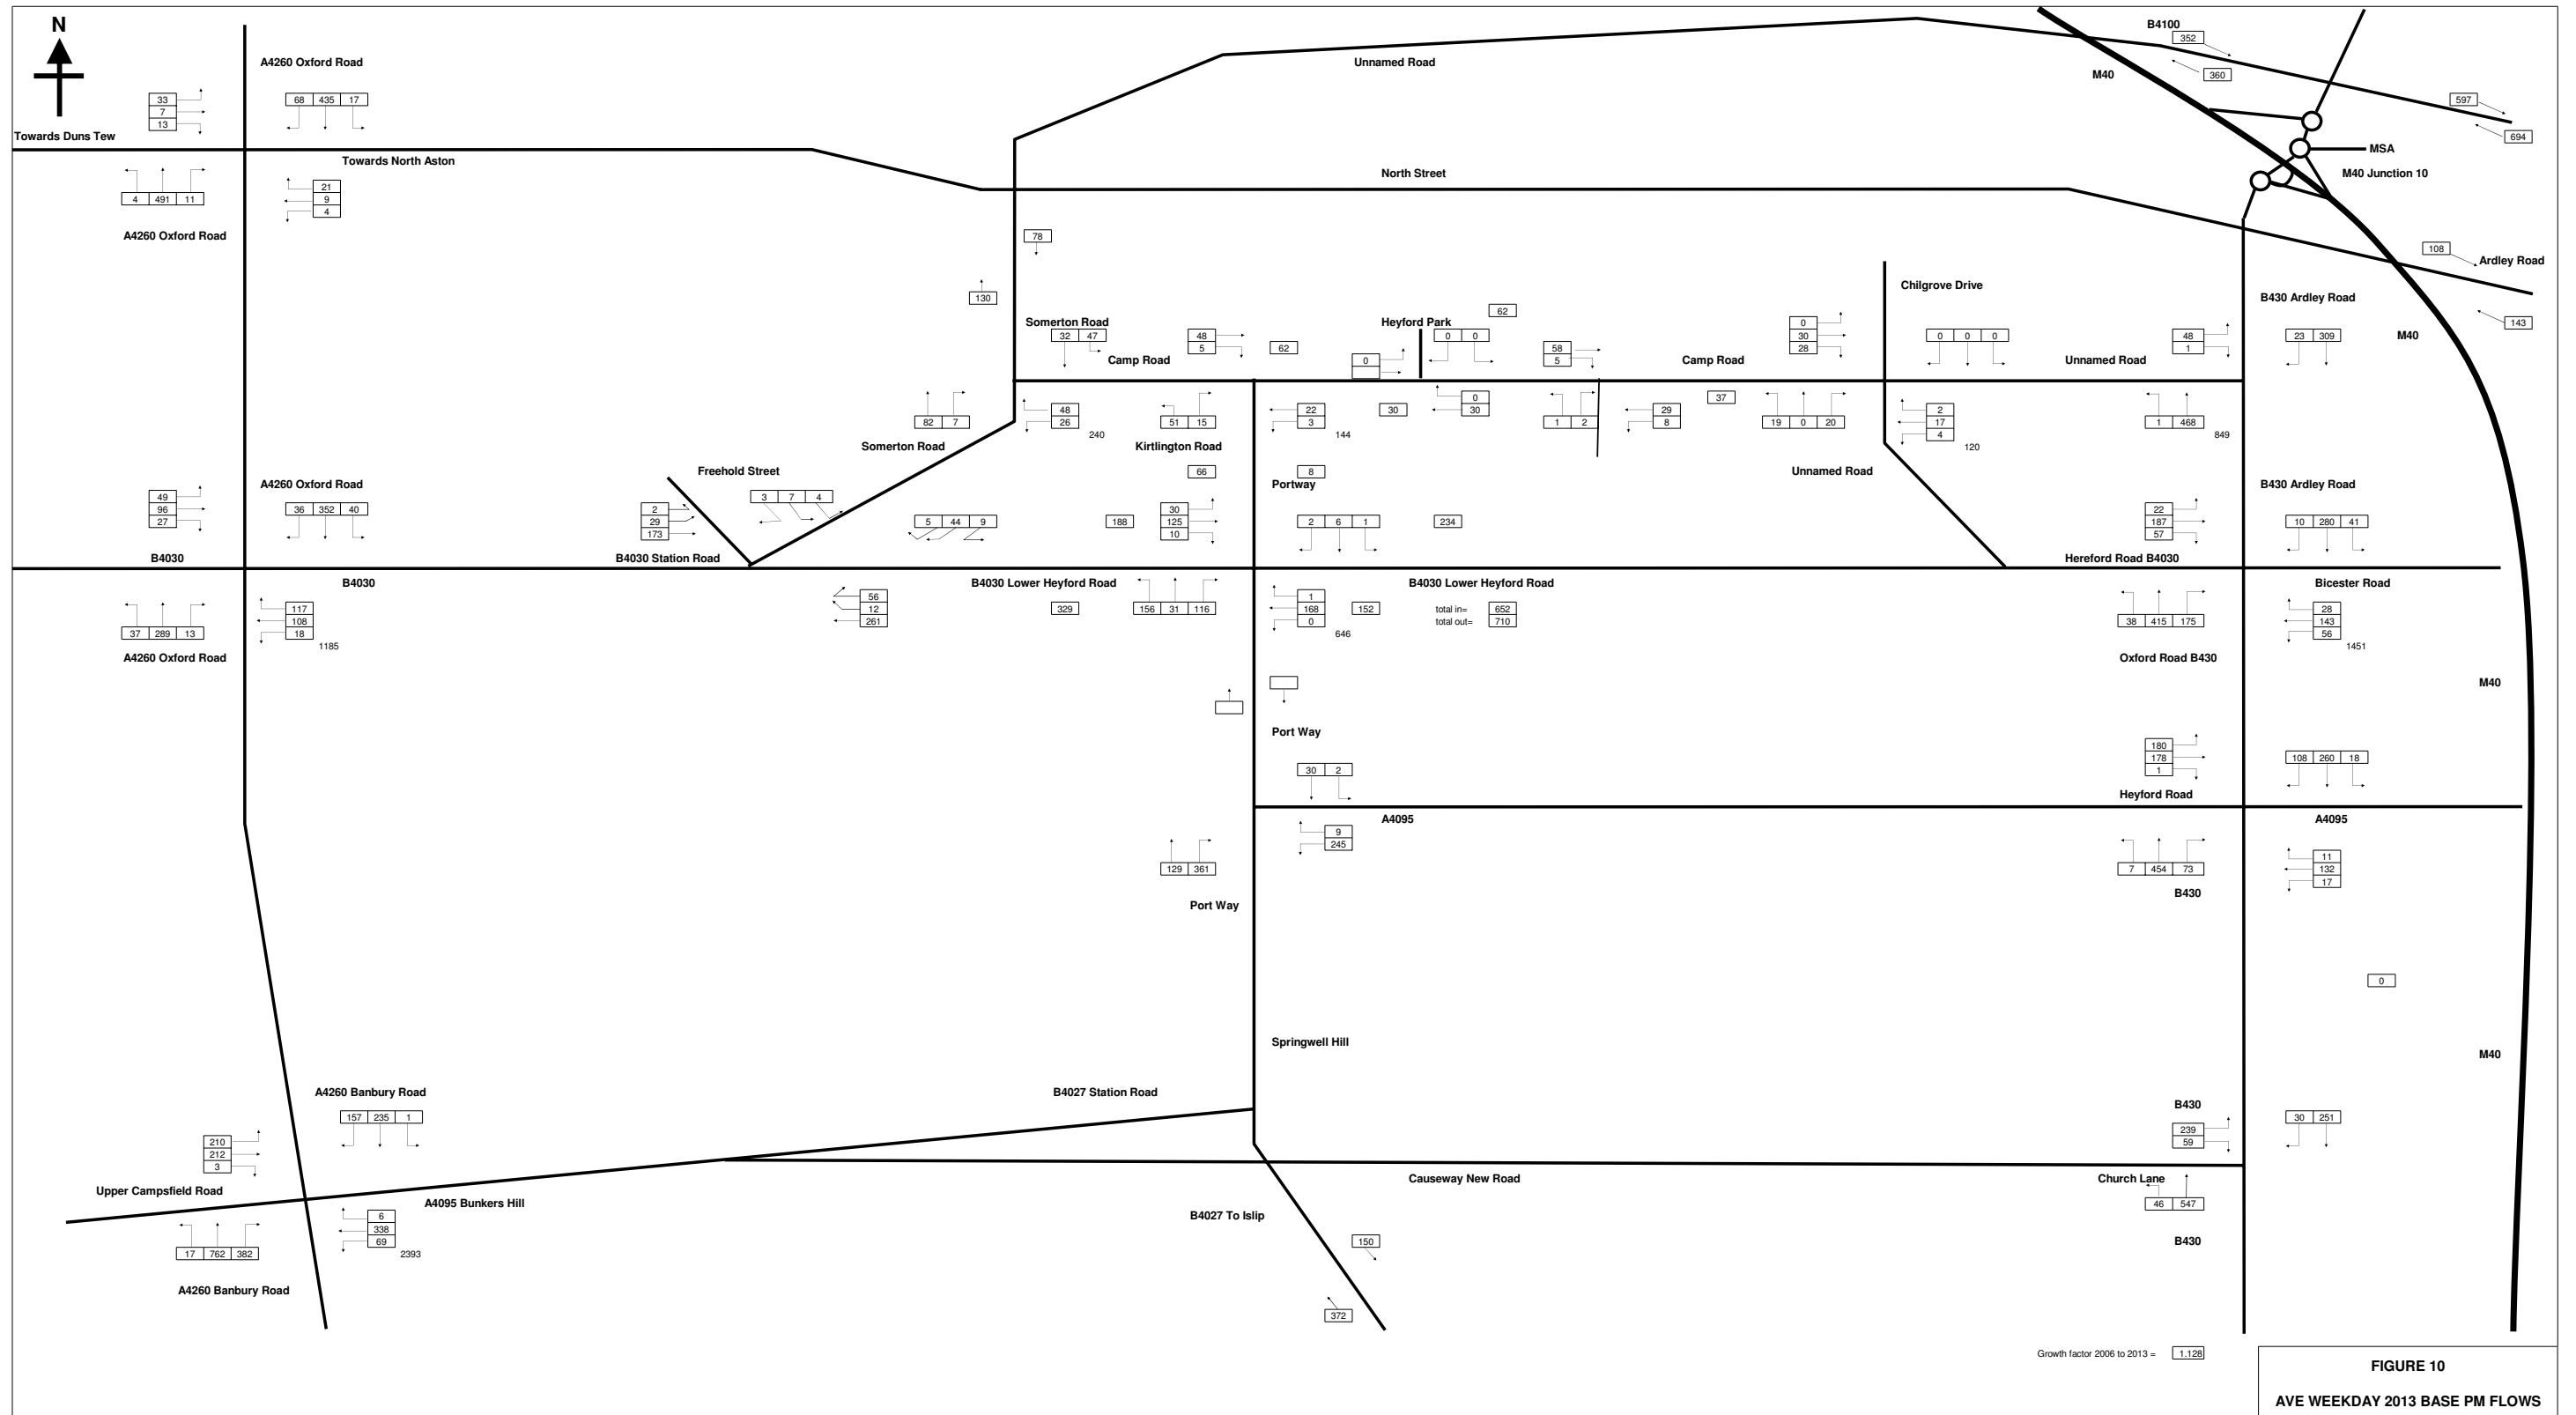


FIGURE 6
AVE WEEKDAY 2006 EXISTING PM FLOWS
 (With existing site traffic)









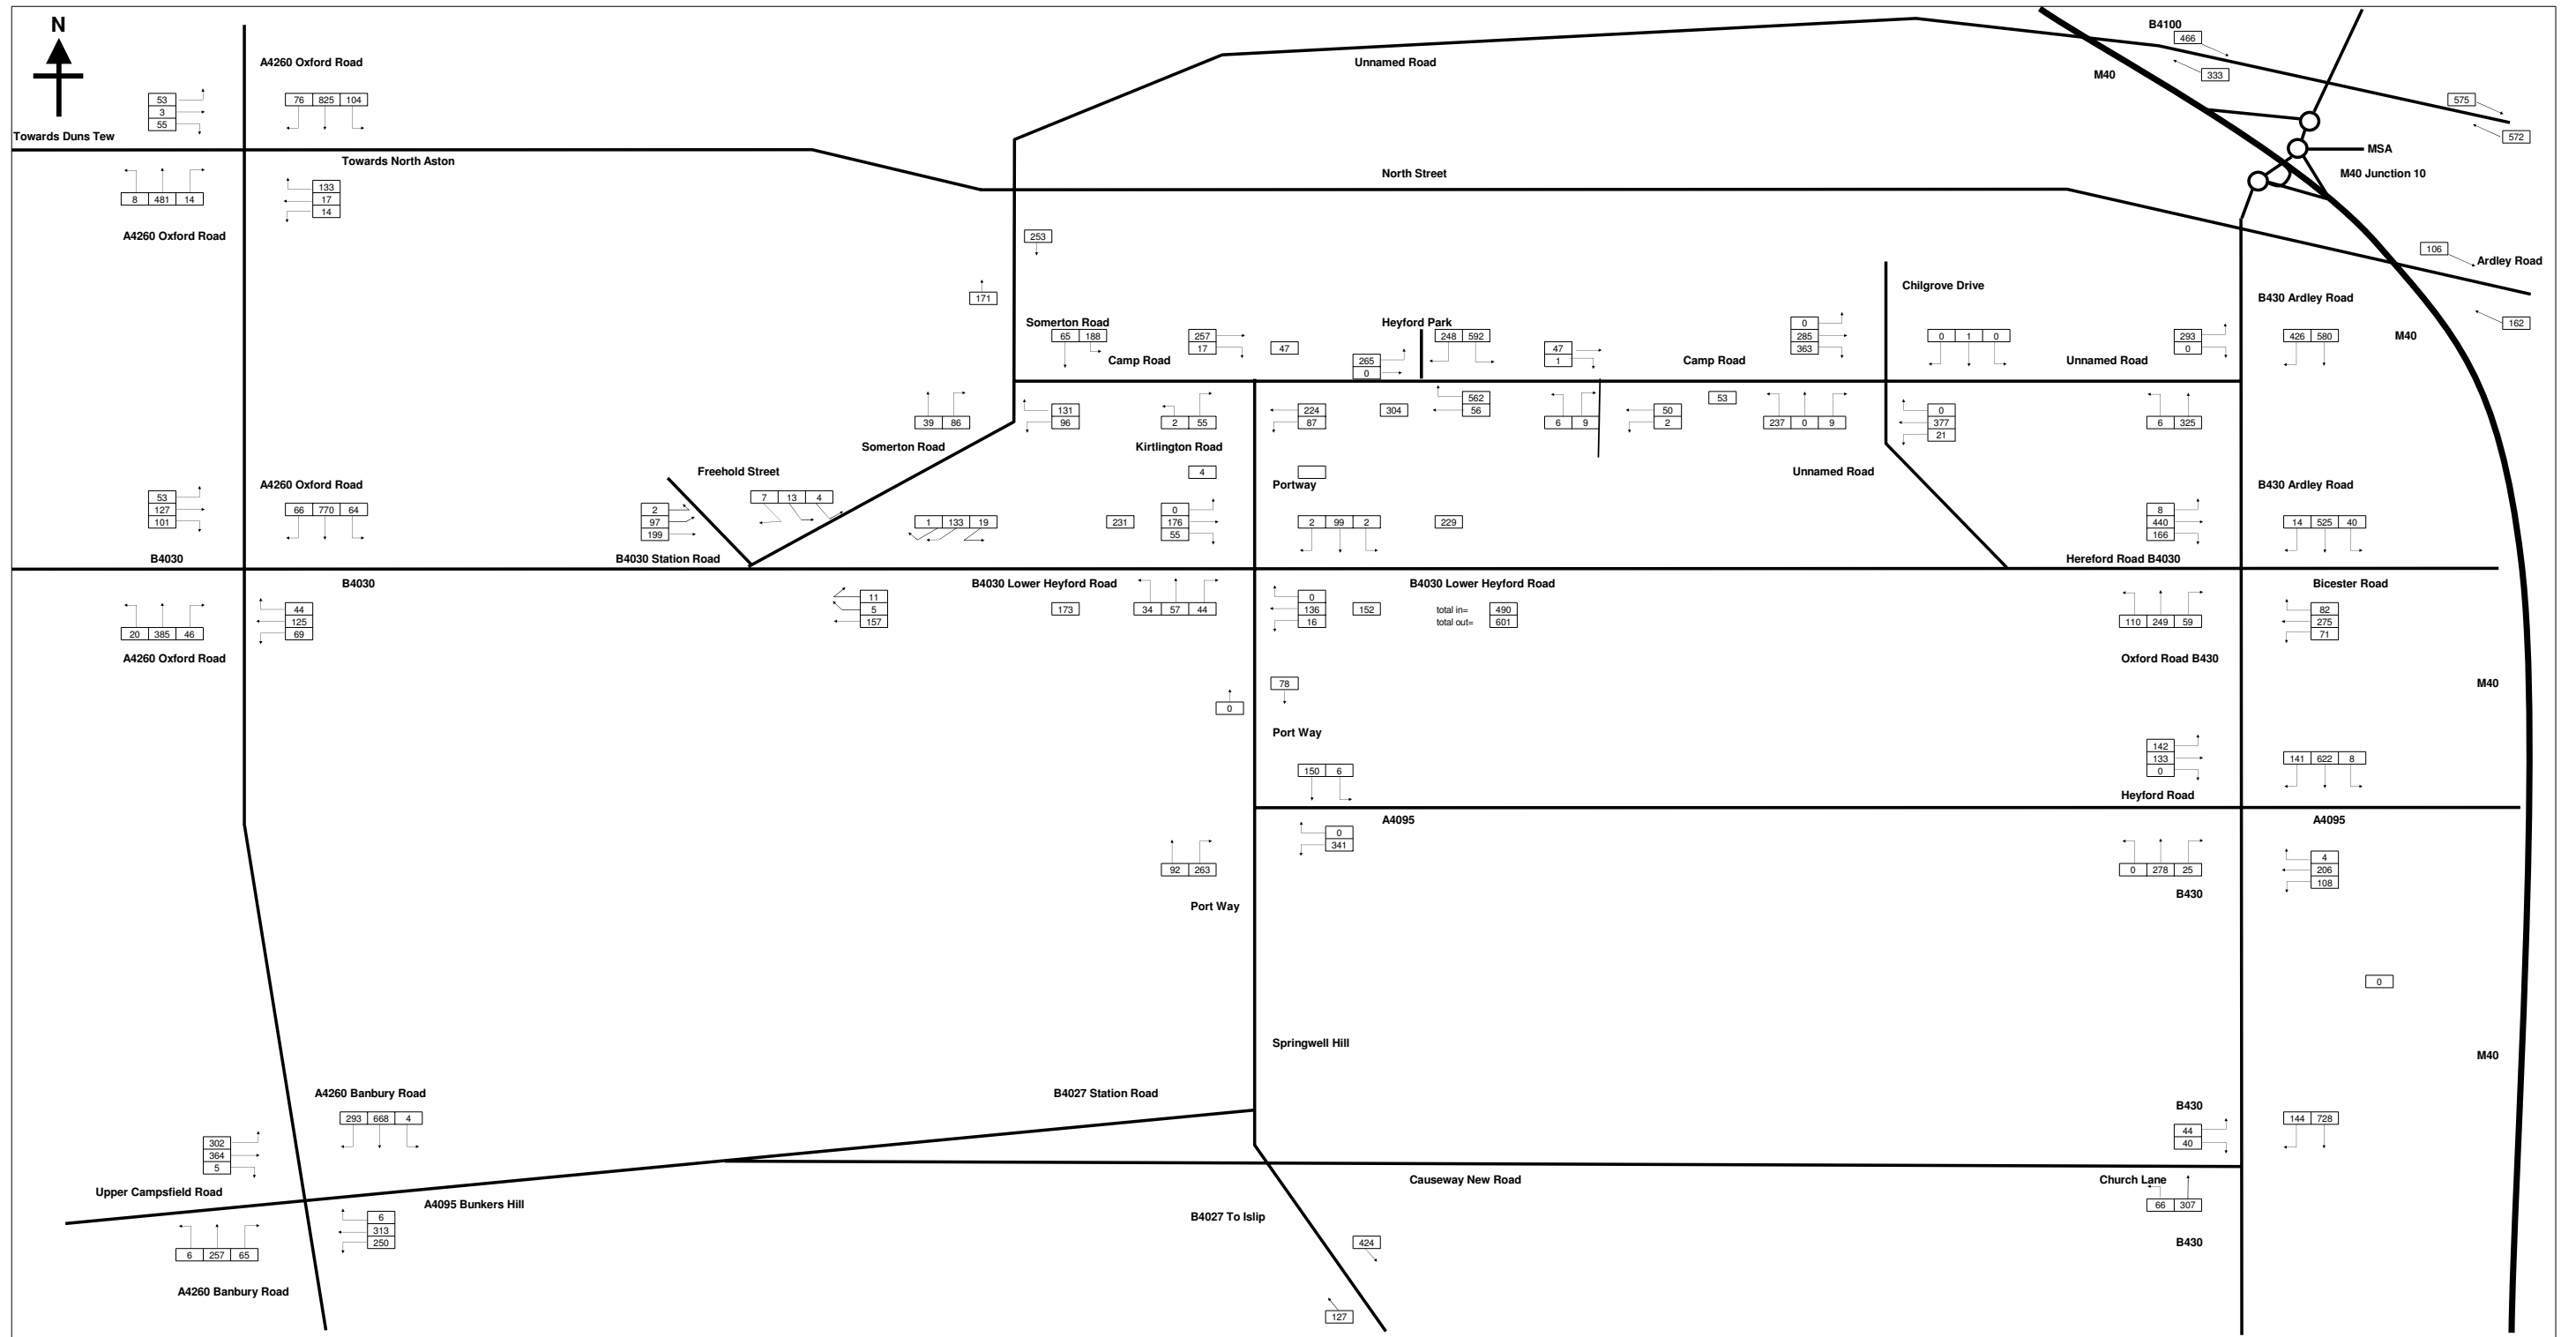
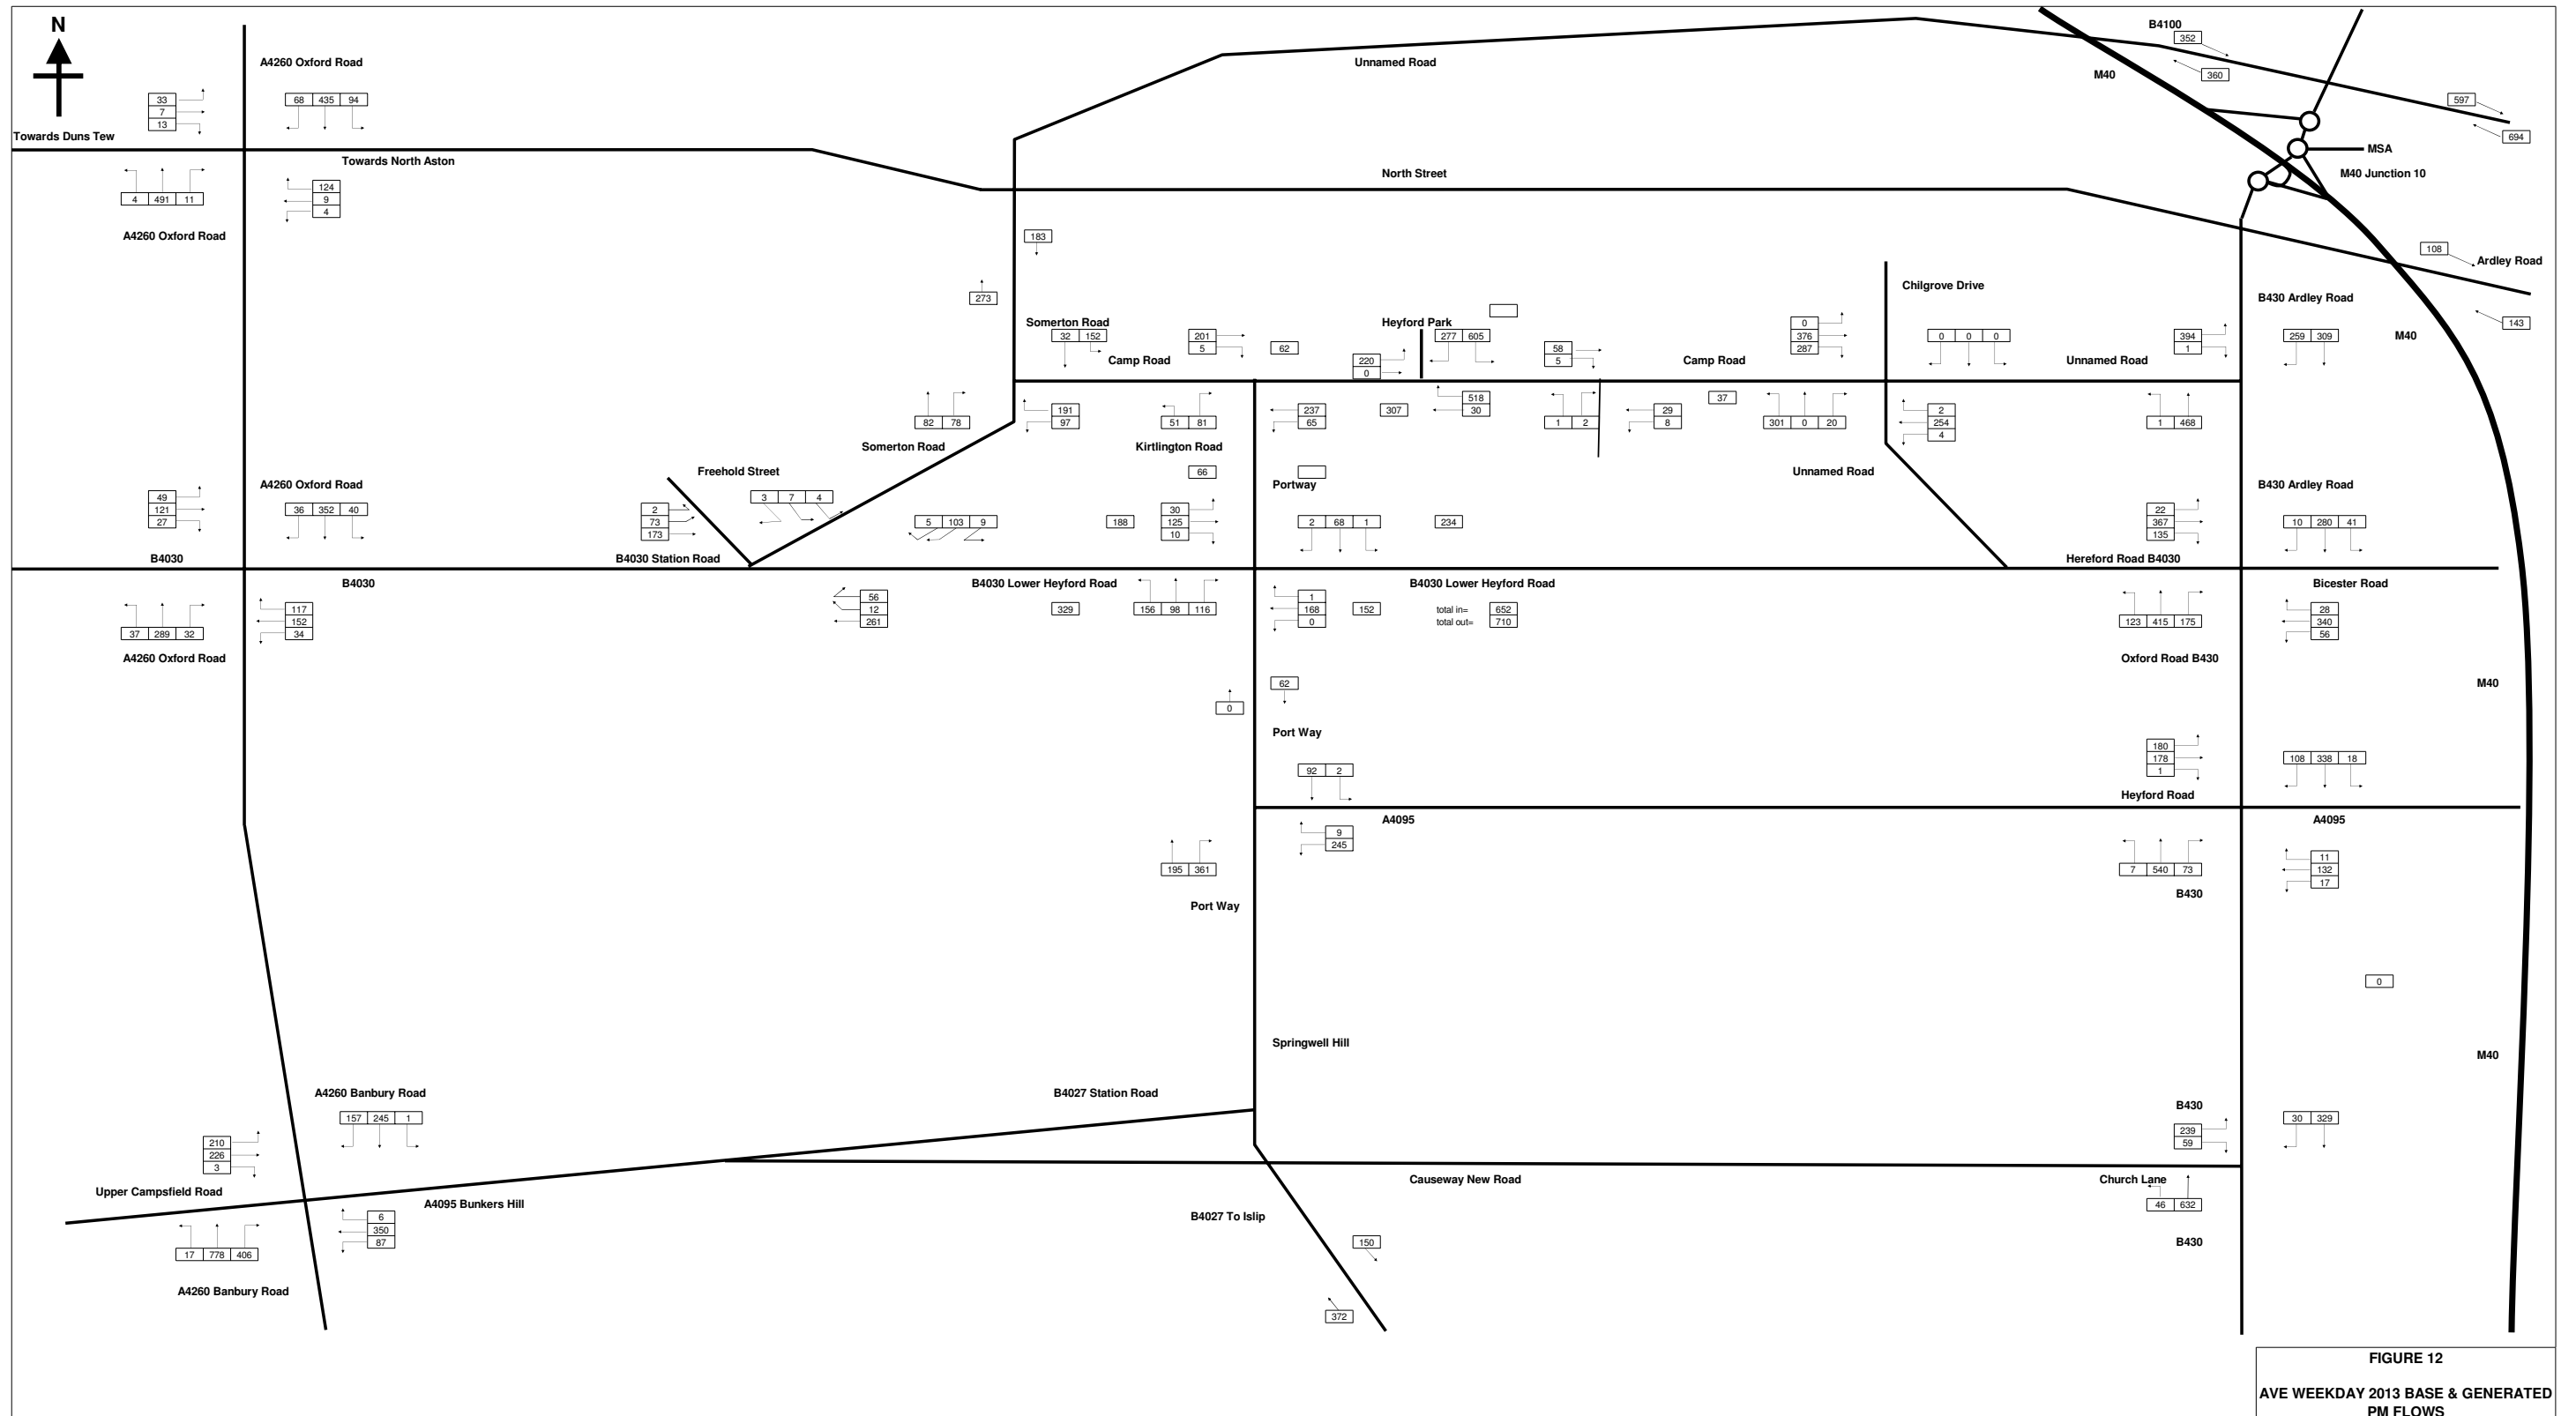
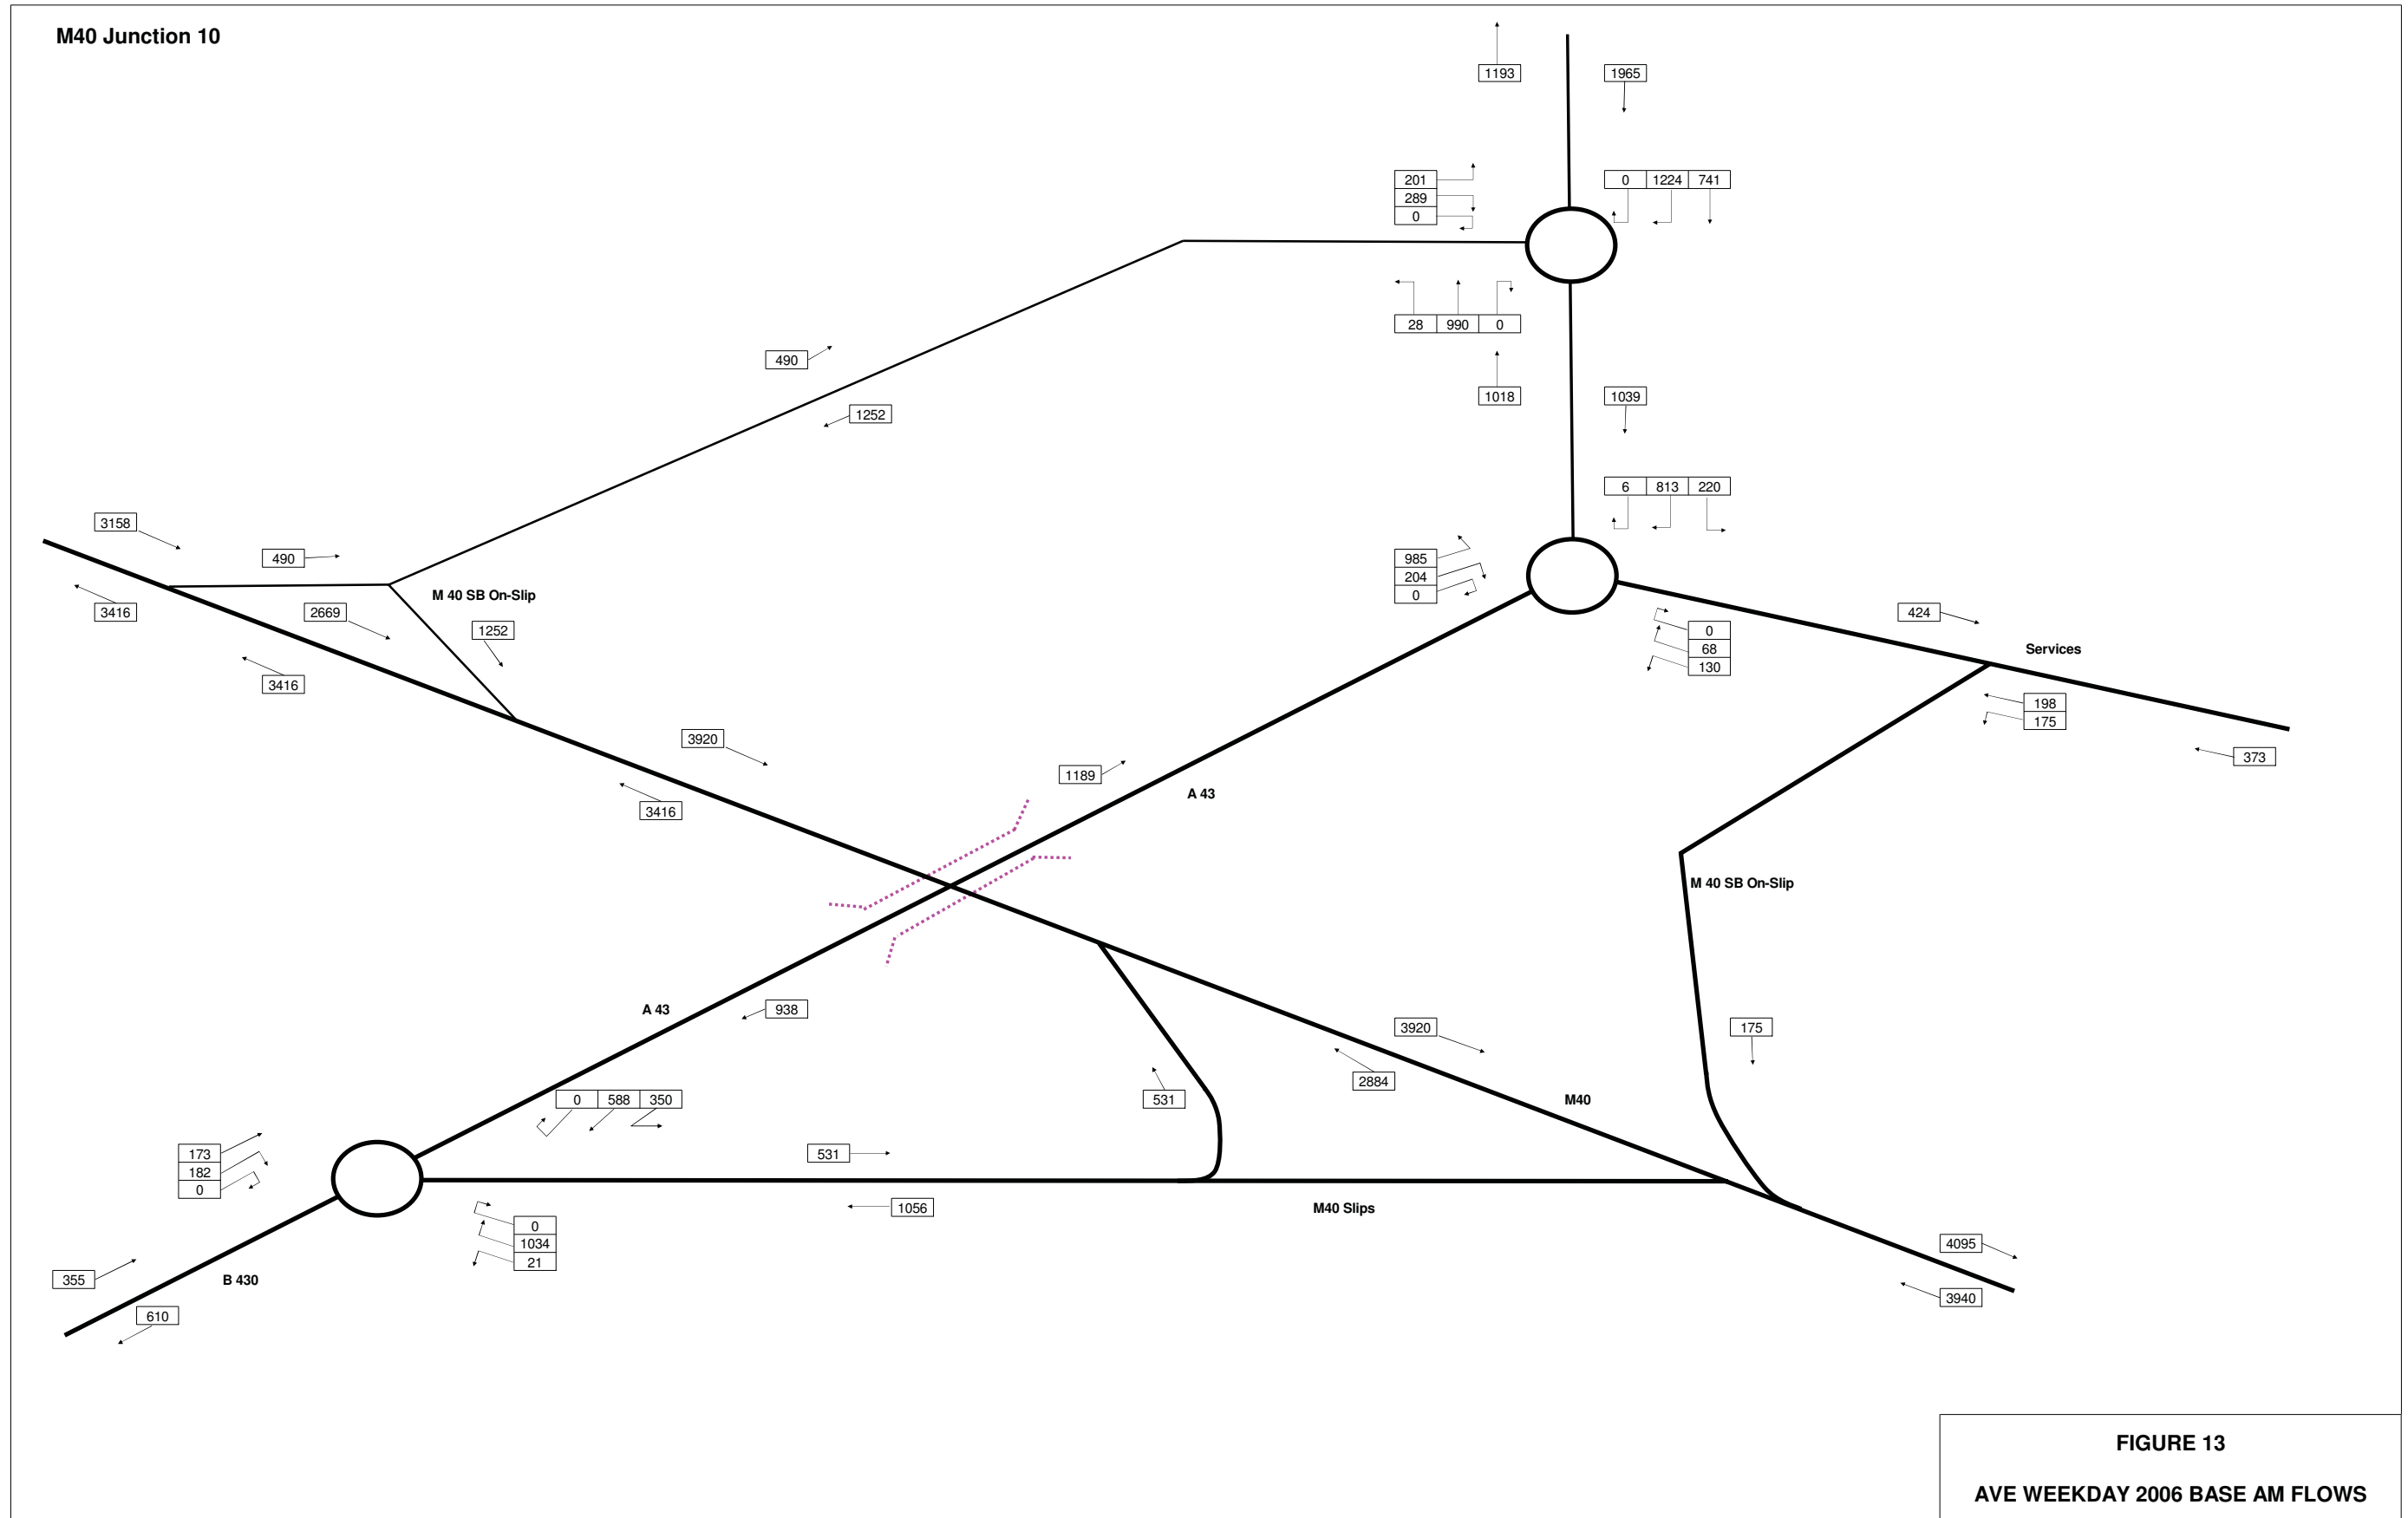
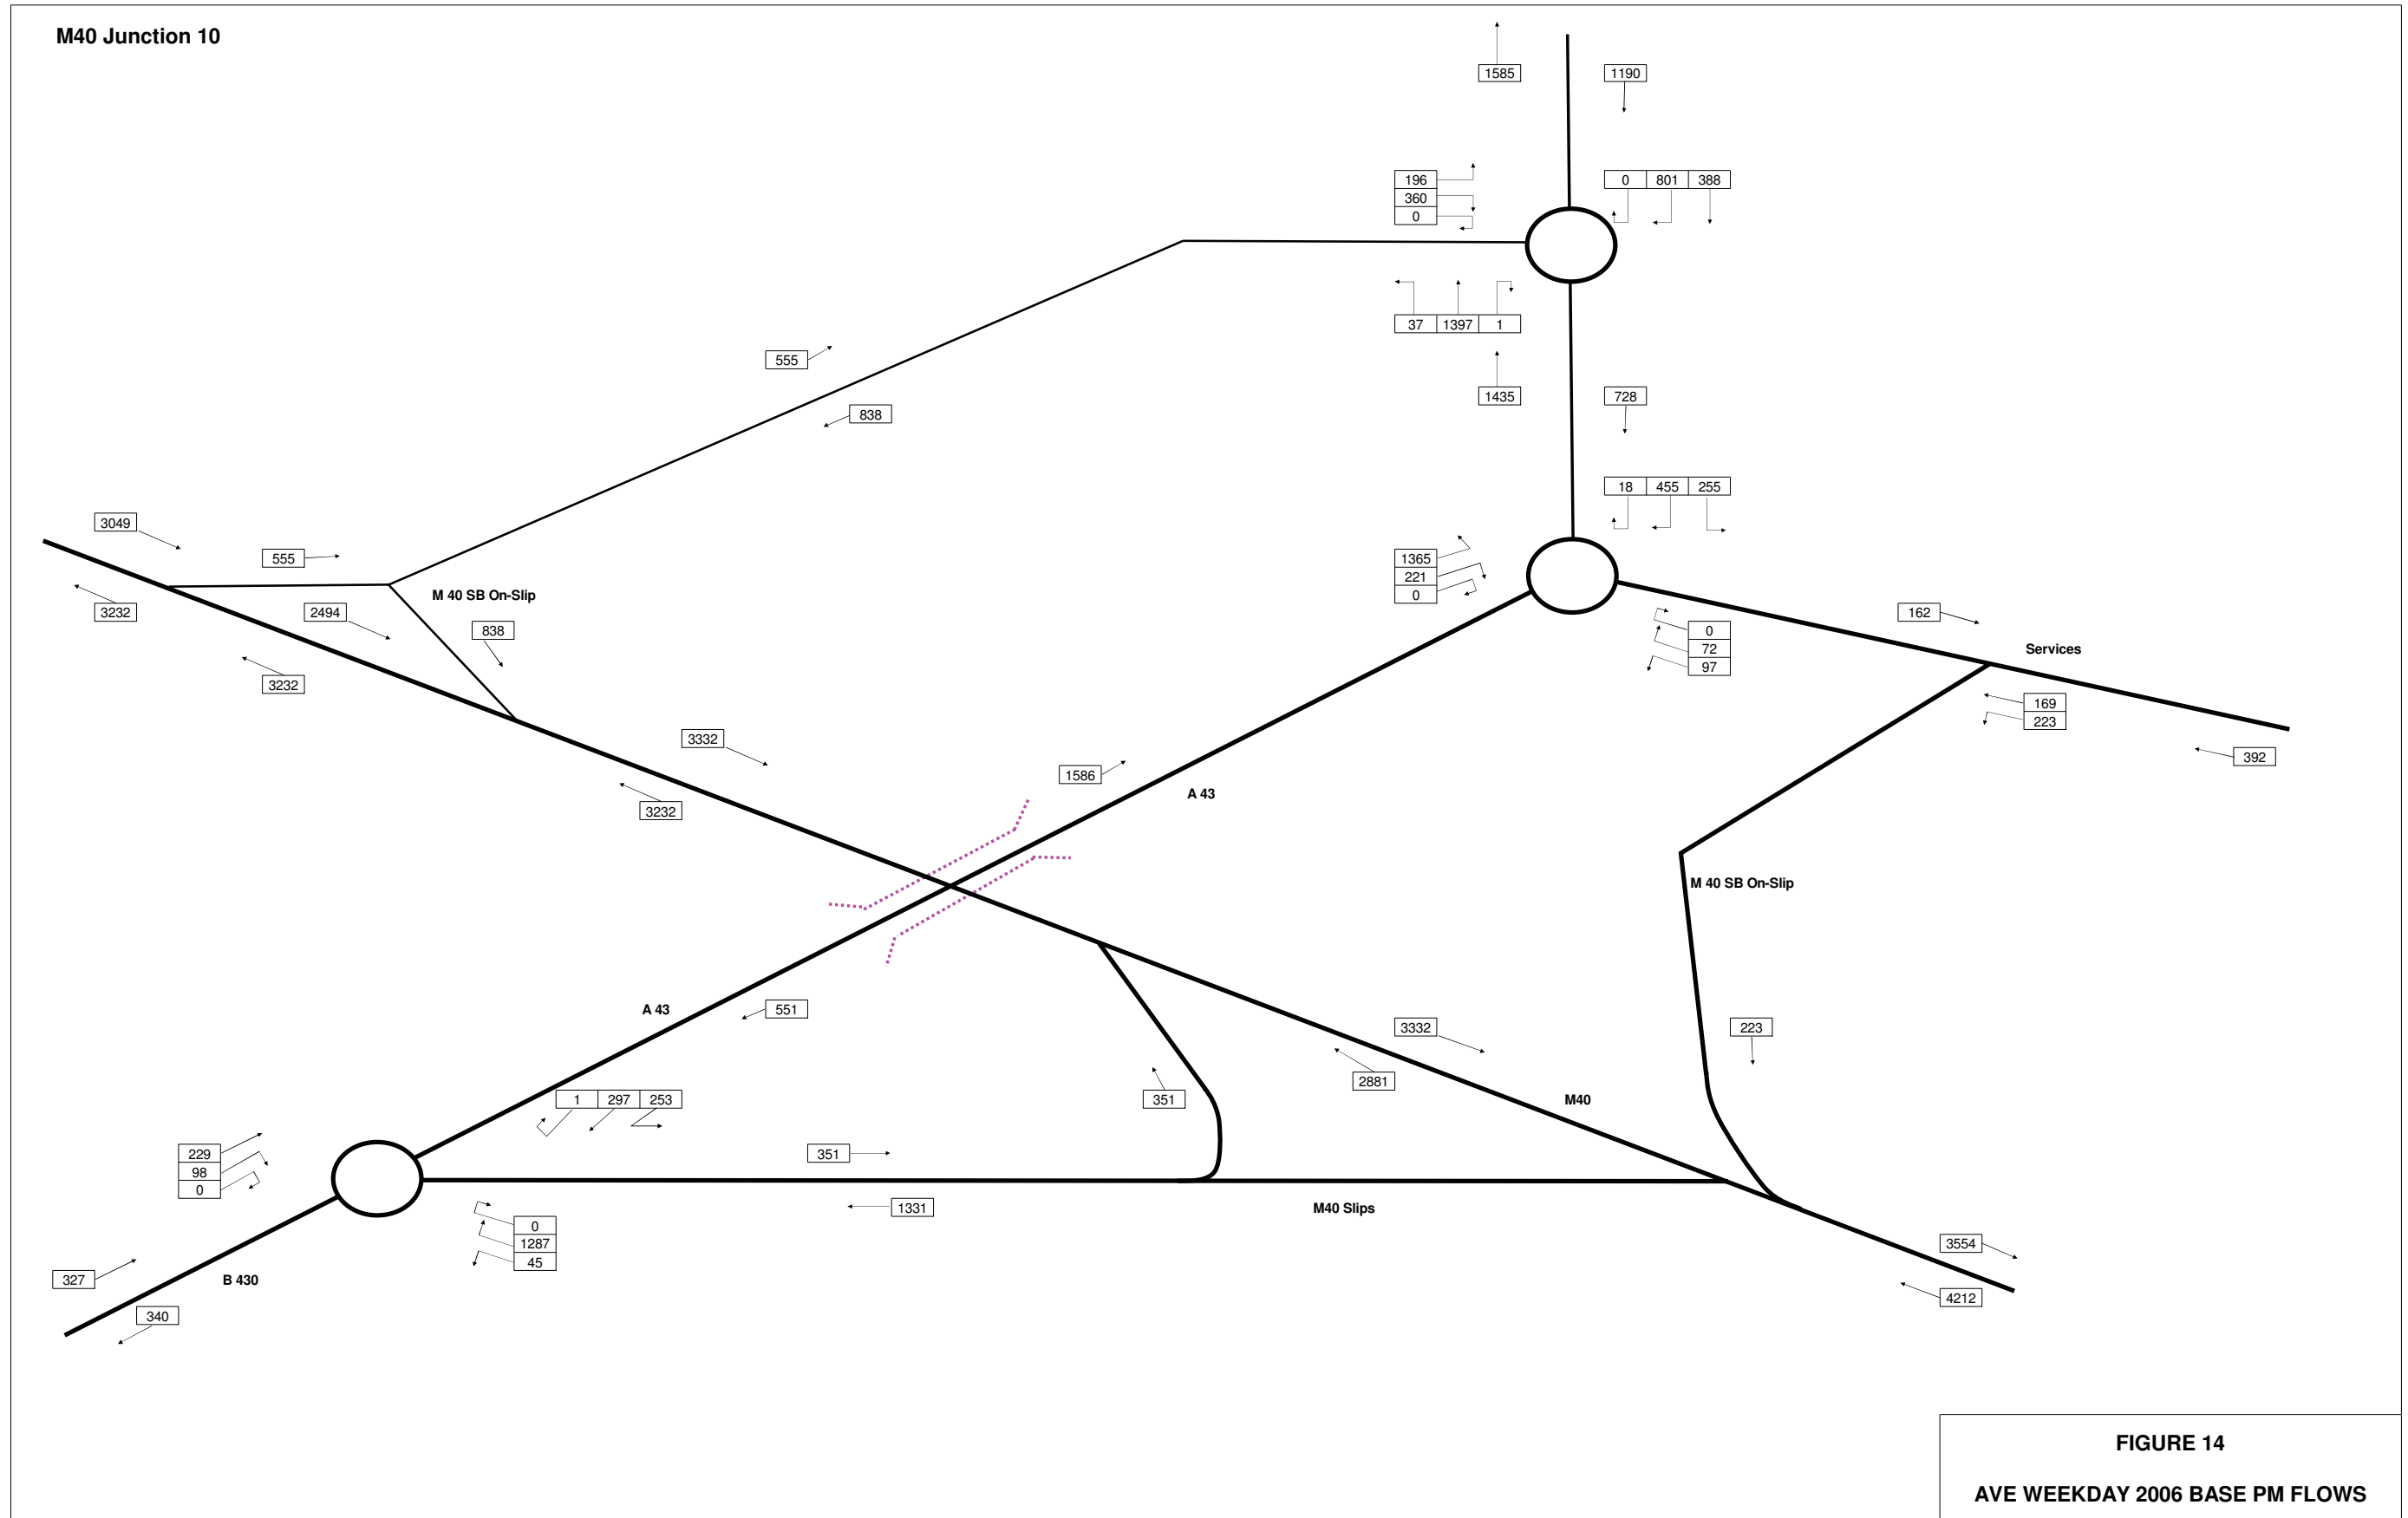
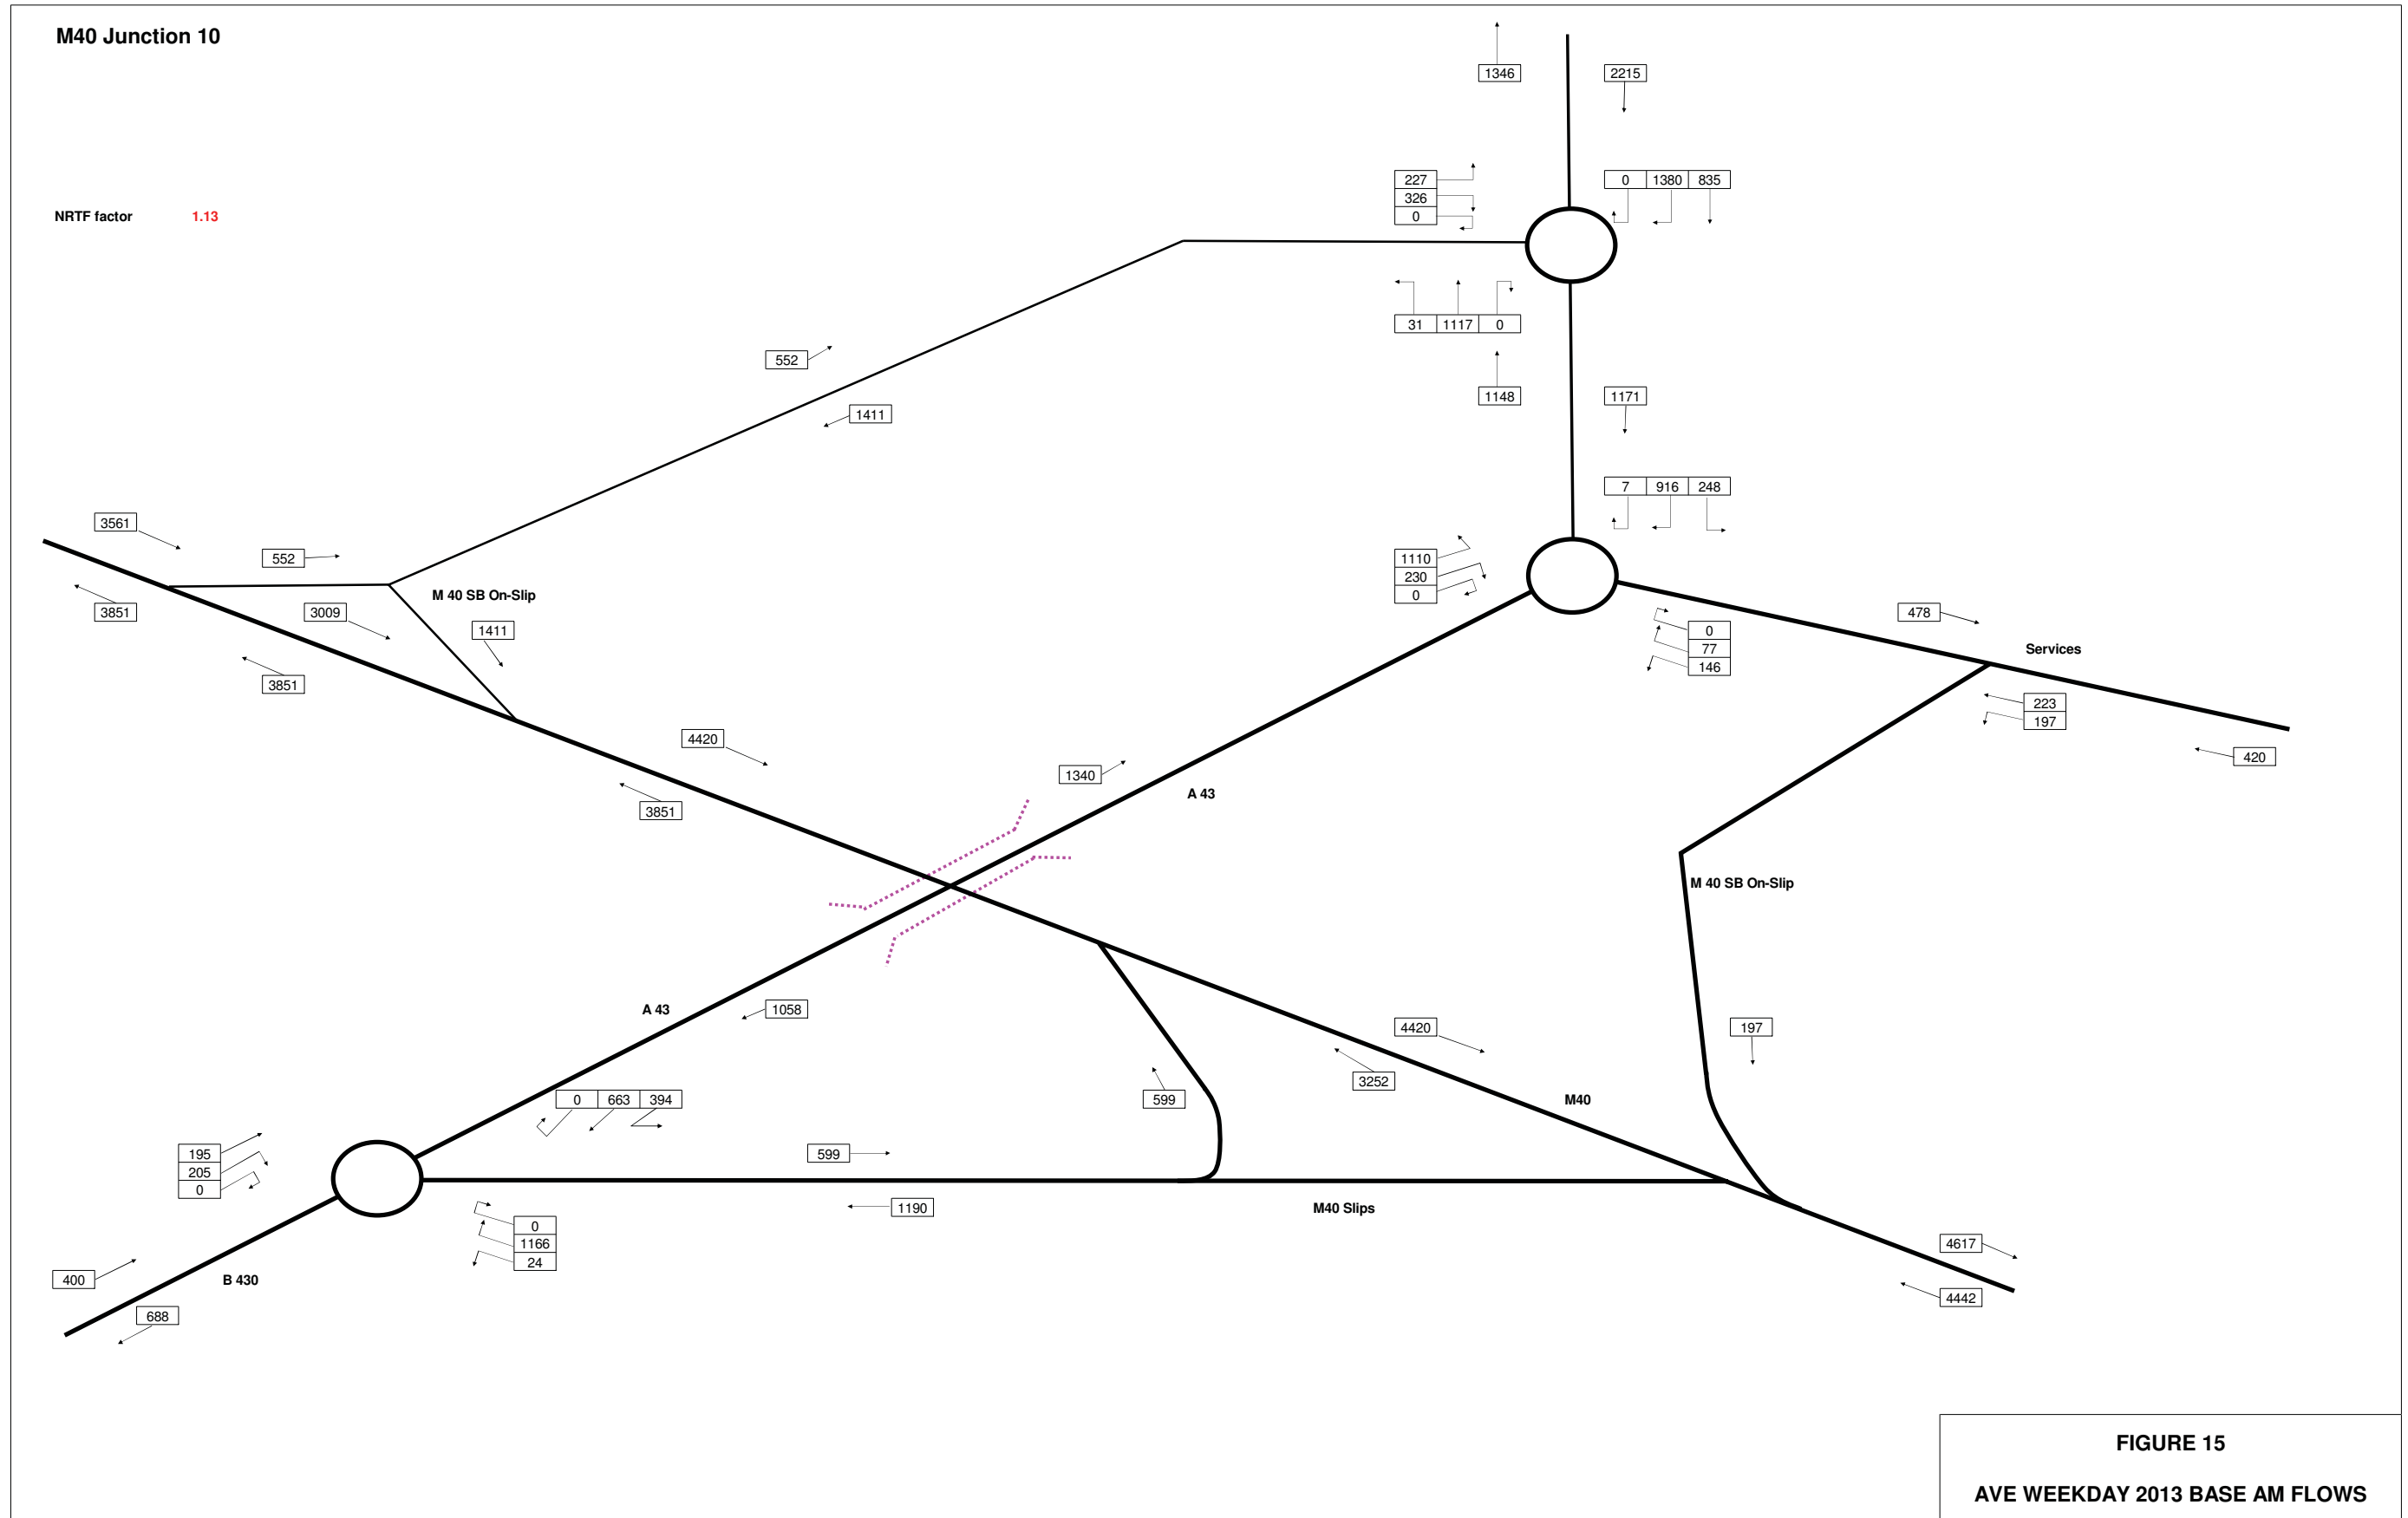



FIGURE 11
AVE WEEKDAY 2013 BASE & GENERATED
AM FLOWS













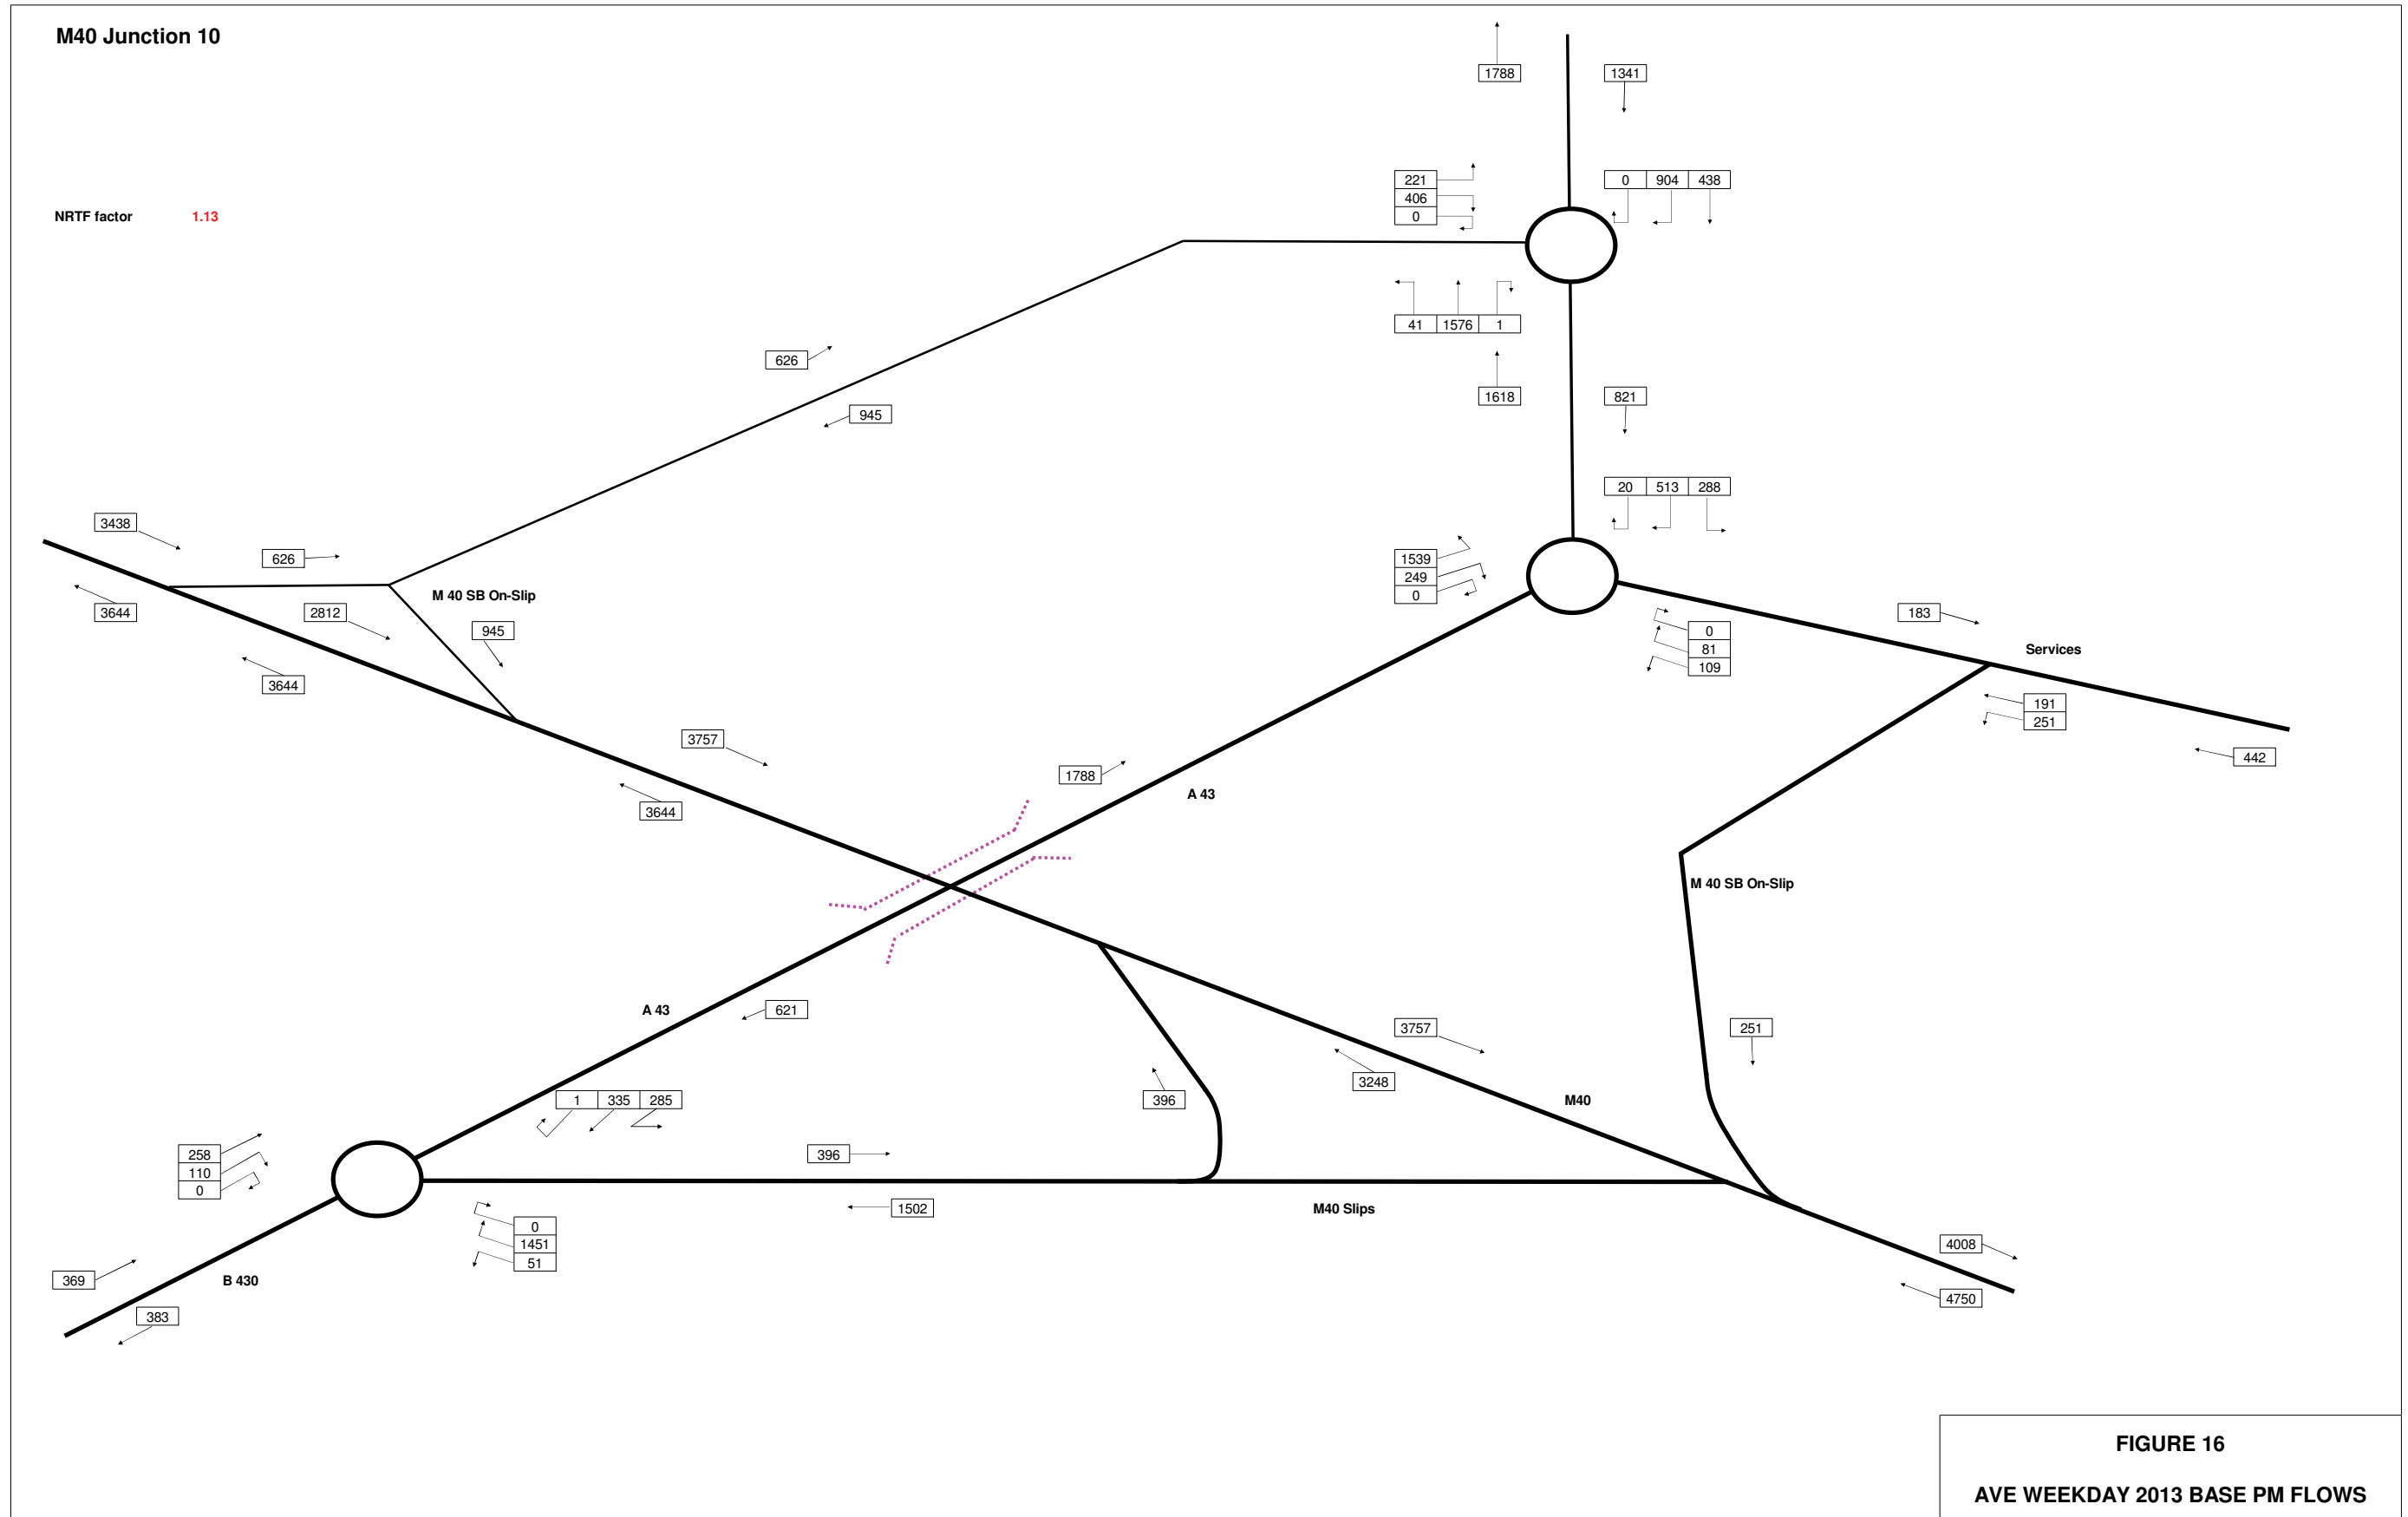


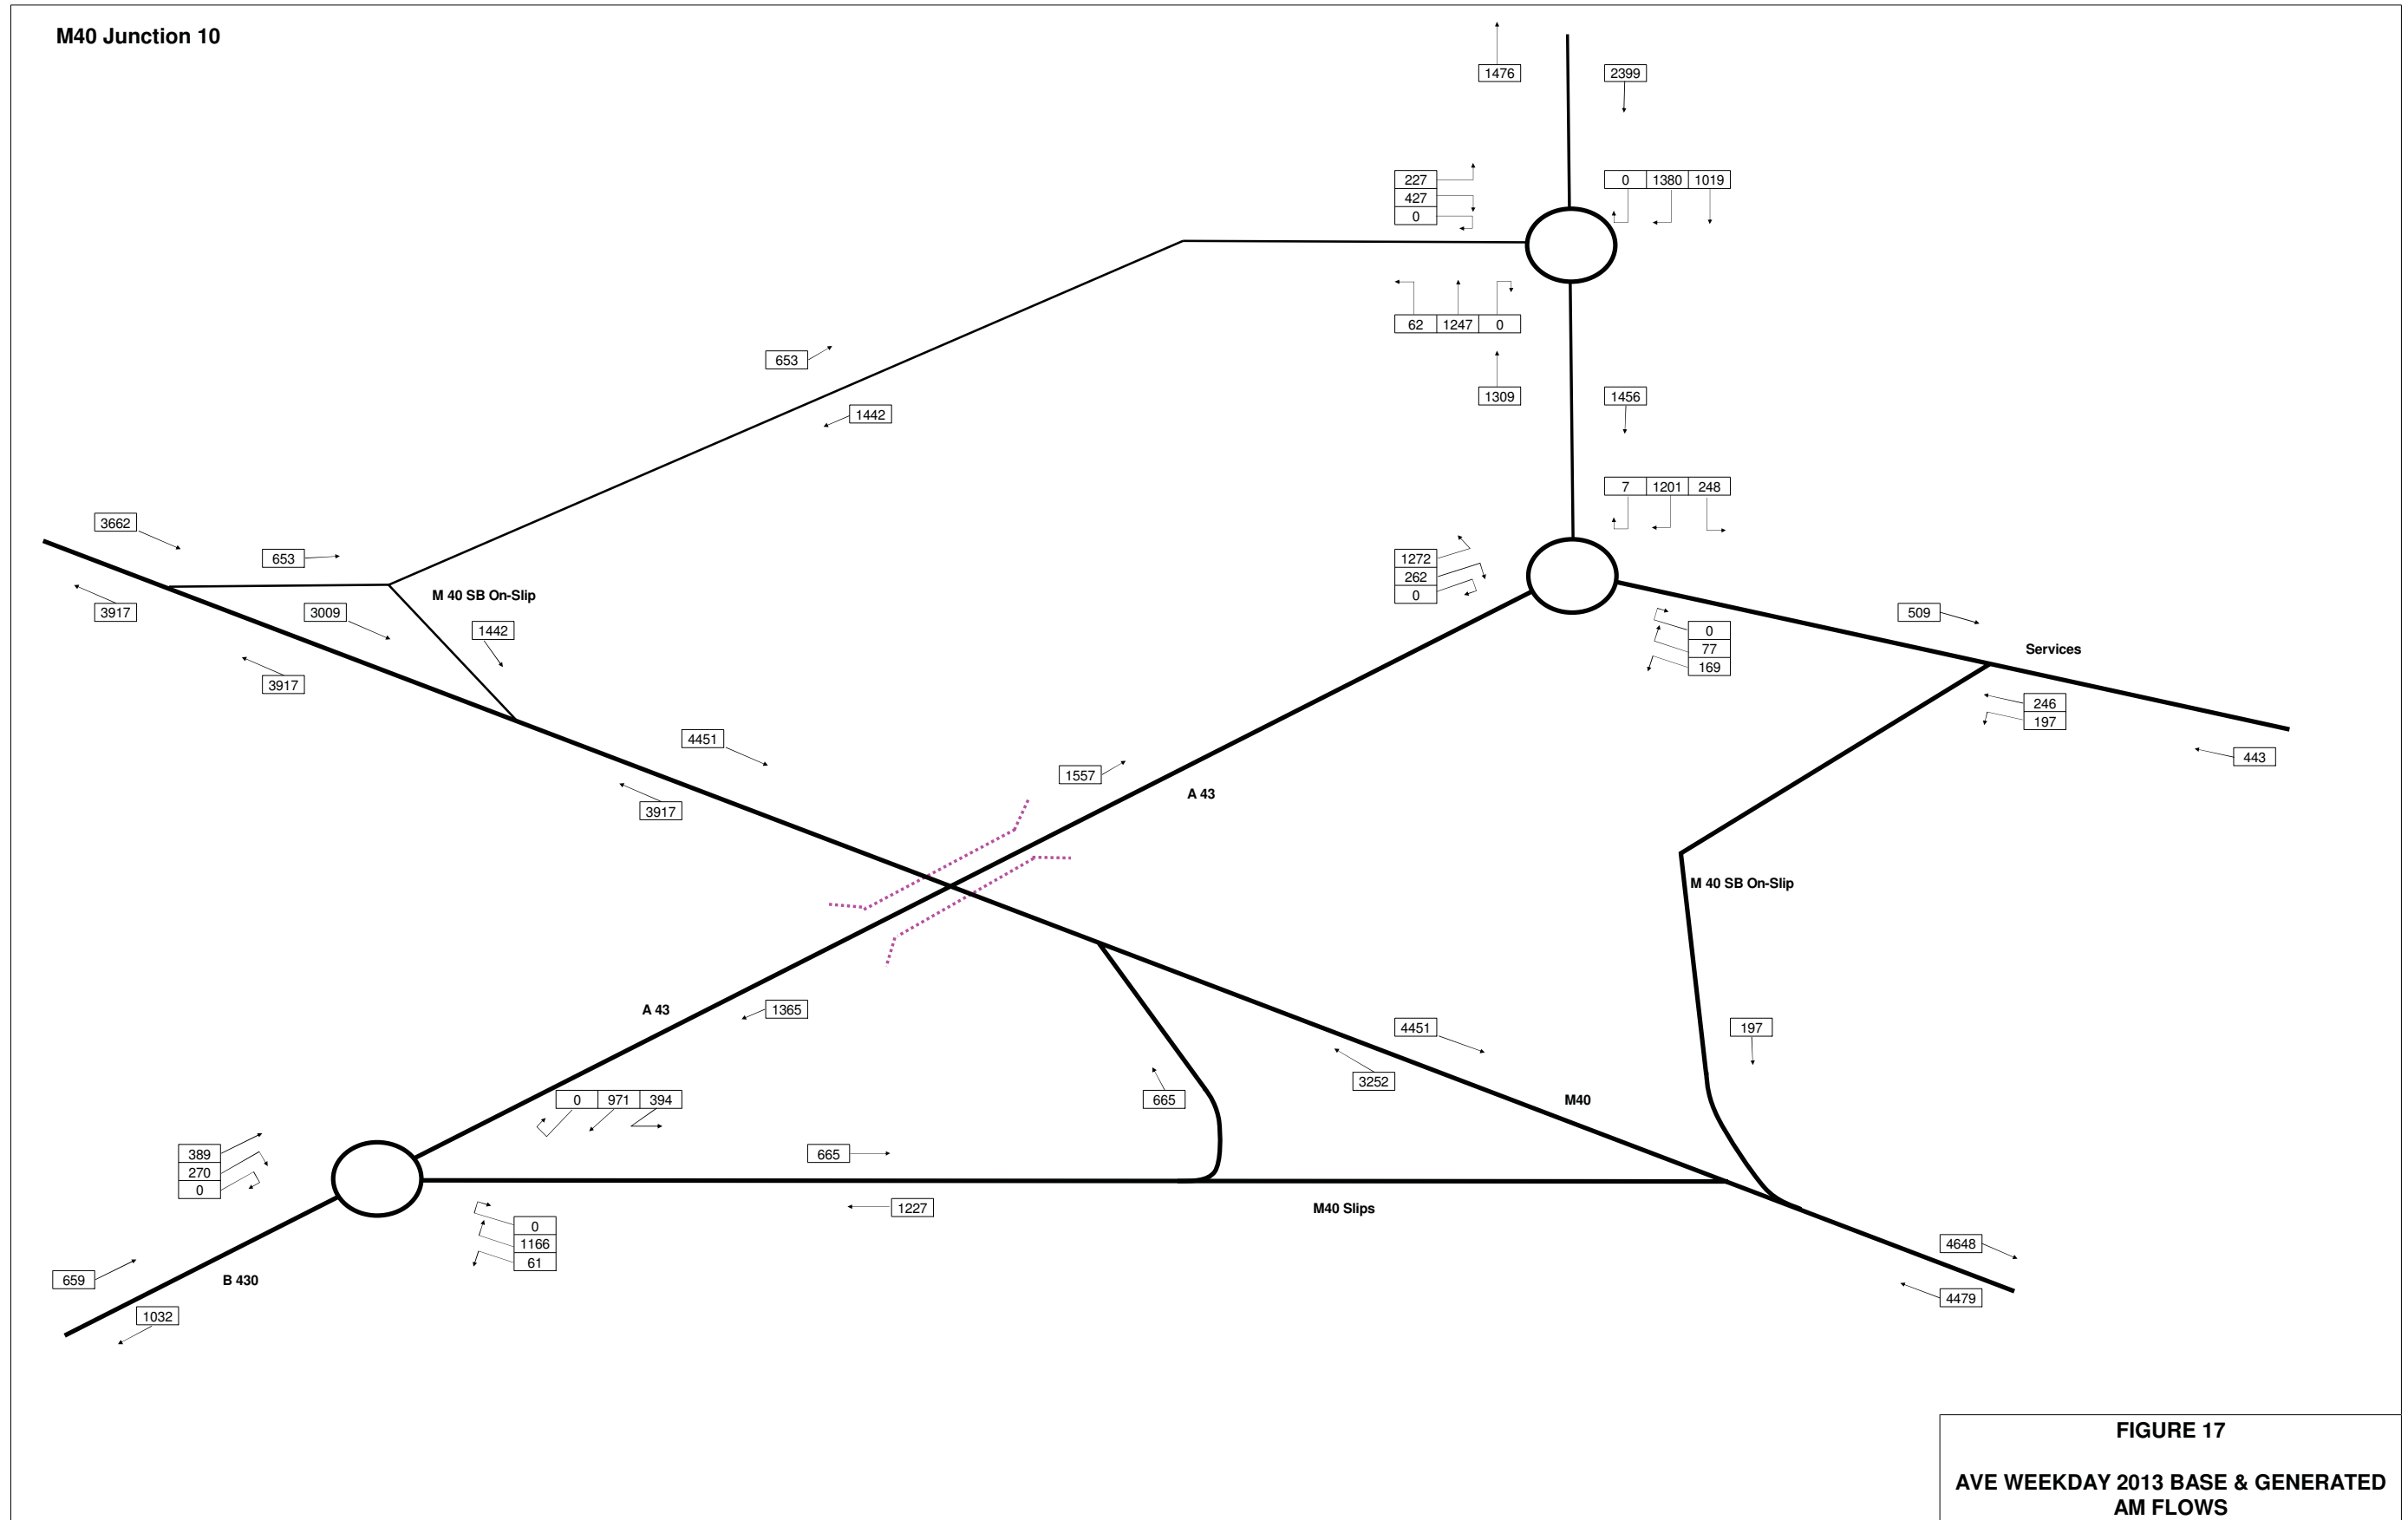


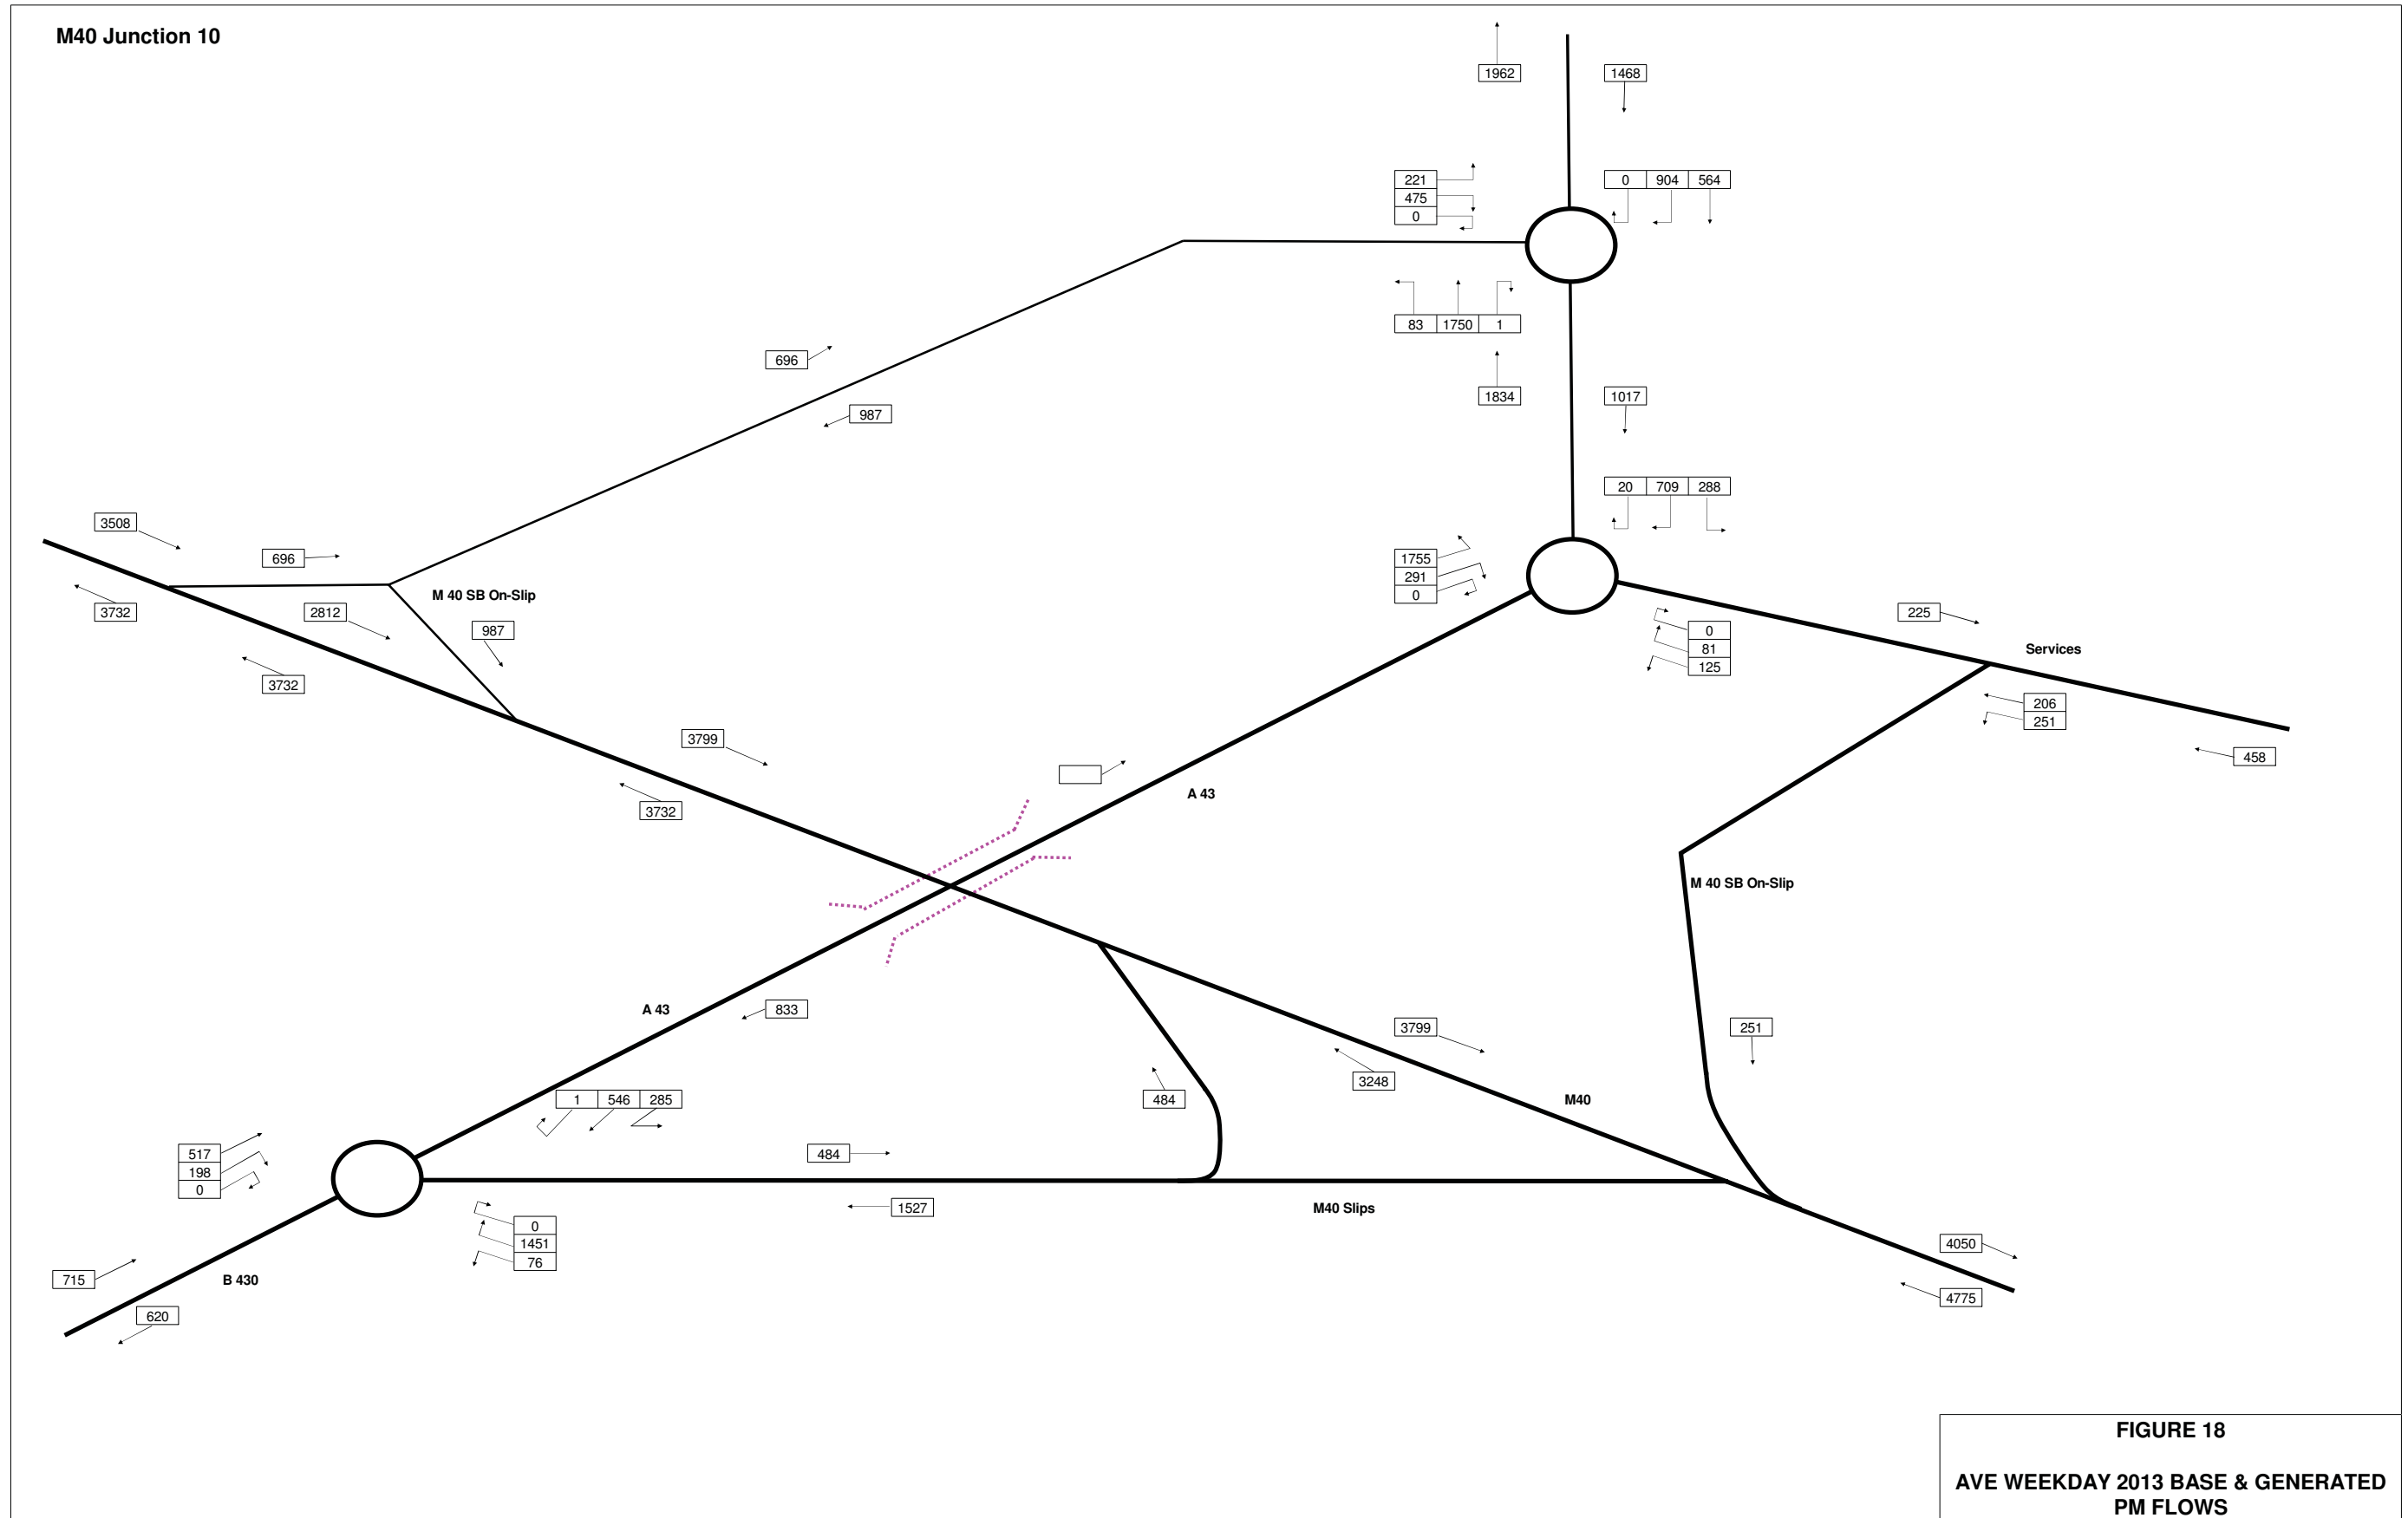

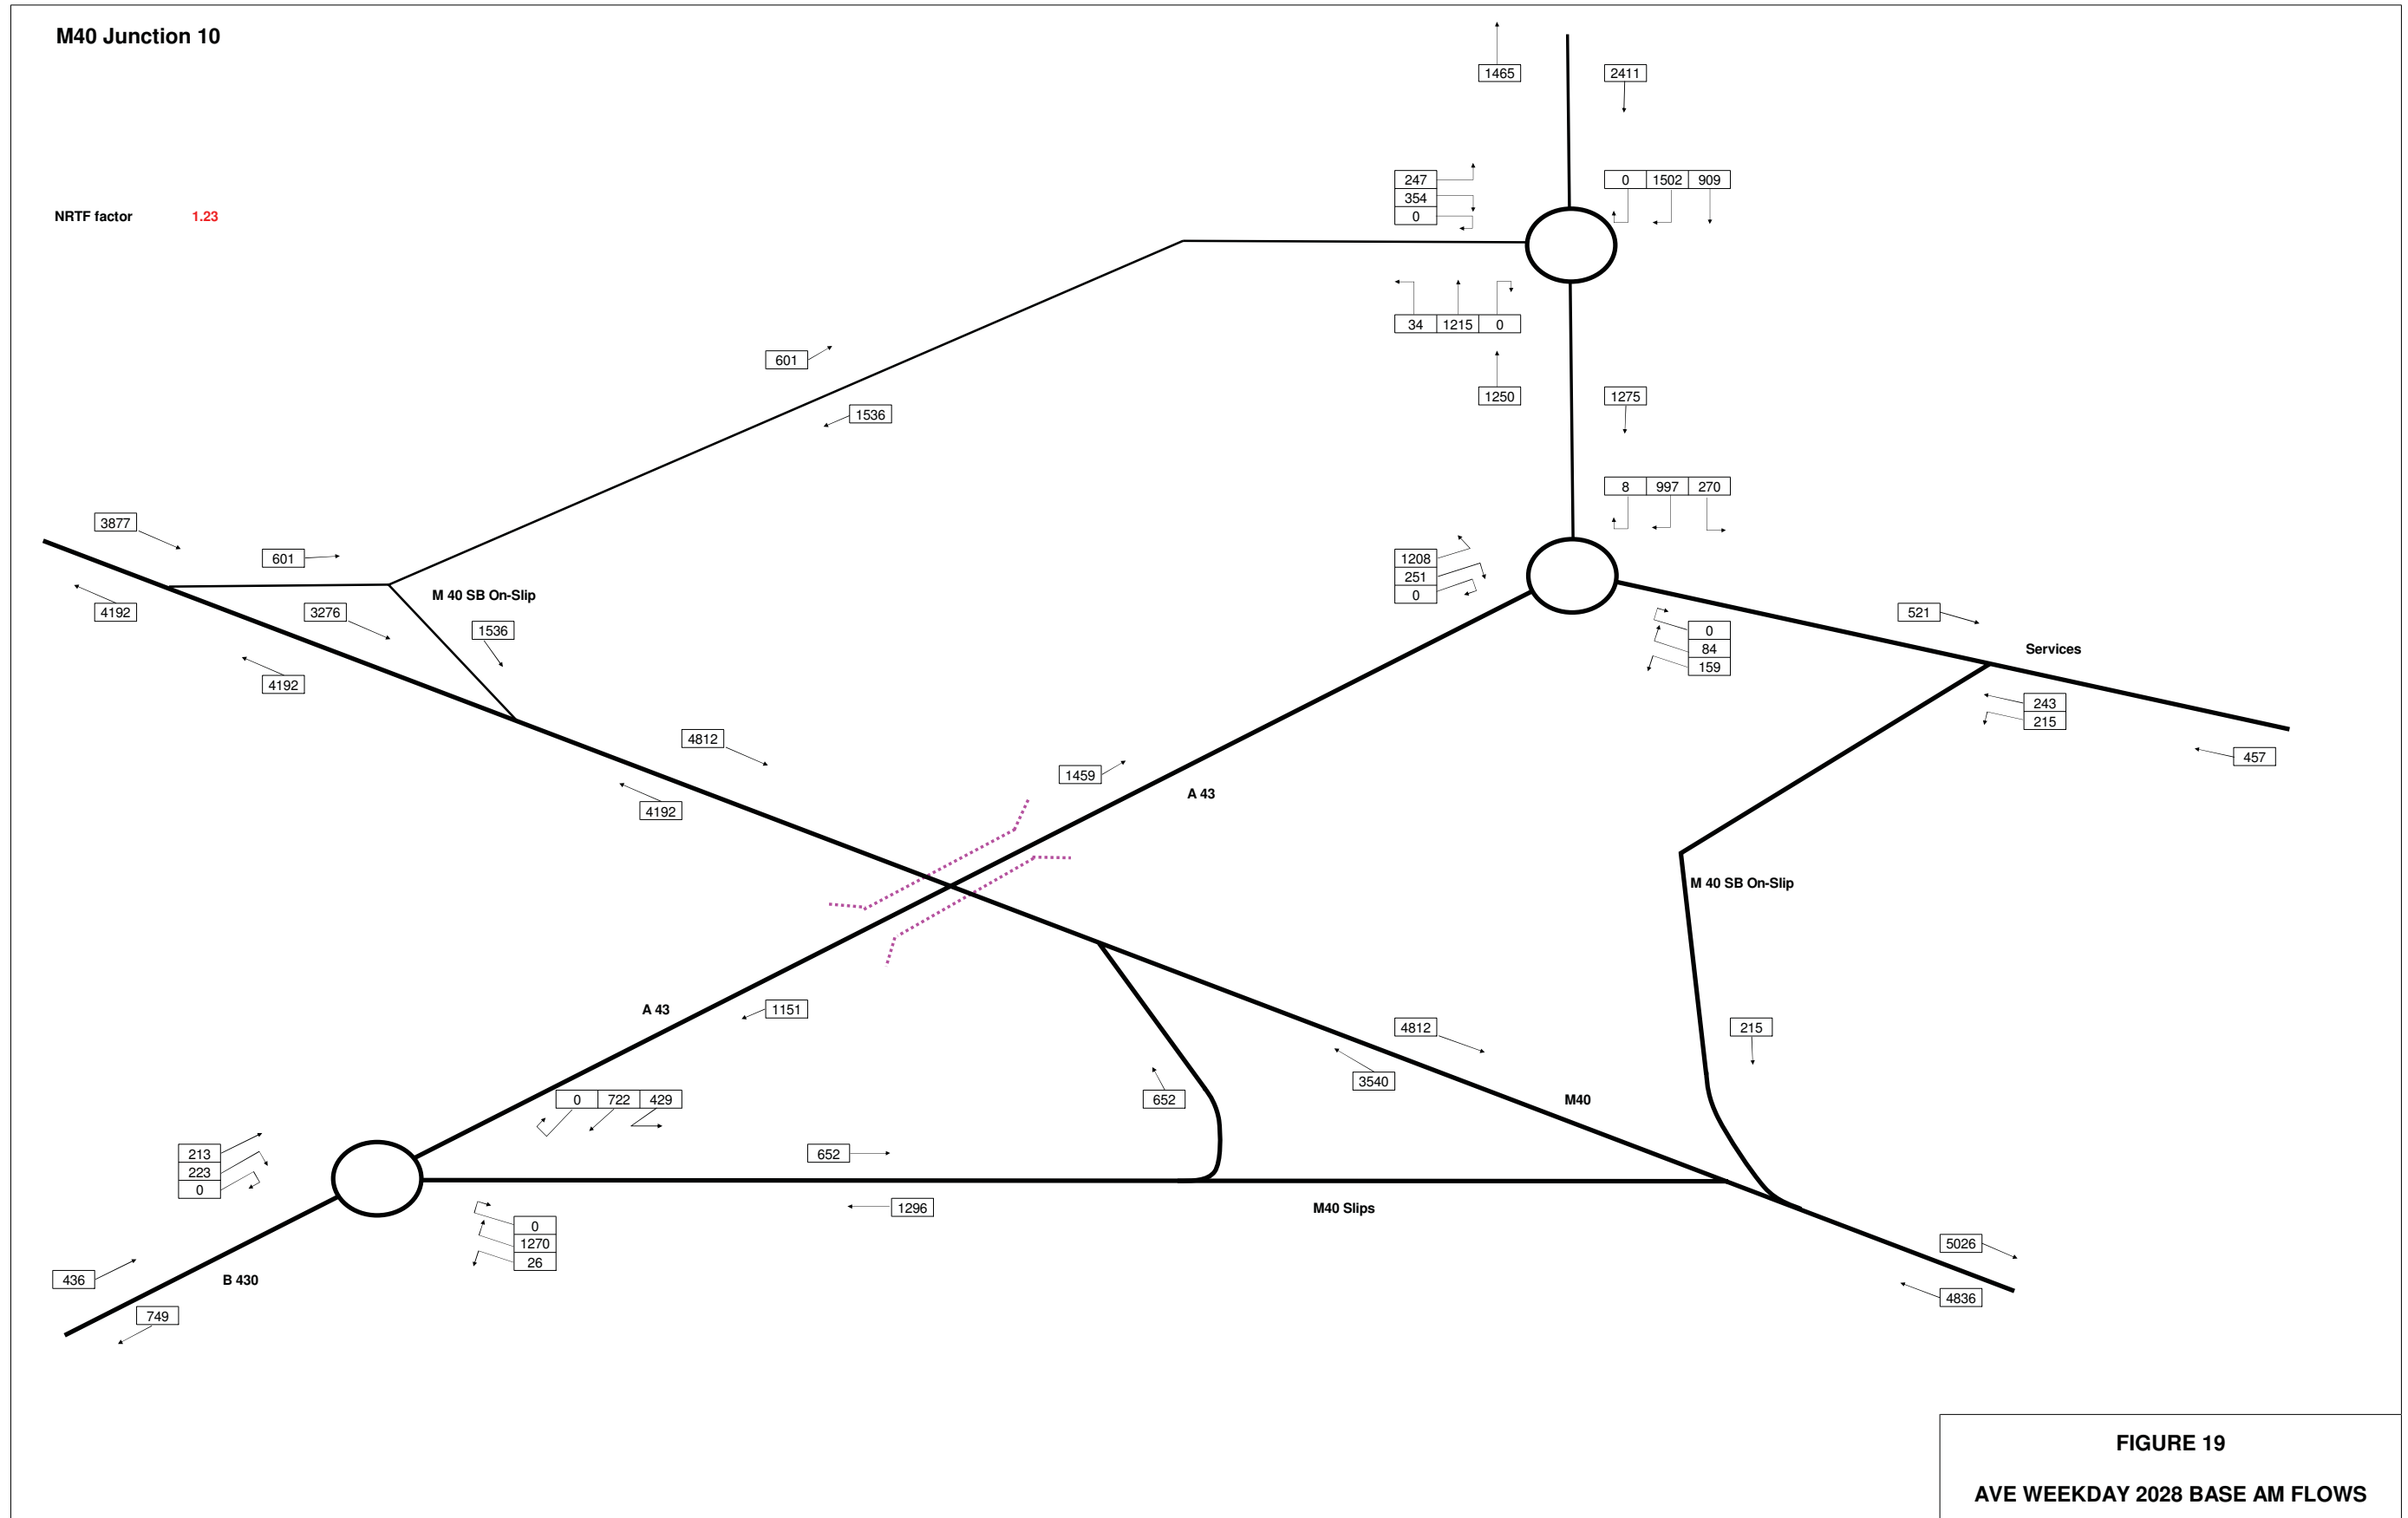

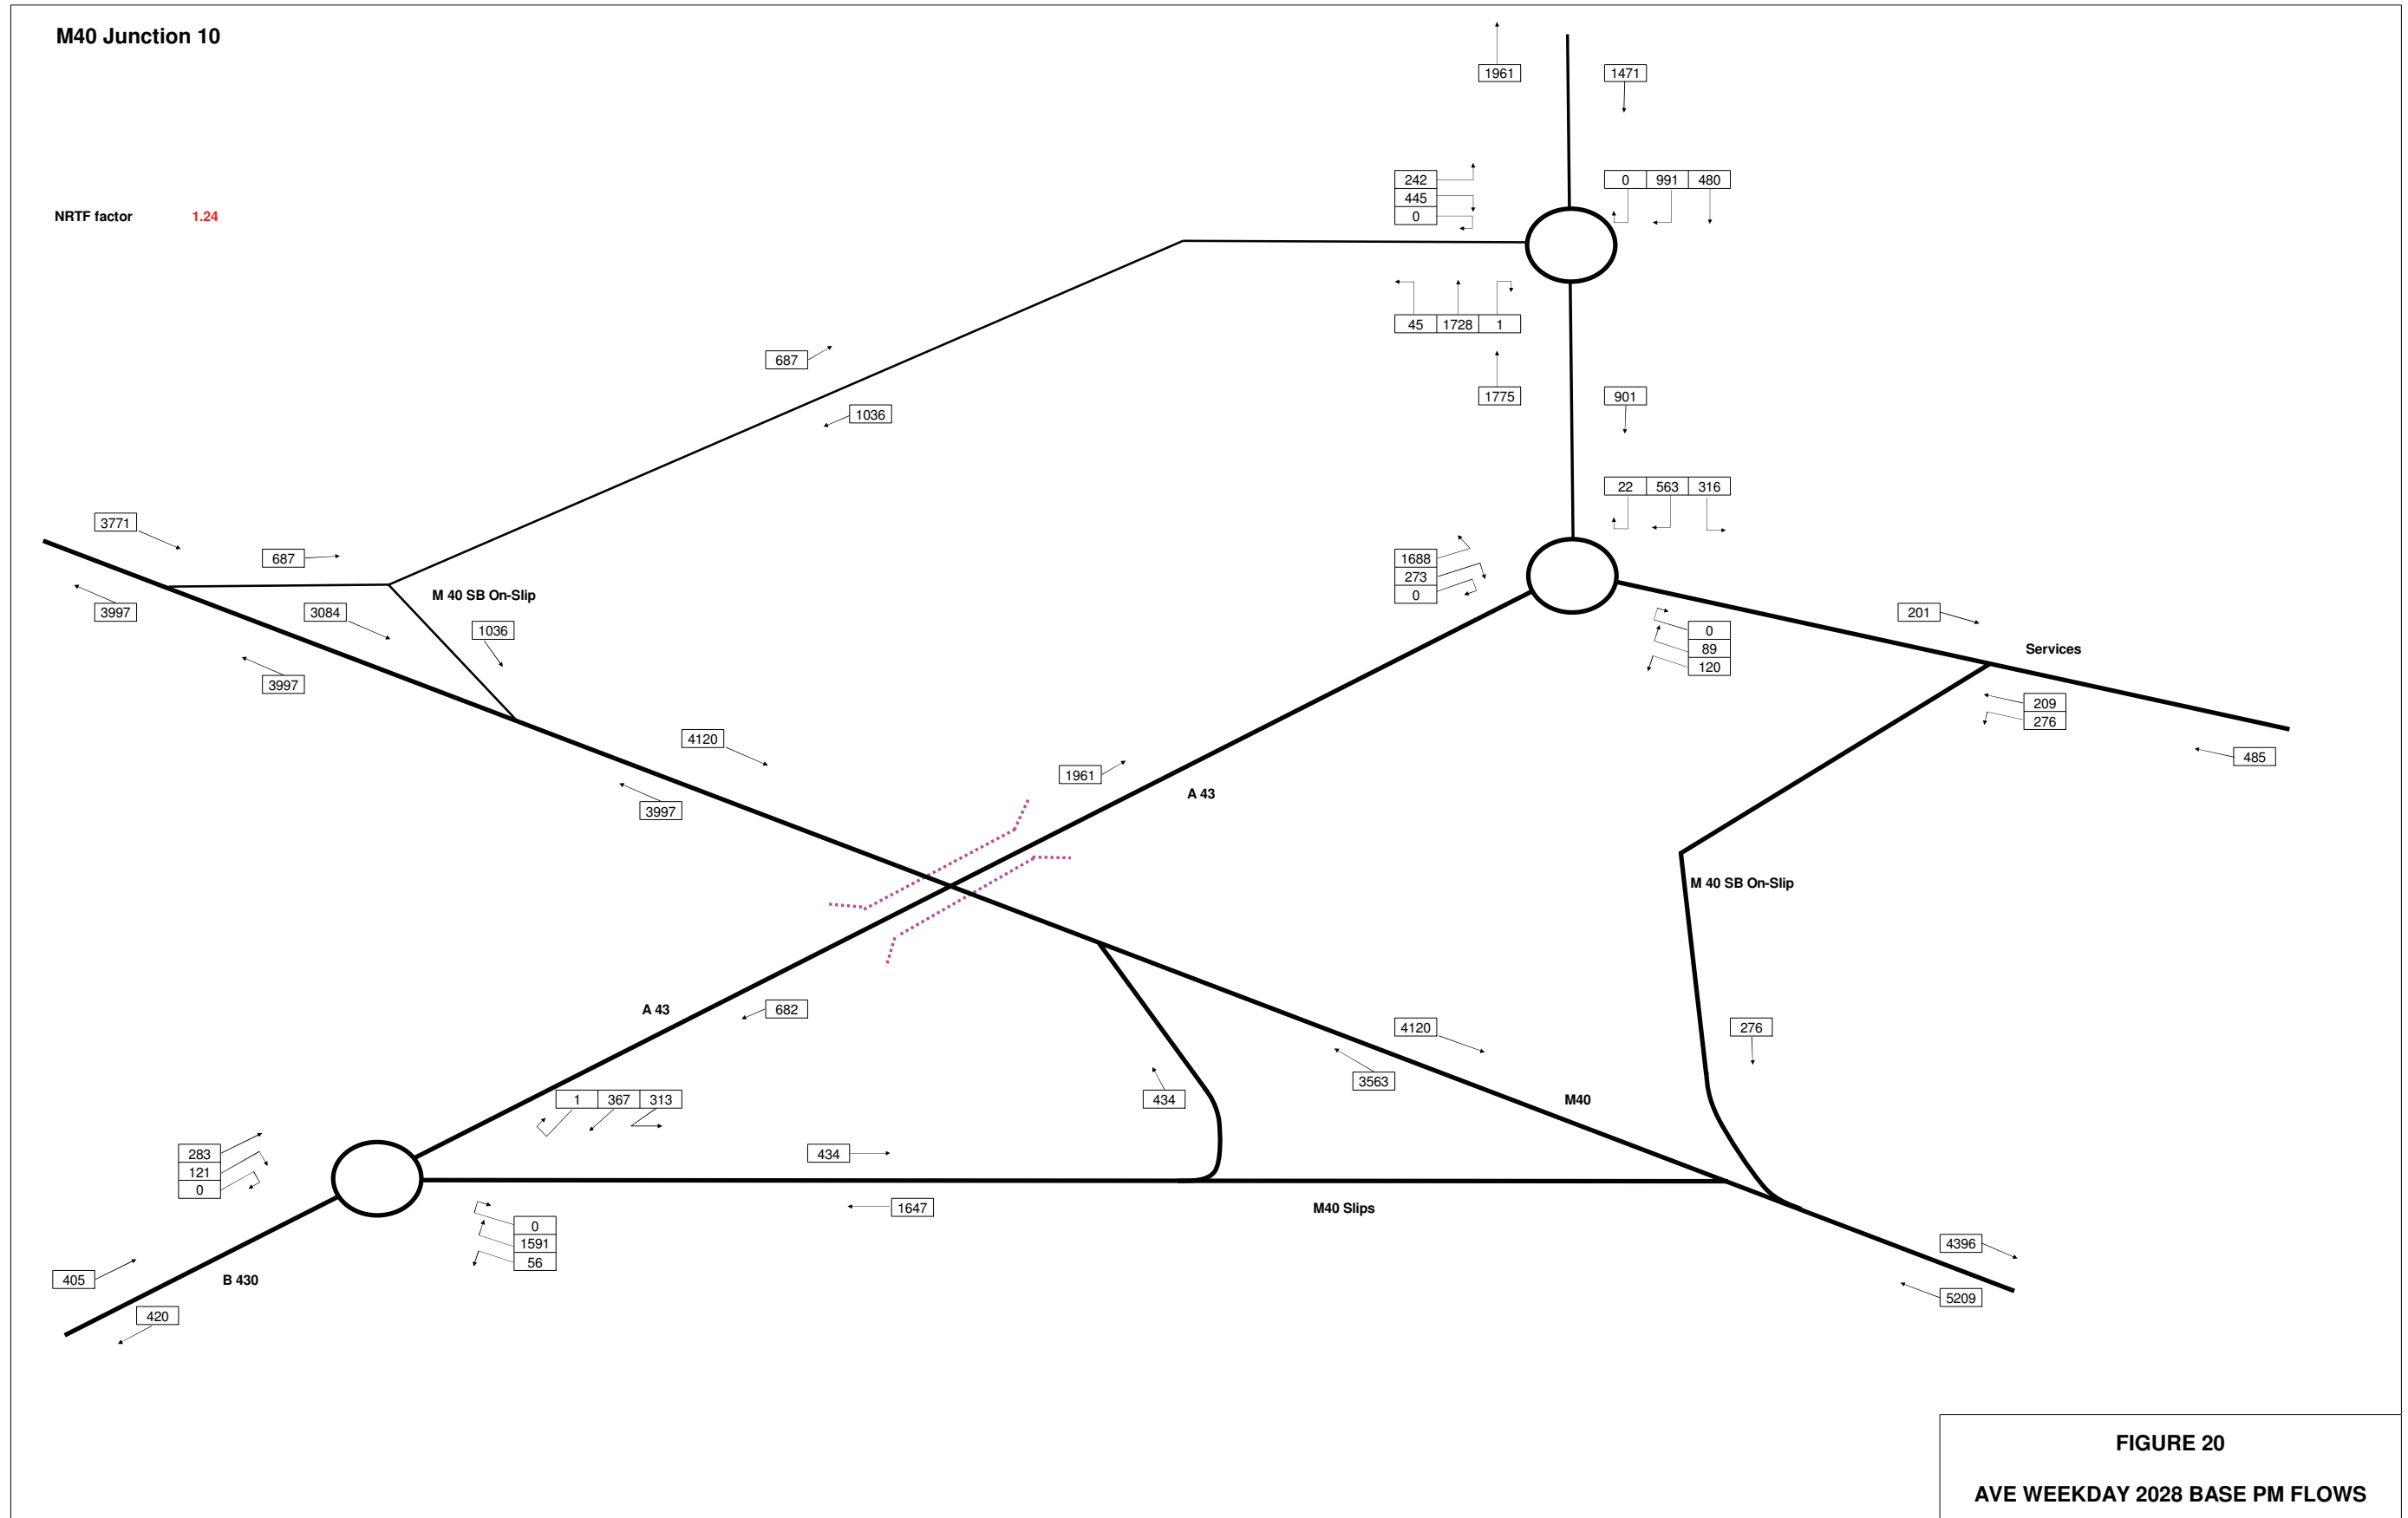

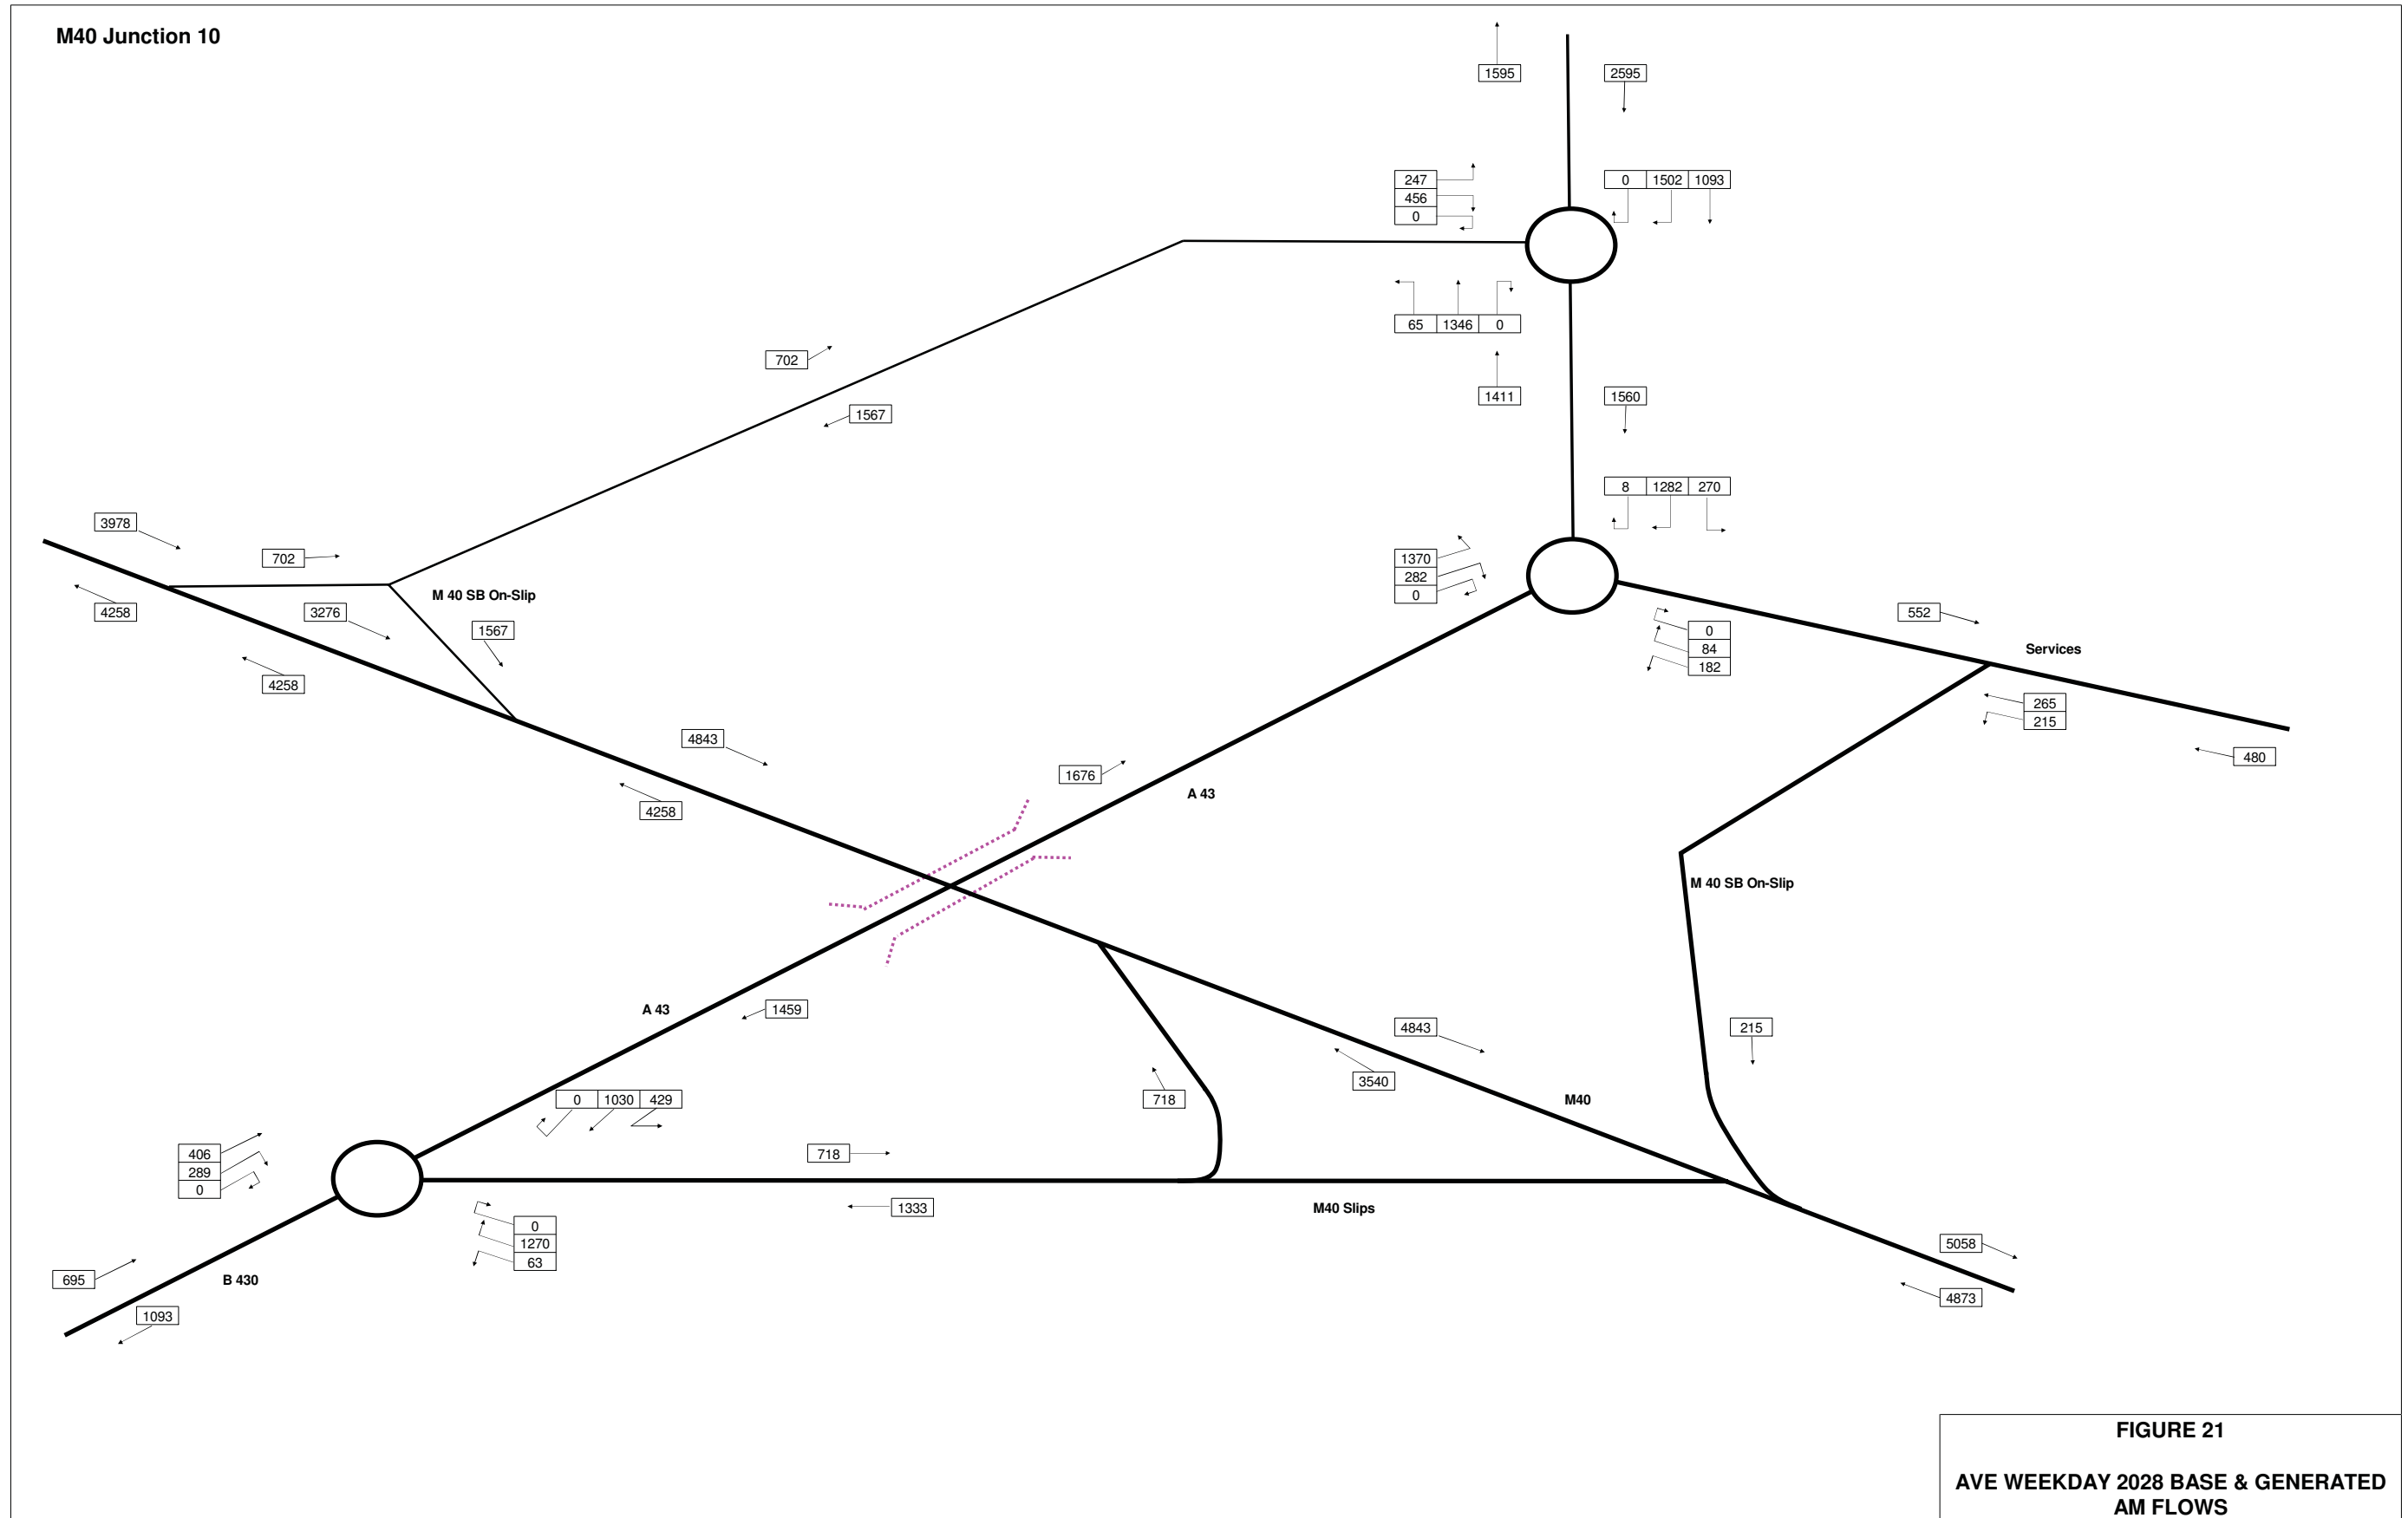

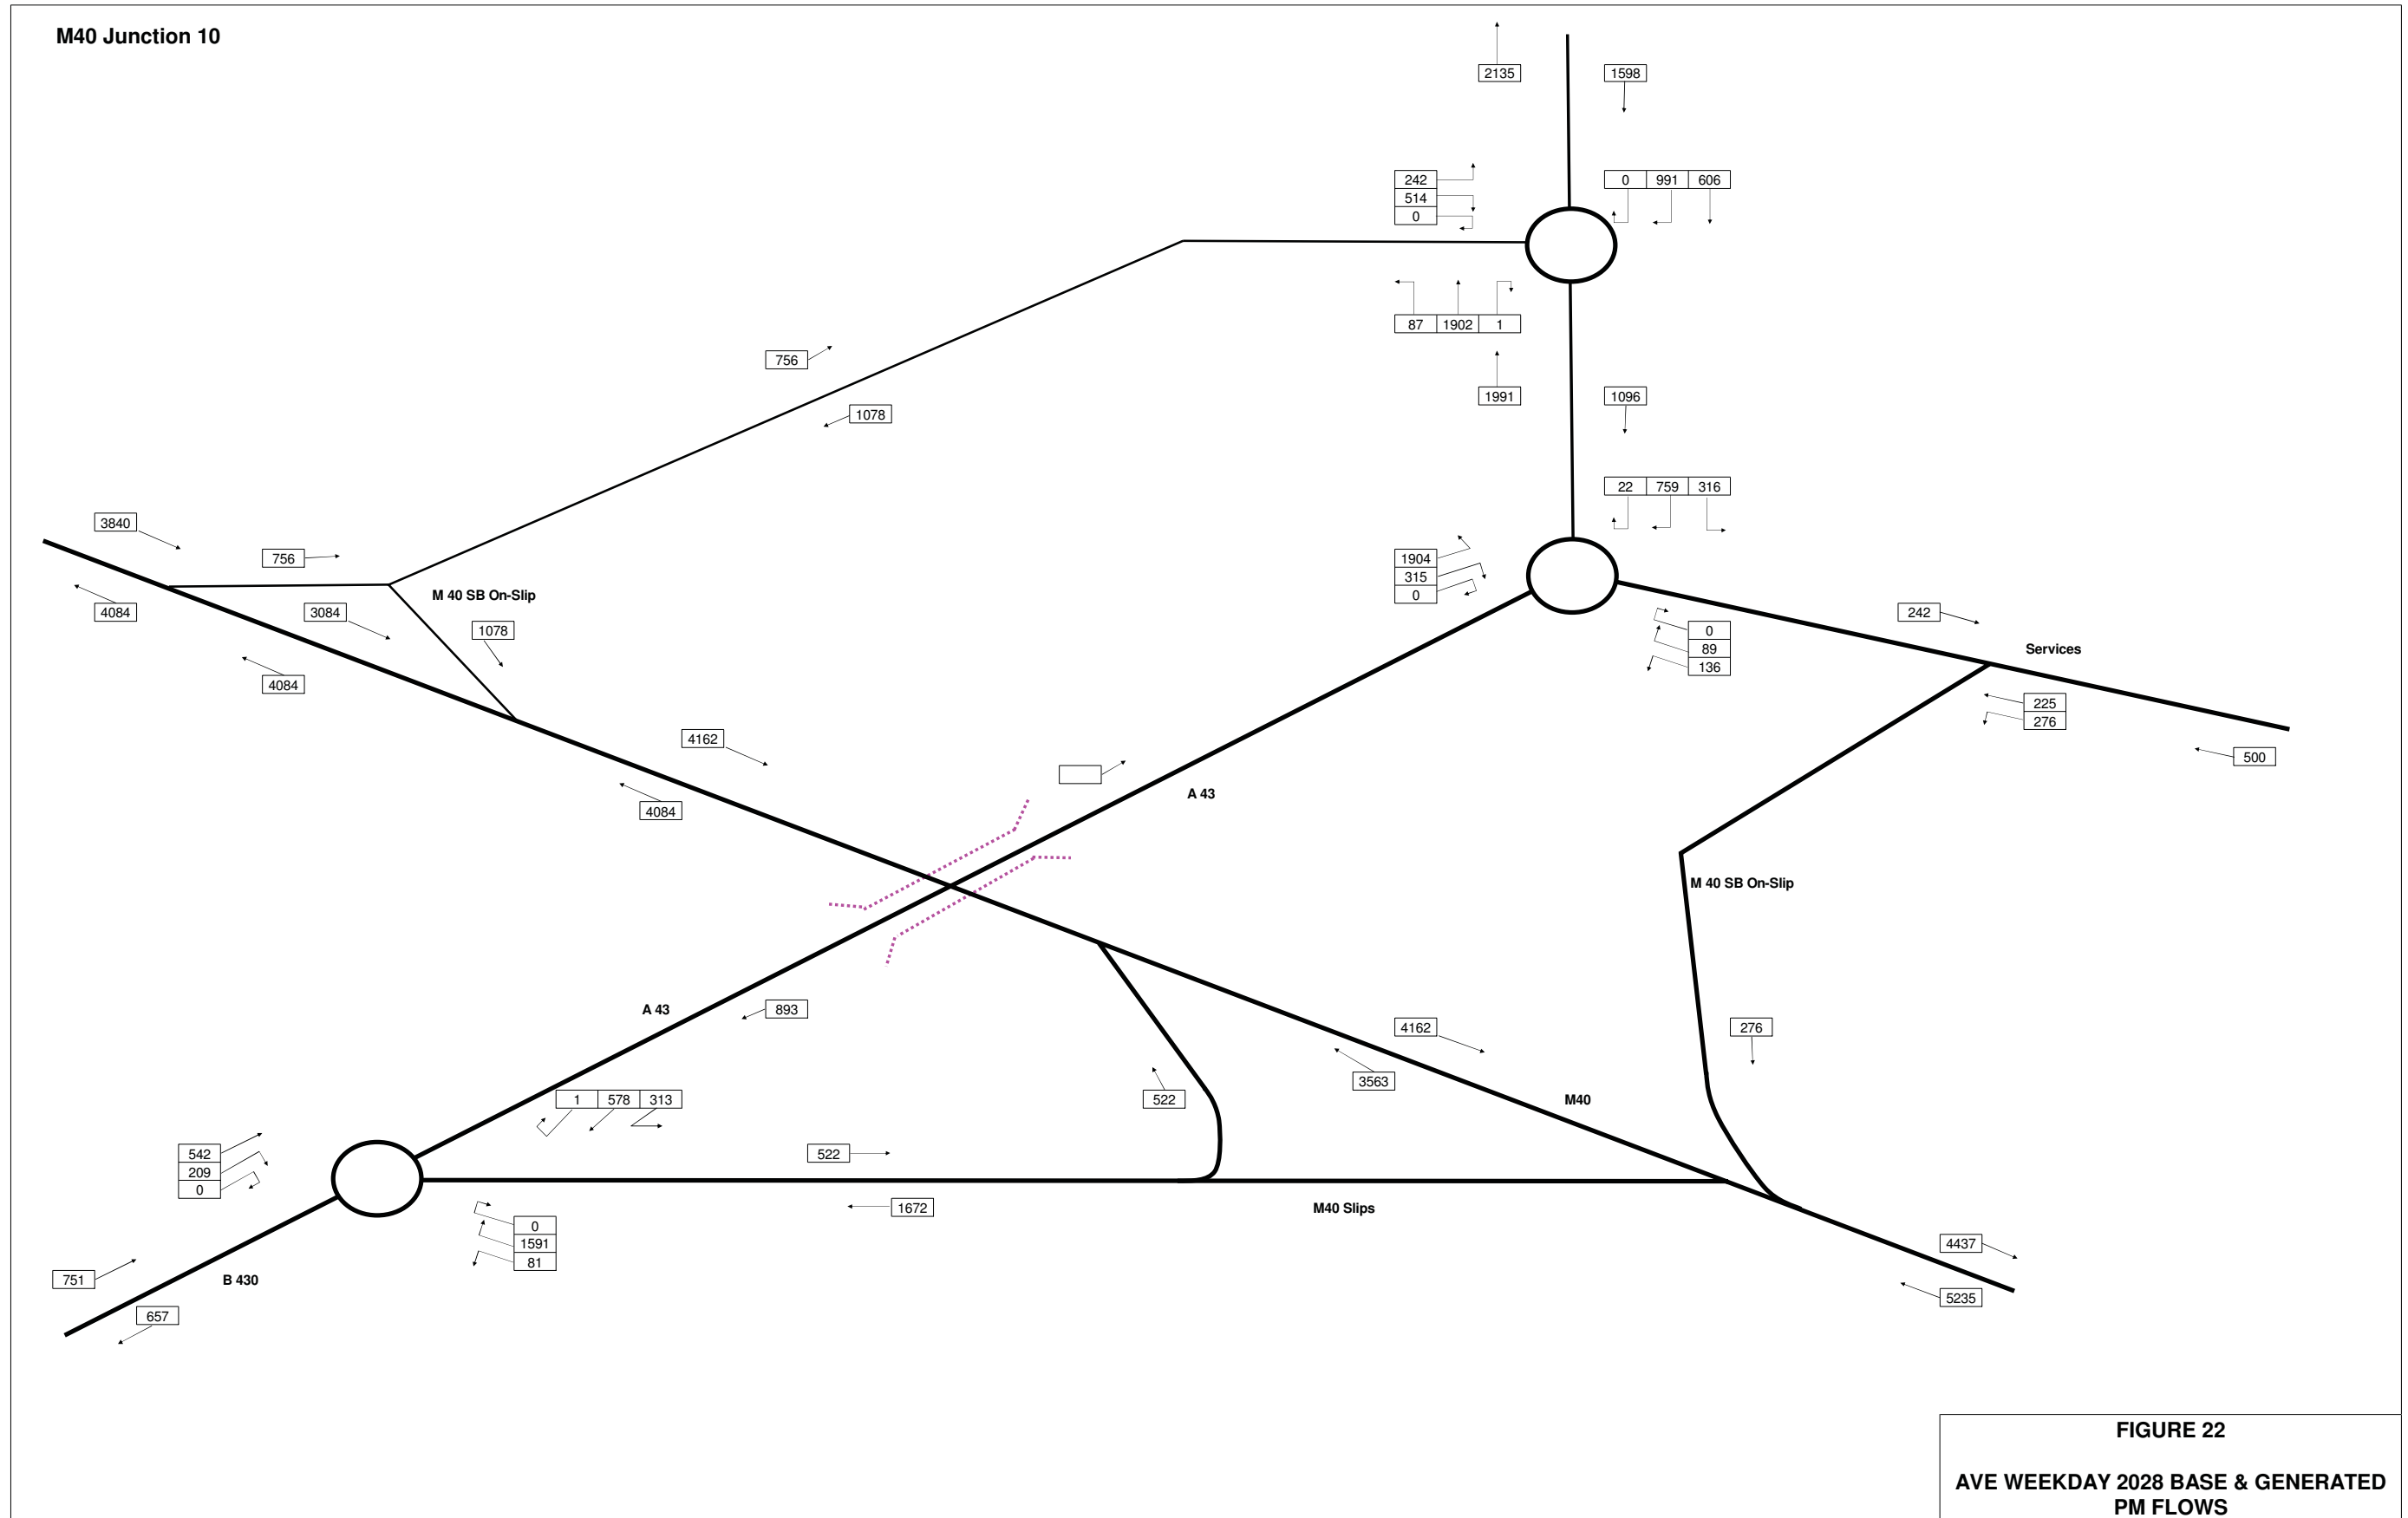






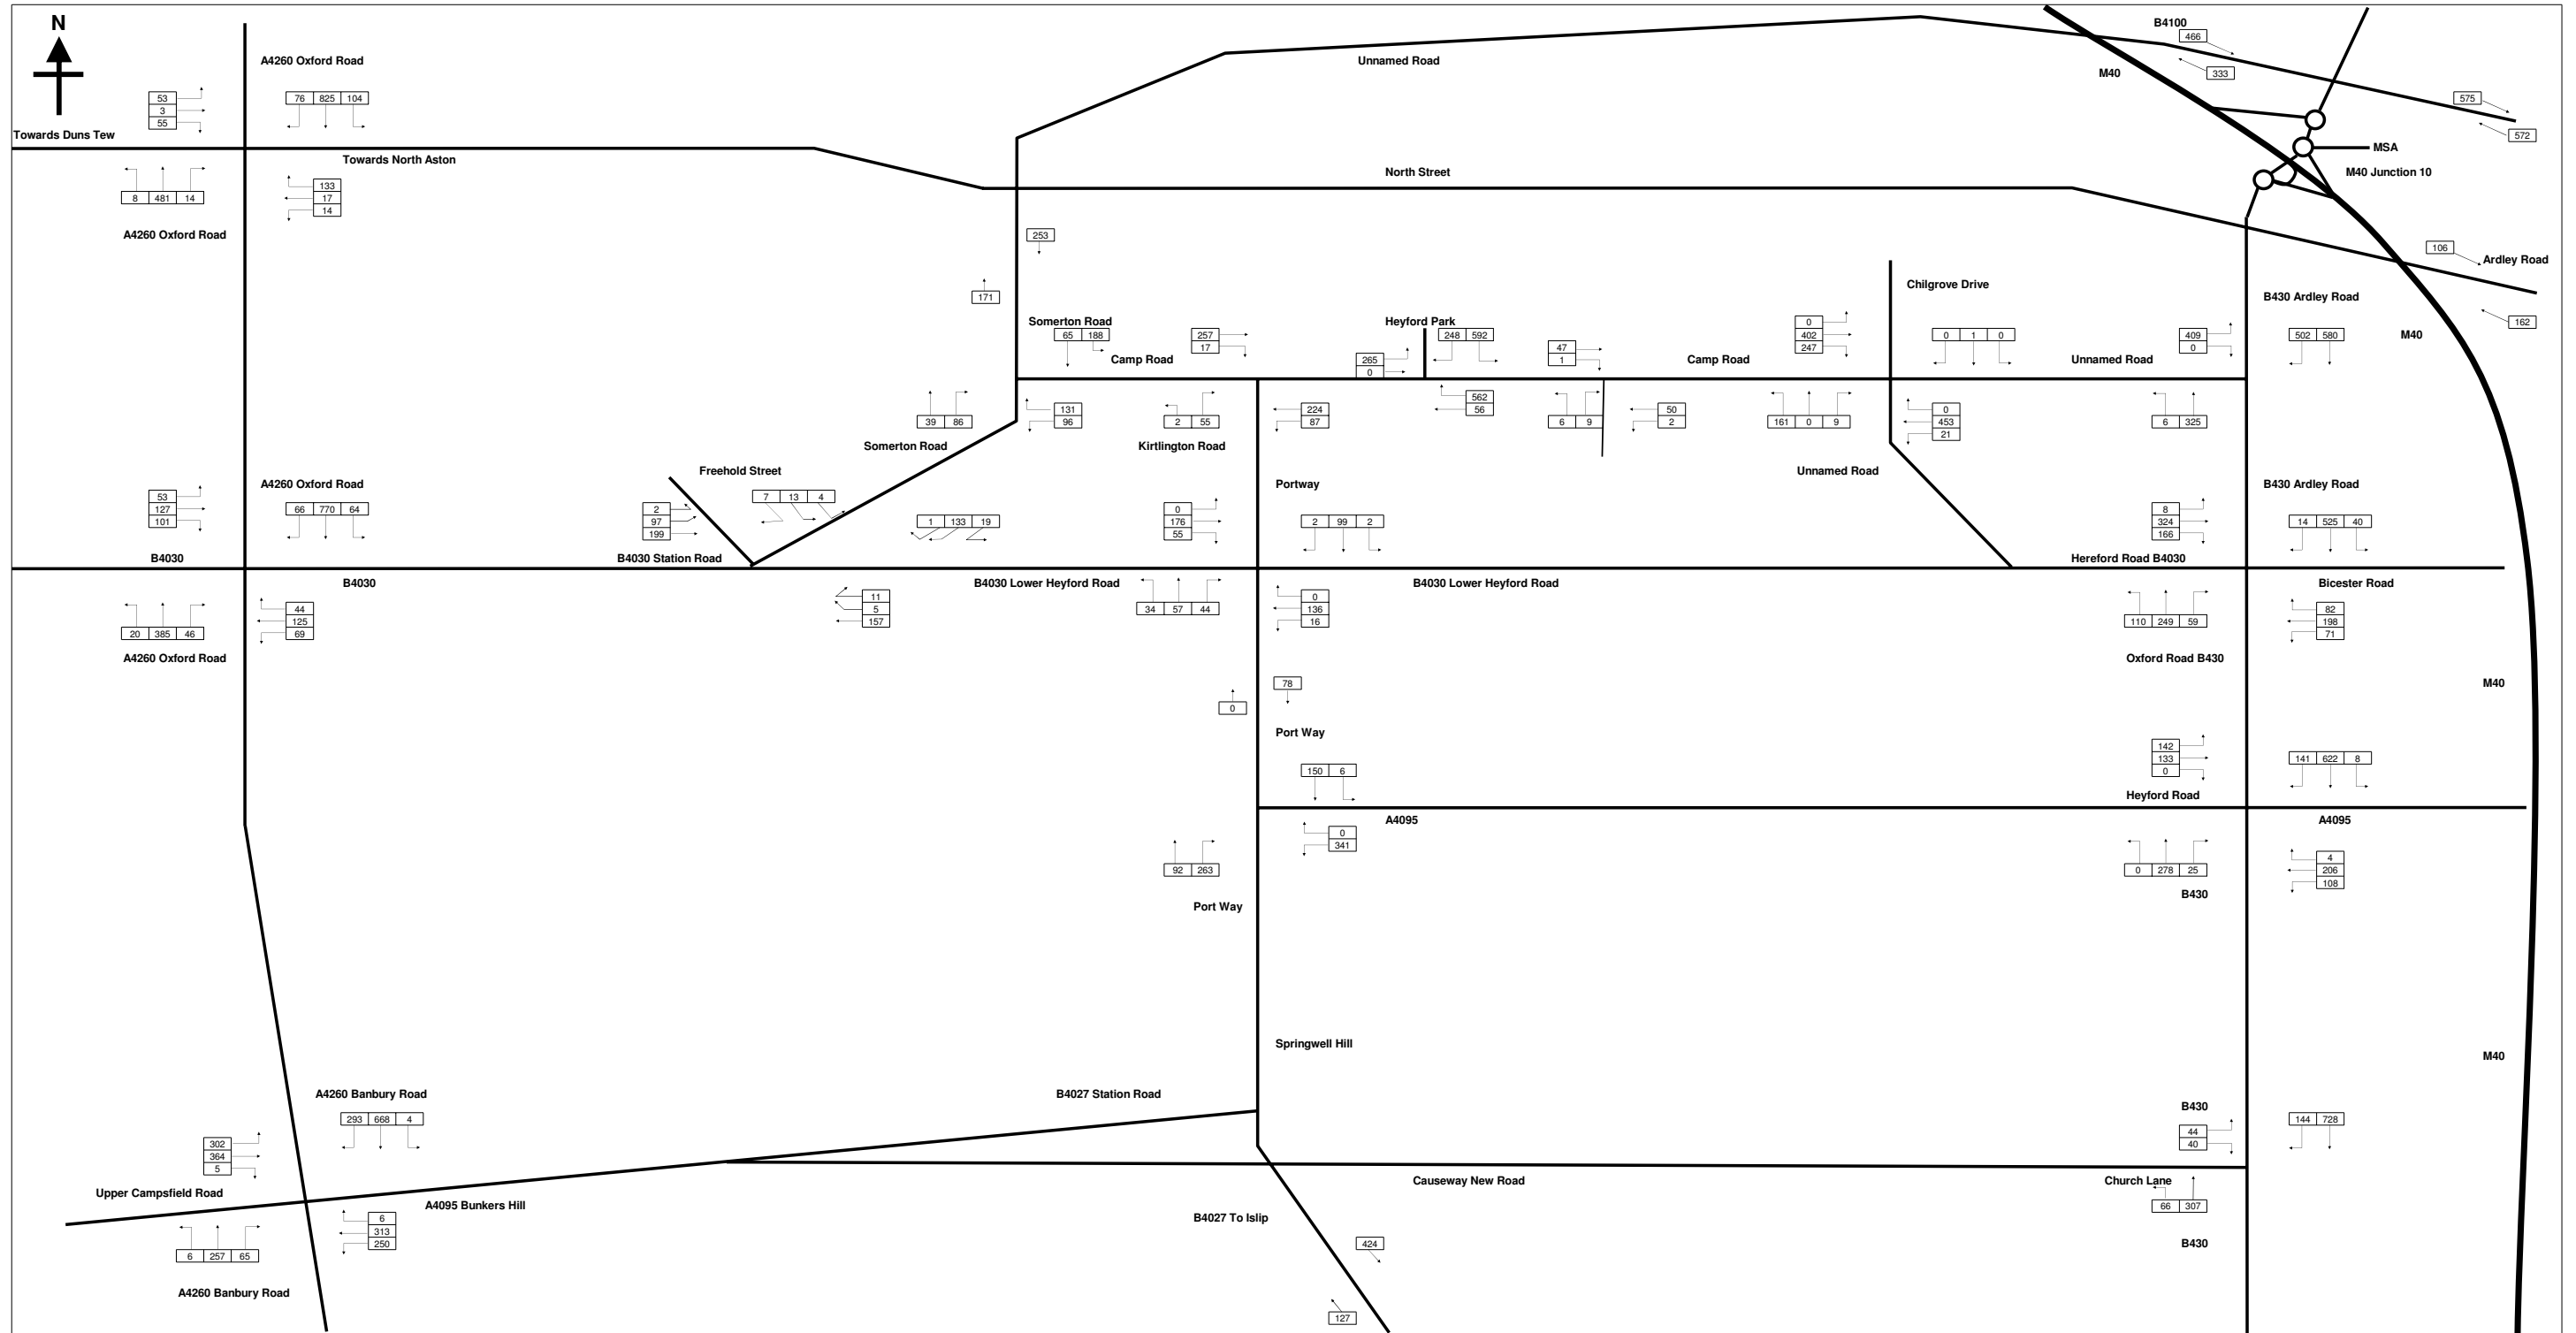


FIGURE 24
 (SENSITIVITY TEST 50%) AVE WEEKDAY
 2013 BASE & GEN AM

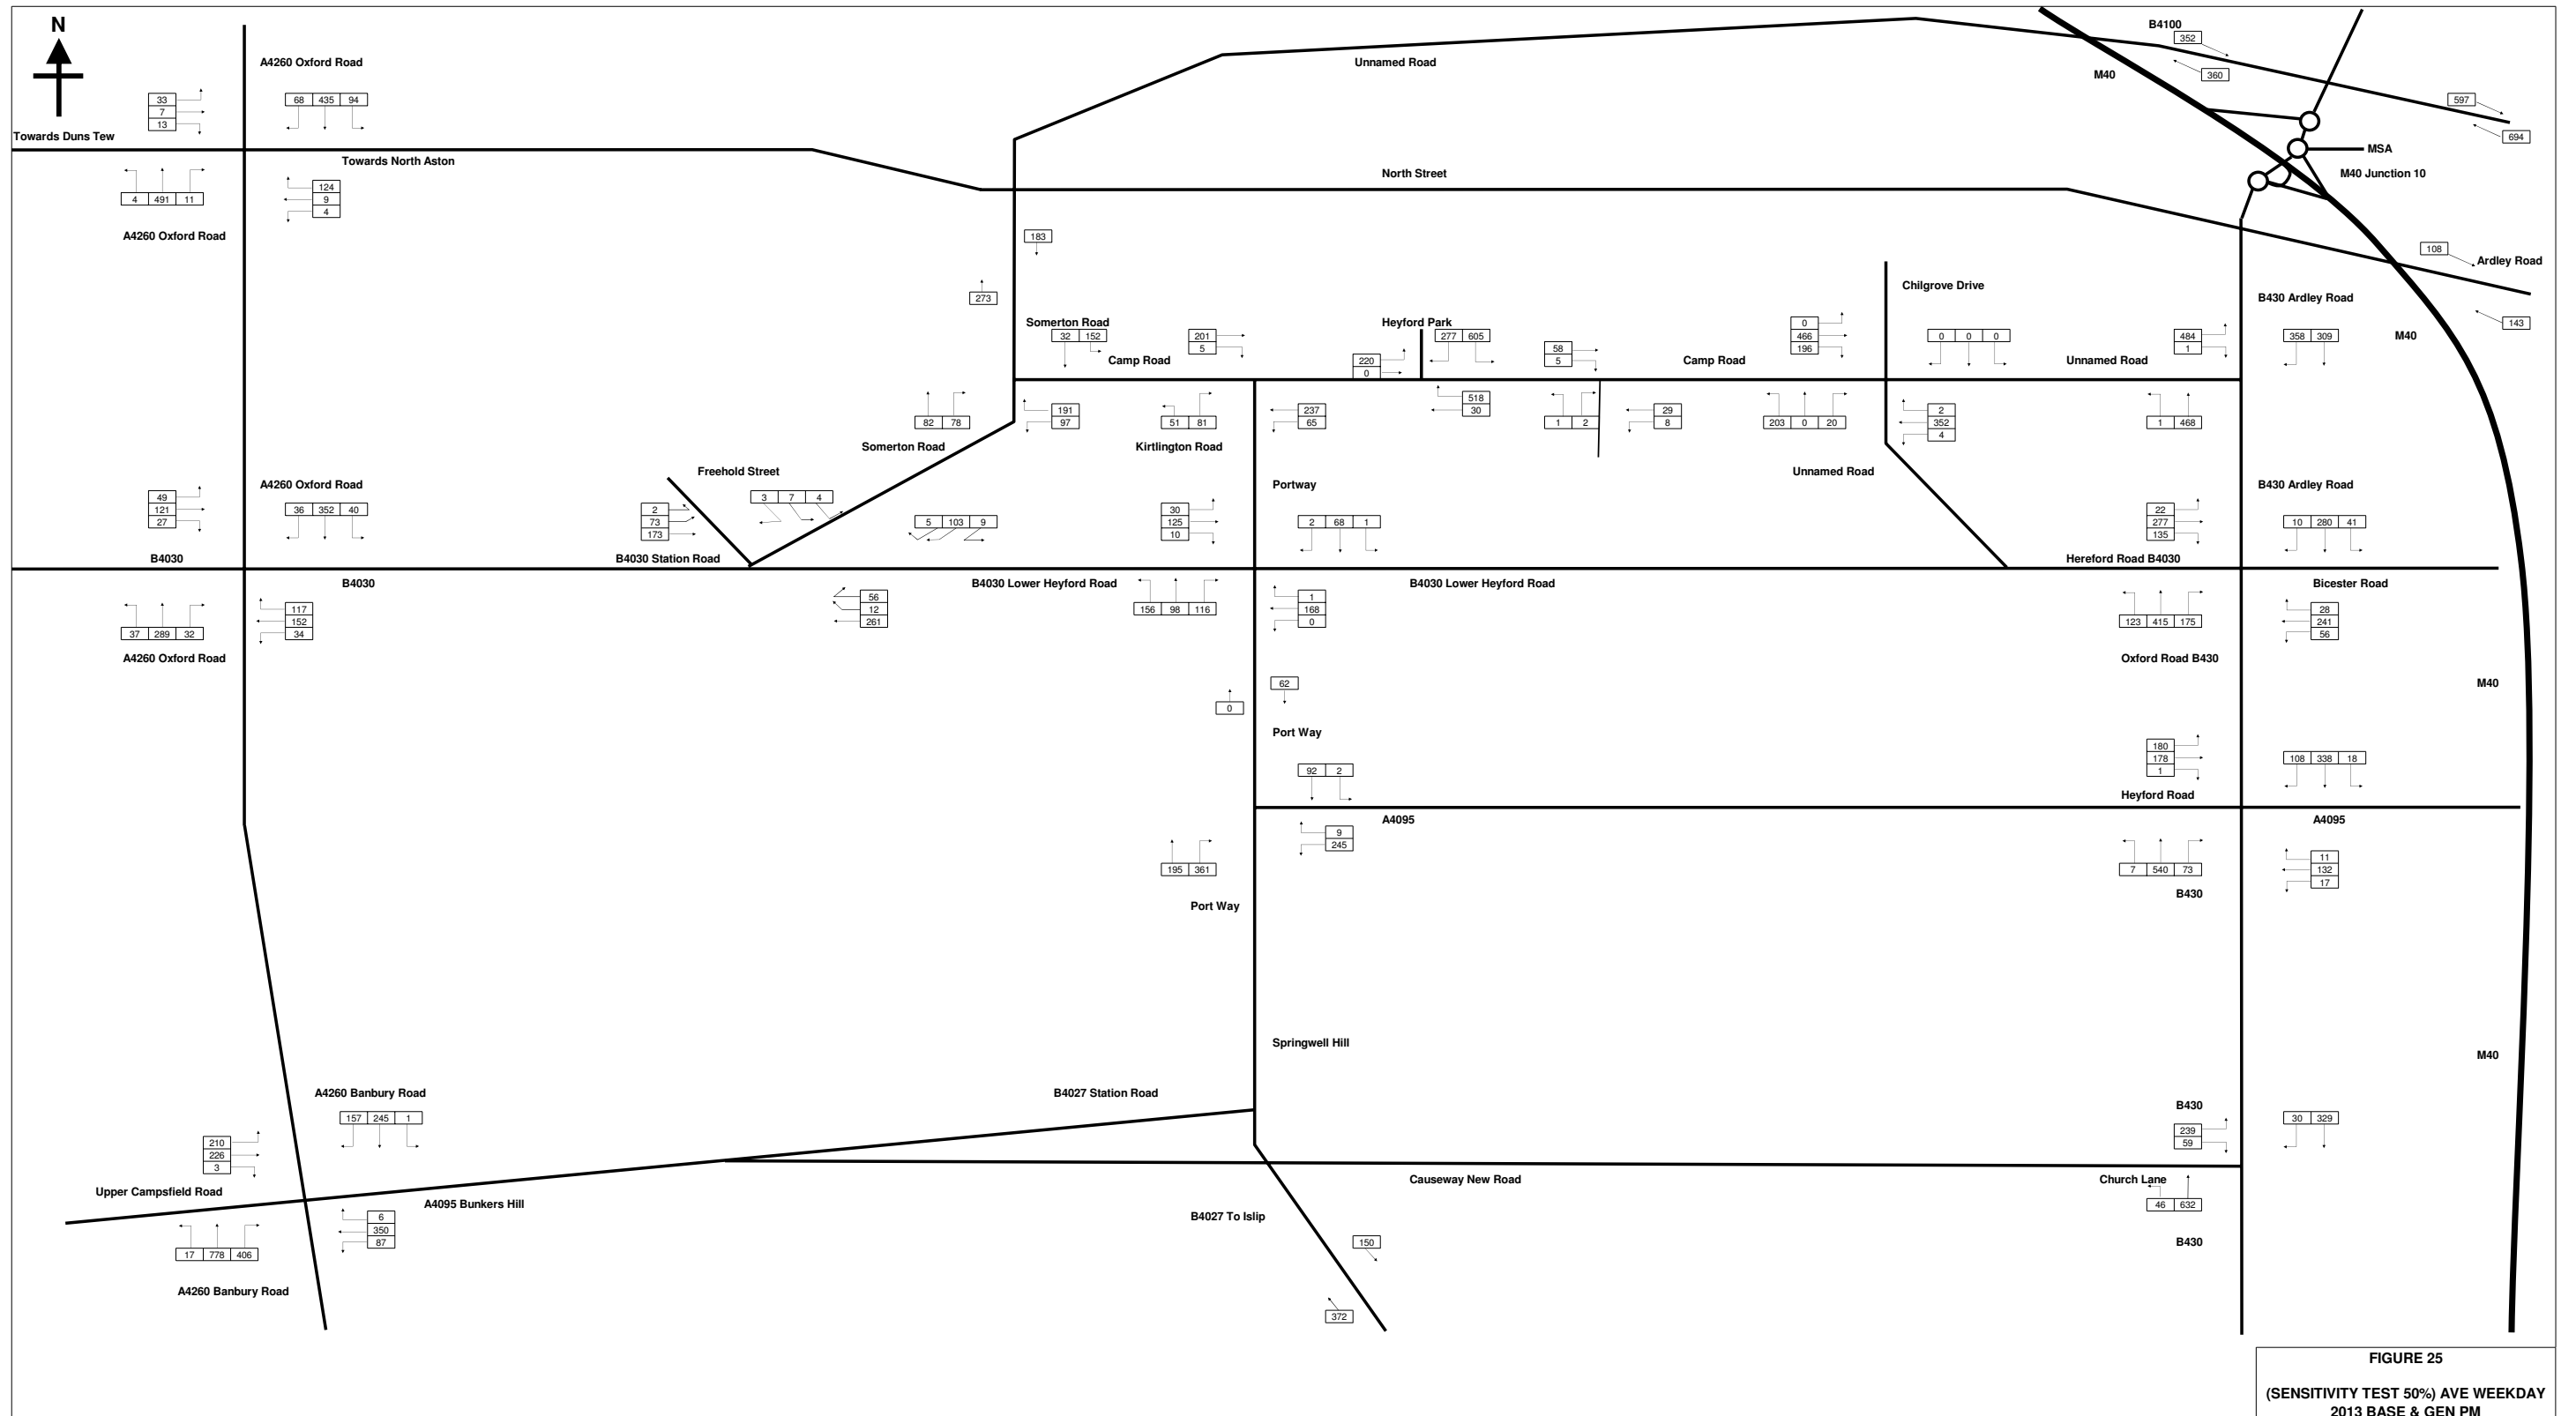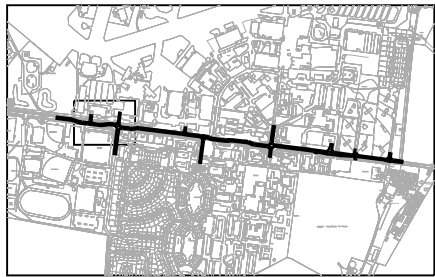

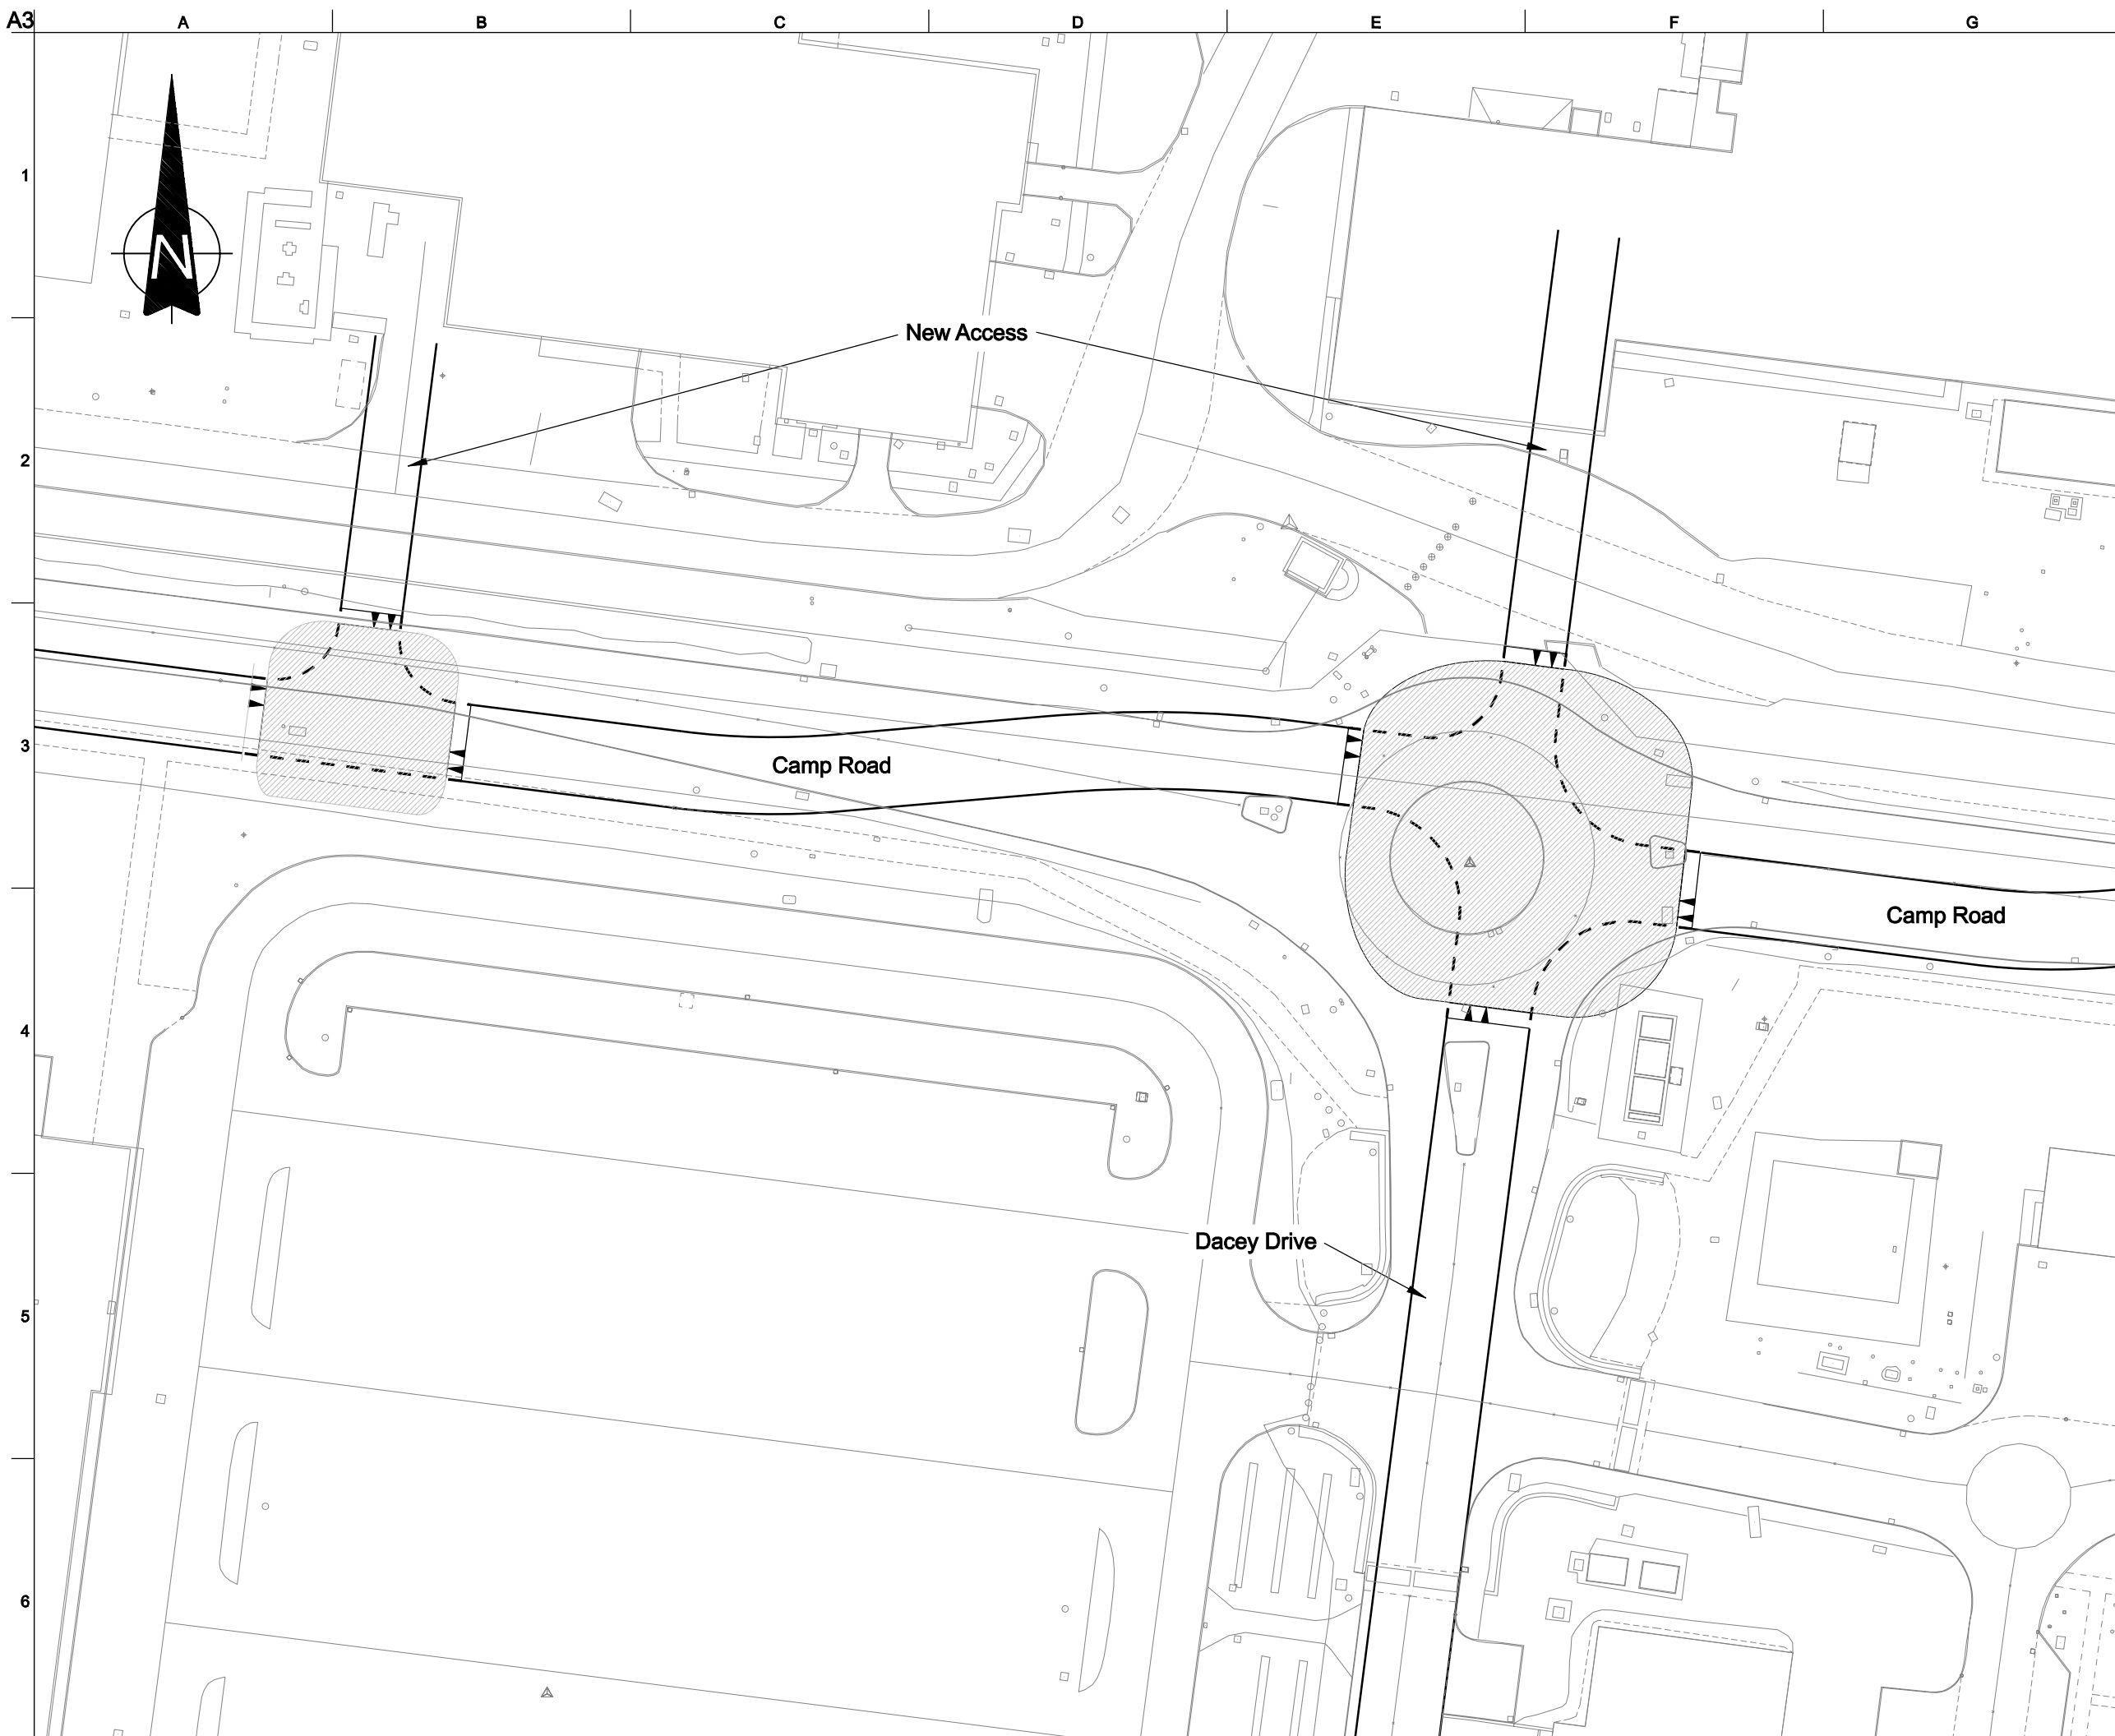

Key :
 Junction raised to kerb level

01	31/07/07	KJ	IGC	IGC
First Issue				

Issue	Date	By	Chkd	Appd
-------	------	----	------	------

ARUP
 The Arup Campus, Blythe Gate, Blythe Valley Park
 Solihull, West Midlands B90 8AE
 Tel +44(0)121 213 3000 Fax +44(0)121 213 3001
 www.arup.com

Client
North Oxfordshire Consortium

Job Title
**Heyford Park
 Transport Assessment**



Drawing Title
**Camp Road Accesses to
 Development 1 : Dacey Drive**

Scale at A3
 1:500

Plot ID

Drawing Status
Information

Job No 120669-00	Drawing No Figure 26	Issue 01
----------------------------	--------------------------------	--------------------

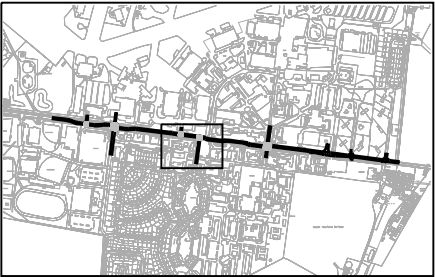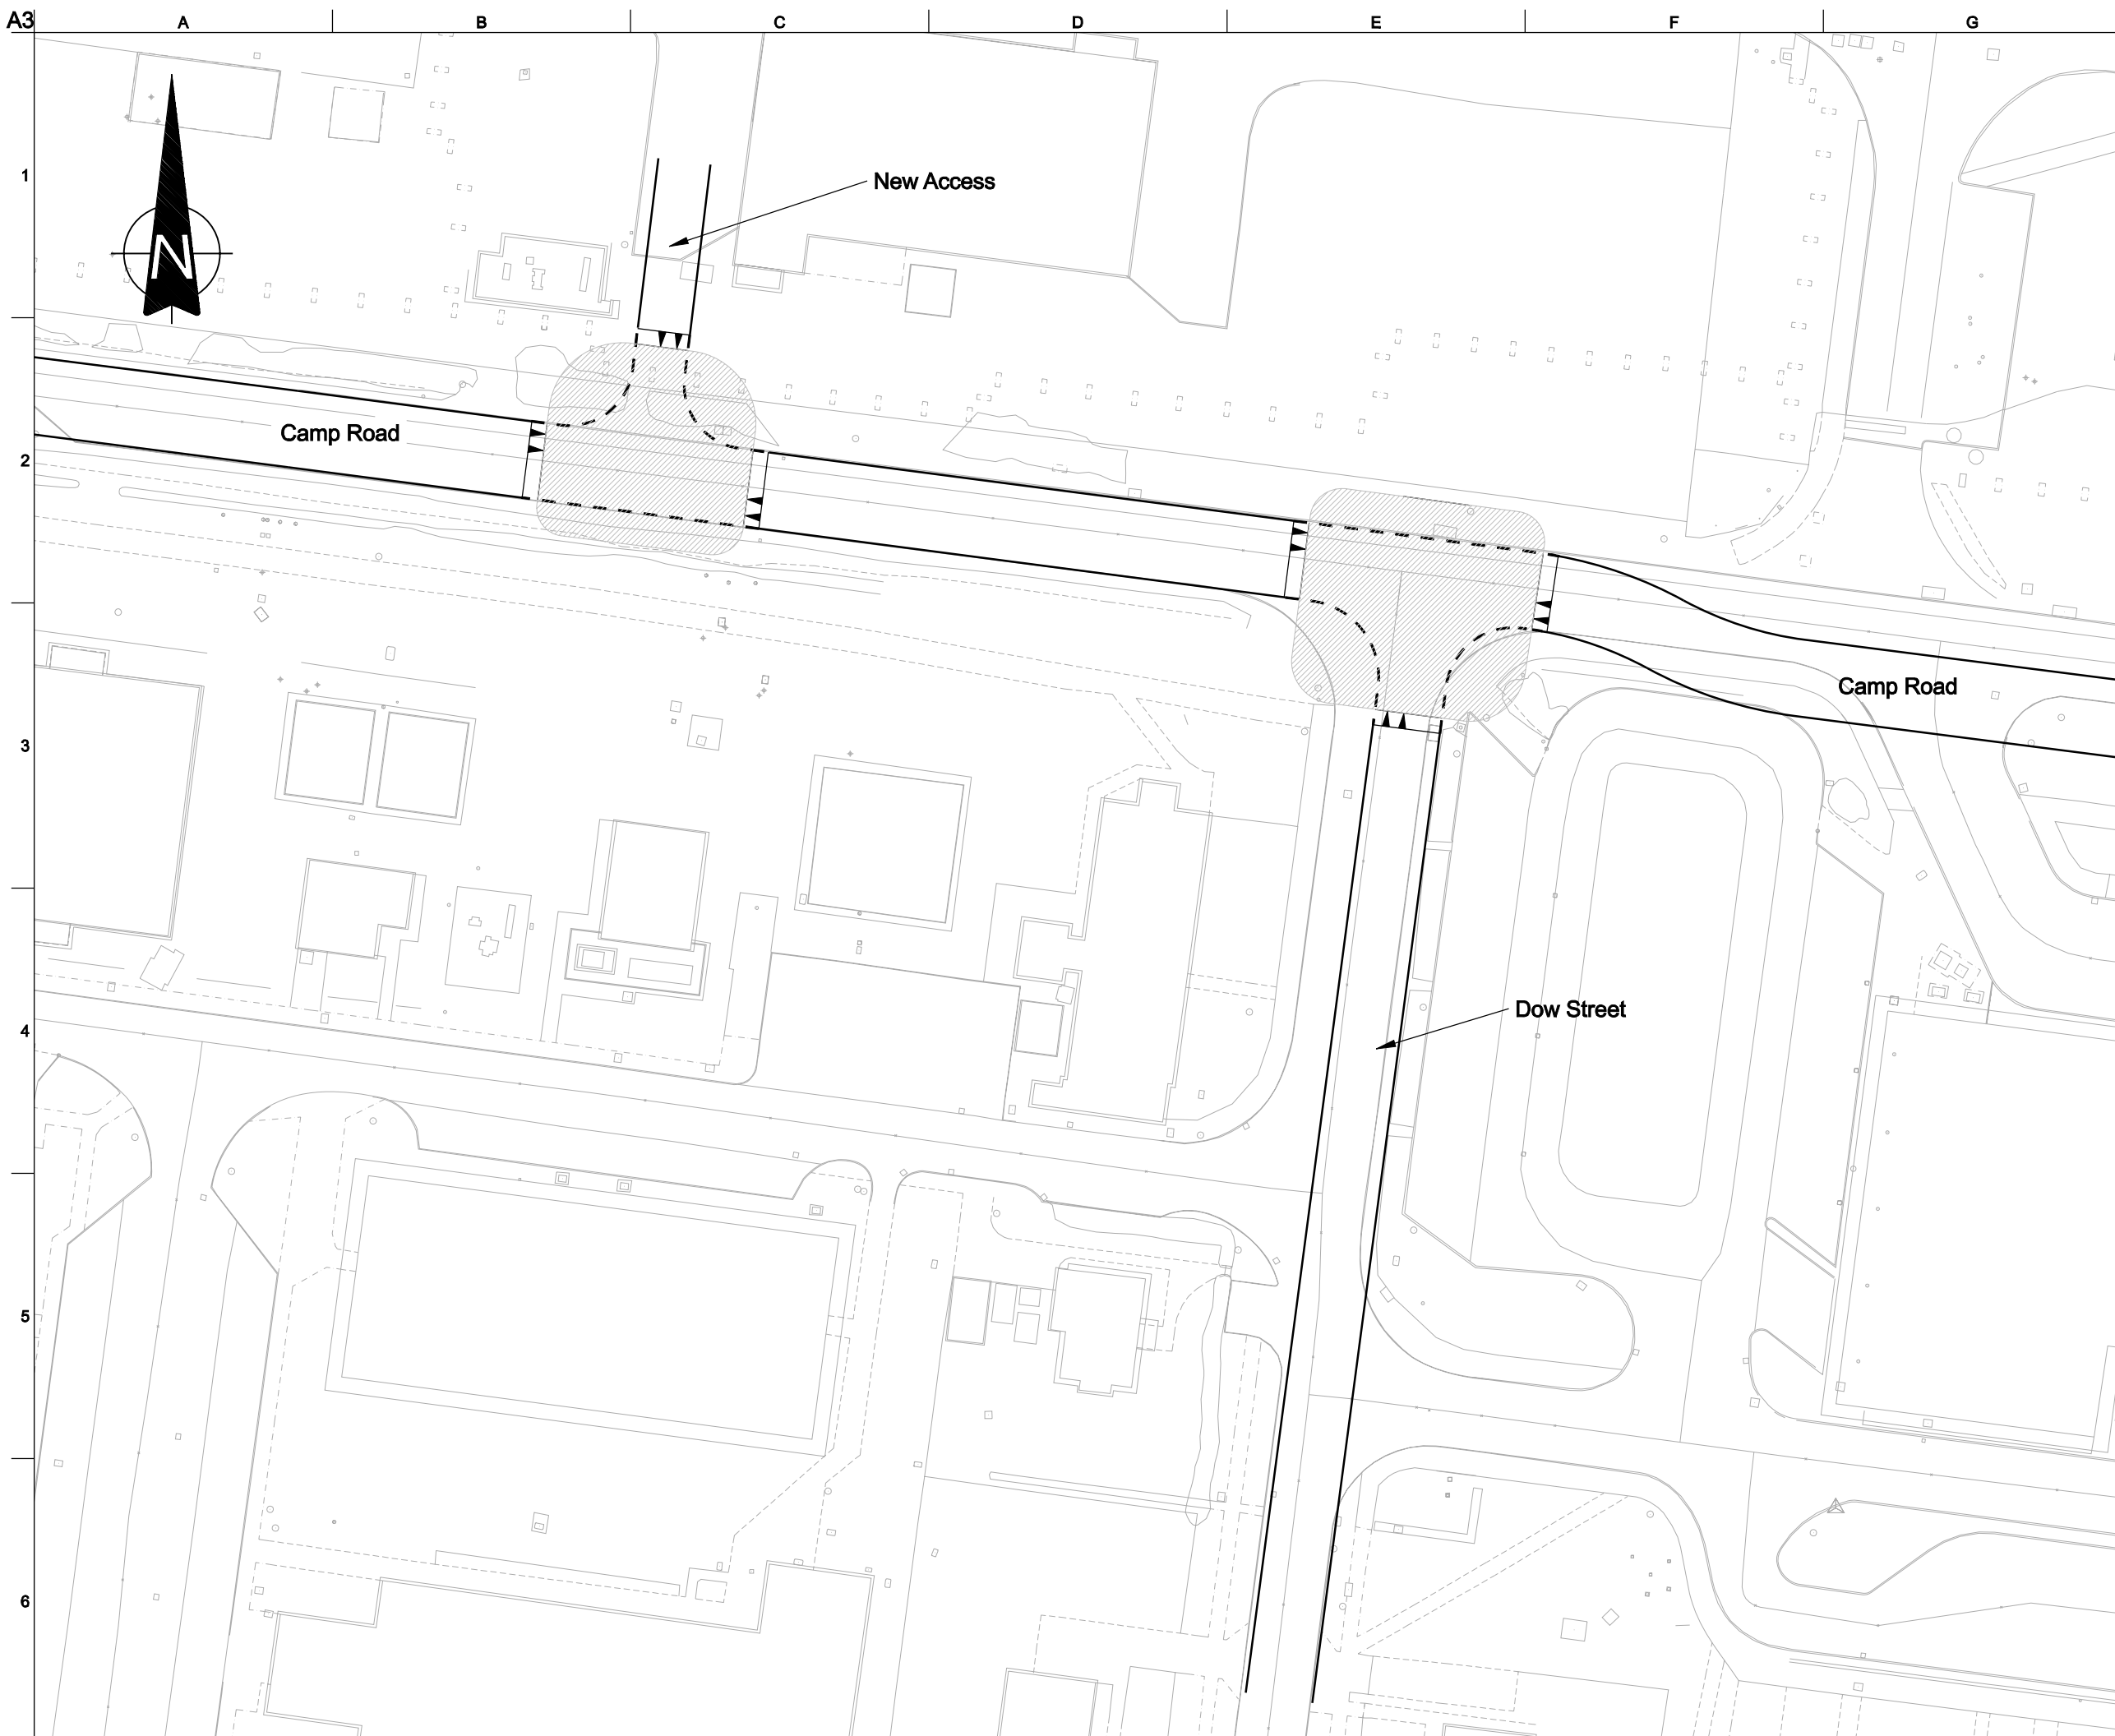

Key :
 Junction raised to kerb level

01	31/07/07	KJ	IGC	IGC
First Issue				

Issue	Date	By	Chkd	Appd

ARUP

The Arup Campus, Blythe Gate, Blythe Valley Park
 Solihull, West Midlands B90 8AE
 Tel +44(0)121 213 3000 Fax +44(0)121 213 3001
 www.arup.com

Client
North Oxfordshire Consortium

Job Title
**Heyford Park
 Transport Assessment**



Drawing Title
**Camp Road Accesses to
 Development 2 : Dow Street**

Scale at A3
 1:500

Plot ID

Drawing Status
Information

Job No 120669-00	Drawing No Figure 27	Issue 01
----------------------------	--------------------------------	--------------------

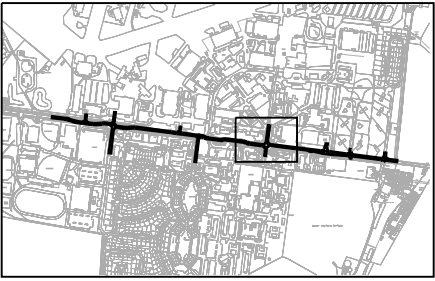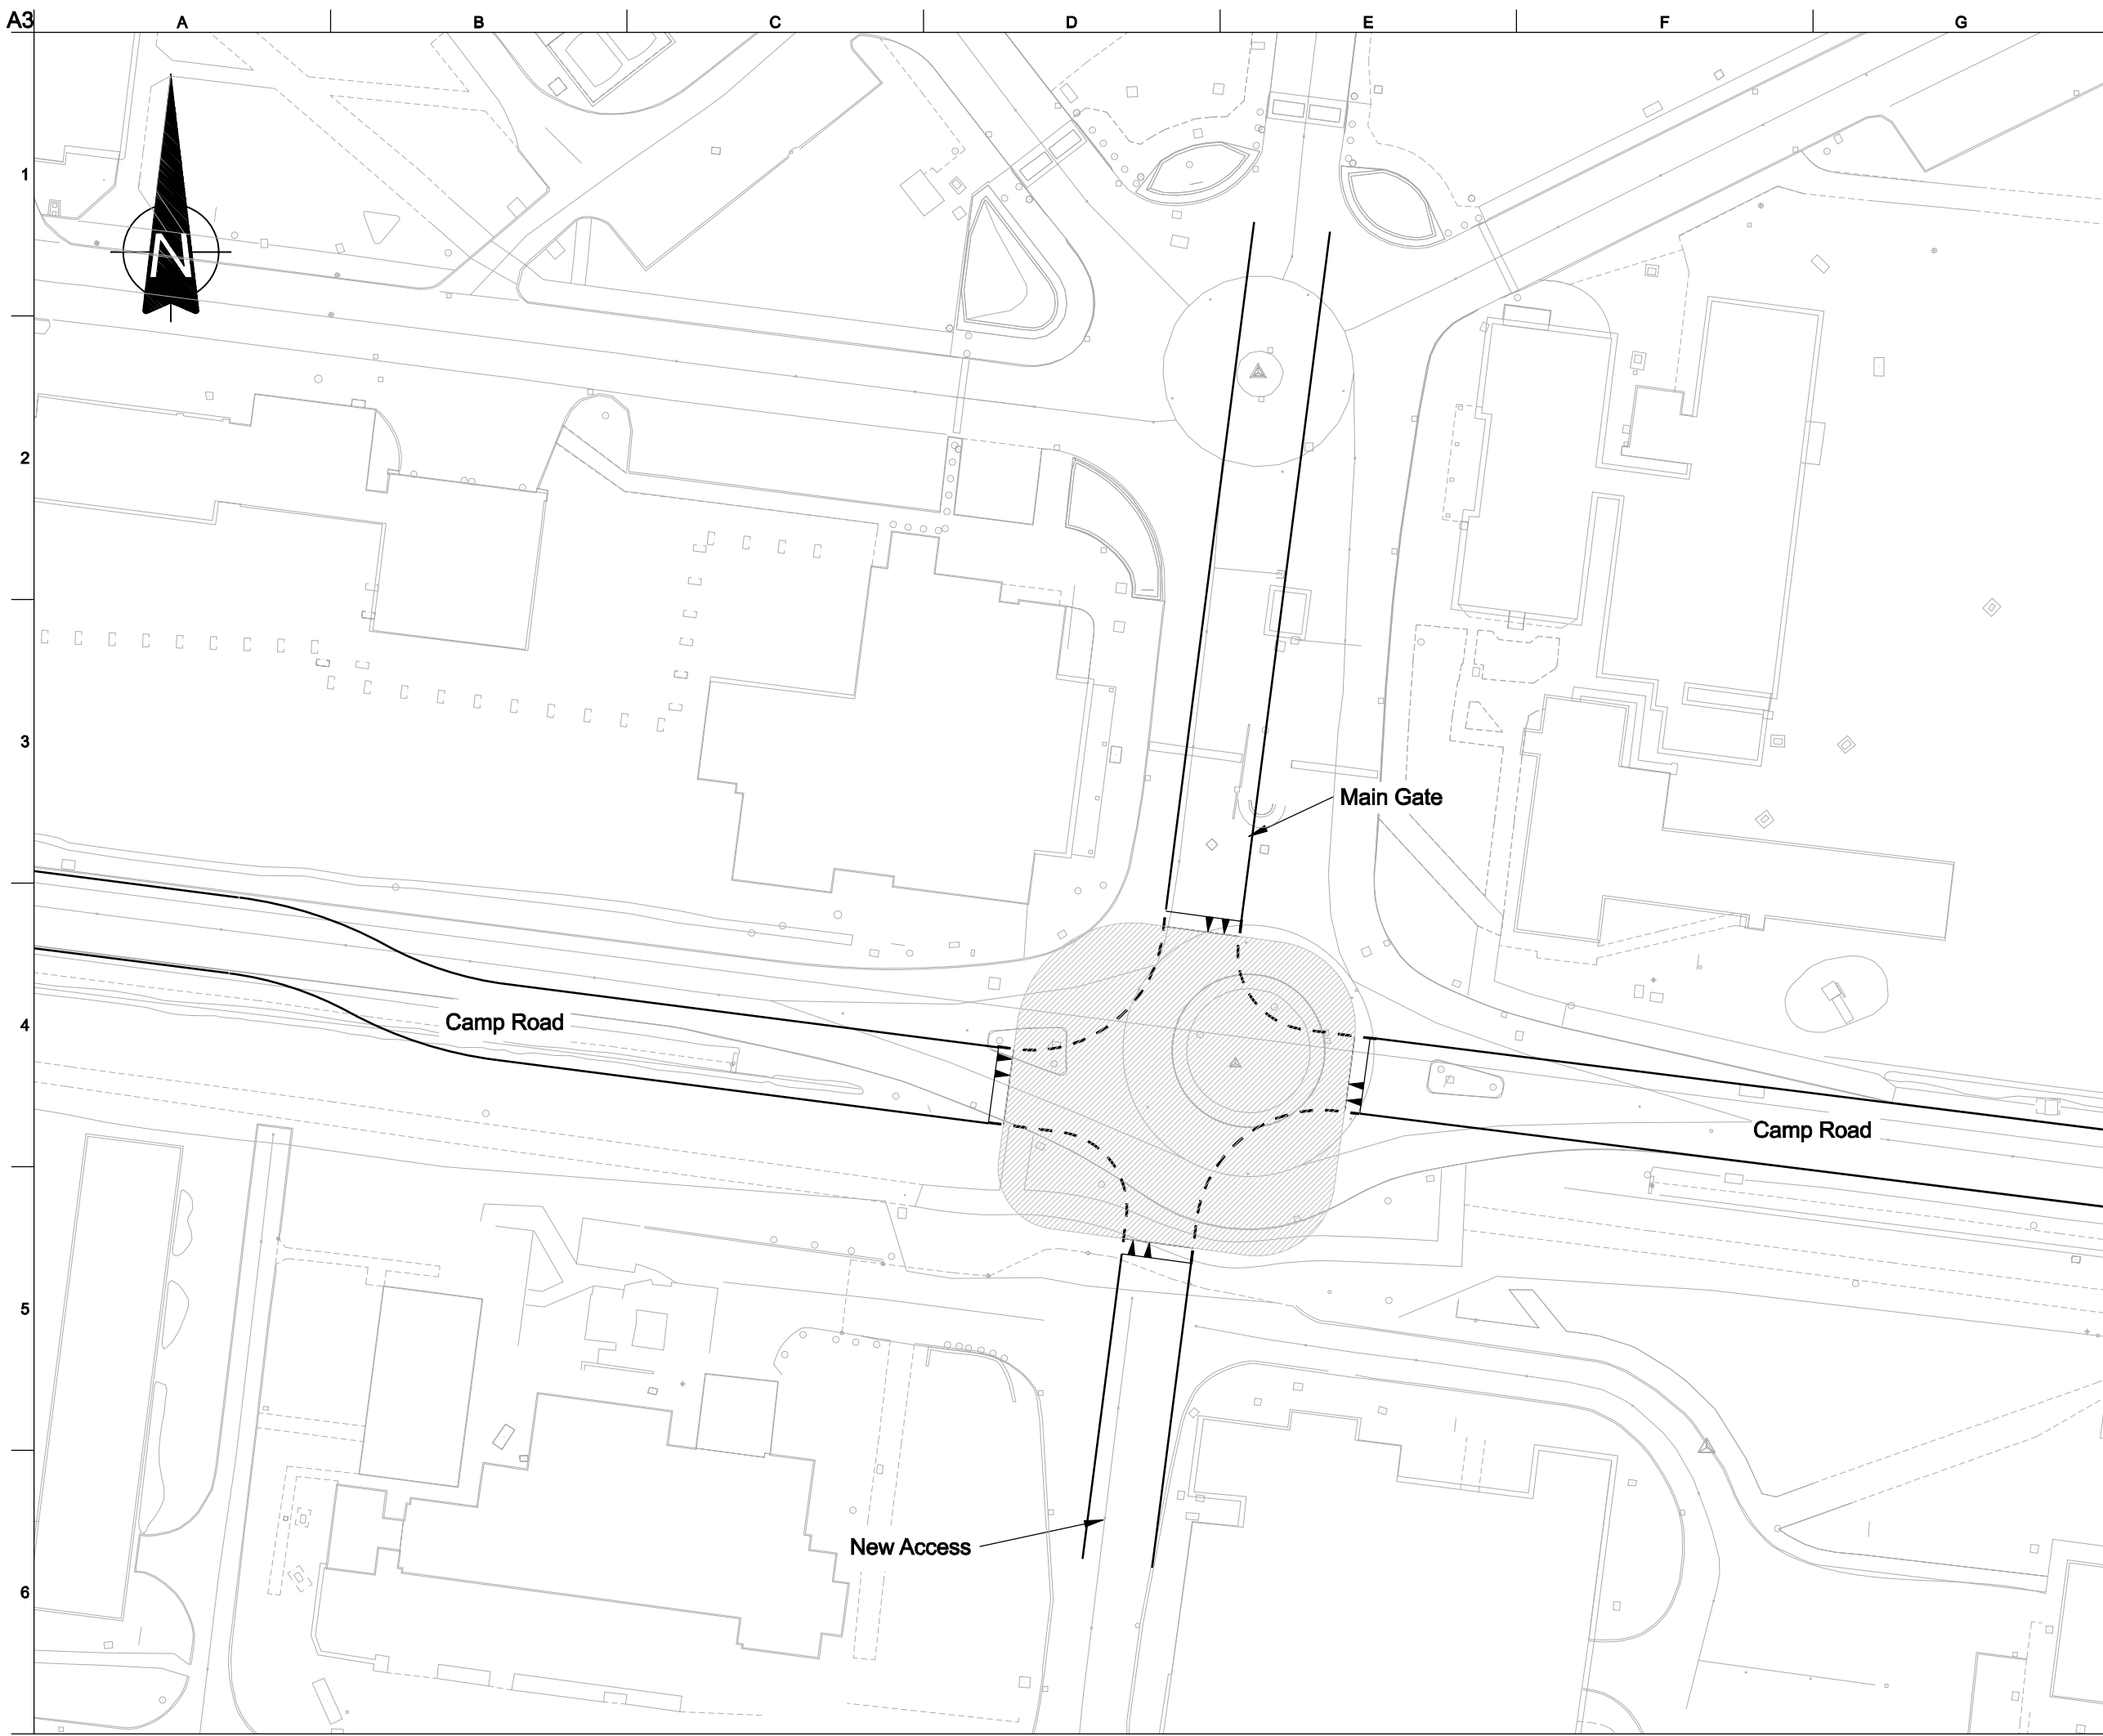

Key :
 Junction raised to kerb level

01	31/07/07	KJ	IGC	IGC
First Issue				

Issue	Date	By	Chkd	Appd

ARUP
 The Arup Campus, Blythe Gate, Blythe Valley Park
 Solihull, West Midlands B90 8AE
 Tel +44(0)121 213 3000 Fax +44(0)121 213 3001
 www.arup.com

Client
North Oxfordshire Consortium

Job Title
**Heyford Park
 Transport Assessment**



Drawing Title
**Camp Road Accesses to
 Development 3 : Main Gate**

Scale at A3
 1:500

Plot ID

Drawing Status
Information

Job No 120669-00	Drawing No Figure 28	Issue 01
----------------------------	--------------------------------	--------------------

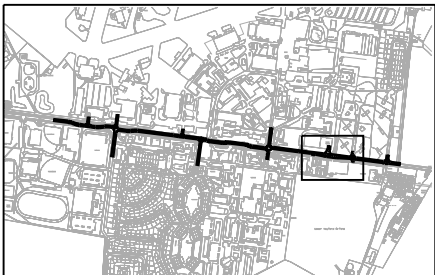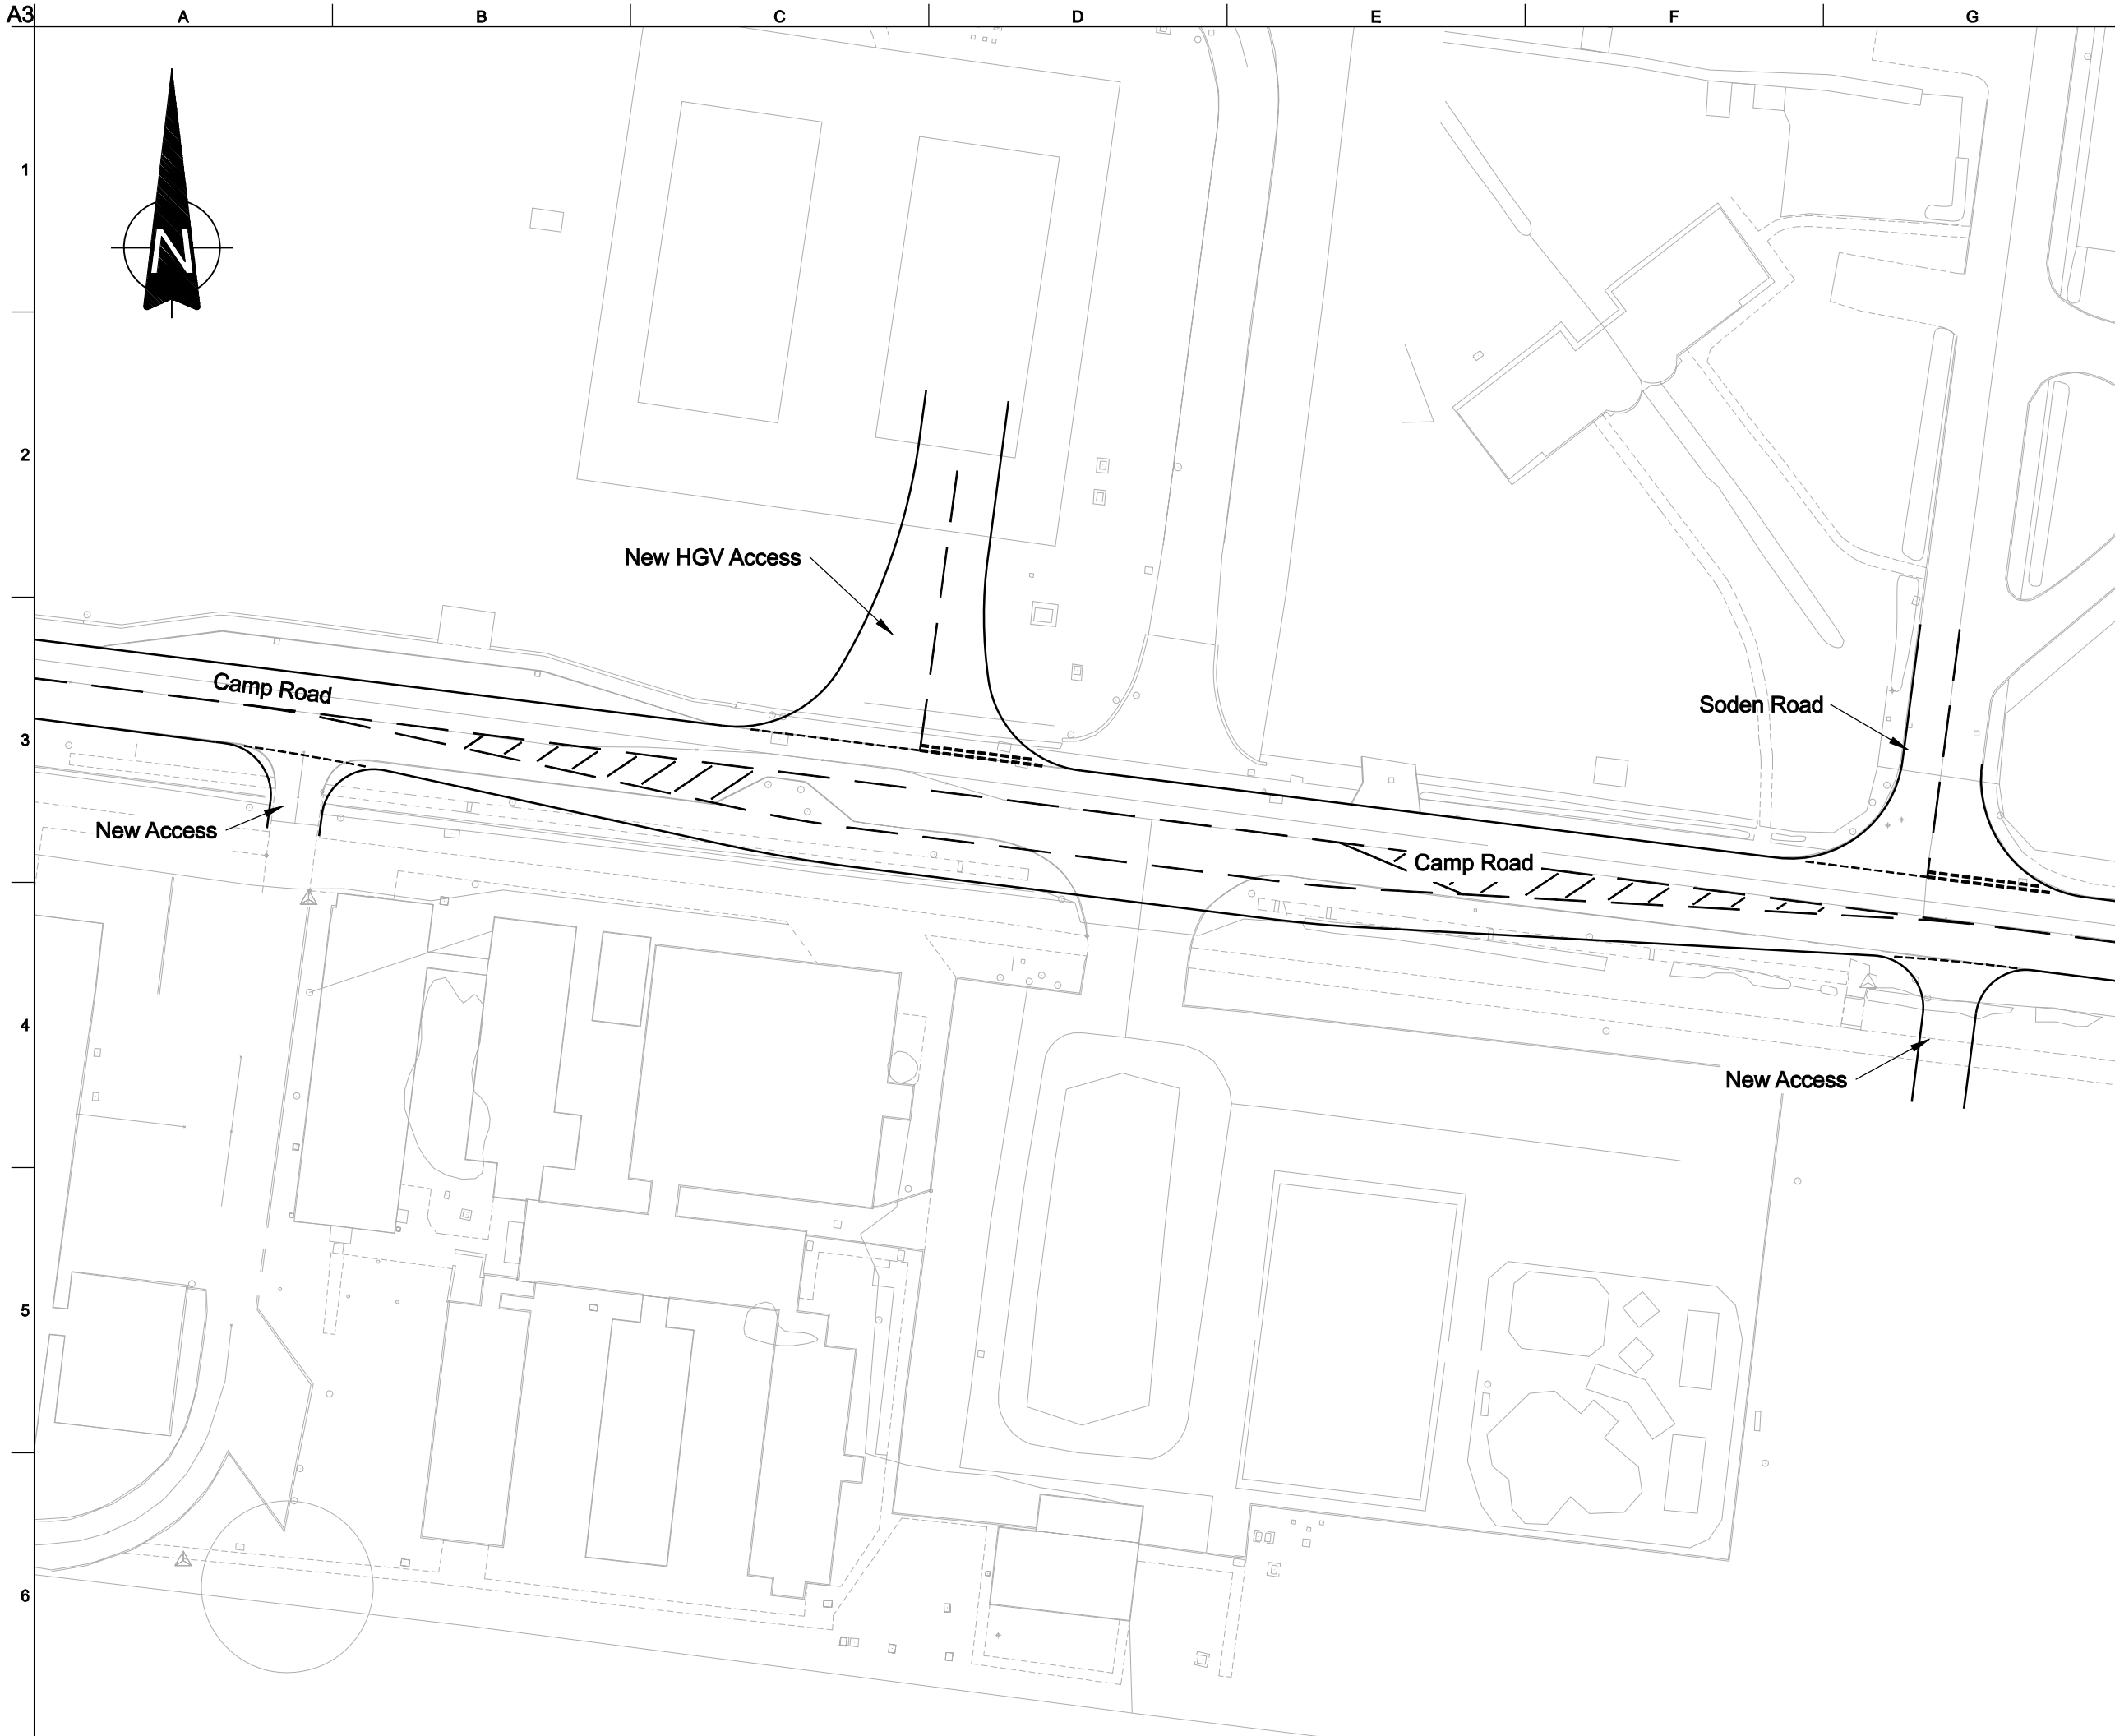

01	31/07/07	KJ	IGC	IGC
First Issue				

Issue	Date	By	Chkd	Appd
-------	------	----	------	------

ARUP

The Arup Campus, Blythe Gate, Blythe Valley Park
 Solihull, West Midlands B90 8AE
 Tel +44(0)121 213 3000 Fax +44(0)121 213 3001
 www.arup.com

Client
North Oxfordshire Consortium

Job Title
**Heyford Park
 Transport Assessment**



Drawing Title
**Camp Road Accesses to
 Development 4 : HGV Access**

Scale at A3
1:500

Plot ID

Drawing Status
Information

Job No 120669-00	Drawing No Figure 29	Issue 01
----------------------------	--------------------------------	--------------------

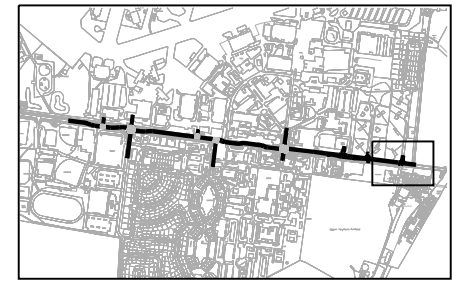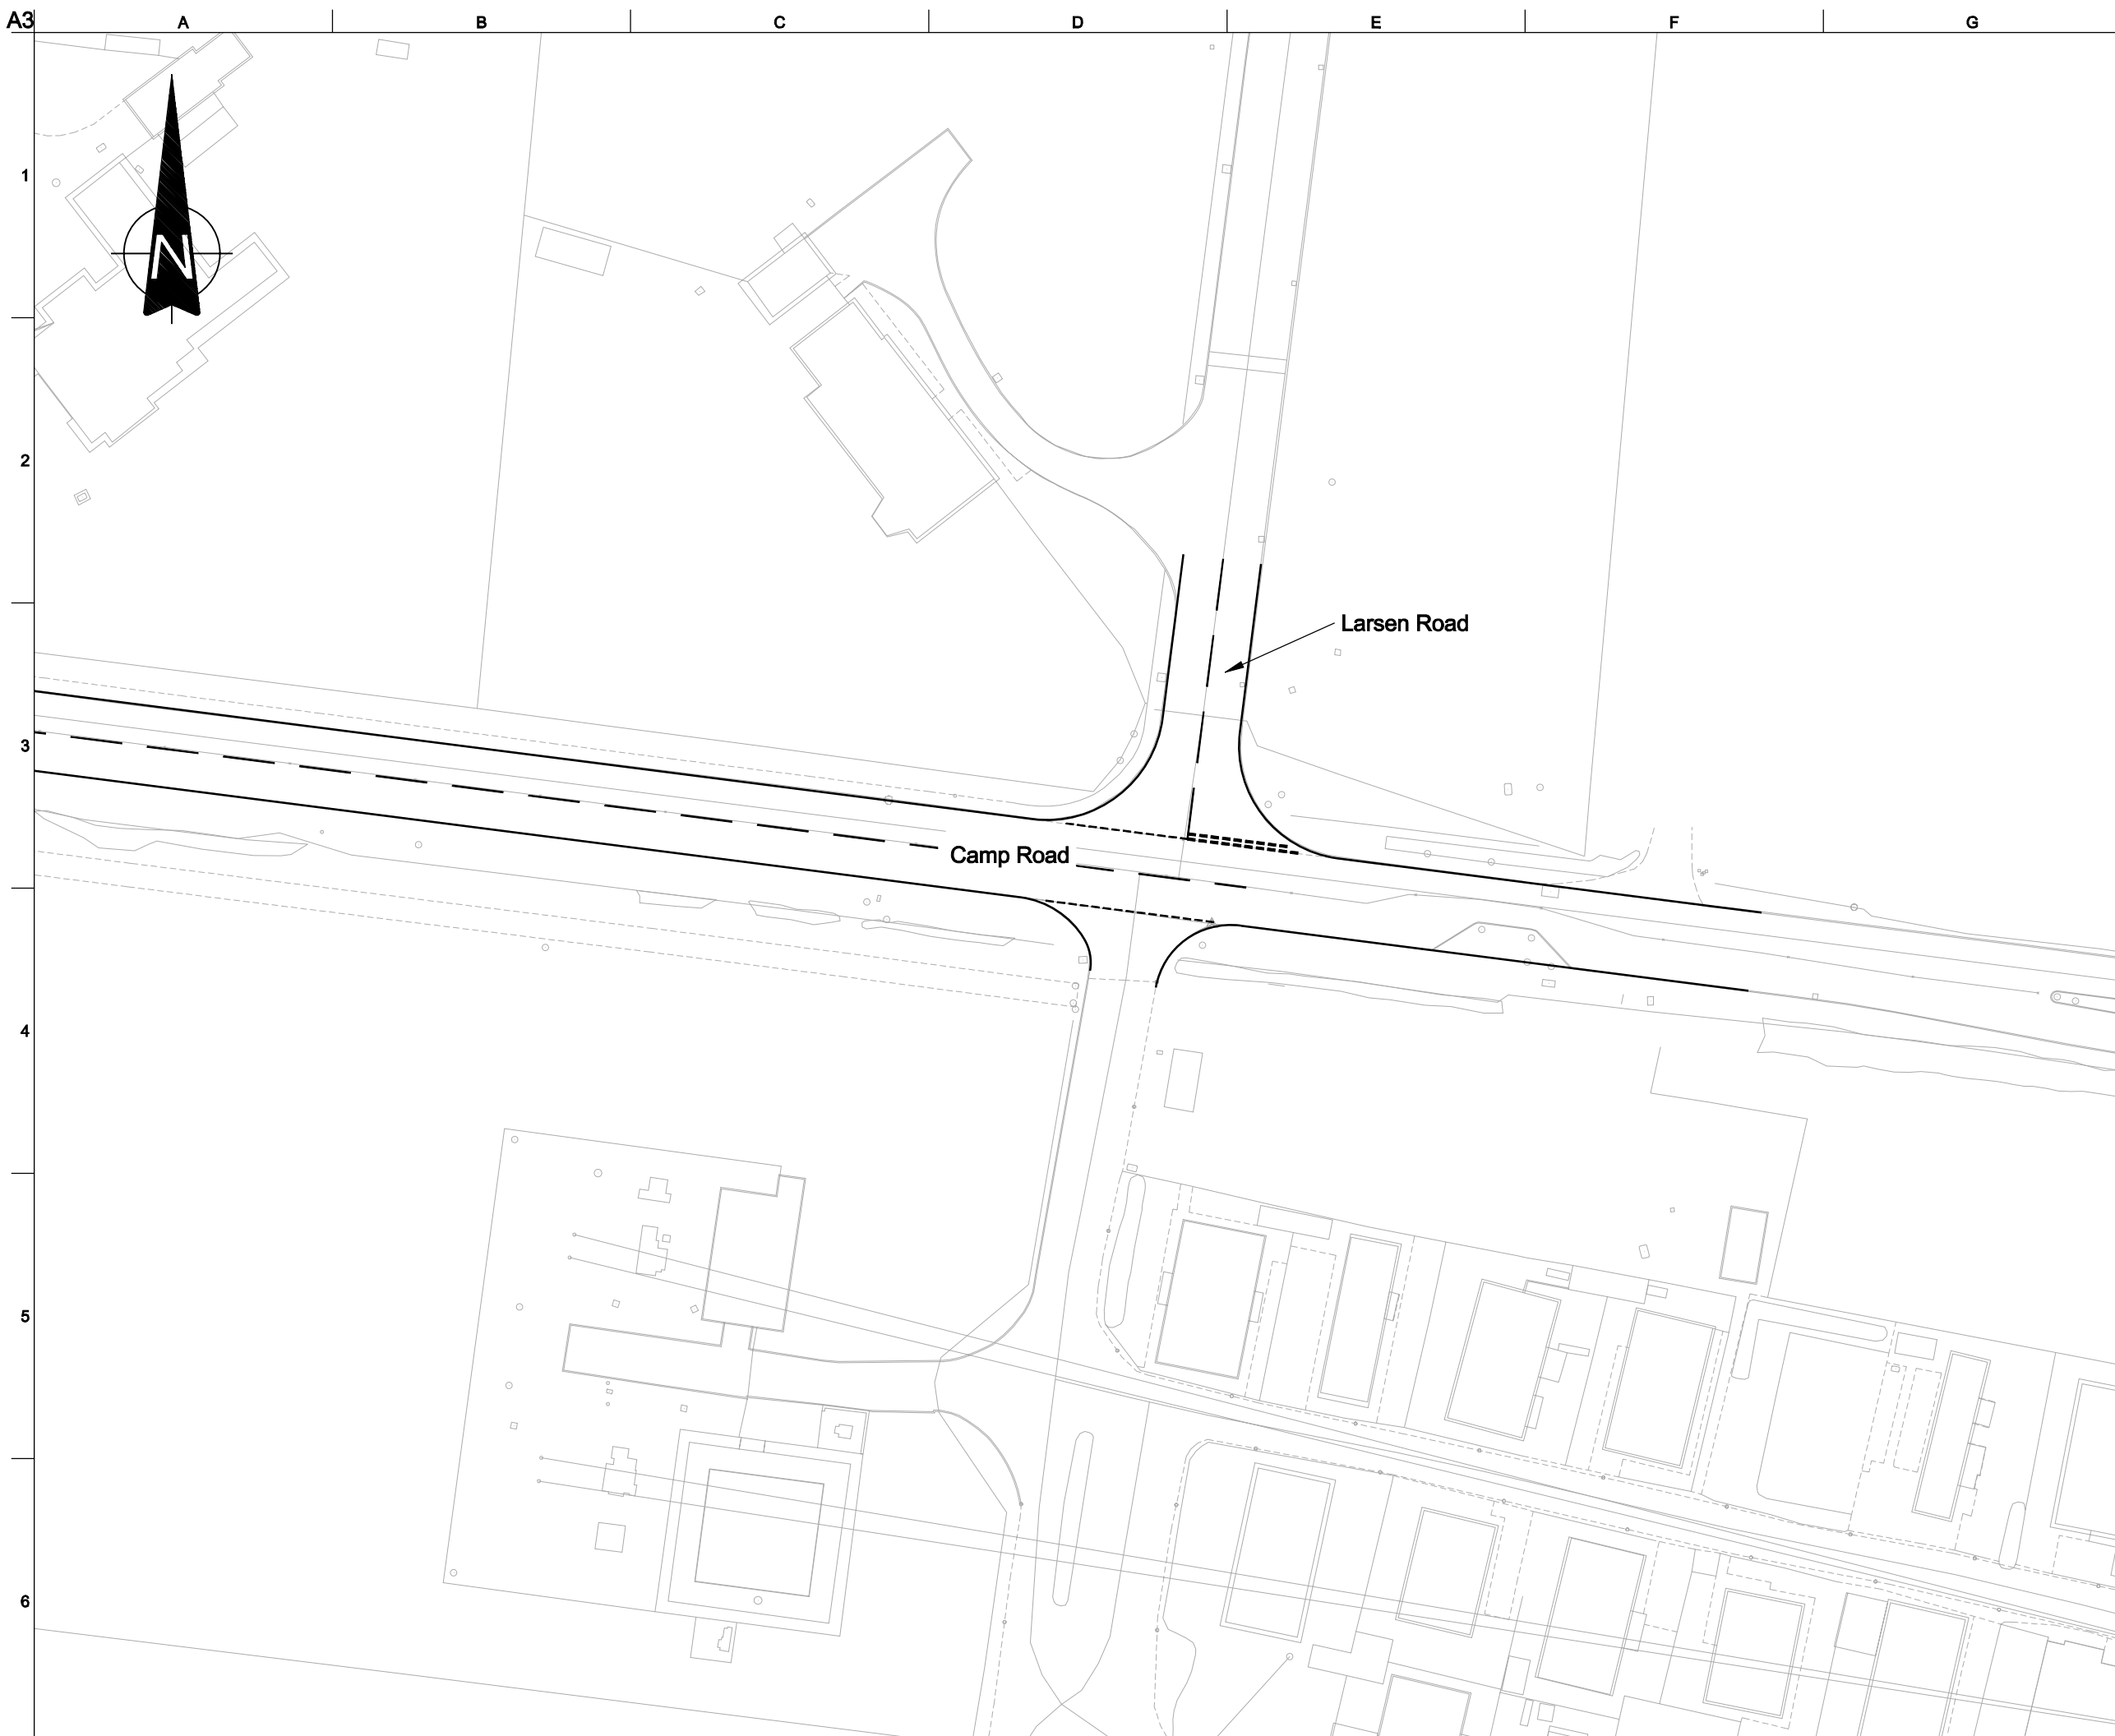

01	31/07/07	KJ	IGC	IGC
First Issue				

Issue	Date	By	Chkd	Appd
-------	------	----	------	------

ARUP

The Arup Campus, Blythe Gate, Blythe Valley Park
 Solihull, West Midlands B90 8AE
 Tel +44(0)121 213 3000 Fax +44(0)121 213 3001
 www.arup.com

Client
North Oxfordshire Consortium

Job Title
**Heyford Park
 Transport Assessment**



Drawing Title
**Camp Road Accesses to
 Development 5 : Larsen Road**

Scale at A3
1:500

Plot ID

Drawing Status
Information

Job No 120669-00	Drawing No Figure 30	Issue 01
----------------------------	--------------------------------	--------------------

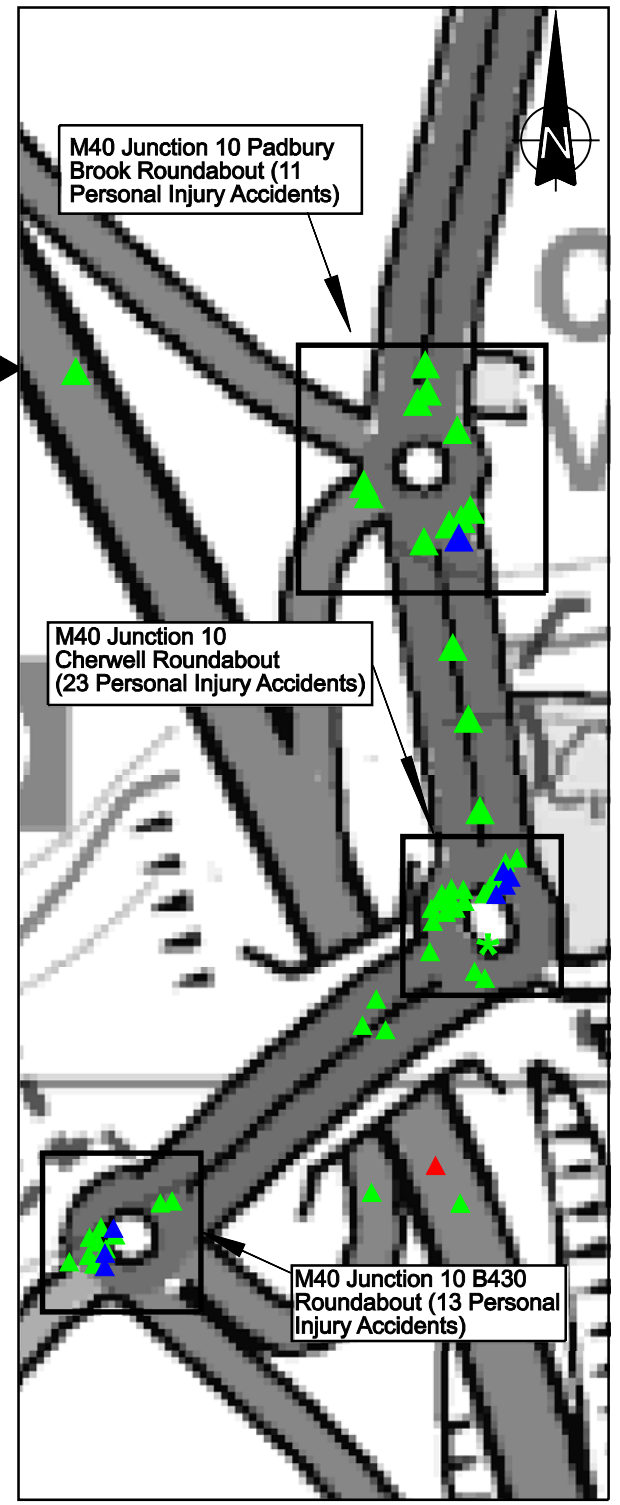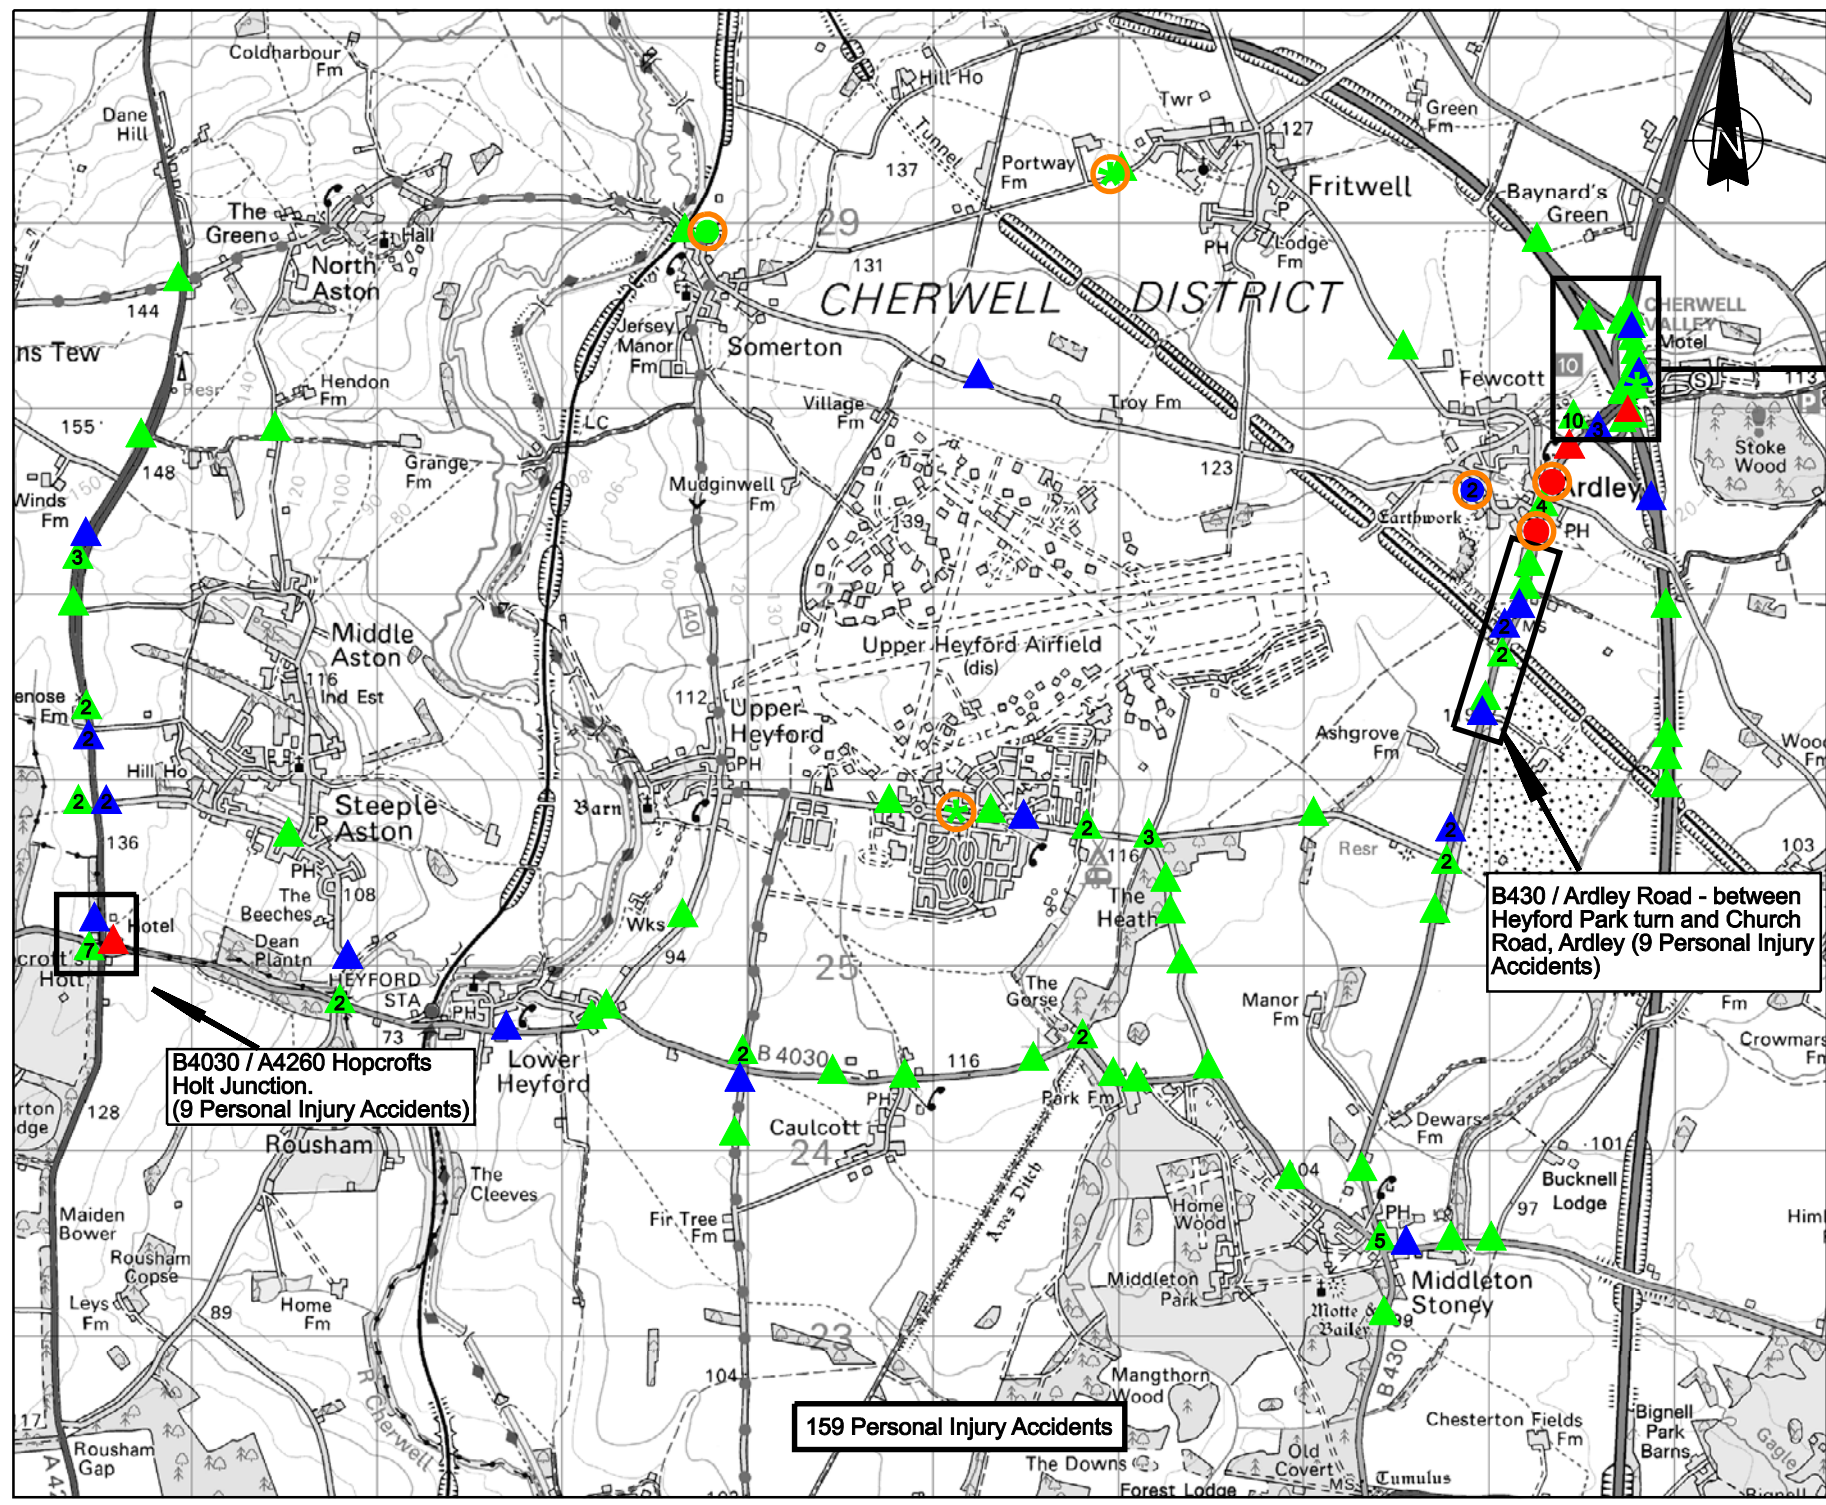

Key

- Ped Slight
- Ped Severe
- Ped Fatal
- ✱ Cycle Slight
- ▲ Vehicle Slight
- ▲ Vehicle Severe
- ▲ Vehicle Fatal
- Vulnerable Road User Accident
- Cluster

01	05/04/07	KJ	CJM	PAS
First Issue				

Issue	Date	By	Chkd	Appd

ARUP

The Arup Campus, Blythe Gate, Blythe Valley Park
 Solihull, West Midlands B90 8AE
 Tel +44(0)121 213 3000 Fax +44(0)121 213 3001
 www.arup.com

Client
North Oxfordshire Consortium

Job Title
**Heyford Park
 Transport Assessment**

Drawing Title
**Personal Injury Accidents -
 Location Plan**

Scale at A3
 N.T.S.


Plot ID

Drawing Status

Information

Job No 120669-00	Drawing No Figure 31	Issue 01
----------------------------	--------------------------------	--------------------

Reproduced with the permission of Ordnance Survey on behalf of Her Majesty's Stationery Office. © Crown copyright (2007) All rights reserved. Licence Number 100039628.

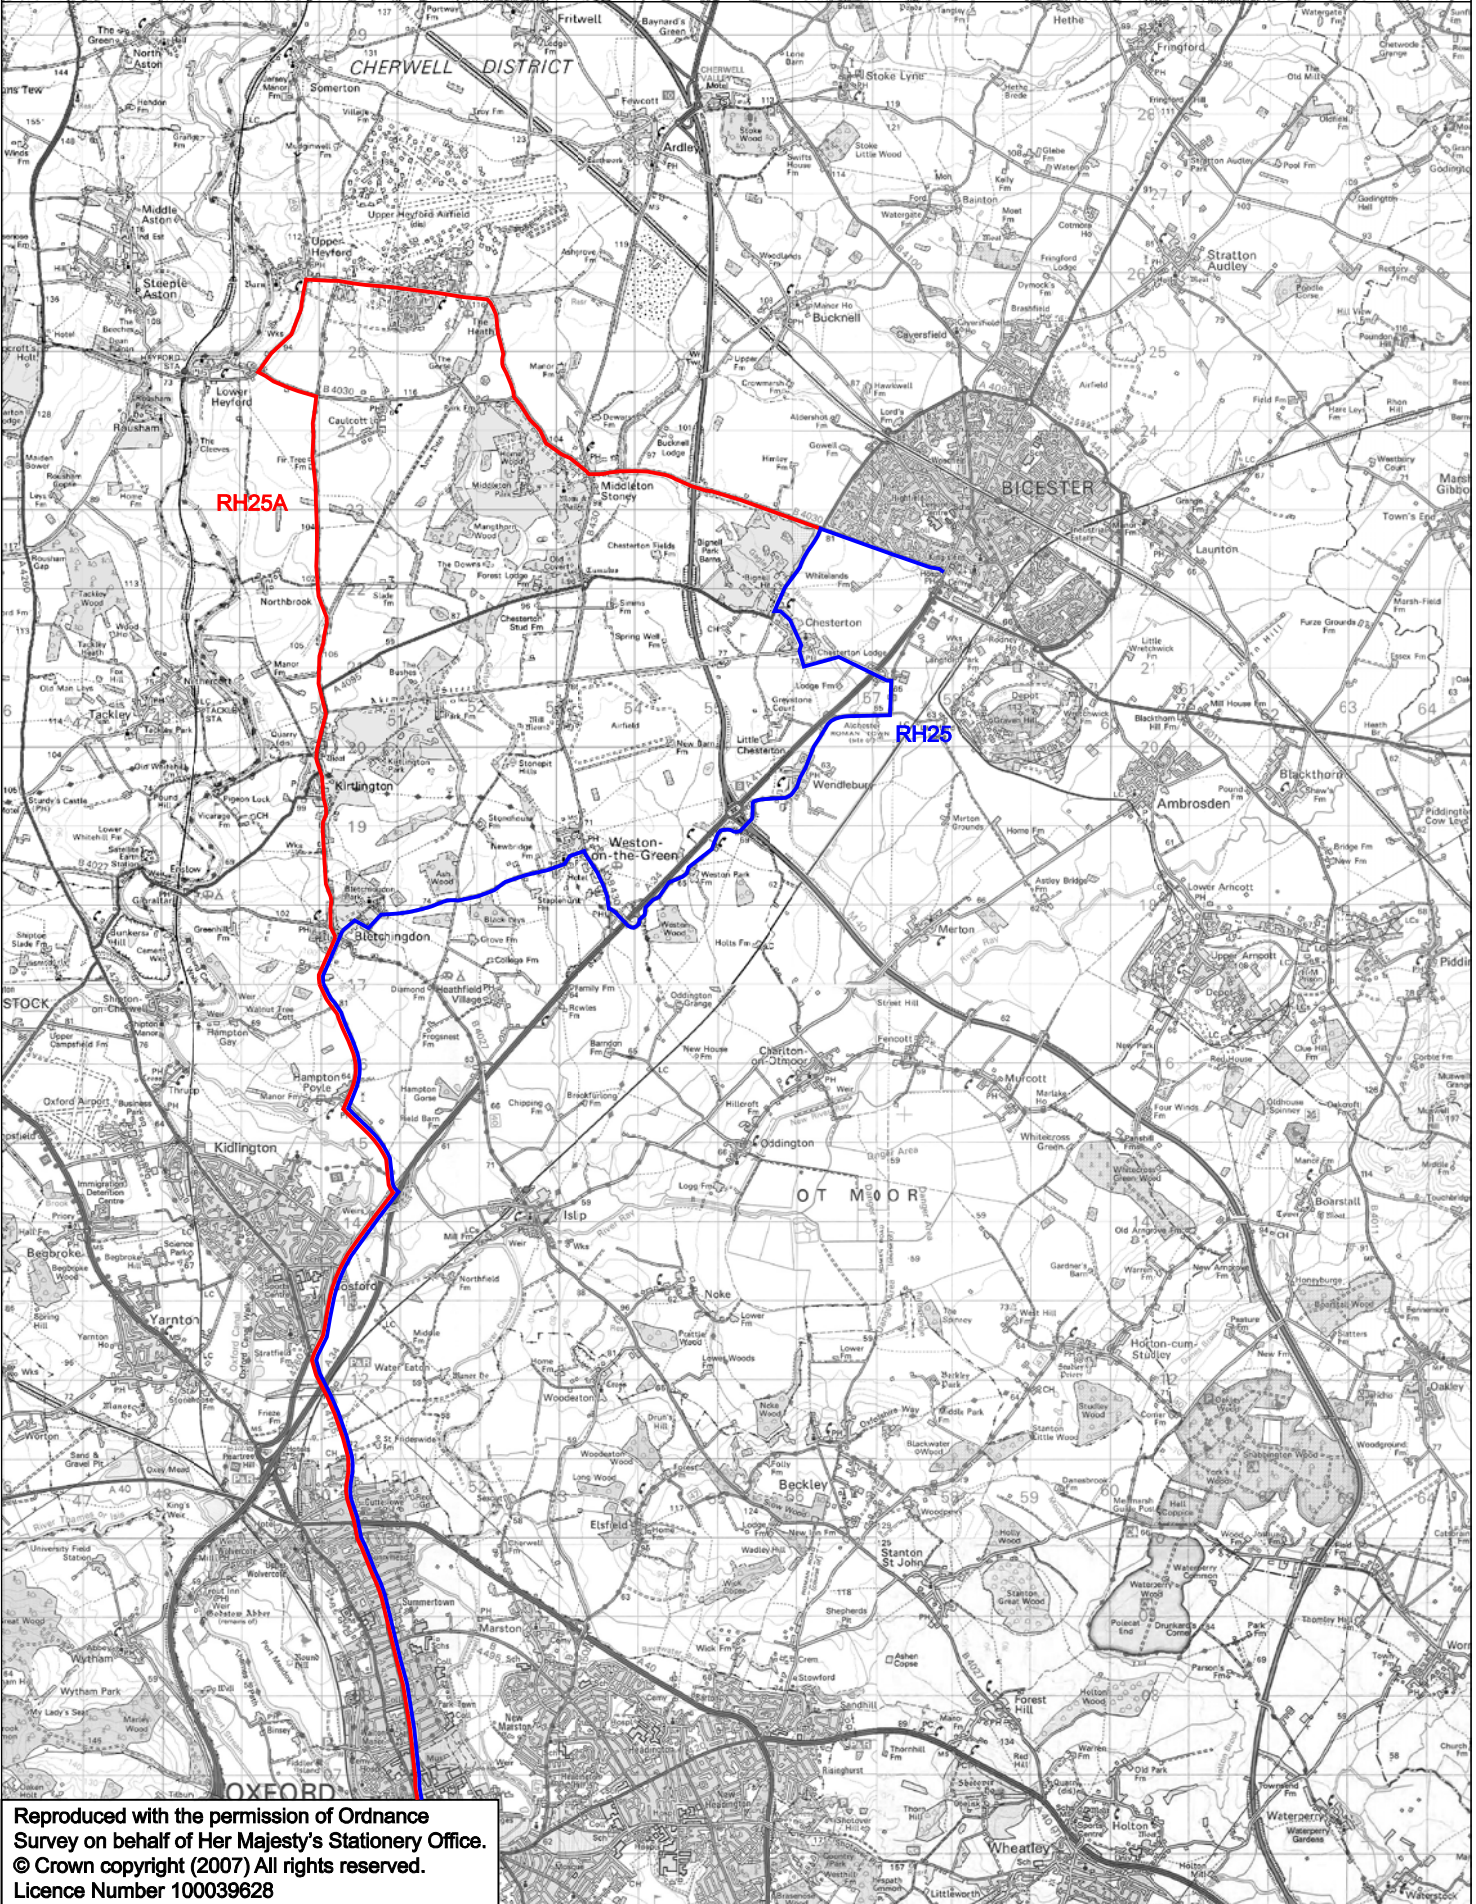

Reproduced with the permission of Ordnance Survey on behalf of Her Majesty's Stationery Office. © Crown copyright (2007) All rights reserved. Licence Number 100039628



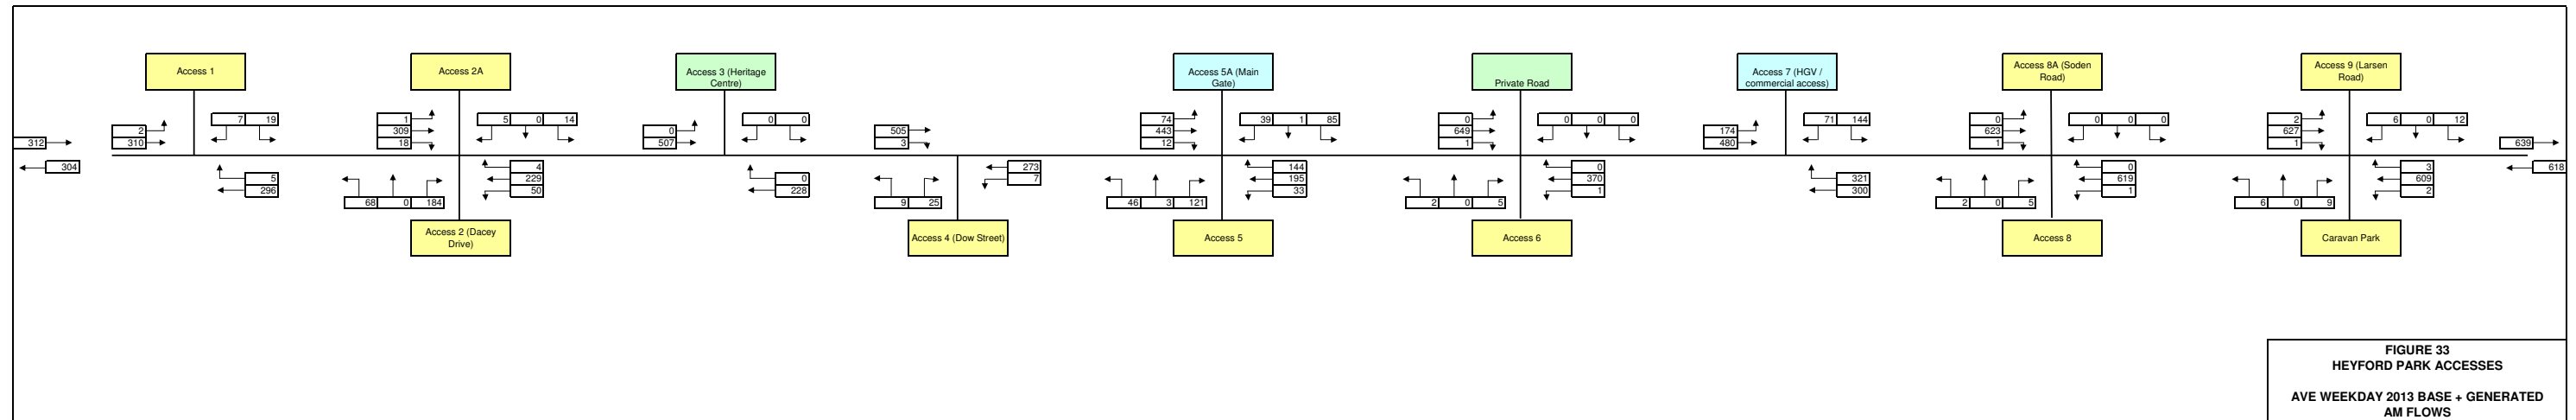


FIGURE 33
HEYFORD PARK ACCESSES
AVE WEEKDAY 2013 BASE + GENERATED
AM FLOWS

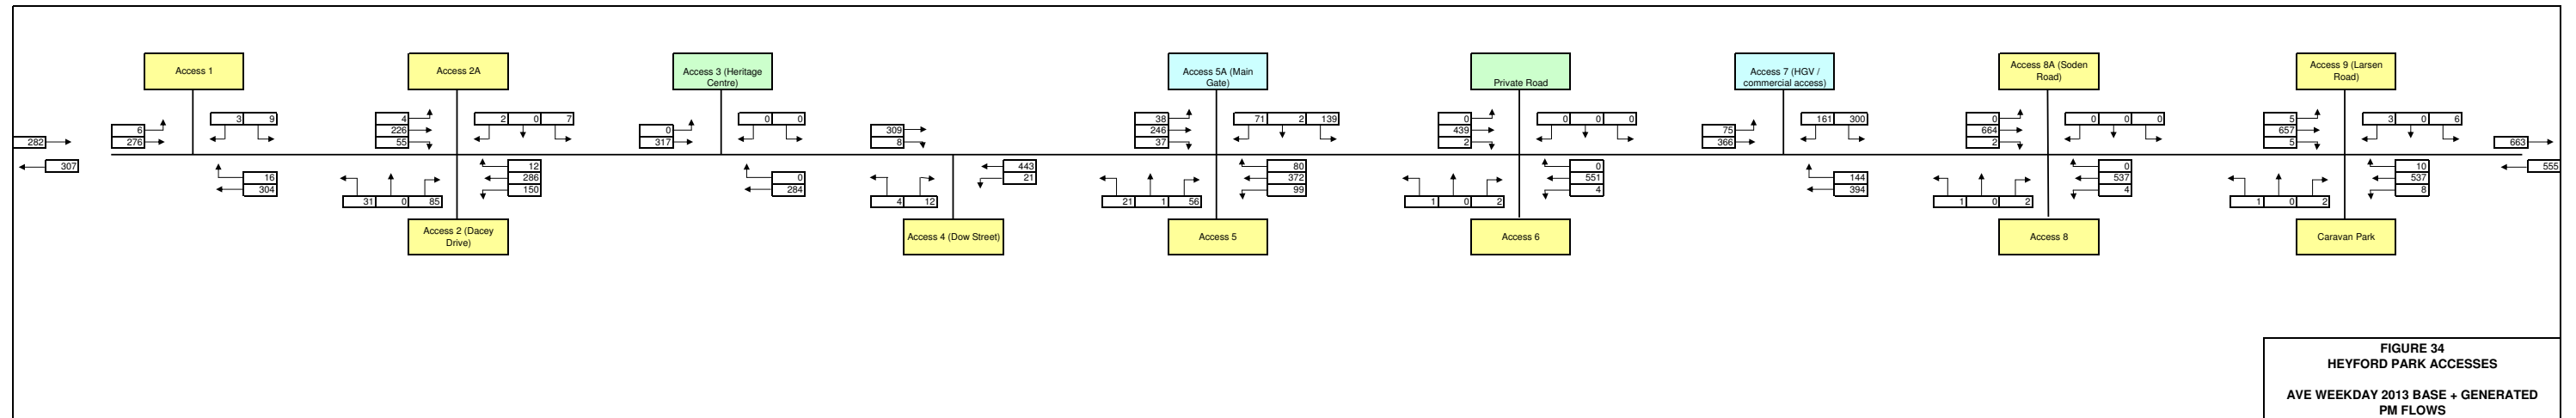

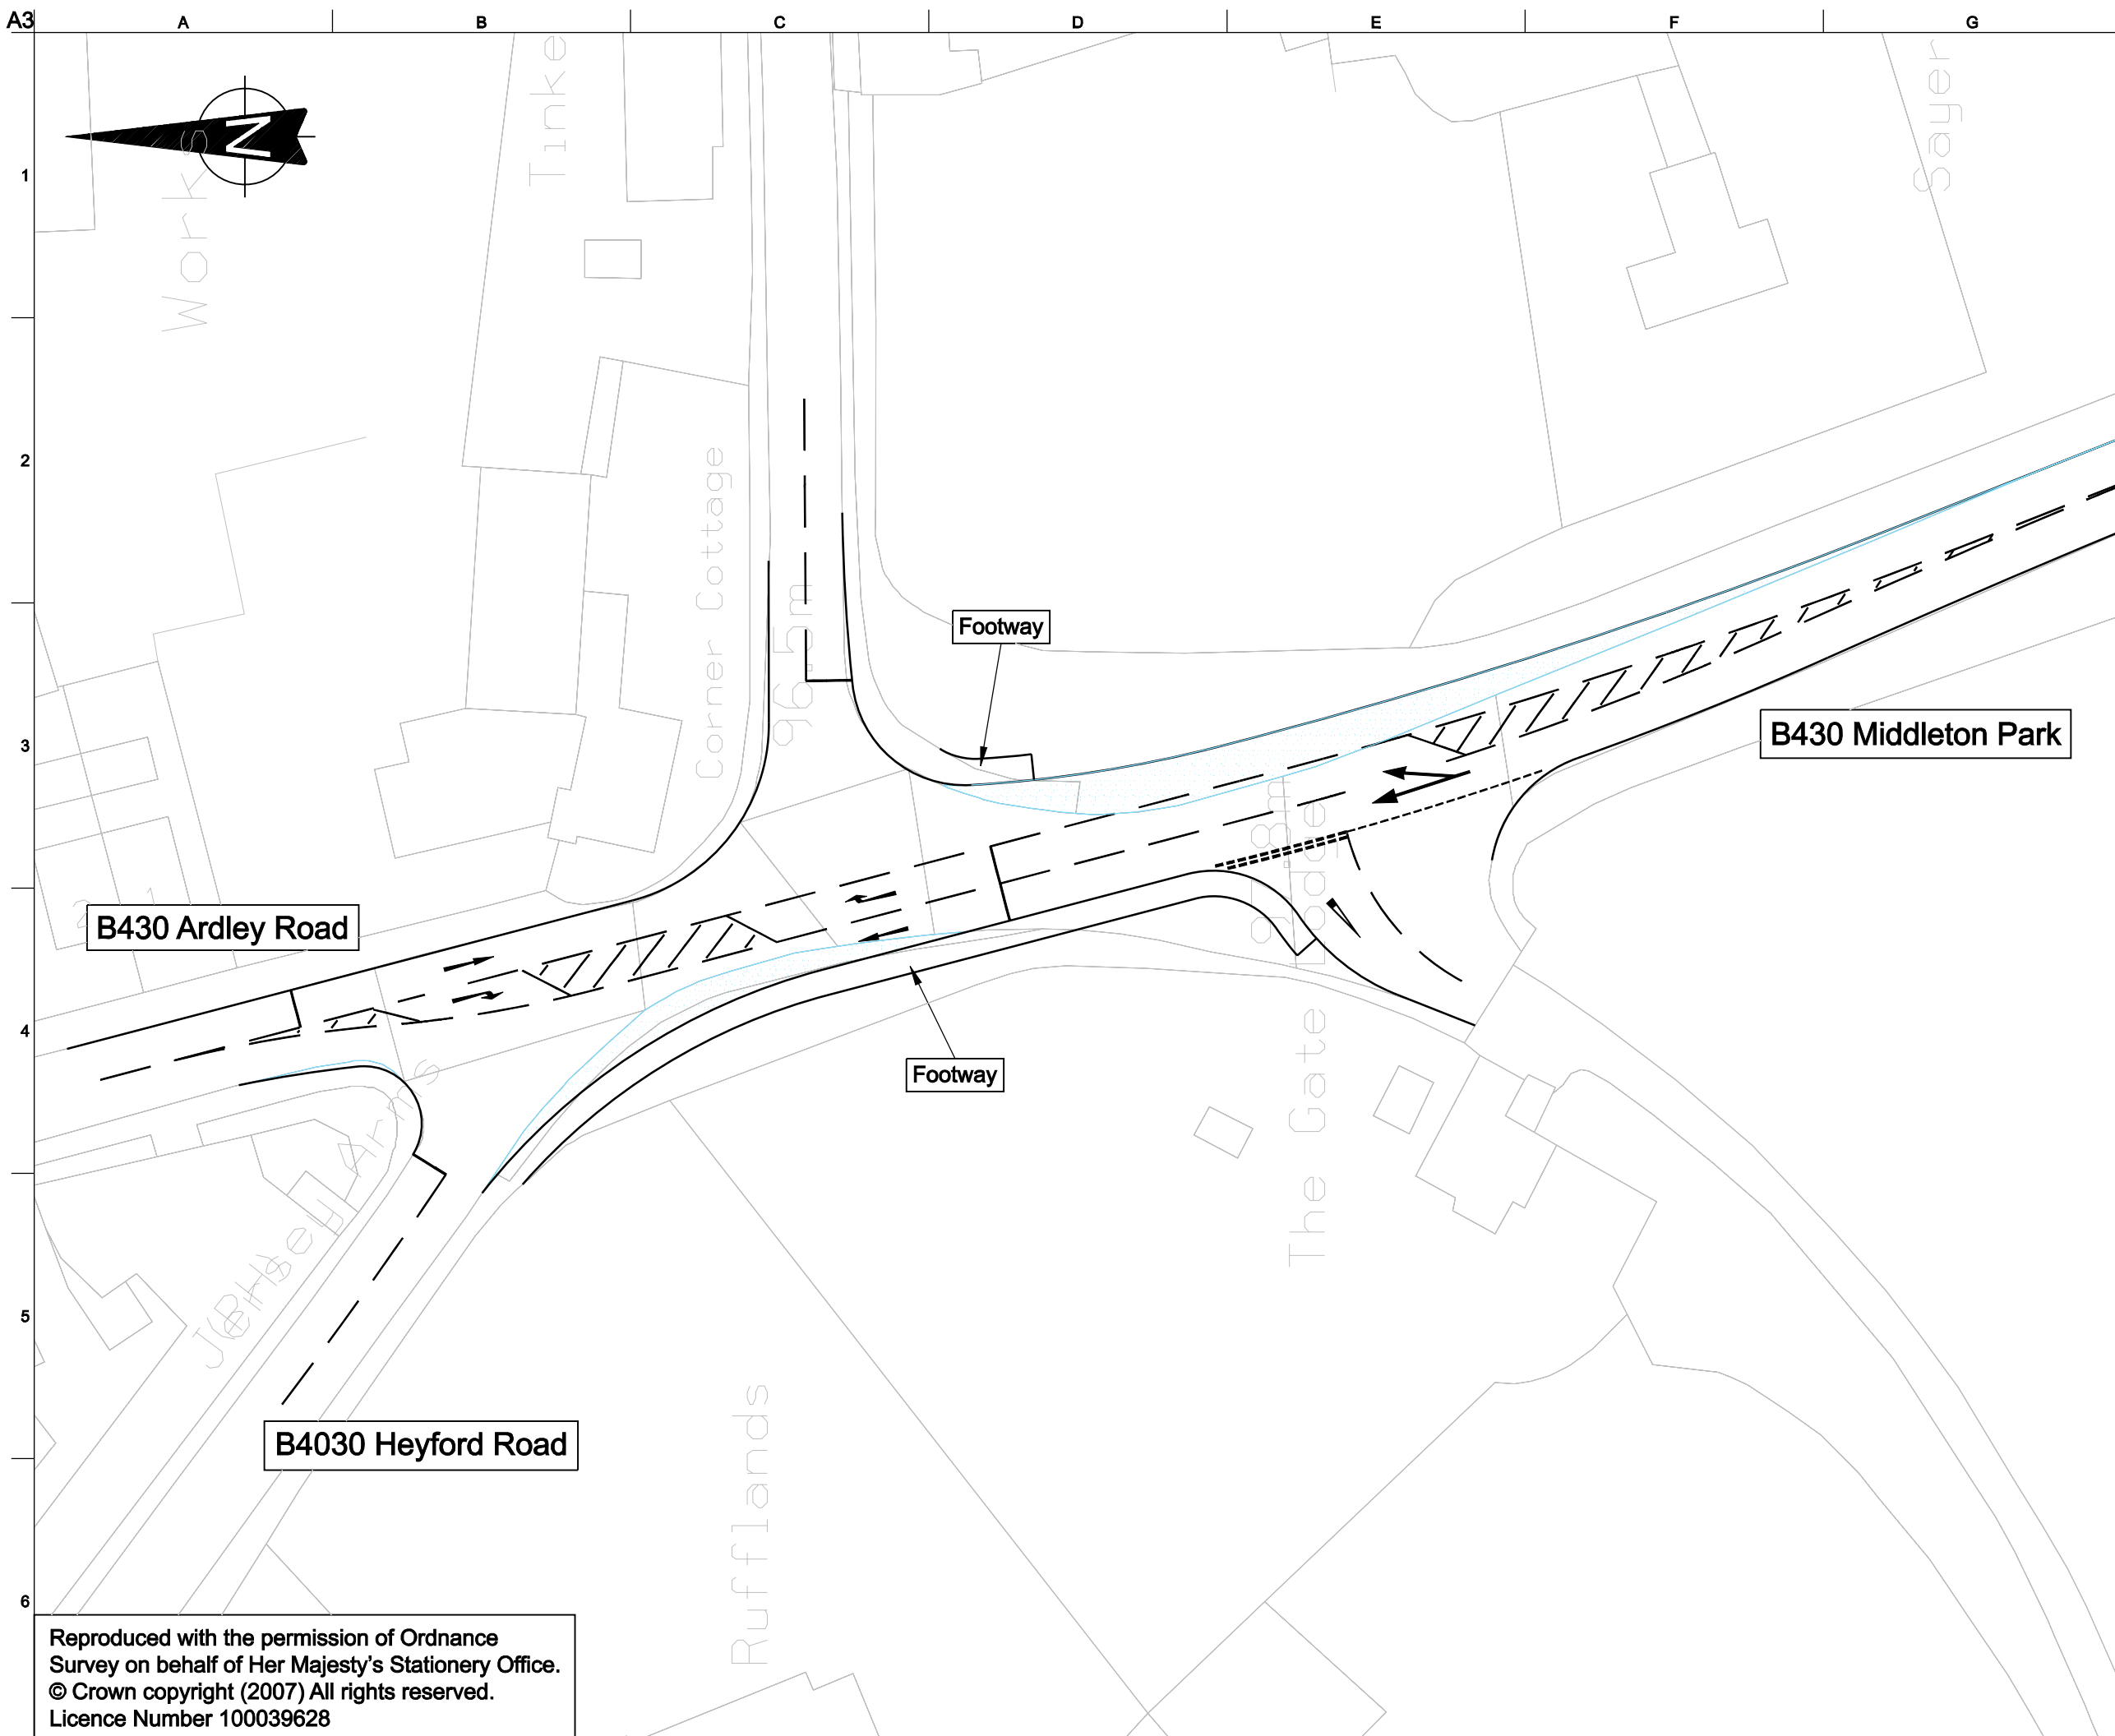

Key:
 Areas of carriageway widening

01	09/08/07	NS	IGC	IGC
First Issue				
Issue	Date	By	Chkd	Appd

ARUP

The Arup Campus, Blythe Gate, Blythe Valley Park
 Solihull, West Midlands B90 8AE
 Tel +44(0)121 213 3000 Fax +44(0)121 213 3001
 www.arup.com

Client
North Oxfordshire Consortium

Job Title
**Heyford Park
 Transport Assessment**

Drawing Title
**Proposed Alterations to Junction
 Between B4030 and B430
 in Middleton Stoney**

Scale at A3
1:500

Plot ID

Drawing Status

Information

Job No	Drawing No	Issue
120669-00	Figure 35	01

Reproduced with the permission of Ordnance Survey on behalf of Her Majesty's Stationery Office. © Crown copyright (2007) All rights reserved. Licence Number 100039628



01	15/08/07	PJD	IGC	IGC
First Issue				
Issue	Date	By	Chkd	Appd

ARUP

The Arup Campus, Blythe Gate, Blythe Valley Park
 Solihull, West Midlands B90 8AE
 Tel +44(0)121 213 3000 Fax +44(0)121 213 3001
 www.arup.com

Client
North Oxfordshire Consortium

Job Title
**Heyford Park
 Transport Assessment**

Drawing Title
**Figure 36
 Junction 10: Proposed carriageway
 marking alterations**

Scale at A3
1:1000

Plot ID

Drawing Status
Information

Job No	Drawing No	Issue
120669-00	Figure_36	01

Existing

Proposed

Diagram 1003.1

Diagram No 1004.1