


## Appendices G.A02-G.A05

### Location of Soil Vapour Survey Points, Trial Pits and Boreholes

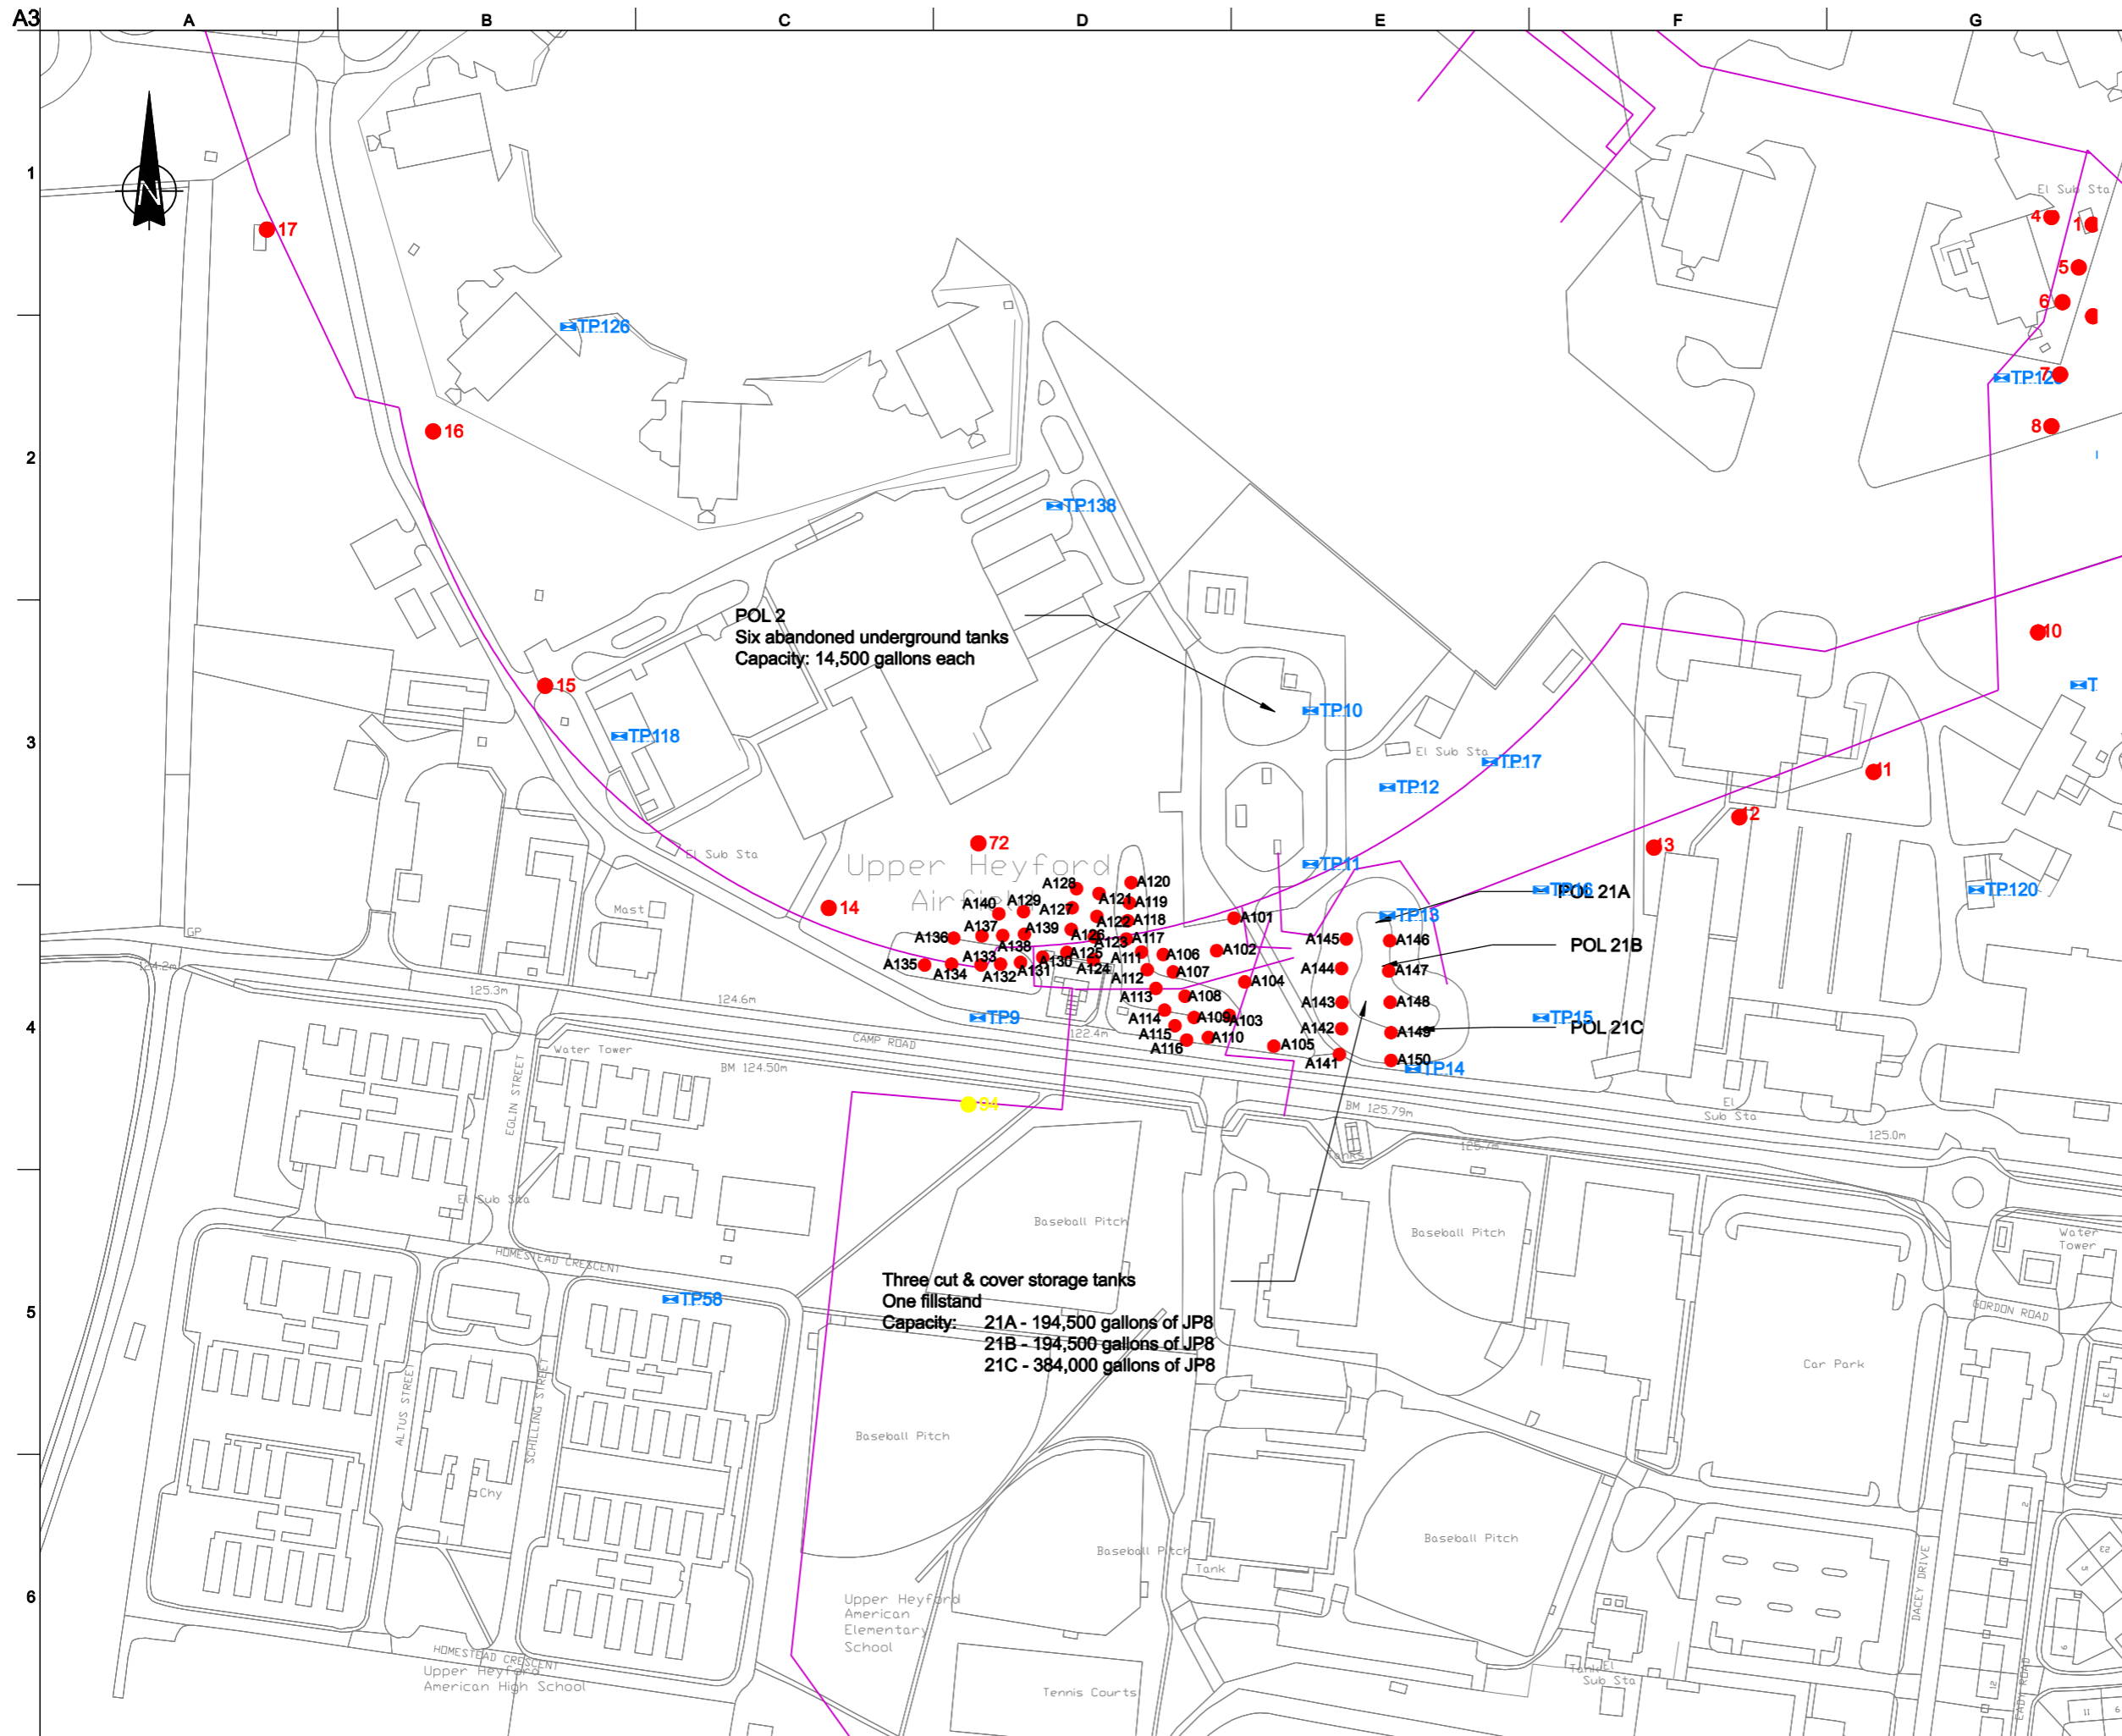



**Legend:**

Trial Pits  
 TP57

- Soil Vapour Survey Points
- 116 Area A as defined by Aspinwall 1997
  - 46 Area E as defined by Aspinwall 1997
  - A145 Area A1 as defined by Aspinwall 1997
  - Liquid Fuels System

**Notes:**

Refer to drawing G.1 for overall location

G.A02

01	20/08/07	MG	MF	RB
Planning				
Issue	Date	By	Chkd	Appd

**ARUP**

The Arup Campus, Blythe Gate, Blythe Valley Park  
 Solihull, West Midlands B90 8AE  
 Tel +44(0)121 213 3000 Fax +44(0)121 213 3001  
 www.arup.com

Client  
**North Oxfordshire Consortium**

Job Title  
**Heyford Park Development**

Drawing Title  
**Area A1  
 Location of Soil Vapour Survey  
 Points, Trial Pits and Boreholes**


Scale at A3  
 1:2500

Plot ID

Drawing Status

**Planning**

Job No <b>120643-00</b>	Drawing No <b>CG_G.1A_01</b>	Issue <b>01</b>
----------------------------	---------------------------------	--------------------

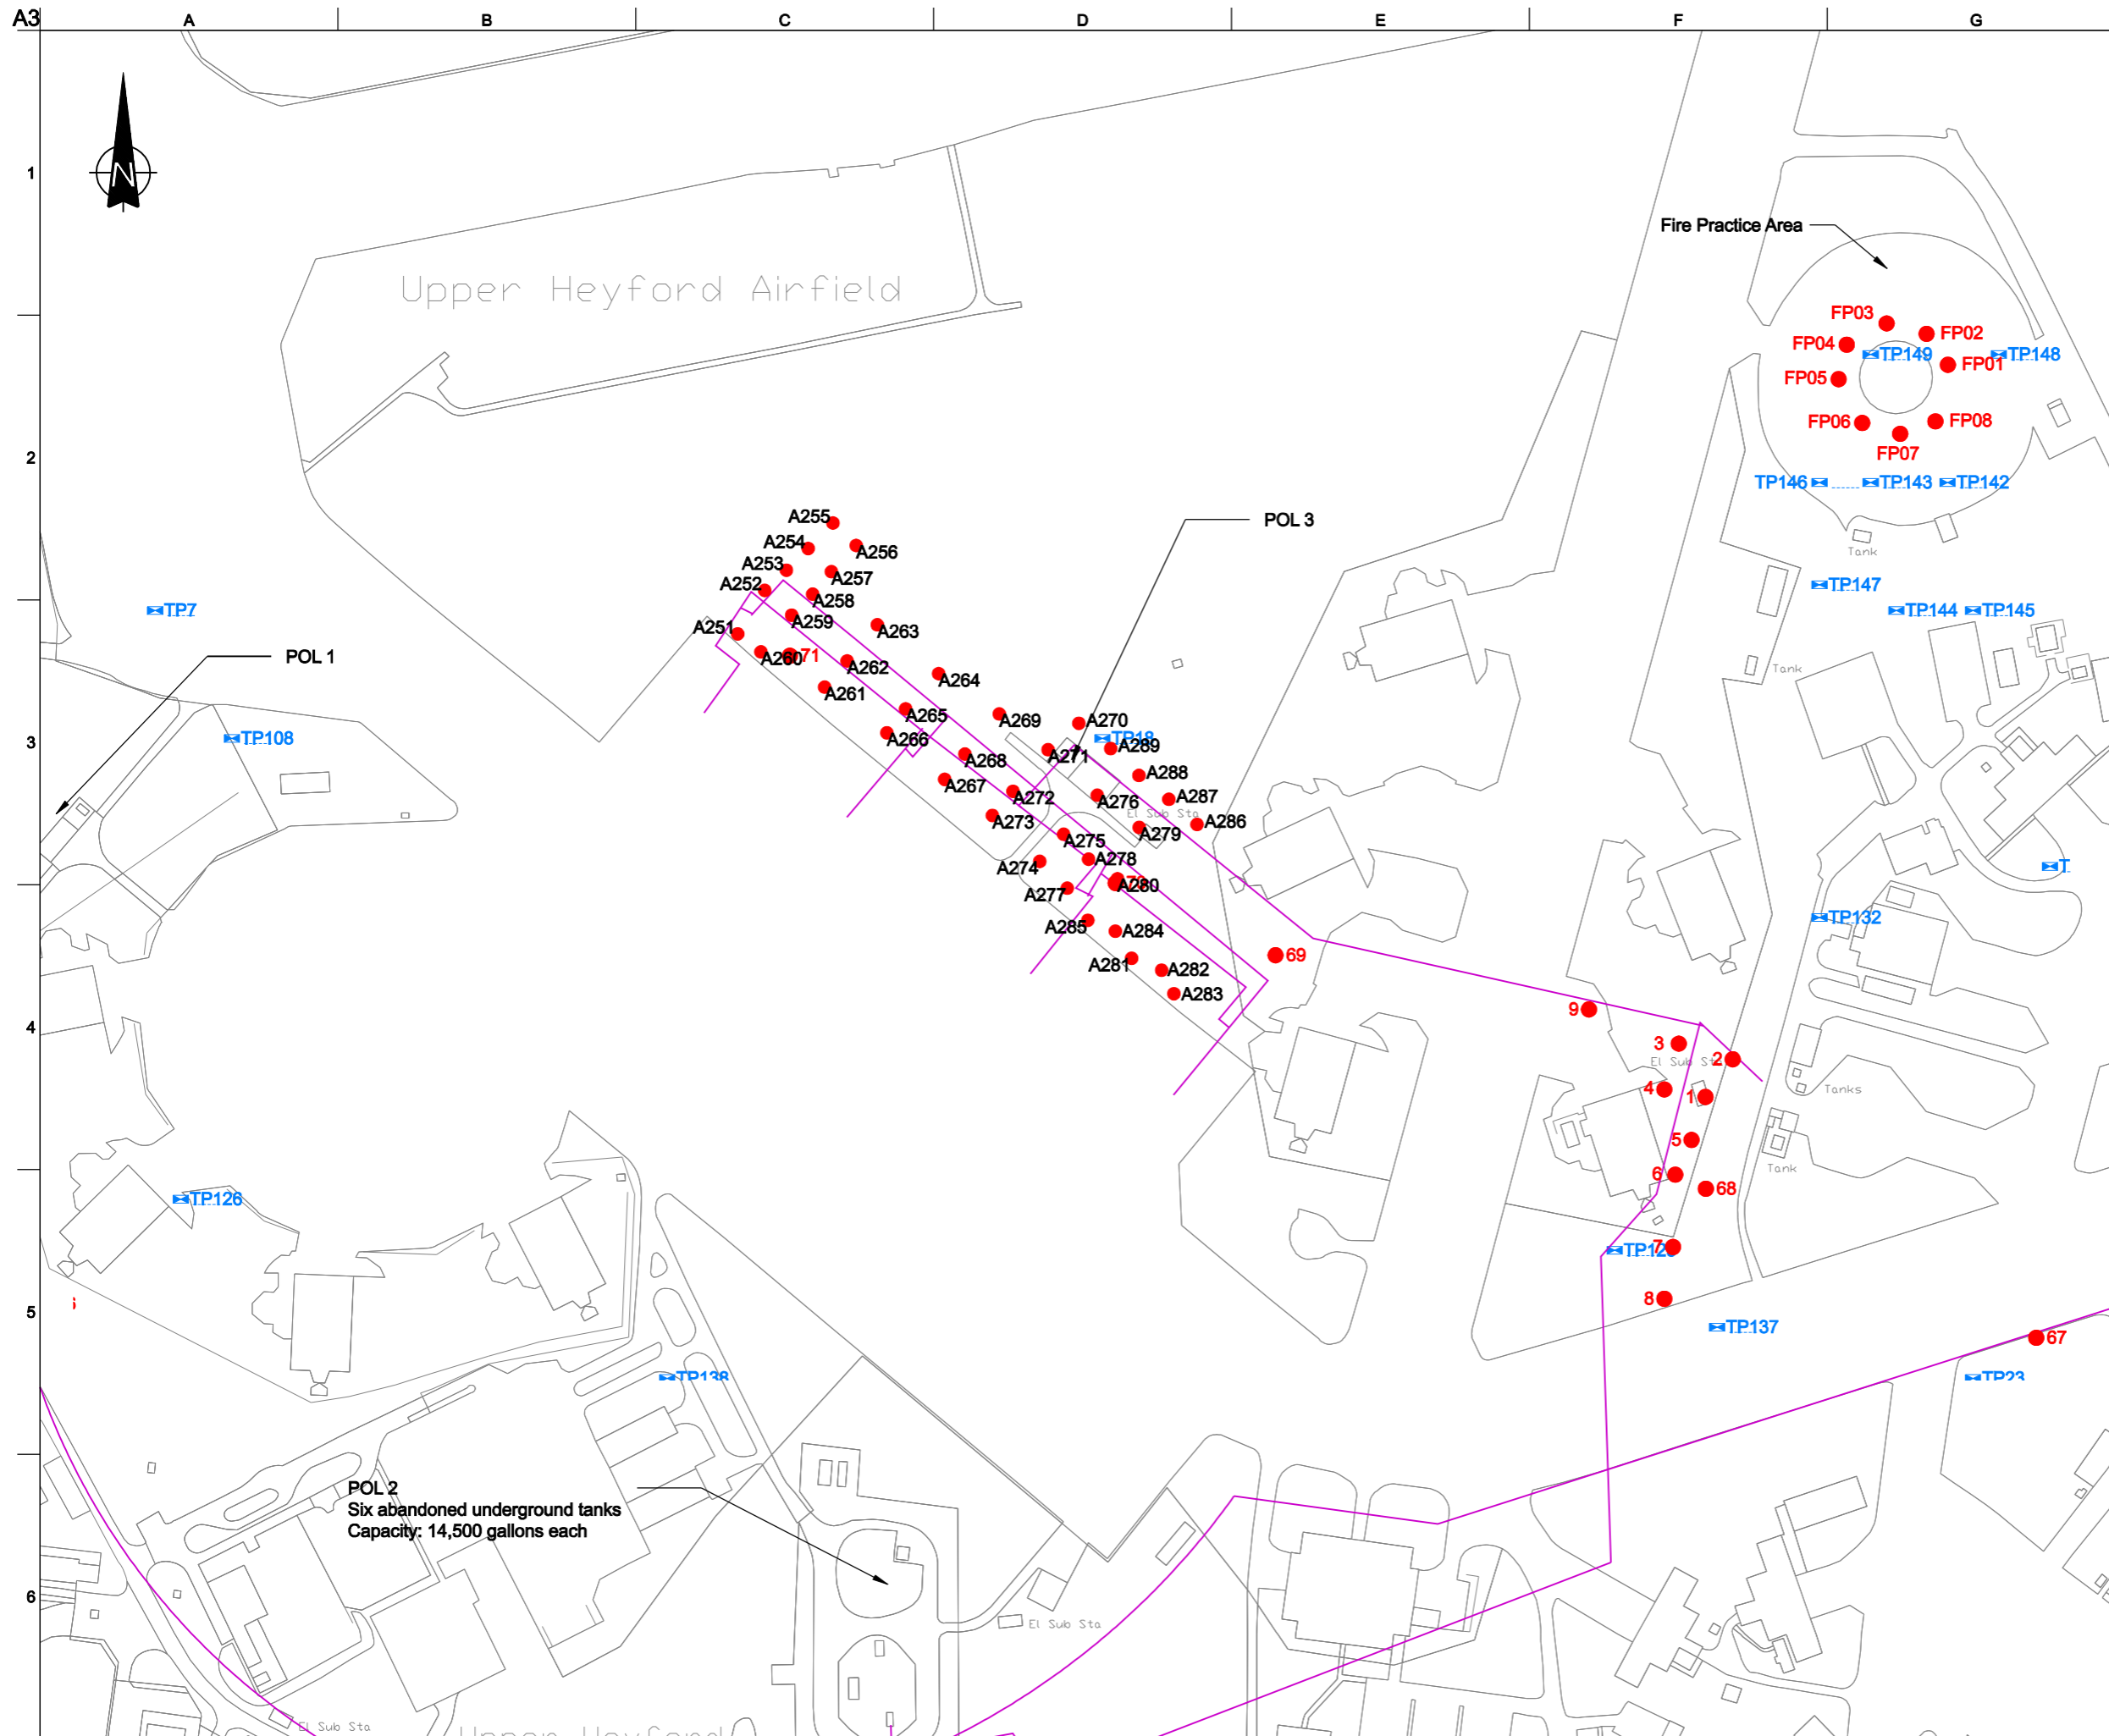

**Legend:**

- Trial Pits
  - TP57
- Soil Vapour Survey Points
  - 116 Area A as defined by Aspinwall 1997
  - 46 Area E as defined by Aspinwall 1997
  - FP01 Fire Practice Area
- Liquid Fuels System

**Notes:**

Refer to drawing G.1 for overall location

G.A03

01	20/08/07	MG	MF	RB
Planning				

Issue	Date	By	Chkd	Appd



The Arup Campus, Blythe Gate, Blythe Valley Park  
 Solihull, West Midlands B90 8AE  
 Tel +44(0)121 213 3000 Fax +44(0)121 213 3001  
 www.arup.com

Client  
**North Oxfordshire Consortium**

Job Title  
**Heyford Park Development**

Drawing Title  
**Area A2  
 Location of Soil Vapour Survey  
 Points, Trial Pits and Boreholes**


Scale at A3  
 1:2500

Plot ID

Drawing Status

**Planning**

Job No <b>120643-00</b>	Drawing No <b>CG_G.1A_02</b>	Issue <b>01</b>
----------------------------	---------------------------------	--------------------

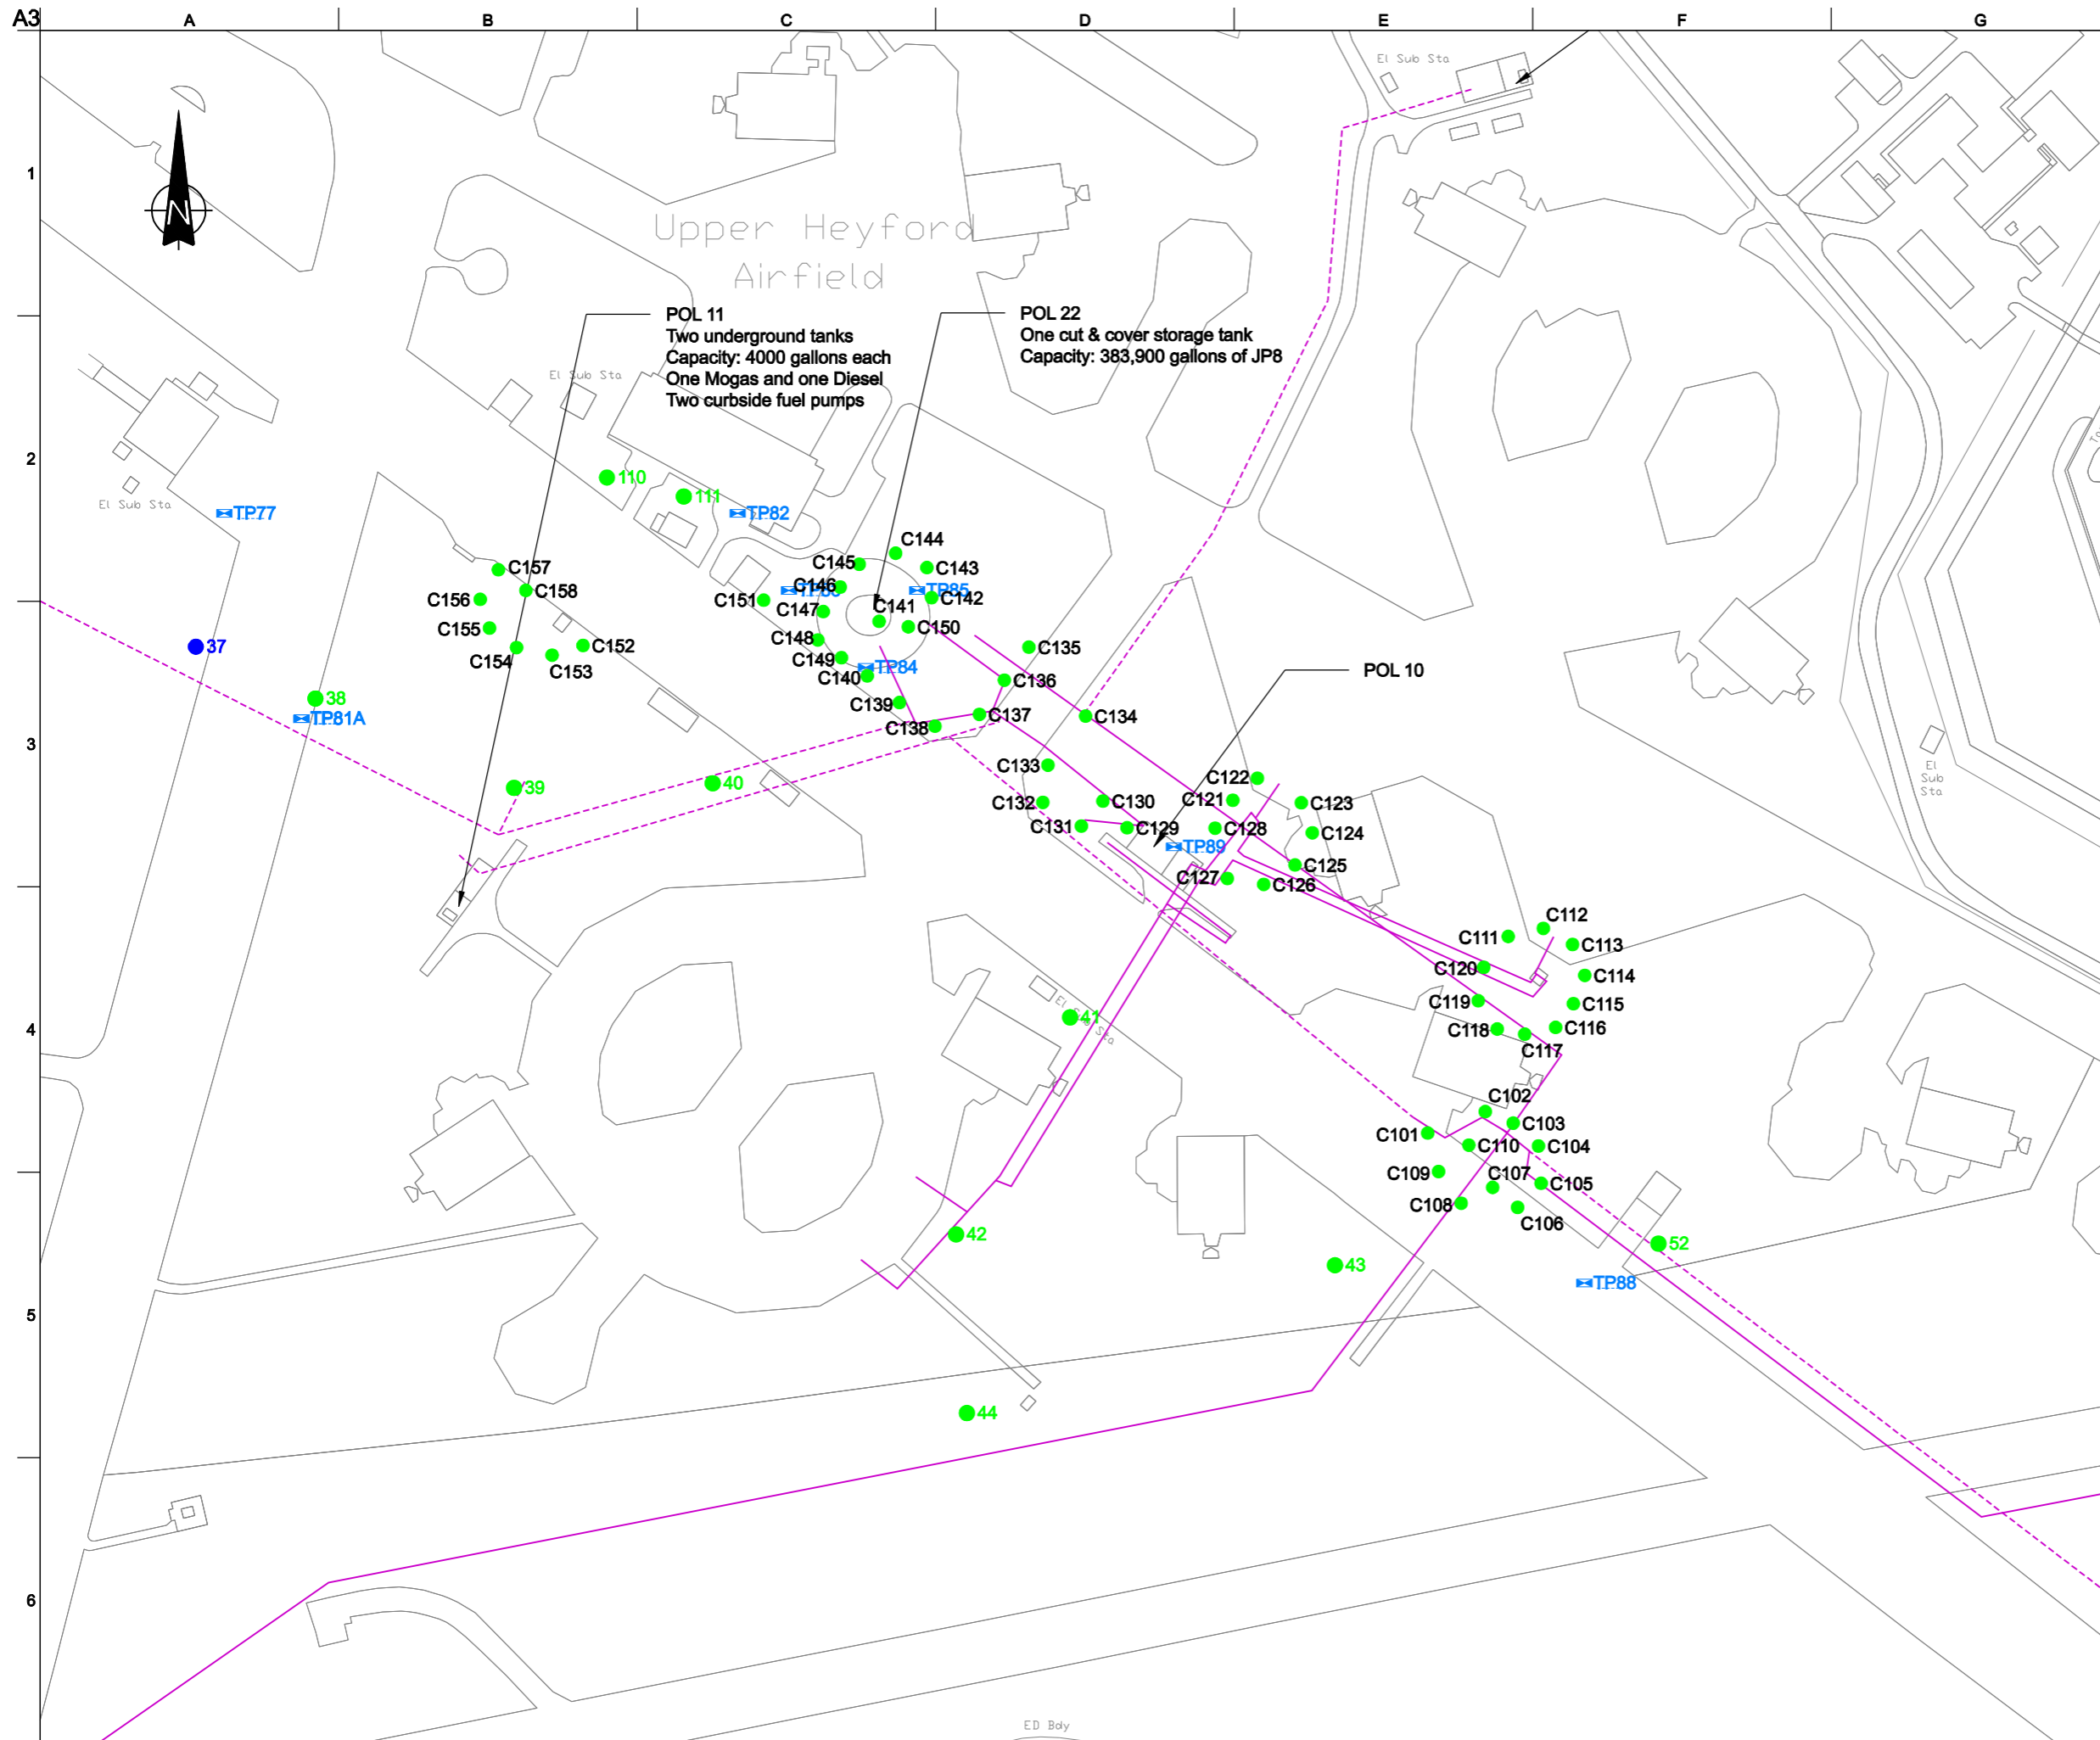

**Legend:**

- Trial Pits**
- TP57
- Soil Vapour Survey Points**
- 116 Area C as defined by Aspinwall 1997
- C110 Area C1 as defined by Aspinwall 1997
- Abandoned in place
- Liquid Fuels System

**Notes:**

Refer to drawing G.1 for overall location

G.A04

01	20/08/07	MG	MF	RB
Planning				
Issue	Date	By	Chkd	Appd



The Arup Campus, Blythe Gate, Blythe Valley Park  
 Solihull, West Midlands B90 8AE  
 Tel +44(0)121 213 3000 Fax +44(0)121 213 3001  
 www.arup.com

Client  
**North Oxfordshire Consortium**

Job Title  
**Heyford Park Development**


Drawing Title  
**Area C1  
 Location of Soil Vapour Survey  
 Points, Trial Pits and Boreholes**

Scale at A3  
 1:2500

Plot ID

Drawing Status  
**Planning**

Job No <b>120643-00</b>	Drawing No <b>CG_G.1C</b>	Issue <b>01</b>
----------------------------	------------------------------	--------------------

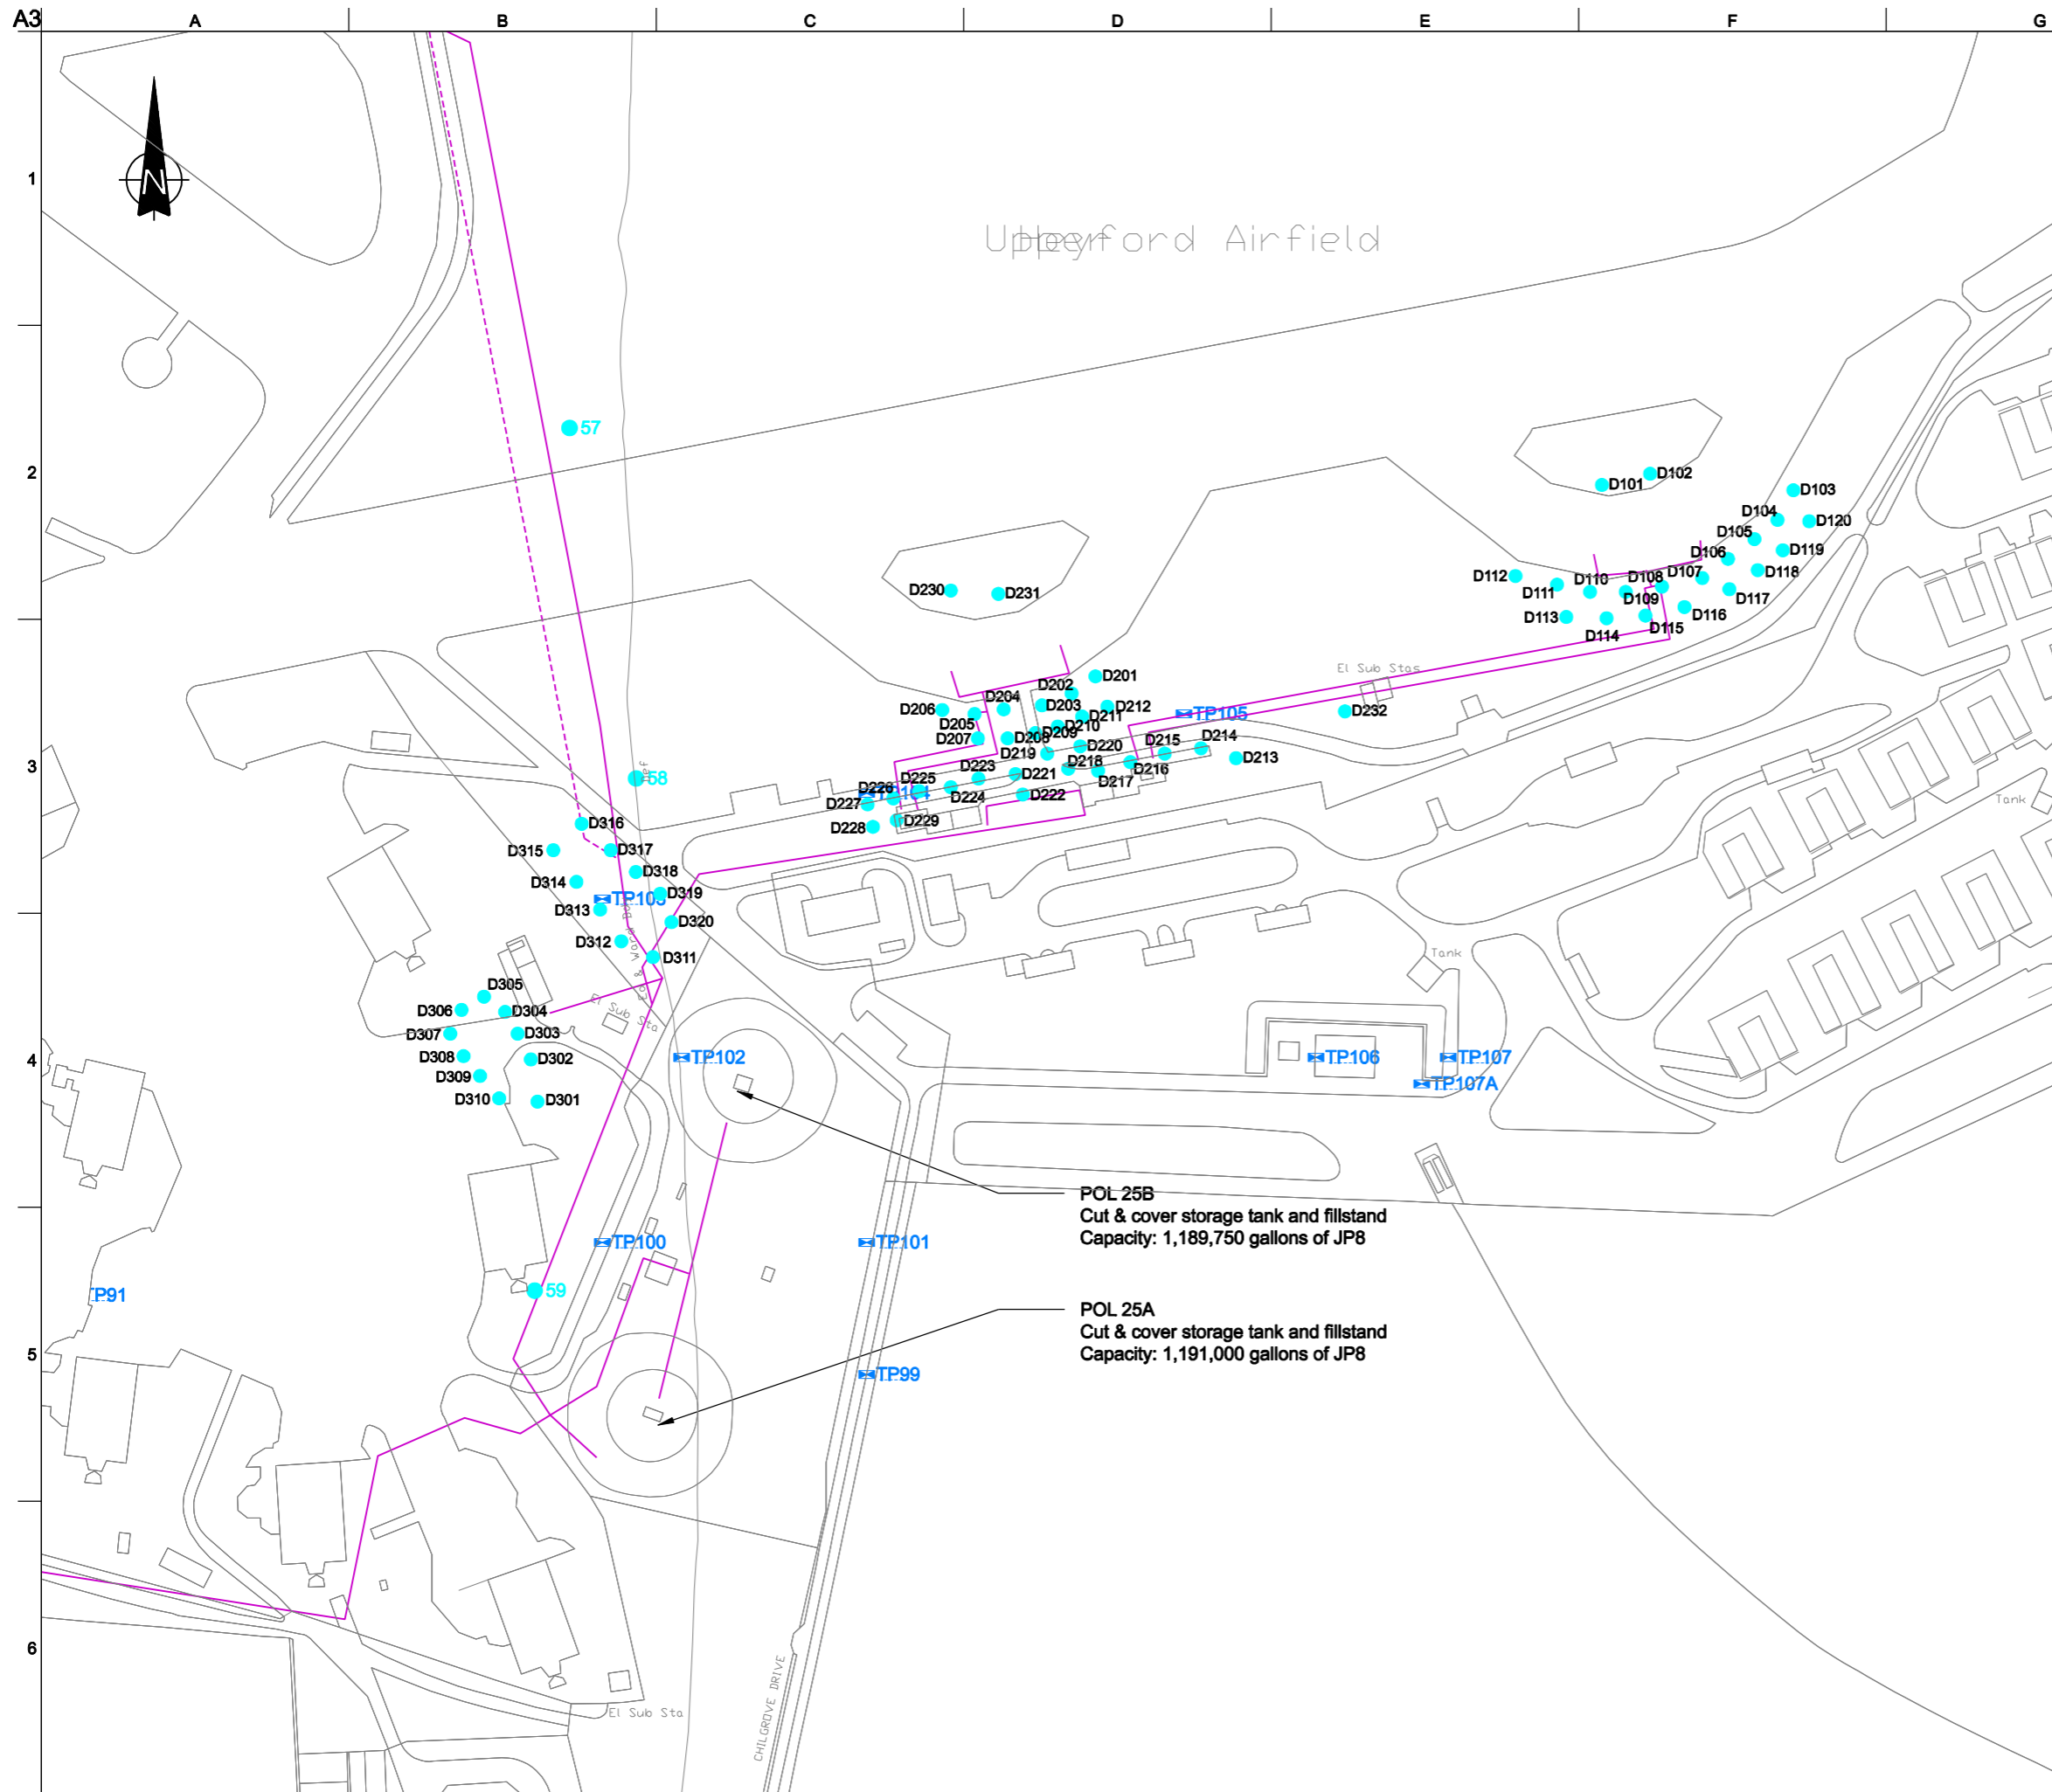

**Legend:**

- Trial Pits
  - TP57
- Soil Vapour Survey Points
  - 62 Area D as defined by Aspinwall 1997
  - D110 Area D1 as defined by Aspinwall 1997
  - D224 Area D2 as defined by Aspinwall 1997
  - D301 Area D3 as defined by Aspinwall 1997
- Abandoned in place
- Liquid Fuels System

**Notes:**

Refer to drawing G.1 for overall location

G.A05

01	20/08/07	MG	MF	RB
Planning				
Issue	Date	By	Chkd	Appd

**ARUP**

The Arup Campus, Blythe Gate, Blythe Valley Park  
Solithull, West Midlands B90 8AE  
Tel +44(0)121 213 3000 Fax +44(0)121 213 3001  
www.arup.com

Client  
**North Oxfordshire Consortium**

Job Title  
**Heyford Park Development**

Drawing Title  
**Area D1, D2 and D3  
Location of Soil Vapour Survey  
Points, Trial Pits and Boreholes**

Scale at A3 1:2500

Plot ID

Drawing Status  
**Planning**

Job No	Drawing No	Issue
<b>120643-00</b>	<b>CG_G.1D</b>	<b>01</b>