

For continuation see drawing L13f

For continuation see drawing L13e south



For continuation see drawing L13c

For continuation see drawing L13b


For continuation see drawing L13h

L13g

LEGEND

- 'A' CATEGORY trees required for removal
- 'B' CATEGORY trees required for removal
- 'C' CATEGORY trees required for removal
- 'R' CATEGORY trees required for removal
Main trees only, see schedule for more detail
- ALIEN CONIFERS trees required for removal
Main groups only, see schedule for more detail

NOTE:
Please refer to solid colour trees only

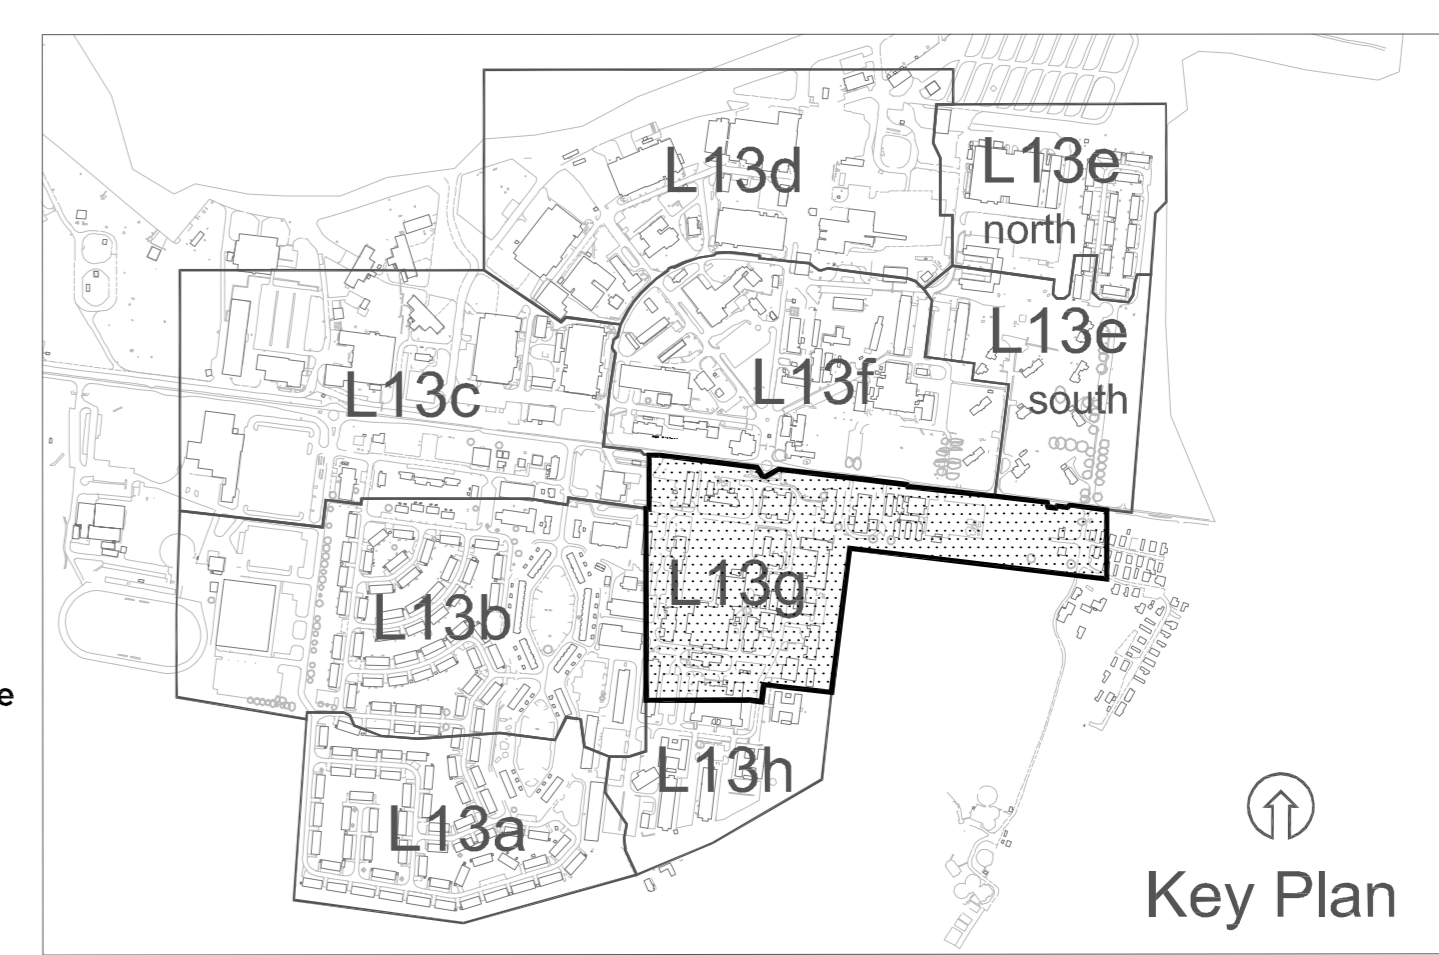

Key Plan

COOPER PARTNERSHIP

T 017 546 7188
F 017 546 7278
mail@cooperpartnership.com
www.cooperpartnership.com

Job:
Heyford park

Title:
TREE PLAN
DRAWING 7 OF 8

Scale	Date	Drawn	Checked	Approved
1/500@A0	JULY 2007	IG	JC	JC

