




For continuation see drawing L13c

For continuation see drawing L13e south

For continuation see drawing L13g

L13f

- LEGEND**
- 'A' CATEGORY
trees required for removal
 - 'B' CATEGORY
trees required for removal
 - 'C' CATEGORY
trees required for removal
 - 'R' CATEGORY
trees required for removal
Main trees only, see schedule for more detail
 - ALIEN CONIFERS
trees required for removal
Main groups only, see schedule for more detail
- NOTE:**
Please refer to solid colour trees only

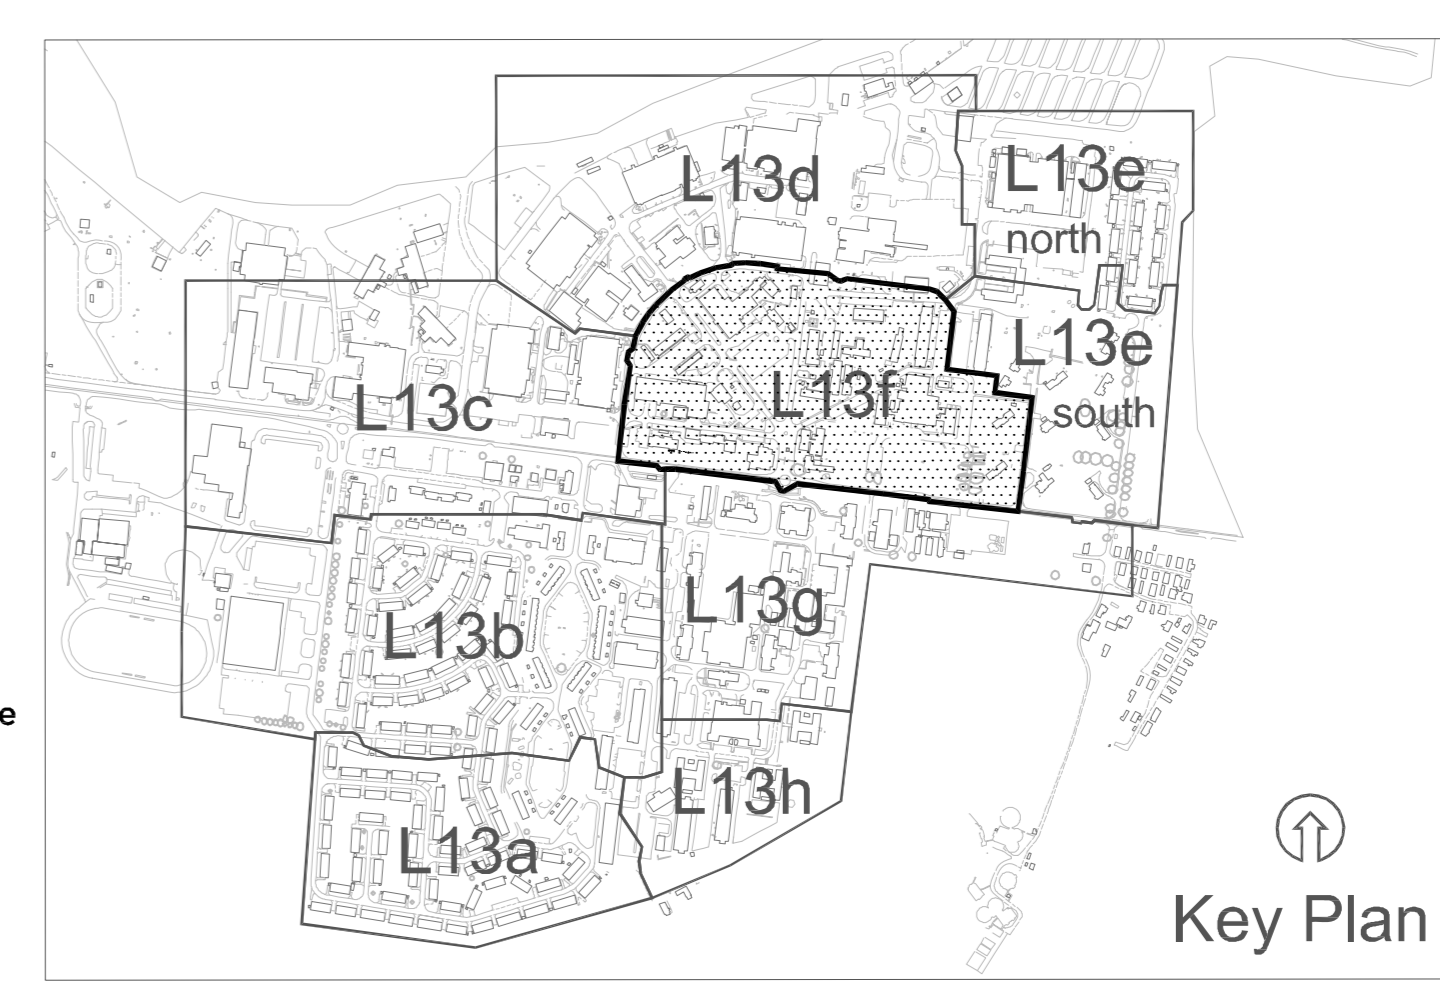

COOPER PARTNERSHIP

T 017 946 3486
F 017 946 3478
E info@cooperpartnership.com
www.cooperpartnership.com

Site: Heyford Park

Tree Plan
DRAWING 6 OF 8

Scale	Date	Drawn	Checked	Approved
1/500@AO	JULY 2007	IG	JC	JC

Drawing No: 1802 / 66

LANDSCAPE
ENVIRONMENT