

Do not scale this drawing.
All dimensions to be checked on site.



For continuation see drawing L13e north

For continuation see drawing L13e south


For continuation see drawing L13f

For continuation see drawing L13c

L13d

LEGEND

- 'A' CATEGORY trees required for removal
 - 'B' CATEGORY trees required for removal
 - 'C' CATEGORY trees required for removal
 - 'R' CATEGORY trees required for removal
Main trees only, see schedule for more detail
 - ALIEN CONIFERS trees required for removal
Main groups only, see schedule for more detail
- NOTE:
Please refer to solid colour trees only

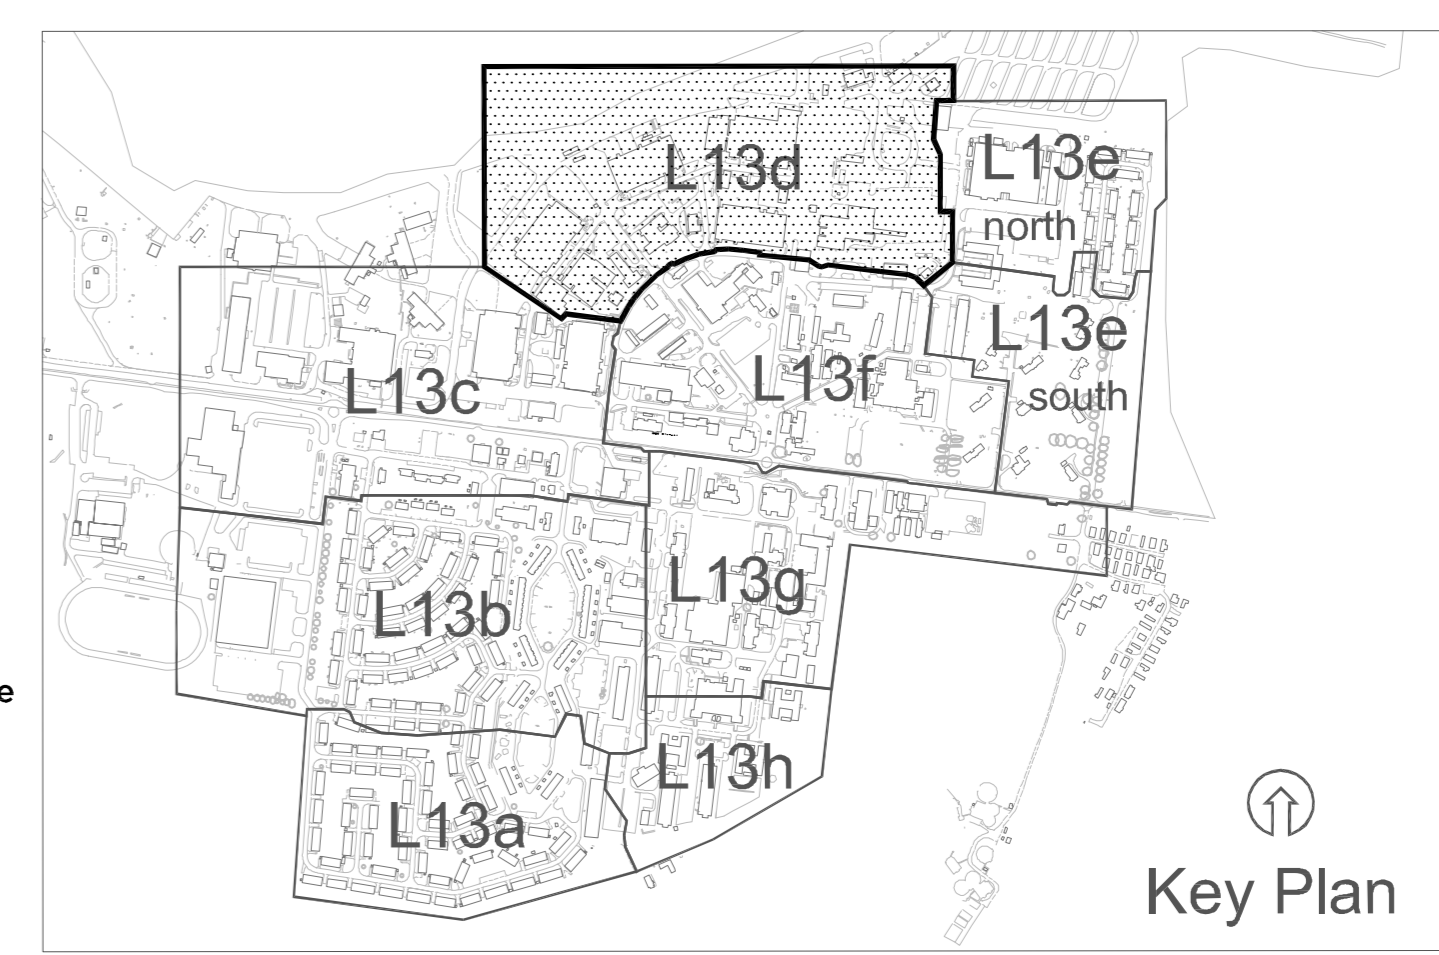

Key Plan

COOPER PARTNERSHIP

1 017 946 7888 F 017 946 7878 mail@cooperpartnership.com www.cooperpartnership.com	
Job: Heyford Park	
Title: TREE PLAN DRAWING 4 OF 8	
Scale: 1/500@AO	Date: JULY 2007
Drawn: IG	Checked/Approved: JC JC
Drawing no: 1802 / 64	
LANDSCAPE	
ENVIRONMENT	