

For continuation see drawing L13d

For continuation see drawing L13f

For continuation see drawing L13g

For continuation see drawing L13b




# L13c

## LEGEND

- 'A' CATEGORY trees required for removal
- 'B' CATEGORY trees required for removal
- 'C' CATEGORY trees required for removal
- 'R' CATEGORY trees required for removal  
Main trees only, see schedule for more detail
- ALIEN CONIFERS trees required for removal  
Main groups only, see schedule for more detail

NOTE:  
Please refer to solid colour trees only

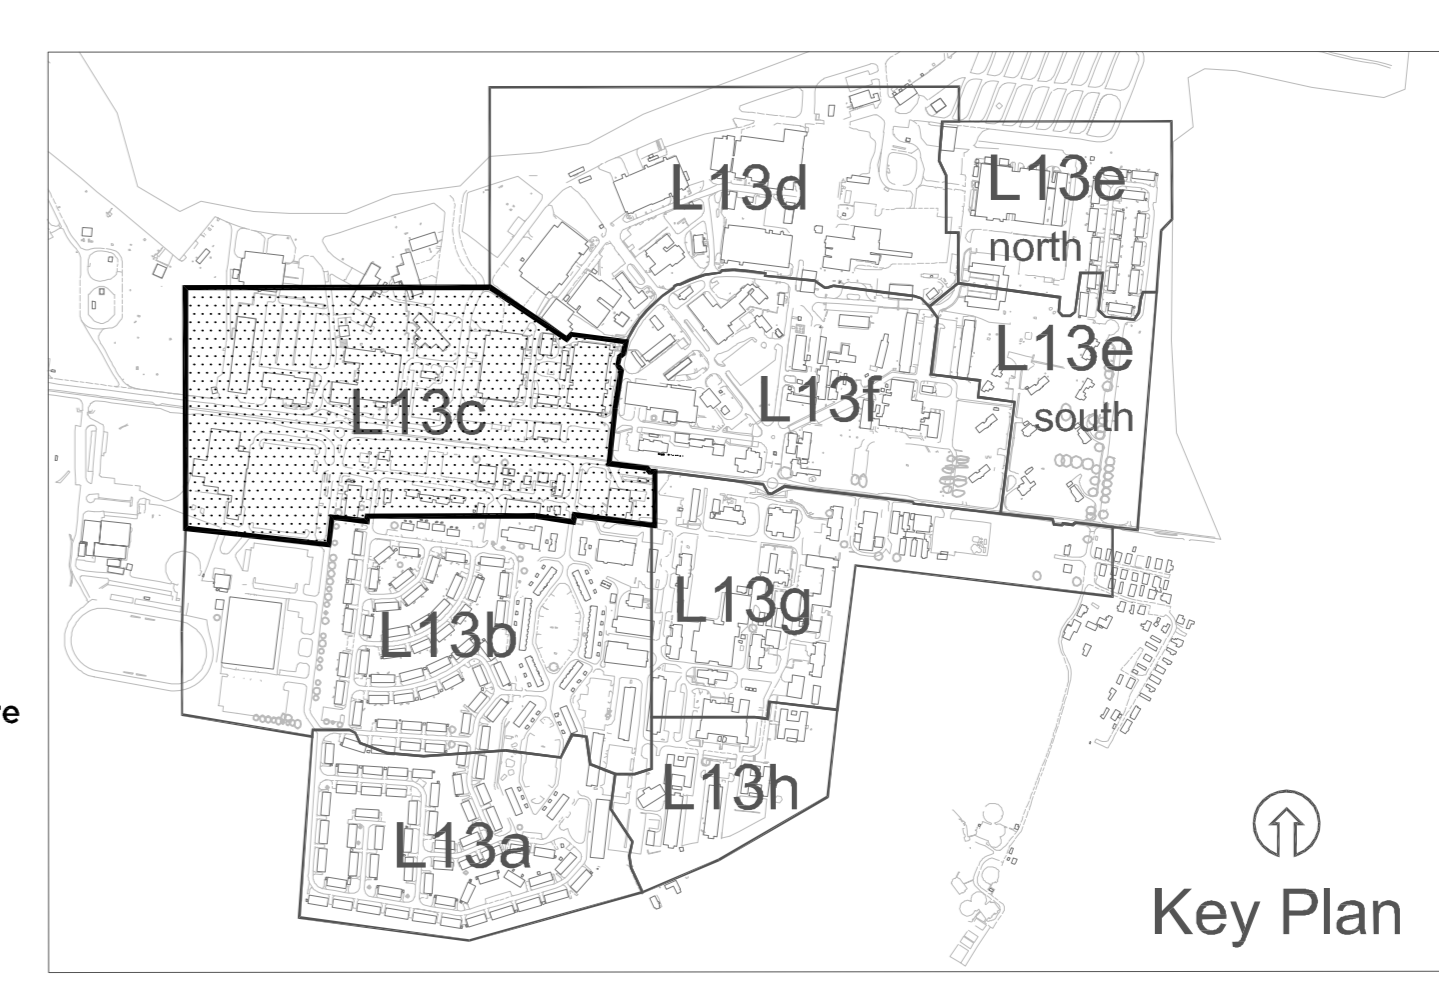

Key Plan

**COOPER PARTNERSHIP**  
 T 017 946 7488  
 F 017 946 7478  
 email@cooperpartnership.co.uk  
 www.cooperpartnership.co.uk

JOB:  
Heyford Park

DATE:  
TREE PLAN  
DRAWING 3 OF 8

Scale	Date	Drawn	Checked	Approved
1/500@A0	JULY 2007	IG	JC	JC

Drawing no:  
1802 / 63A

© Copyright