




L13b

LEGEND

- 'A' CATEGORY trees required for removal
- 'B' CATEGORY trees required for removal
- 'C' CATEGORY trees required for removal
- 'R' CATEGORY trees required for removal
Main trees only, see schedule for more detail
- ALIEN CONIFERS trees required for removal
Main groups only, see schedule for more detail

NOTE:
Please refer to solid colour trees only

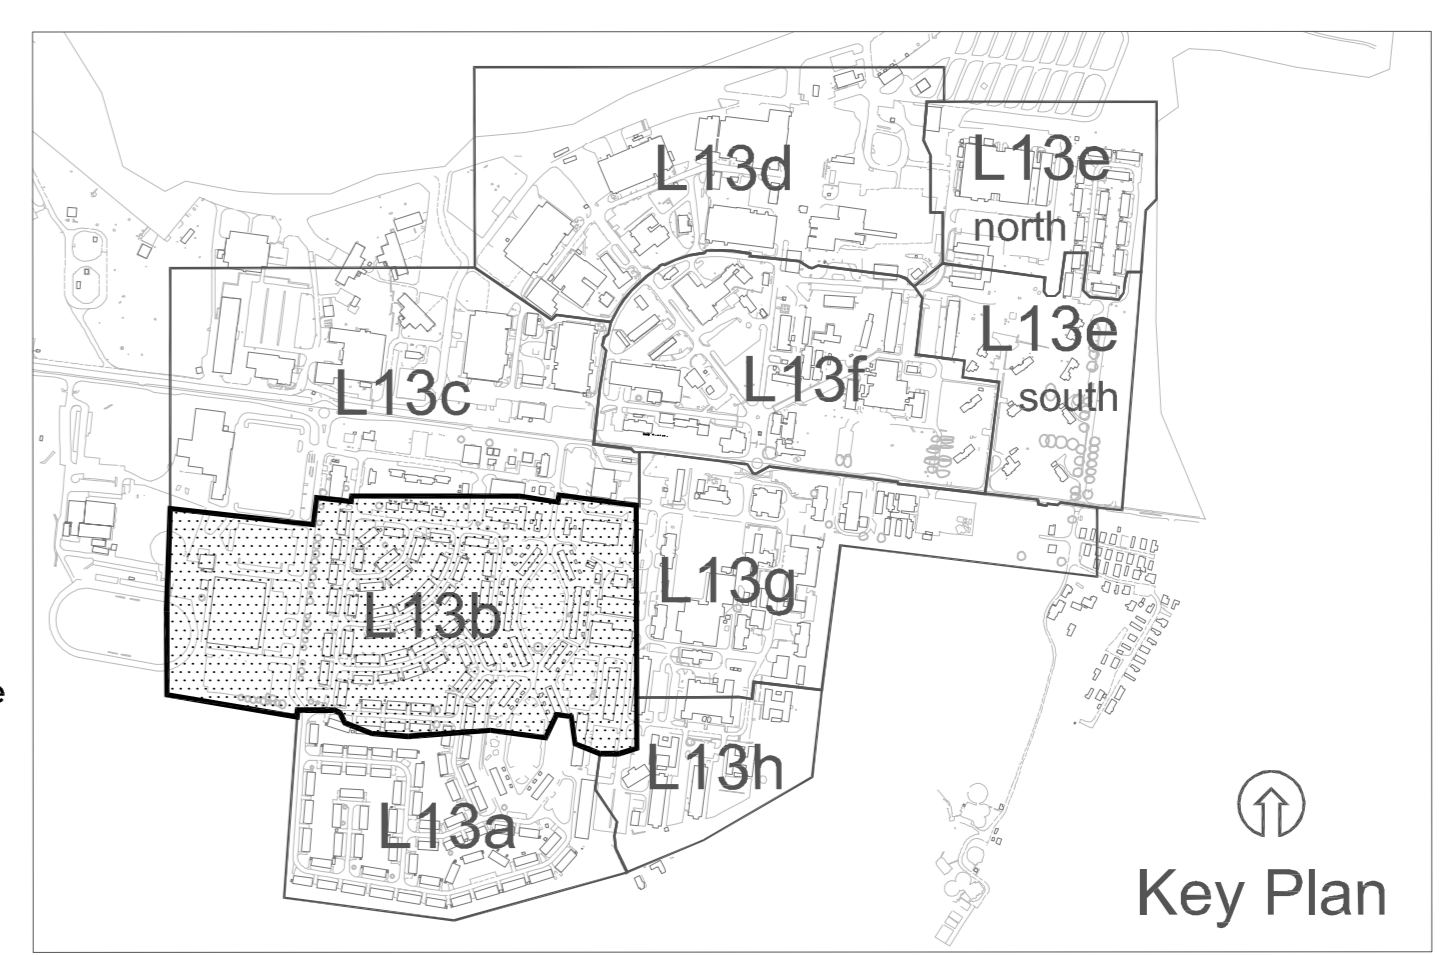

Key Plan

COOPER PARTNERSHIP

1 017 946 988
1 017 946 978
mail@cooperpartnership.com
www.cooperpartnership.com

Site:
Heyford Park

Title:
TREE PLAN
DRAWING 2 OF 8

Scale	Date	Drawn	Checked	Approved
1/500@AO	JULY 2007	IG	DD	JC

Drawing no:
1802 / 62

