



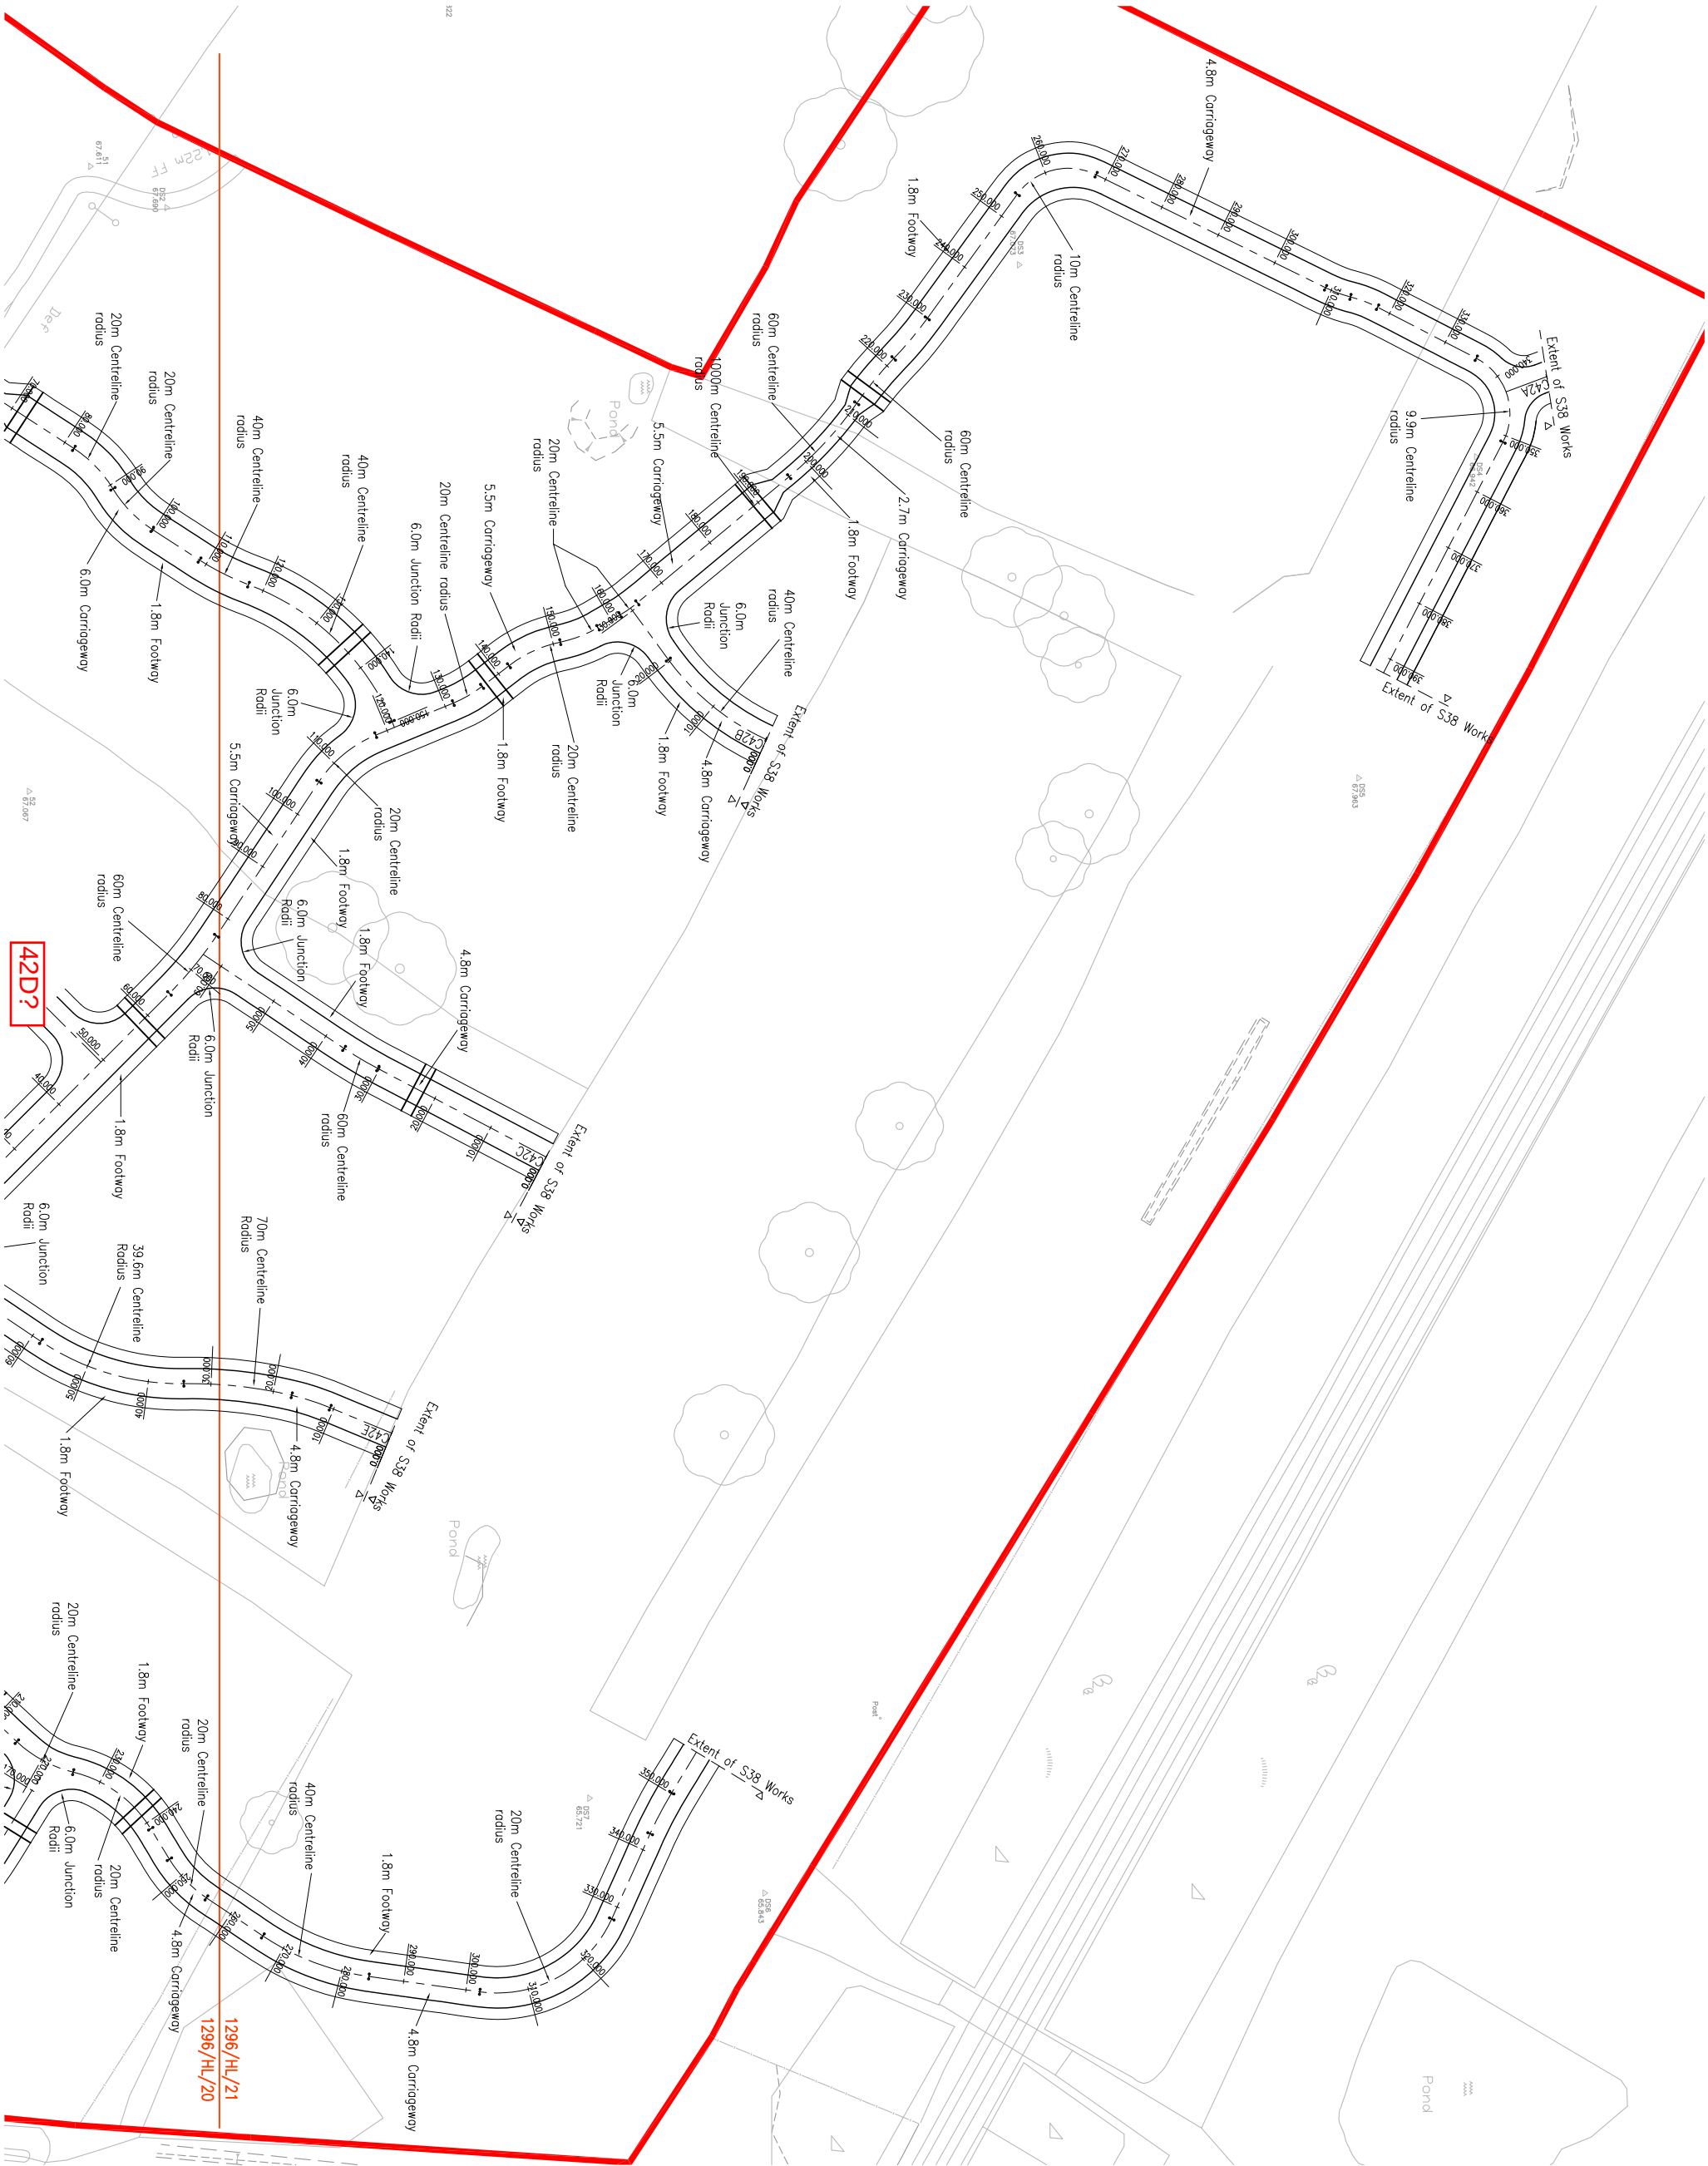

- NOTES**
- 1.) Do not scale from this drawing.
 - 2.) All materials and workmanship to be in accordance with the Contract Specification and the Department of Transport Specification for Highway Works and Oxfordshire County Councils Highway Construction Policy.
 - 3.) Site surveys carried out by Greenwich Group for the developer, Brookbanks Consulting Ltd accept no responsibility for the accuracy of this data.
 - 4.) This drawing to be read in conjunction with the following BQ drawings: 1296/HD10, LS10-11, PK10 and CD10-11.

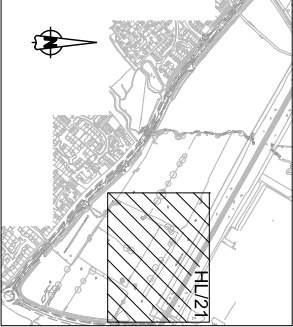

CONTEXT PLAN

A	Rev to Porous Paving System	WZB	RD	PB	DATE
Rev.	Revision Details	Drawn	Checked	Approved	Date
PRELIMINARY		PXB			02.05.08
Issue Status		Approved			Date
Drawn	LD	Checked	RD	Date	MAY 08

Brookbanks
consulting

6150 Knebbs Court Southall Parkway Birmingham B37 7NY
Tel (0121) 329 4330 Fax (0121) 329 4331
www.brookbanks.com

GALLAGHER
ESTATES

Gavray Drive
Bicester, Oxon

Proposed Eastern Residential Site
Sec-38 Highway Layout
Sheet 2 of 2

Scale at A1
1 / 500
Drawing No.
1296 / HL / 21
Rev.
A