



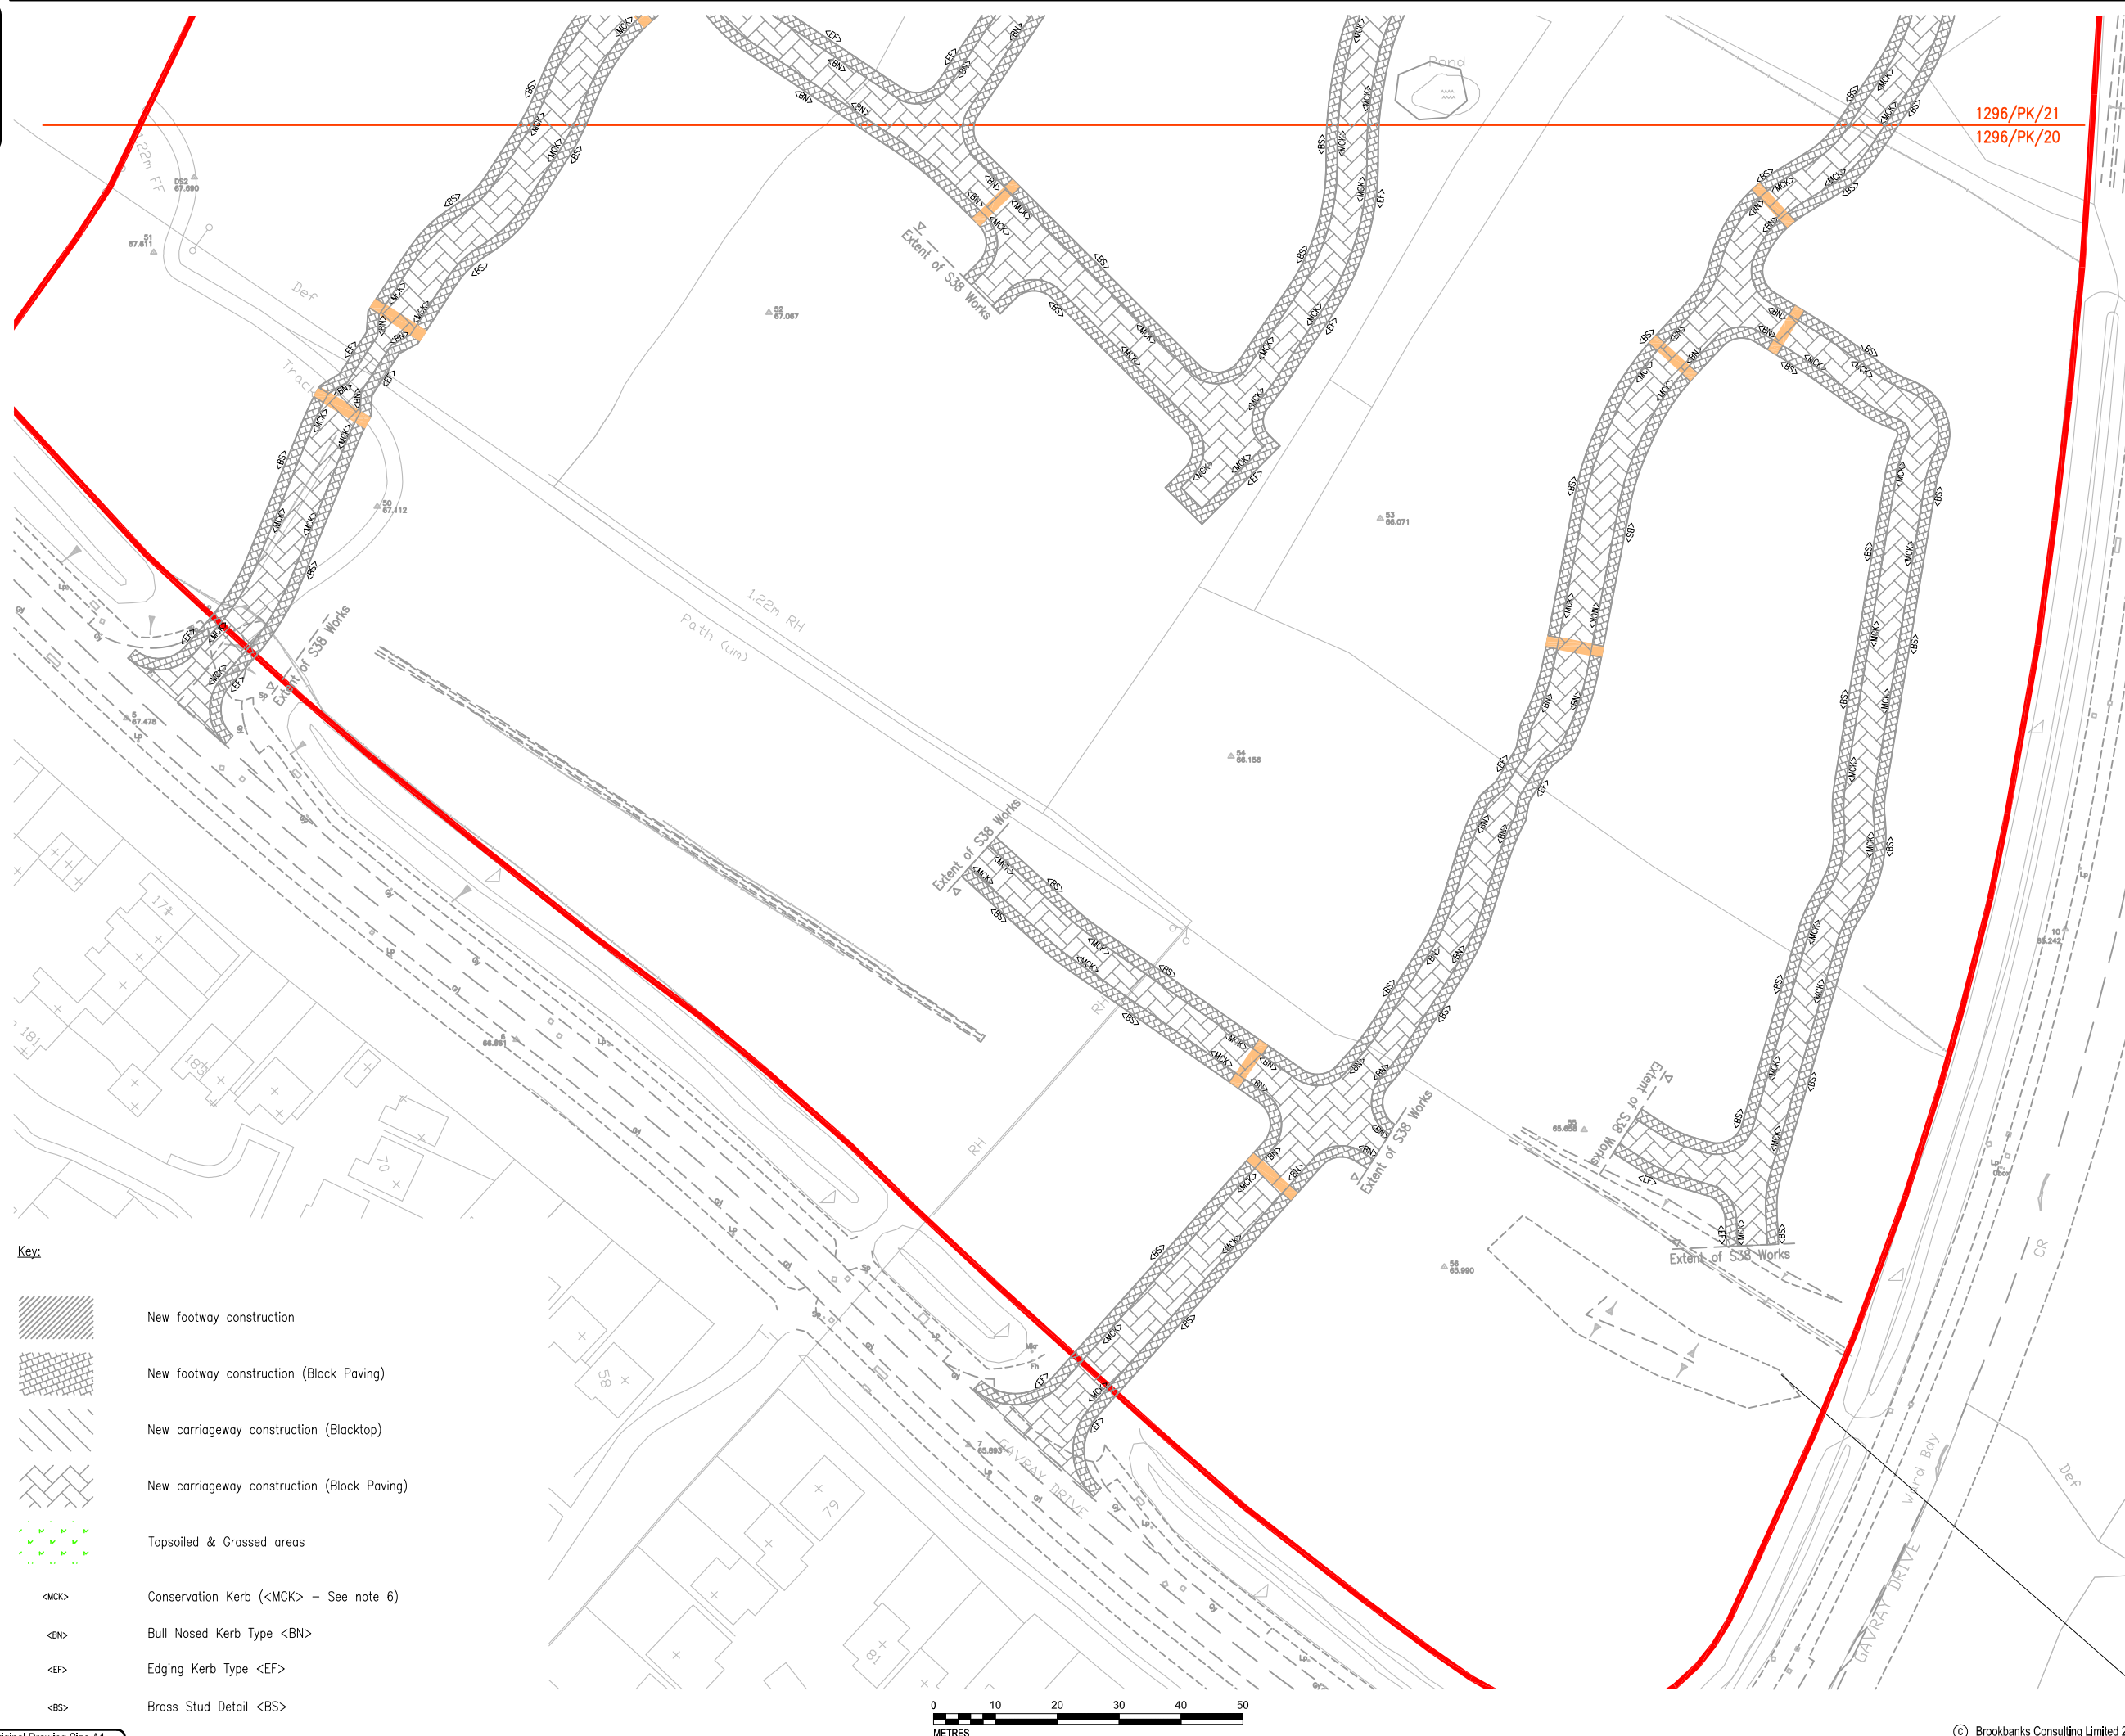

- NOTES
- 1.) Do not scale from this drawing.
 - 2.) All materials and workmanship to be in accordance with the Contract Specification and the Department of Transport Specification for Highway Works and Oxfordshire County Councils Highway Construction Policy.
 - 3.) Site surveys carried out by Greenhatch Group for the developer. Brookbanks Consulting Ltd accept no responsibility for the accuracy of this data.
 - 4.) This drawing to be read in conjunction with the following BCL drawings:
1296/CD/10-11
 - 5.) All future residential development to be fully in accordance with agreed Design Code.
 - 6.) Marshalls Conservation Kerbs (<MCK>) or similar shall be used throughout, except where indicated otherwise.

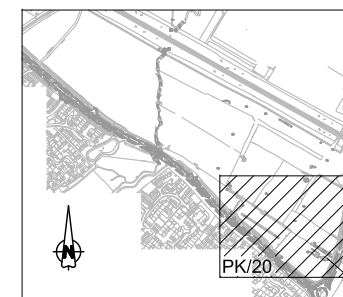

CONTEXT PLAN

A	Pavement areas revised		HPB	DRB	PAS
Rev.	Revision Details		Drawn	Checked	Approved
PRELIMINARY					
Issue Status			Approved	Date	
Drawn	<i>DRB</i>	Checked	<i>RD</i>	Date	MAY 08

Brookbanks
Consulting

6150 Knights Court Solihull Parkway Birmingham B37 7V
Tel: +44 (0)121 329 4330 Fax: +44 (0) 121 329 4331
www.brookbanks.com



Gavray Drive
Bicester, Oxon

Proposed Eastern Residential
Paving & Kerbing (Sheet 1 of 2)

Scale at A1 1 / 500	Drawing No. 1296 / PK / 20	Rev. A
------------------------	-------------------------------	-----------