



C42D

CHAINAGE	0.000	10.855 12.252
EXISTING GROUND LEVEL	66.599	66.621 66.624
ALIGNMENT LEVEL	66.547	66.623
VERTICAL ALIGNMENT	G= 0.800% 1: 125.0	
HORIZONTAL ALIGNMENT		
FOULWATER INVERT		
FOULWATER DETAILS		

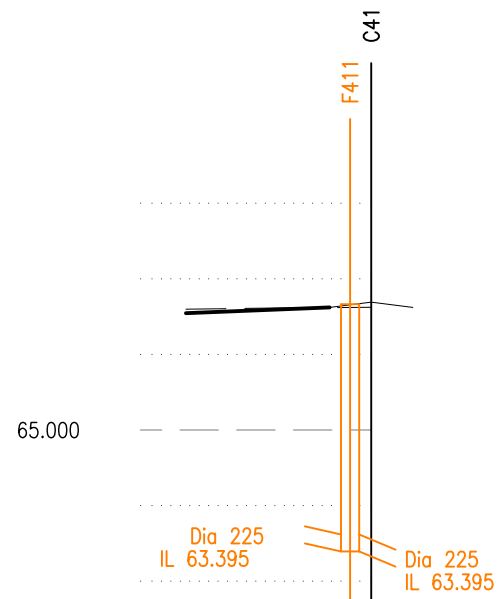


C42E

CHAINAGE	0.000	10.581 12.703	15.612 17.612	20.000	25.203	30.000	34.321	40.000	42.182	48.443 50.182	58.383 60.000	63.843	70.000	70.674 75.574	79.513 80.000	83.318
EXISTING GROUND LEVEL	66.349	66.350	66.330	66.304	66.227	66.253	66.236	66.204	66.204	66.252	66.297	66.343	66.344	66.319	66.275	66.329
ALIGNMENT LEVEL	66.370	66.419	66.422	66.405	66.372	66.333	66.253	66.204	66.204	66.252	66.297	66.343	66.344	66.319	66.275	66.329
VERTICAL ALIGNMENT	L= 25.203 KF= -15.6250		G= -0.800% 1: -125.0		KF= 10.0 L= 21.661		L= 11.830 KF= -5.0		G= -1.000% 1: -100.0							
HORIZONTAL ALIGNMENT	R= 40.000		R= 70.000		R= 39.600		R= 40.000									
FOULWATER INVERT	65.088		32.347		64.681 64.681		27.418		64.328 64.328		64.420					
FOULWATER DETAILS			Pipe 44.000 Dia 100 Circular CLAY 1 in 78		Pipe 44.001 Dia 100 Circular CLAY 1 in 78		Pipe 44.002 Dia 100 Circular CLAY 1 in 8									

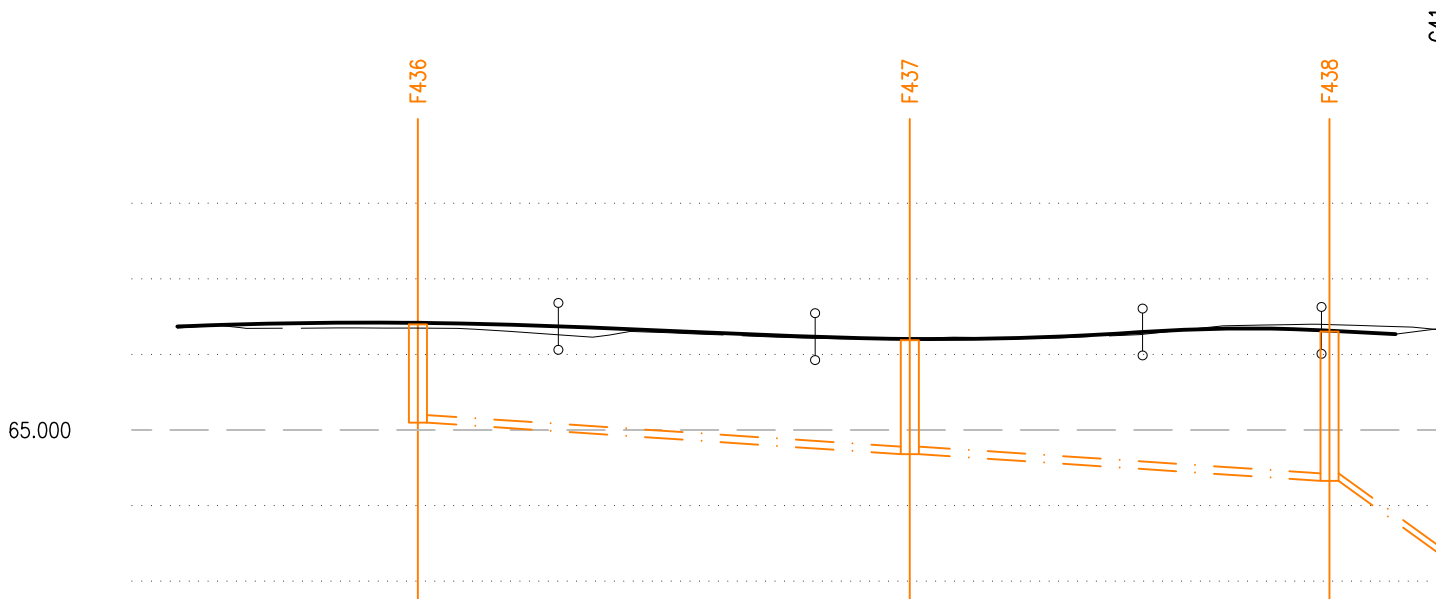


C44

CHAINAGE	0.000	7.956 10.000	18.331 20.000	22.088	30.000	38.494 40.000	41.117	50.000	53.617	60.000	66.117	70.183
EXISTING GROUND LEVEL	65.998	65.994	65.874	65.793	65.793	65.780	65.749	65.779	65.768	65.726	65.726	65.726
ALIGNMENT LEVEL	66.078	65.998	65.918	65.838	65.793	65.793	65.749	65.779	65.768	65.726	65.726	65.726
VERTICAL ALIGNMENT	G= -0.800% 1: -125.0		KF= 15.6250 L= 25.000		G= 0.800% 1: 125.0							
HORIZONTAL ALIGNMENT	R= 30.000											
FOULWATER INVERT	28.804 64.238 64.238		30.334		64.036 64.036		33.713					
FOULWATER DETAILS	Pipe 47.006 Dia 150 Circular CLAY 1 in 150		Pipe 47.007 Dia 150 Circular CLAY 1 in 150		Pipe 47.008 Dia 150 Circular CLAY 1 in 150							

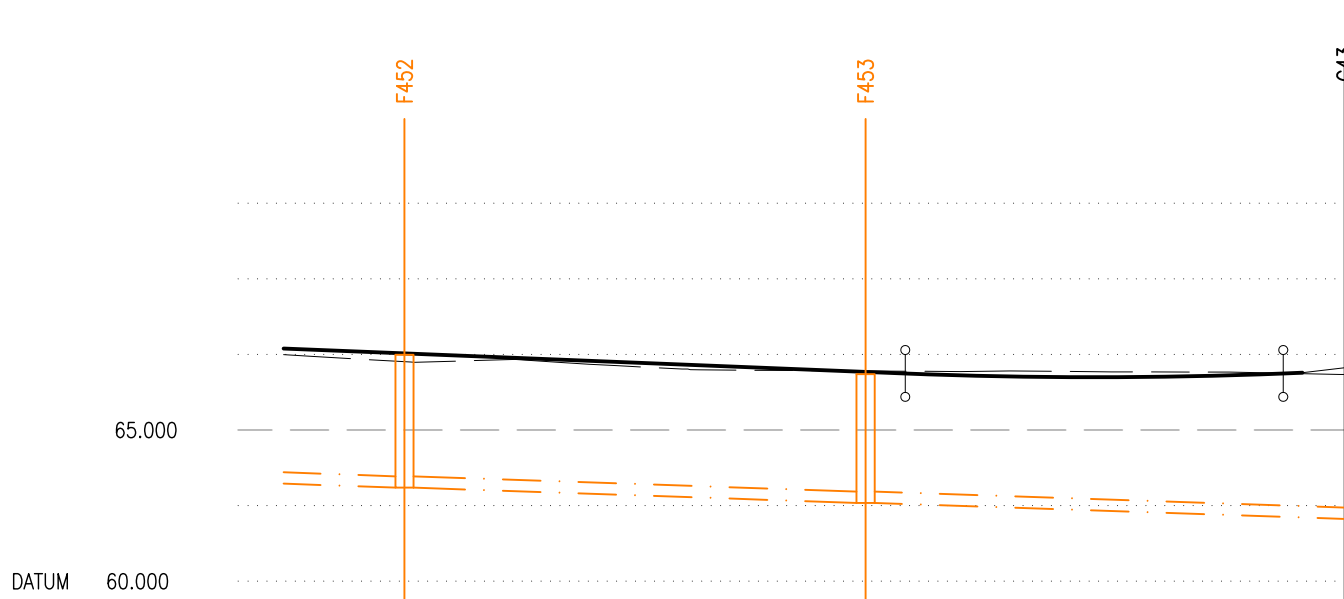



C46

CHAINAGE	
----------	--	--	

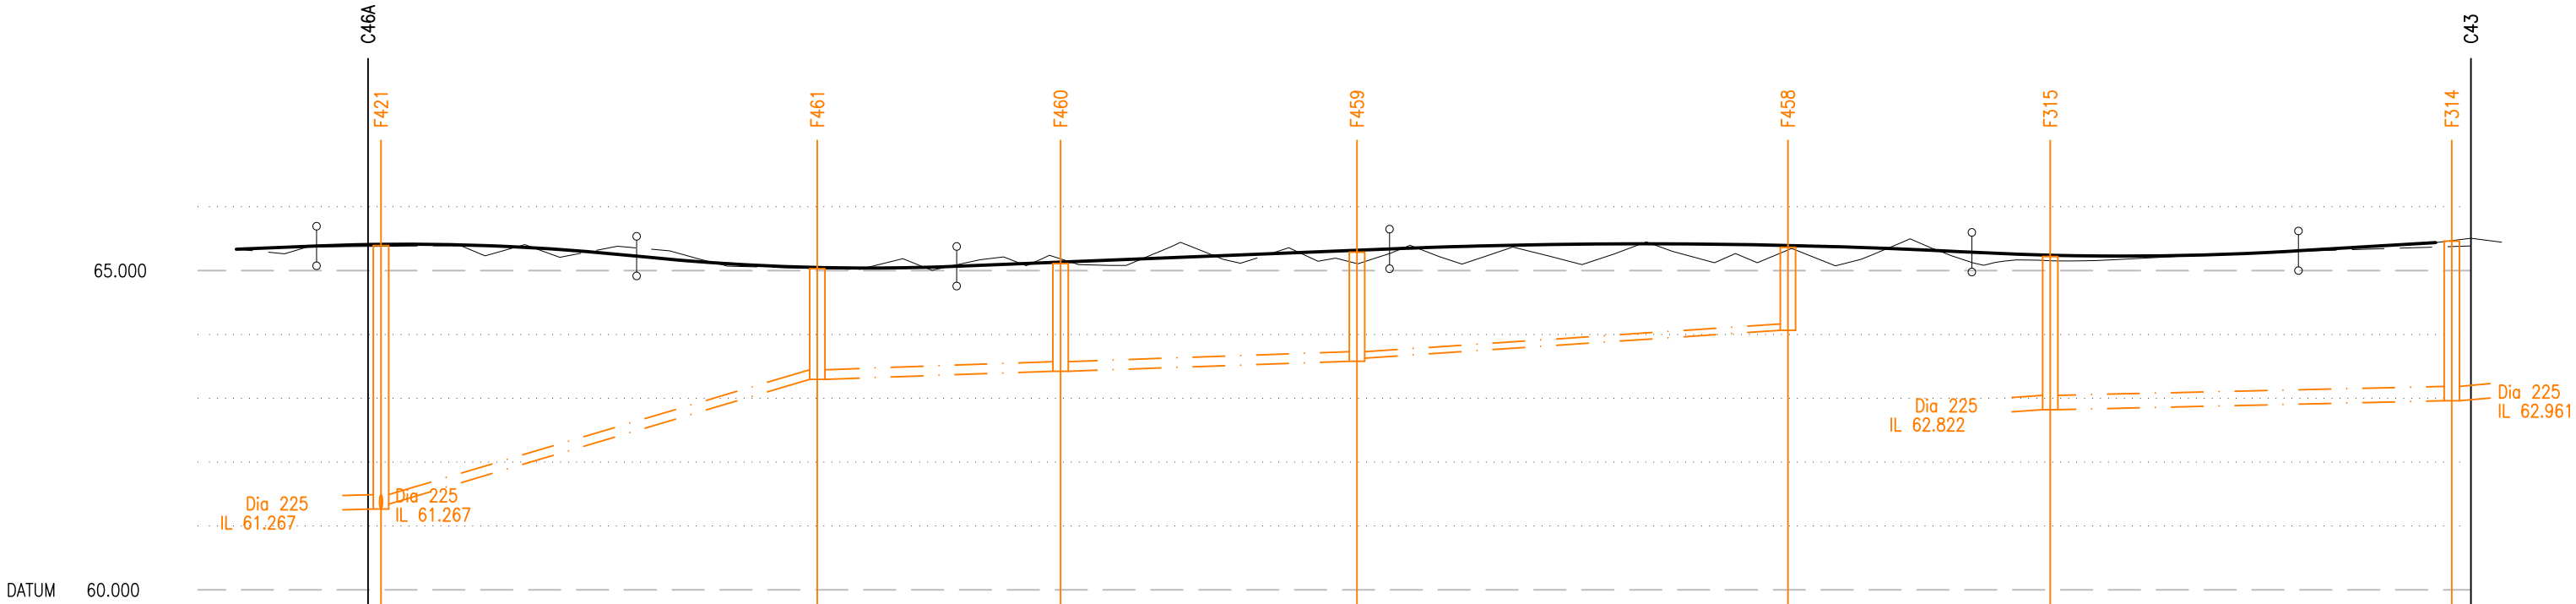

C46A

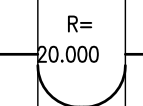CHAINAGE	0.000	2.799	4.911	10.000	10.696	22.067
EXISTING GROUND LEVEL	65.378			65.157		65.378
ALIGNMENT LEVEL	65.506			65.426		65.349
VERTICAL ALIGNMENT	G= -0.800% 1: -125.0					
HORIZONTAL ALIGNMENT	R= 20.000 					
FOULWATER INVERT	61.538	61.538	19.598			
FOULWATER DETAILS	Pipe 40.019 Dia 225 Circular CLAY 1 in 225			Pipe 40.019 Dia 225 Circular CLAY 1 in 72		

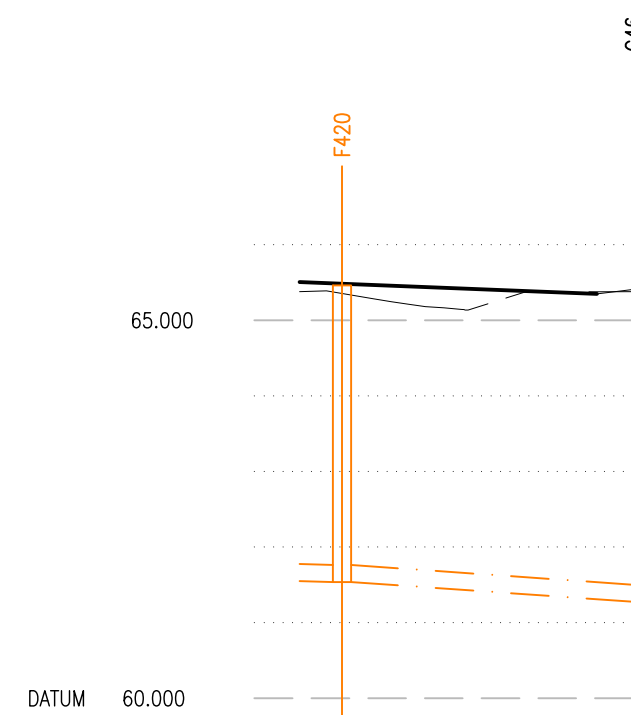

NOTES

- 1.) Do not scale from this drawing.
- 2.) All materials and workmanship to be in accordance with the Contract Specification and the Department of Transport Specification for Highway Works and Oxfordshire County Councils Highway Construction Policy.
- 3.) This drawing to be read in conjunction with the following BCL drawings: 1296/HL/20 and 21.

C	Drainage annotations amended	DB	RD	PB	12.3.10
B	Drainage profiles added	DB	RD	PB	11.3.10
A	Rev to Porous Paving System	DB	RD	PB	1.3.10
Rev.	Revision Details	Drawn	Checked	Approved	Date
PRELIMINARY		PAB		07.05.08	
Issue Status		Approved		Date	
Drawn	LD	Checked	RD	Date	MAY 08



6150 Knights Court Solihull Parkway Birmingham B37 7WY
Tel (0121) 329 4330 Fax (0121) 329 4331
www.brookbanks.com



Gavray Drive
Bicester, Oxon

Proposed Eastern
Residential Site
Sec.38 Longsections (Sheet 3 of 3)

Scale at A1	Drawing No.	Rev.
1 : 100/500	1296 / LS / 22	C