

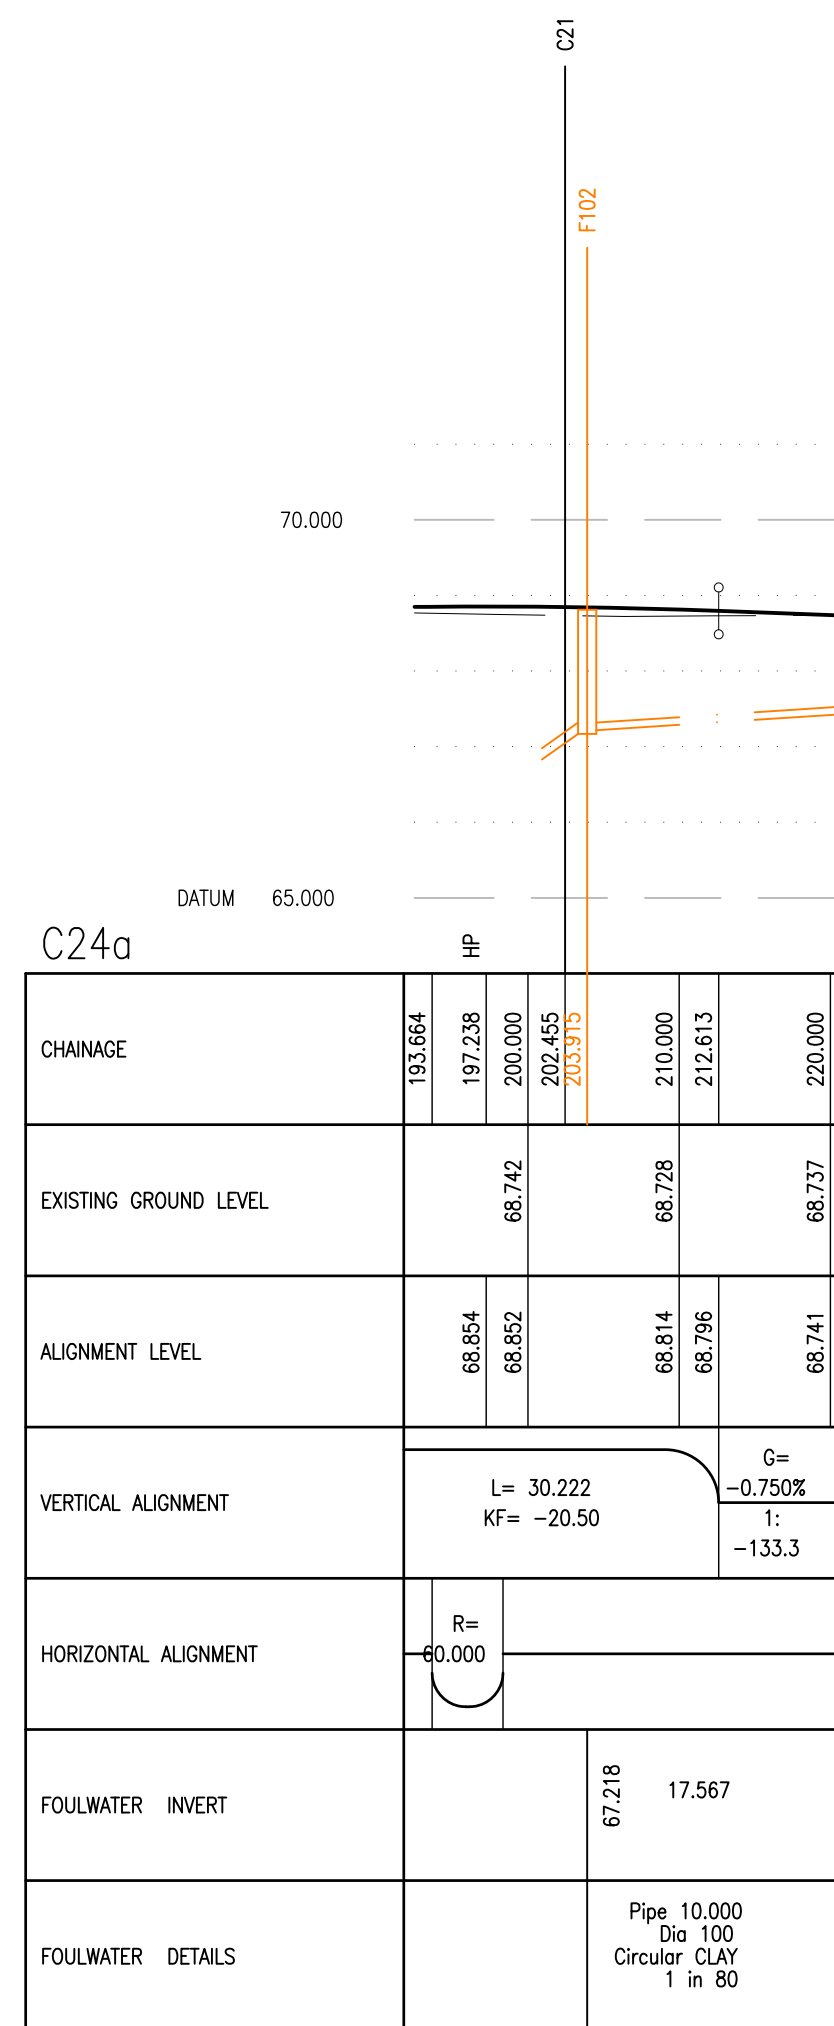
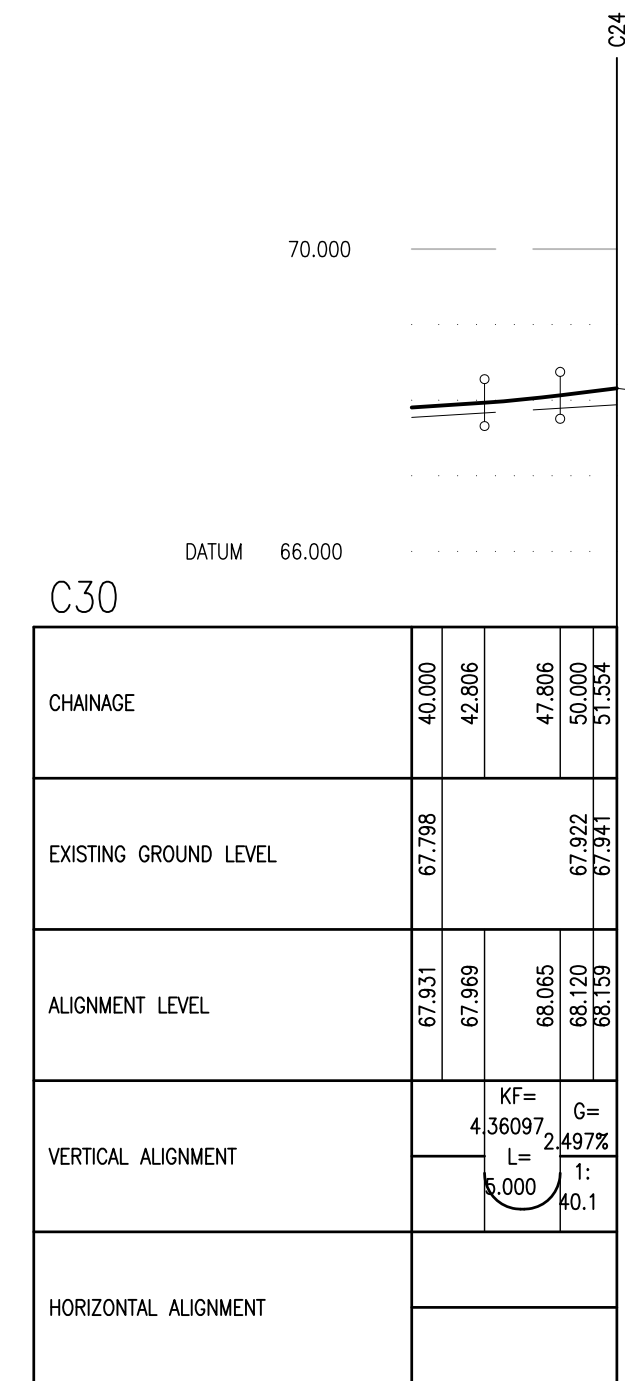
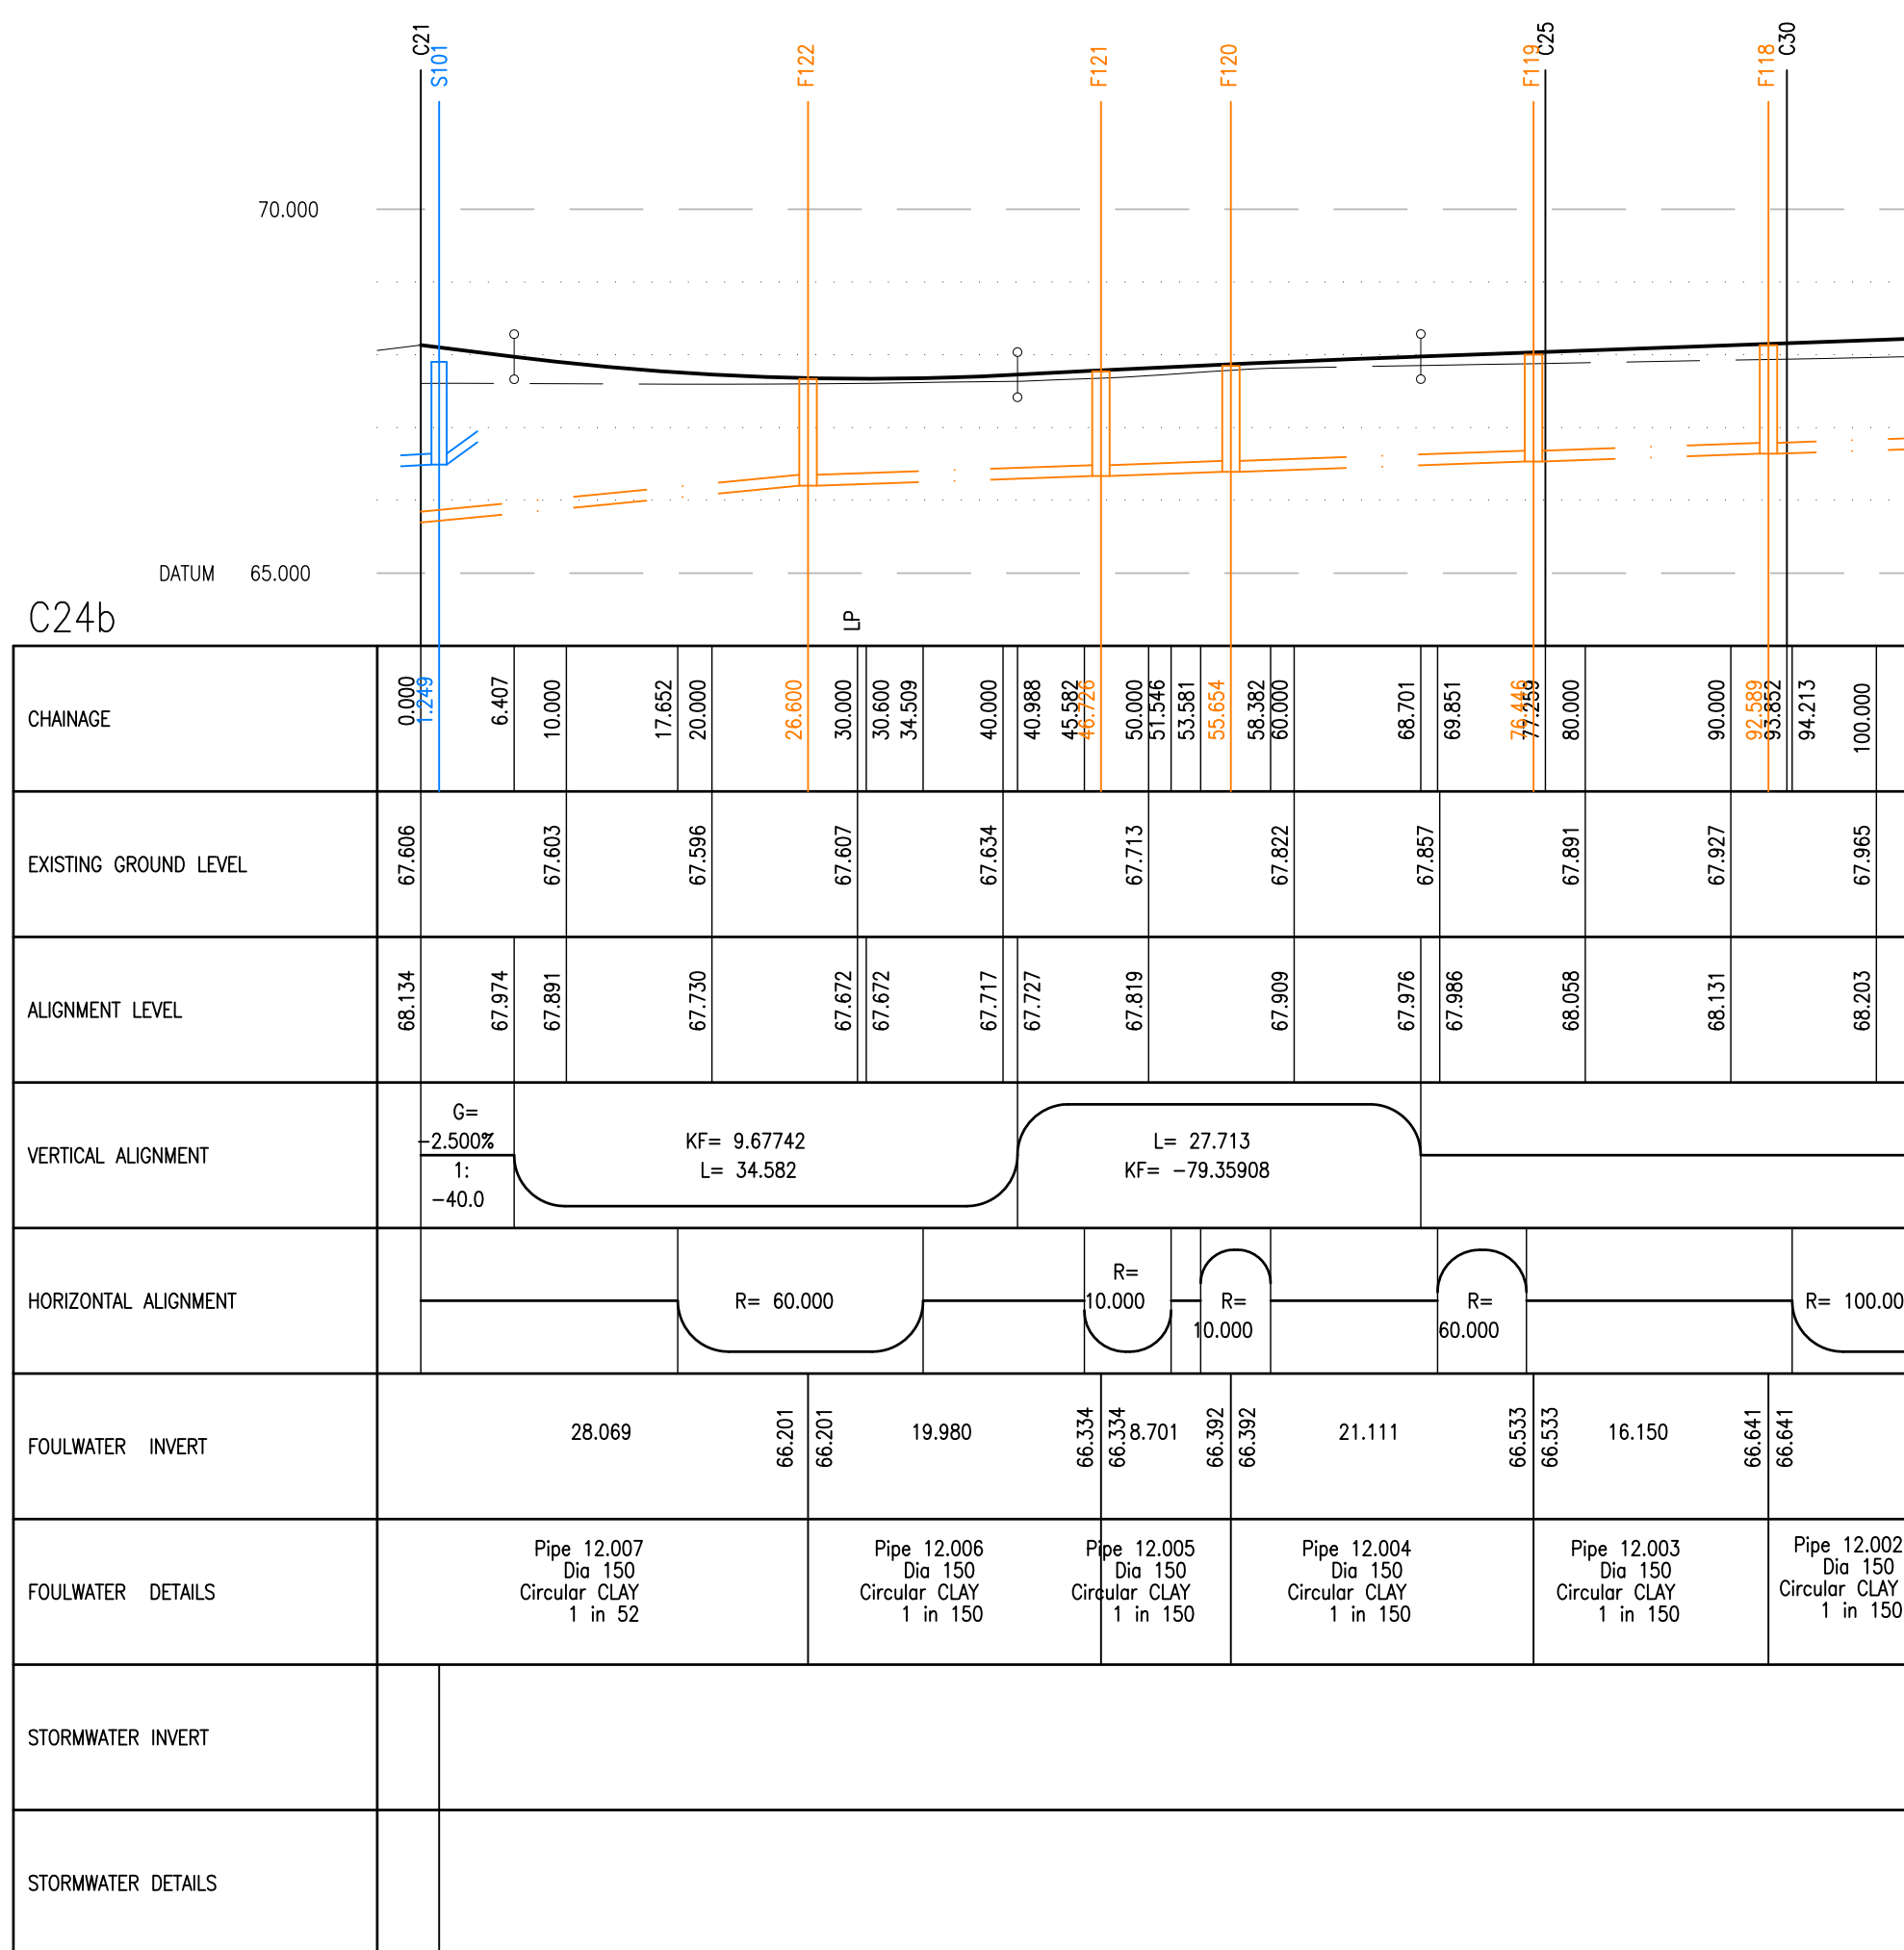


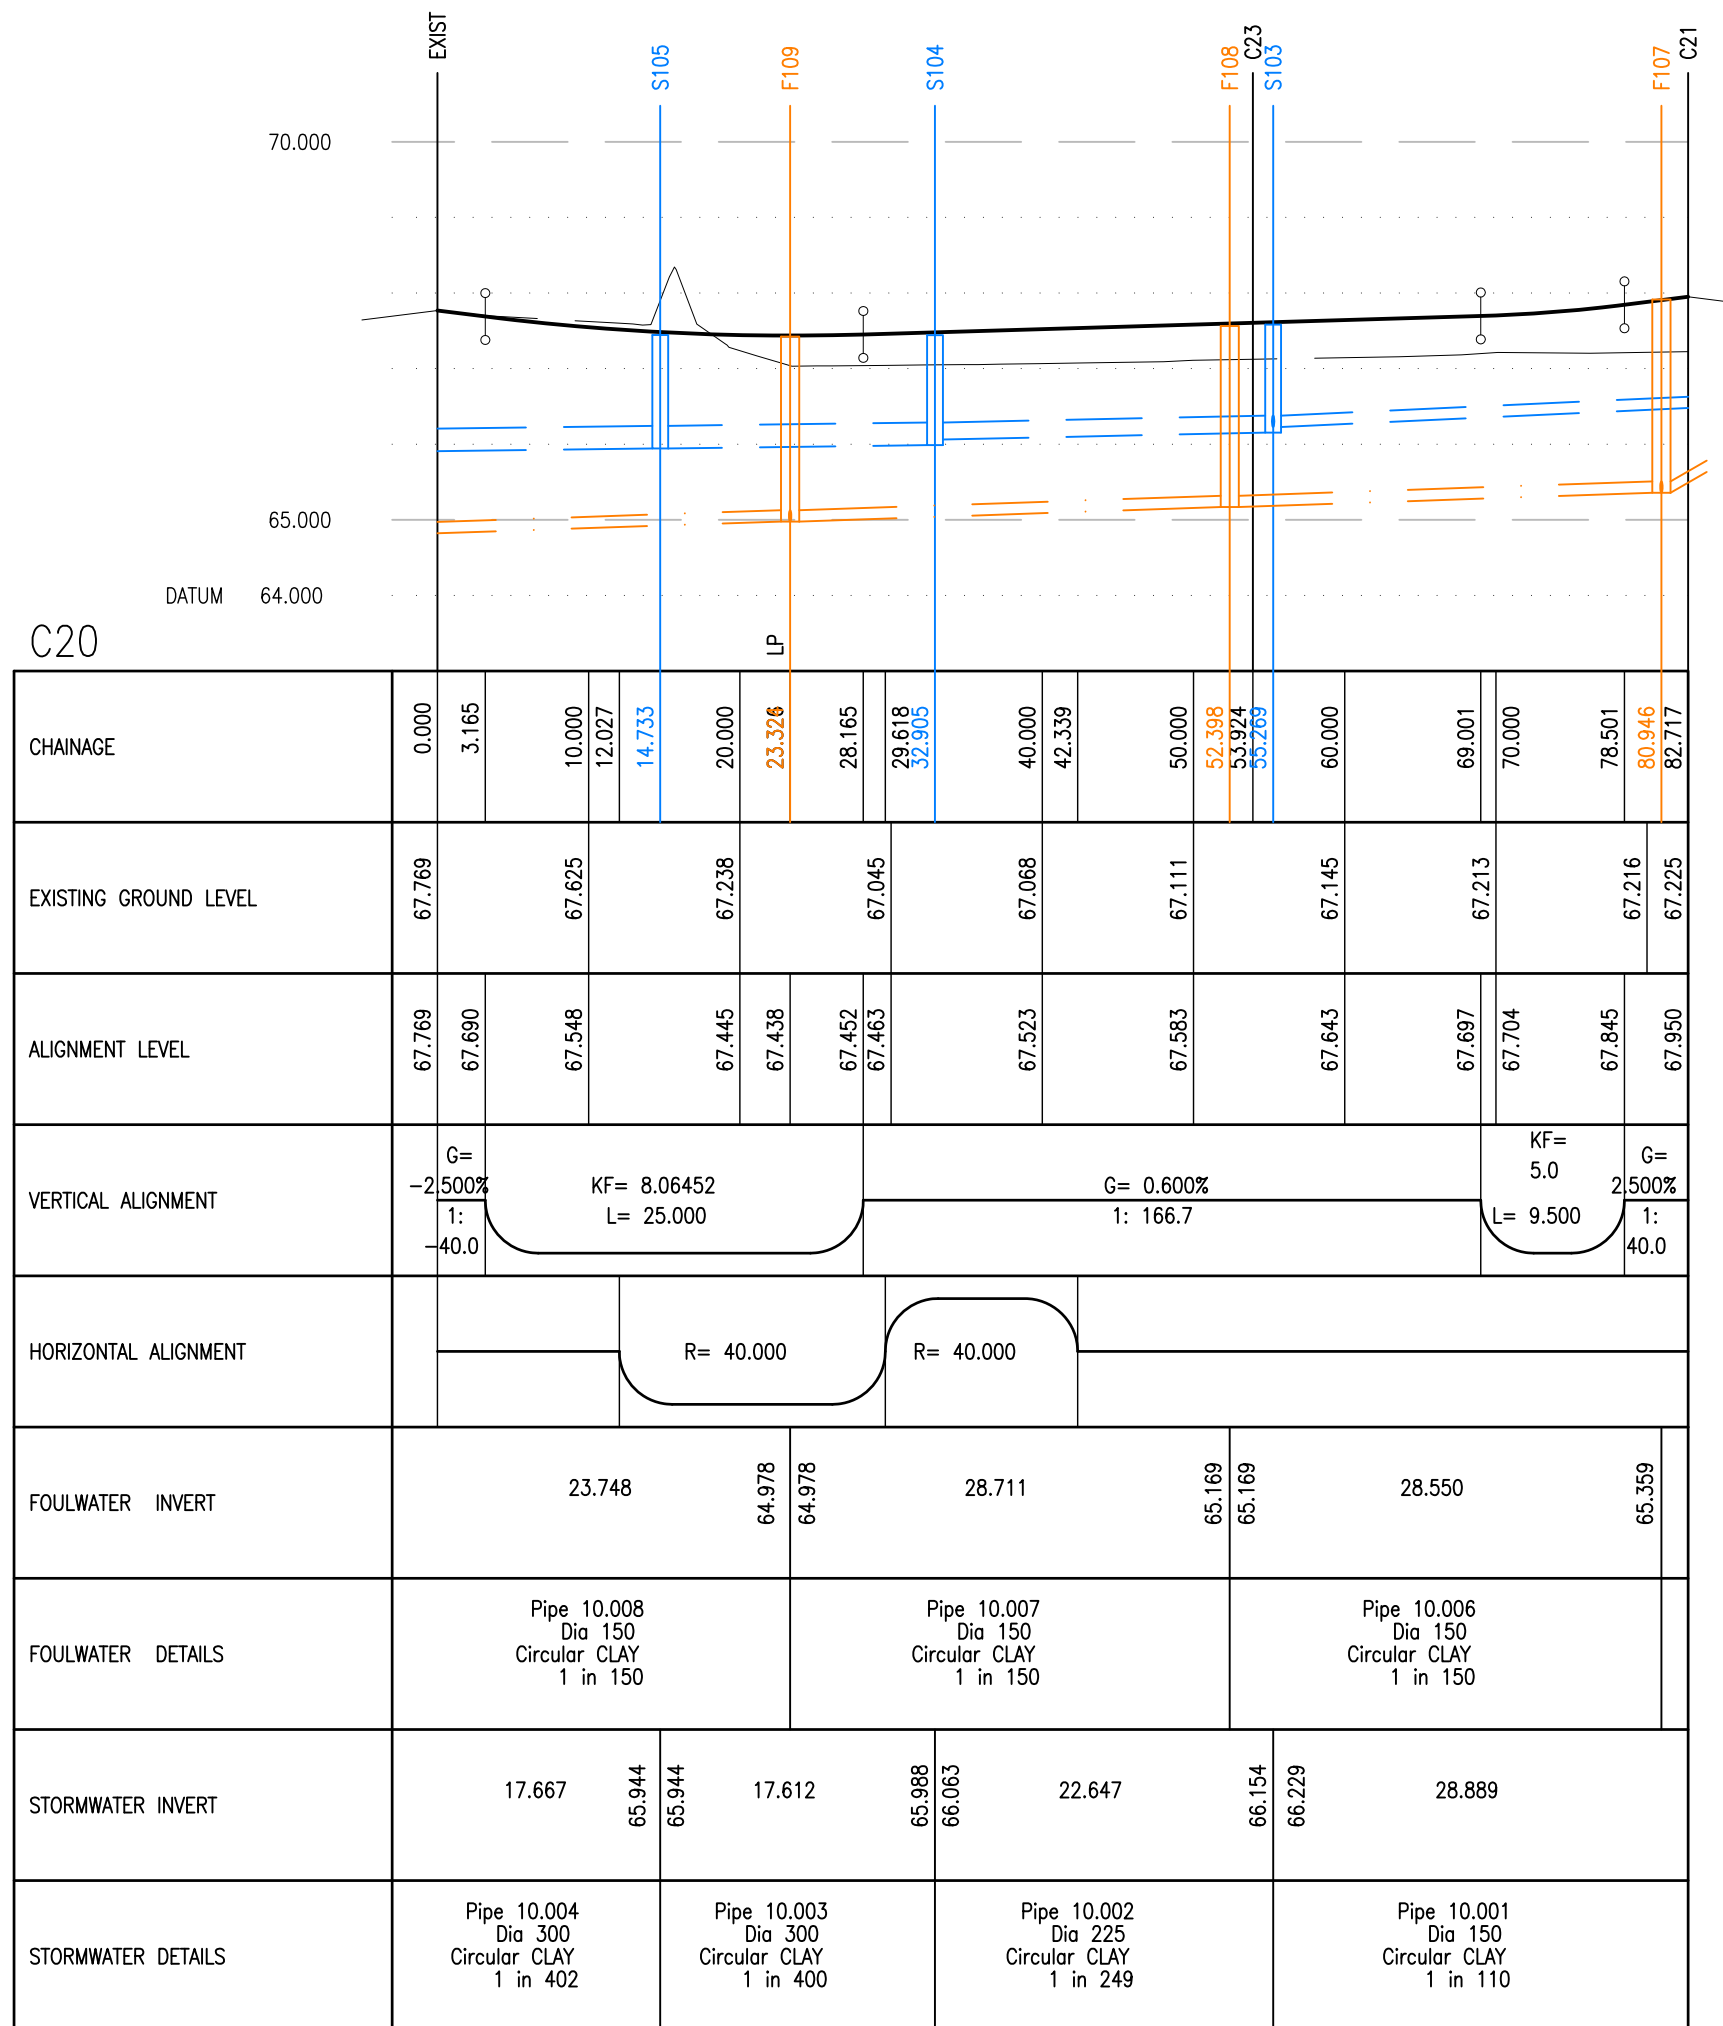

## NOTES

- 1.) Do not scale from this drawing.
- 2.) All materials and workmanship to be in accordance with the Contract Specification and the Department of Transport Specification for Highway Works and Oxfordshire County Councils Highway Construction Policy.
- 3.) This drawing to be read in conjunction with the following BCL drawing: 1296/HL/10.

|              |                              |          |         |          |         |
|--------------|------------------------------|----------|---------|----------|---------|
| C            | Drainage annotations amended | DB       | RD      | PB       | 12.1.10 |
| B            | Drainage profiles added      | DB       | RD      | PB       | 11.5.10 |
| A            | Rev to Porous Paving System  | DB       | RD      | PB       | 12.1.10 |
| Rev.         | Revision Details             | Drawn    | Checked | Approved | Date    |
| PRELIMINARY  |                              | PAB      |         | 08.05.08 |         |
| Issue Status |                              | Approved |         | Date     |         |
| Drawn        | WLB                          | Checked  | RD      | Date     | MAY 08  |

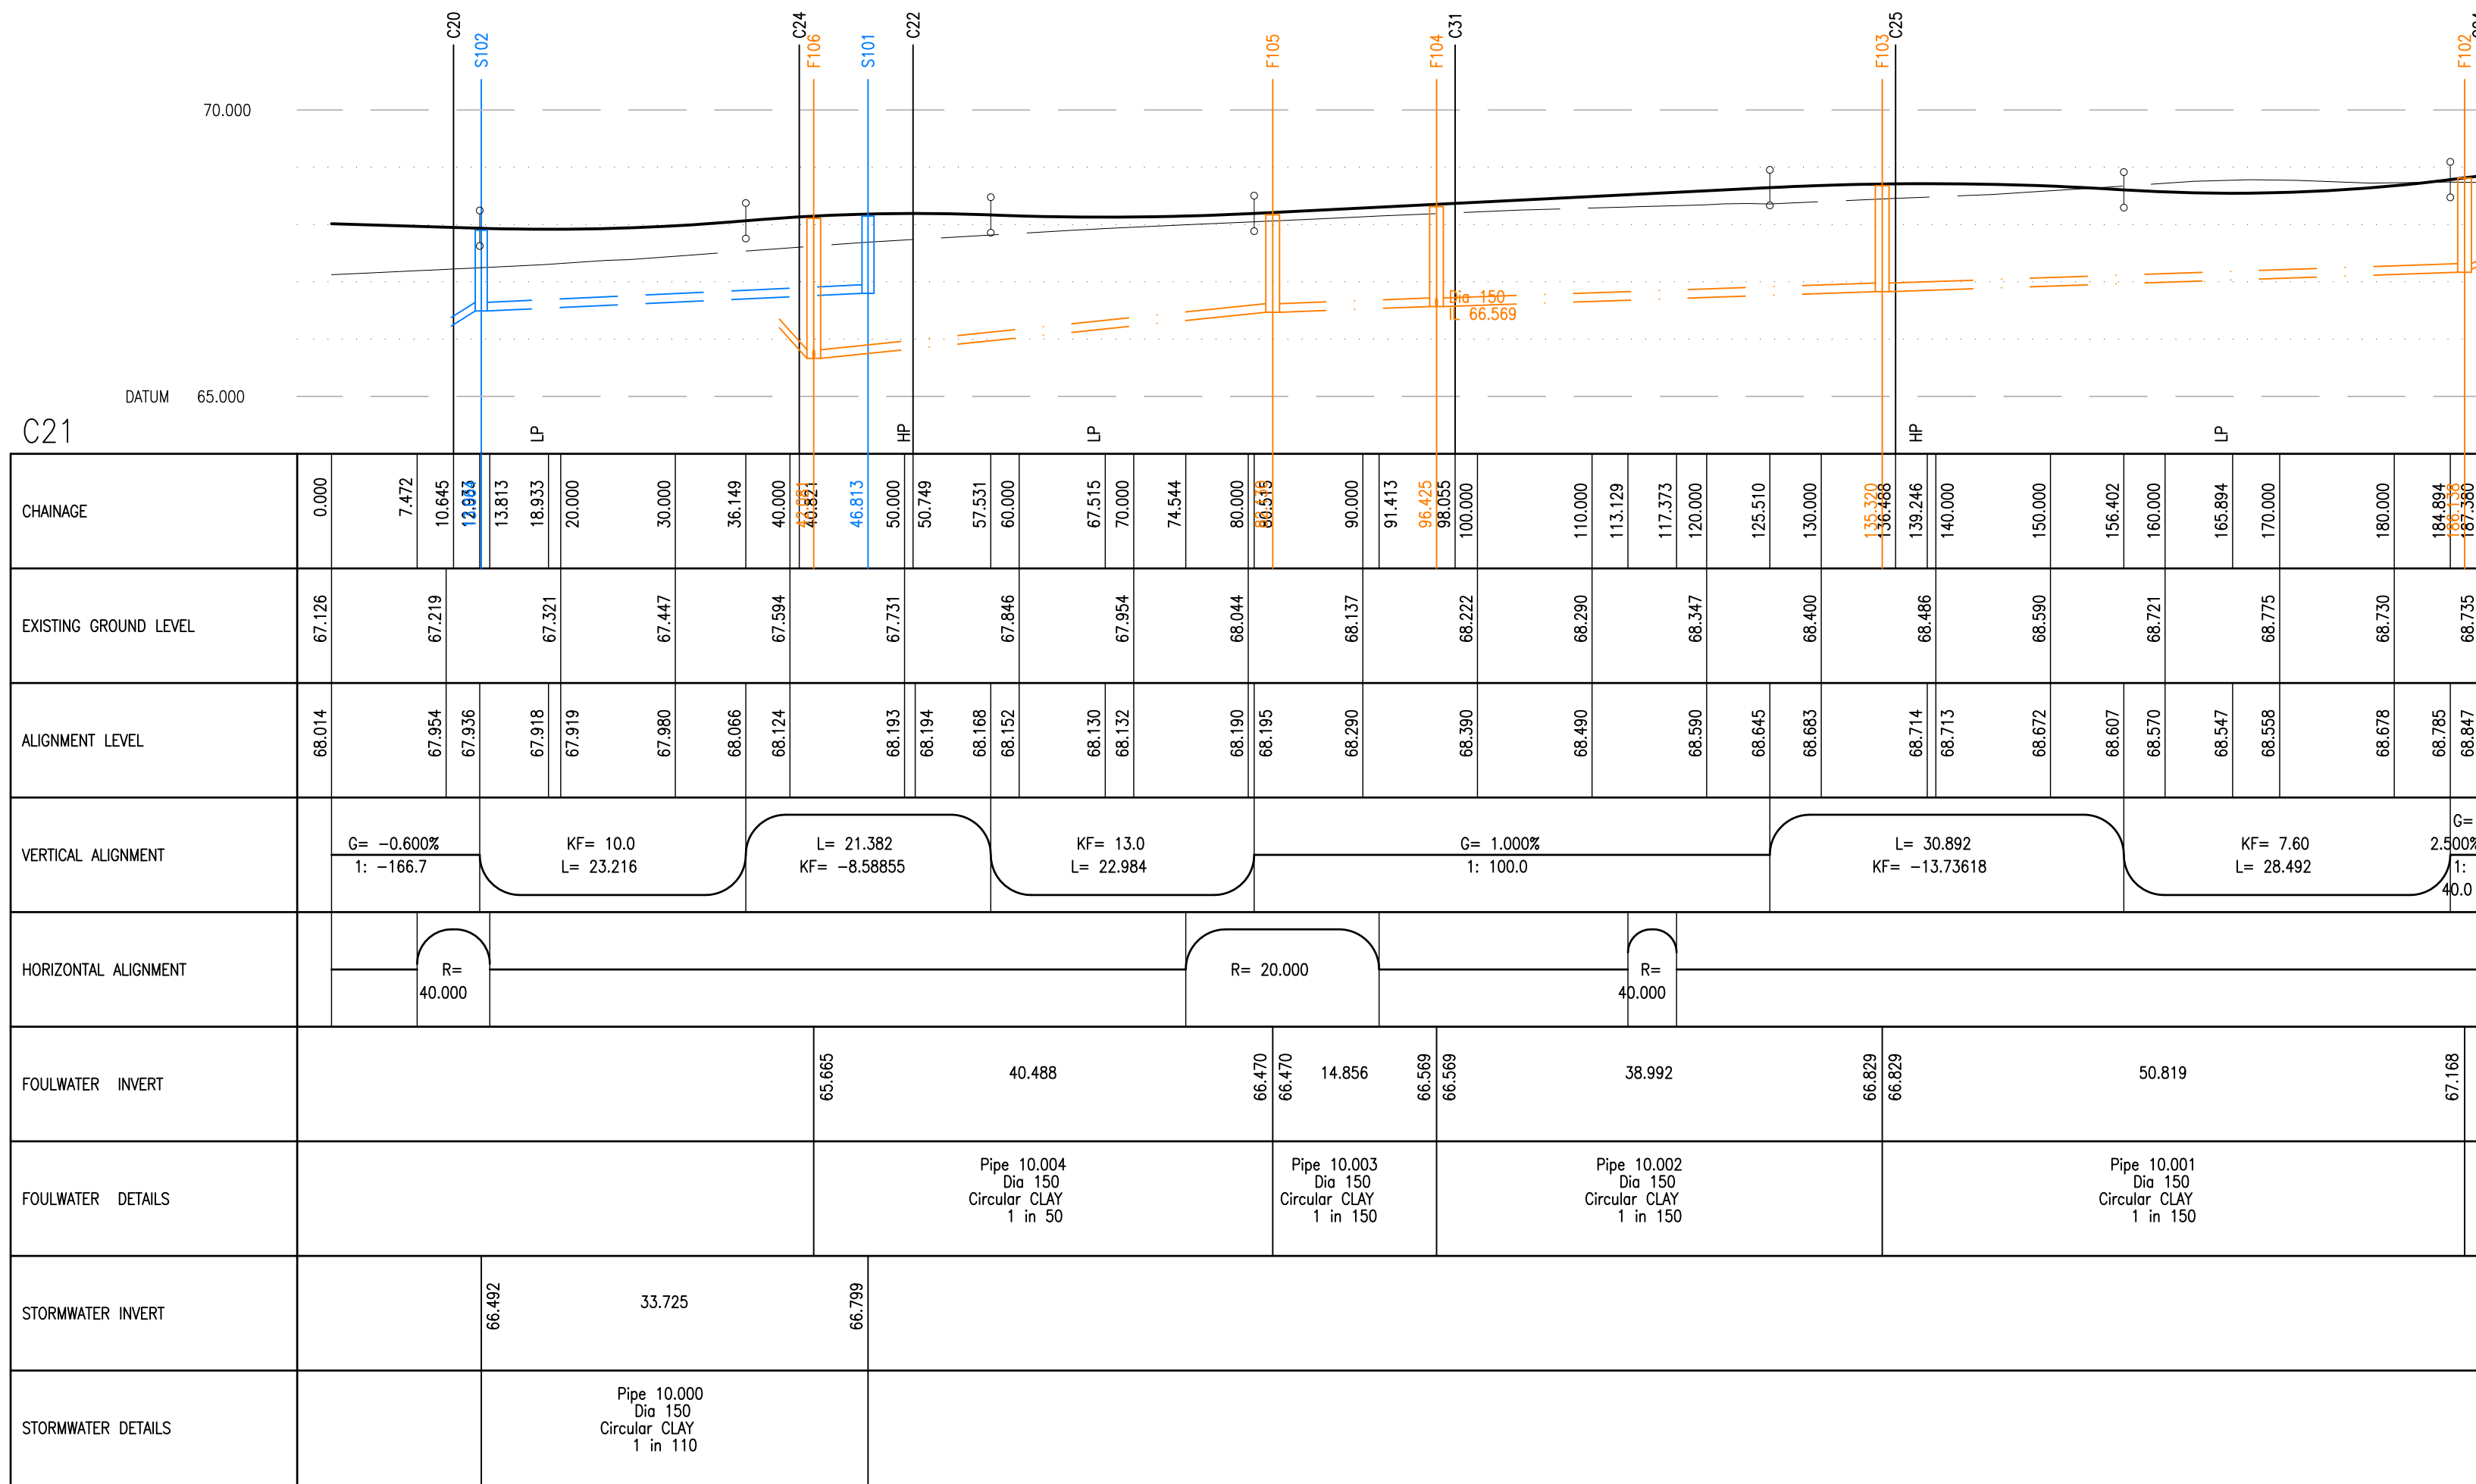

6150 Knights Court, Solihull Parkway Birmingham B37 7WY  
Tel (0121) 329 4330 Fax (0121) 329 4331  
www.brookbanks.com



Gavray Drive  
Bicester, Oxon

Proposed Western  
Residential Site  
Sec.38 Longsections (Sheet 1 of 2)

|             |                |      |
|-------------|----------------|------|
| Scale at A1 | Drawing No.    | Rev. |
| 1: 100/500  | 1296 / LS / 10 | C    |