


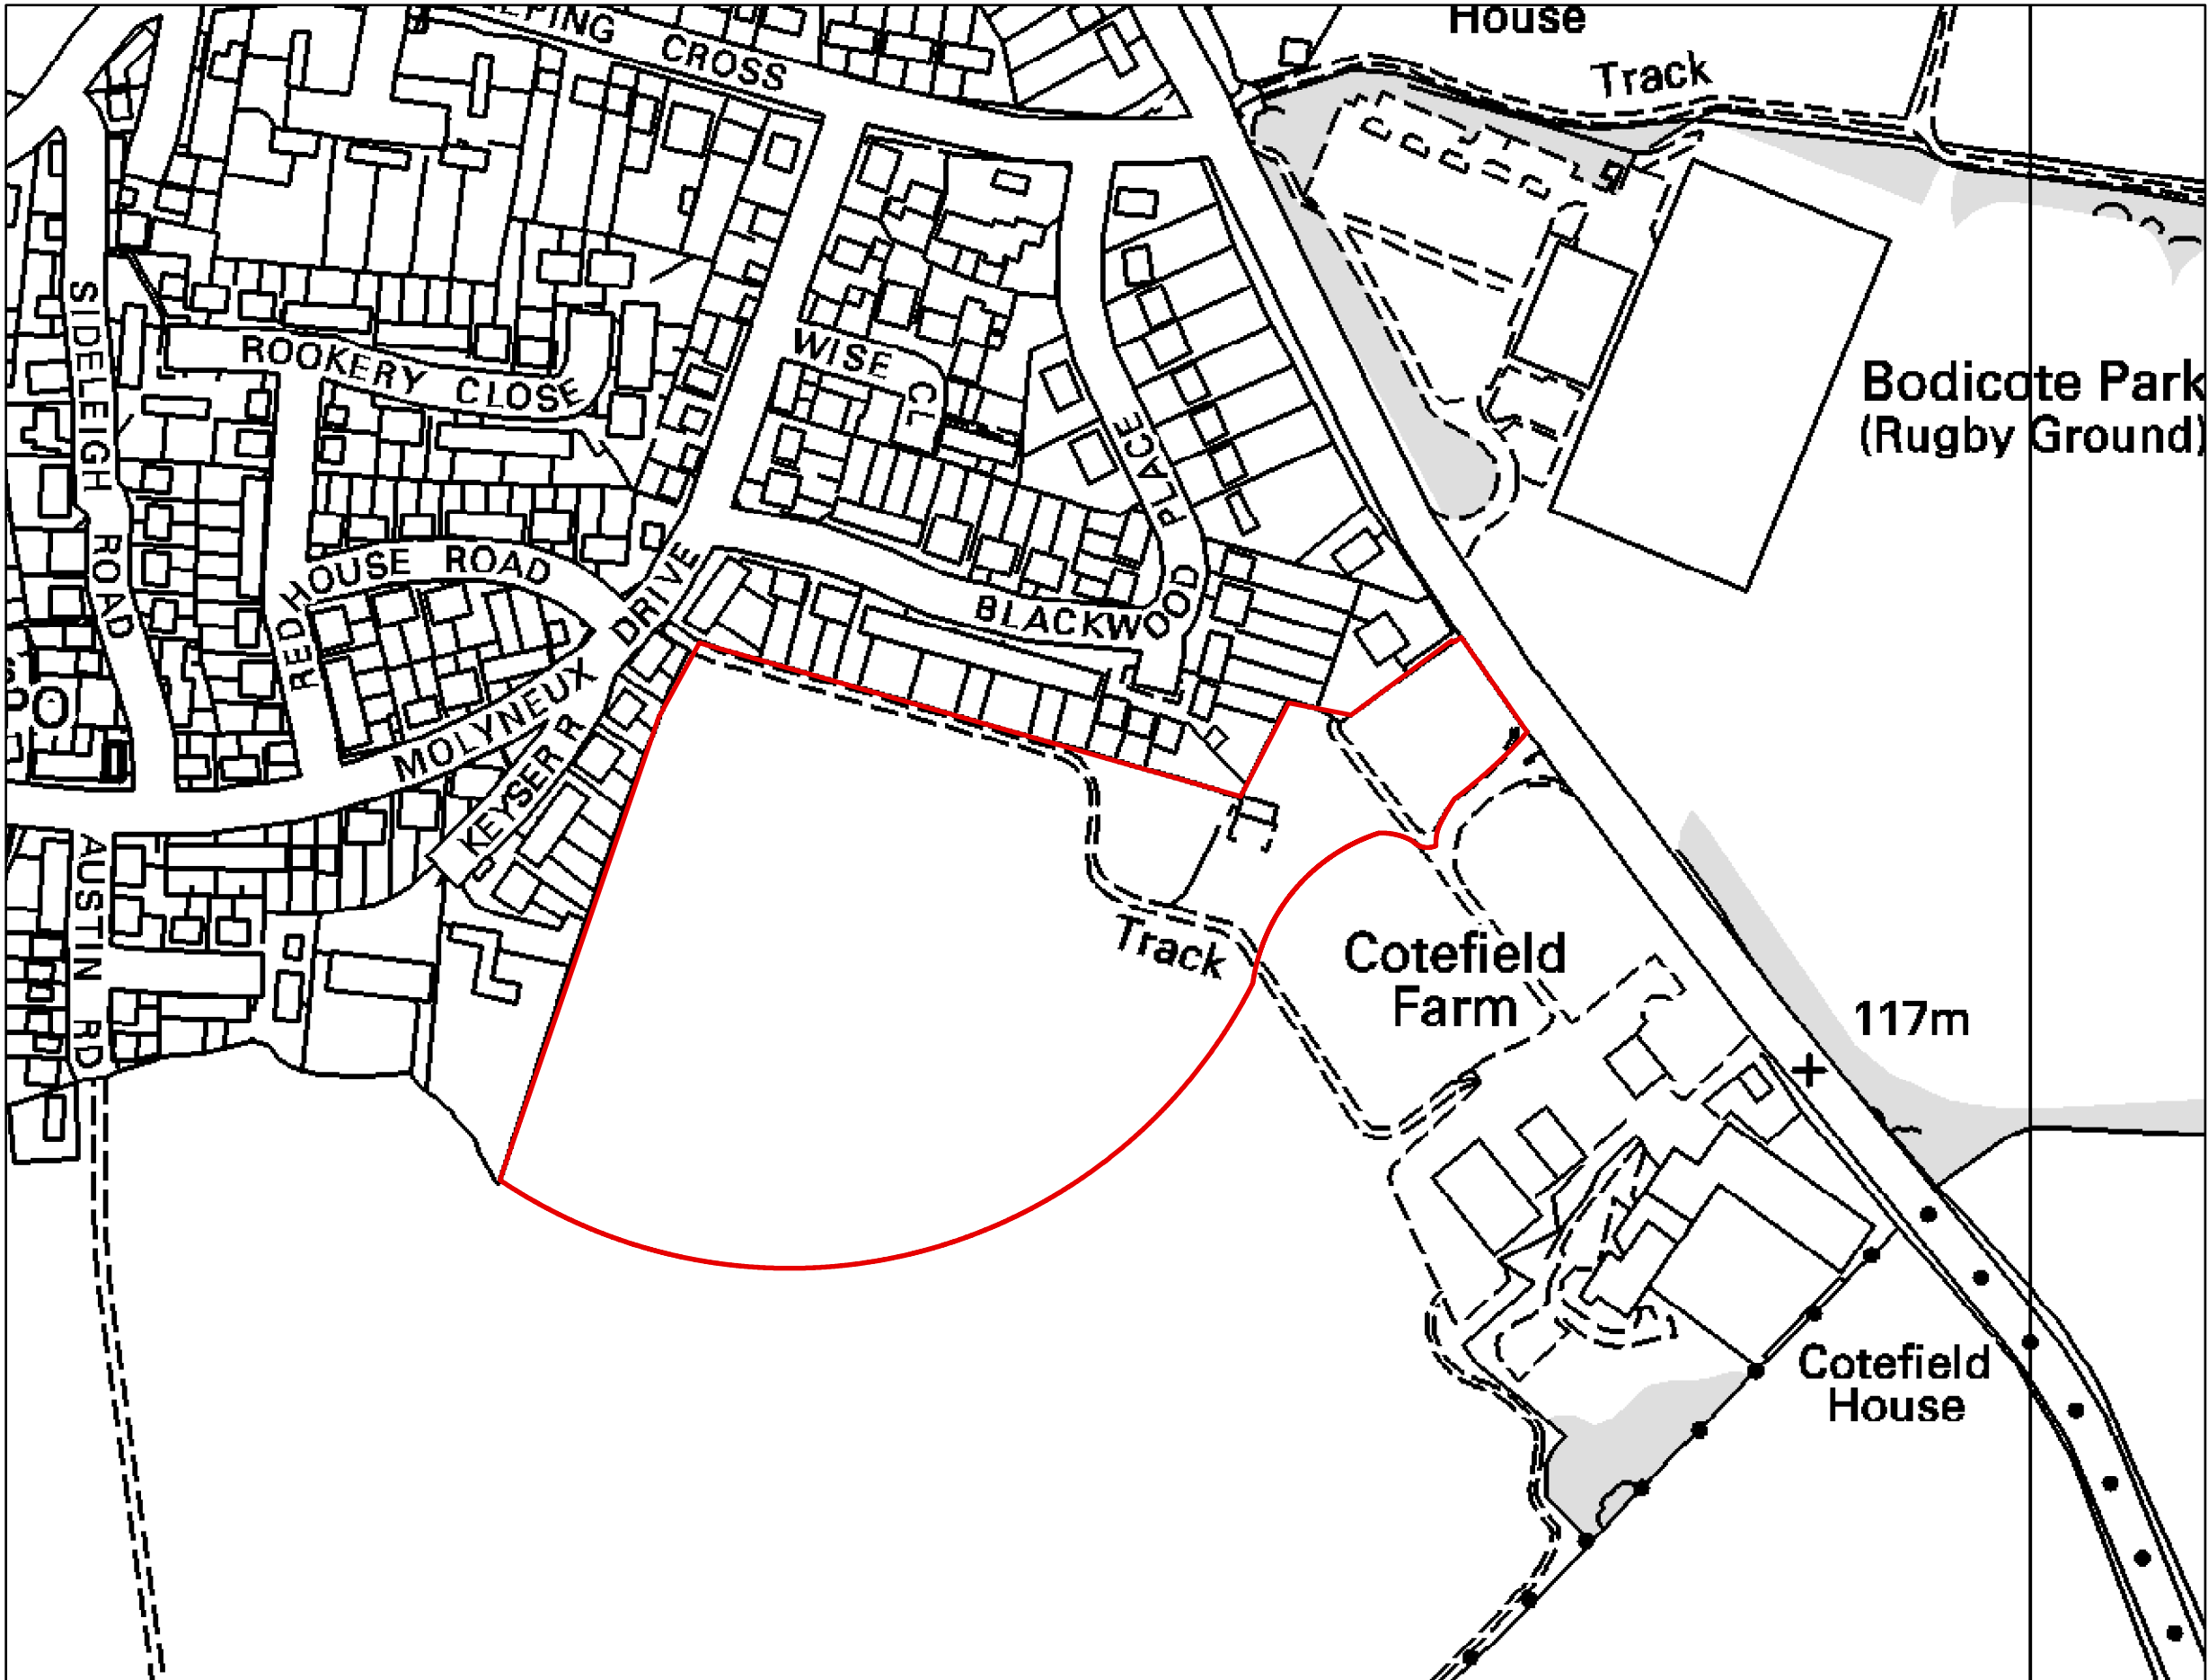

Legend

 Site Boundary

RPS

Project

Bodicote

Title

Site Location Plan

Project Number
1293

Figure Number

Scale
1:2,500

Date
October 2006

