


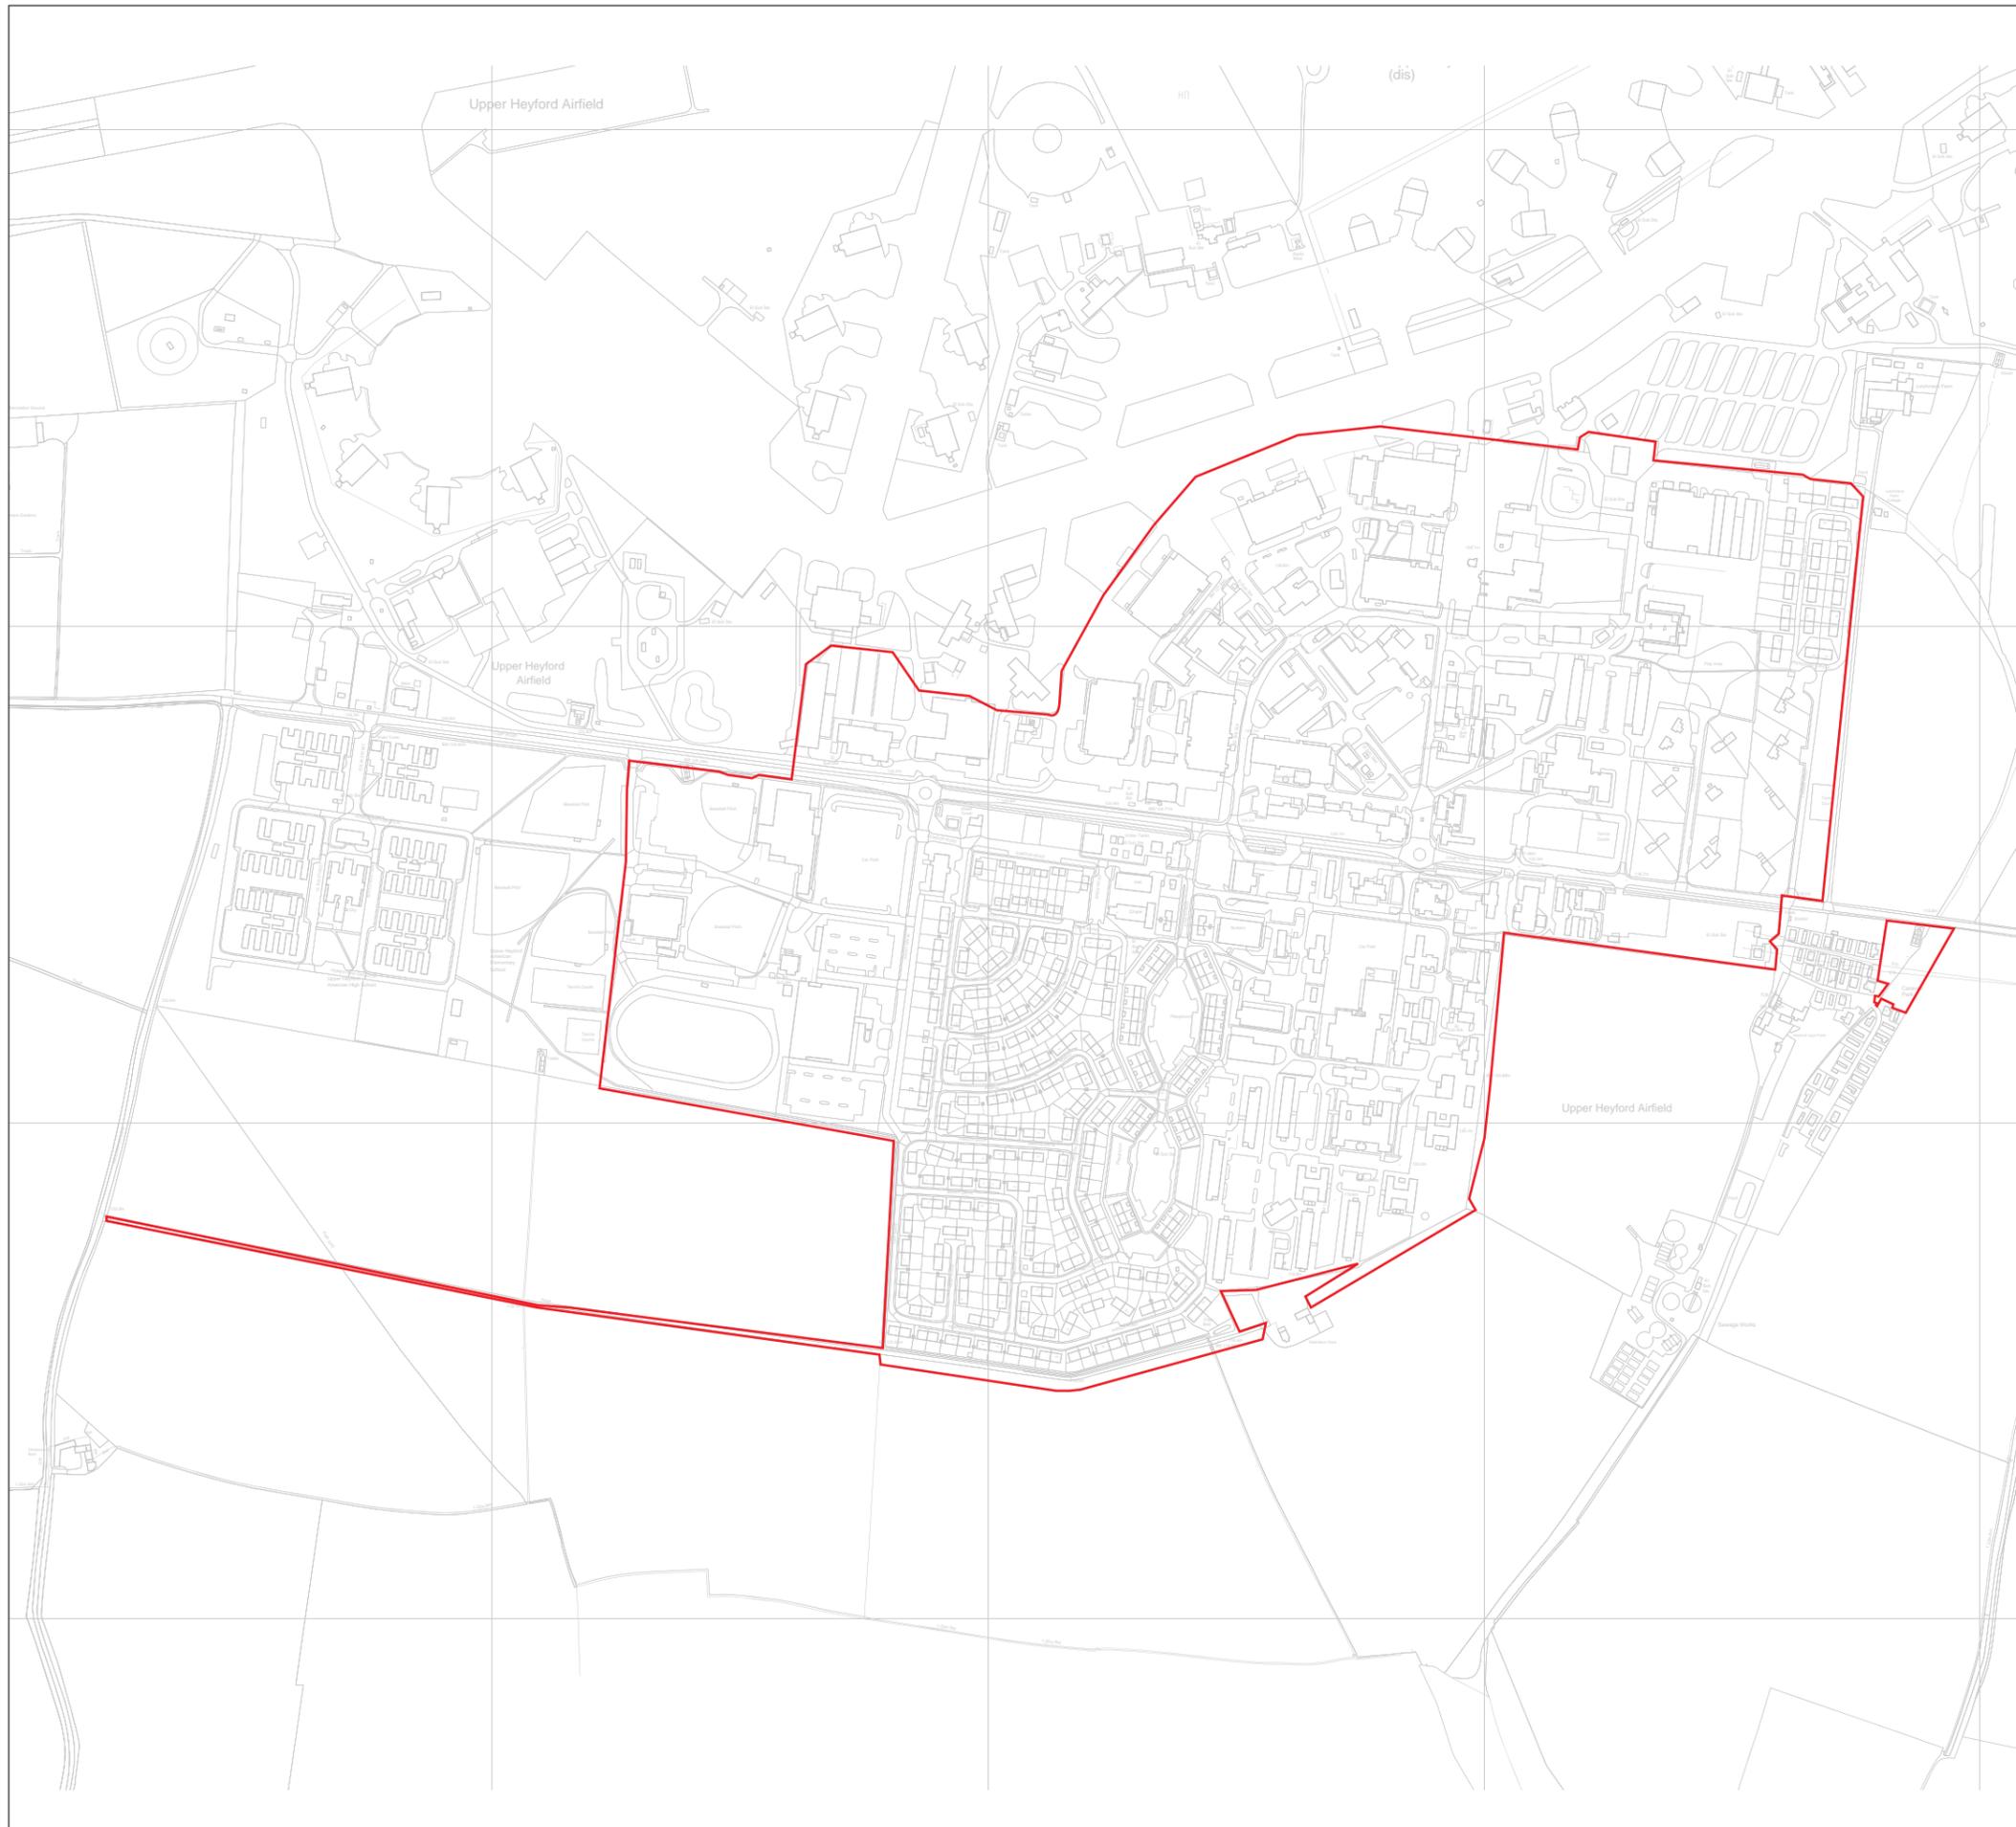

Not to Scale



Project Details	E10658-103: Upper Heyford
Figure Title	Figure 2: Application Boundary Plan
Figure Ref	E10658-103_GR_NTS_2
Date	October 2010
File Location	\\nt-lmpg2weedl\projects\10658\103\graphics\es\issued figures