

Notes:


Key:

Site boundary

Site compound and plant storage

Wheel wash area

Site/compound access and egress road

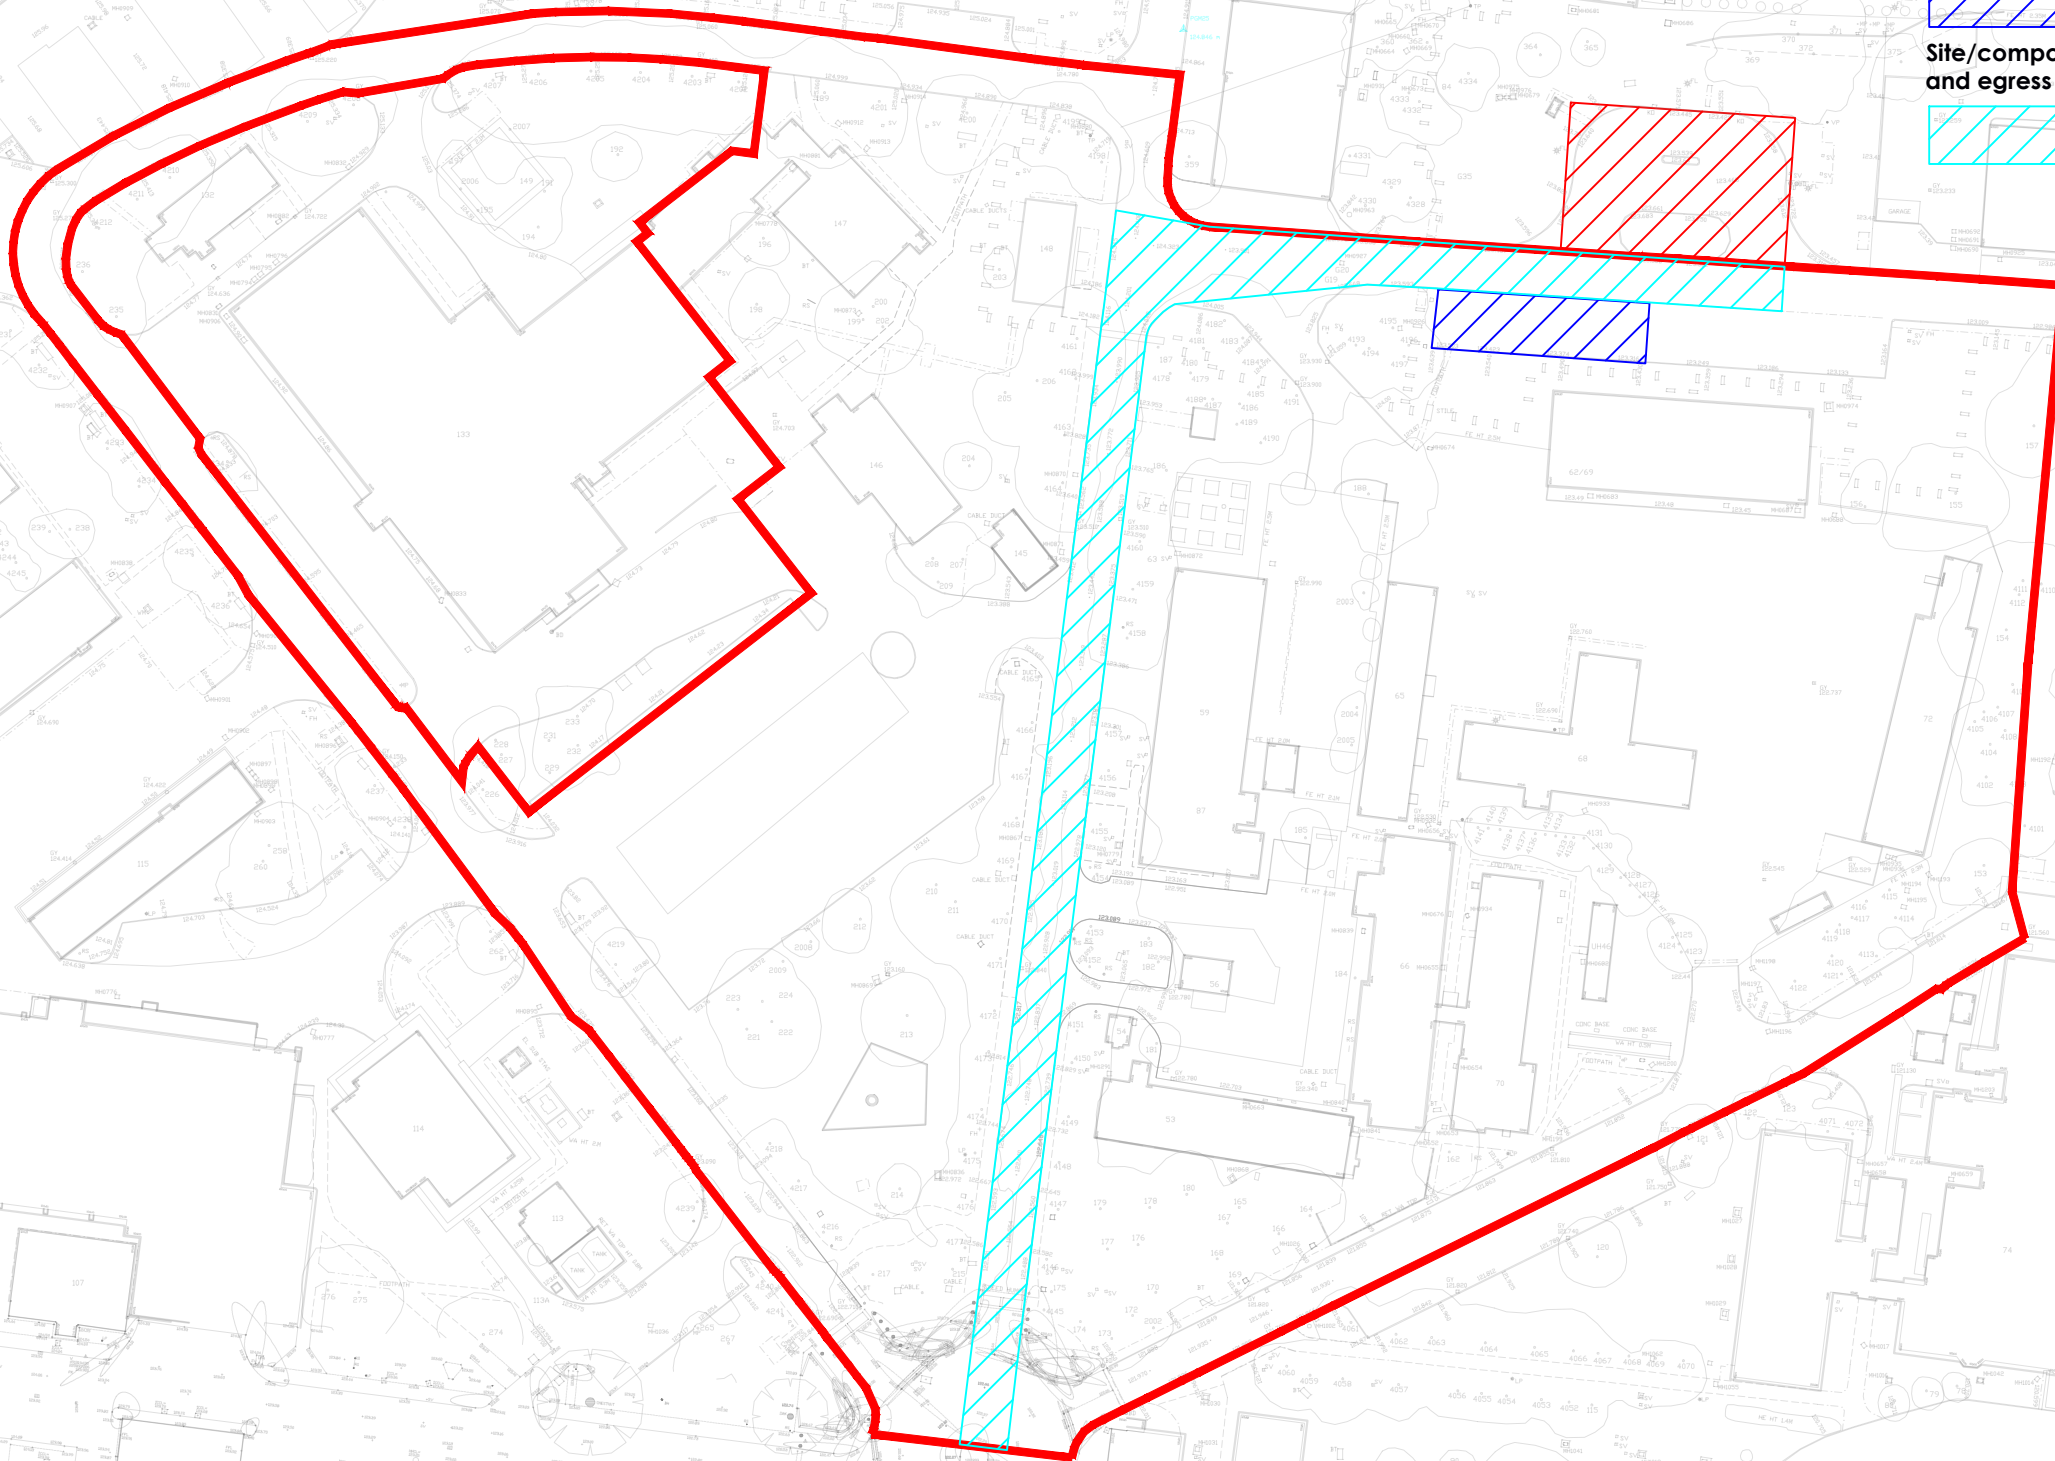

REV:	DESCRIPTION:	BY:	DATE:

CLIENT: Dorchester Living
Heyford Park
Upper Heyford
OX25 5HD
www.dorchestergrp.com

SITE: Phase 8
Outline Consent (10/01642/OUT)

TITLE: Condition 51 and Condition 52

SCALE AT A3: 1:1000	DATE: 06/06/2017	DRAWN: RS	CHECKED:
PROJECT NO:	DRAWING NO:	REVISION:	