


THERE ARE NO EXCEPTIONAL RISKS ASSOCIATED WITH THESE WORKS. REFER TO THE DESIGNERS RISK ASSESSMENT FOR THE FULL ASSESSMENT OF RISKS.

1. CONTRACTORS MUST CHECK ALL DIMENSIONS ON SITE. ONLY FIGURED DIMENSIONS ARE TO BE WORKED FROM. DISCREPANCIES MUST BE REPORTED TO THE ARCHITECT OR ENGINEER BEFORE PROCEEDING. © THIS DRAWING IS COPYRIGHT.
2. REPRODUCED FROM OS SITEMAP © BY PERMISSION OF ORDNANCE SURVEY® ON BEHALF OF THE CONTROLLER OF HER MAJESTY'S STATIONERY OFFICE. © CROWN COPYRIGHT 2008. ALL RIGHTS RESERVED. LICENCE NUMBER 100007126.
3. UNTIL TECHNICAL APPROVAL HAS BEEN OBTAINED FROM THE RELEVANT AUTHORITIES, ALL DRAWINGS ARE ISSUED AS PRELIMINARY AND NOT FOR CONSTRUCTION. SHOULD THE CONTRACTOR COMMENCE SITE WORK PRIOR TO APPROVAL BEING GIVEN IT IS ENTIRELY AT HIS OWN RISK.

**KEY**





Skoda Octavia  
 Overall Length 4.572m  
 Overall Width 1.769m  
 Overall Body Height 1.488m  
 Min Body Ground Clearance 0.249m  
 Max Track Width 1.713m  
 Lock to Lock Time 4.00s  
 Kerb to Kerb Turning Radius 5.100m

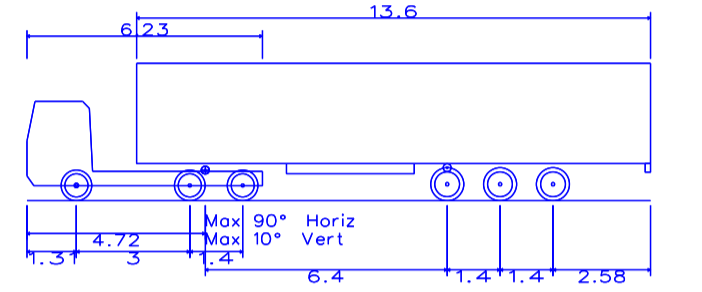

Max Legal Length (UK) Articulated Vehicle (16.5m)  
 Overall Length 16.500m  
 Overall Width 3.632m  
 Overall Body Height 2.550m  
 Min Body Ground Clearance 0.396m  
 Max Track Width 2.500m  
 Lock to Lock Time 6.00s  
 Kerb to Kerb Turning Radius 6.870m

**6m WIDE ENTRANCE SITUATED EITHER SIDE OF HANGAR ALONG THE BUILDING CENTRE LINE.**

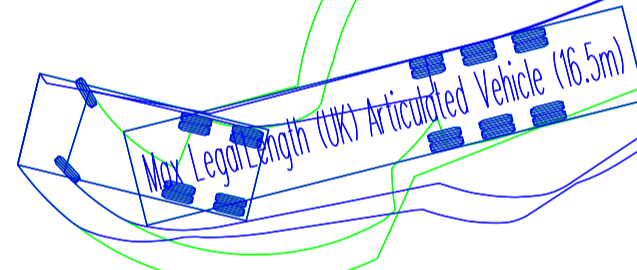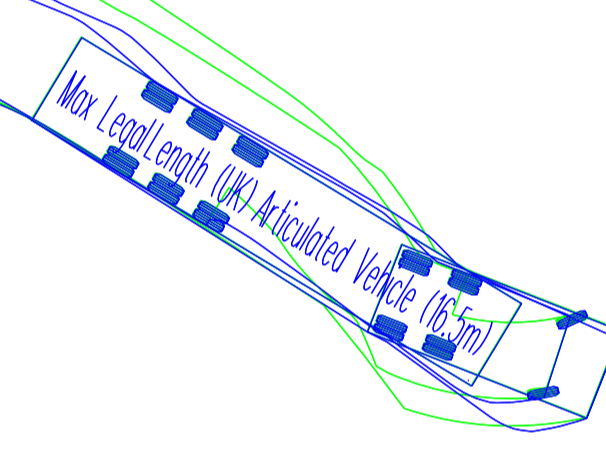

**ST5**  
**CL 124.950**  
**IL 123.450**

**HWD**  
**1500**

REVISION	DESCRIPTION	CG	AT	DATE
B	PARKING SPACES AND TRACKING ADDED	CG	AT	12.01.17
A	PROPOSED ROAD LAYOUT FEATURES REMOVED AT CLIENTS REQUEST	CG	AT	15.11.16

PRELIMINARY  INFORMATION  TENDER  CONSTRUCTION  AS BUILT

**WOODS HARDWICK**  
 ARCHITECTS, ENGINEERS AND DEVELOPMENT CONSULTANTS

TITLE **UPPER HEYFORD**  
 DETAILS **BUILDING 151 TRACKING**  
 SCALE: 1:200 @ A1 DATE: NOV 2016 DRAWN: CG CHK: AT

**HEYF-5-SK325 B**

Please consider the environment before printing this drawing  
 Filepath: F:\Engineer

