
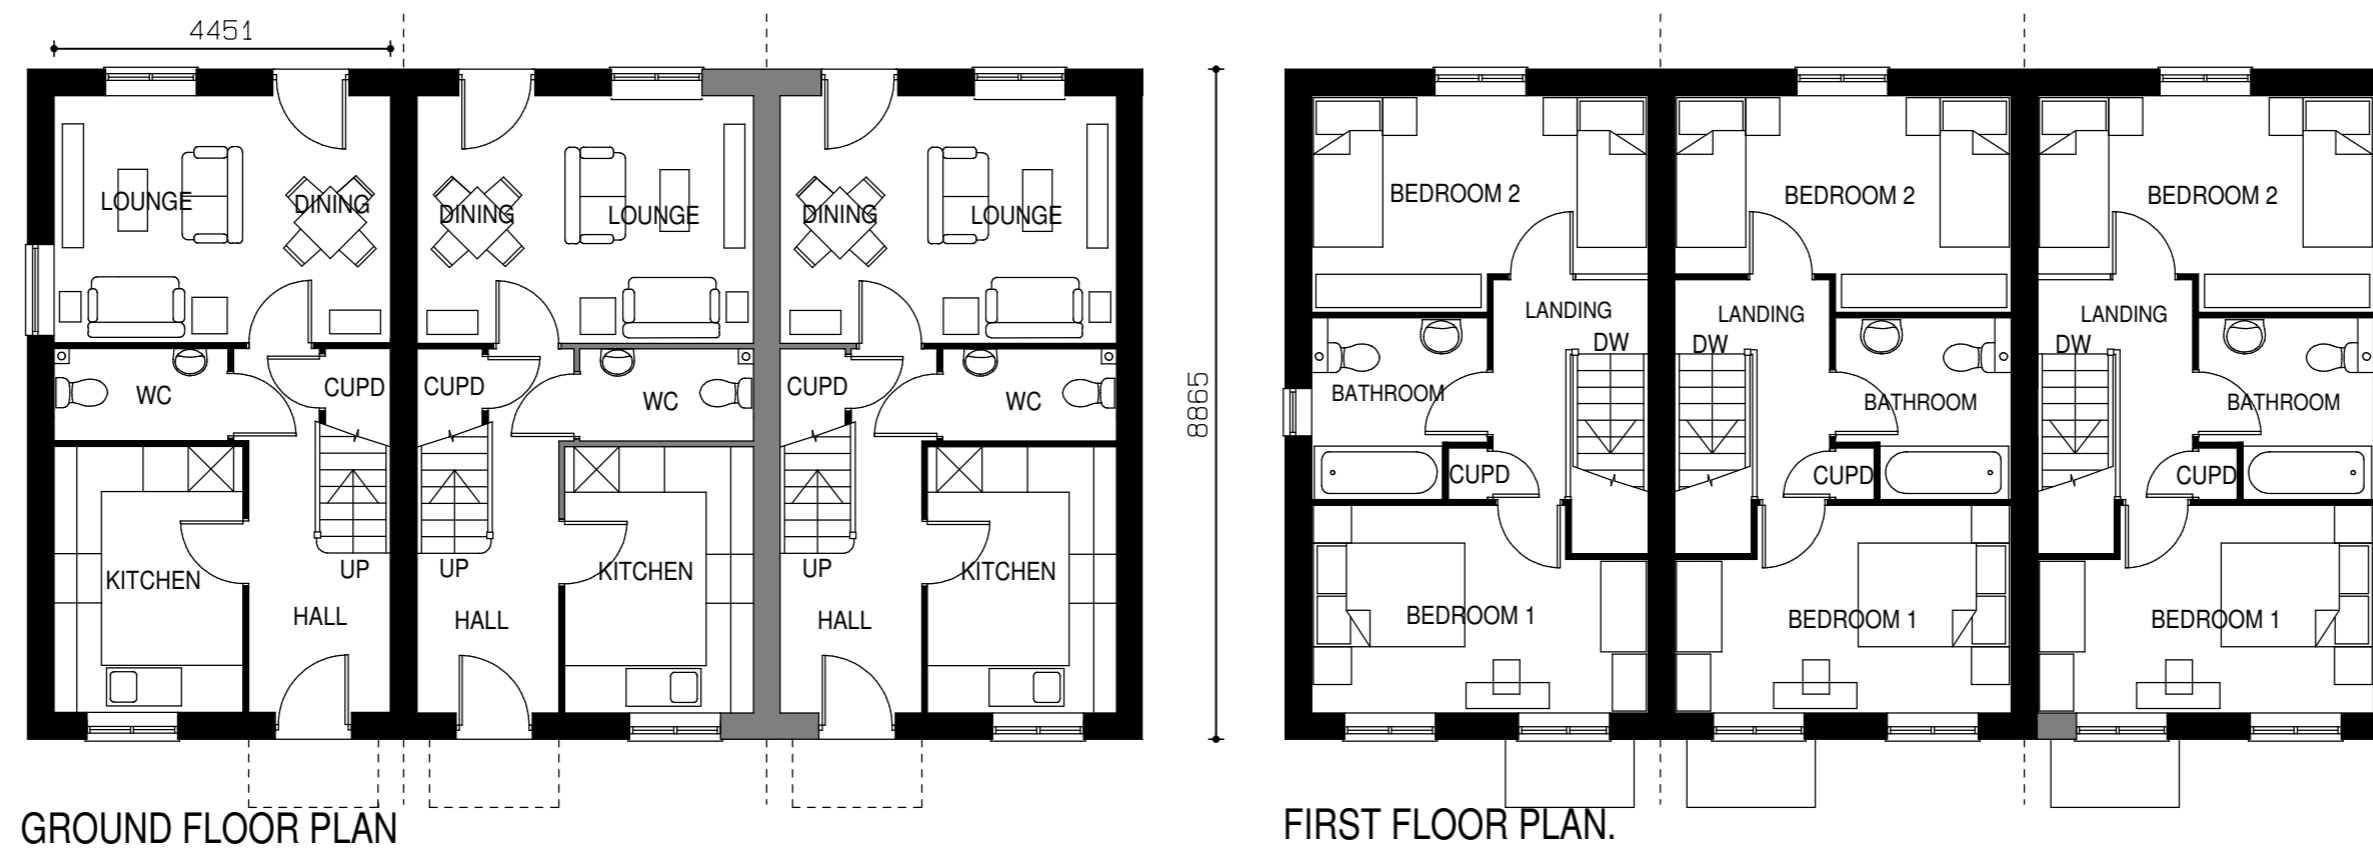


TYPE AF2 2 BEDROOM SEMI / TERRACED DETACHED HOUSE 71 m2 / 764 SQ FT

3 BLOCK PLOTS 31 TO 33

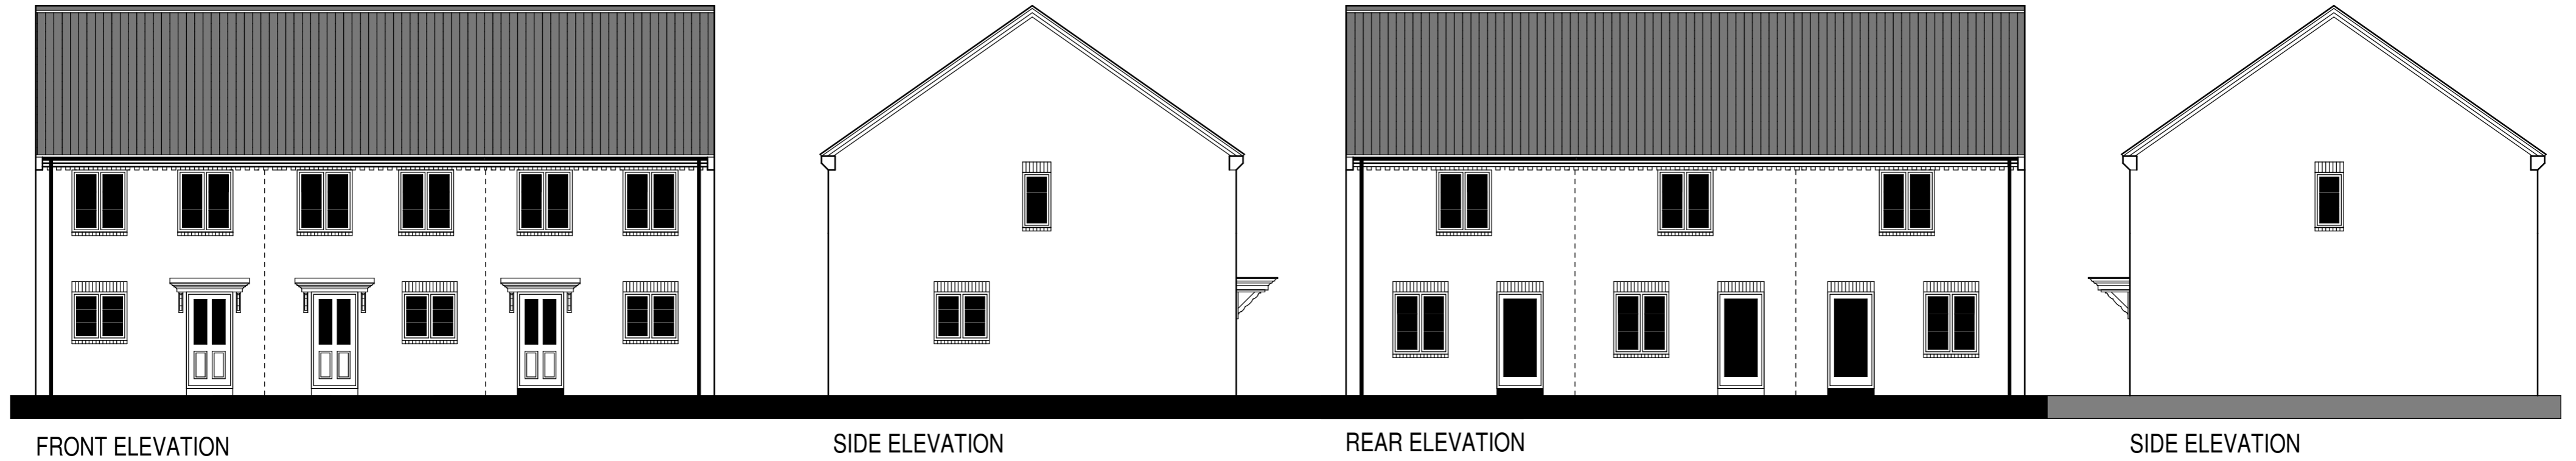

CLIENT DORCHESTER LIVING


DRAWING TITLE PLANNING DRAWING

PROJECT:
PROPOSED DEVELOPMENT AT
HEYFORD PARK PHASE 5
UPPER HEYFORD
BICESTER

DRAWING No
014 / 086 / AF2/ 3 / PLOTS 31 TO 33

DRAWING DATE AUGUST 2014

DRAWN BY IKB SCALE 1:100 @A2

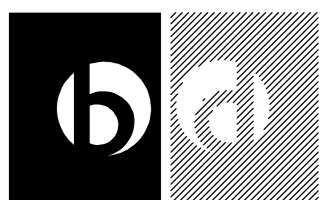

BARRATON DESIGN STUDIO

UNIT 1
BRANCKFORD FARM
BAWTRY ROAD
AUSTERFIELD
DONCASTER
SOUTH YORKSHIRE
DN10 6EZ
TEL: 01302 771188
EMAIL: ianbarraton30@gmail.com



SCALE BAR 1 : 100