


N




⊕ In-situ test

⊕ In-situ re-test

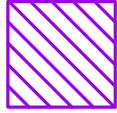

Arsenic

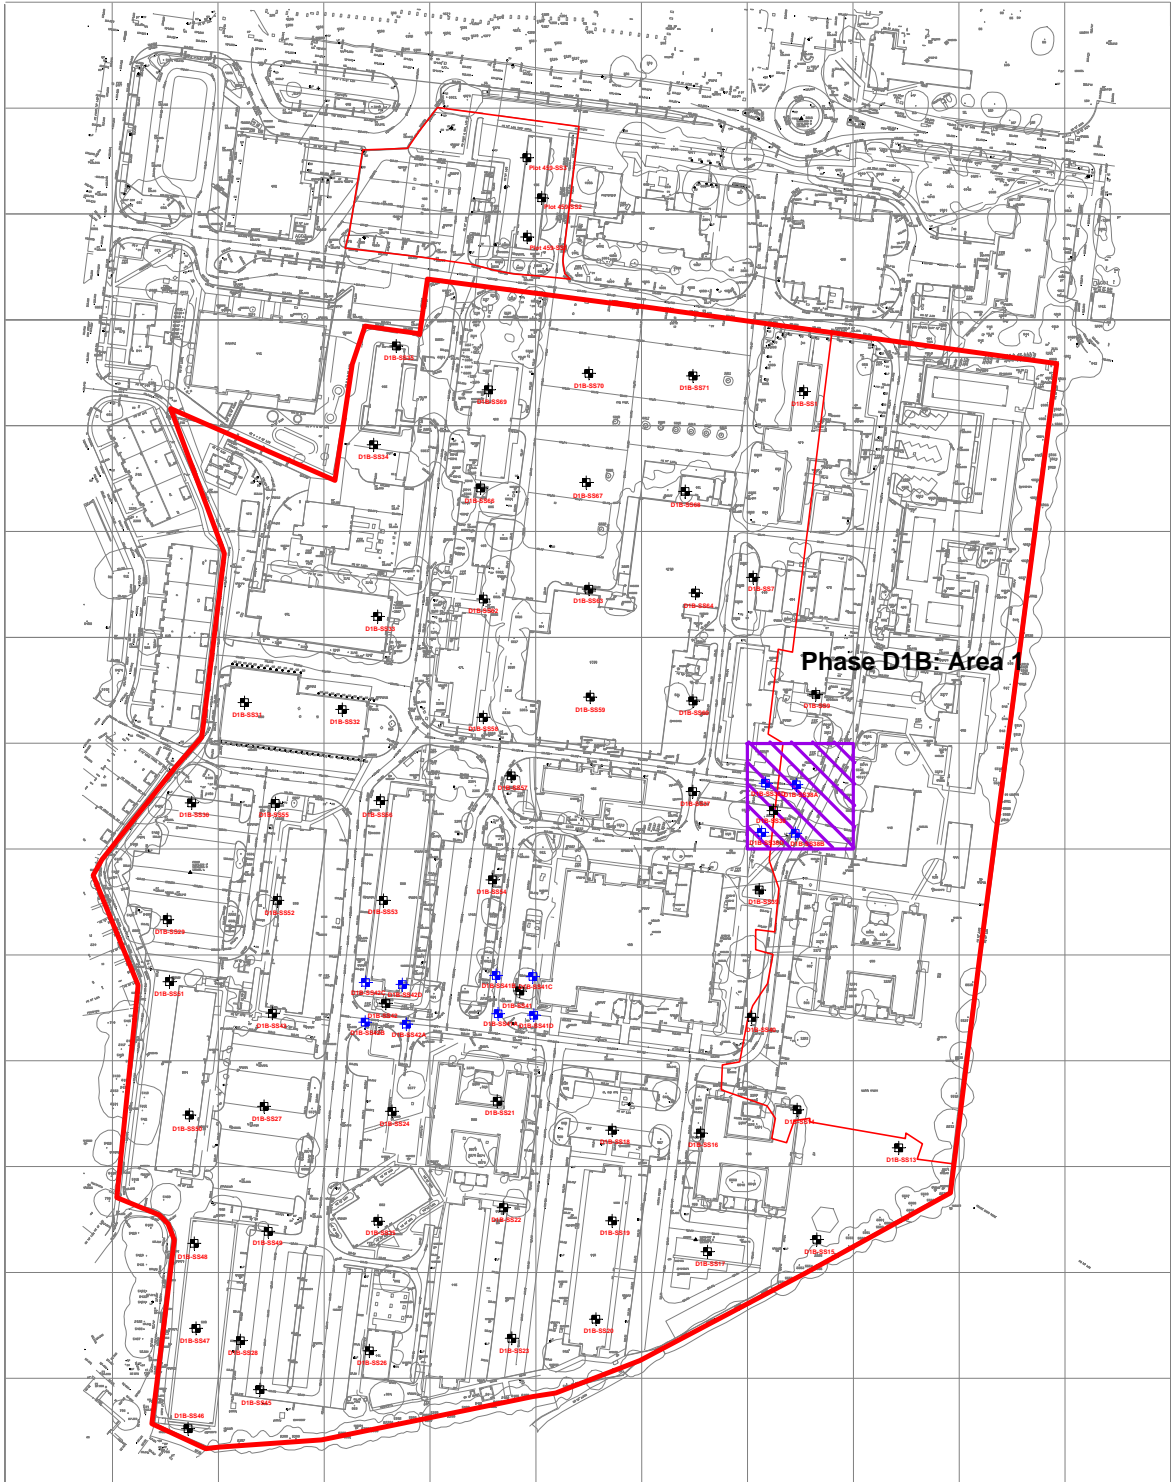

Smith Grant LLP
 Station House
 Station Road
 Ruabon, LL14 6DL
 Tel: 01978 822367
 Fax: 01978 824718

www.smithgrant.co.uk
 email: consult@smithgrant.co.uk

Project:

Upper Heyford:
 Ph1b Dorchester

Drawing:

Soil Validation Exceedance: Arsenic

Drawn:

DW

Checked:

AFS

Date:

28.01.15

Scale:

1:2,500


Job No:

R1742B


Drg No:

D05

- ⊕ In-situ test
- ⊕ In-situ re-test

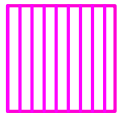

Vanadium

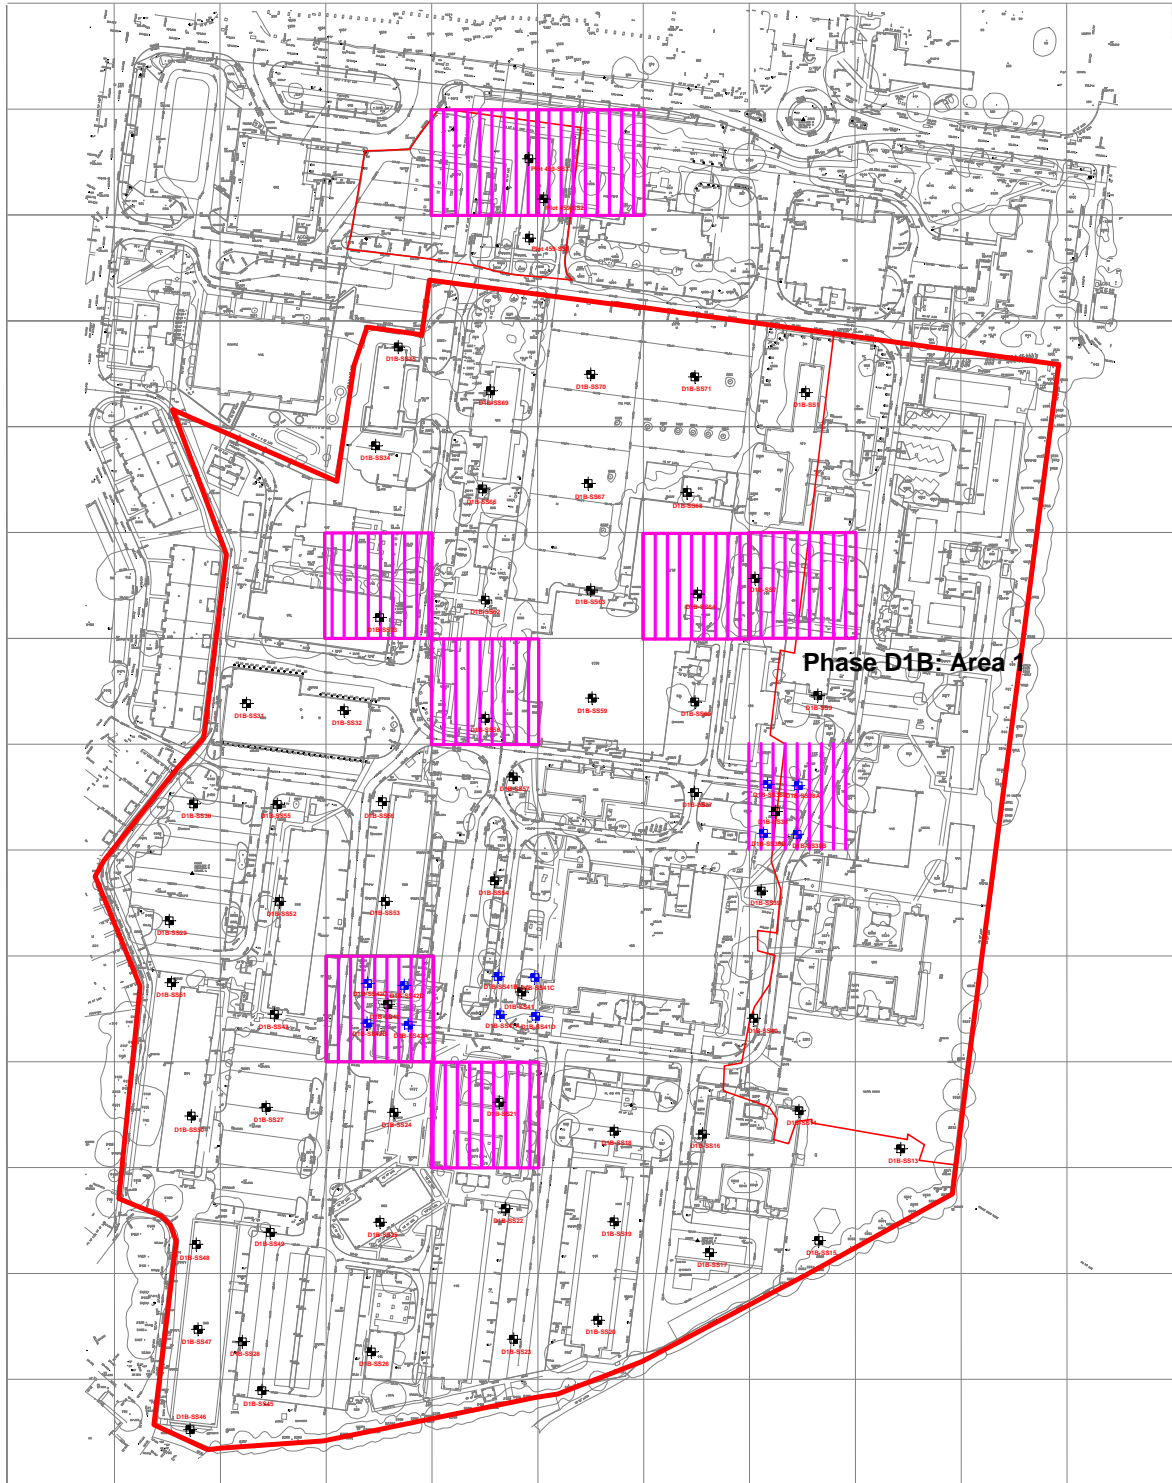

Smith Grant LLP
 Station House
 Station Road
 Ruabon, LL14 6DL
 Tel: 01978 822367
 Fax: 01978 824718



www.smithgrant.co.uk
 email: consult@smithgrant.co.uk


Project: Upper Heyford:
 Ph1b Dorchester

Drawing: Soil Validation Exceedance: Vanadium


Drawn: DW	Checked: AFS
Date: 28.01.15	Scale: 1:2,500
Job No: R1742B	Drg No: D06



-  In-situ test
-  In-situ re-test

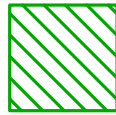

Lead

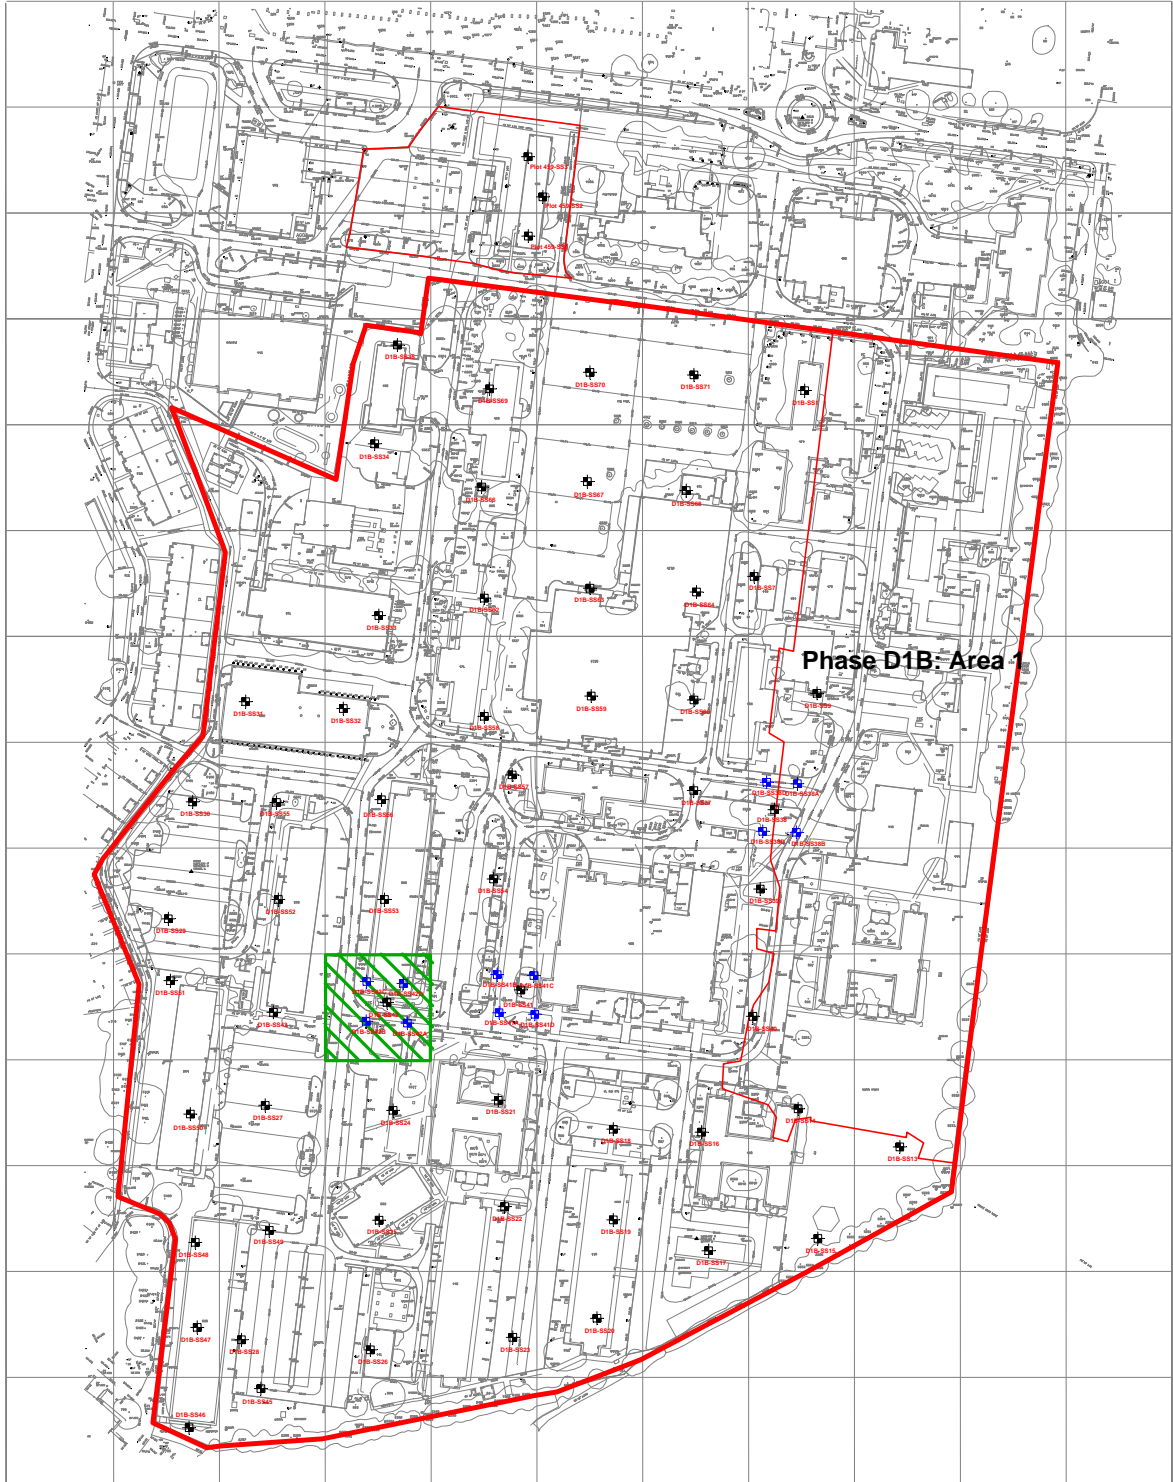

Smith Grant LLP
Station House
Station Road
Ruabon, LL14 6DL
Tel: 01978 822367
Fax: 01978 824718

www.smithgrant.co.uk
[email: consult@smithgrant.co.uk](mailto:consult@smithgrant.co.uk)

Project:
Upper Heyford:
Ph1b Dorchester

Drawing:
Soil Validation Exceedance: Lead

Drawn: DW



Date: 28.01.15

Job No: R1742B

Checked: AFS


Scale: 1:2,500

Drg No: D07

-  In-situ test
-  In-situ re-test



Zinc

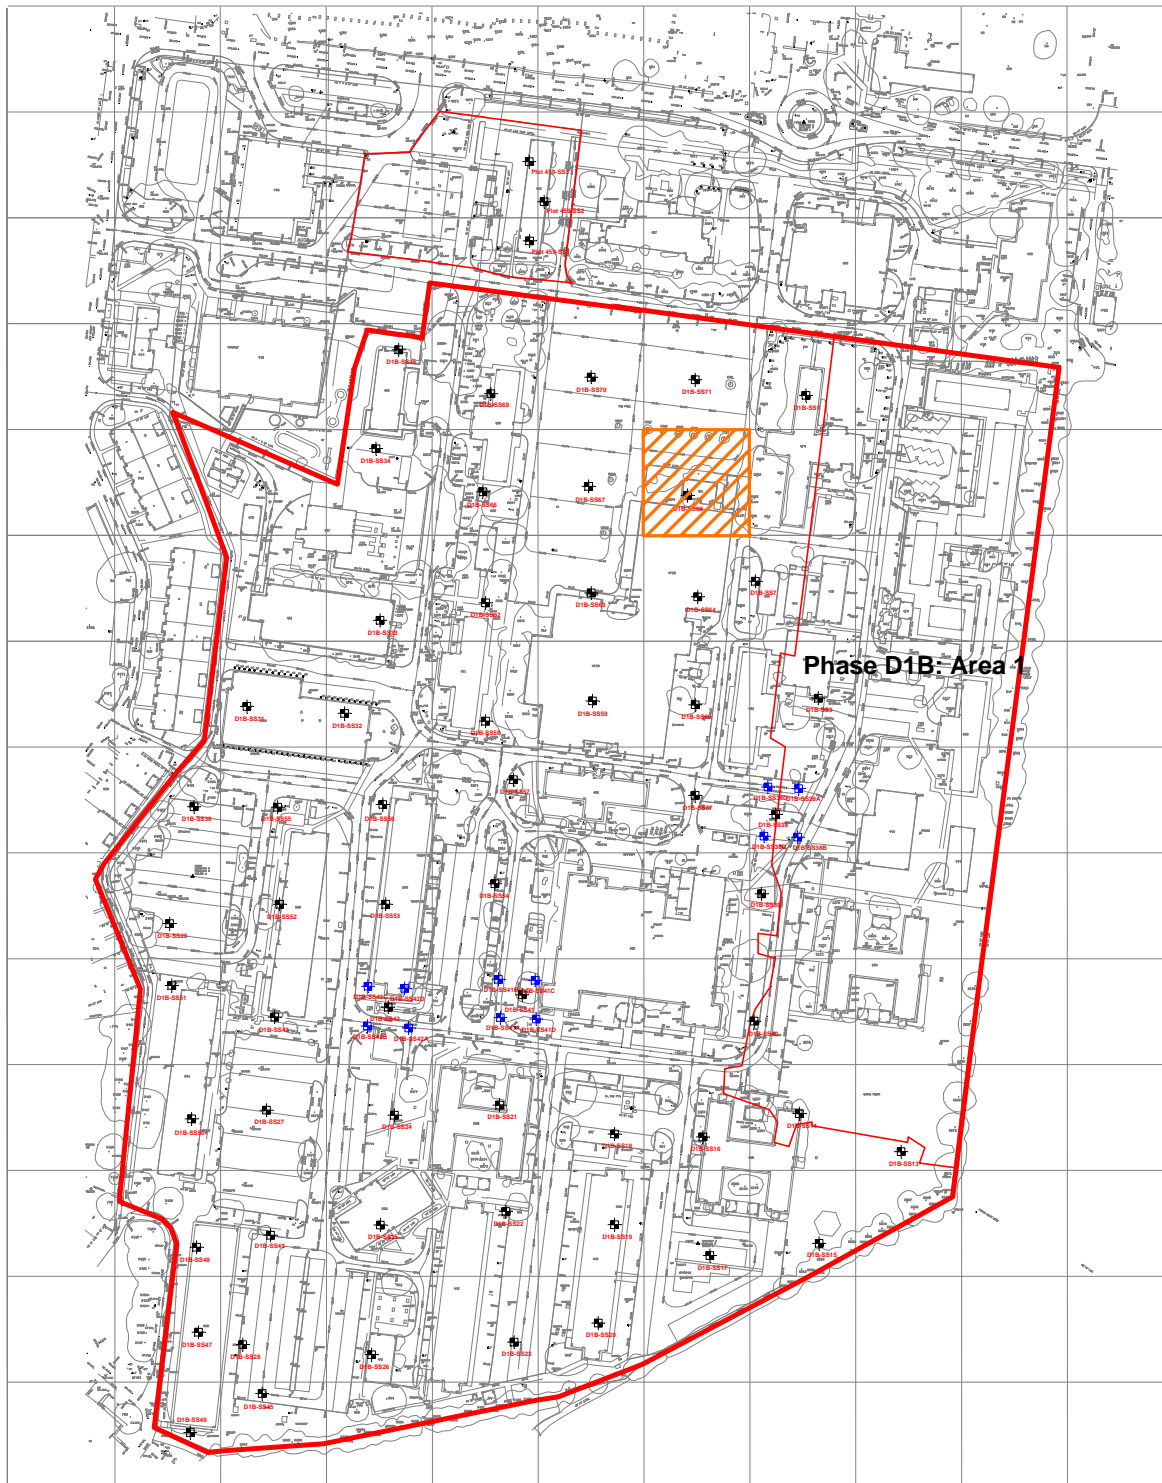

Smith Grant LLP
 Station House
 Station Road
 Ruabon, LL14 6DL
 Tel: 01978 822367
 Fax: 01978 824718

www.smithgrant.co.uk
 email: consult@smithgrant.co.uk

Project:
 Upper Heyford:
 Ph1b Dorchester

Drawing:
 Soil Validation Exceedance: Zinc

Drawn: DW

Date: 28.01.15

Job No: R1742B

Checked: AFS

Scale: 1:2,500

Drg No: D08