




1800 HIGH SCREEN FENCE

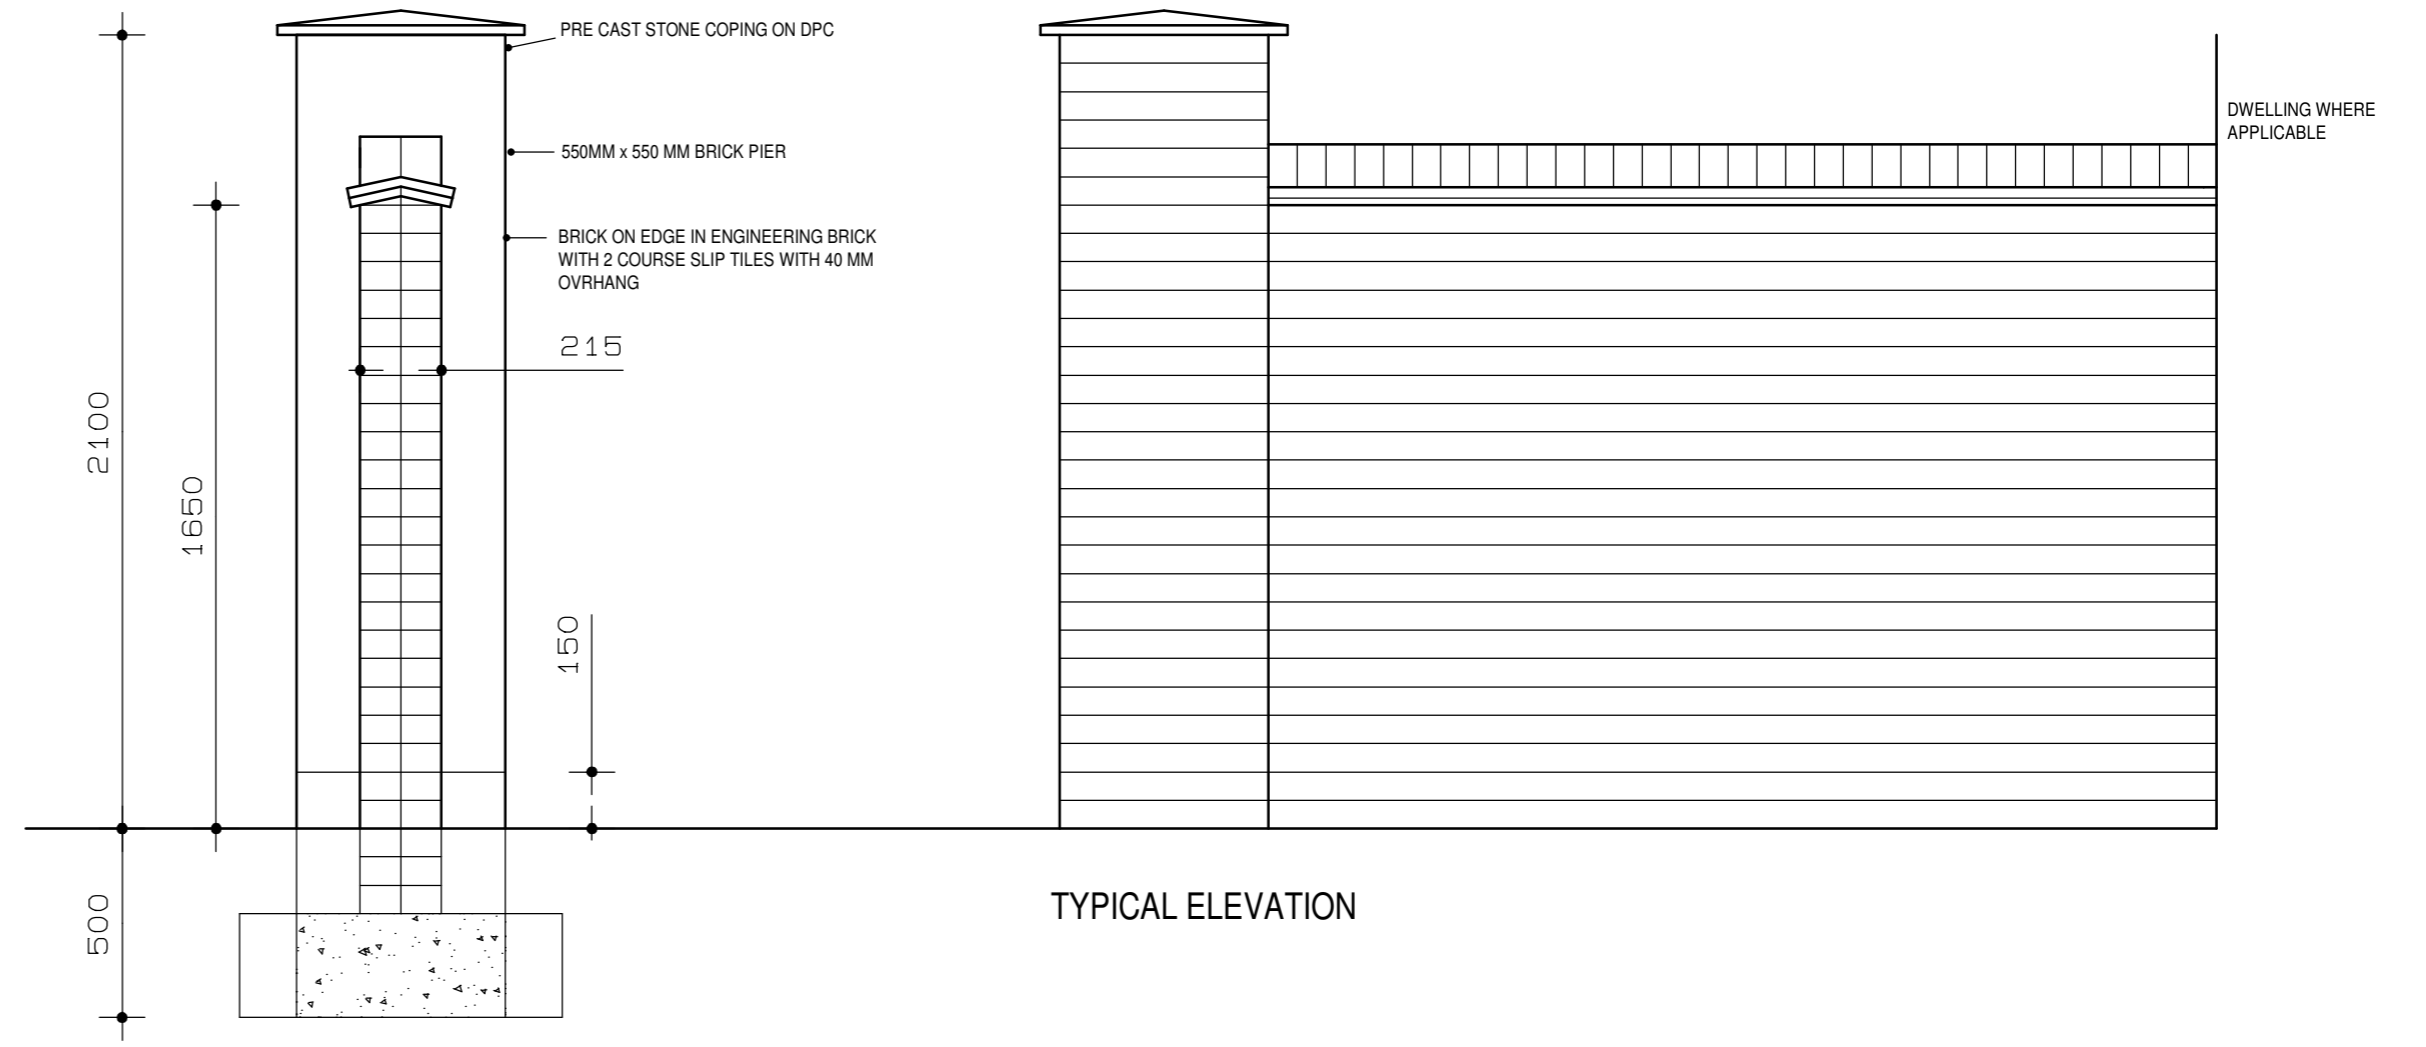


WALL AND PIER DETAIL

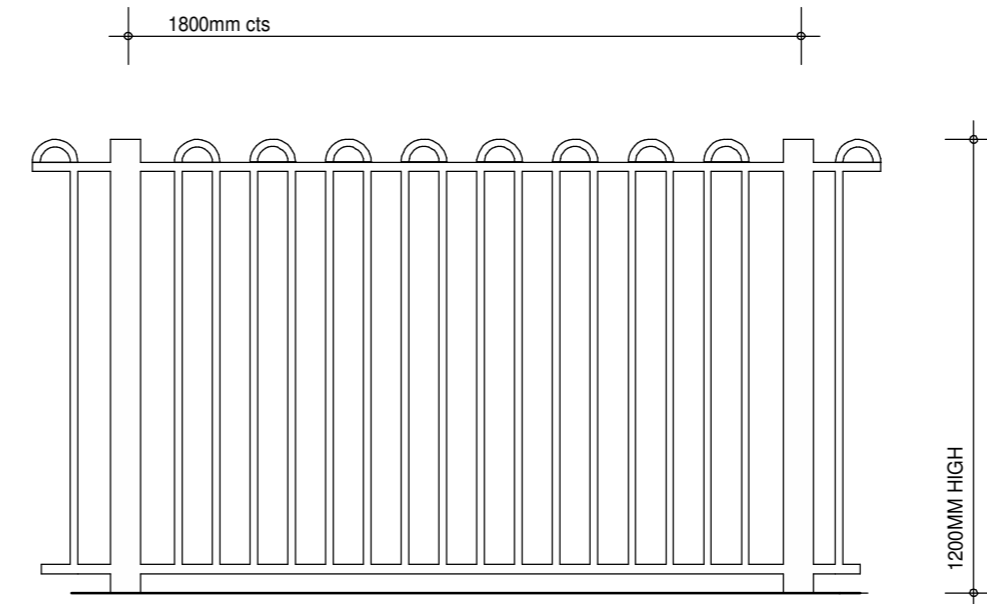

ELEVATION OF PROPRIETARY BOW TOP IRON RAILINGS

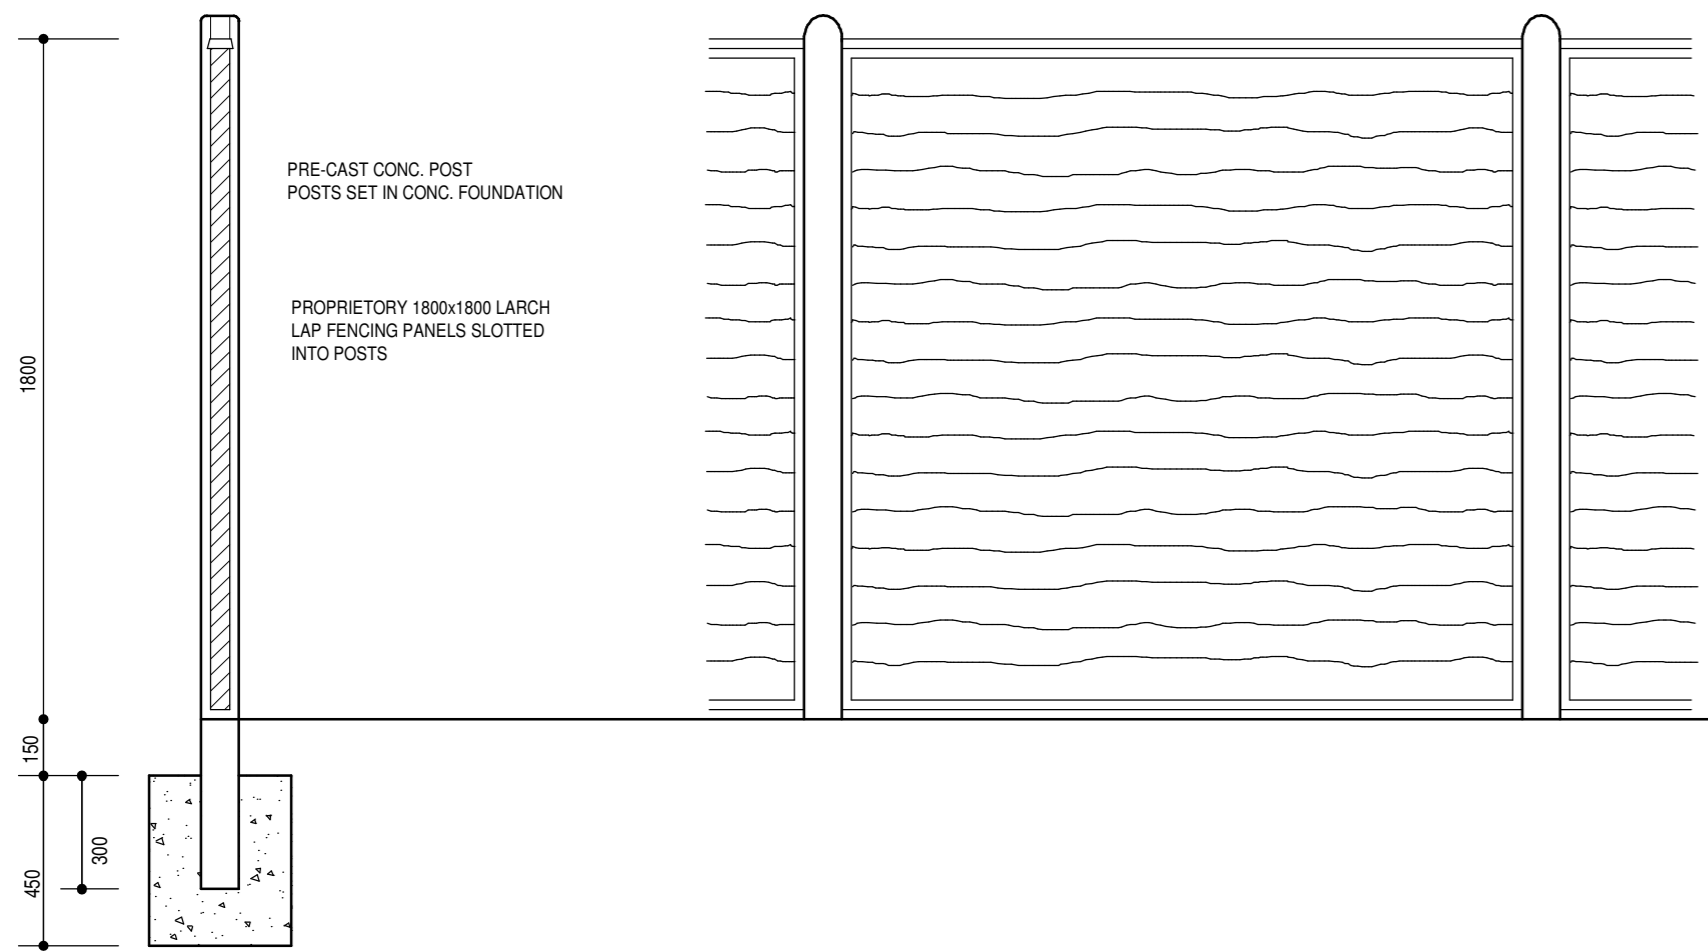

LARCH LAP FENCE DETAIL

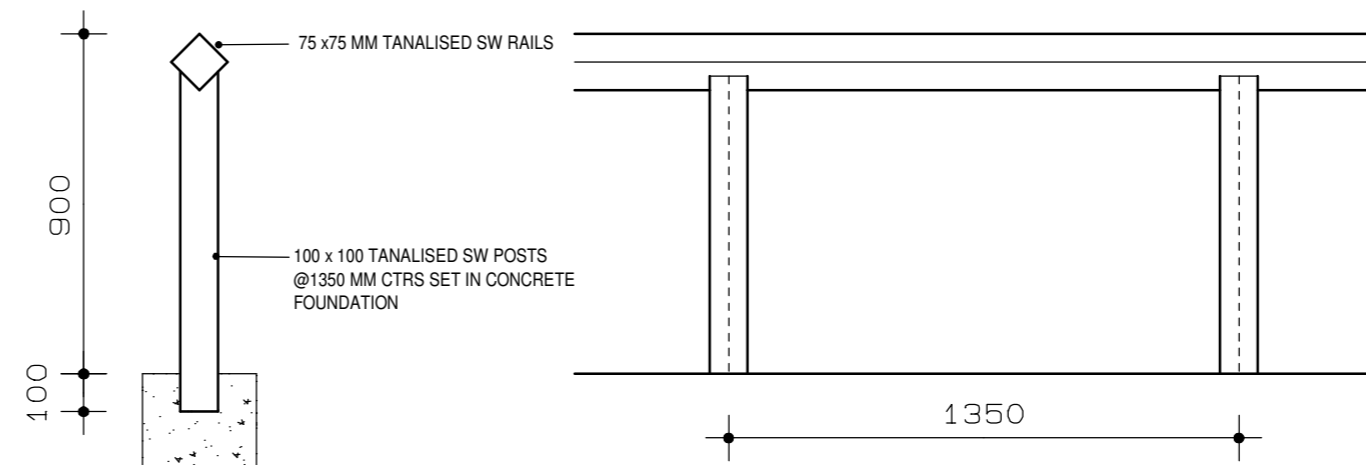

KNEE RAIL FENCE DETAIL

SEPT 2015 REVA  
KNEE RAILFENCE ADDED

CLIENT DORCHESTER LIVING


DRAWING TITLE PLANNING DRAWING

PROJECT:  
PROPOSED DEVELOPMENT AT  
HEYFORD PARK PHASE 5  
UPPER HEYFORD  
BICESTER

DRAWING No  
014 / 086 / FD / REV A

DRAWING DATE  
SEPT 2015

DRAWN BY IKB SCALE 1: 20 @A2

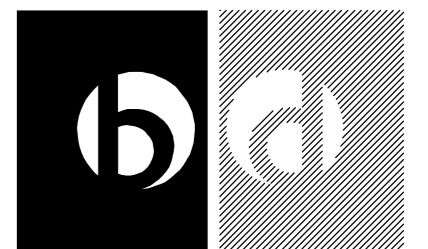

**BARRATON**  
DESIGN STUDIO

BARRATON DESIGN STUDIO  
UNIT 1  
BRANCROFT FARM  
BAWTRY ROAD  
AUSTERFIELD  
DONCASTER  
SOUTH YORKSHIRE  
DN10 6EZ  
TEL: 01302 771188  
EMAIL: ianbarraton30@gmail.com