

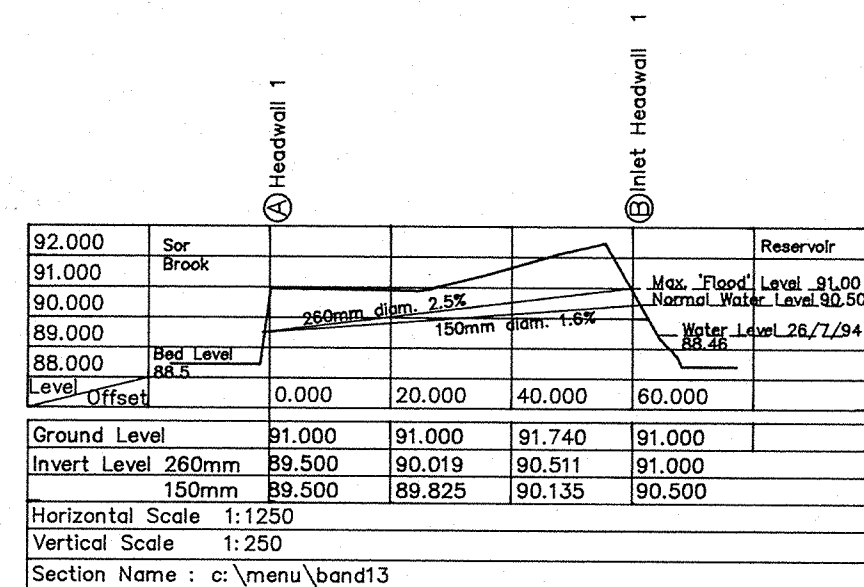
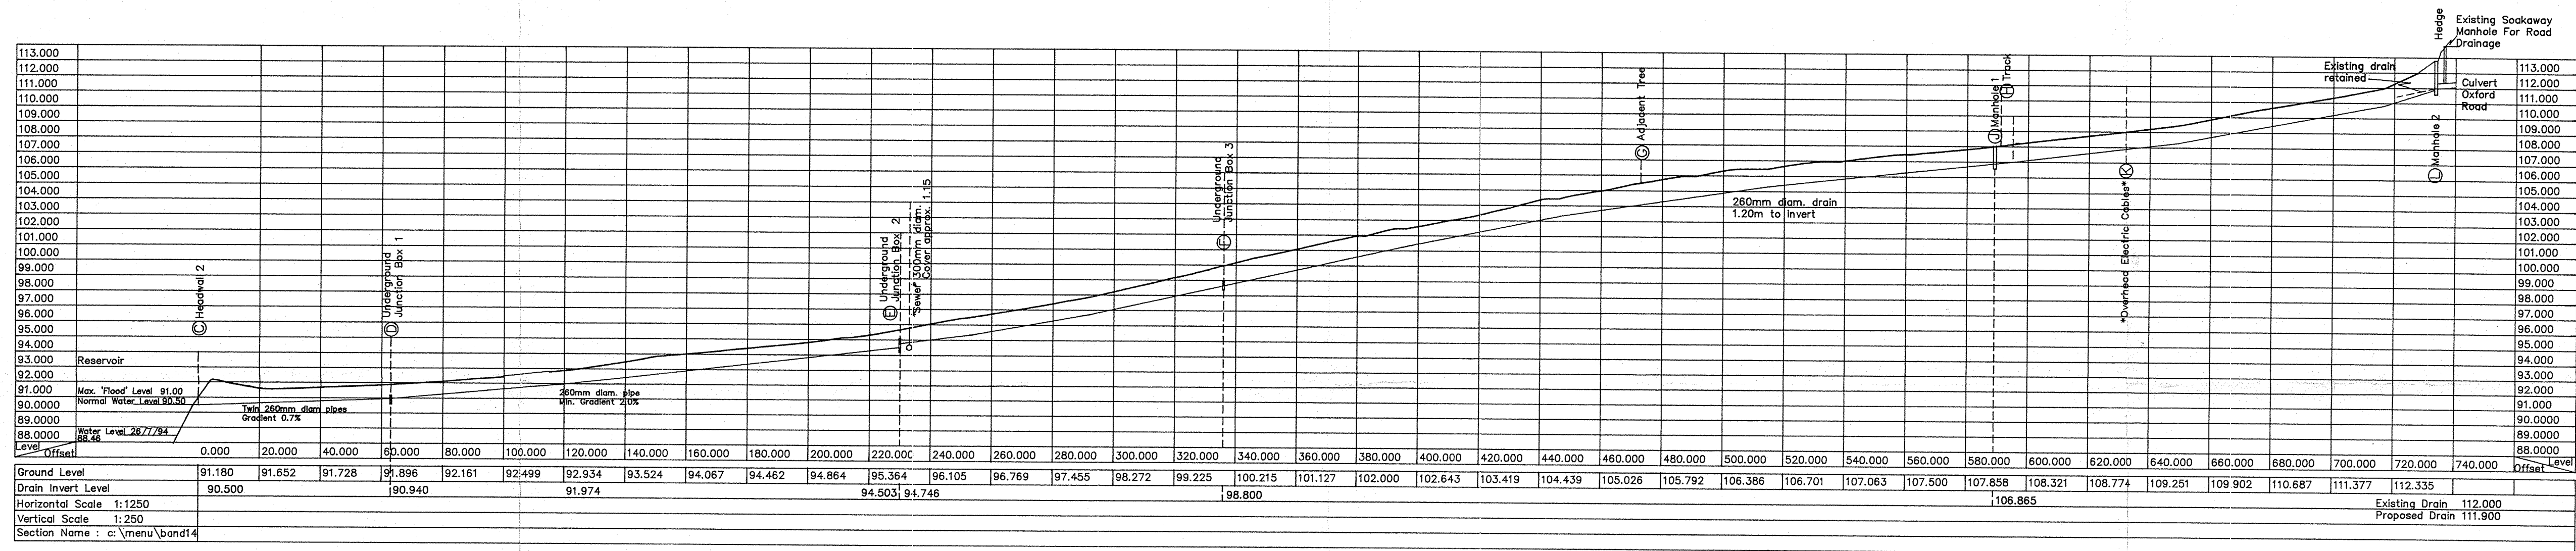


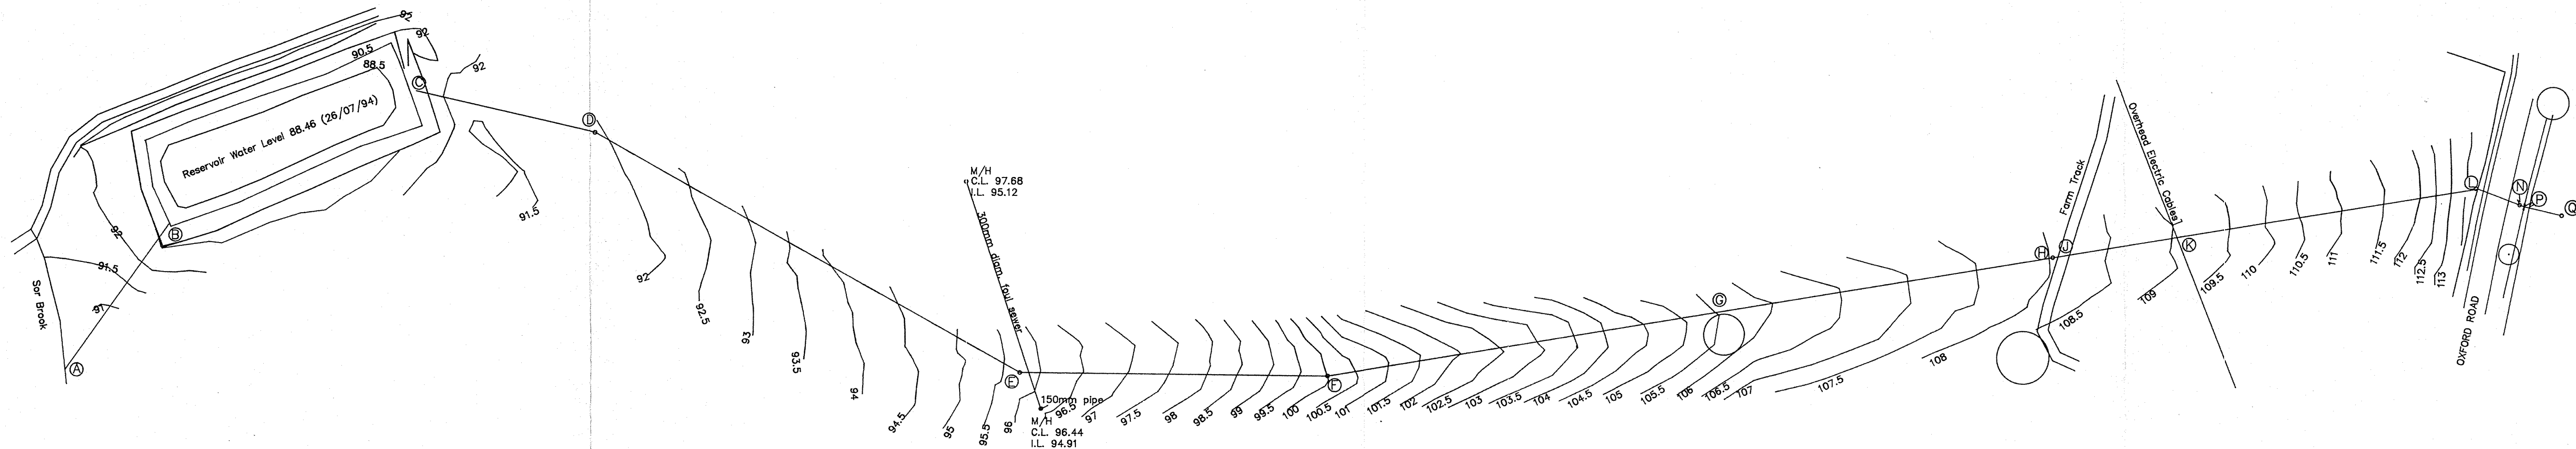

SECTION OUTLET TO SOR BROOK

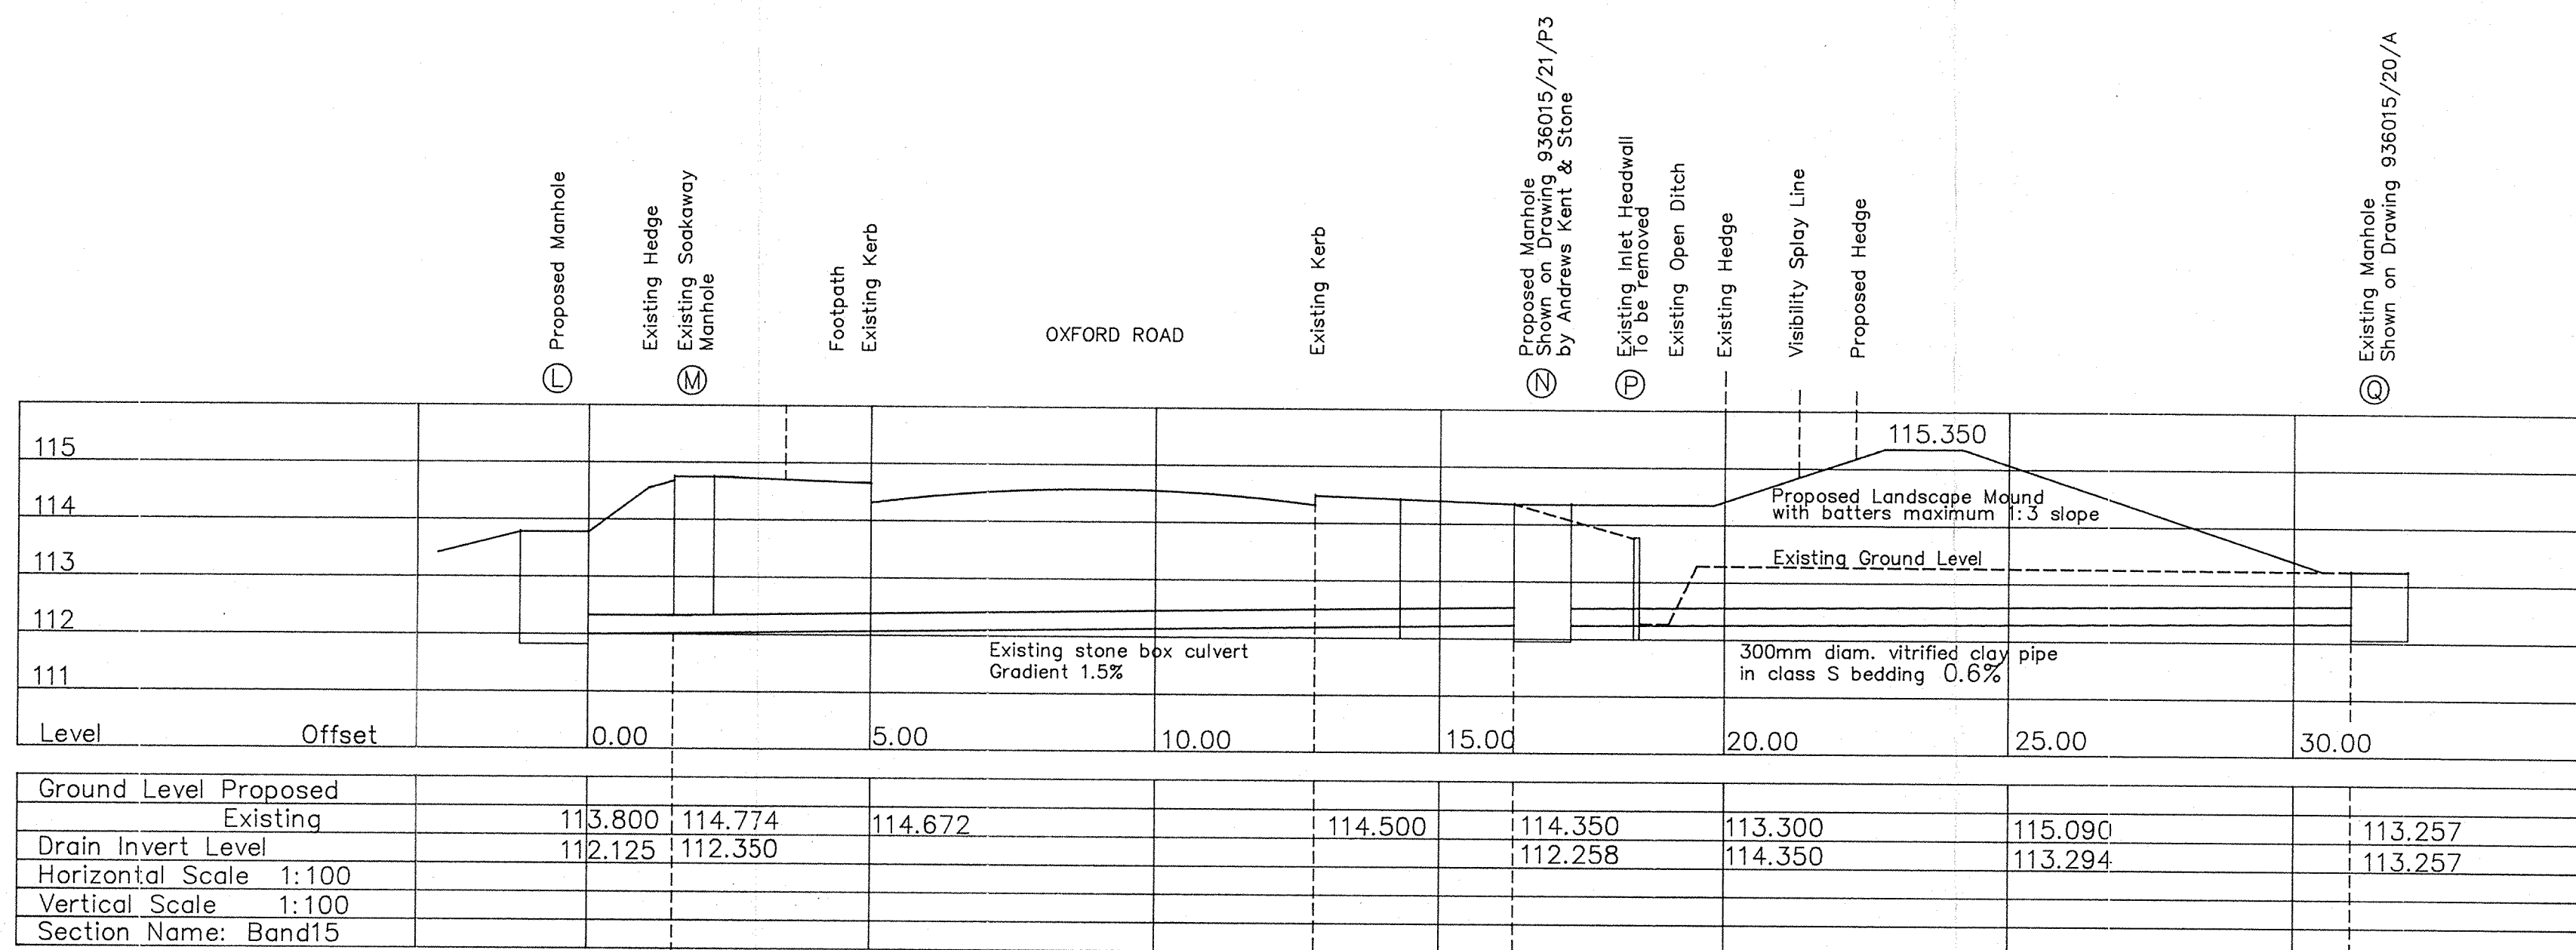

SECTION OF PROPOSED OUTLET ACROSS OXFORD ROAD

Notes Based on Survey by N. P. Ruxton 19 The Richmonds Abbeydale Gloucester GL4 9YA Tel. 0452 380399 Levels related to Ordnance Datum Bench Mark on Cotefield House -116.93		Client The Charity for a Recreation Ground - Banbury RUFC Project Development of Pitches Drawing Title Proposed Surface Water Outlet Drain Drawing No. BAN09		STRI Bingley West Yorkshire BD16 1AU Tel 0274 565131 FAX 0274 561891 Drawn by R. Everett Date 12.9.94	
This drawing is copyright & should not be reproduced in part or whole without permission. The Contractor must check all dimensions on site. Discrepancies must be reported immediately before proceeding		Revisions 1		Scale 1:250	