

Legend

 Site boundary

Rev:	Date:	Amendment:	Name:	Ckd:

■ Data Source: RPS 2012

Status: FINAL




Mallams Court 18 Milton Park Abingdon Oxon OX14 4RP
 T 01235 821888 F 01235 820351 E rps@rpsgroup.com W www.rpsgroup.com

■ Client: Banner Homes

Project: Bodicote

Title: Site Location

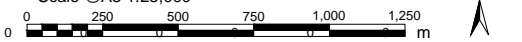Scale @A3 1:25,000


Date: 13/04/12 Datum: OSGB36 Projection: BNG

Drawn: RM Checked: RM Job Ref: OXF7467

■ Figure Number: 1 Rev: .

O:\7467b Bodicote Appeal 2011\TechDrawings\7467-0008-01.dwg



Legend

Site boundary

Rev:	Date:	Amendment:	Name:	Checked:
-	-	-	-	-

■ Data Source: RPS 2011

Status: Final



Mallams Court 18 Milton Park Abingdon Oxon OX14 4RP
 T 01235 838200 F 01235 820351 E rps@rpsgroup.com W www.rpsplc.co.uk

■ Client: Banner Homes

Project: Bodicote

Title: Development Proposals


Scale: A3 @ 1:1,500
 0 0.01 0.02 km



Date: 13/04/12 Datum: OSGB36 Projection: BNG

Drawn: RM Checked: RM Job Ref: OXF7467

■ Figure No: **2** Revision: .

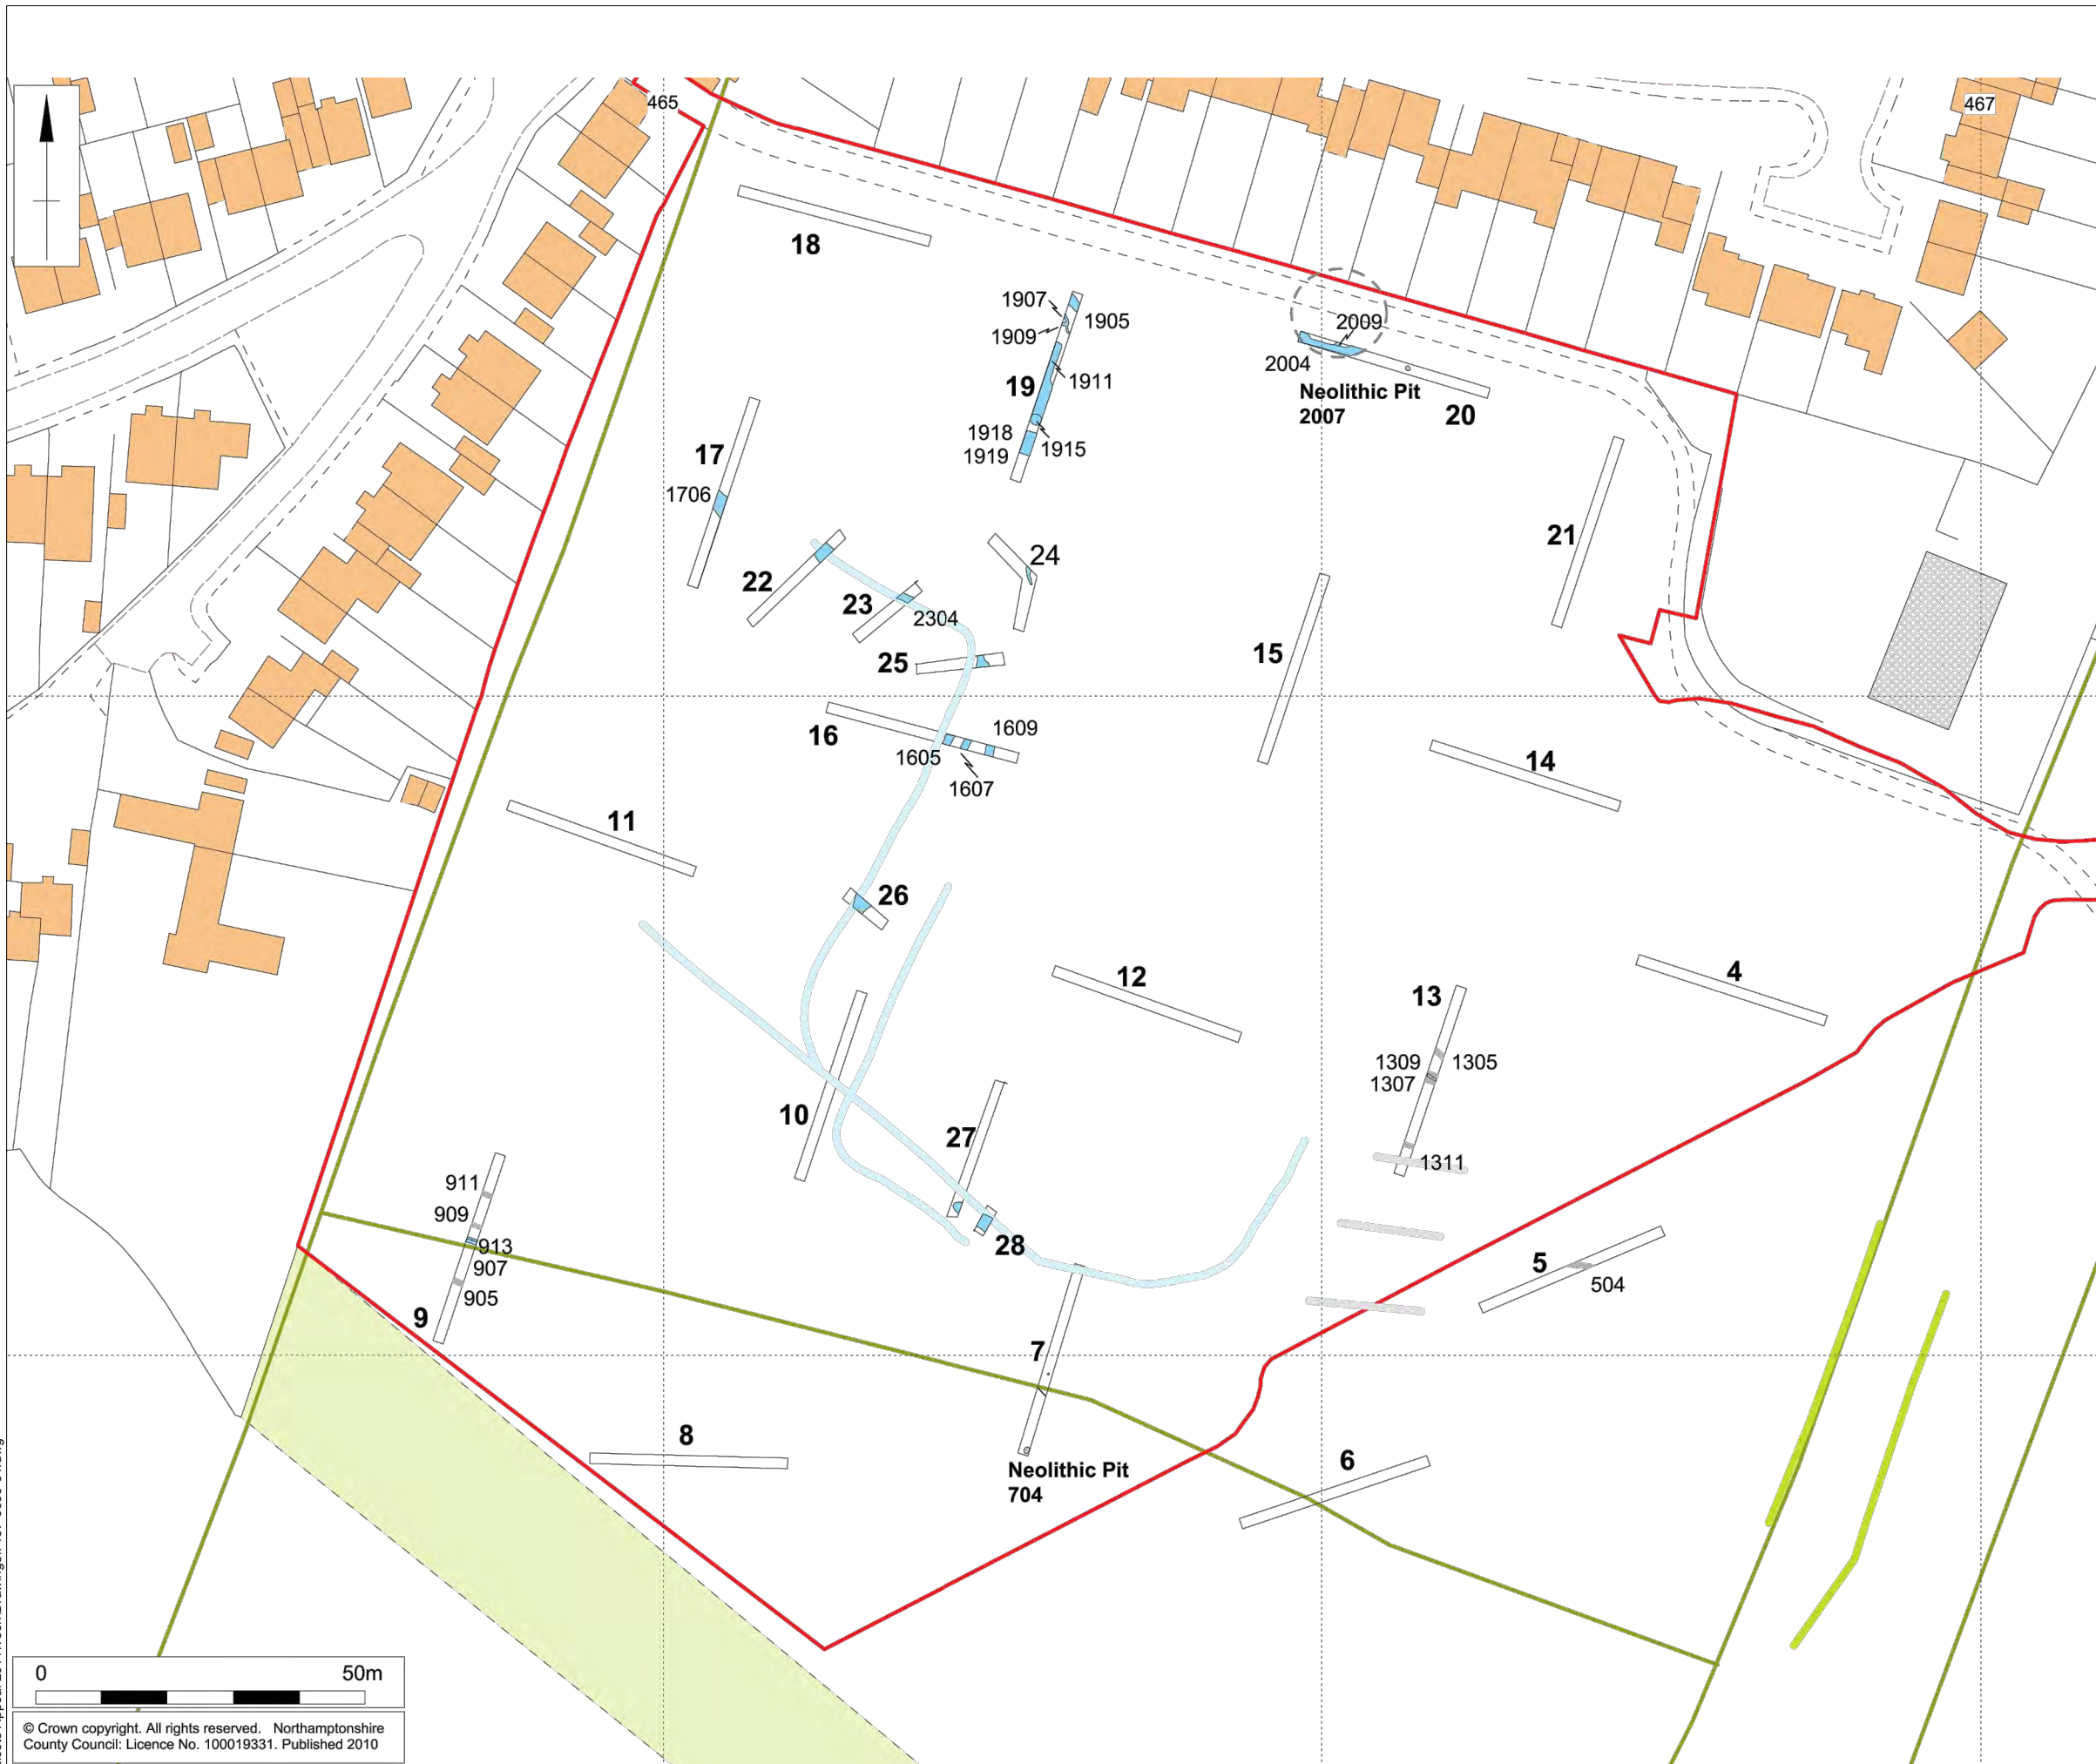

Legend

- Site boundary
- Feature
- Furrow
- Furrow cropmarks
- Ditch cropmarks
- Fieldboundary cropmarks
- 1st edition Ordnance Survey field boundary

Note
Based on Figure 4 of the Evaluation Report
by Northamptonshire Archaeology

Rev:	Date:	Amendment:	Name:	Ckd:

■ Data Source: Northamptonshire Archaeology

Status: FINAL




Mallams Court 18 Milton Park Abingdon Oxon OX14 4RP
T 01235 821888 F 01235 820351 E rps@rpsgroup.com W www.rpsgroup.com

■ Client: Banner Homes

Project: Bodicote

Title: Evaluation Trench Locations

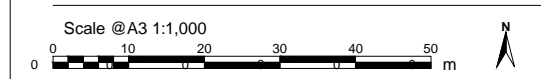

Date: 13/04/12 Datum: OSGB36 Projection: BNG

Drawn: RM Checked: RM Job Ref: OXF7467

■ Figure Number: **3** Rev: .

O:\7467\Bodicote Appeal 2011\Tech\Drawings\7467-0009-01.dwg

0 50m

© Crown copyright. All rights reserved. Northamptonshire County Council: Licence No. 100019331. Published 2010



Legend

- Core Area
- Peripheral Area

Core Area

Excavation Mitigation if can't be "designed out"

Peripheral Area:

Area Subject to watching brief and/or strip, map and sample of house platforms

Rev:	Date:	Amendment:	Name:	Checked:
-	-	-	-	-

■ Data Source: RPS 2011

Status: Final



Mallams Court 18 Milton Park Abingdon Oxon OX14 4RP
 T 01235 838200 F 01235 820351 E rps@rpsgroup.com W www.rpsplc.co.uk

■ Client: Banner Homes

Project: Bodicote

Title: Mitigation Areas

Scale: A3 @ 1:700
 0 0.005 0.01 km



Date: 13/04/12 Datum: OSGB36 Projection: BNG

Drawn: RM Checked: RM Job Ref: OXF7467

■ Figure No: 4

Revision: .

Project Ref: O:\17467b\Bodicote Appeal 2011\Tech\Drawings\17467-0006-03.mxd