


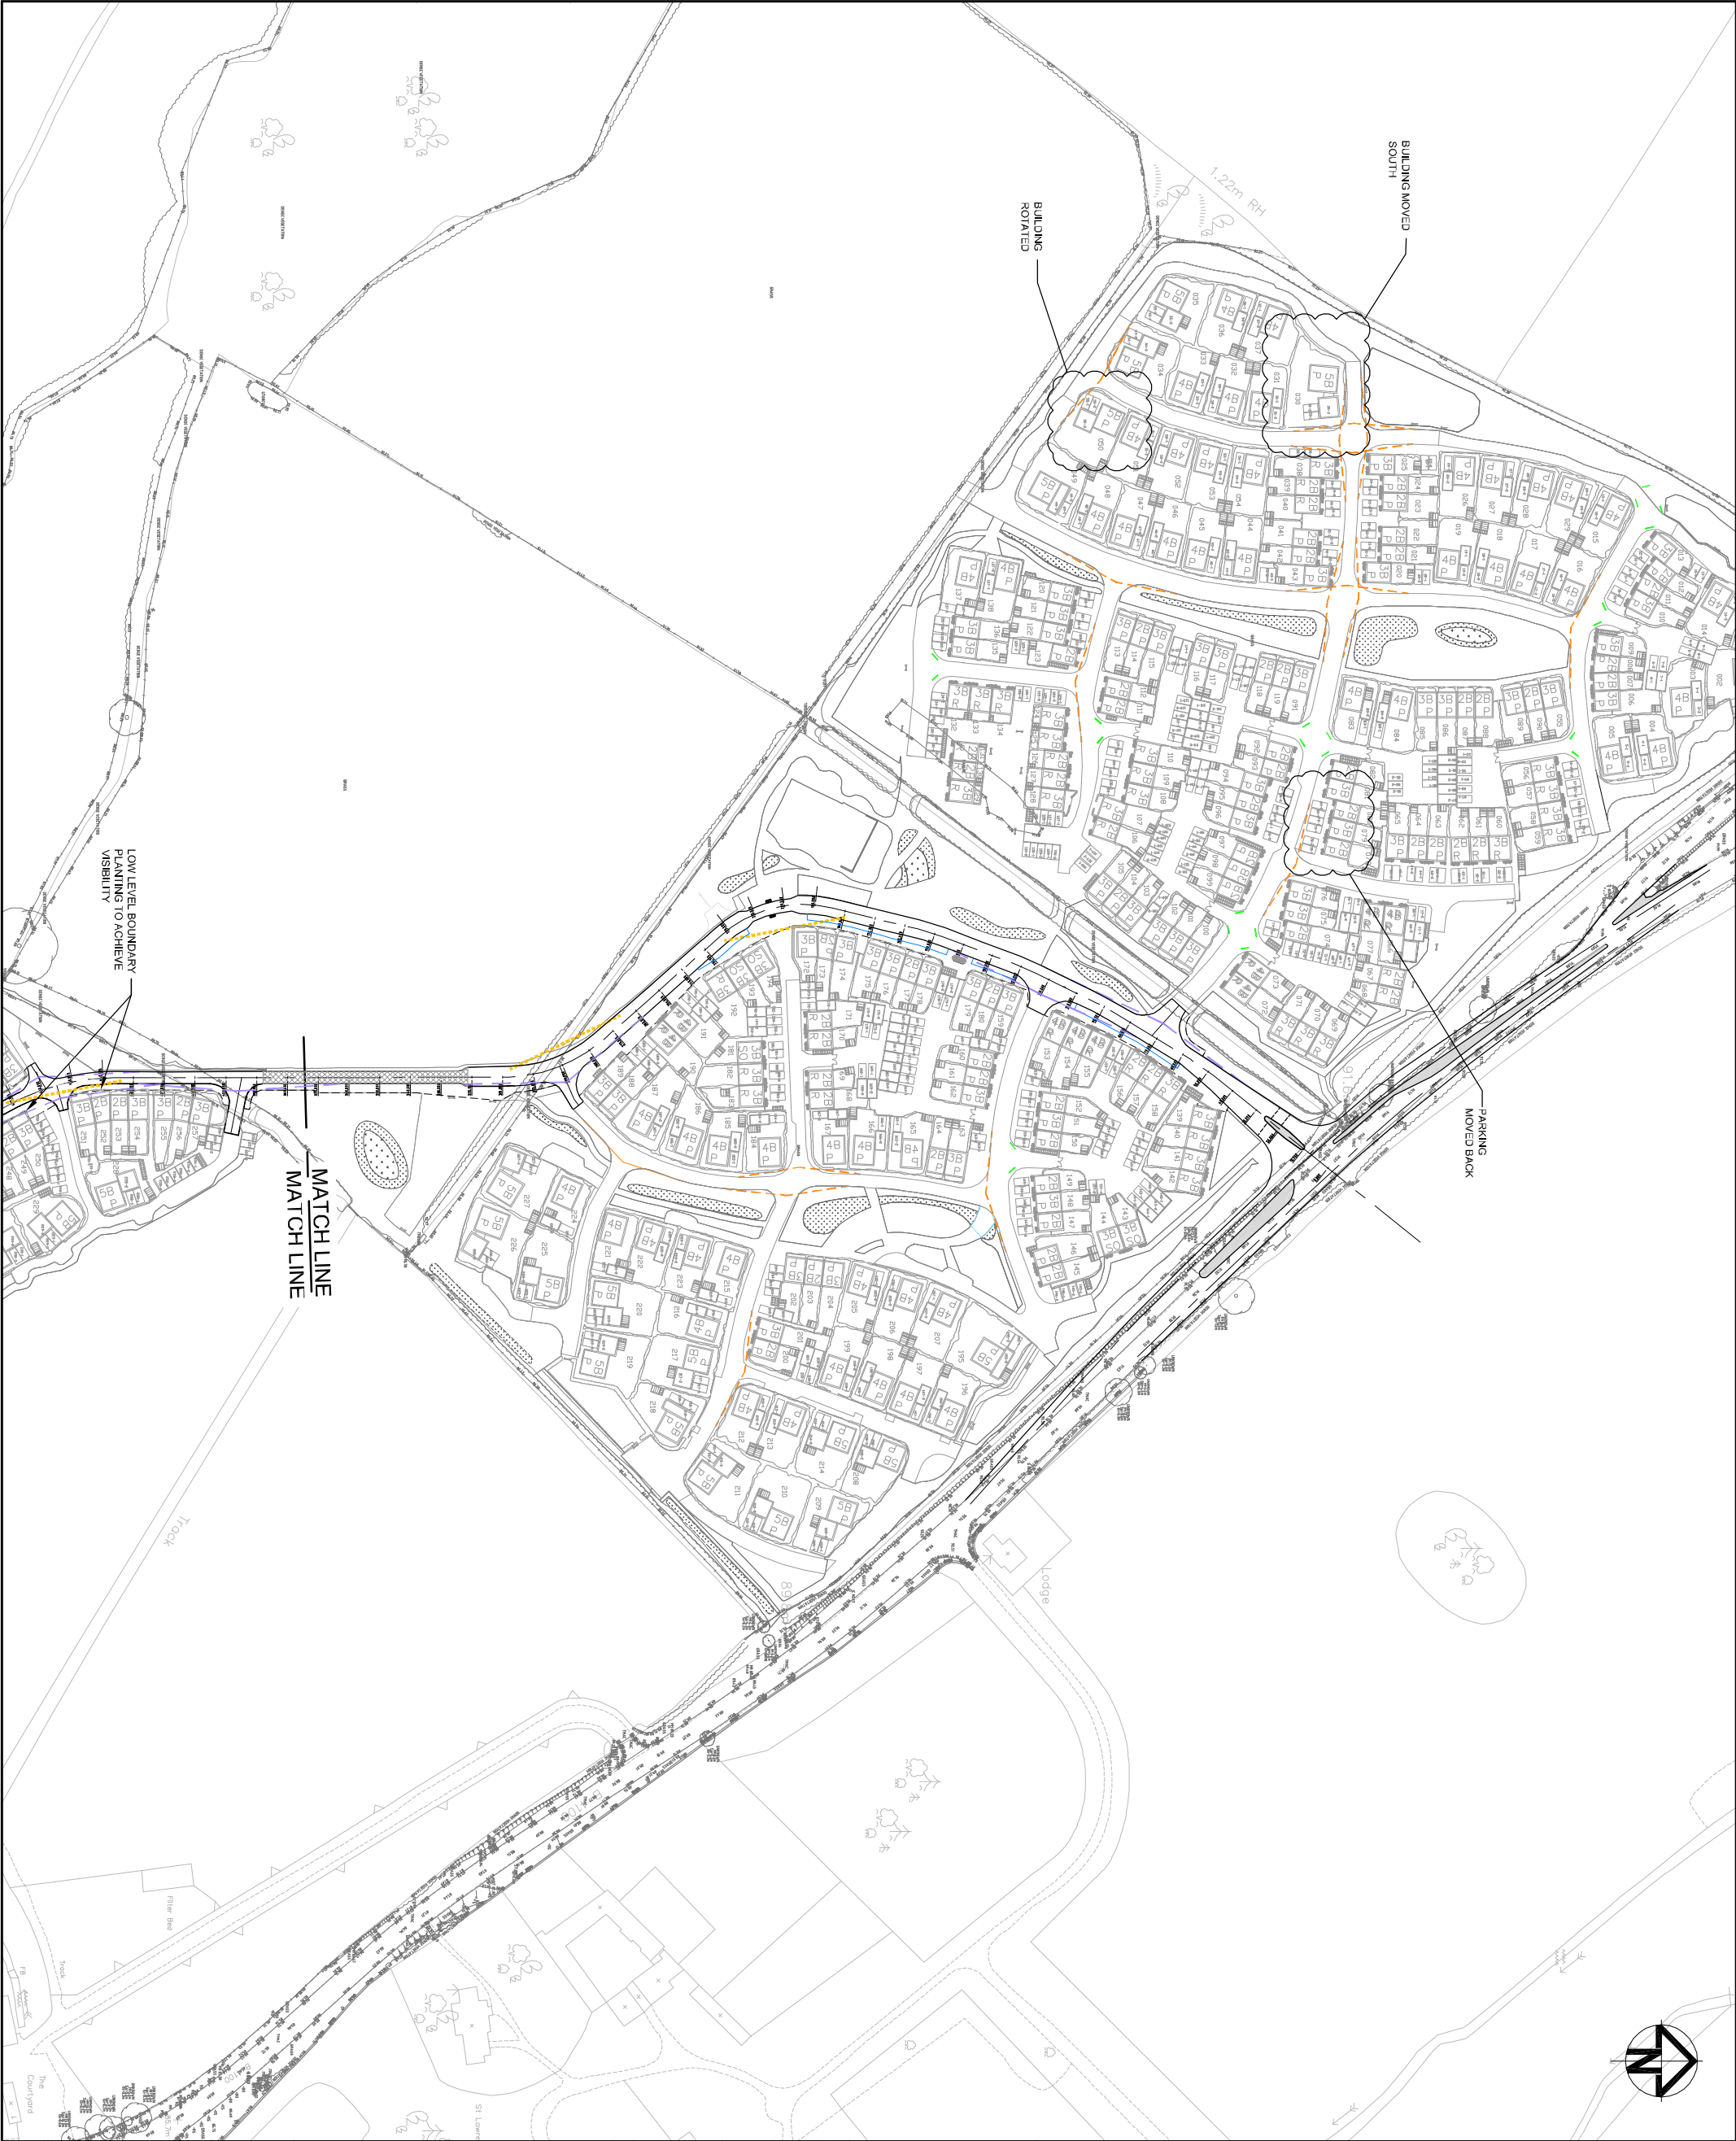

- KEY**
- 4.0m FORWARD VISIBILITY SPLAY
 - 2.0m X 3.0m VISIBILITY SPLAY
 - 2.0m X 2.0m VISIBILITY SPLAY
 - PRIVATE DRIVE OR PARKING COURT ACCESS 2.0m X 2.0m SIGHT SPLAY

FOR INFORMATION ONLY

01/03	ISSUED FOR INFORMATION	01/08/11
Issue	Description	Date
Status		

Scales	1:1000	Author P. WILLIAMS
Original Size	A1	Checker S. ADAMSON
Height	-	Approver S. ADAMSON
Grid	0.5	Copyright reserved

Client: Filepath: -7071-UA001881-UP210-PLANNING-01-VISIBILITY SPLAYS.dwg



Hyder
Hyder Consulting (UK) Limited
20, Bressenden Place
London SW1E 5DZ
Tel: +44 (0)870 000 3006
Fax: +44 (0)870 000 3906

Project: BICESTER
ECO DEVELOPMENT

Title: EXEMPLAR SITE
VISIBILITY SPLAYS
SHEET 1 OF 2

Drawing No.	7070	Project No.	UA001881	Issue	01-V3
-------------	------	-------------	----------	-------	-------