




REVISED SUDS FEATURE - TYPE 1A - PLANTED
SCALE 1:25

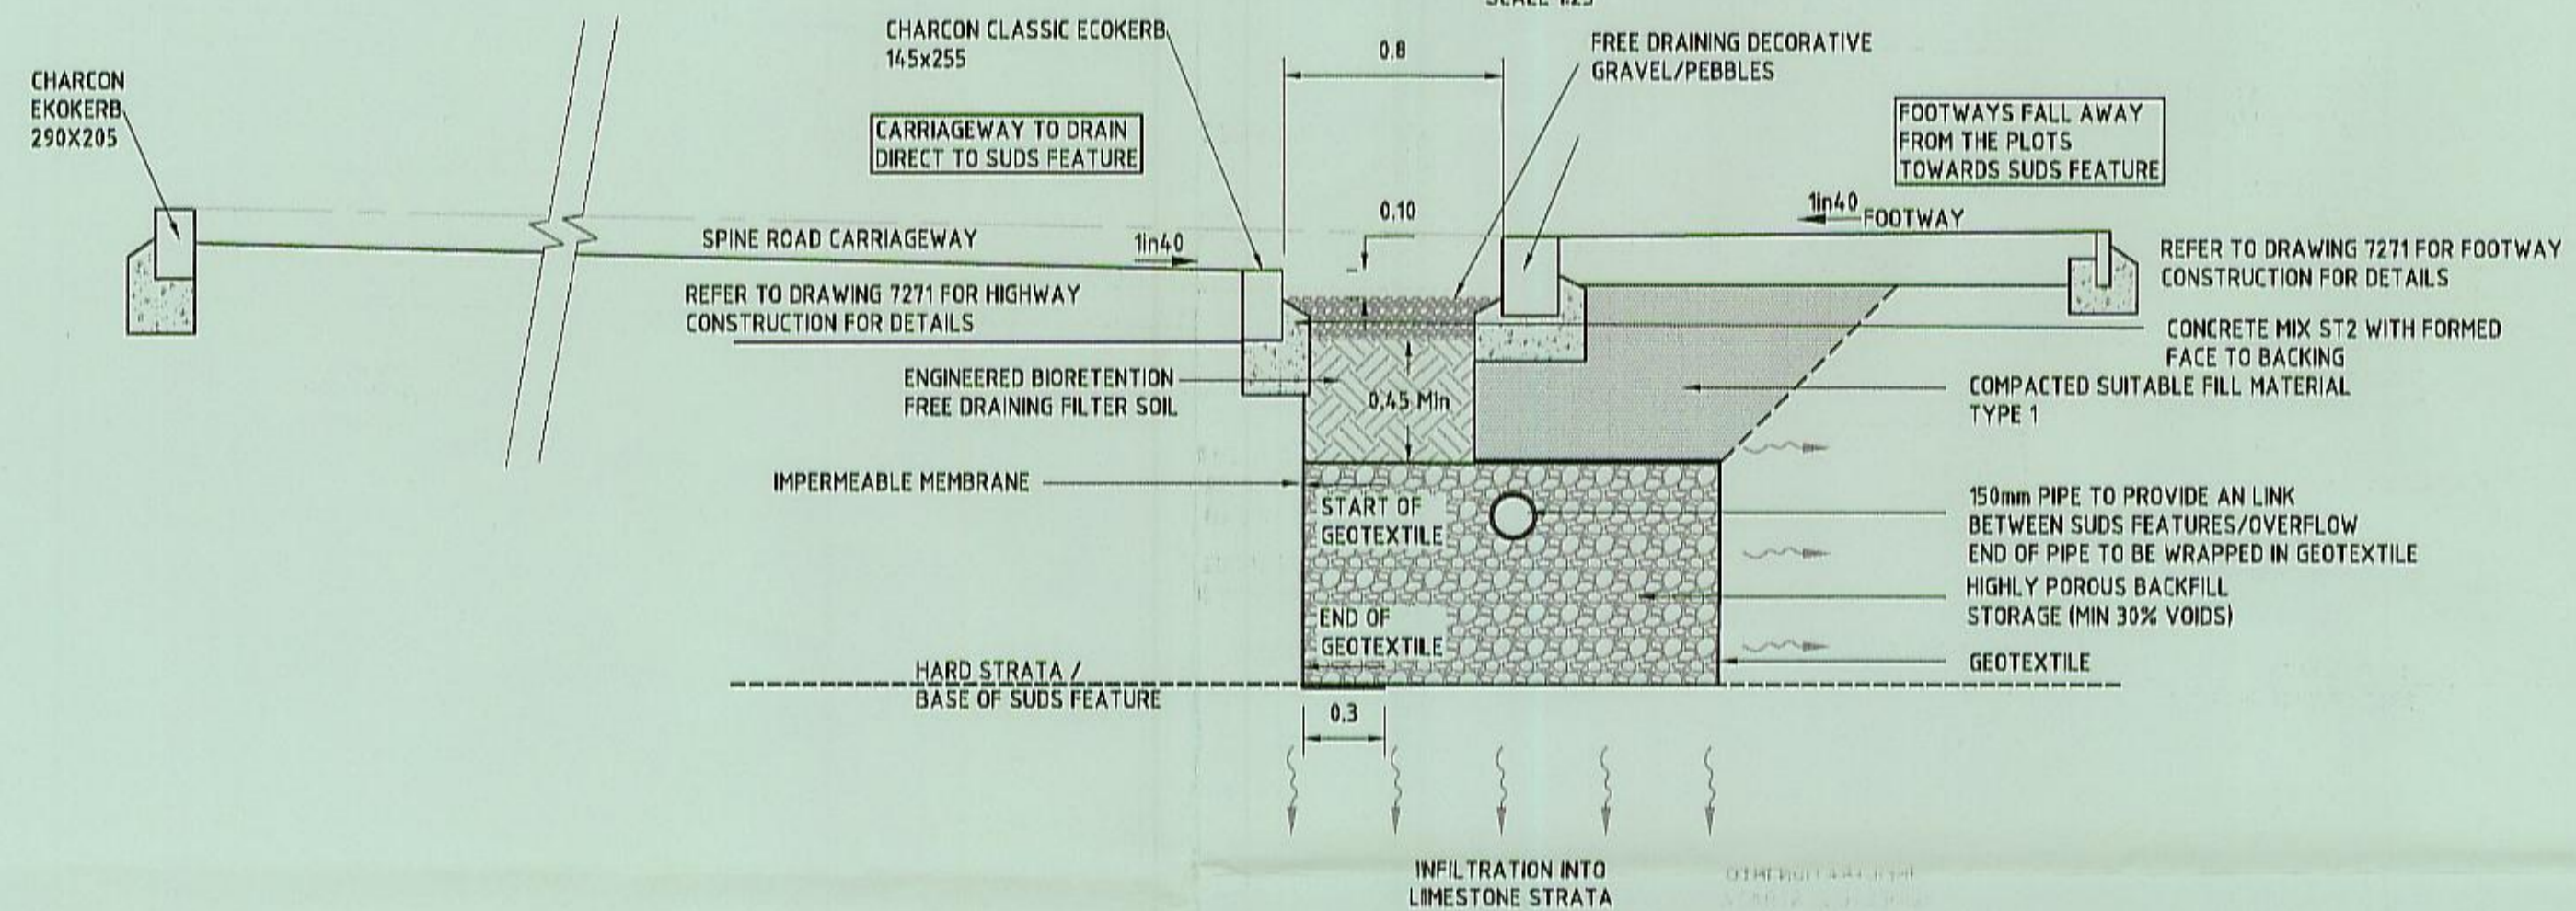


REVISED SUDS FEATURE - TYPE 1A - NON PLANTED
SCALE 1:25

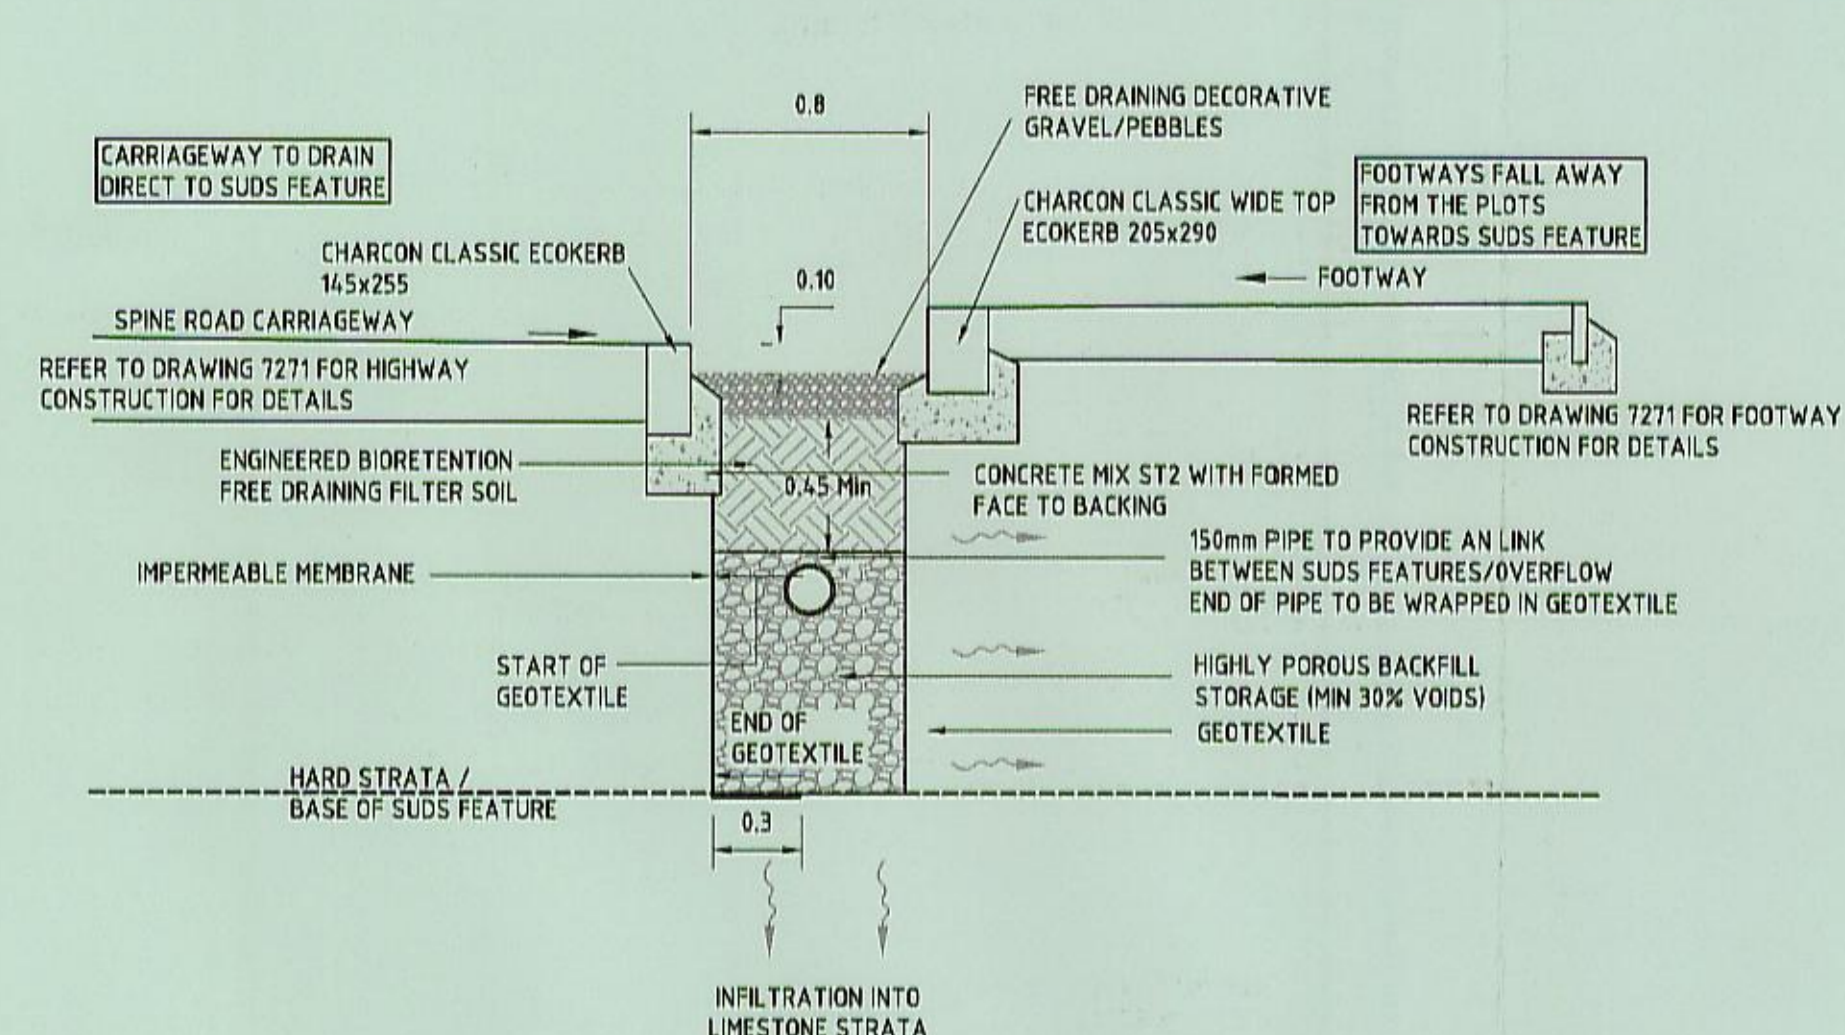


REVISED SUDS FEATURE - TYPE 1B
SCALE 1:25

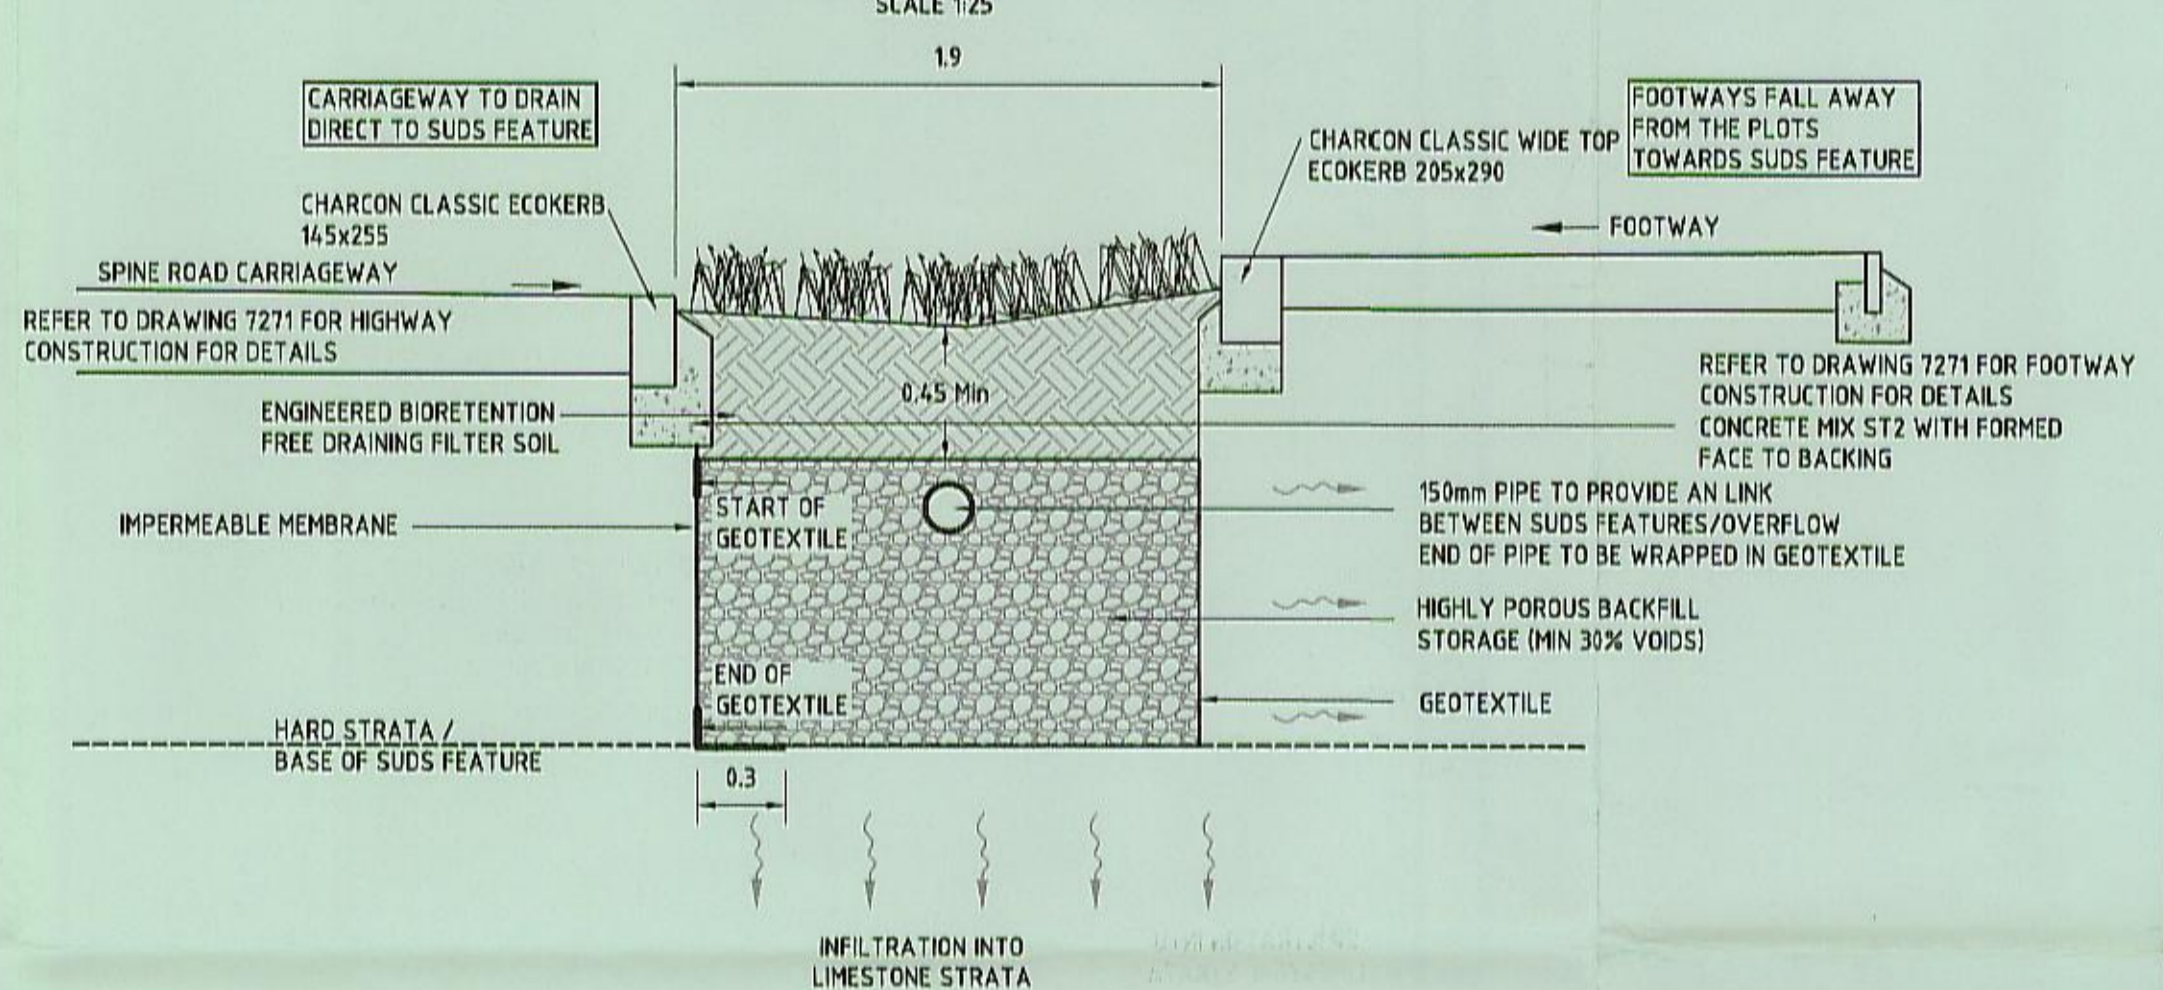

REVISED SUDS FEATURE - TYPE 2 (Northern Site)
SCALE 1:25

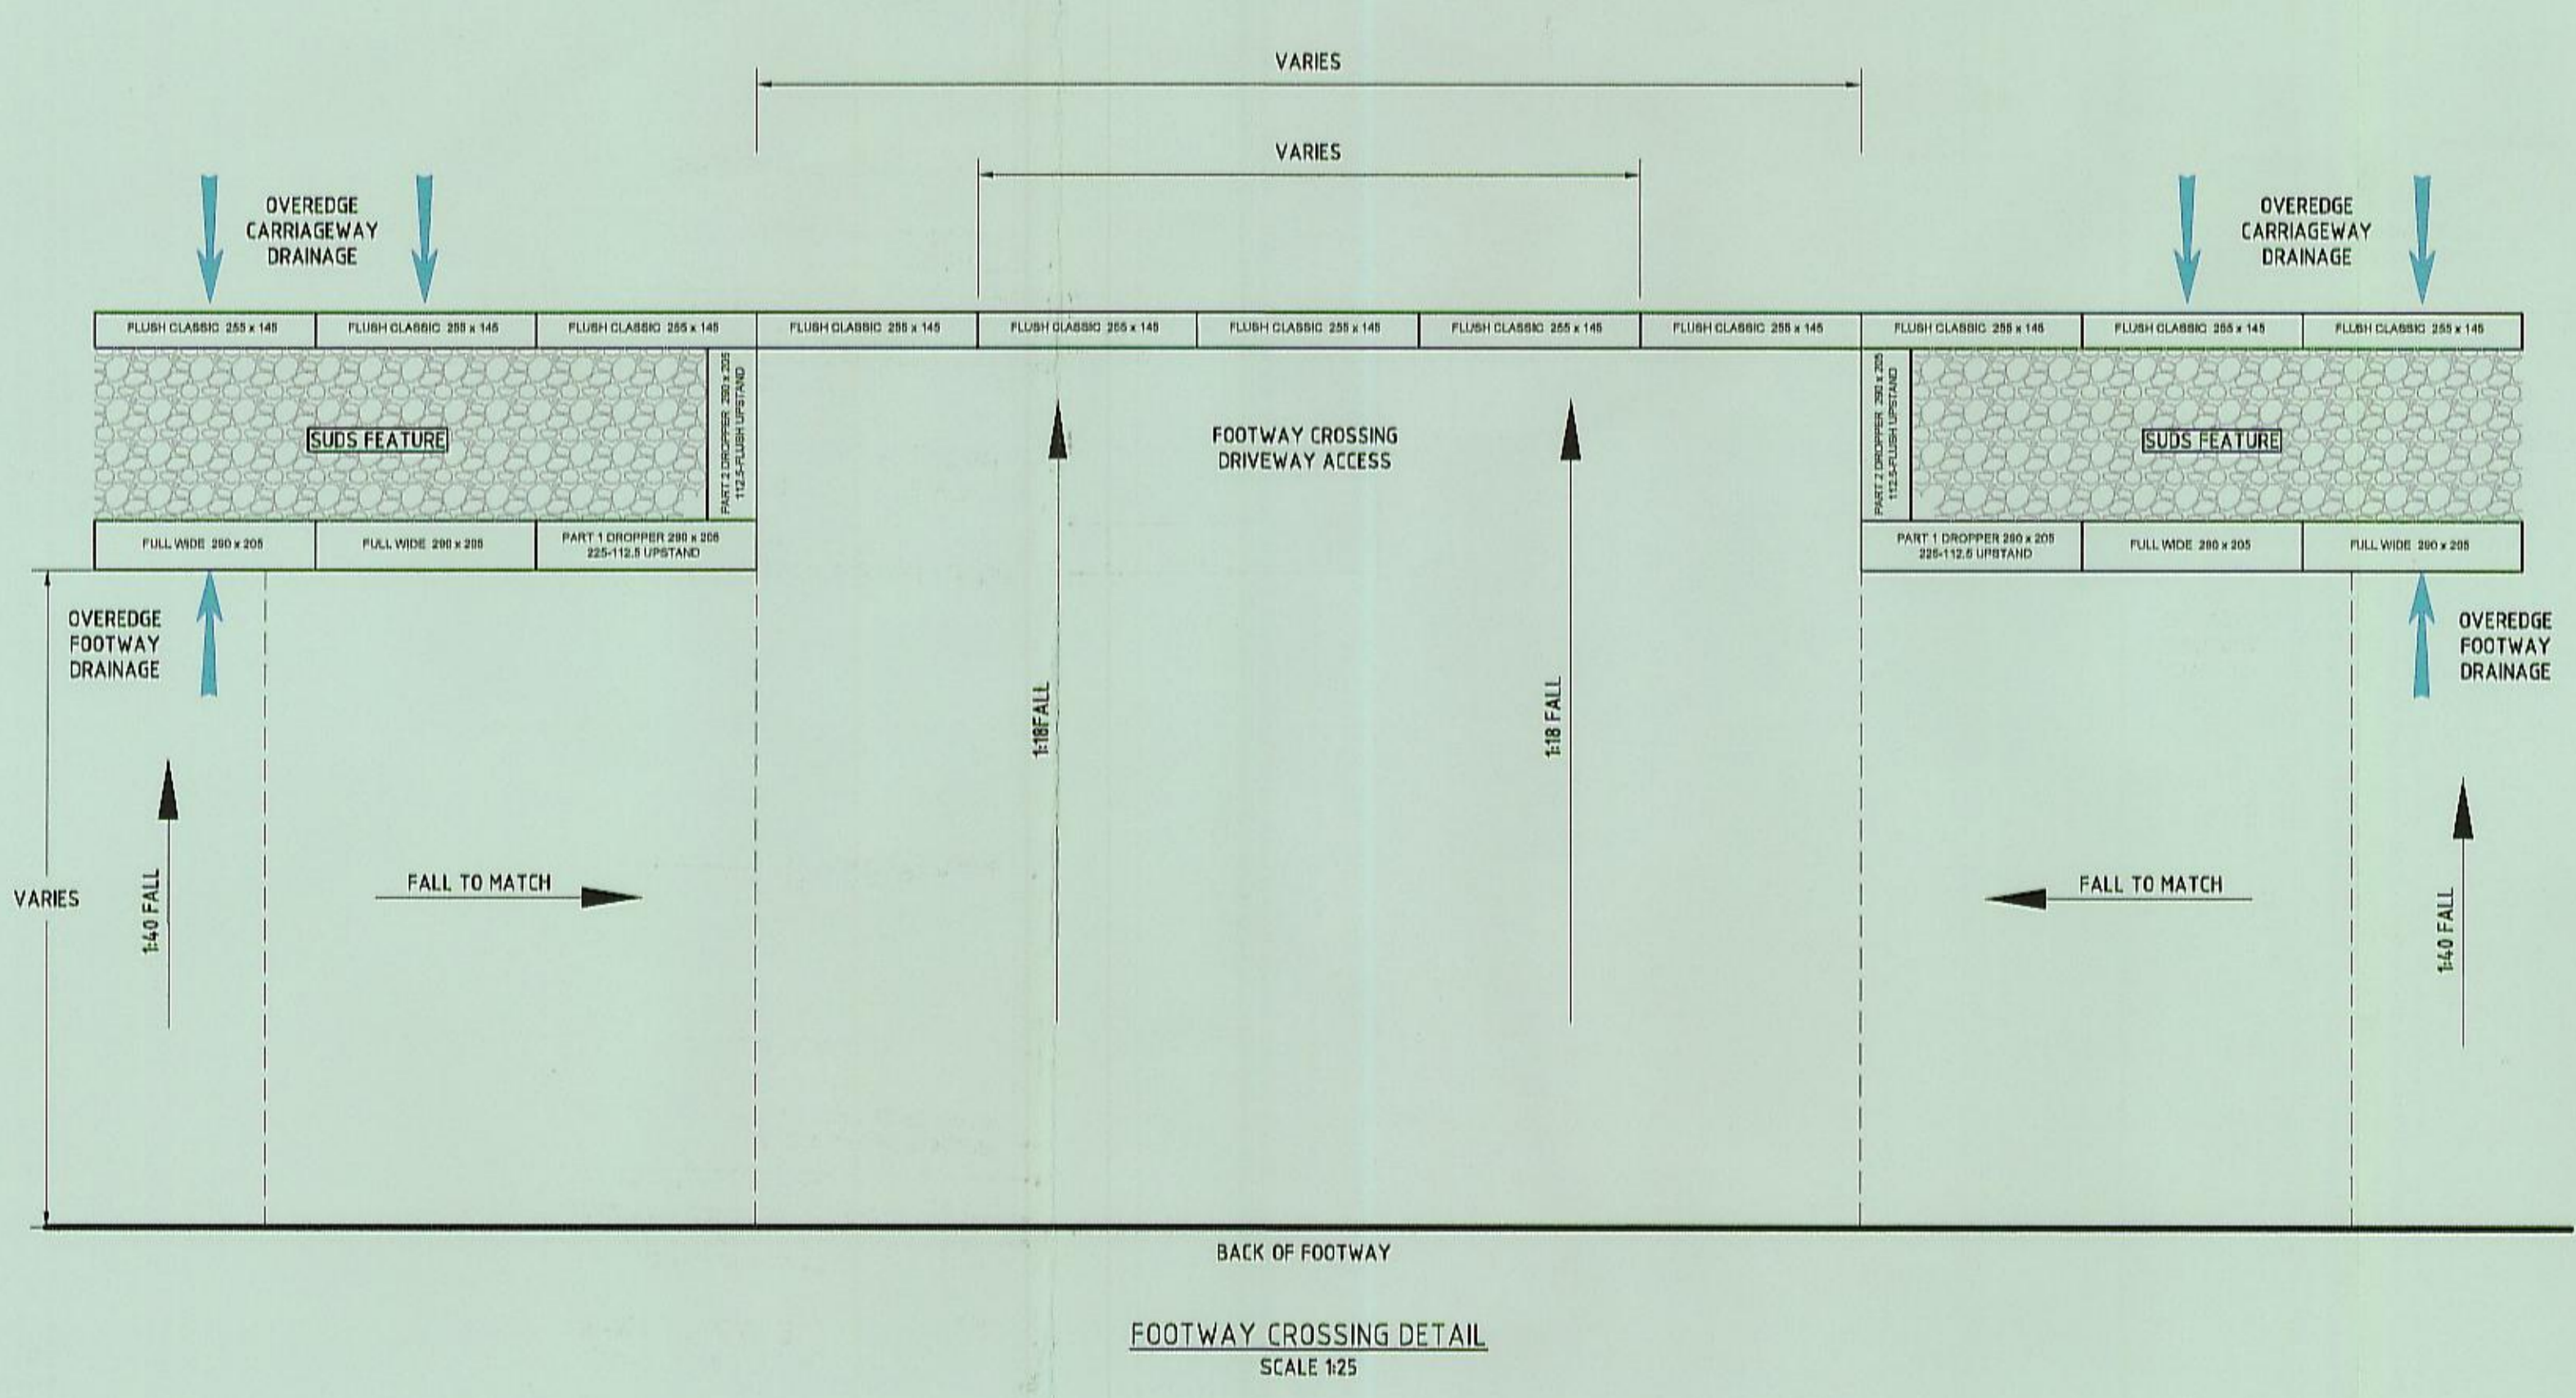

FOOTWAY CROSSING DETAIL
SCALE 1:25

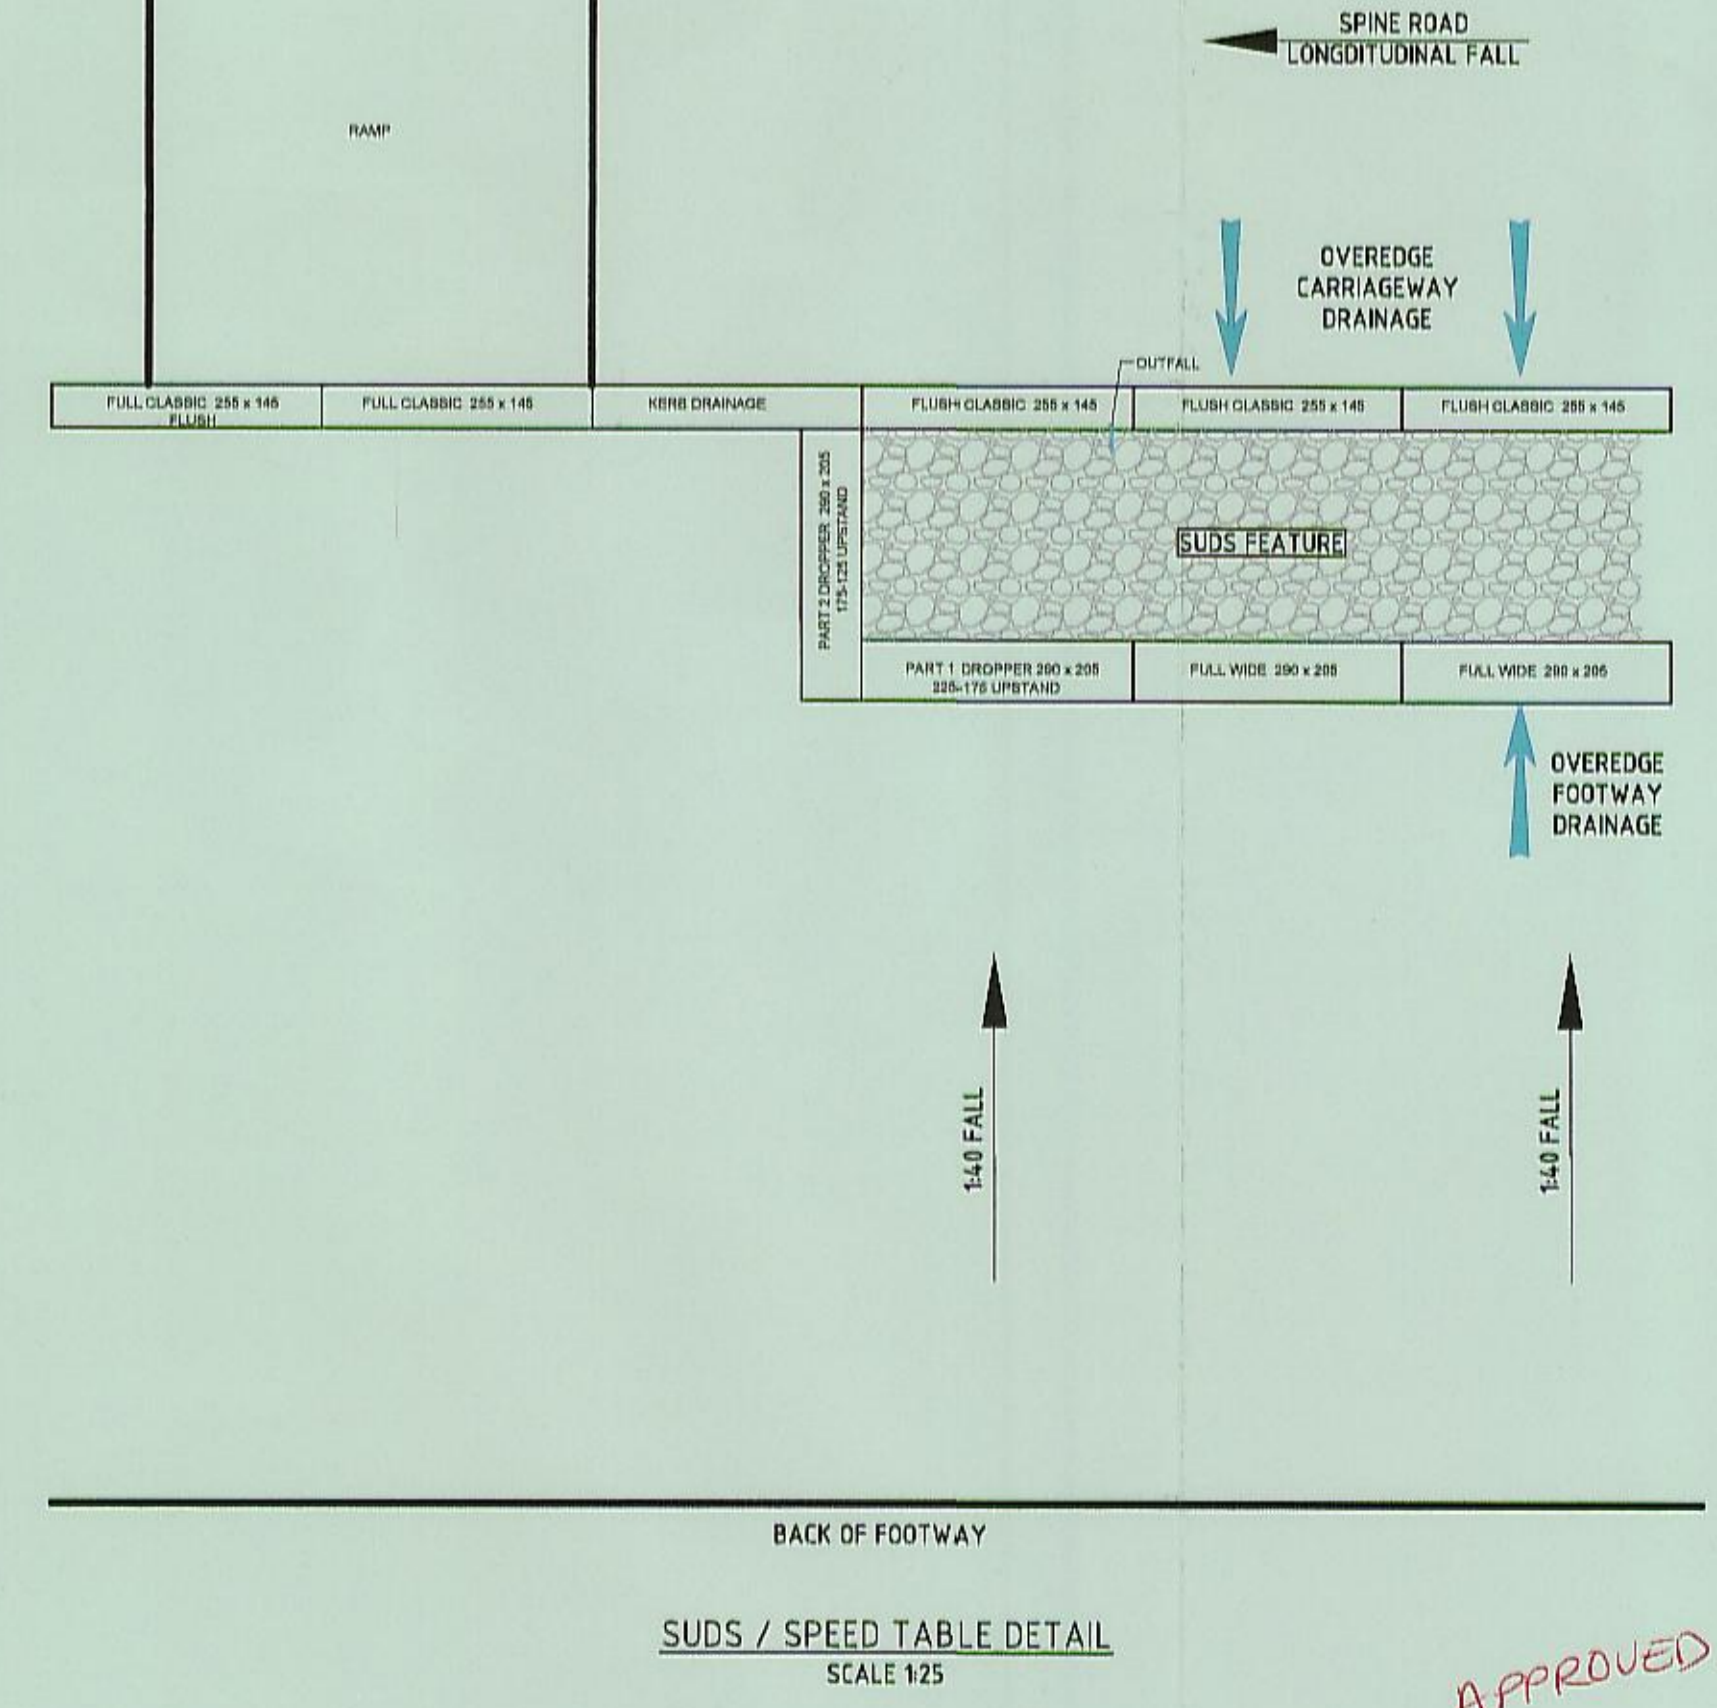


SUDS / SPEED TABLE DETAIL
SCALE 1:25

- NOTES:
- DO NOT SCALE FROM THIS DRAWING. USE FIGURED DIMENSIONS ONLY.
 - ALL DRAWINGS TO BE CHECKED PRIOR TO CONSTRUCTION OR MANUFACTURE. ANY DISCREPANCIES TO BE REPORTED TO THE ENGINEER IMMEDIATELY.
 - ALL DIMENSIONS ARE IN MILLIMETRES UNLESS STATED OTHERWISE.
 - THE DESIGN, CONSTRUCTION AND MATERIALS FOR ALL ADOPTABLE DRAINAGE APPARATUS MUST COMPLY WITH "SEWERS FOR ADOPTION 6TH EDITION" AND THE PARTICULAR REQUIREMENTS OF THE STATUTORY UNDERTAKER.
 - SEE DWG 7271 FOR FOOTWAY/CARRIAGEWAY DETAILS.
 - ENGINEERED BIORETENTION SPECIFICATION TBC.
 - POROUS BACKFILL SPECIFICATION TBC.
 - ALL LIMESTONE CHIPPINGS USED IN SUD FEATURES TO BE NON FROST SUSCEPTIBLE.

Issue	Description	Date
08	CONSTRUCTION NOTE (8) ADDED	28/05/13
07	KERB HAUNCH REVISED	22/01/13
06	DETAILS REVISED	06/11/12
05	MINOR REVISIONS	27/07/12
04	REVISED TO OCC COMMENTS	20 APR 12
03	REVISED TO OCC COMMENTS	MAR 12
02	SECOND ISSUE	FEB 12
01	FIRST ISSUE	AUG 11

DRAFT		
AS SHOWN	Author	ML
A1	Checker	SD
-	Approver	SD
O.S.	© Copyright reserved	

Filename: 7277-UA001881-UP21D-538-08-SWALE DETAILS.DWG

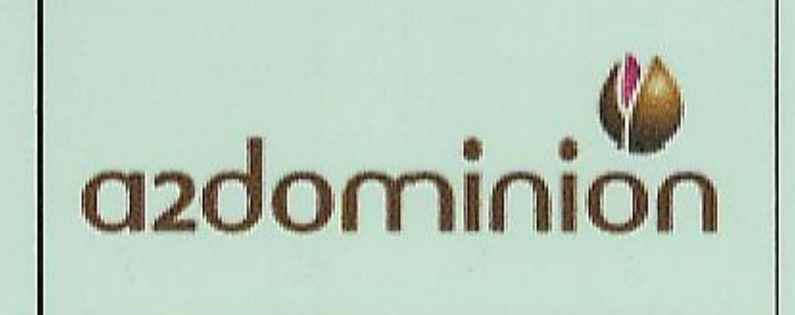

Hyder Consulting (UK) Limited
29, Bressenden Place
London SW1E 5DZ
Tel: +44 (0)870 000 3006
Fax: +44 (0)870 000 3006

Project
BICESTER ECO DEVELOPMENT EXEMPLAR SITE

Title
EXEMPLAR SITE (S38) SUDS TYPE DETAILS

Drawing No.	Project No.	Issue
7277	UA001881	08

APPROVED