



Appendix D

Model Schematics

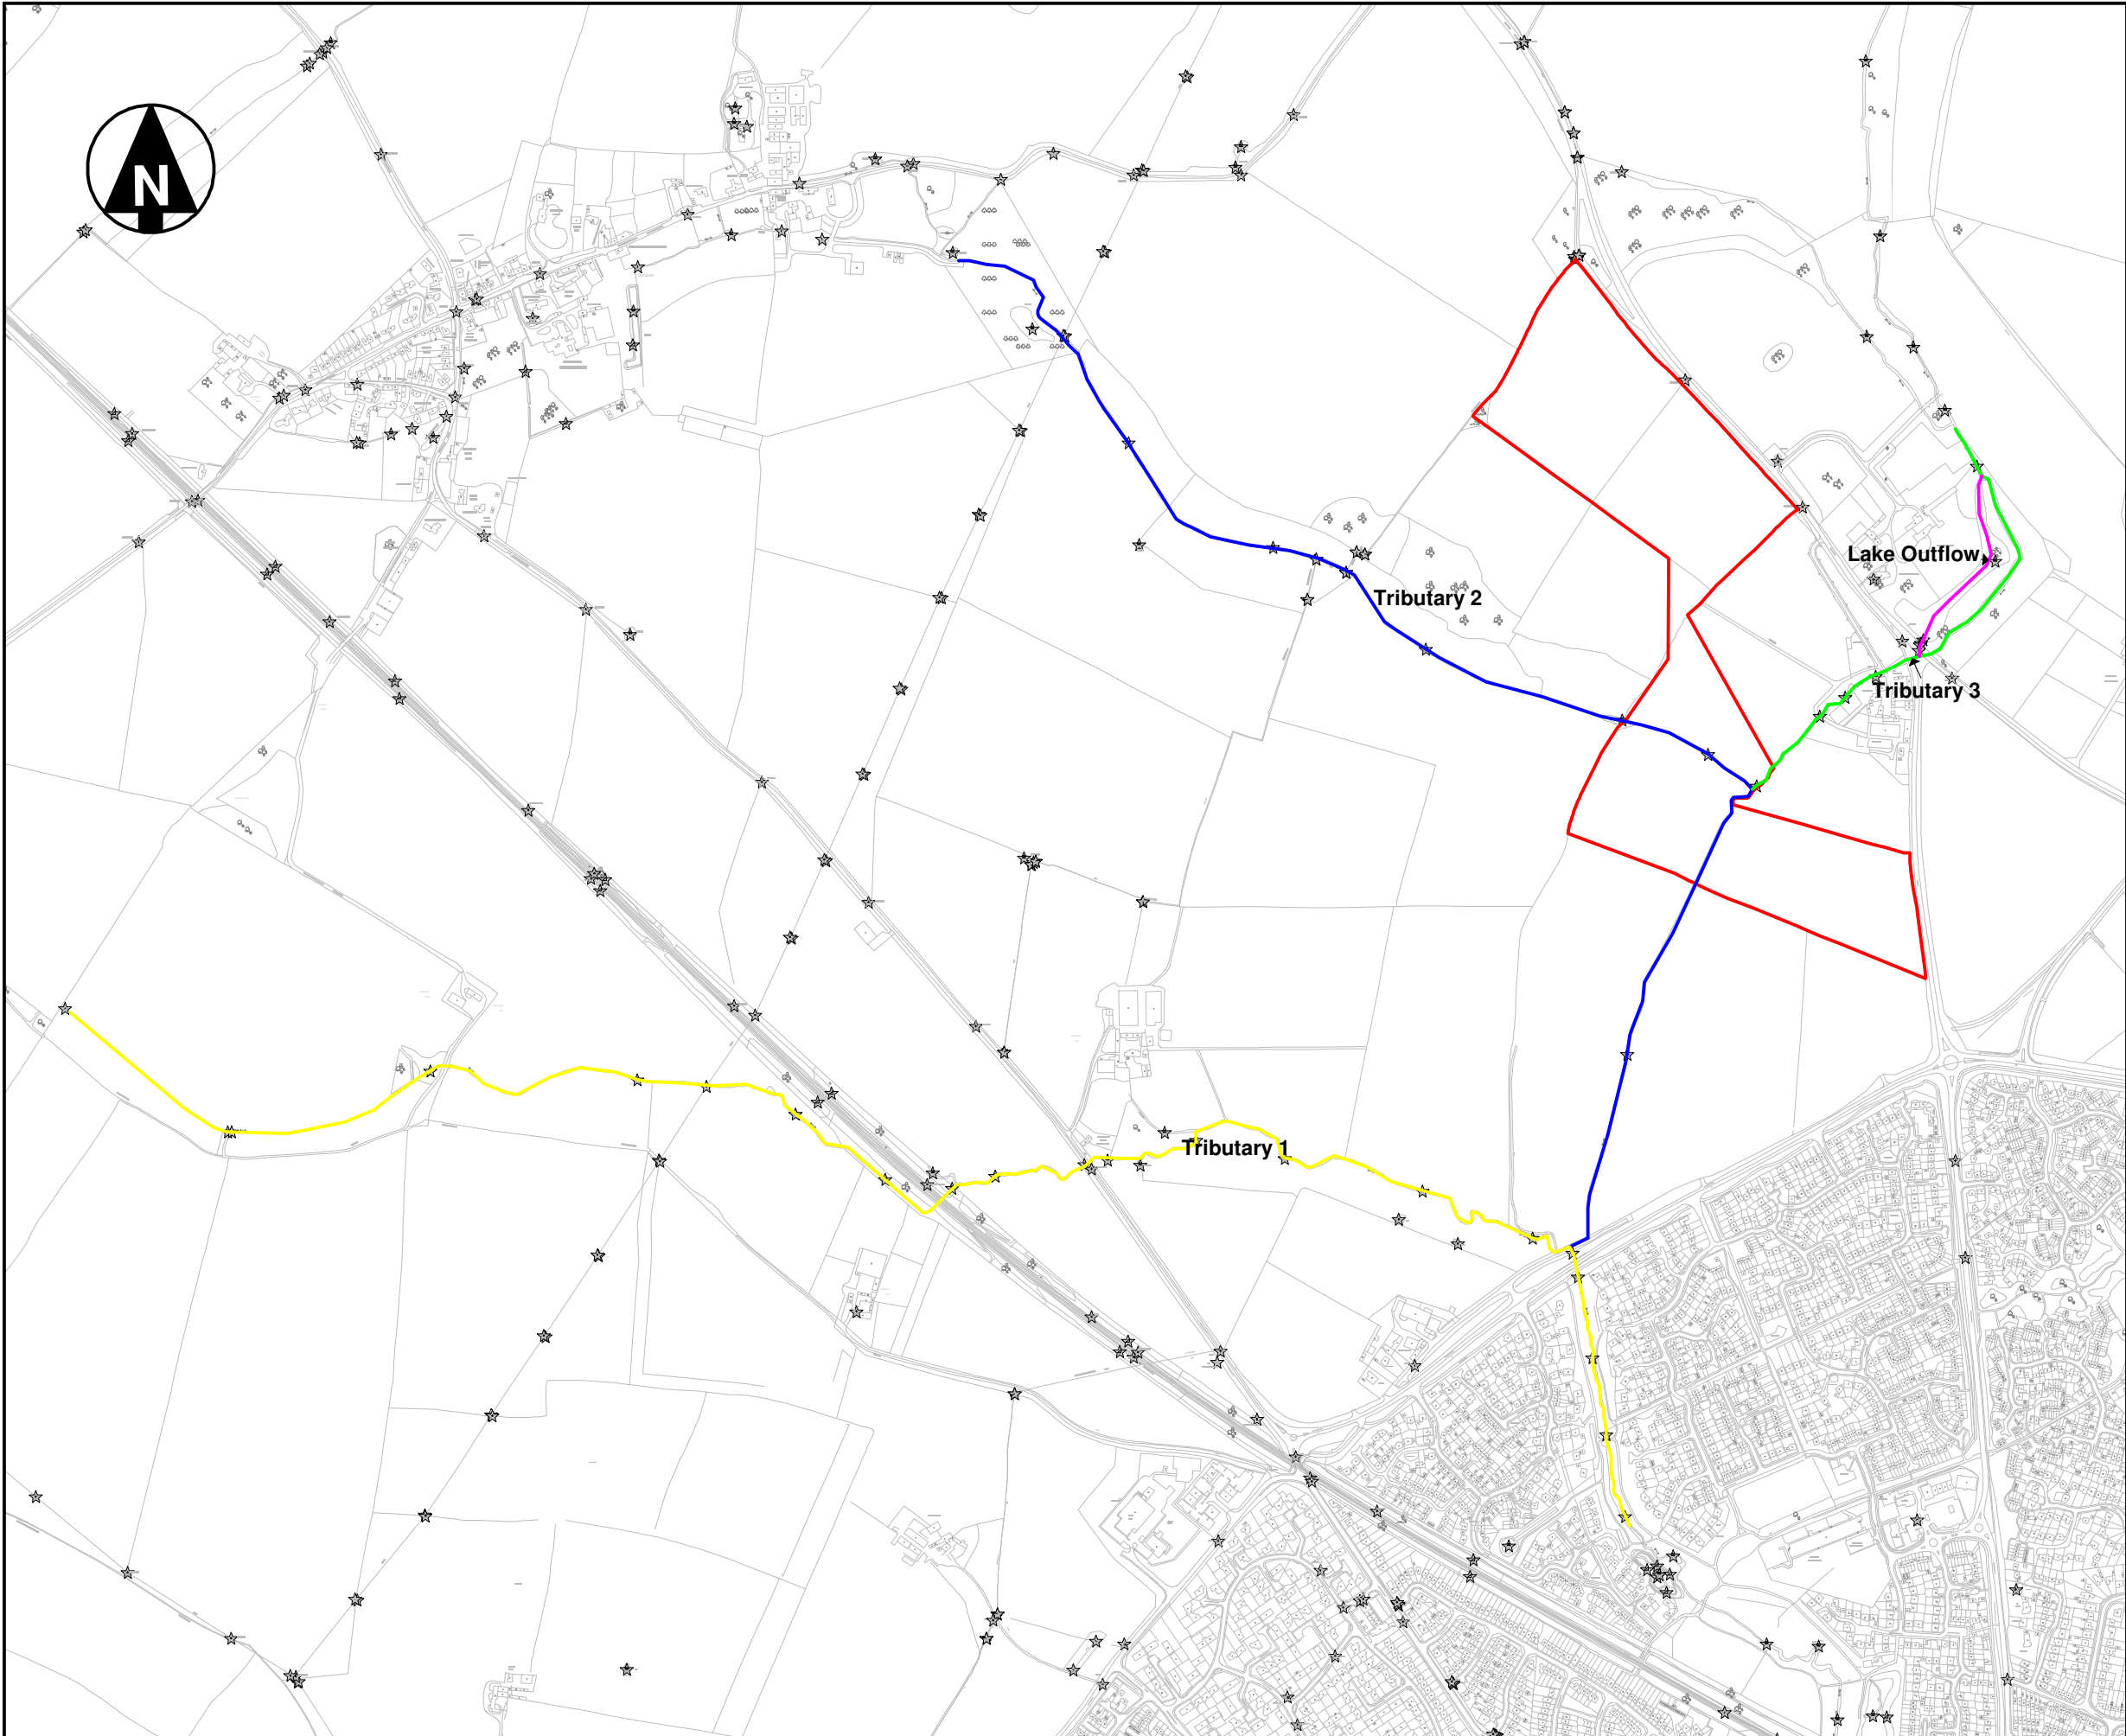

1	First Issue	SB	BS	BS	
Issue	Description	Auth.	Ckd.	Appd.	Date
Client					
 					
Project					
NW Bicester Eco Development					
Title					
Modelled Watercourses					
Scale (A3)		Datum			
1:5000		Newlyn			
 <div>HYDER CONSULTING HCL House St Mellons Business Park Fortran Road Cardiff CF3 0EY Tel: +44 (0)870 000 3001 Fax: +44 (0)870 000 3901</div>					
Project Code		Drawing No.		Issue	
UA001881		D1		1	