

Appendix C

Geotechnical Investigation

KEY

- DEREK HEDGES & CATHERINE MURYELL
- UNKOWN
- MR PHIPPS
- MESSERS WILLIAM & TIMOTHY MALINS
- GALLAGHER ESTATES LTD
- MR & MRS BARNES
- OXFORDSHIRE COUNTY COUNCIL
- MR MARK GAMMOND
- MR & MRS RICKETTS
- AVONBURY BUSINESS PARK
- TVPA
- MR BONNER
- MR & MRS MURFITT
- MRS MARIA INES ASTORGA DE PAIN
- MS HENSON
- HON MICHAEL RICHARDS

ACCESS ROUTES TO LOCATIONS


PROPOSED EXPLORATORY HOLES NOT COMPLETED DUE TO ACCESS RESTRICTIONS

BH4 ROTARY BOREHOLE - ALL CORED TO 7.0m

TP1 TRIAL PIT

BH4 ROTARY BOREHOLE - ALL CORED TO 7.0m

TP8, BH4A AND BH4 ARE APPROXIMATE LOCATIONS ONLY ALL OTHER LOCATIONS RECORDED USING GPS.

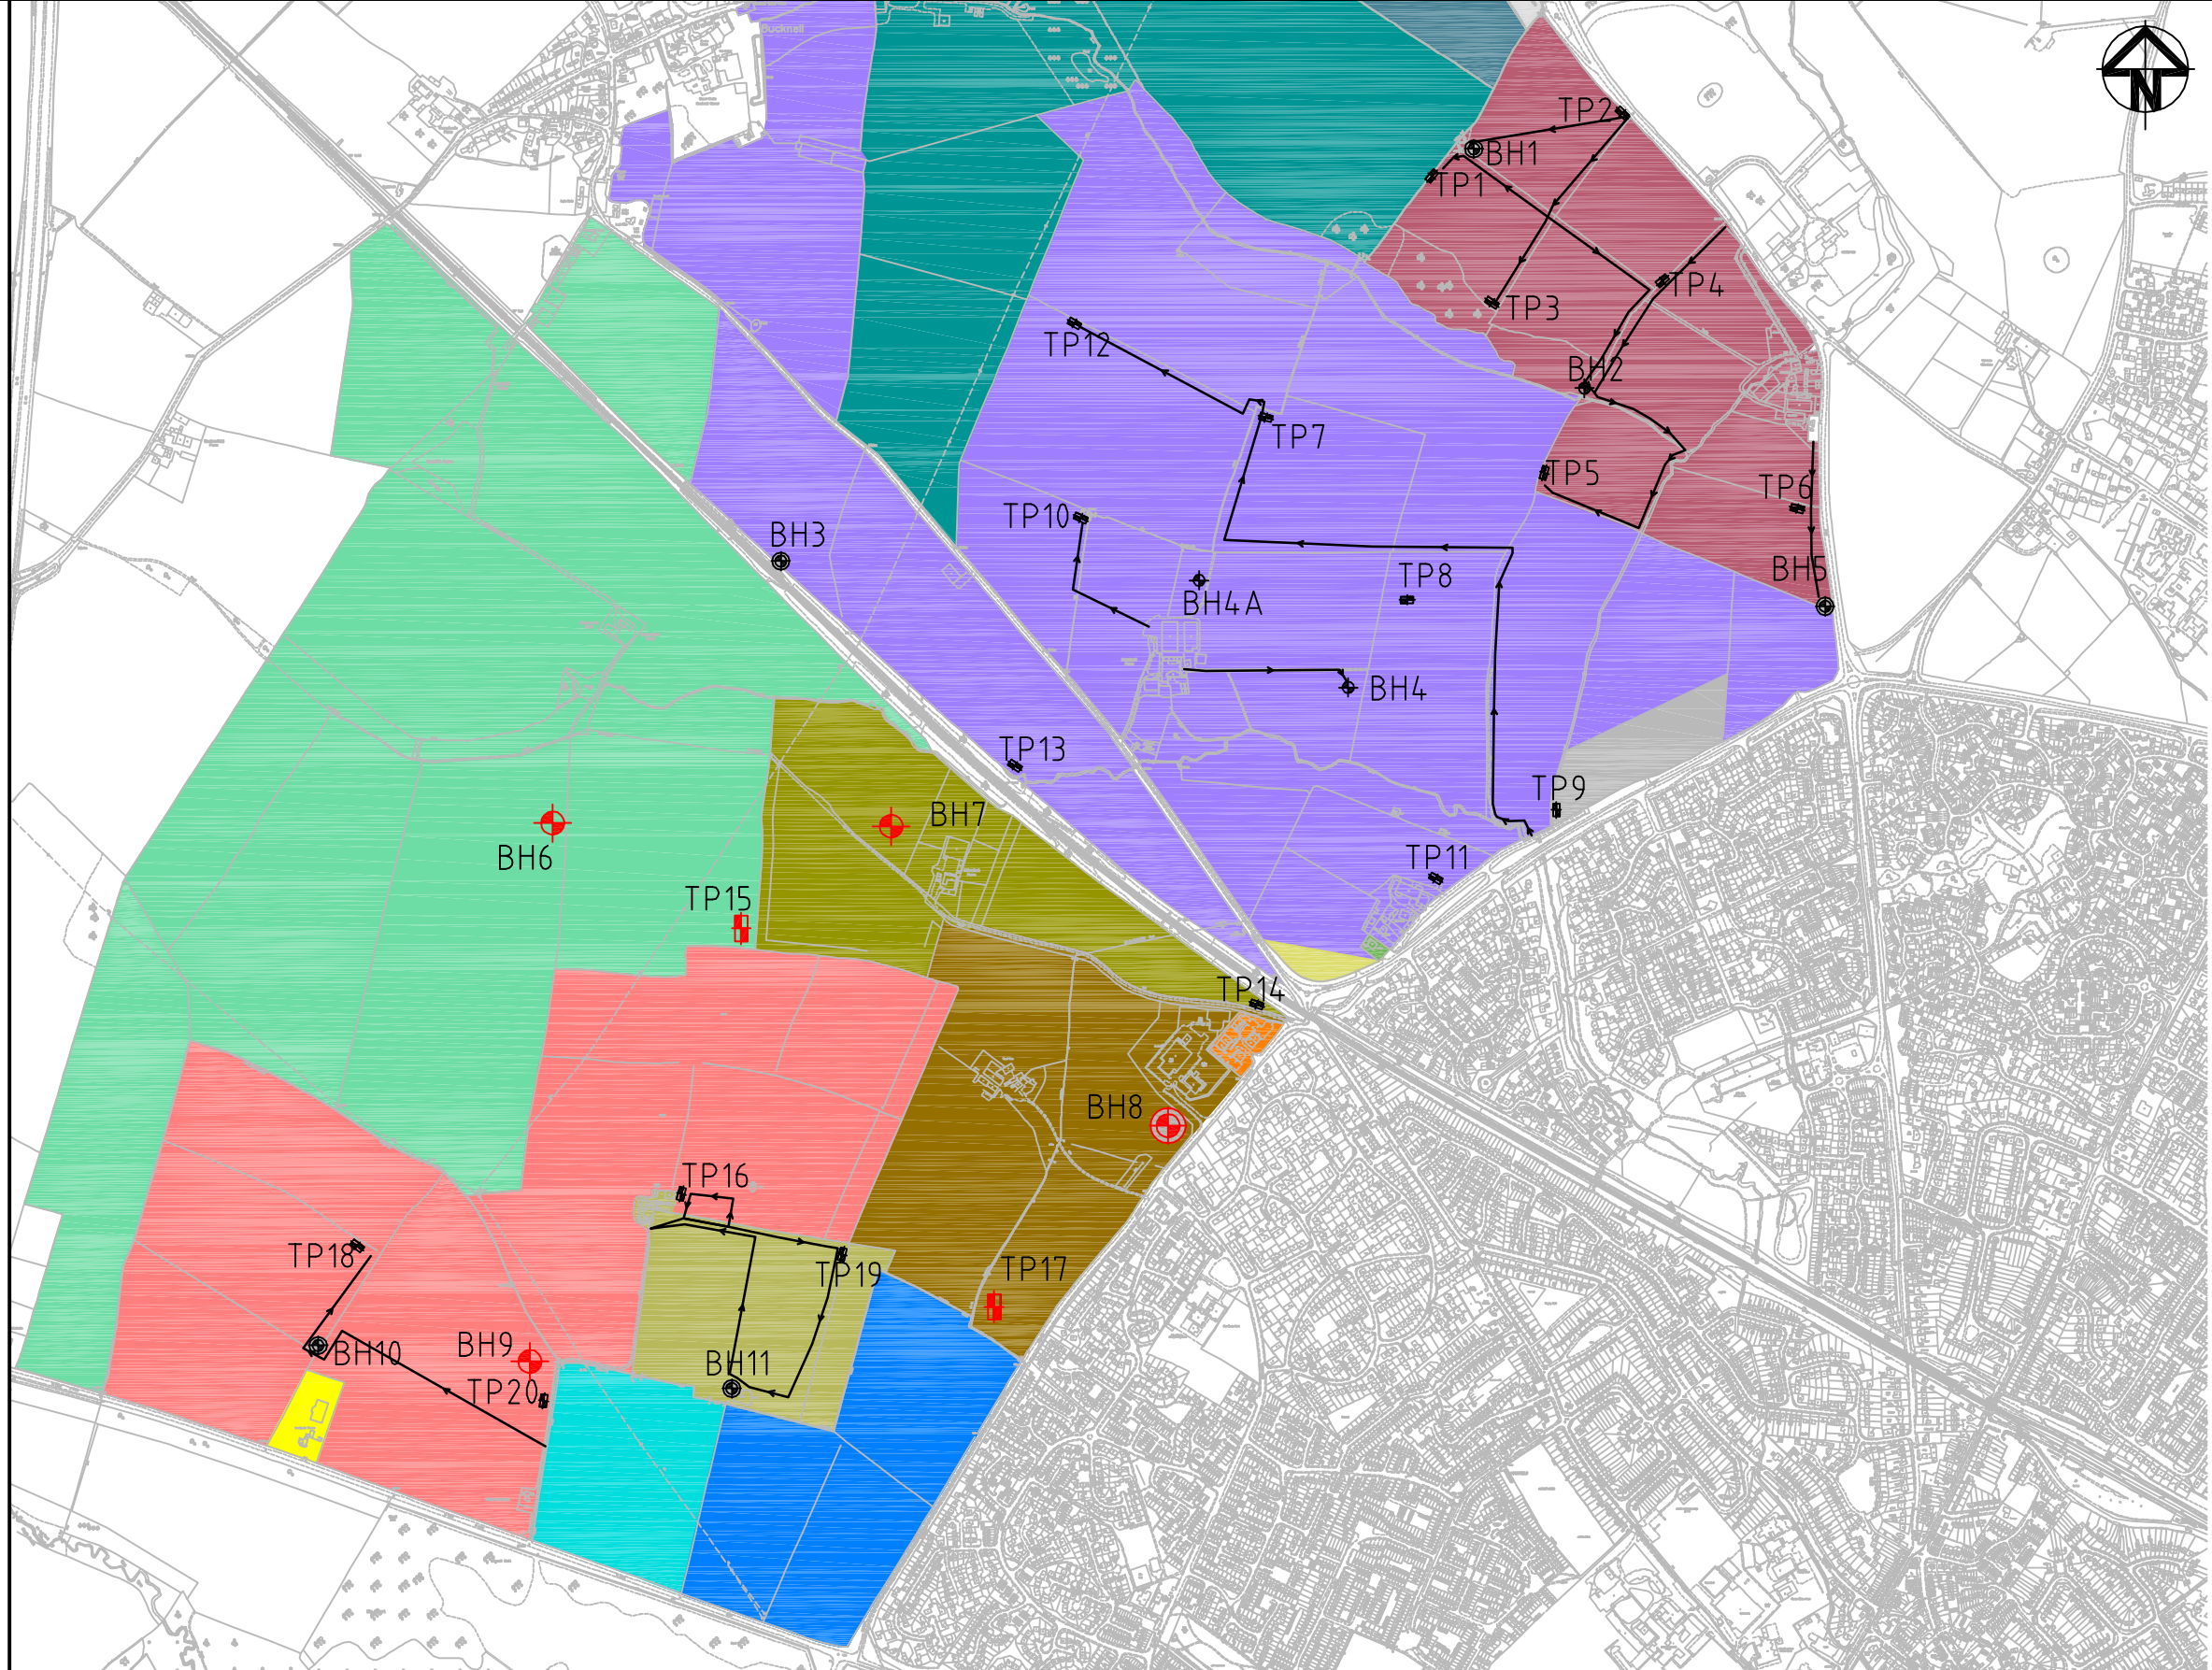

02	EXPLORATORY LOCATION REVISED	16/08/10
01	FIRST ISSUE	22/07/10
Issue	Description	Date

Client	K:\UA001881_BicesterEco\G-Images\p3eco_logo.jpg
Client	K:\UA001881_BicesterEco\G-Images\p3eco_logo.jpg

Status	PRELIMINARY NOT TO BE USED FOR CONSTRUCTION
Scales	1:12,500
Original Size	A3
Height Datum	-
Grid	GRID

Current Issue Signatures	Author PR. WILLIAMS
Checker	D.THOMAS
Approver	C.PLUMB
Grid	© Copyright reserved

Project	BICESTER ECO TOWN
Title	LANDOWNER BOUNDARIES WITH EXPLORATORY HOLE LOCATIONS

	Hyder Consulting (UK) Limited 29, Bressenden Place London SW15 5DZ Tel: +44 (0)870 000 3006 Fax: +44 (0)870 000 3906	
Drawing No.	Project No.	Issue
2003	— UA001881 —	02