





River Corridor
Scale 1:1000 @ A1

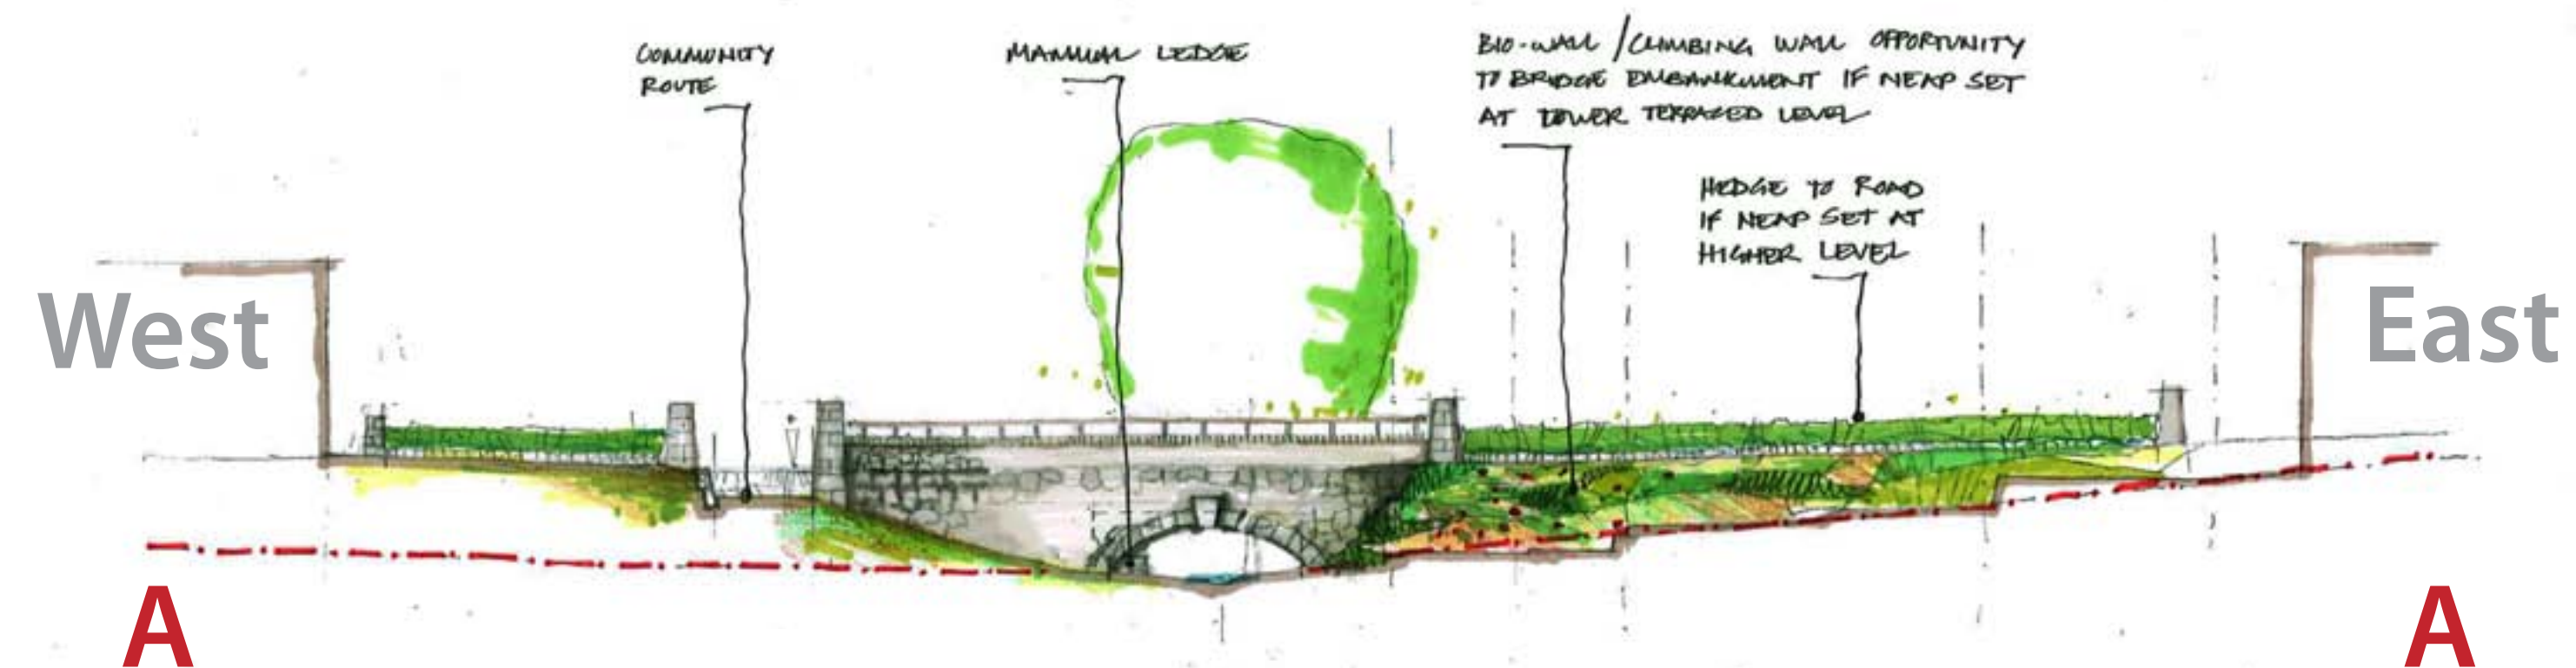

Bridge 2 - Bure
Scale 1:200 @ A1

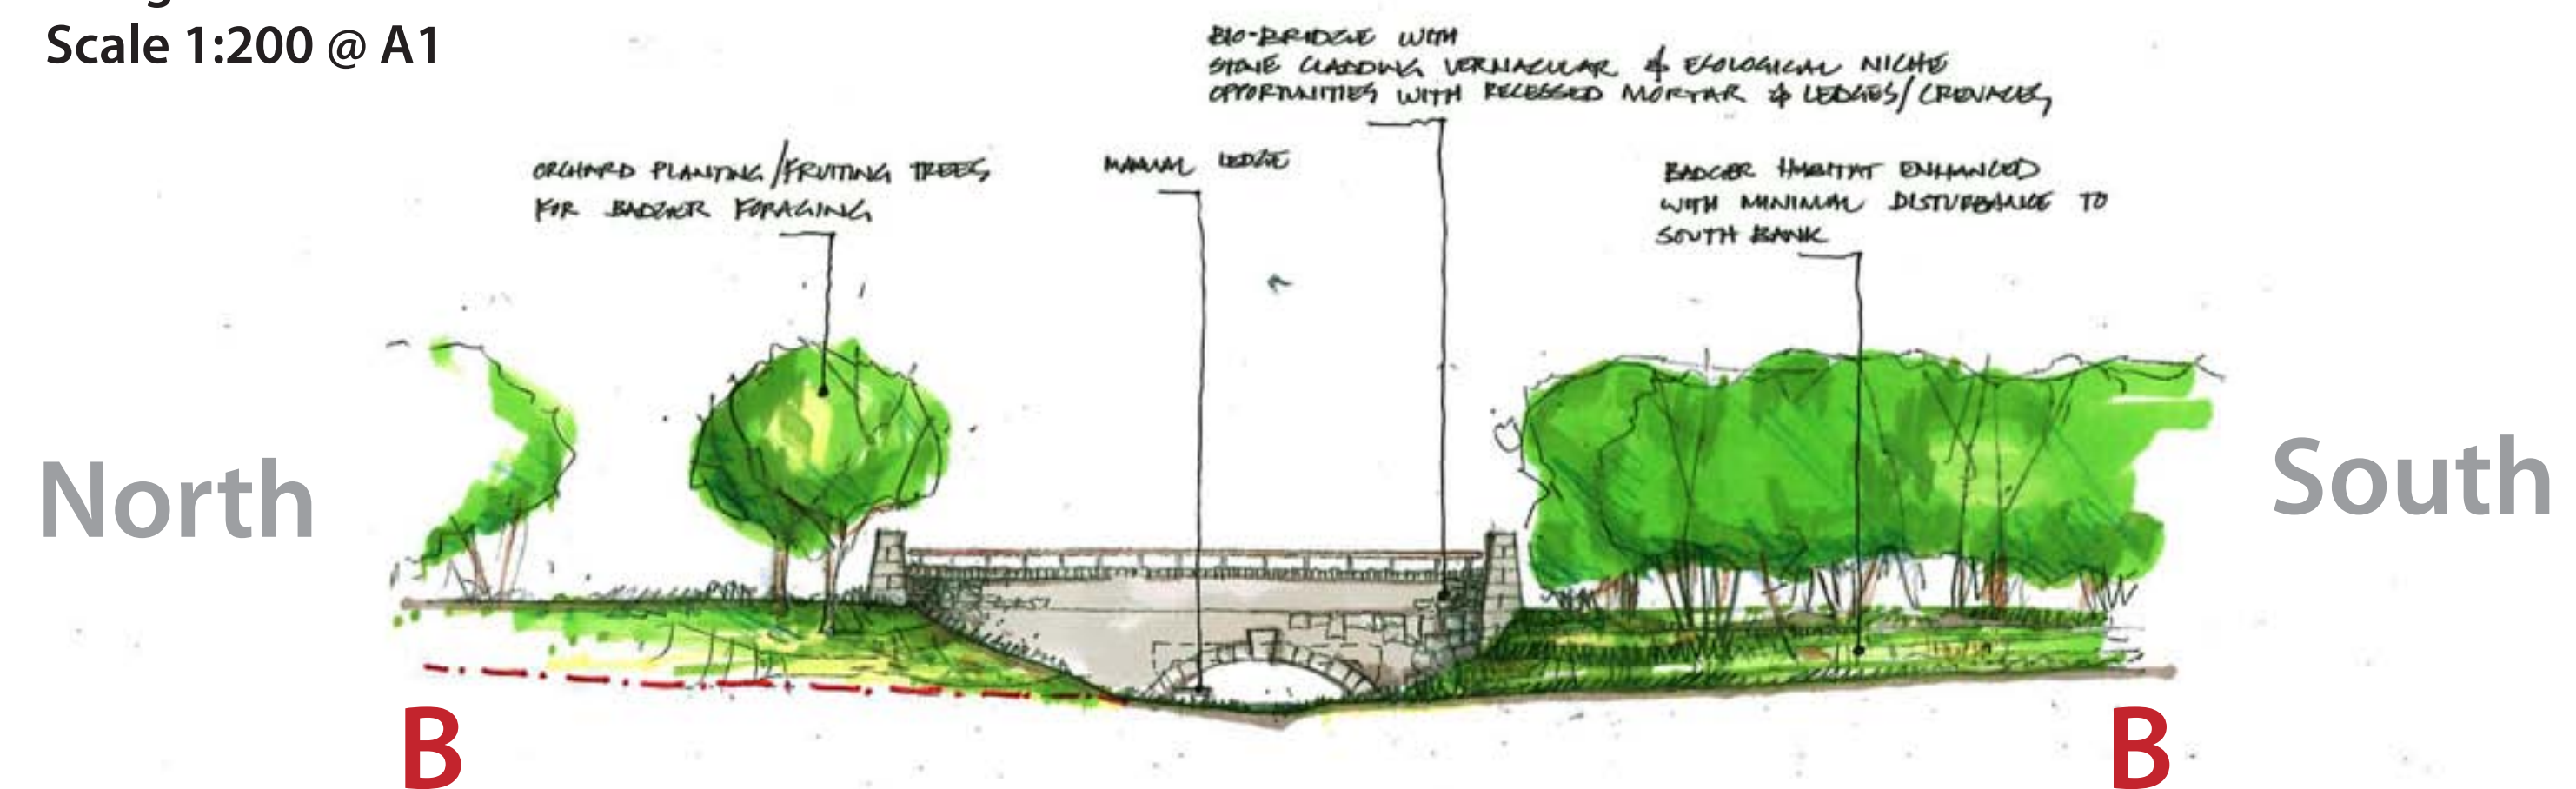

Bridge 1 - Tributary
Scale 1:200 @ A1



Bicester eco development : Exemplar River Corridor Proposals

06-04-2011

Drawing no: 8021-UA001881-UP23D-01