



Bicester eco development: Exemplar

Village Centre

Drawing number 8015-UA 01881-UP23-D01

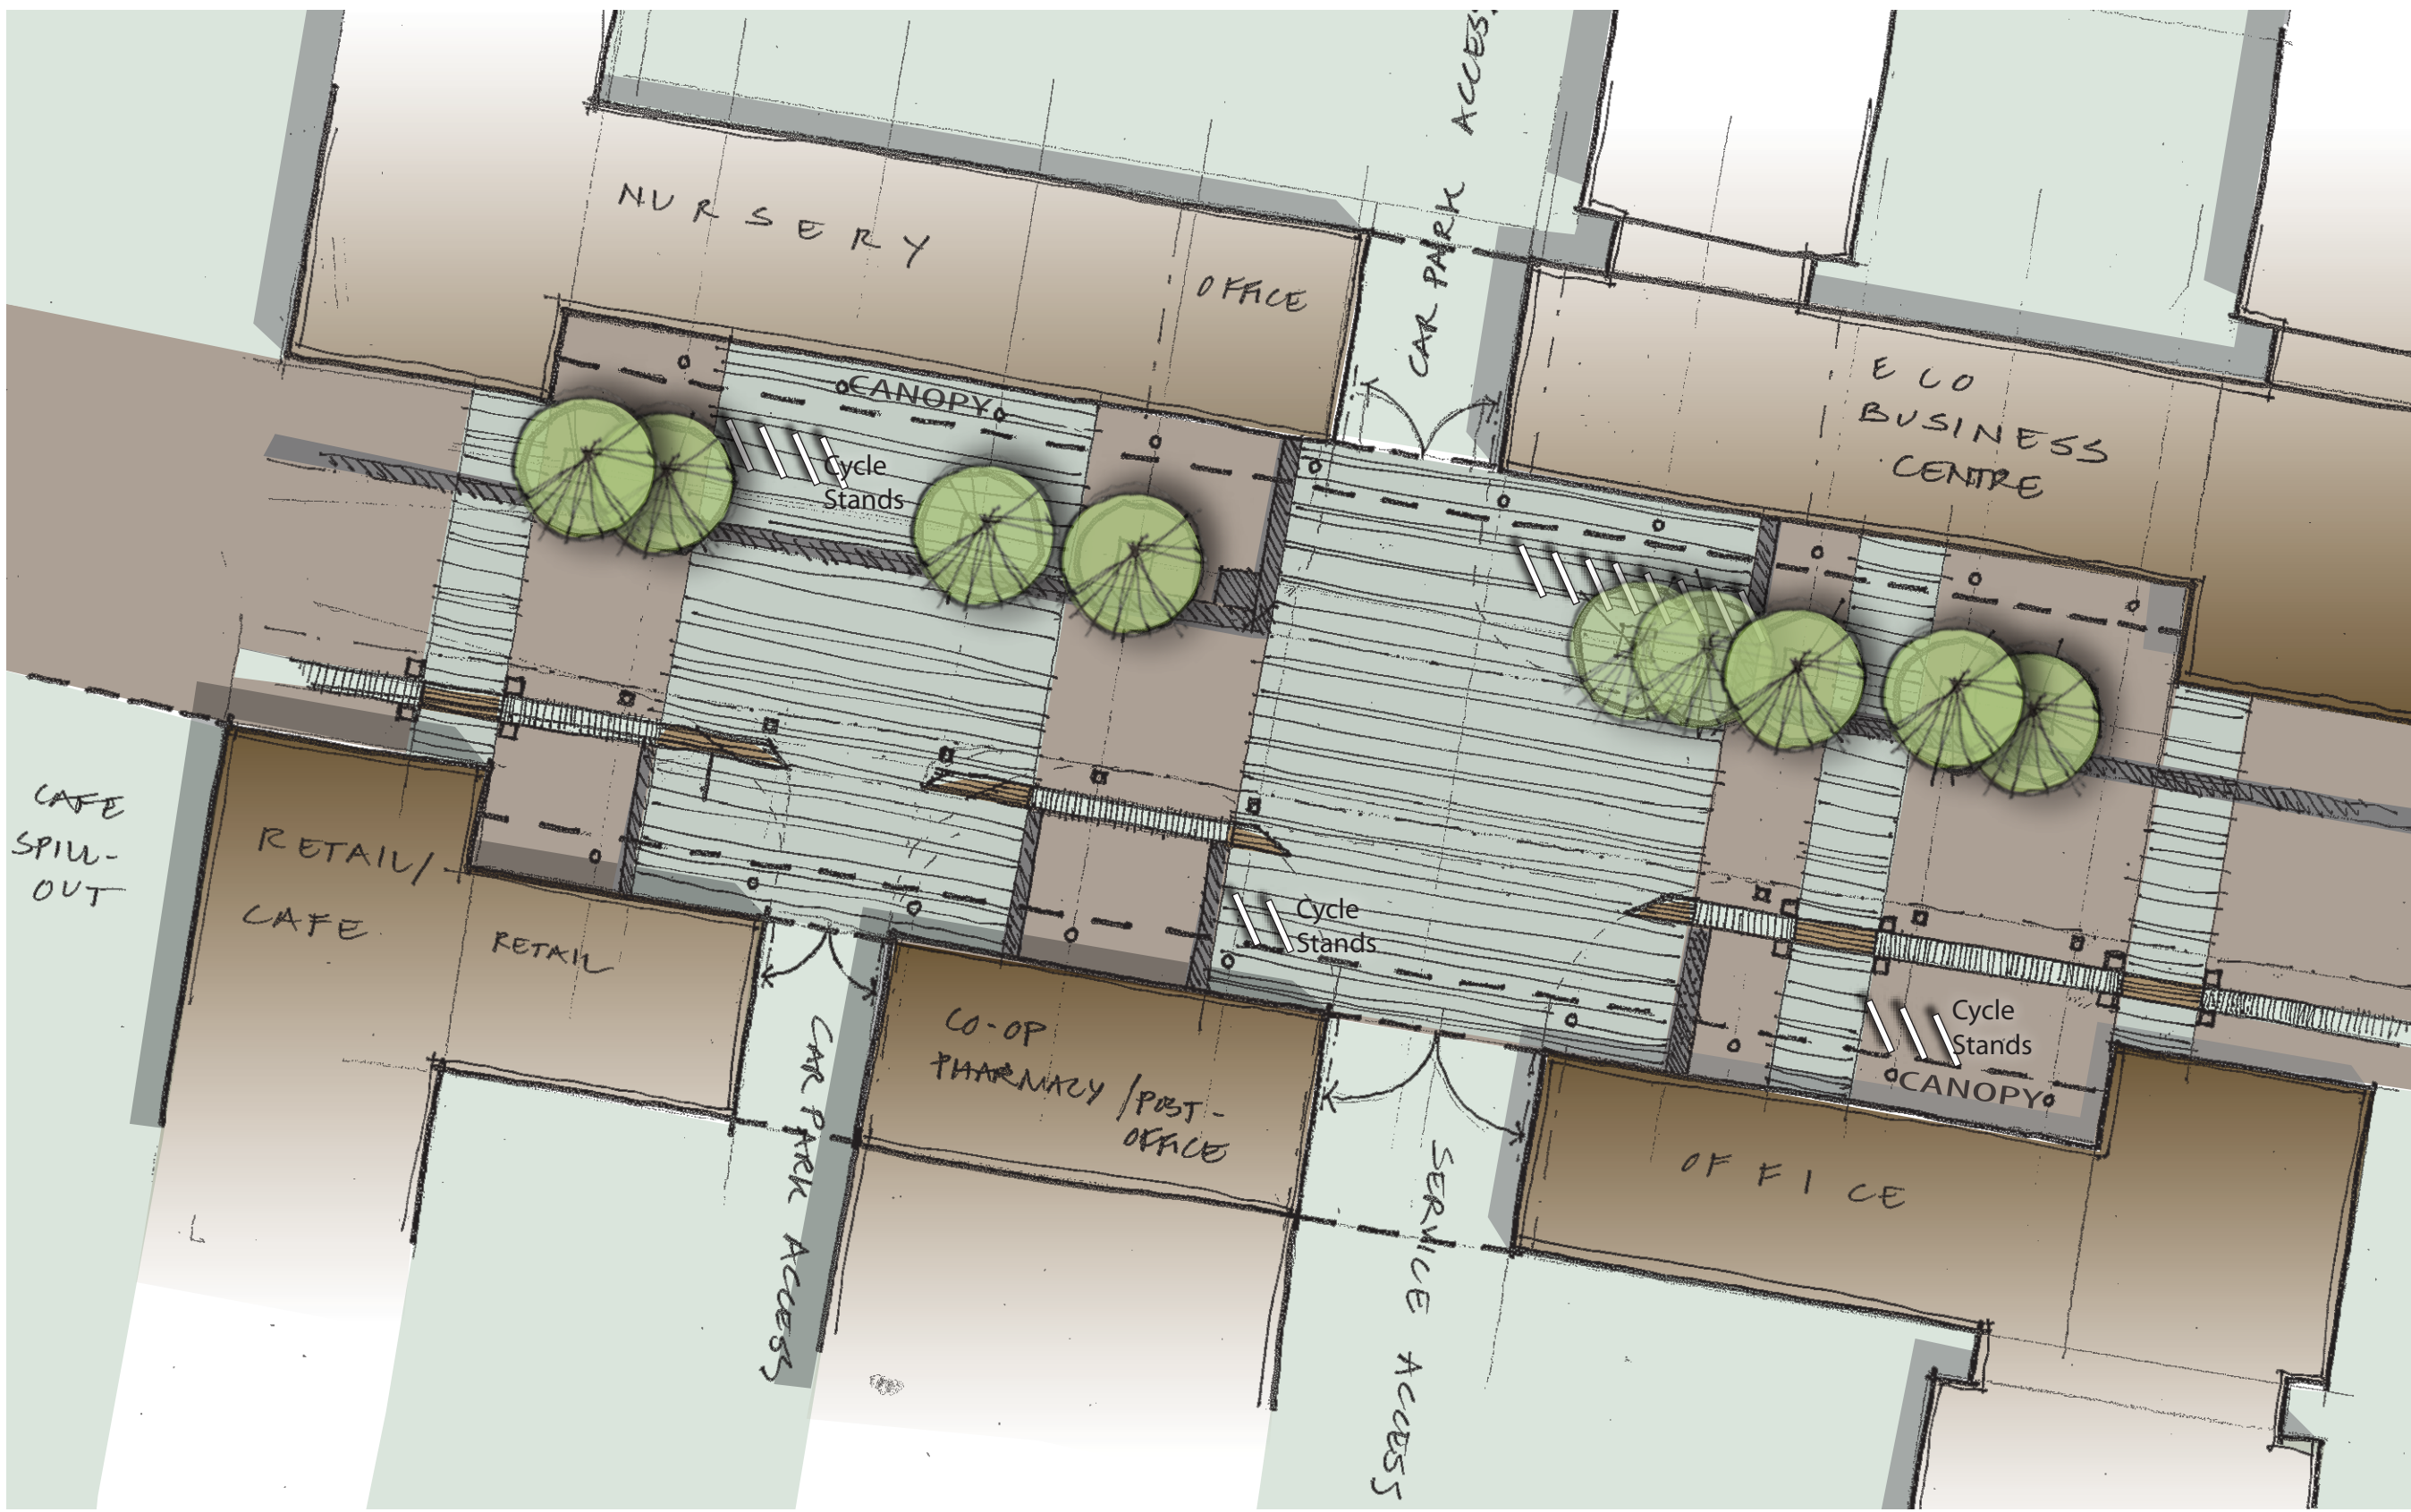

Scale 1:250 @ A2

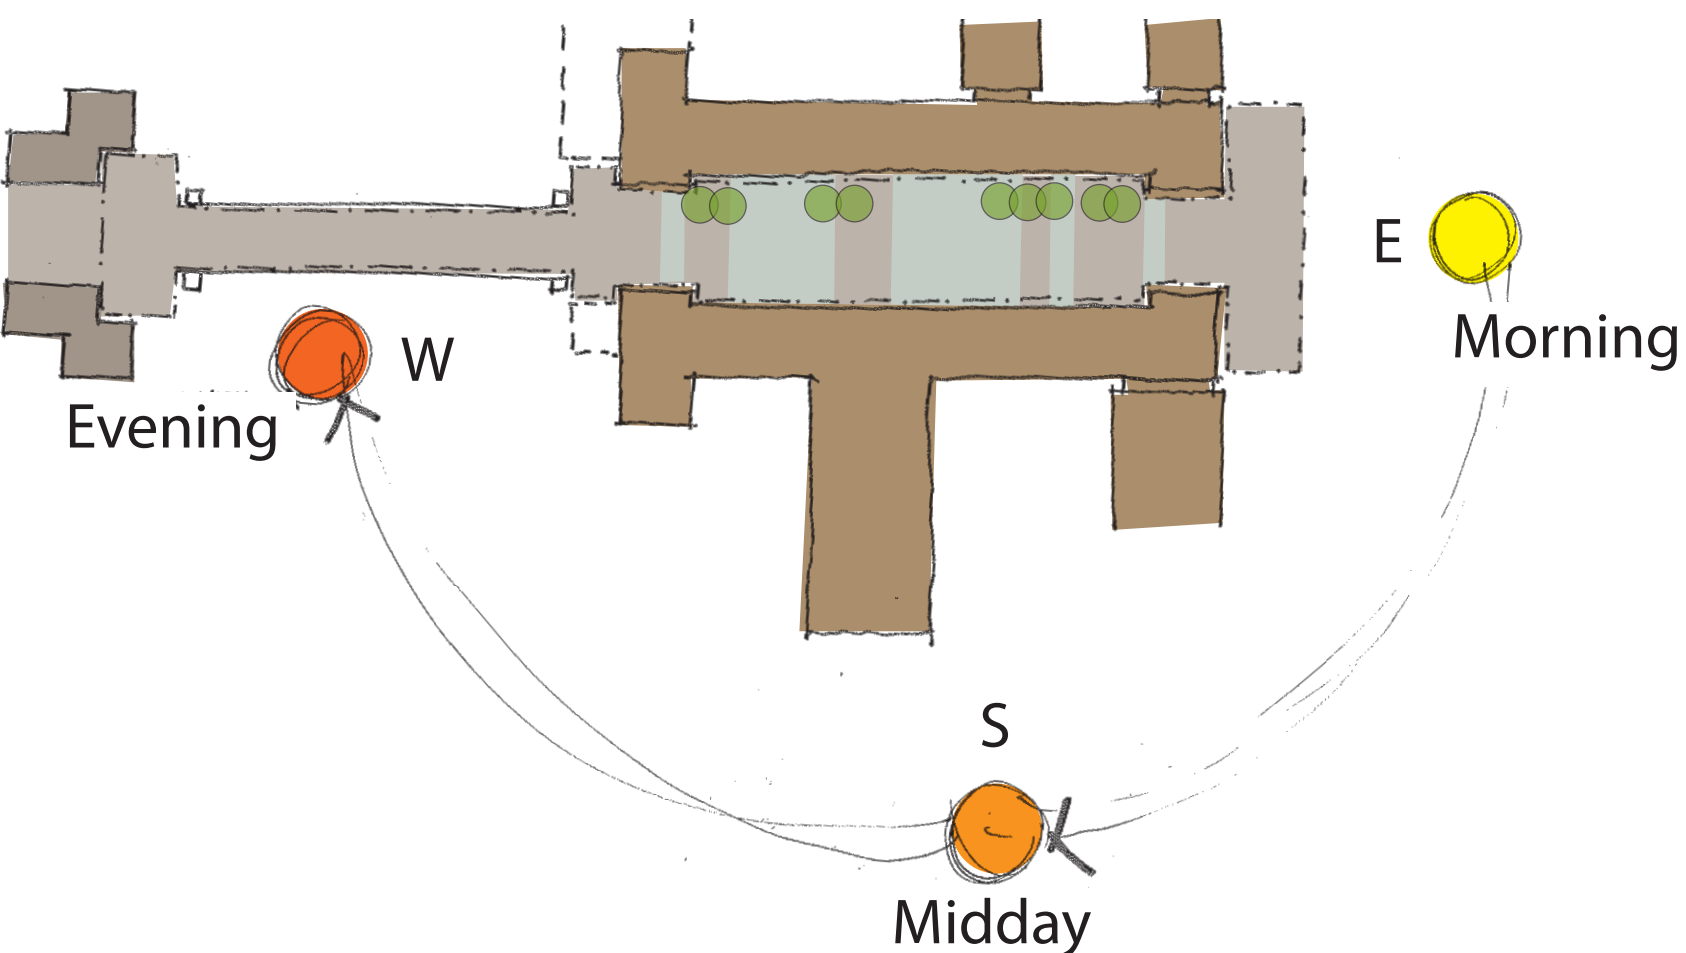

Village Centre Aspect (not to scale)

