
## 60m River Corridor Building-Free Zone

Careful contour reprofiling to greatly enhance long-term habitat and secure existing Green Infrastructure

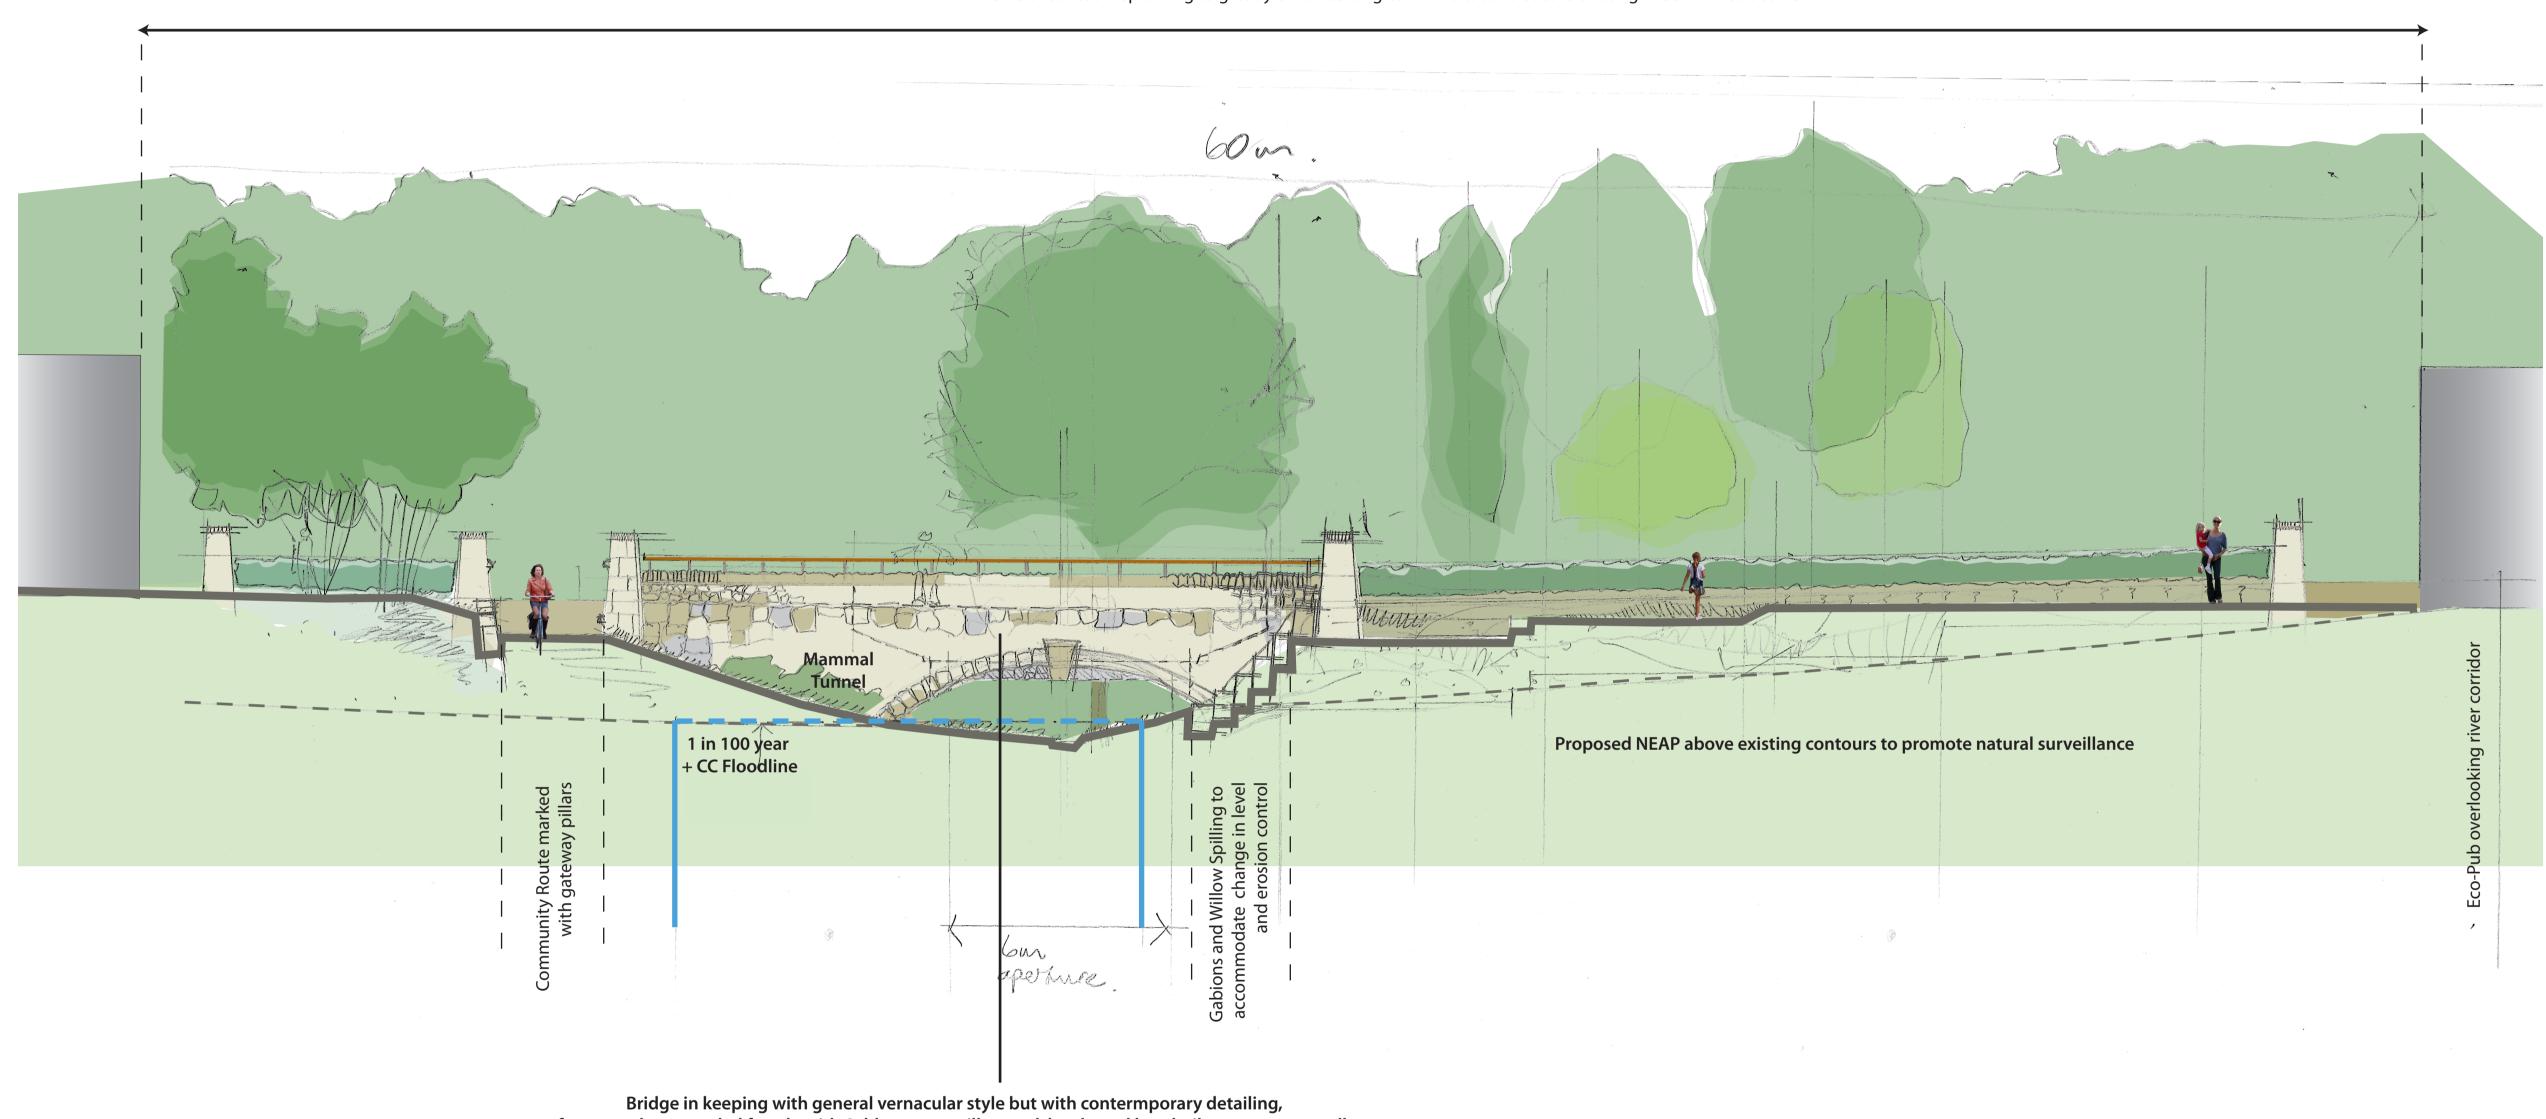

Bridge in keeping with general vernacular style but with contermporary detailing, for example stone-clad facade with Ashlar accent pillars and hardwood handrail atop parapet wall. Stone cladding offers opportunity to incorporate niches and recesses to create micro habitats. Bat-friendly design with under-culvert above watercourse and bat-freindly lighting to parapet wall

## Bicester eco-development: Exemplar Site Bure Bridge and River Corridor Section (View north from NEAP)



Drawing no. 8011-UA01881-UP23D-02

Scale 1:100@ A1