
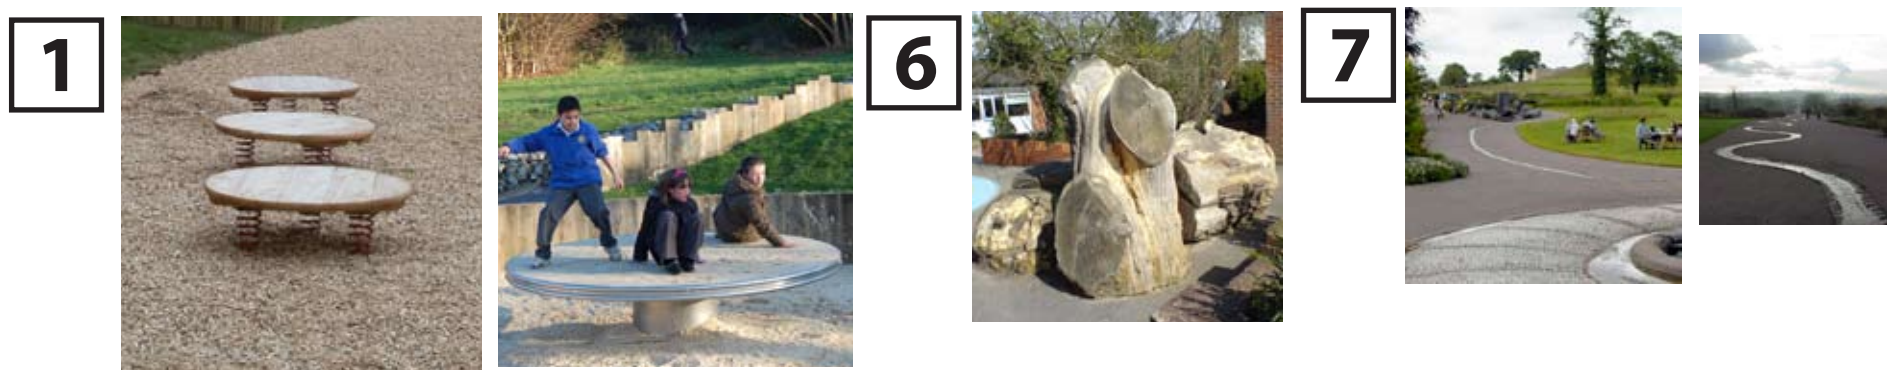


Bicester eco development : Exemplar

Village Green LEAP

Drawing no: 8009-UA001881-UP23D-02

Revised 06-04-2011 Scale 1:125 @ A2

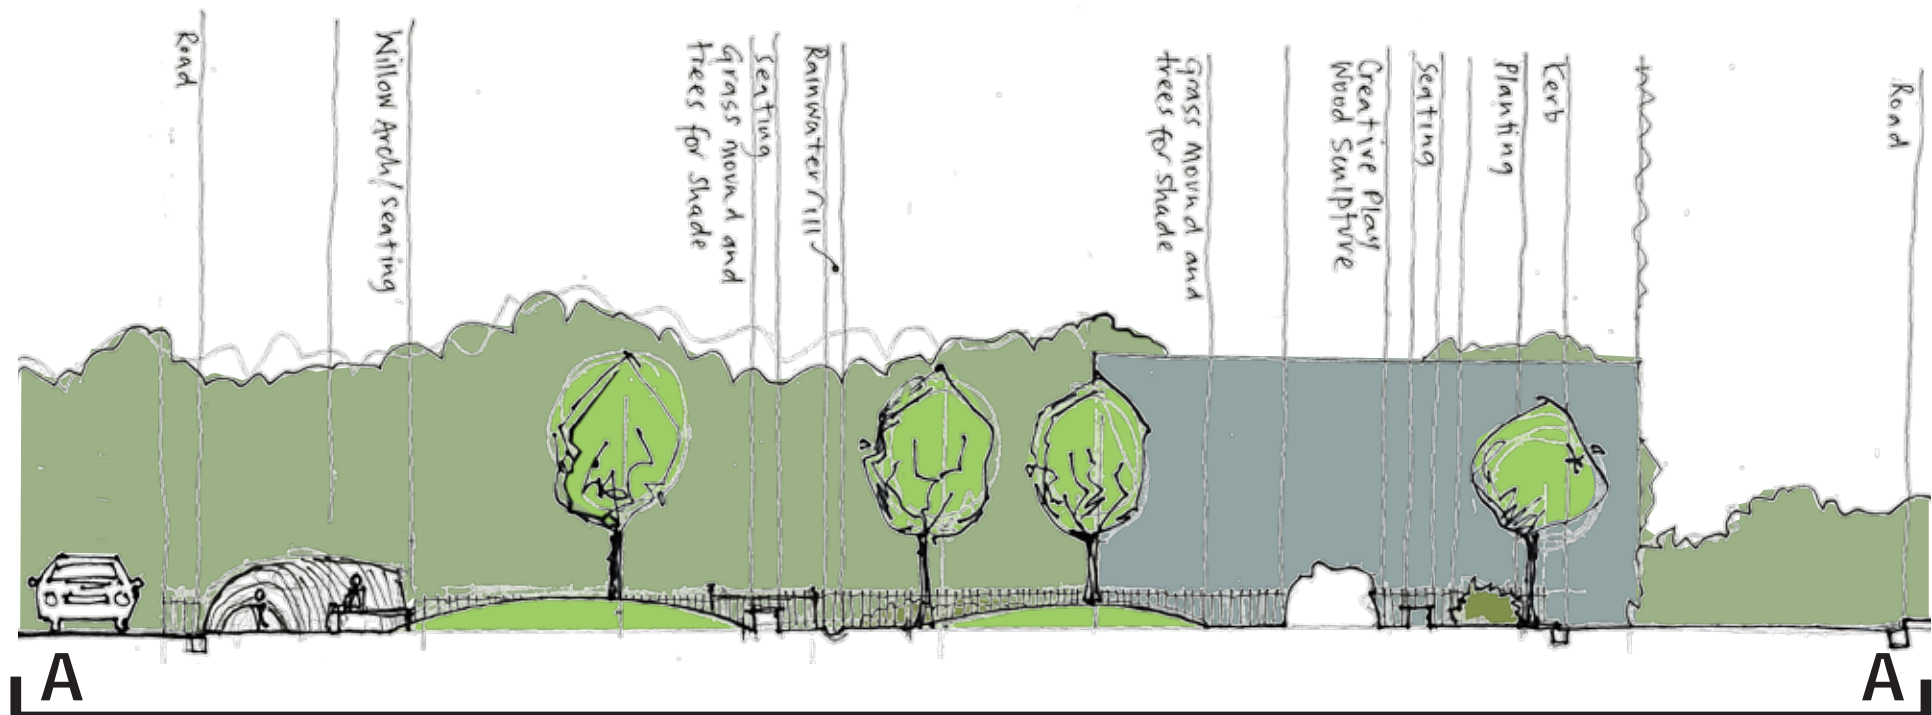

NOTE : Revision of Layout for Village Green shown in insert below - principles set out in layout will be applied to revised footprint



azdominion

P3Eco Ltd



Key

Proposed Active Frontage

Clear-stem Native Tree Planting for shade

Proposed Native Tree Planting