




4 bed detached private

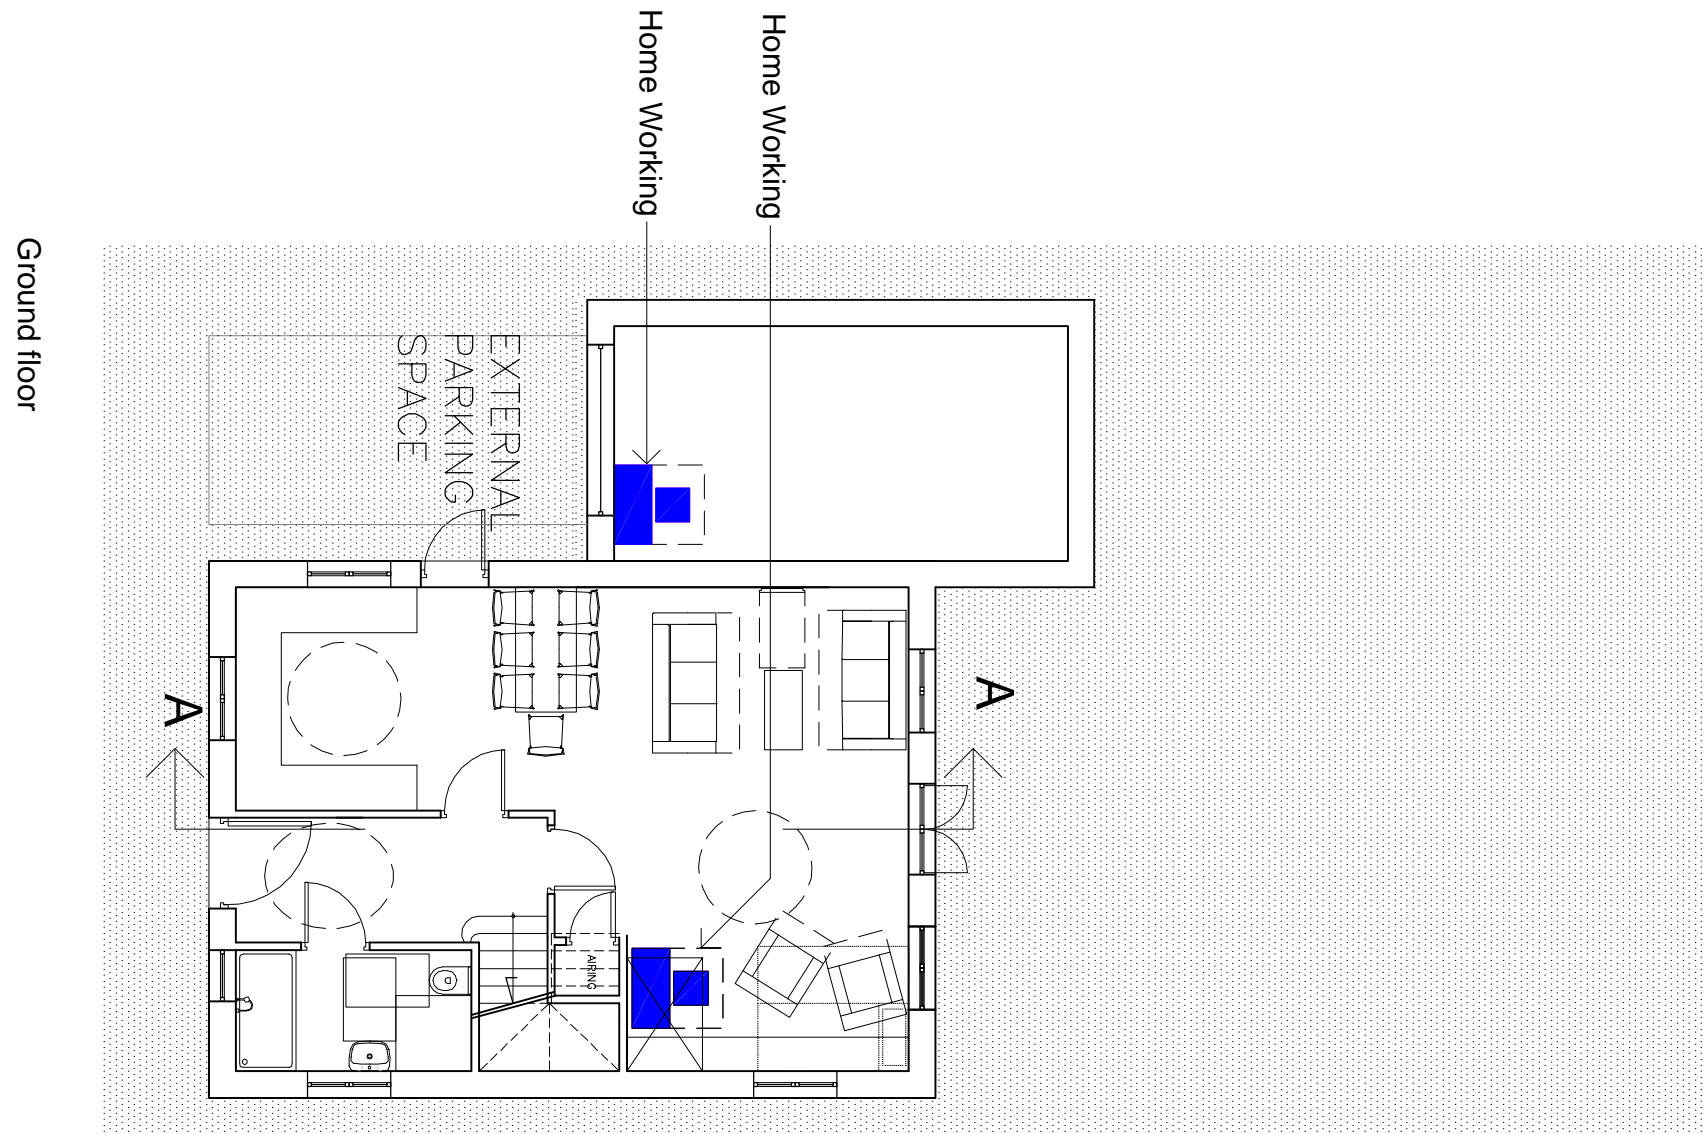


Ground floor

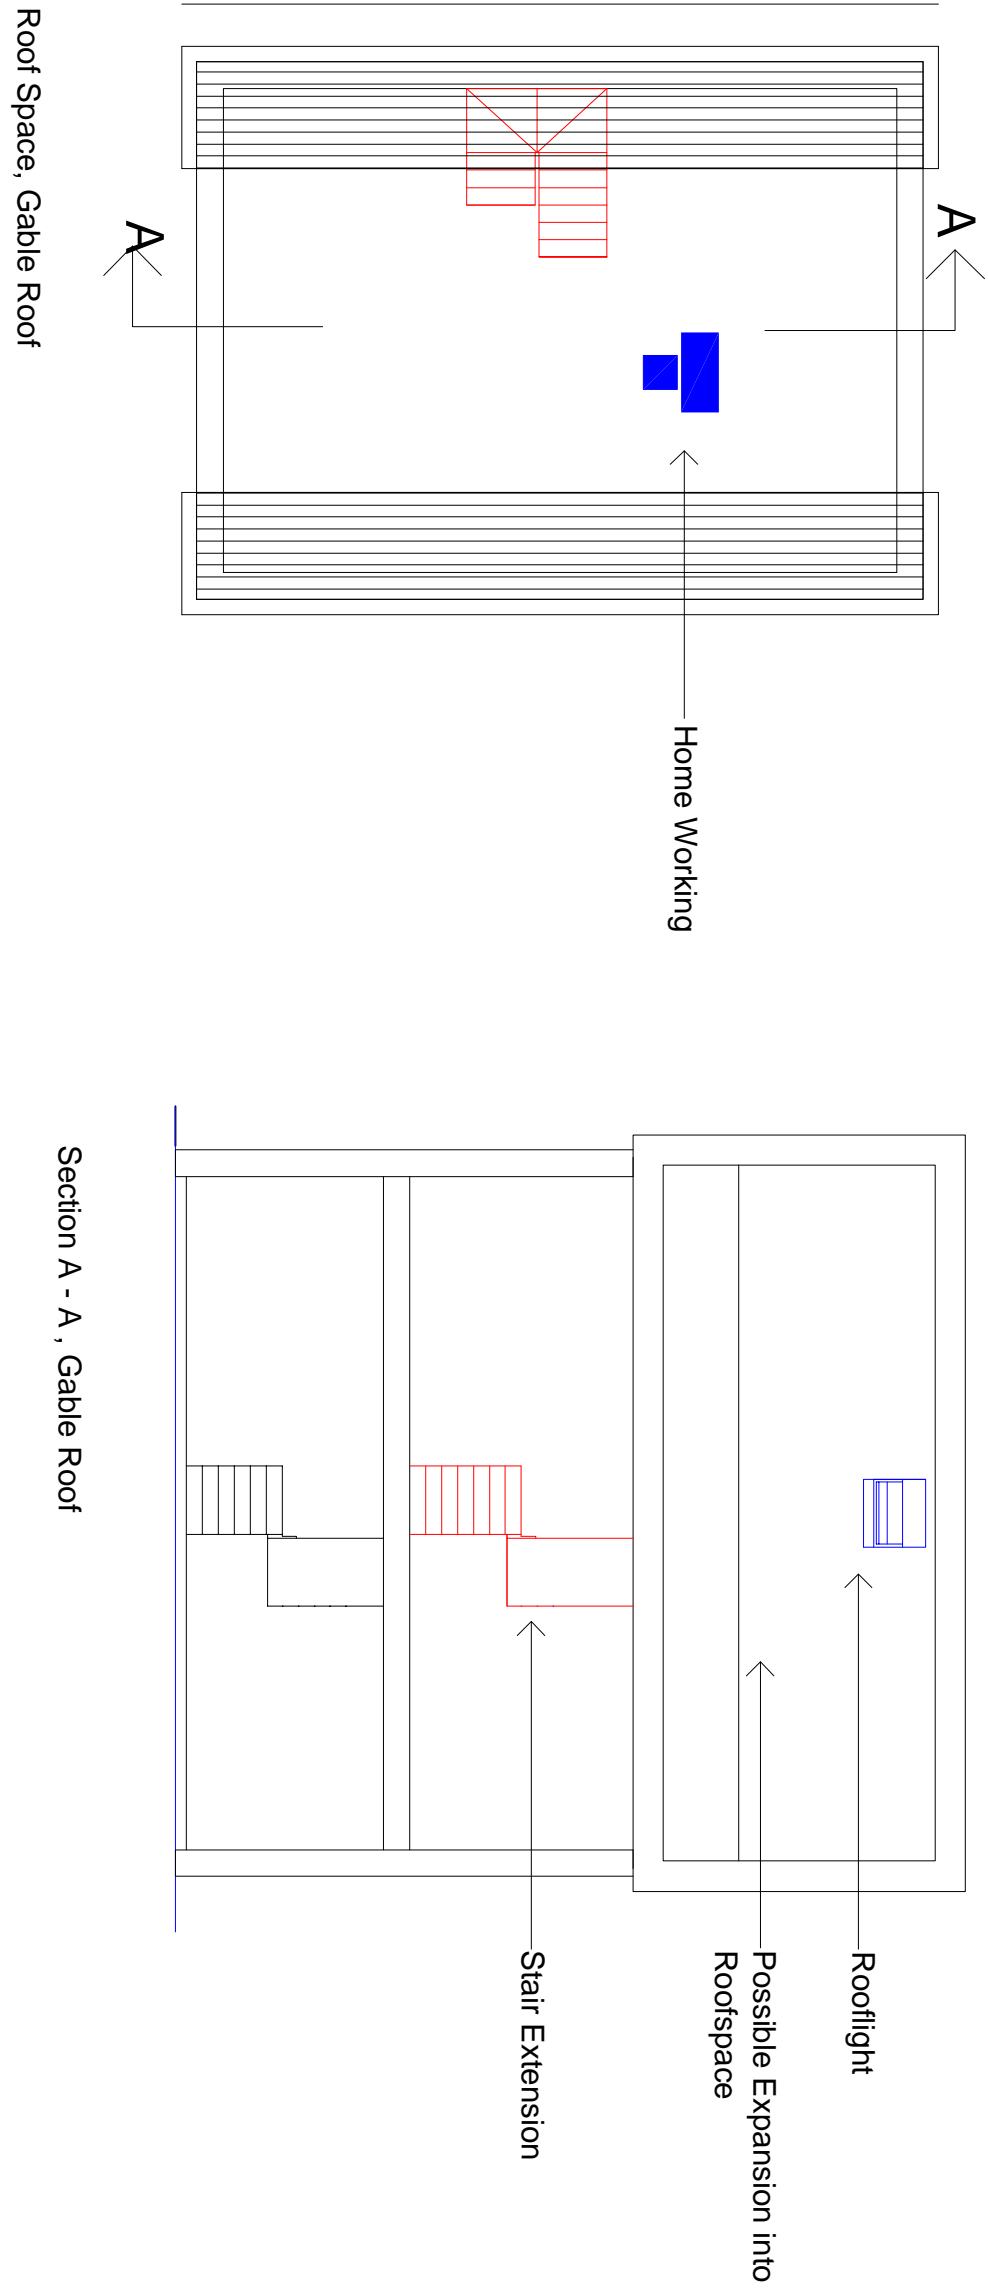


Roof Space, Gable Roof

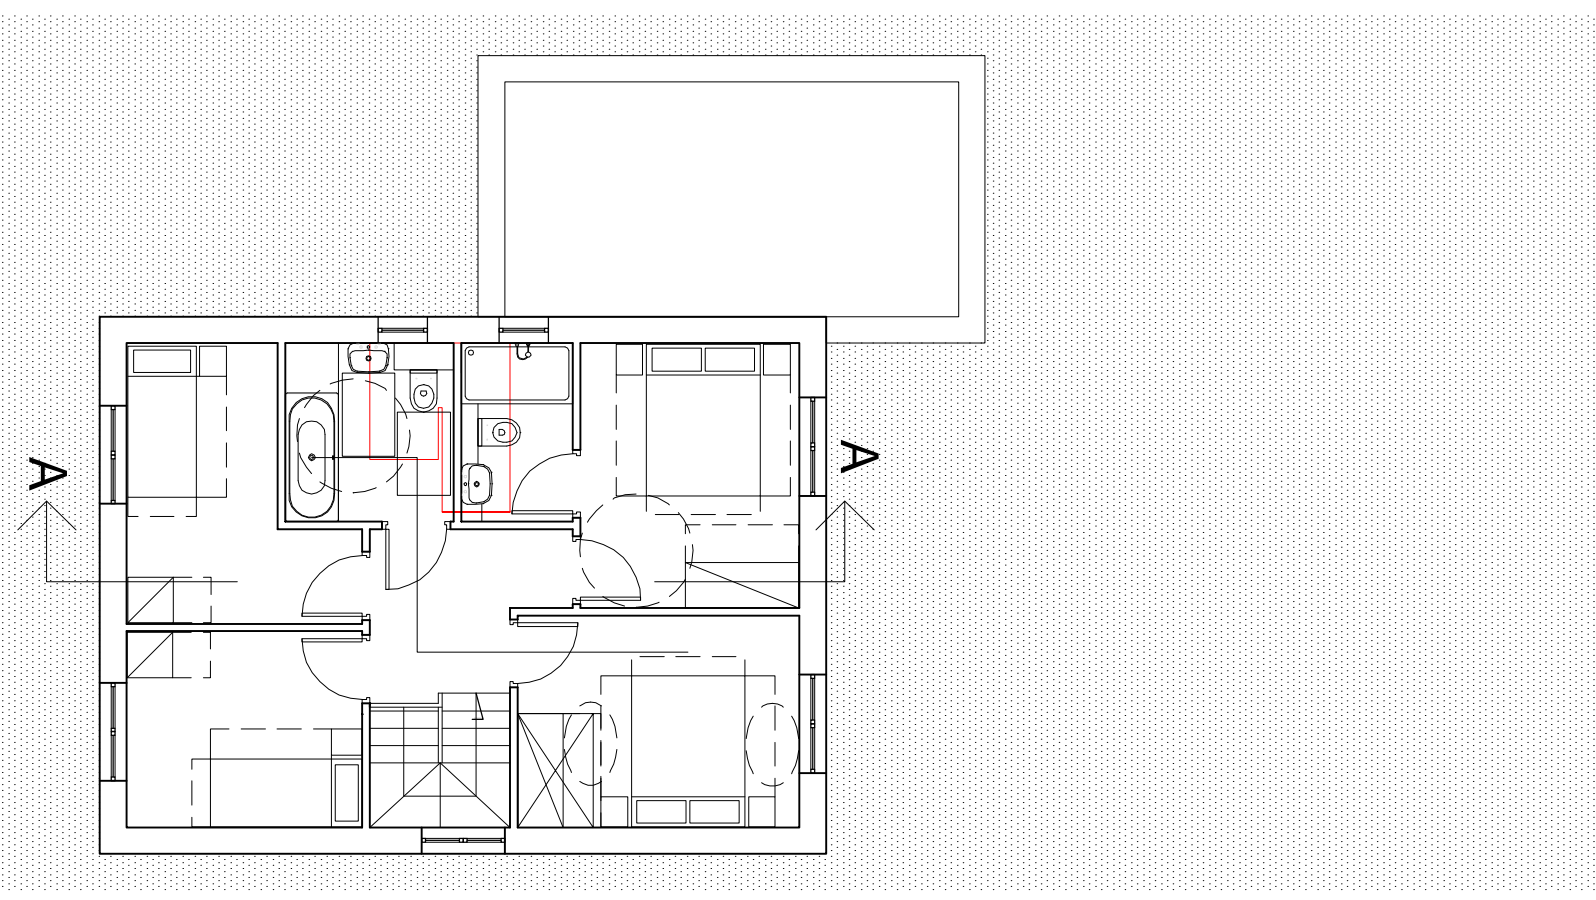


First floor

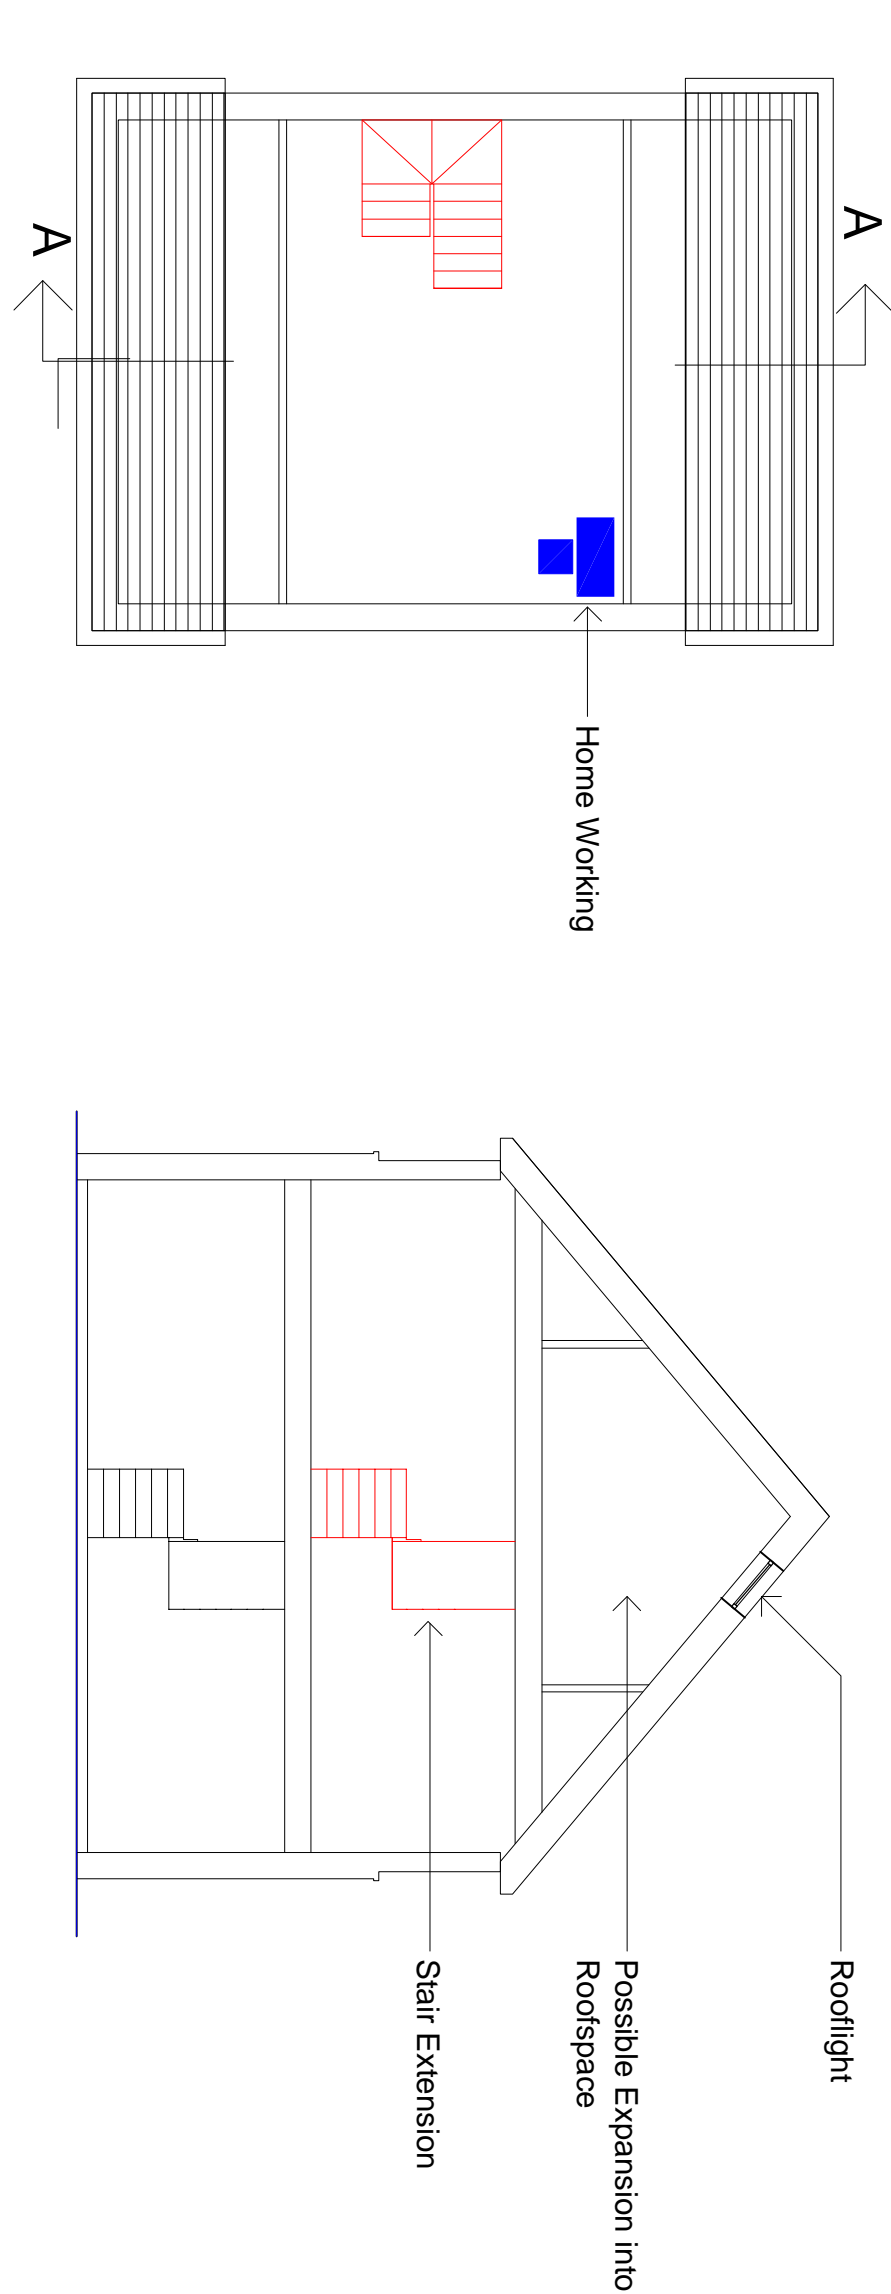


Roof Space, Linear Roof

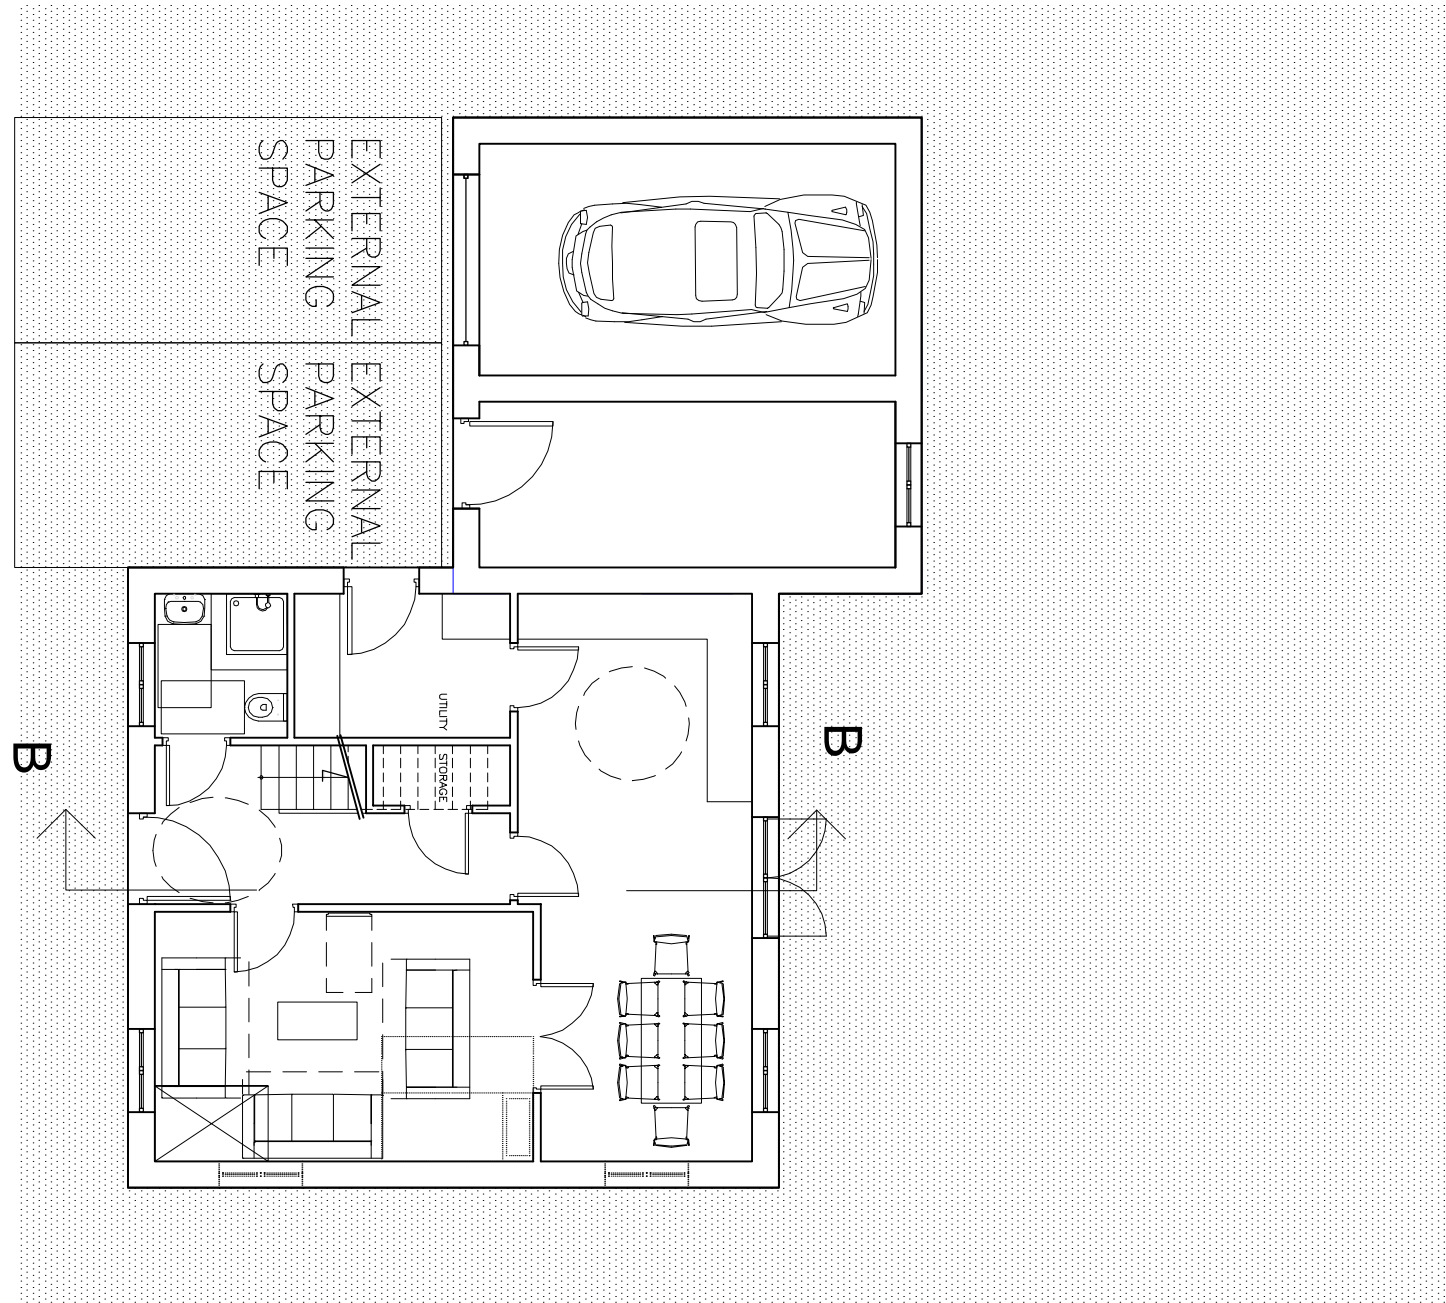


Ground floor

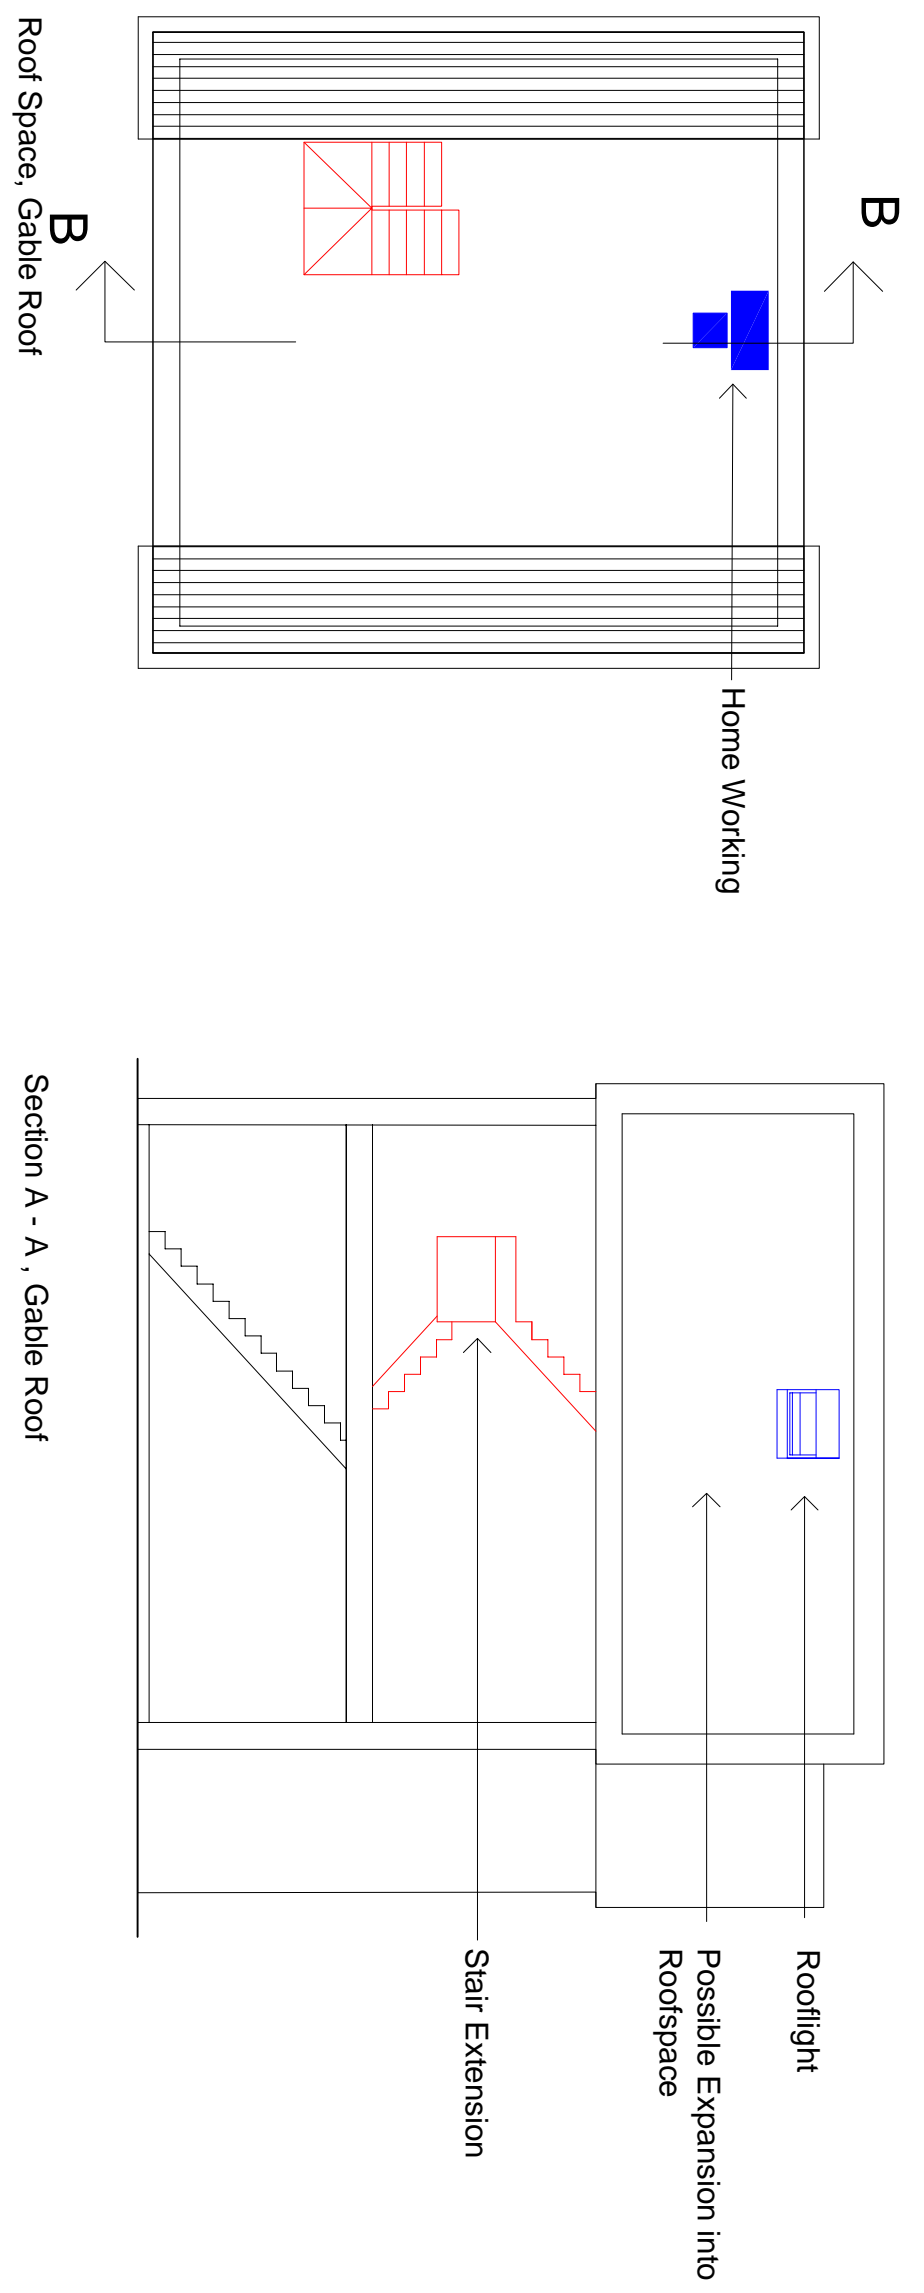

Roof Space, Gable Roof

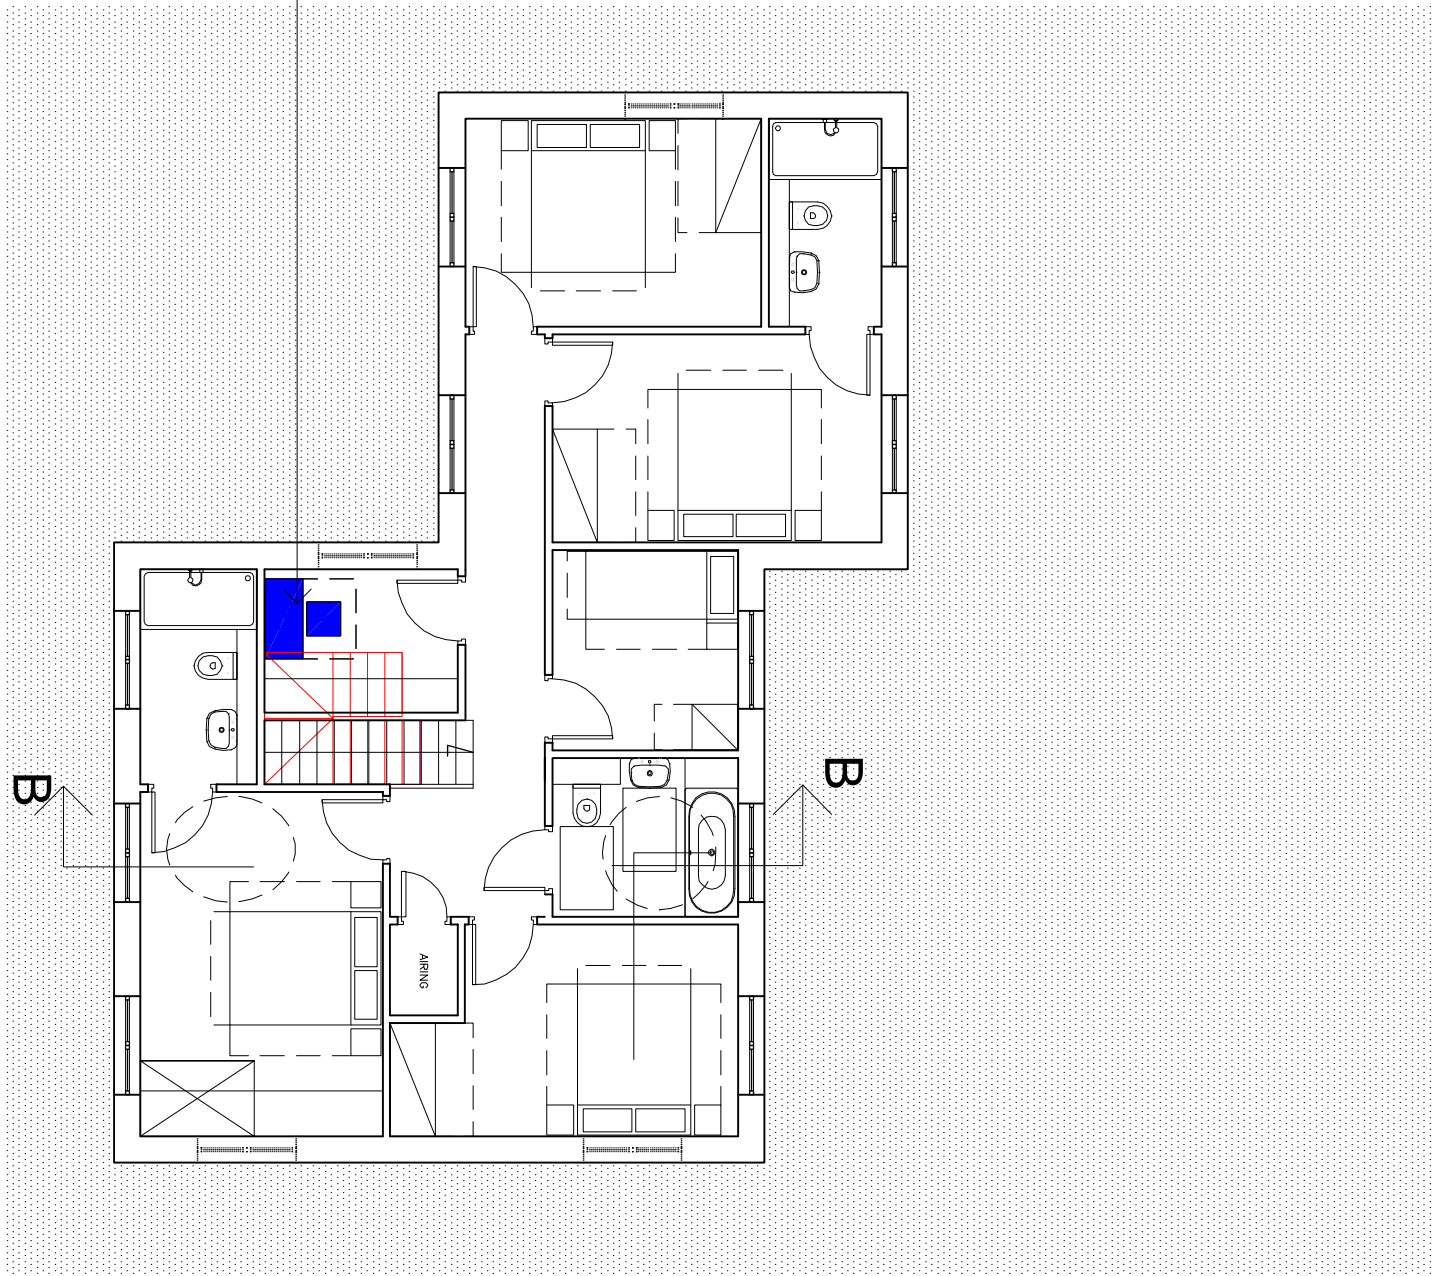

First floor

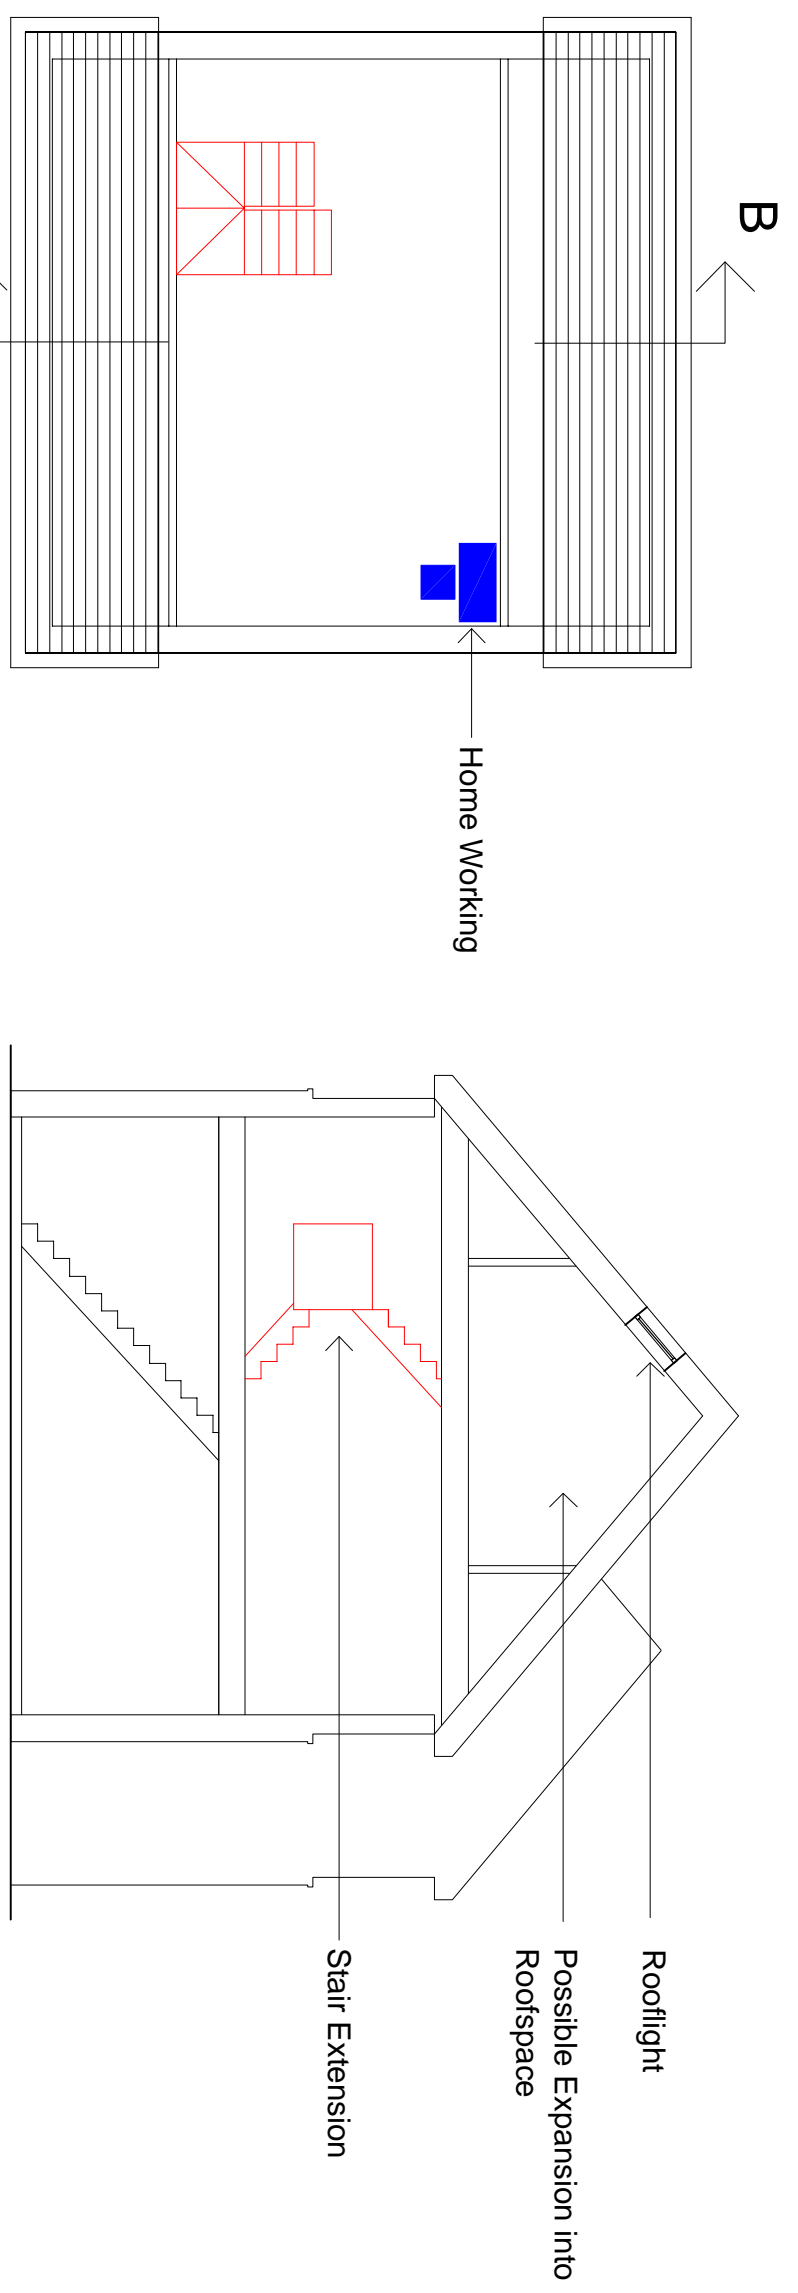

Roof Space, Linear Roof

5 bed detached private

Dominion / P3 Eco

P2_PA_07_015: REV B
ALE 1:100 @ A0
14 APRIL 2011

NW BICESTER EXEMPLAR DEVELOPMENT

ILLUSTRATION ON HOME WORKING / OCCUPATION OF ROOF SPACE 2

FARRELLS

ARCHITECTS • PLANNERS • ENGINEERS • 7 ADELPHI STREET, LONDON, W8 8PL
TEL: 020 7229 5433 • FAX: 020 7723 7029 • WWW.FARRELLS.CO.UK
© FARRELLS 2010