

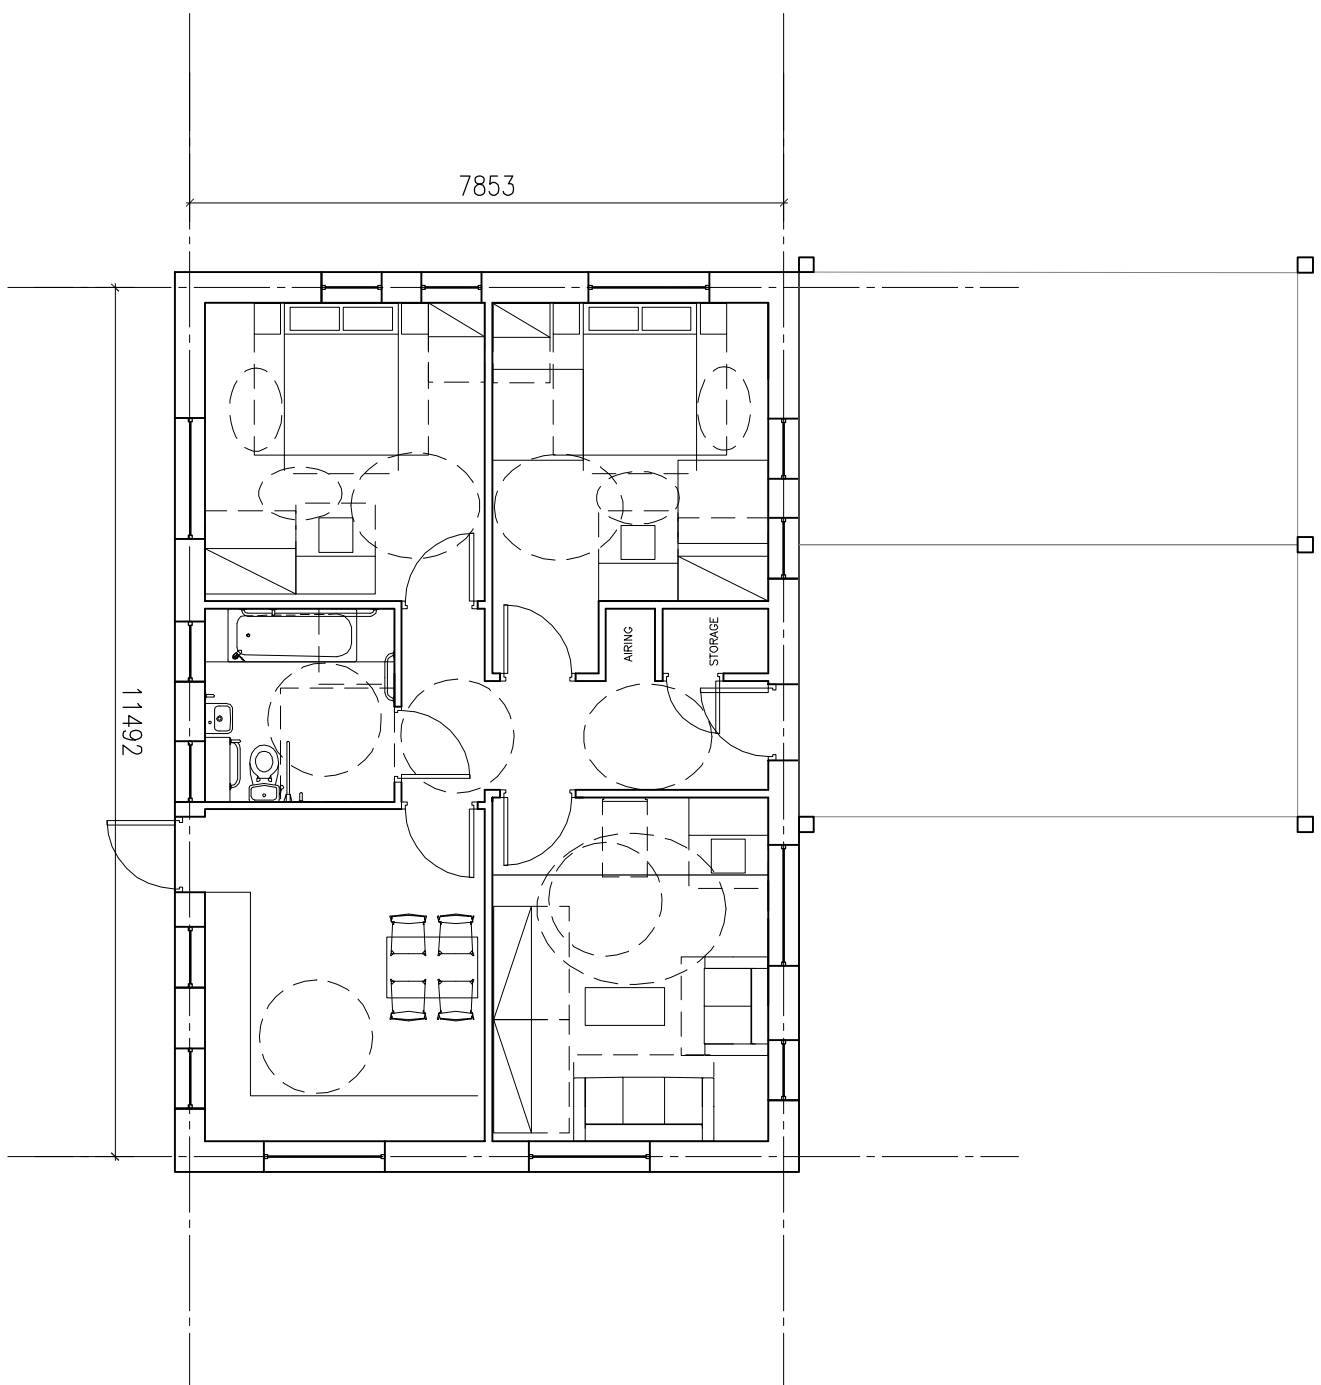
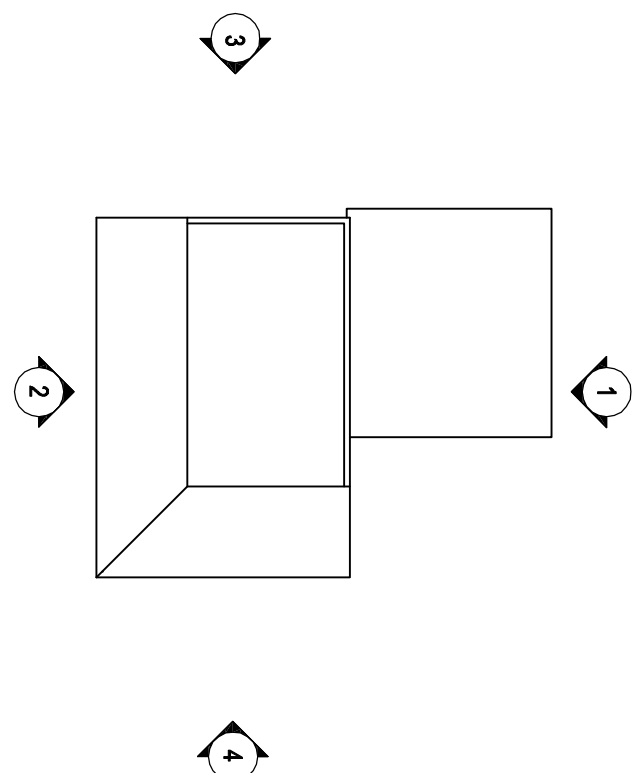
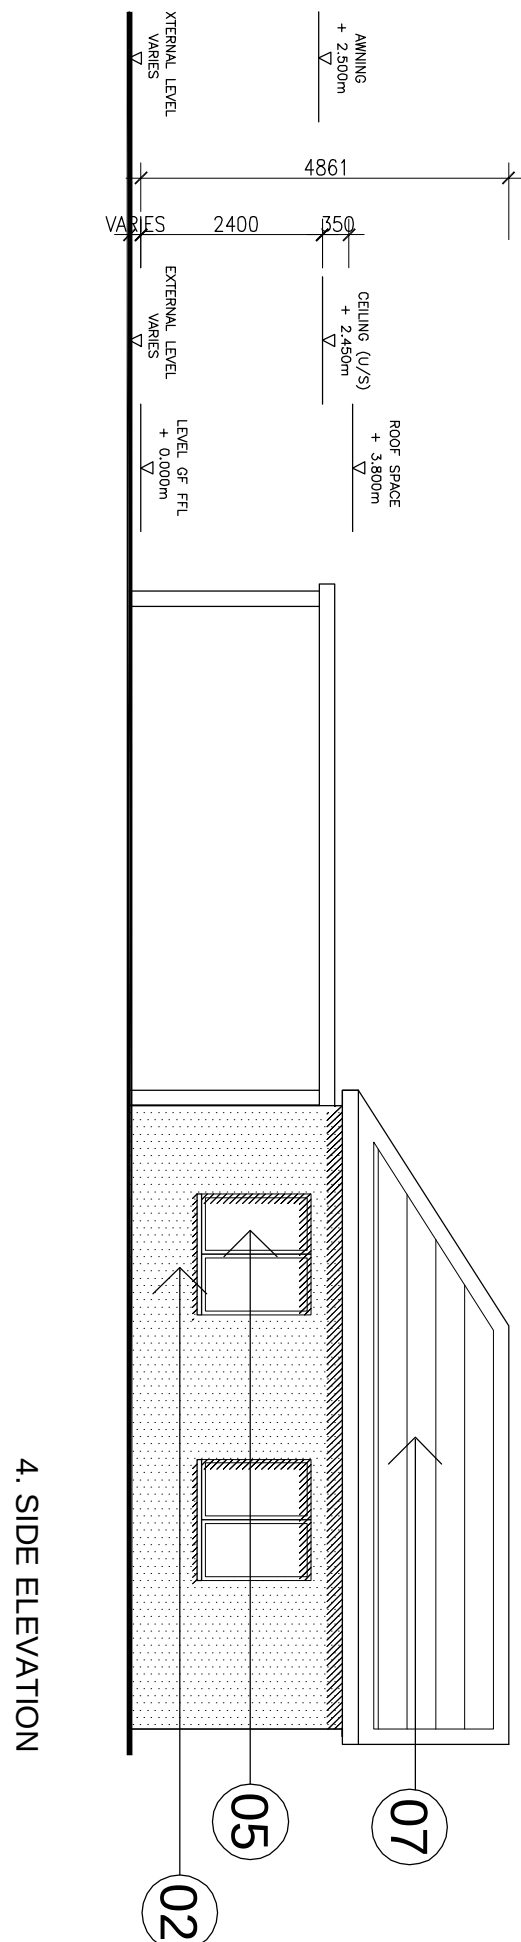
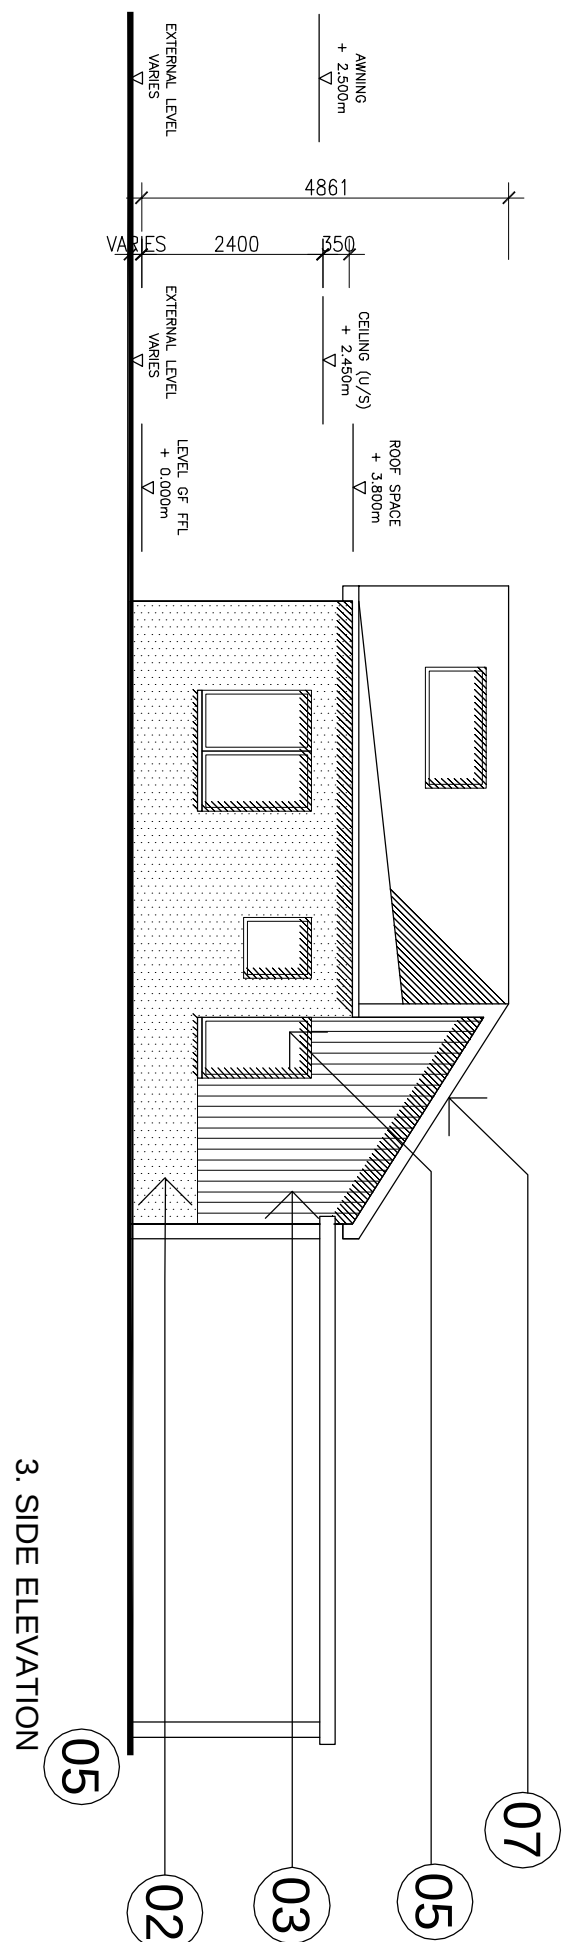


8_B5_B_H

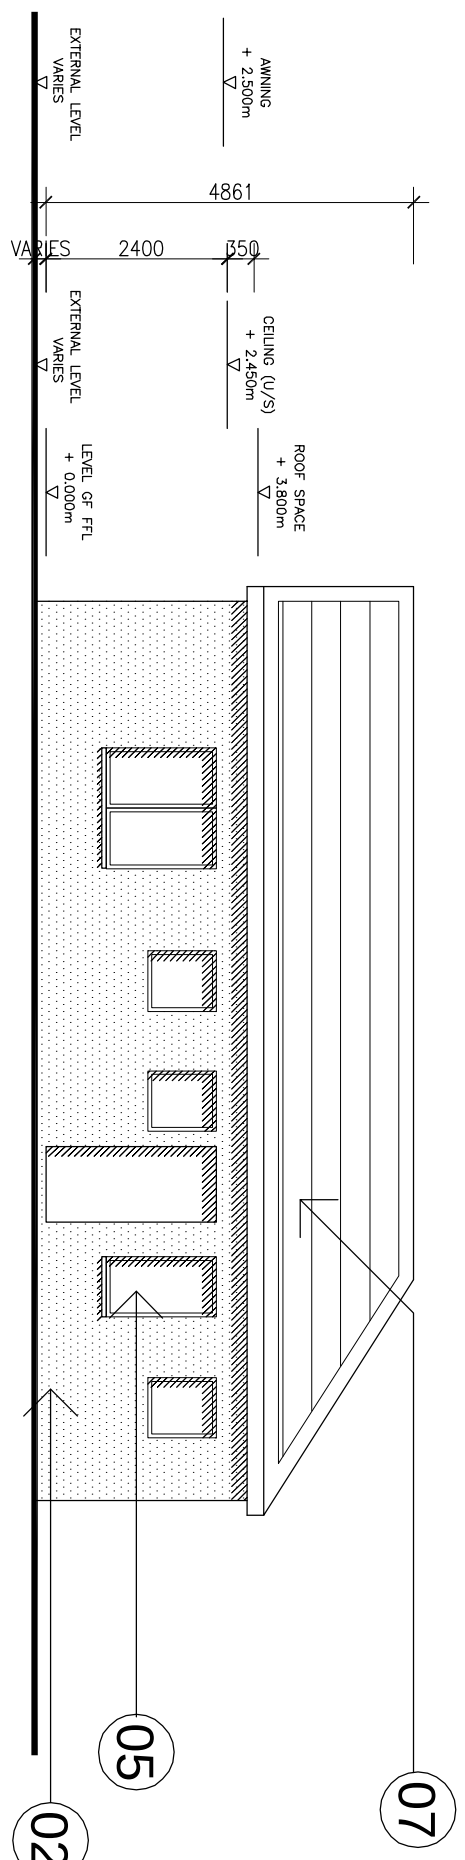

GROUND FLOOR- 2
BEDROOM
BUNGALOW

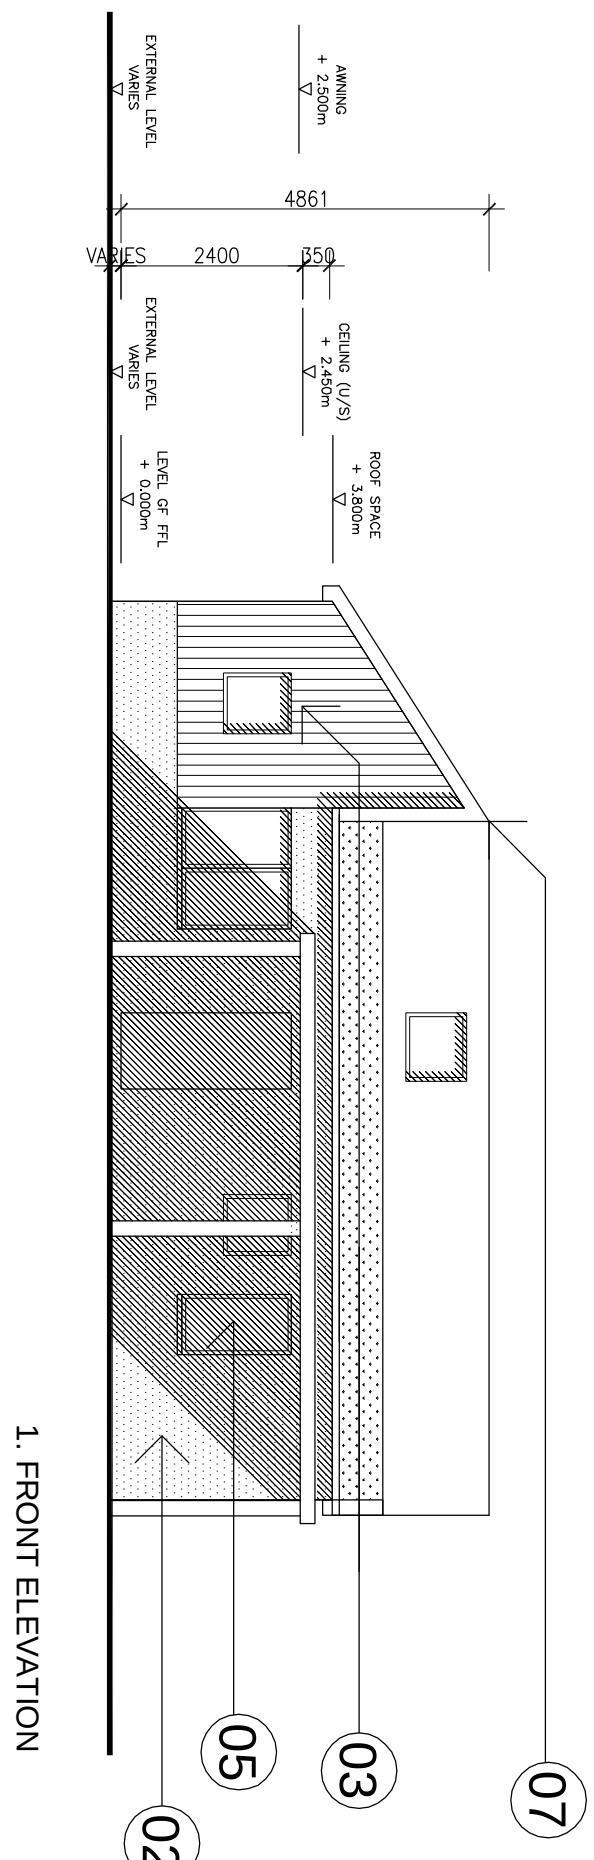



LEGEND

- 01 STONE
- 02 BRICK
- 03 TIMBER
- 04 TEXTURE RENDER
- 05 TRIPLE GLAZED WINDOWS (timber frame)
- 06 SLATE ROOF TILE
- 07 PV CELLS (to south facing roof)
- 08 CONCRETE FEATURE BAND
- 09 STUCCO RENDER PLINTH
- 10 DOWN PIPE
- 11 PPC METAL CANOPY
- * VARIABLE MATERIAL (SEE MATERIALS KEY PLAN)





A2 Dominion / P3 Eco

BIMP2 PA 05_099_REV A
SCALE 1:100 @ A0
6TH APRIL 2011

8_B6_B_H
8_B7_B_H

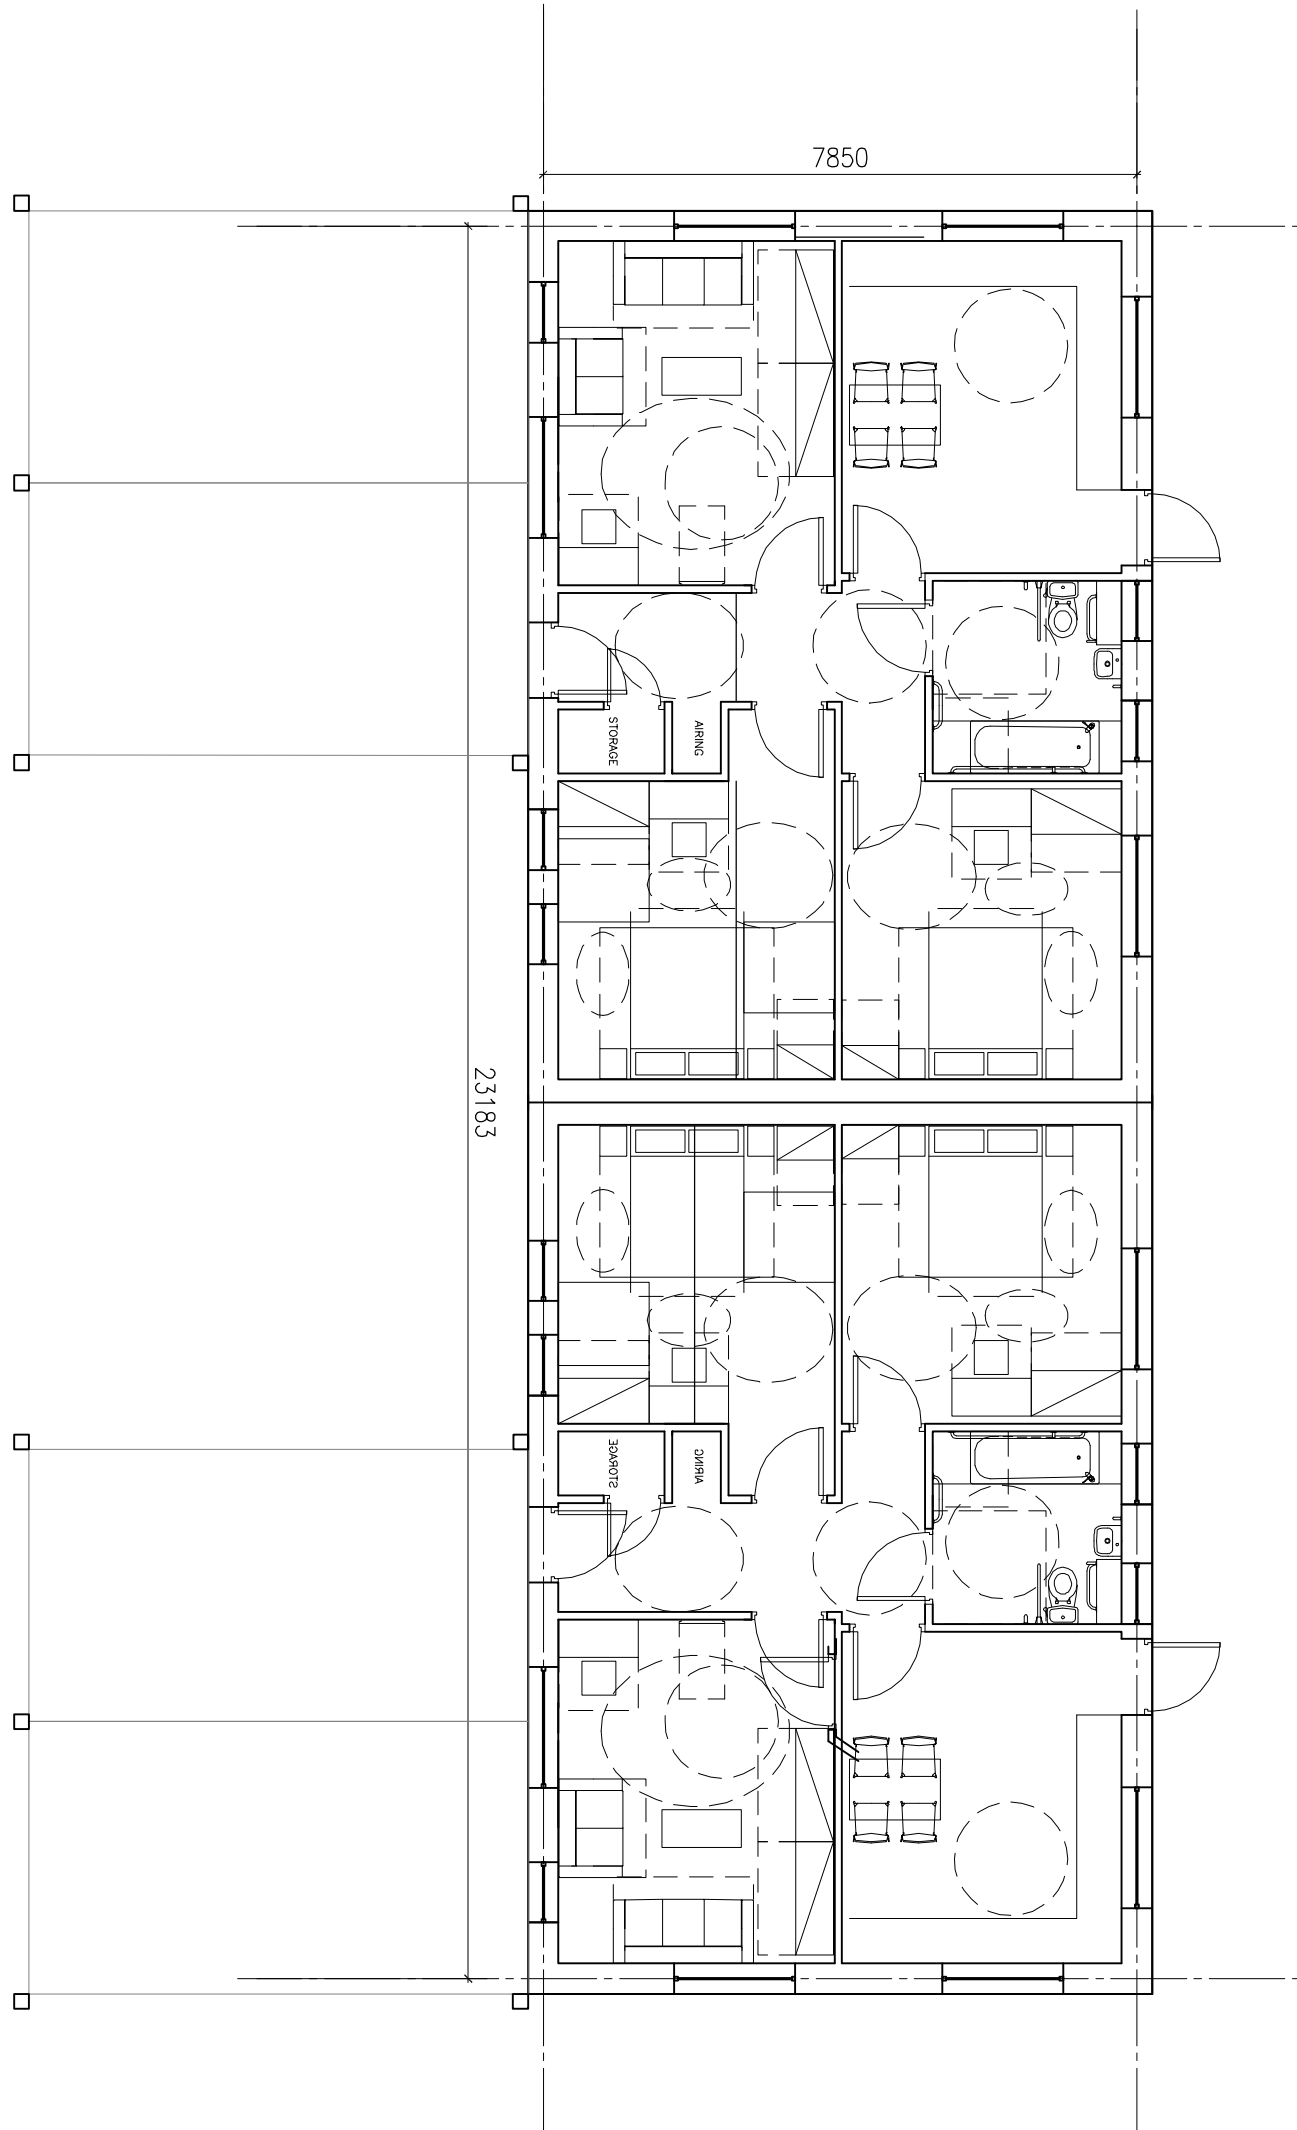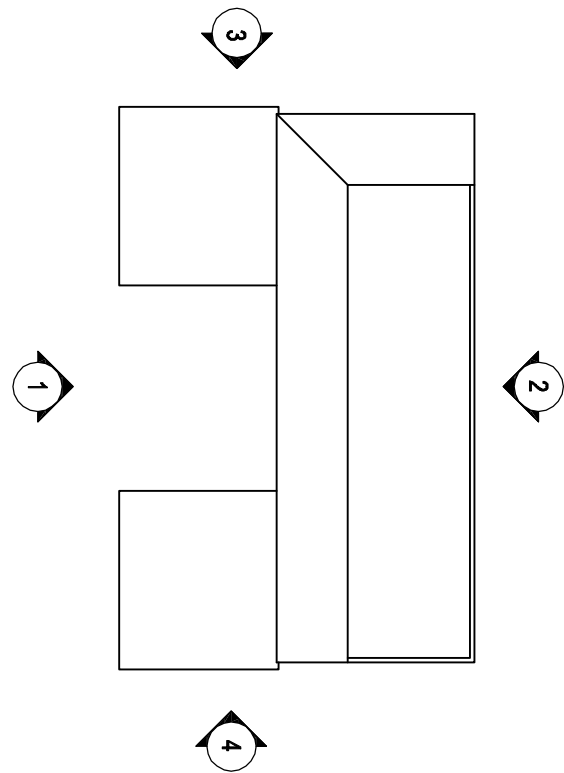

GROUND FLOOR- 2
BEDROOM
BUNGALOW

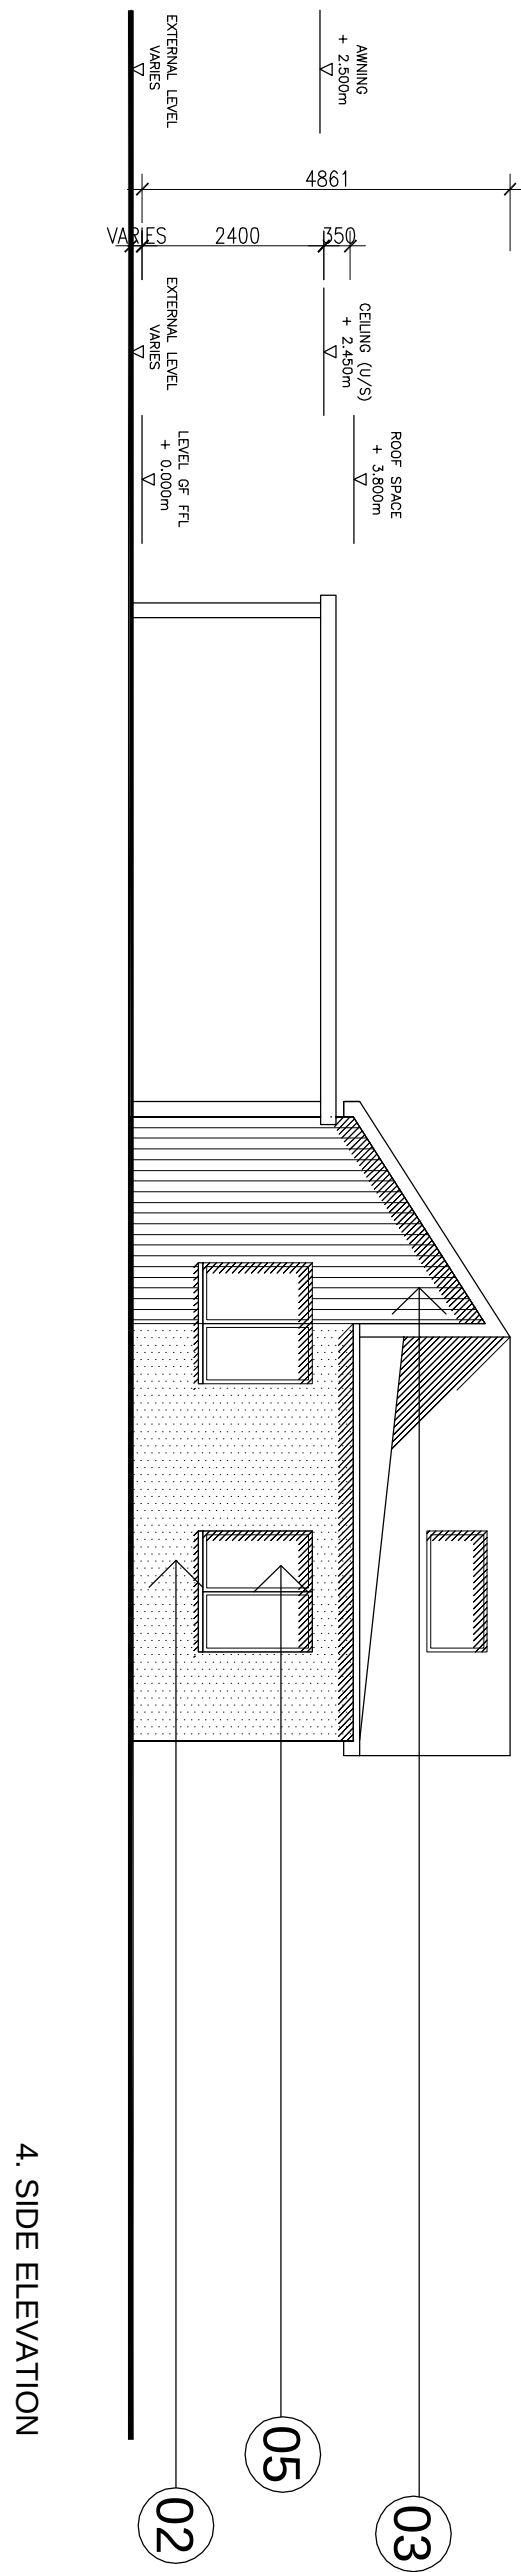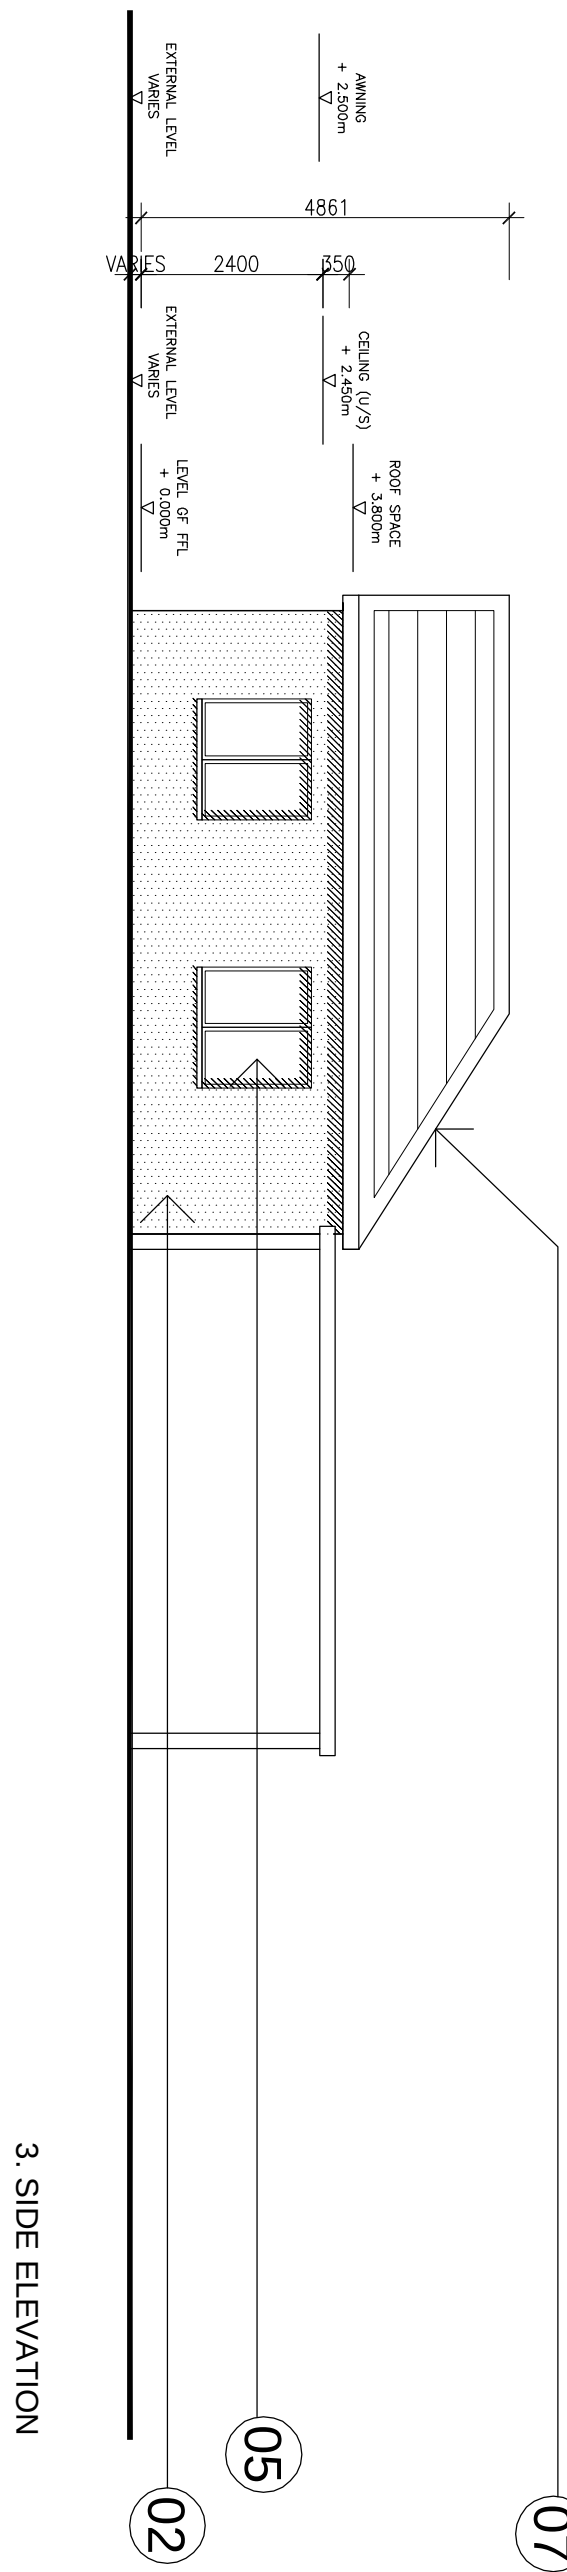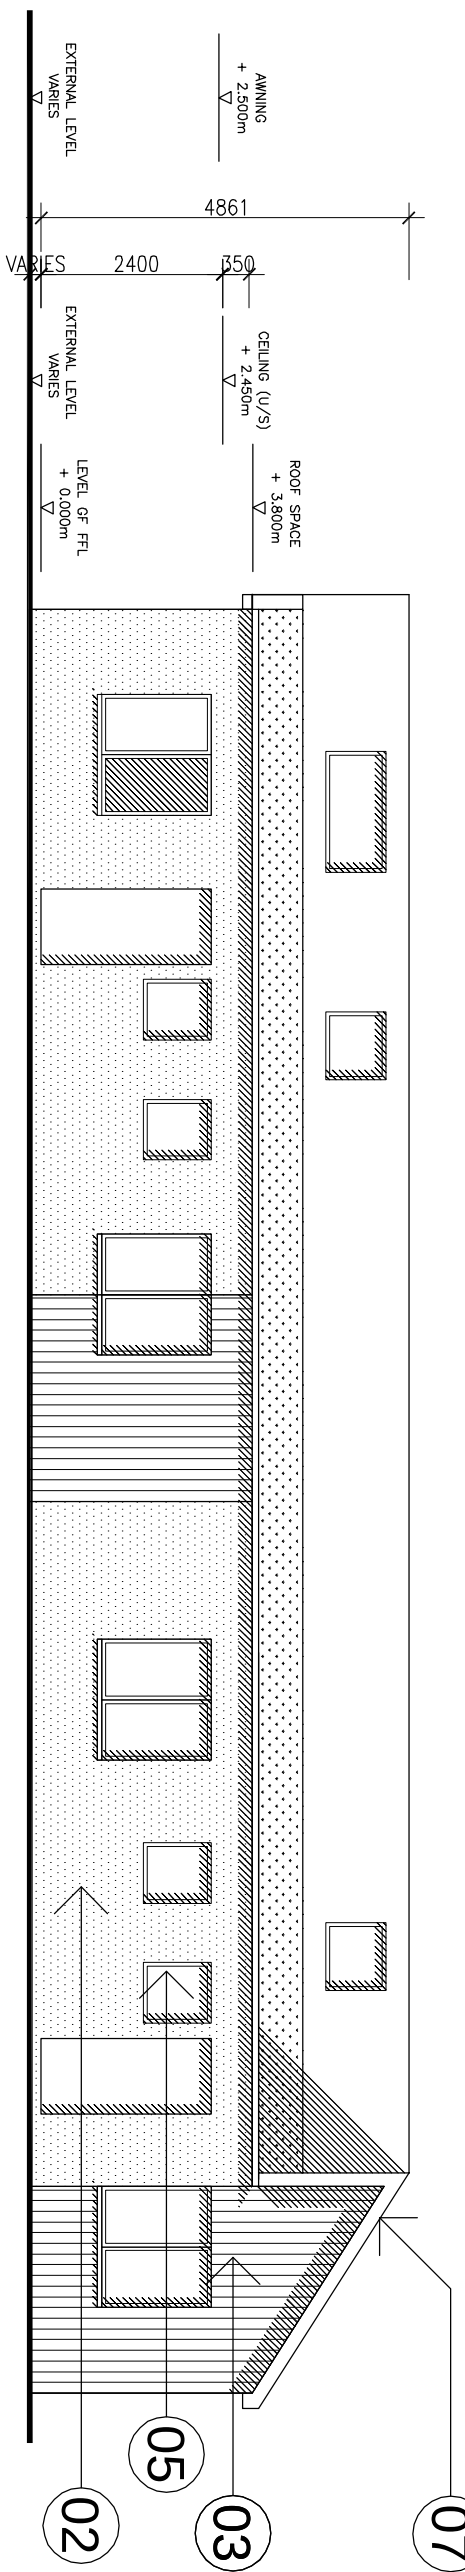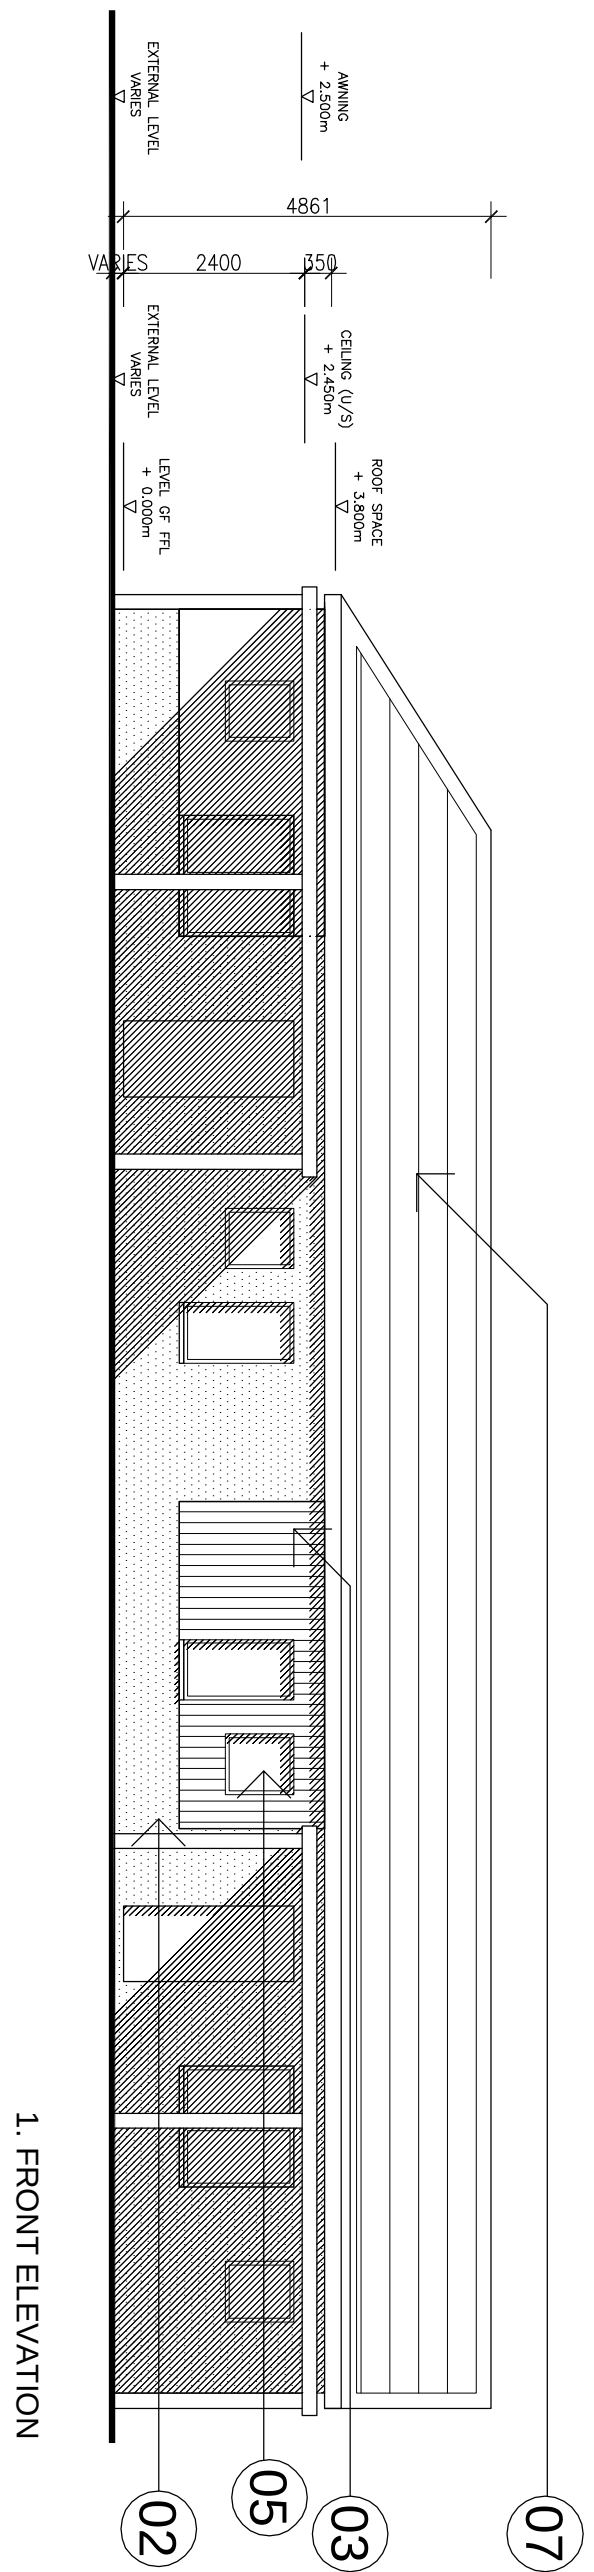

NW BICESTER EXEMPLAR DEVELOPMENT

TYPE 8: 2 BED BUNGALOWS (HIPPED)

FARRELLS

ARCHITECTS • PLANNERS • ENGINEERS • 7 ADELPHI STREET LONDON W8 8PL
TEL: 0207 72983433 • FAX: 0207 71237029 • WWW.FARRELLS.CO.UK

© FARRELLS 2010