
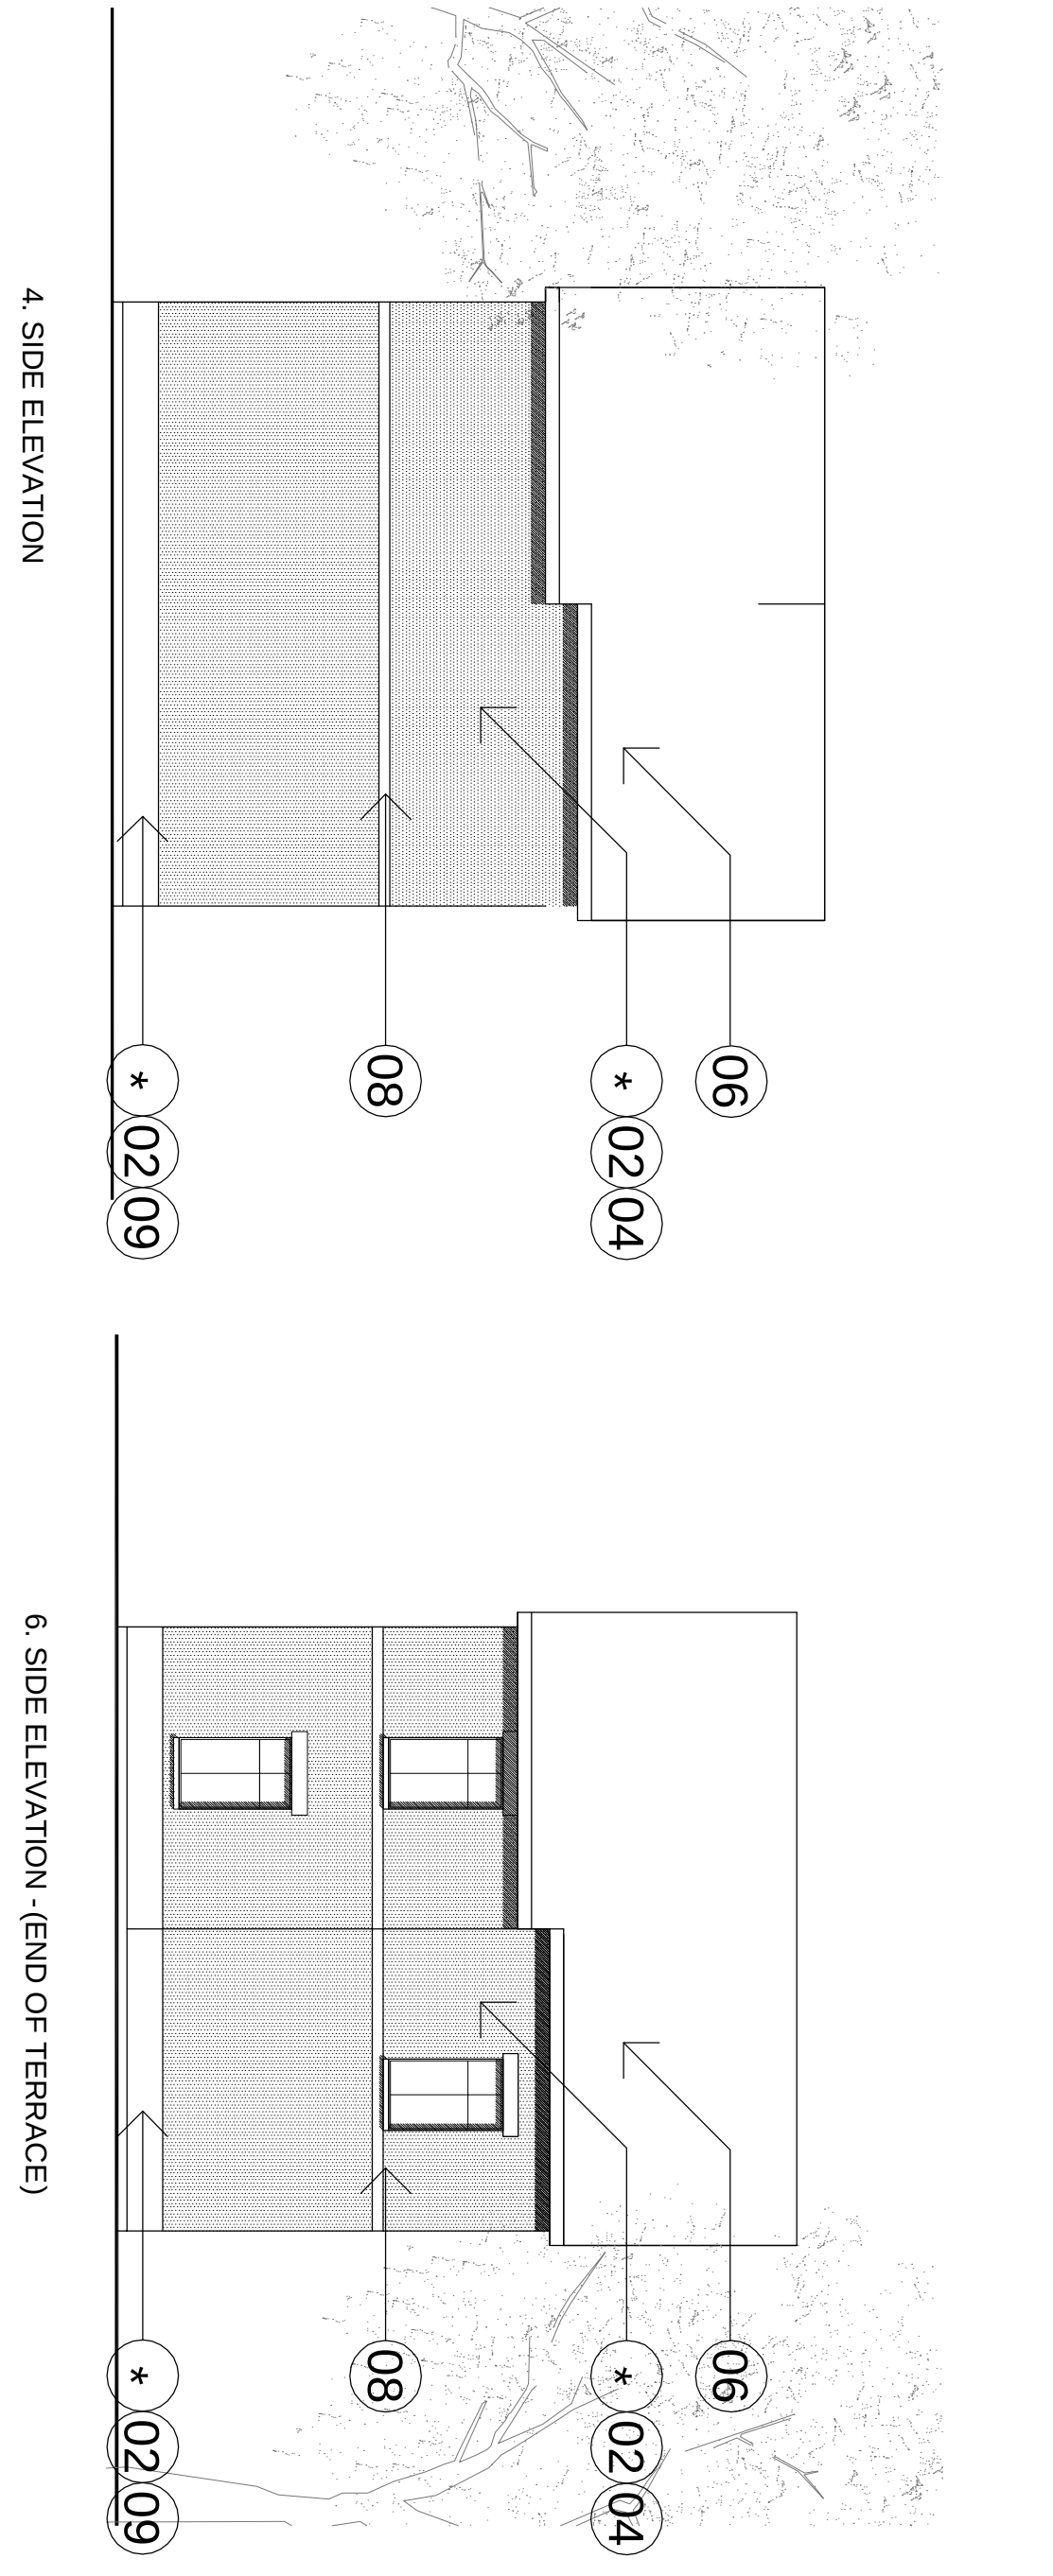
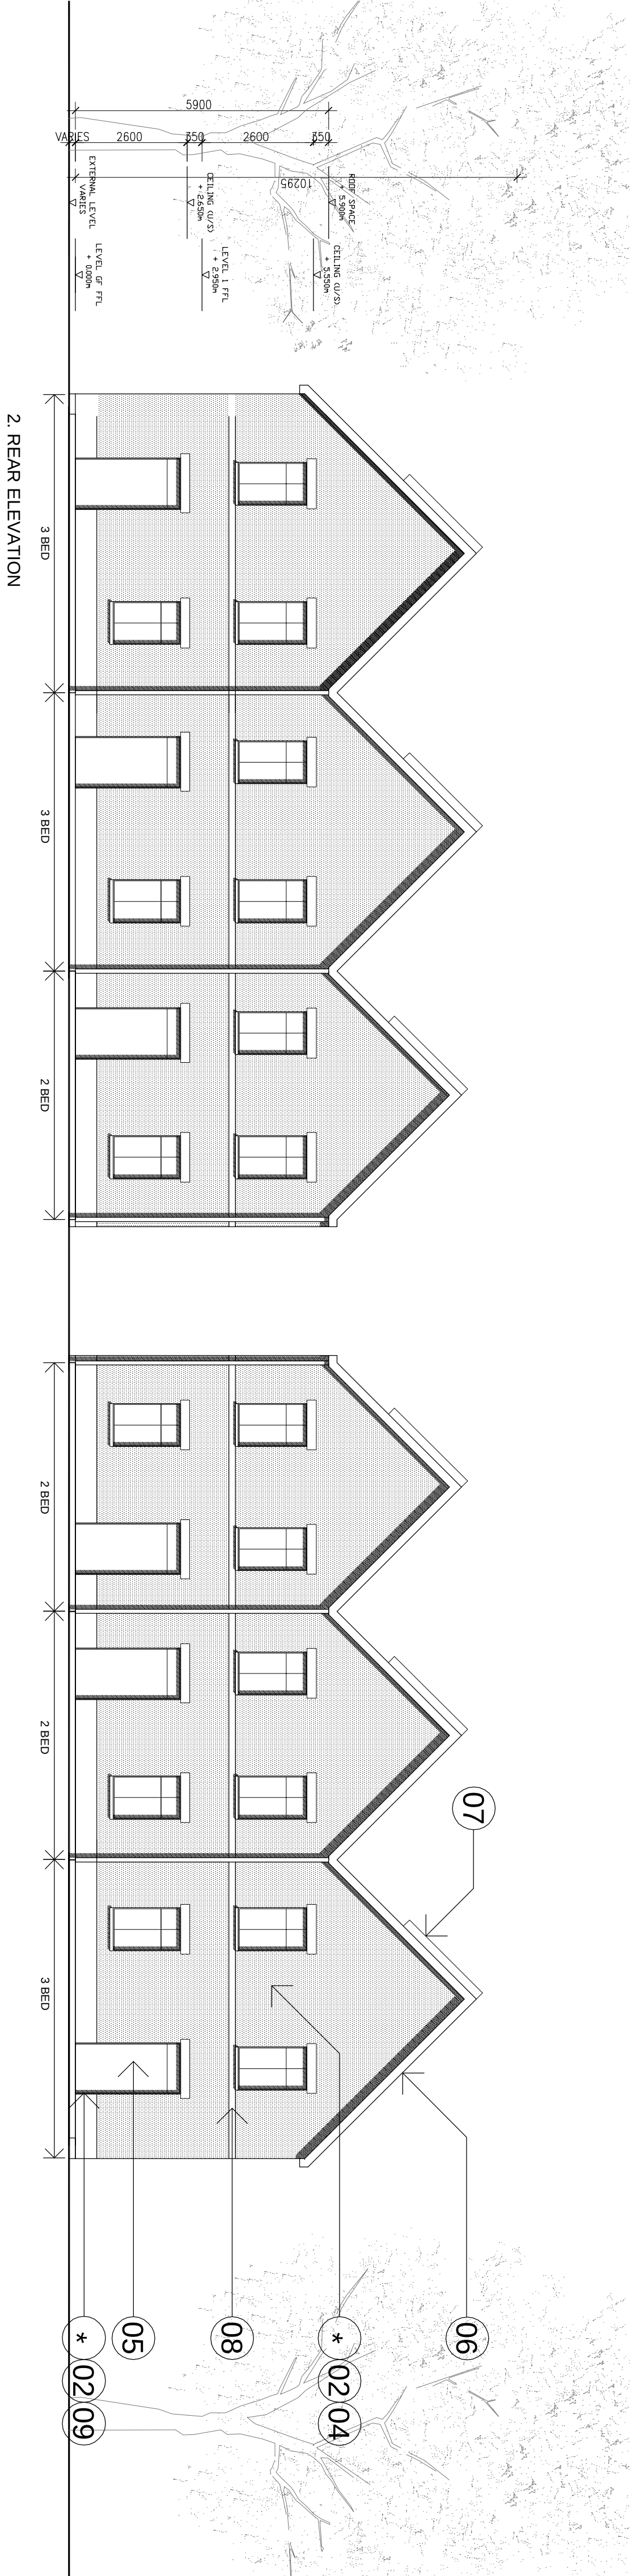
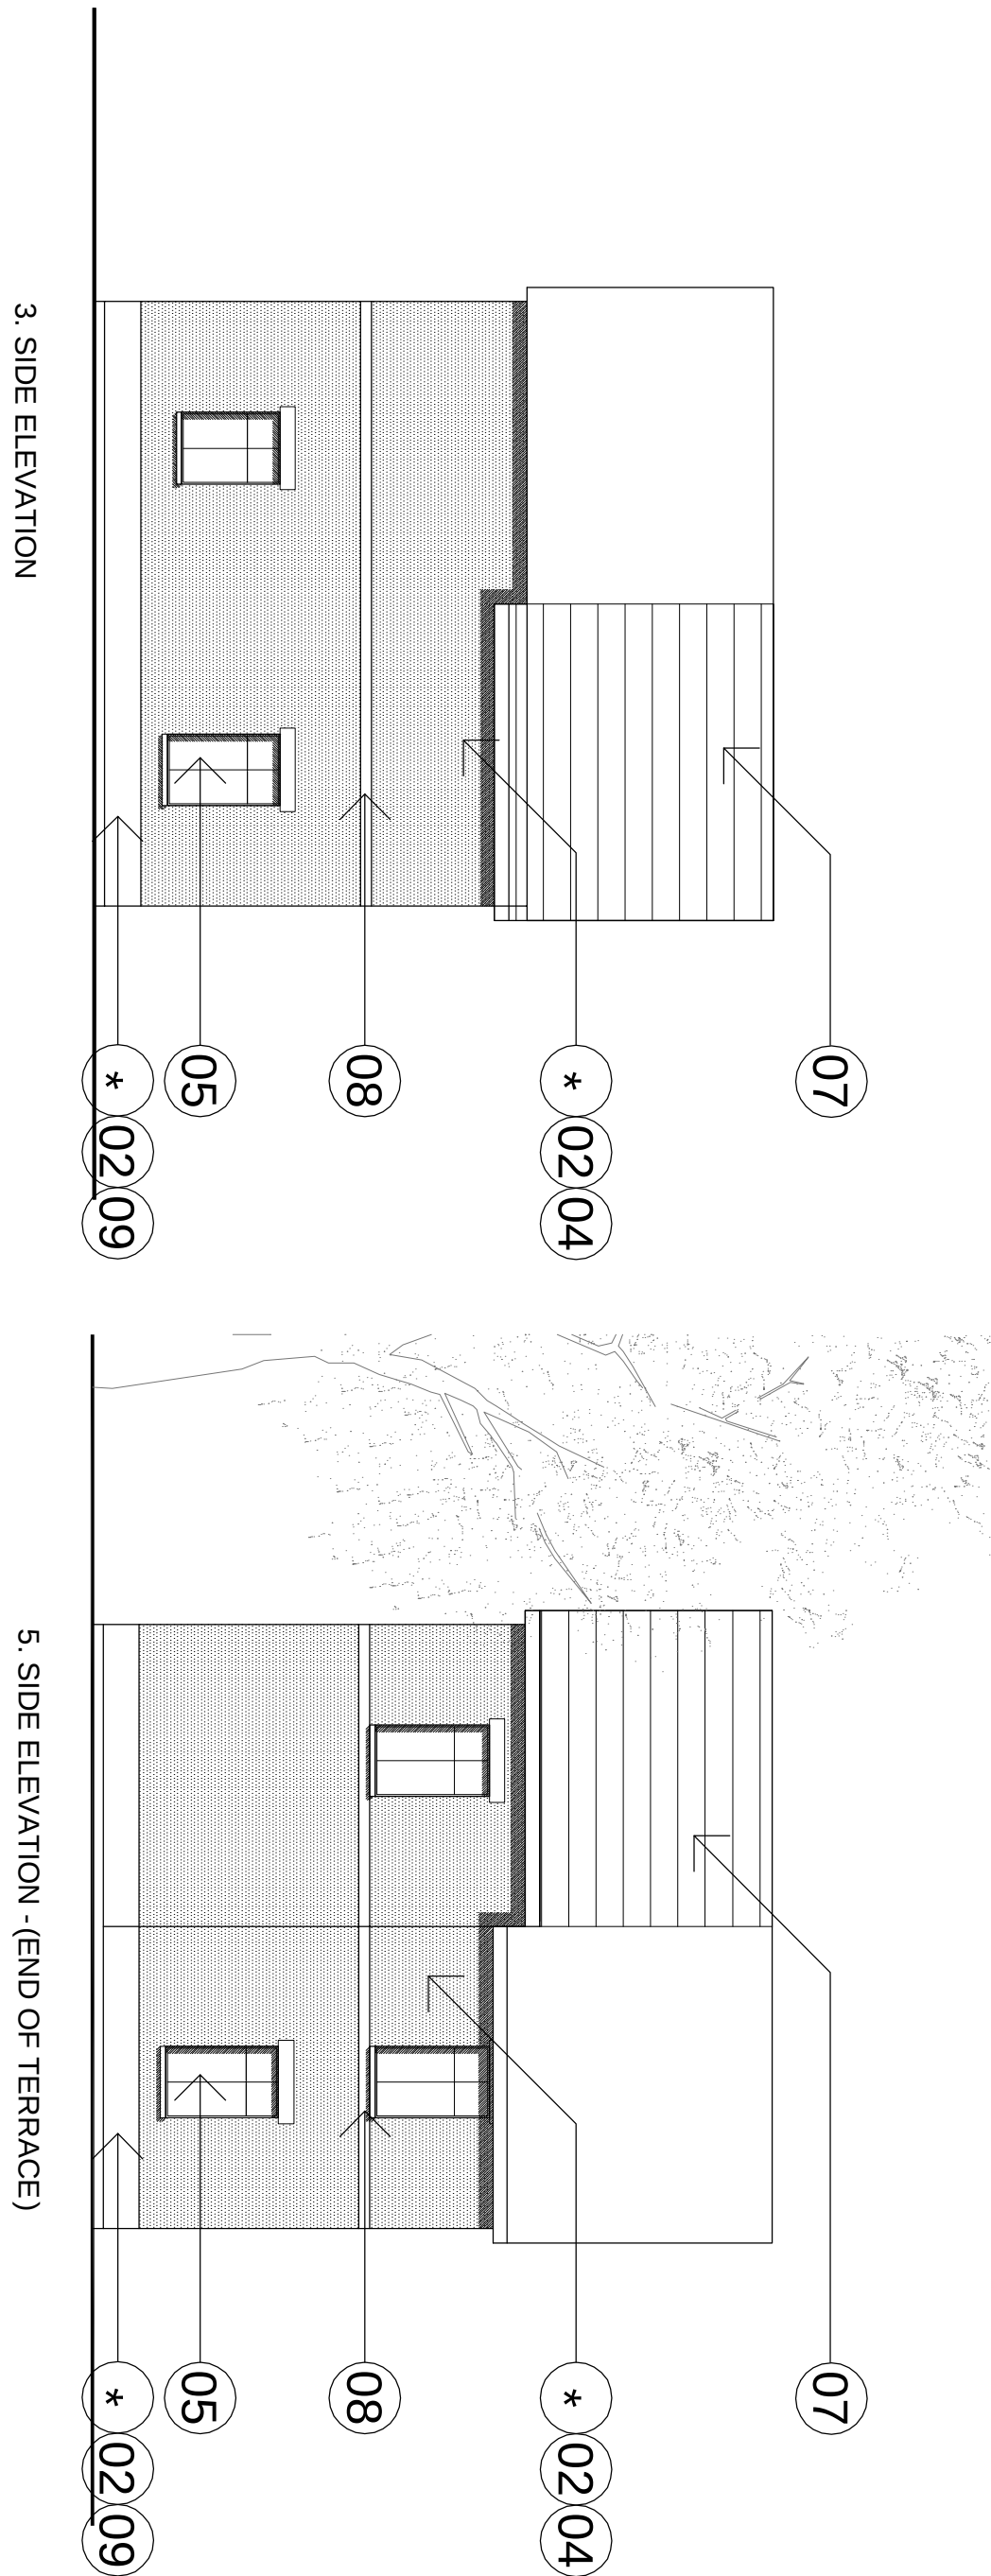
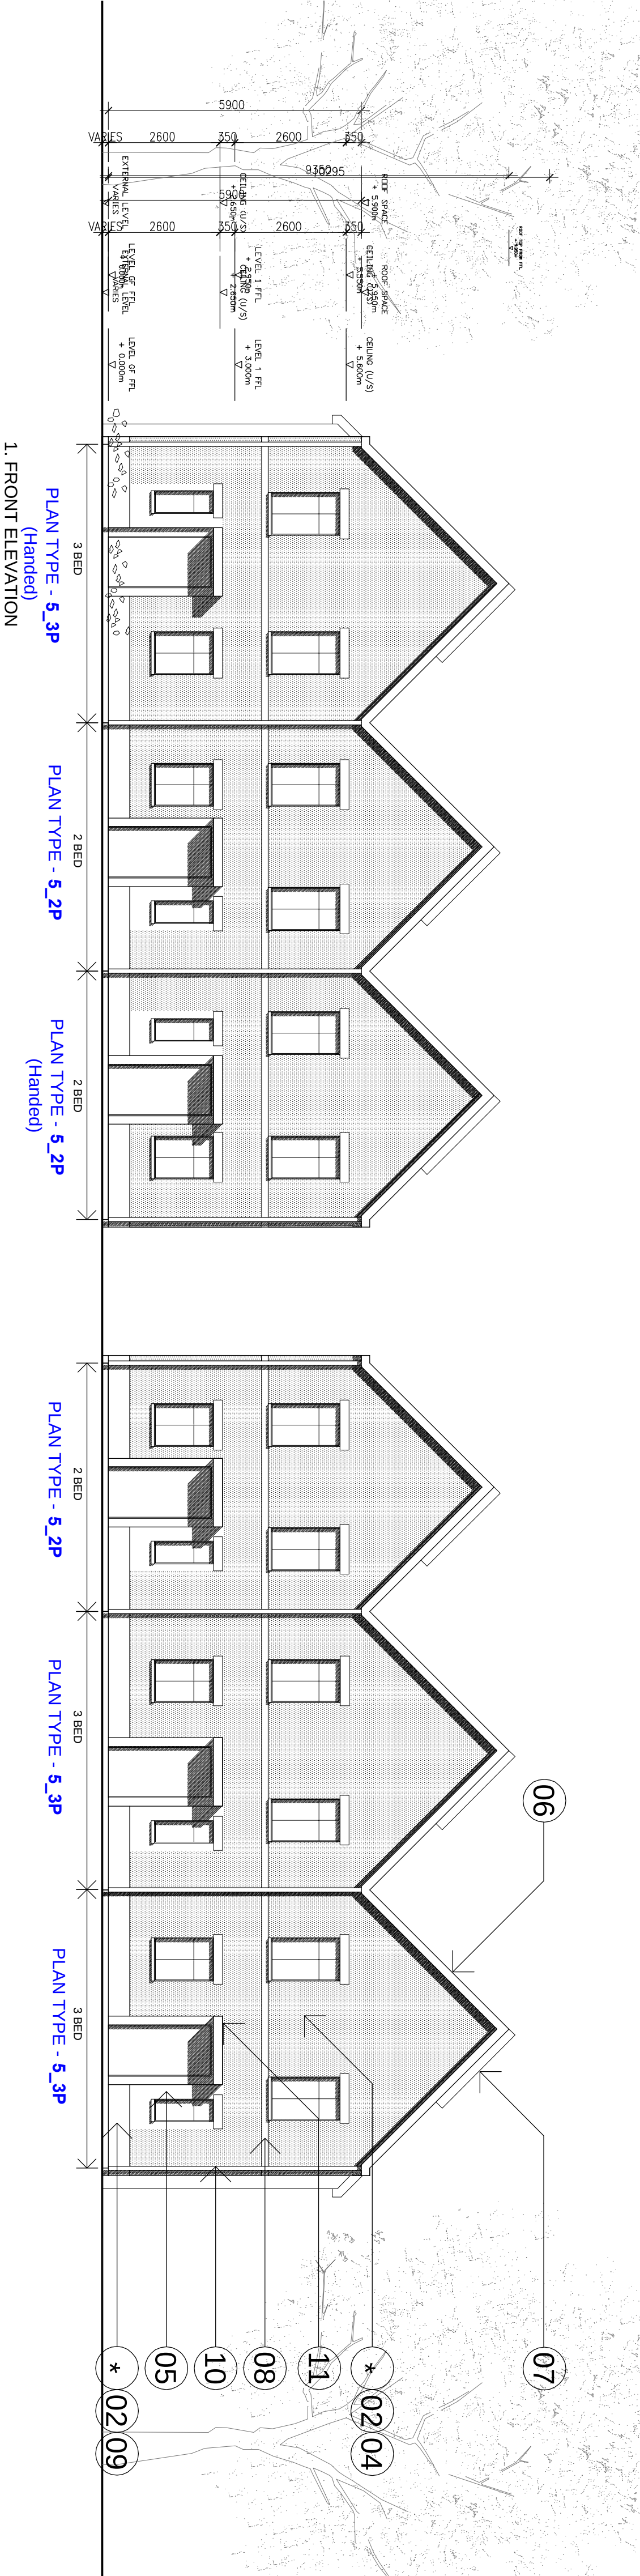


5_2P_*_G
5_3P_*_G

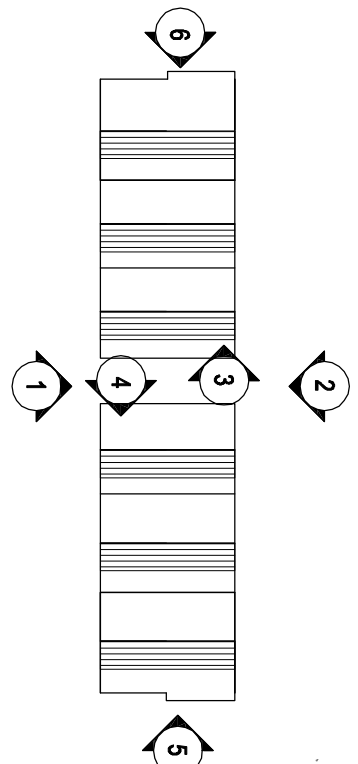

Refer to drawing No:
BIMP2_PA_05_050
for typical plan layout

LEGEND

- 01 STONE
- 02 BRICK
- 03 TIMBER
- 04 TEXTURE RENDER
- 05 TRIPLE GLAZED WINDOWS (timber frame)
- 06 SLATE ROOF TILE
- 07 PV CELLS (to south facing roof)
- 08 CONCRETE FEATURE BAND
- 09 STUCCO RENDER PLINTH
- 10 DOWN PIPE
- 11 PPC METAL CANOPY
- * VARIABLE MATERIAL (SEE MATERIALS KEY PLAN)

A2 Dominion / P3 Eco

BIMP2_PA_05_065 REV C
SCALE 1:100 @ A0
6TH APRIL 2011

NW BICESTER EXEMPLAR DEVELOPMENT
TYPE 5: 2 & 3 BED PRIVATE TERRACE
(GABLE)

FARRELLS

ARCHITECTS • PLANNERS • ENGINEERS • 7 ADELPHI STREET LONDON SW6 8LN
TEL: 020 7729 5423 • FAX: 020 7723 7029 • WWW.TERRAFARRELL.CO.UK

© FARRELLS 2010