


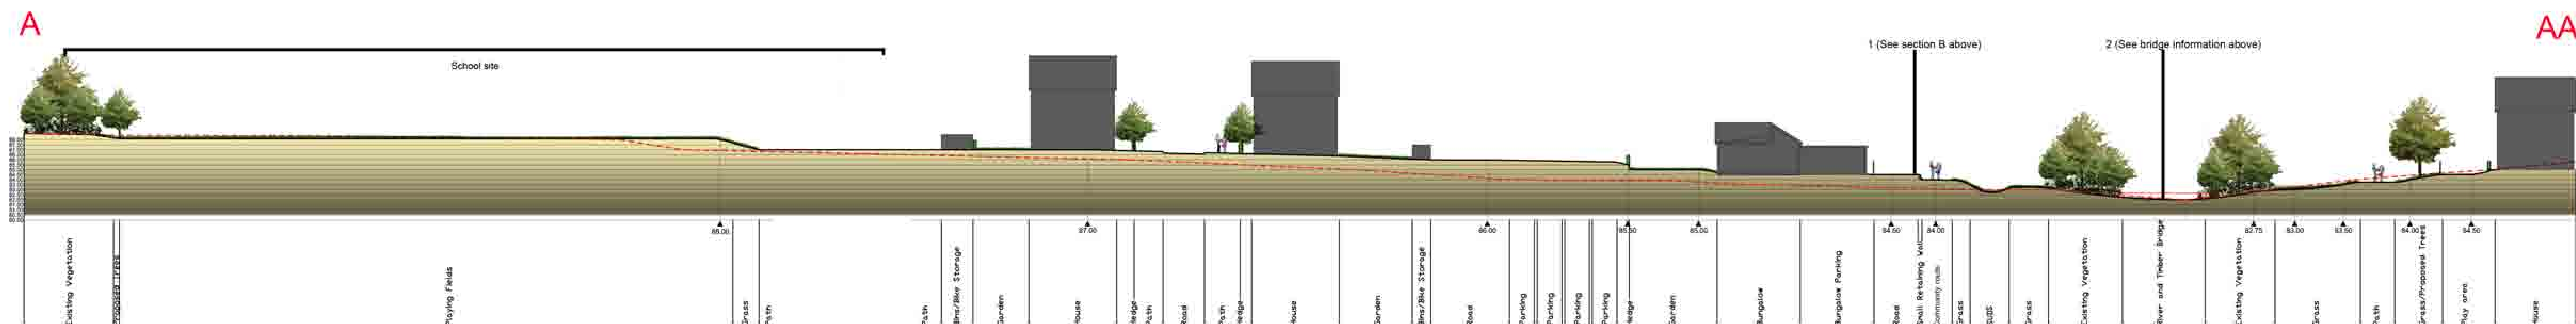


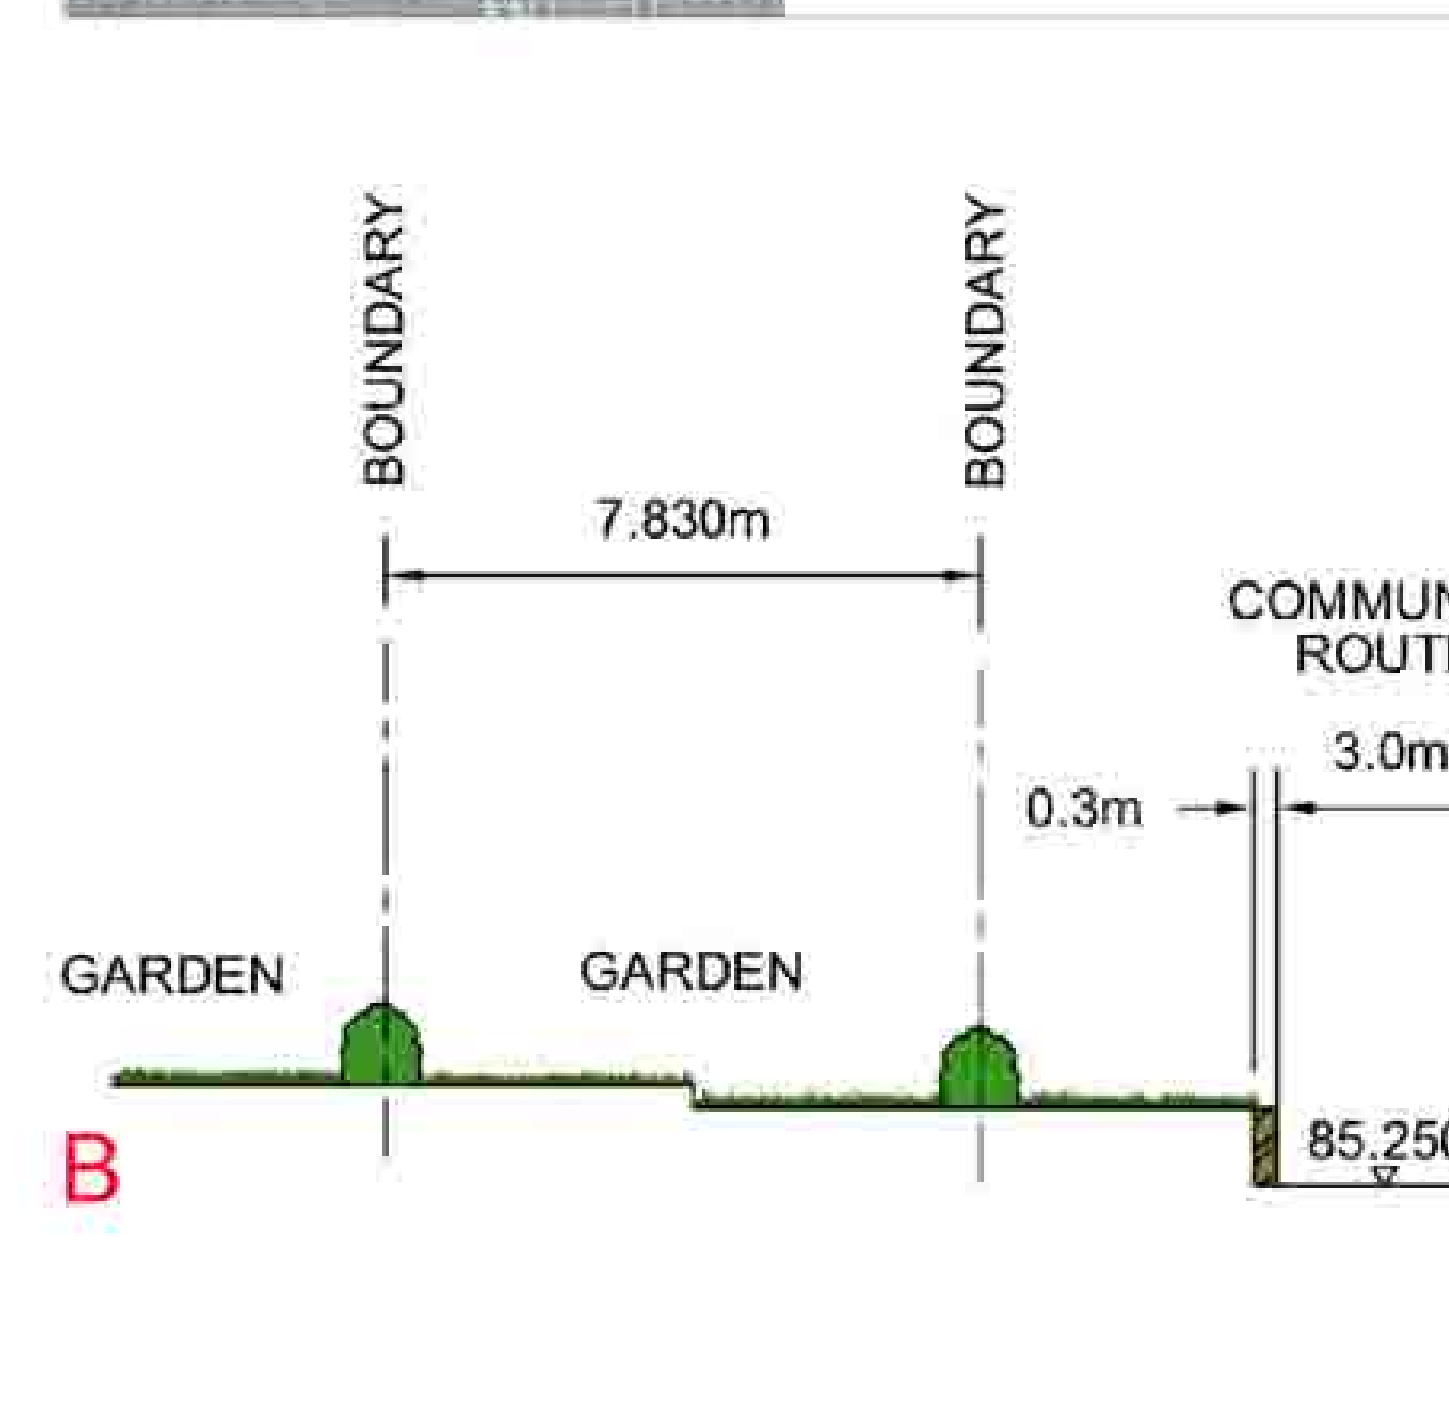

Plan 1:500 @ A0

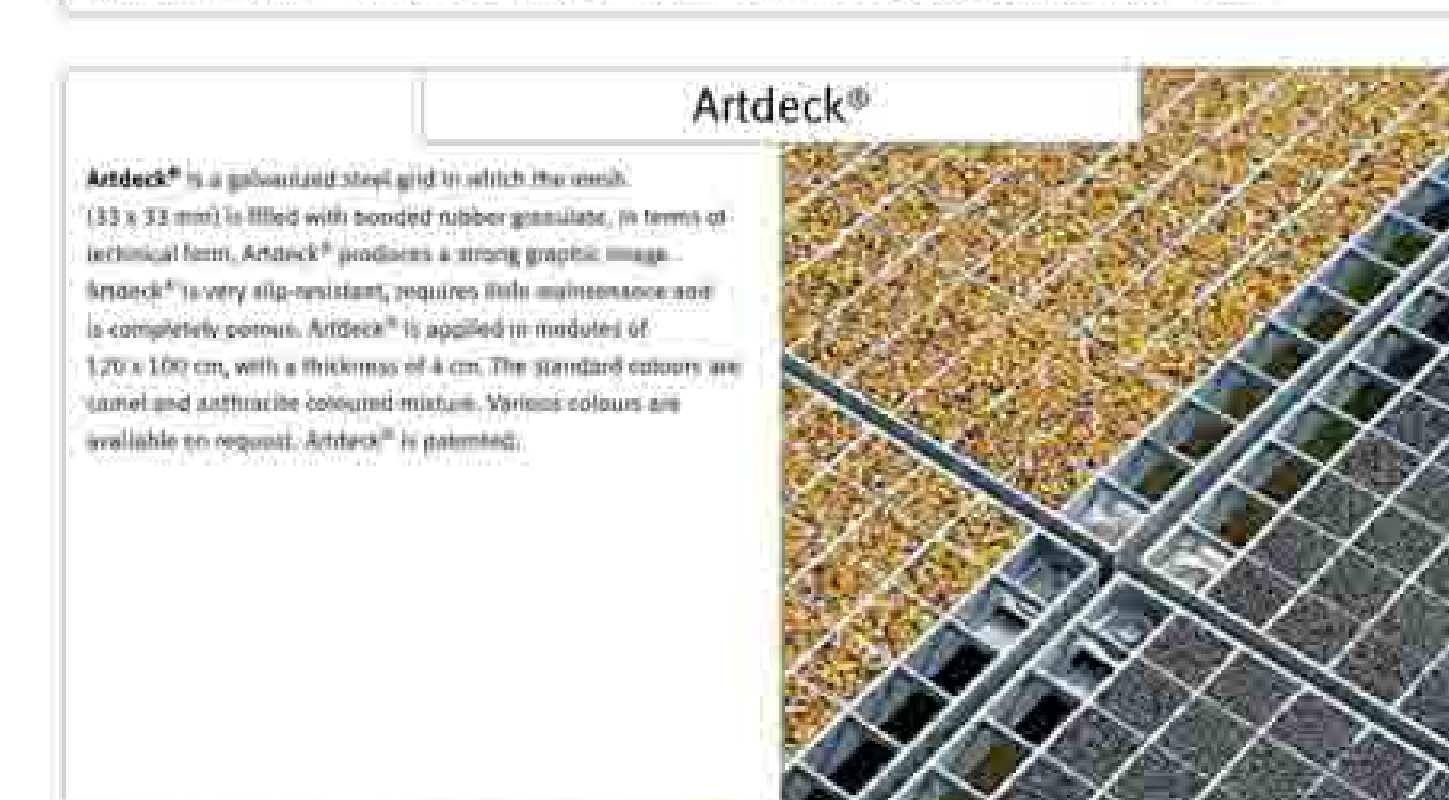


Section A -1:250 @ A0

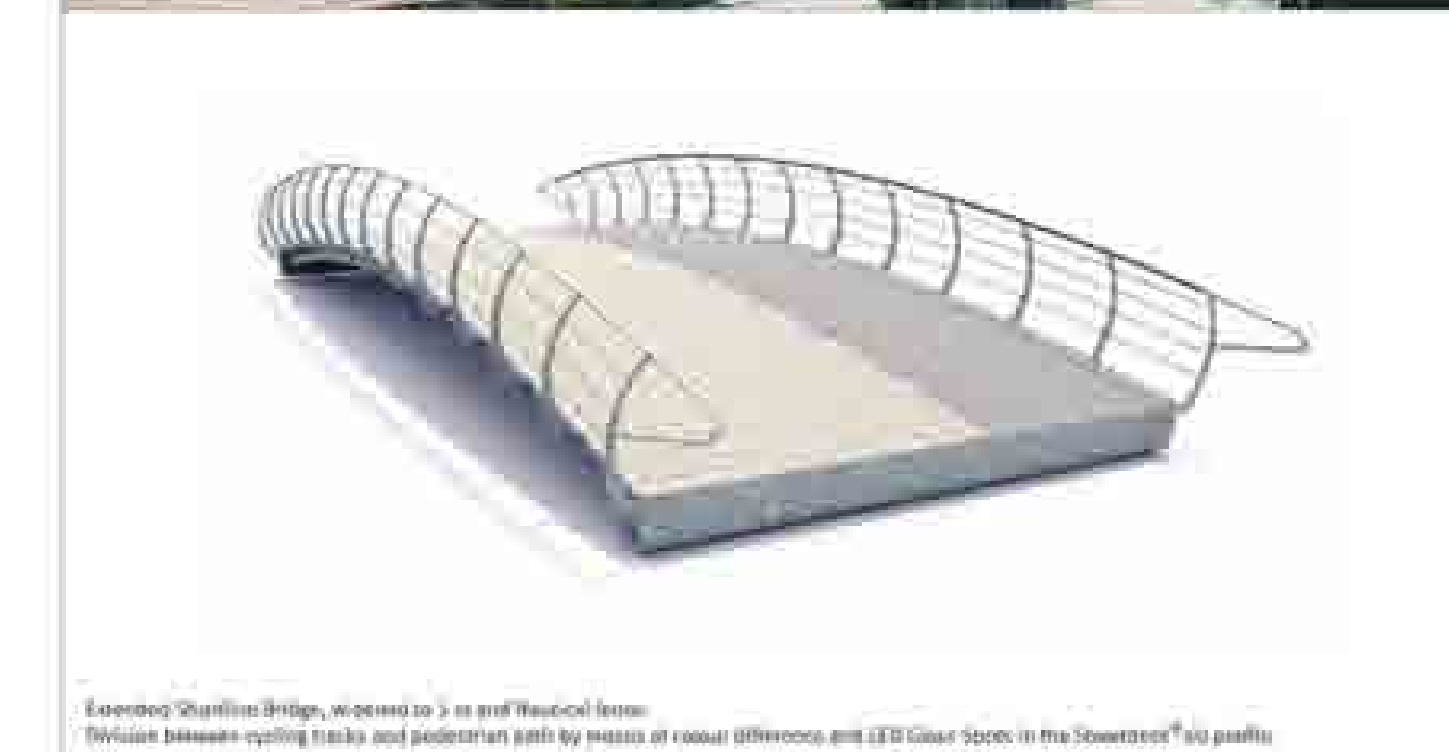

1. Section B - 1:100 @ A0

2. Proprietary bridge design options and variable spans to suit location using highly recycled materials such as Streetdeck by Streetlife. 3m wide to accommodate community route for cyclists and pedestrians

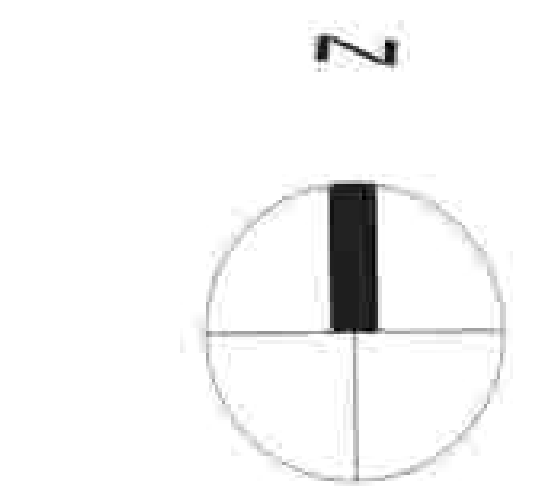

P3Eco Ltd

azdominion

Hyder

Scales - Various

Bicester eco-development
River Corridor Proposals
Drawing no. 8043-UA001881-02