


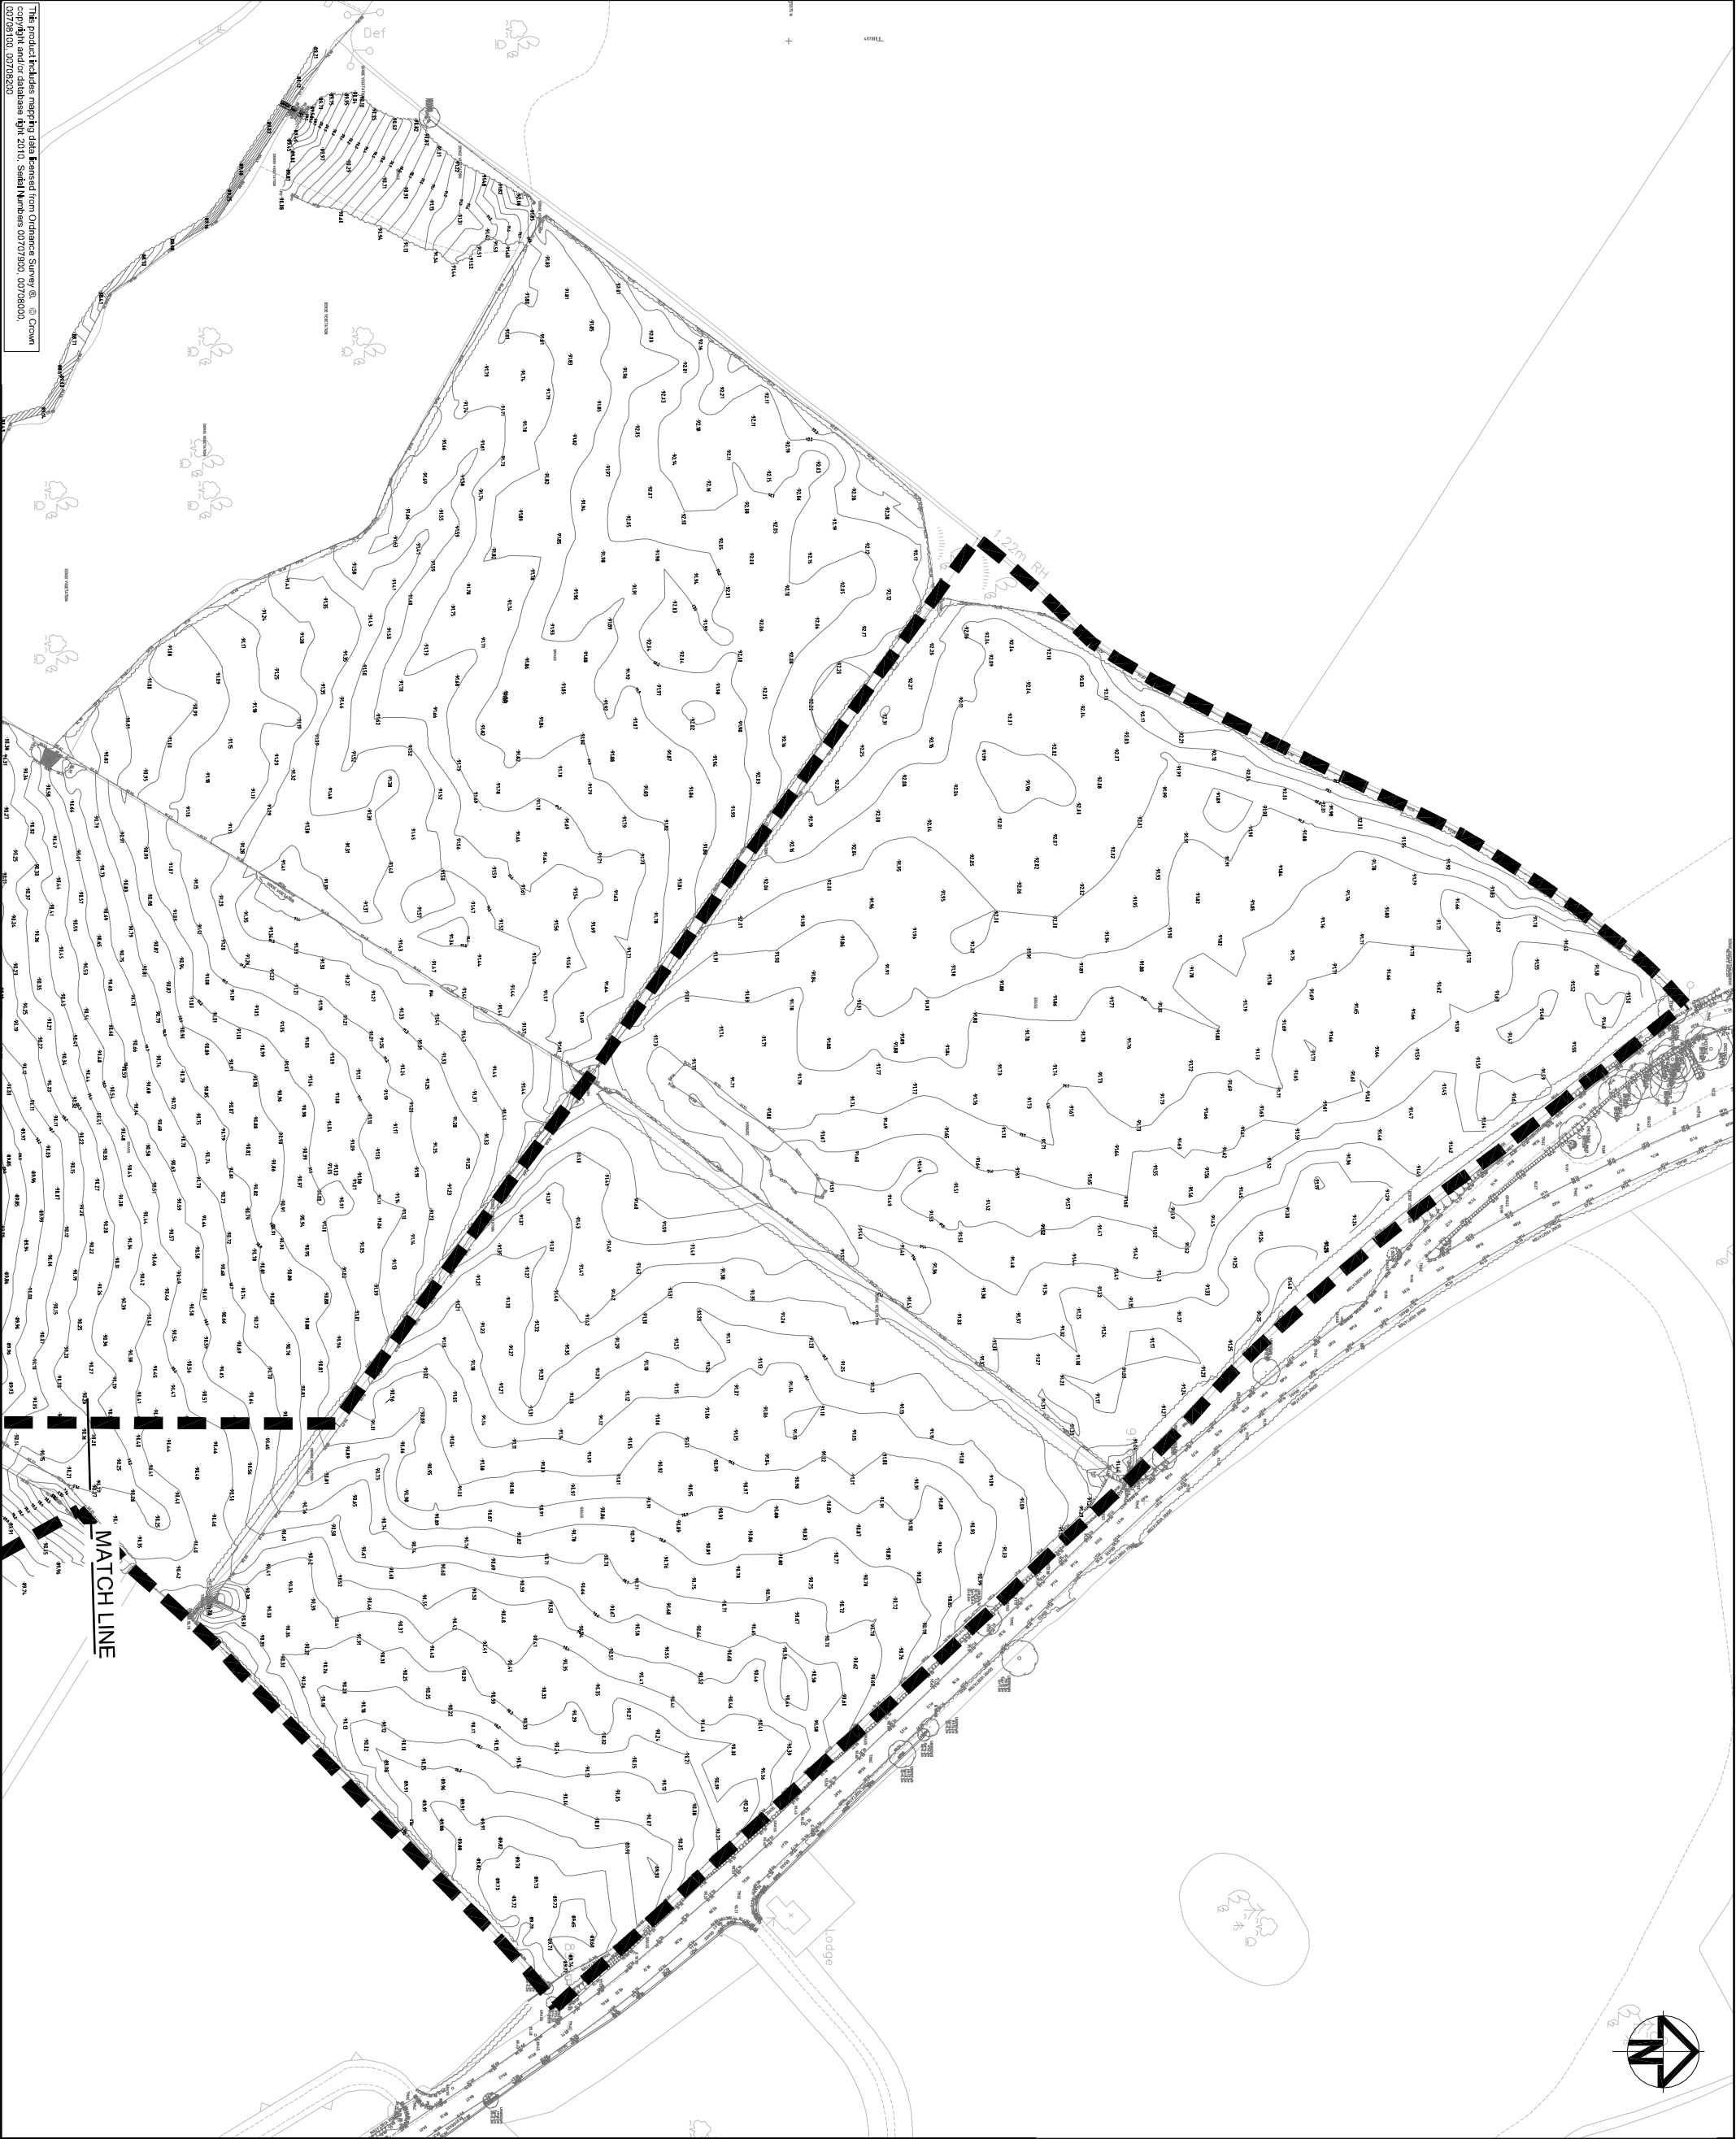

KEY

EXEMPLAR SITE BOUNDARY

02	CONTOUR LABELS ADDED	21/06/11
01	FIRST ISSUE	25/11/10
Description		Date

Status

Scales

1:1000	Author MILEWILIN
Original site	Checker S.ADAVIES
Height	Approver S.ADAVIES
Datum	
Grid	Ⓢ Copyright reserved

Filename: 7166-UA001881-UP21D-02-EXISTING TOPOGRAPHY.DWG

Client

azdominion

Hyder Consulting (UK) Limited

29, Bressenden Place

London SW1E 6DZ

Tel: +44 (0)870 000 3906

Fax: +44 (0)870 000 3906

Hyder Consulting

Project No.

Title

EXEMPLAR SITE
BICESTER
ECO DEVELOPMENT

Drawing No.

Project No.

Issue

7166a

— UA001881 —

02