


The product includes mapping data licensed from Ordnance Survey Ltd. © Crown
copyright and/or database right 2010. Street names 00707930, 00708000,
00708100, 00708200

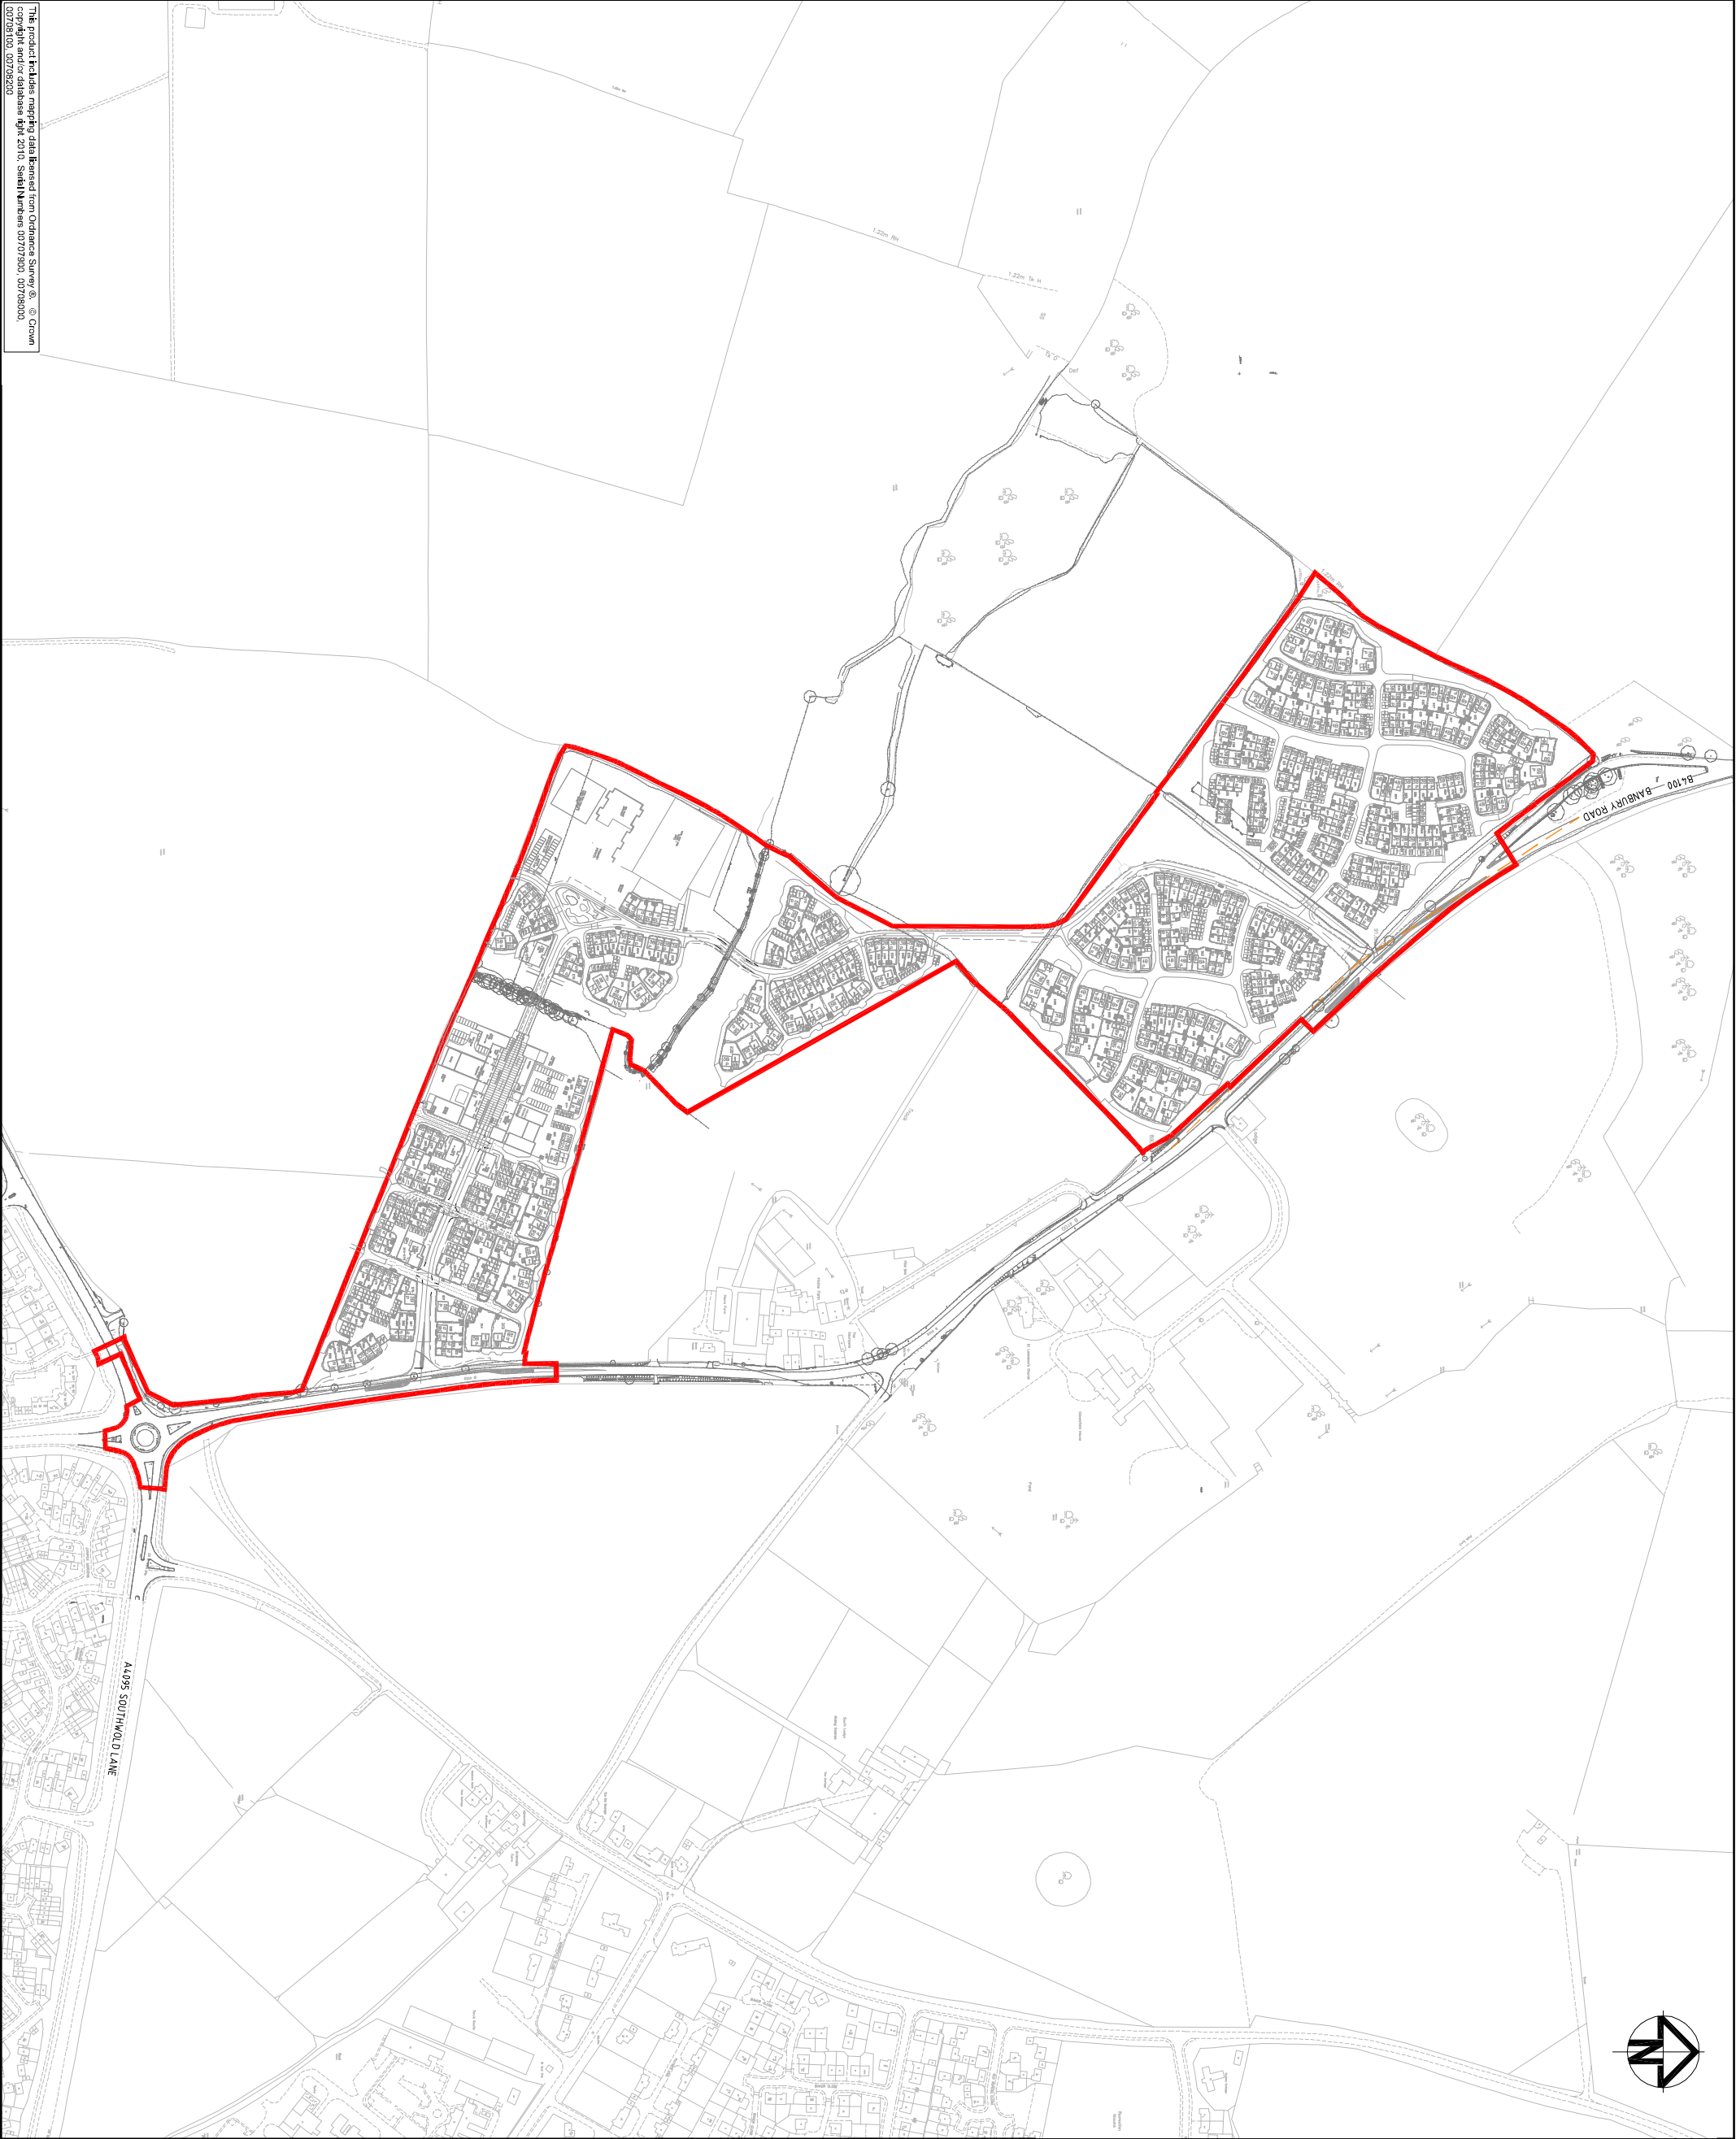

KEY
PLANNING APPLICATION BOUNDARY

03	MASTERPLAN LAYOUT UPDATED	21/06/11
02	LAYOUT REVISED	04/04/11
01	FIRST ISSUE	25/11/10
Issue	Description	Date
Status		

Scales	1:2500	Author P. SWENEY
Original Site	A1	Checker S. ADAMS
Height Datum	-	Approver P. HARKER
Grid	0.5	© Copyright reserved

Client: **azdominion**
P3Eco Ltd
File: P3Eco-03-PLANNING APPLICATION BOUNDARY.DWG

Hyder Consulting (UK) Limited
29, Bressenden Place
London
SW1E 5DZ
Tel: +44 (0)870 000 3006
Fax: +44 (0)870 000 3005

Project: **BICESTER
ECO DEVELOPMENT**

Title: **EXEMPLAR SITE
PLANNING APPLICATION
BOUNDARY**

Drawing No. **7165** — Project No. **UA001881** — Issue **03**