




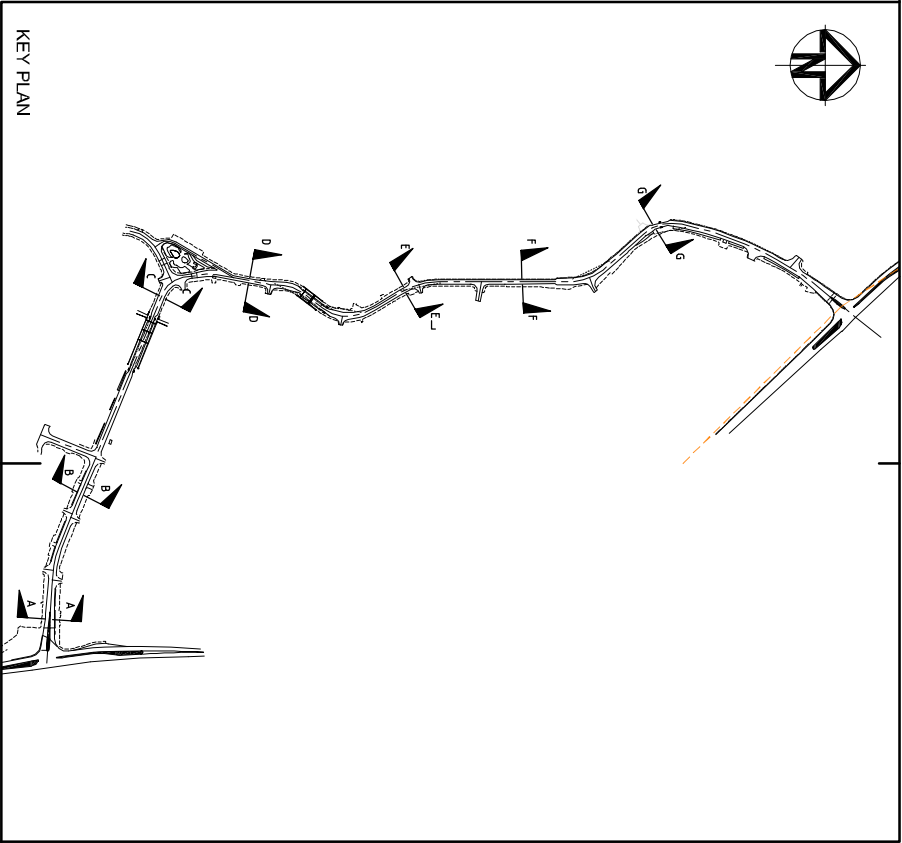


KEY PLAN

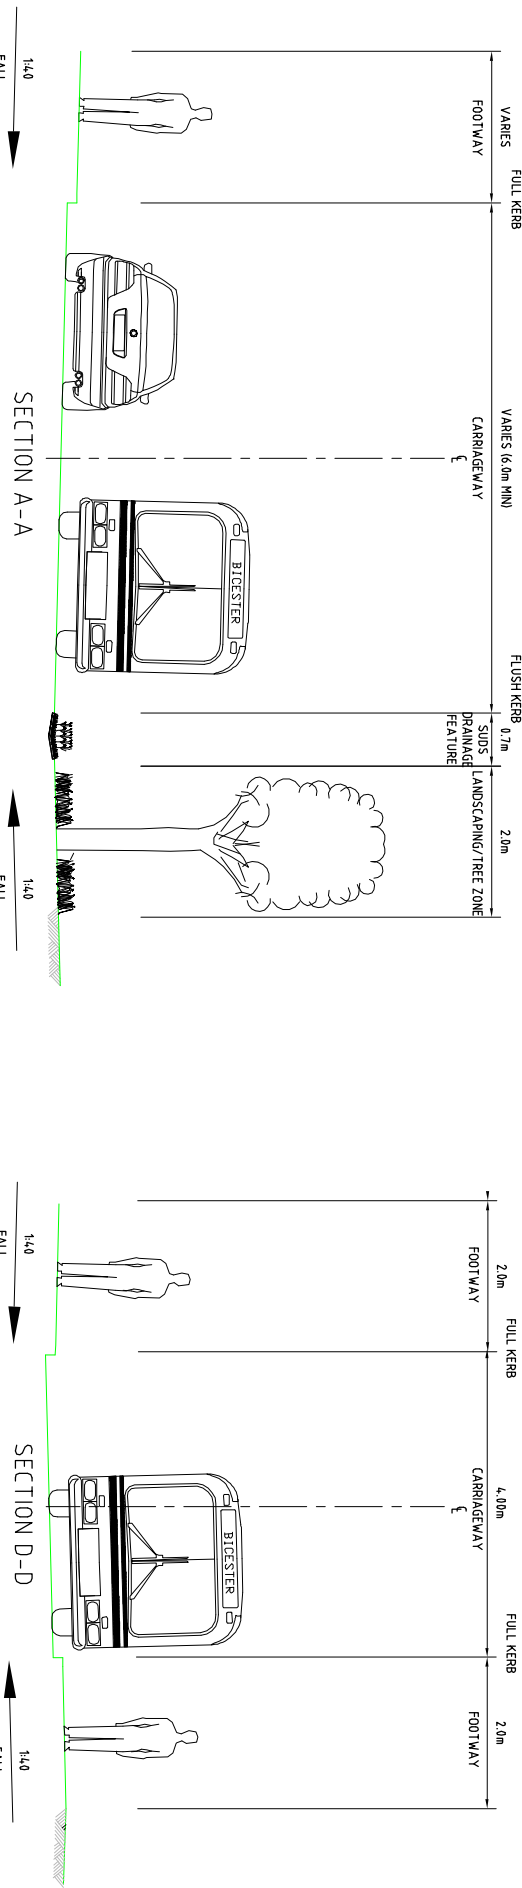


SECTION A-A

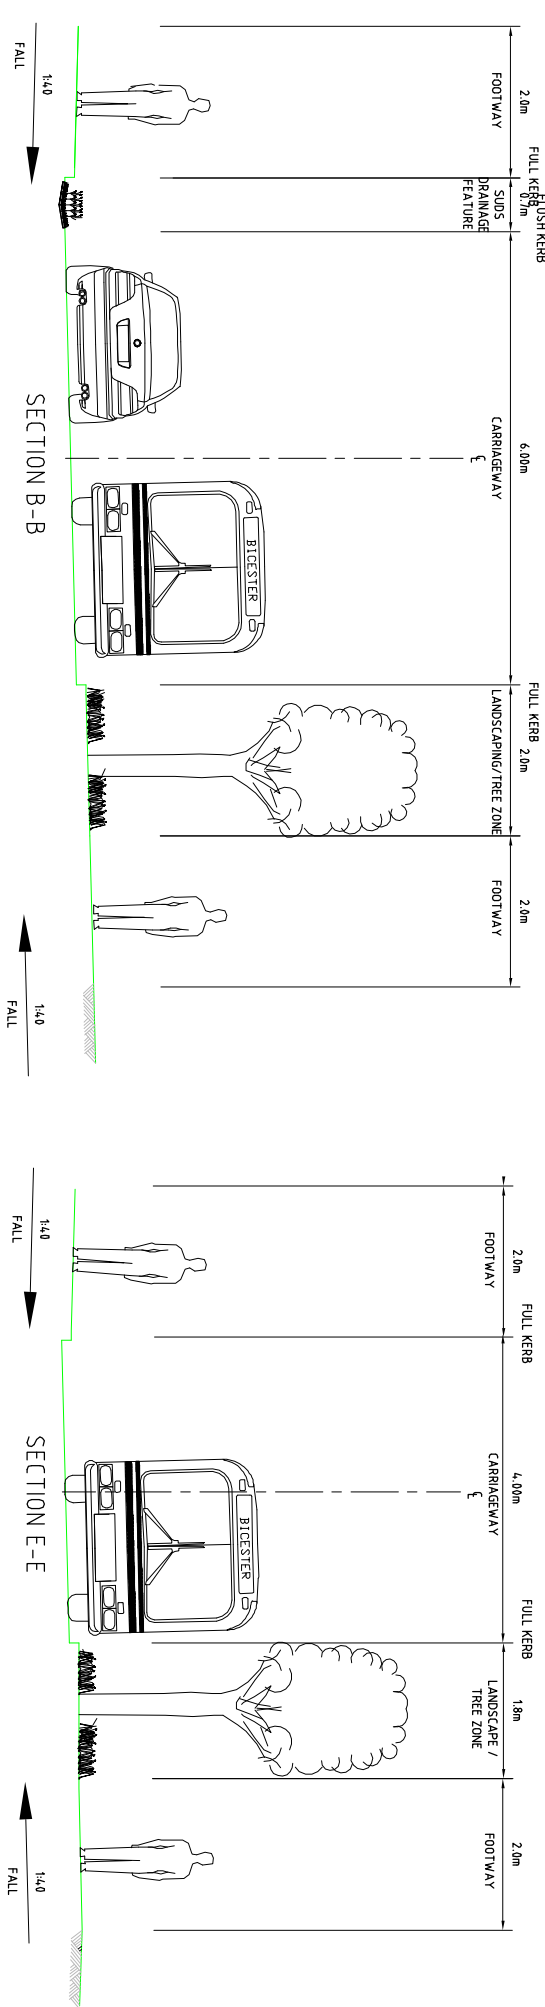


SECTION B-B

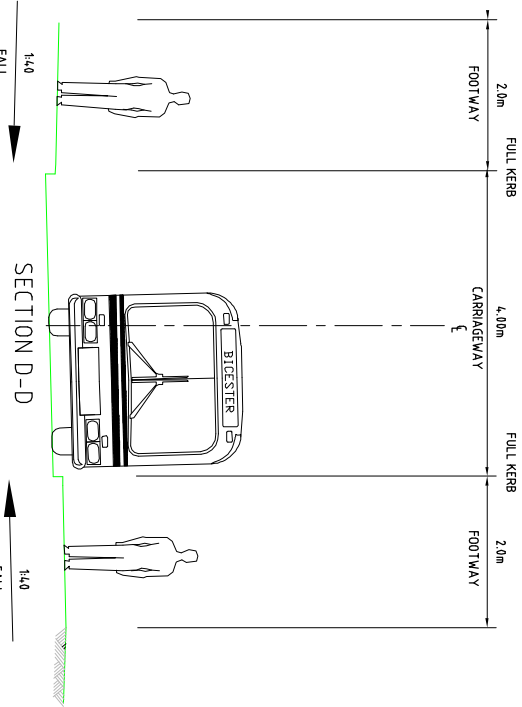


SECTION D-D

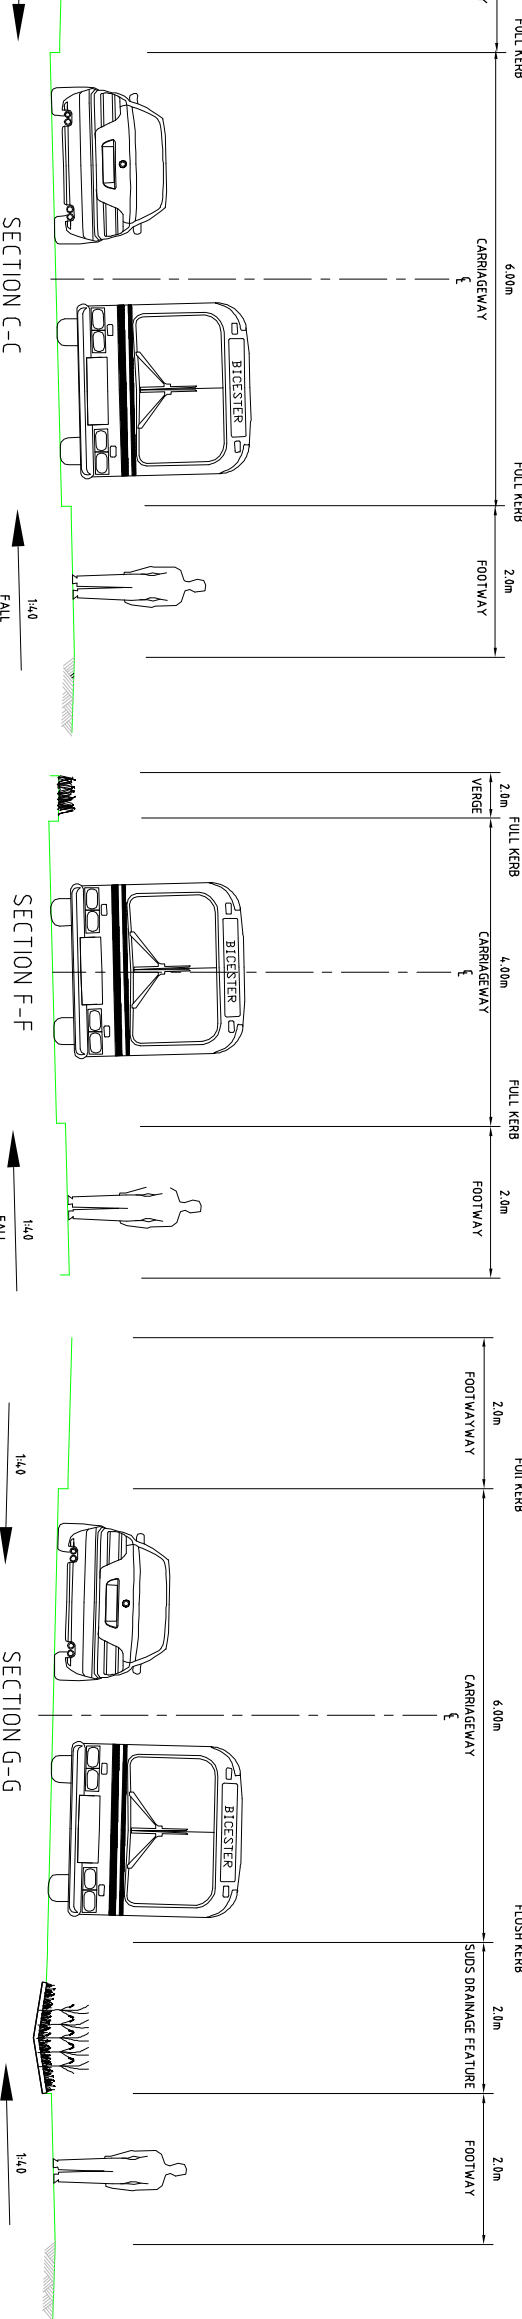


SECTION E-E

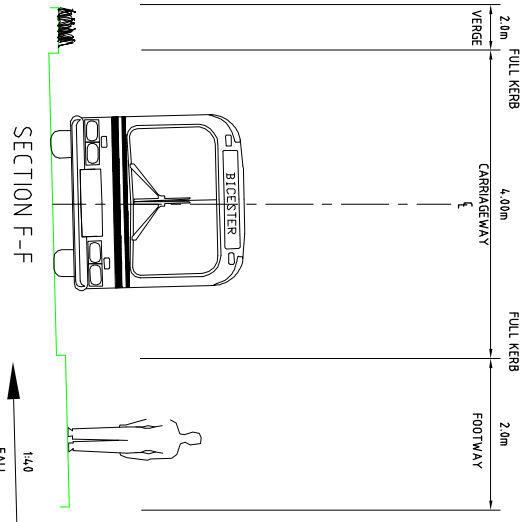

SECTION F-F

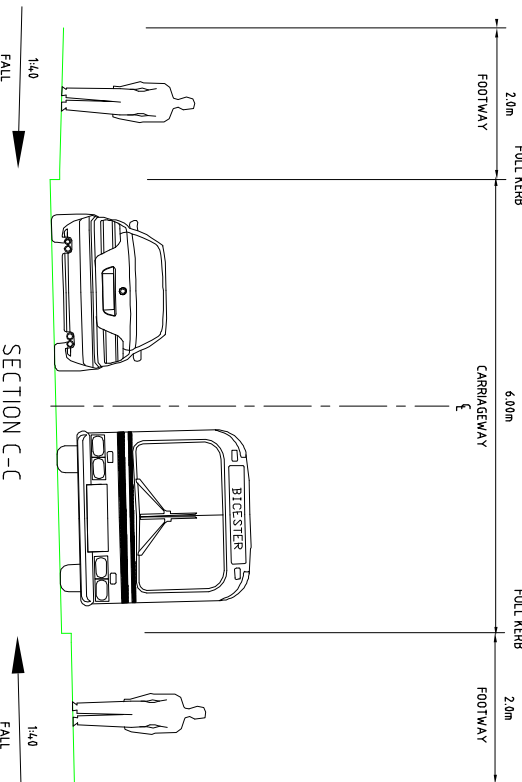

SECTION C-C

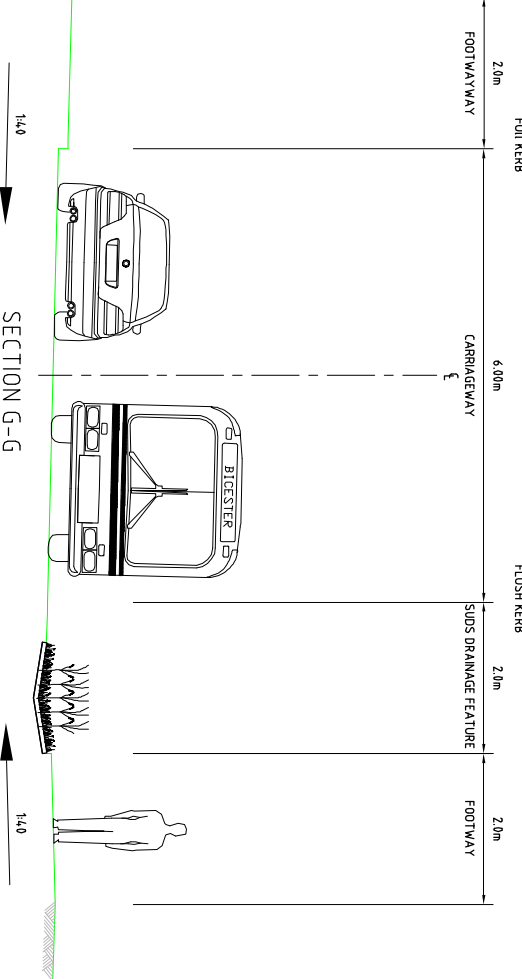

SECTION G-G

SOUTH ROAD

NORTH ROAD

03		SECTION F-F BUS ONLY ROUTE ADDED	21/06/11
02		MINOR REVISIONS	05/06/11
01		FIRST ISSUE	25/11/10
Issue		Description	Date
Status			
Scales		150	Author PR WILLIAMS
Original Size		A1	Checker S.A.DAVIES
Height Datum		-	Approver S.A.DAVIES
Grid			© Copyright reserved
Client		File:amp9-UA001881-UP21D-03- SPINE ROAD CROSS SECTIONS.DWG	
Project		Bicester ECO DEVELOPMENT	
Title		EXEMPLAR SITE ACCESS CROSS SECTIONS	
Drawing No.	Project No.	Issue	
7159	— UA001881	— 03	



Hyder Consulting (UK) Limited
29, Bressenden Place
London
SW1E 5DZ
Tel: +44 (0)870 000 3006
Fax: +44 (0)870 000 3906

Consulting