



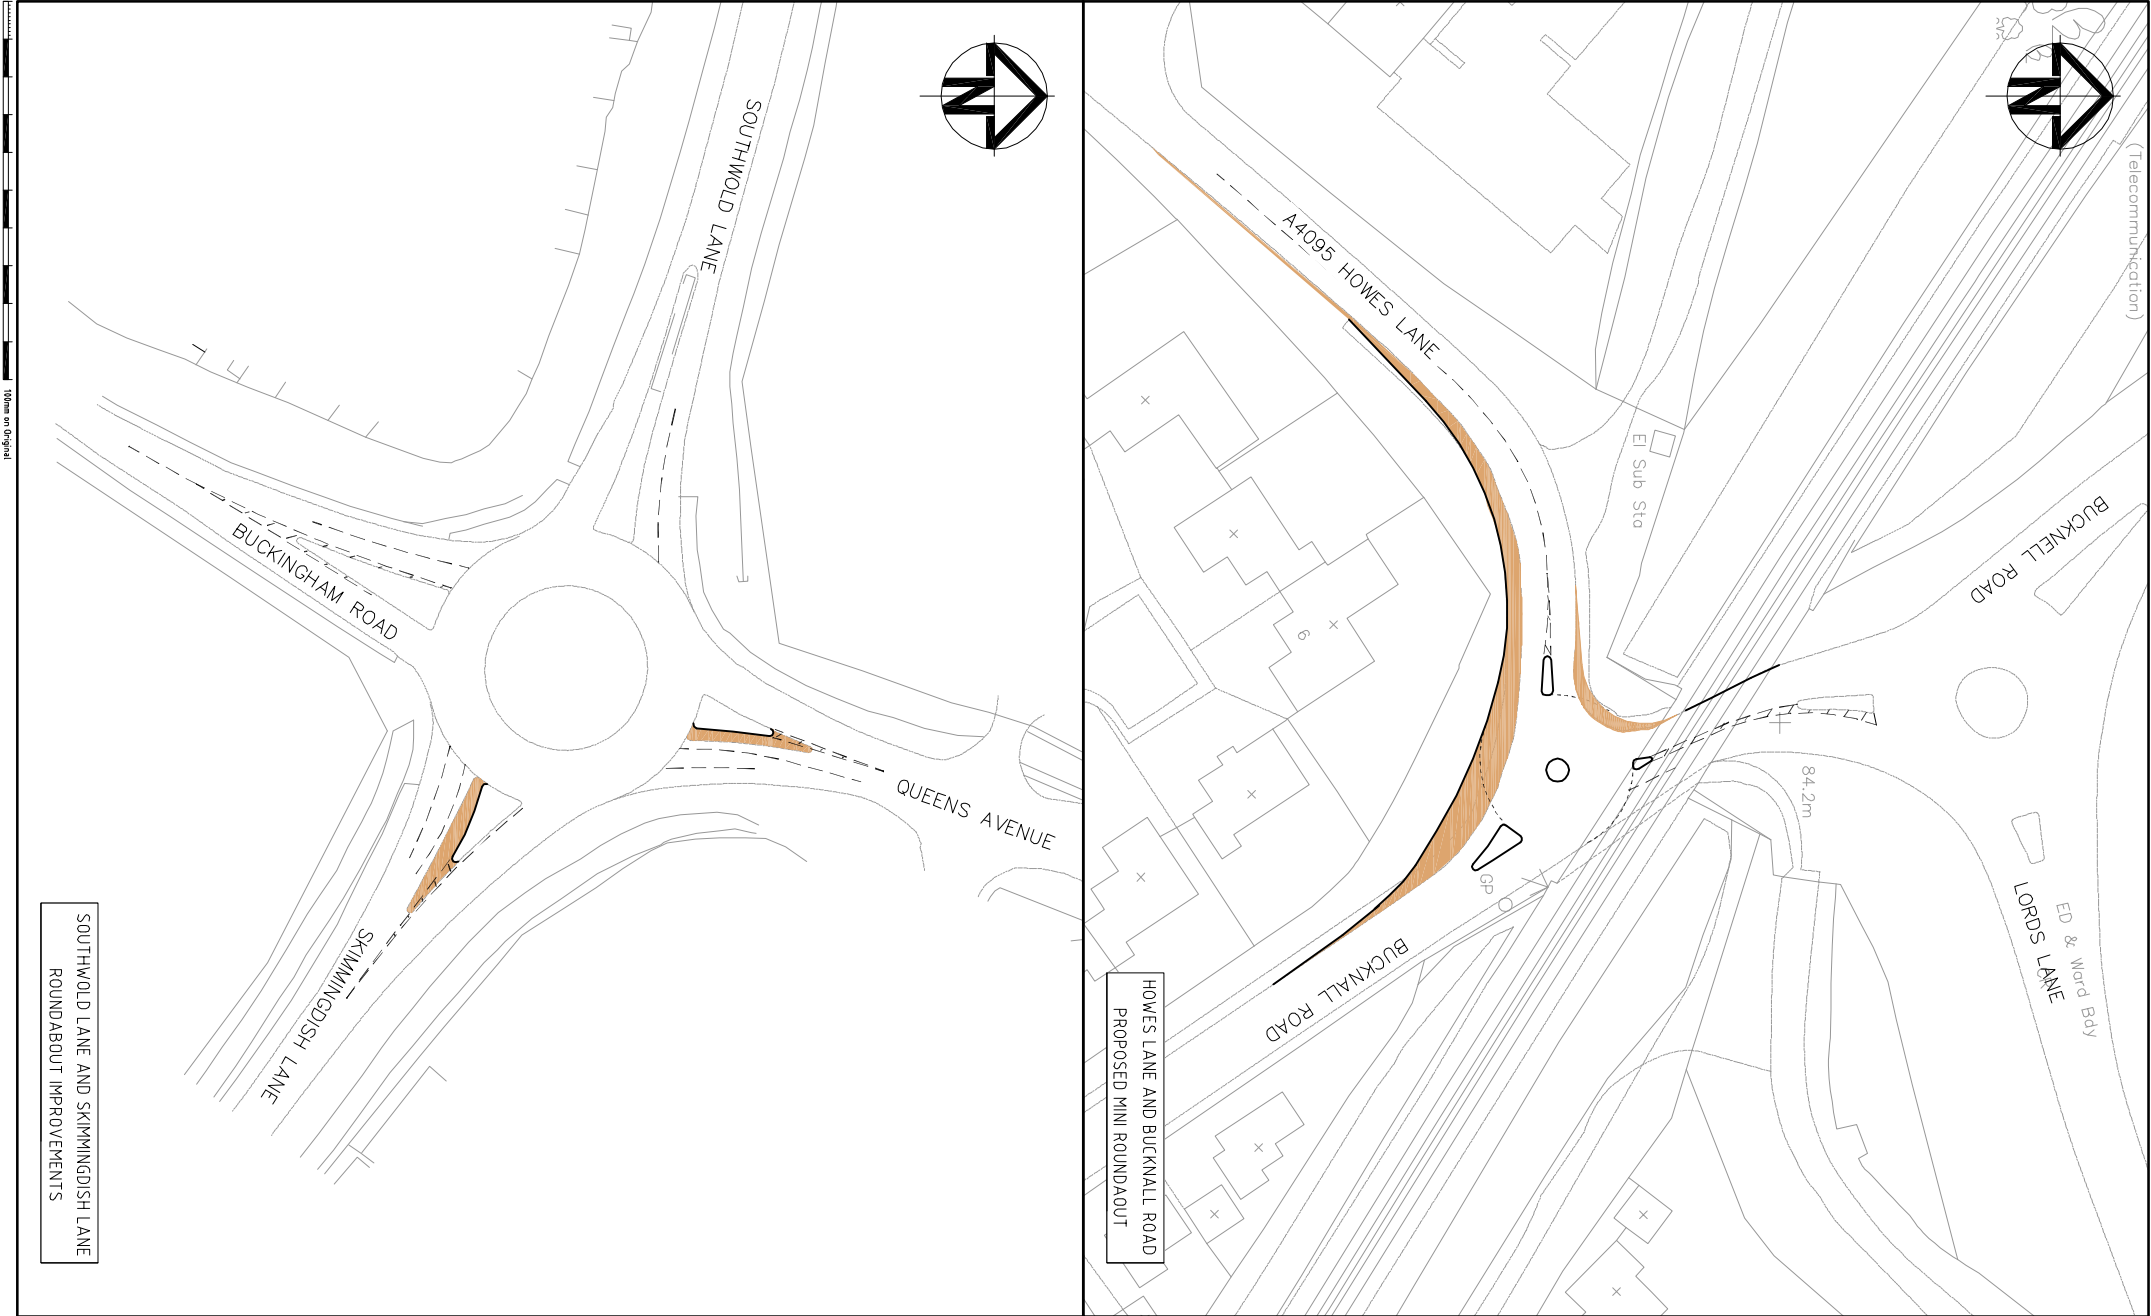

HOWES LANE AND BUCKNALL ROAD
PROPOSED MINI ROUNDABOUT

SOUTHWOLD LANE AND SKIMMINGDISH LANE
ROUNDABOUT IMPROVEMENTS

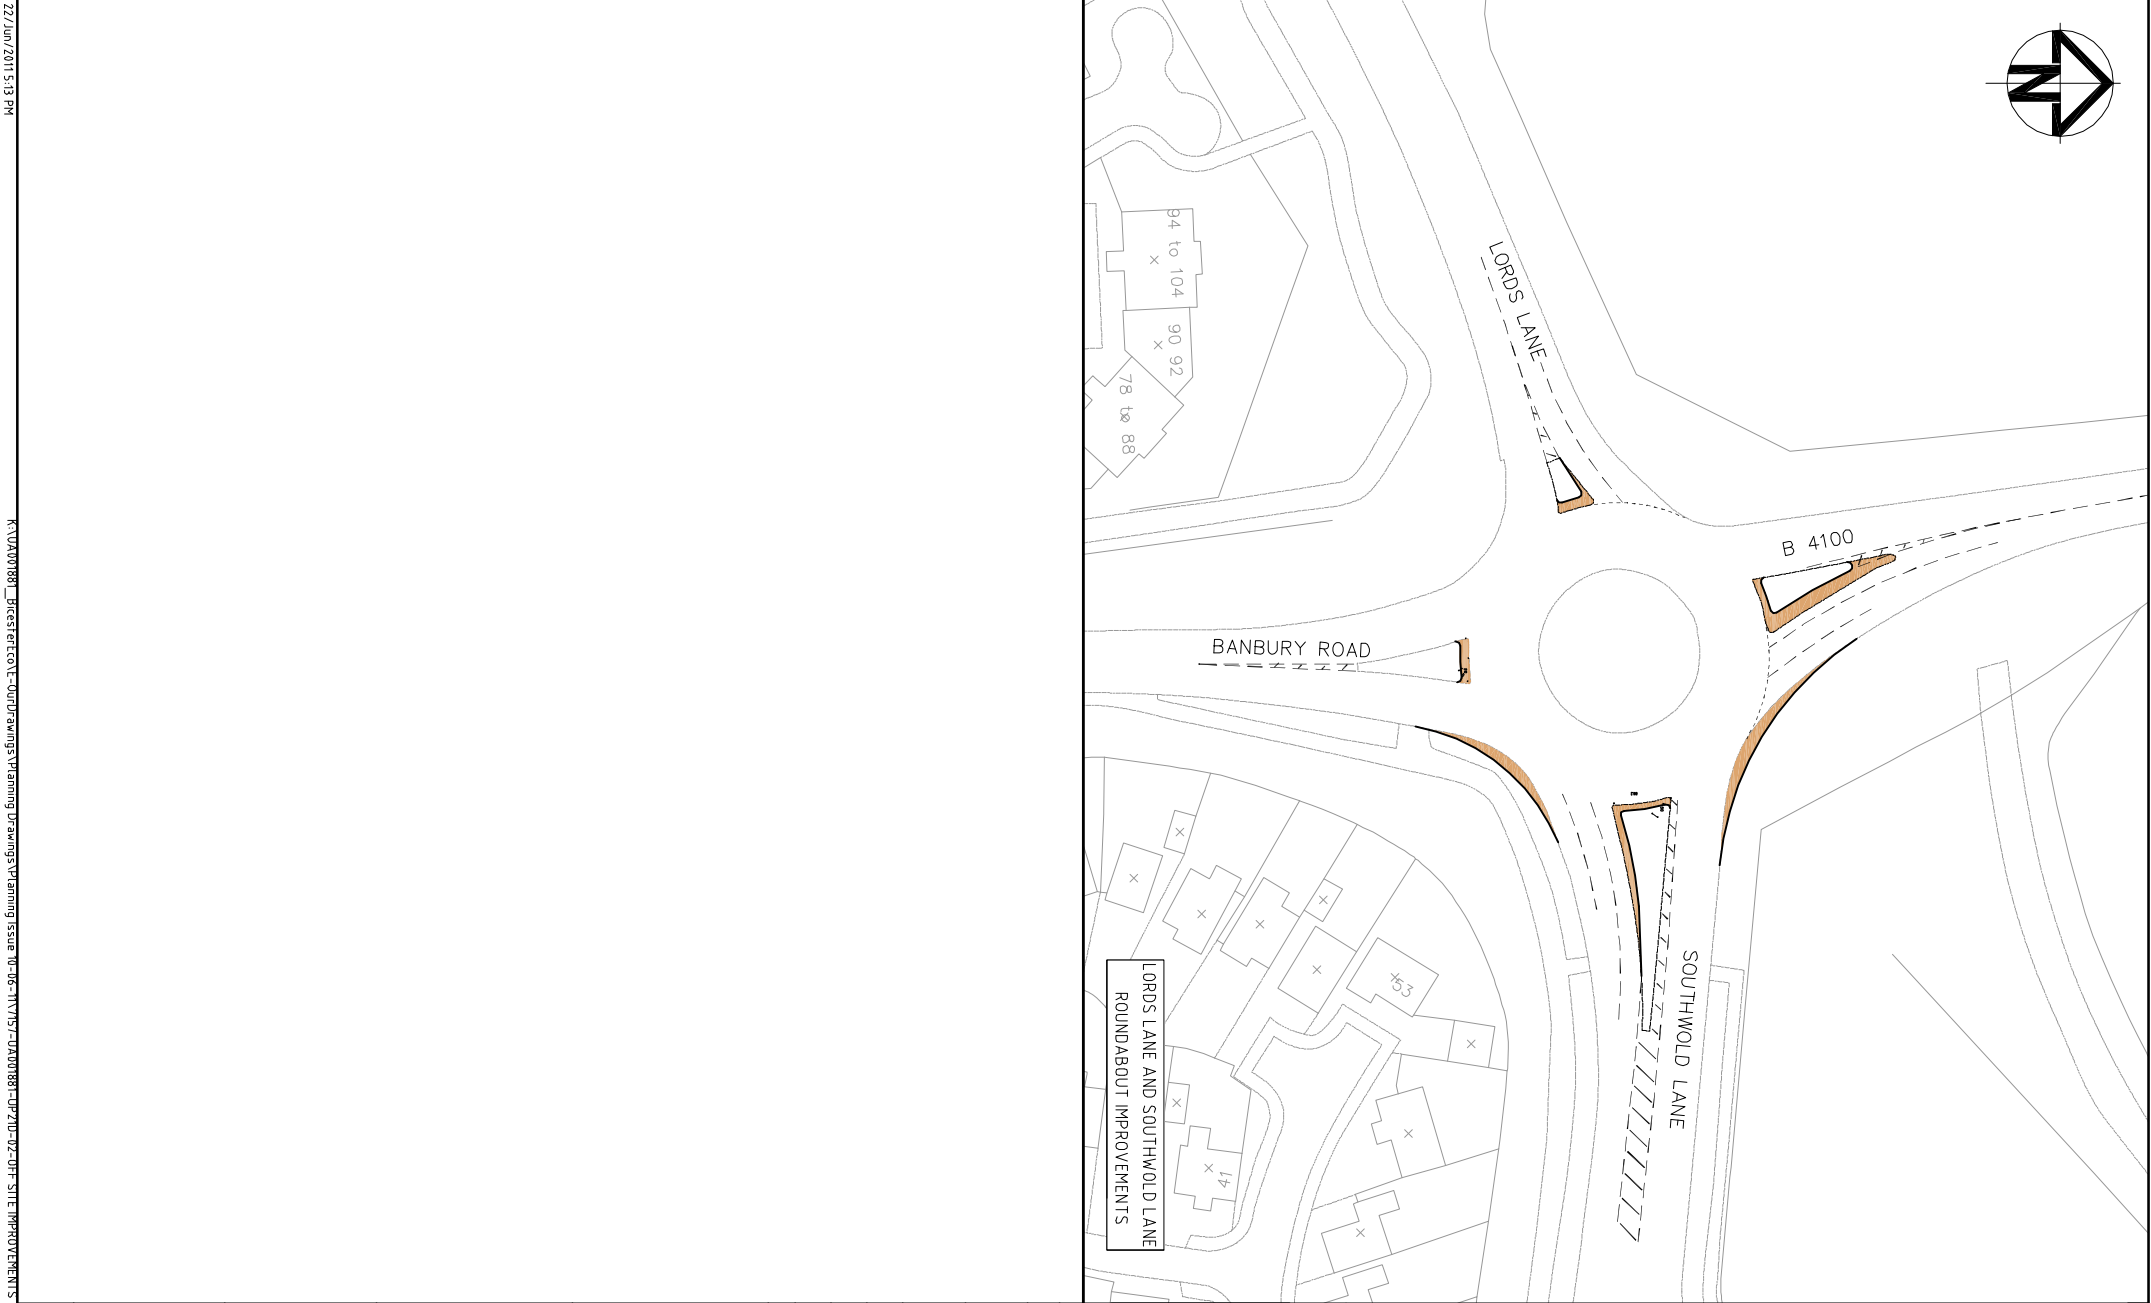

LORDS LANE AND SOUTHWOLD LANE
ROUNDABOUT IMPROVEMENTS

- KEY
- CARRIAGEWAY WIDENING
 - FOOTWAY IMPROVEMENTS

02	HOWES LANE ROUNDABOUT REVISED	21/06/11
01	FIRST ISSUE	25/11/10
Issue	Description	Date
Status		

Scales	1:500	Author PR WILLIAMS
Original Size	A1	Checker S.A DAVIES
Height	-	Approver S.A. DAVIES
Datum	O.S.	© Copyright reserved
Grid	O.S.	
Filename	1715-104001881-UP21D-02-OFF SITE IMPROVEMENTS WORKS.DWG	

azdominion

P3Eco Ltd

Hyder Consulting (UK) Limited
29, Bressenden Place
London
SW1E 5DZ
Tel: +44 (0)870 000 3006
Fax: +44 (0)870 000 3906

Project
BICESTER
ECO DEVELOPMENT

Title
EXEMPLAR SITE
OFF SITE
HIGHWAY IMPROVEMENTS

Drawing No. Project No. Issue
7157 - UA001881 - 02