
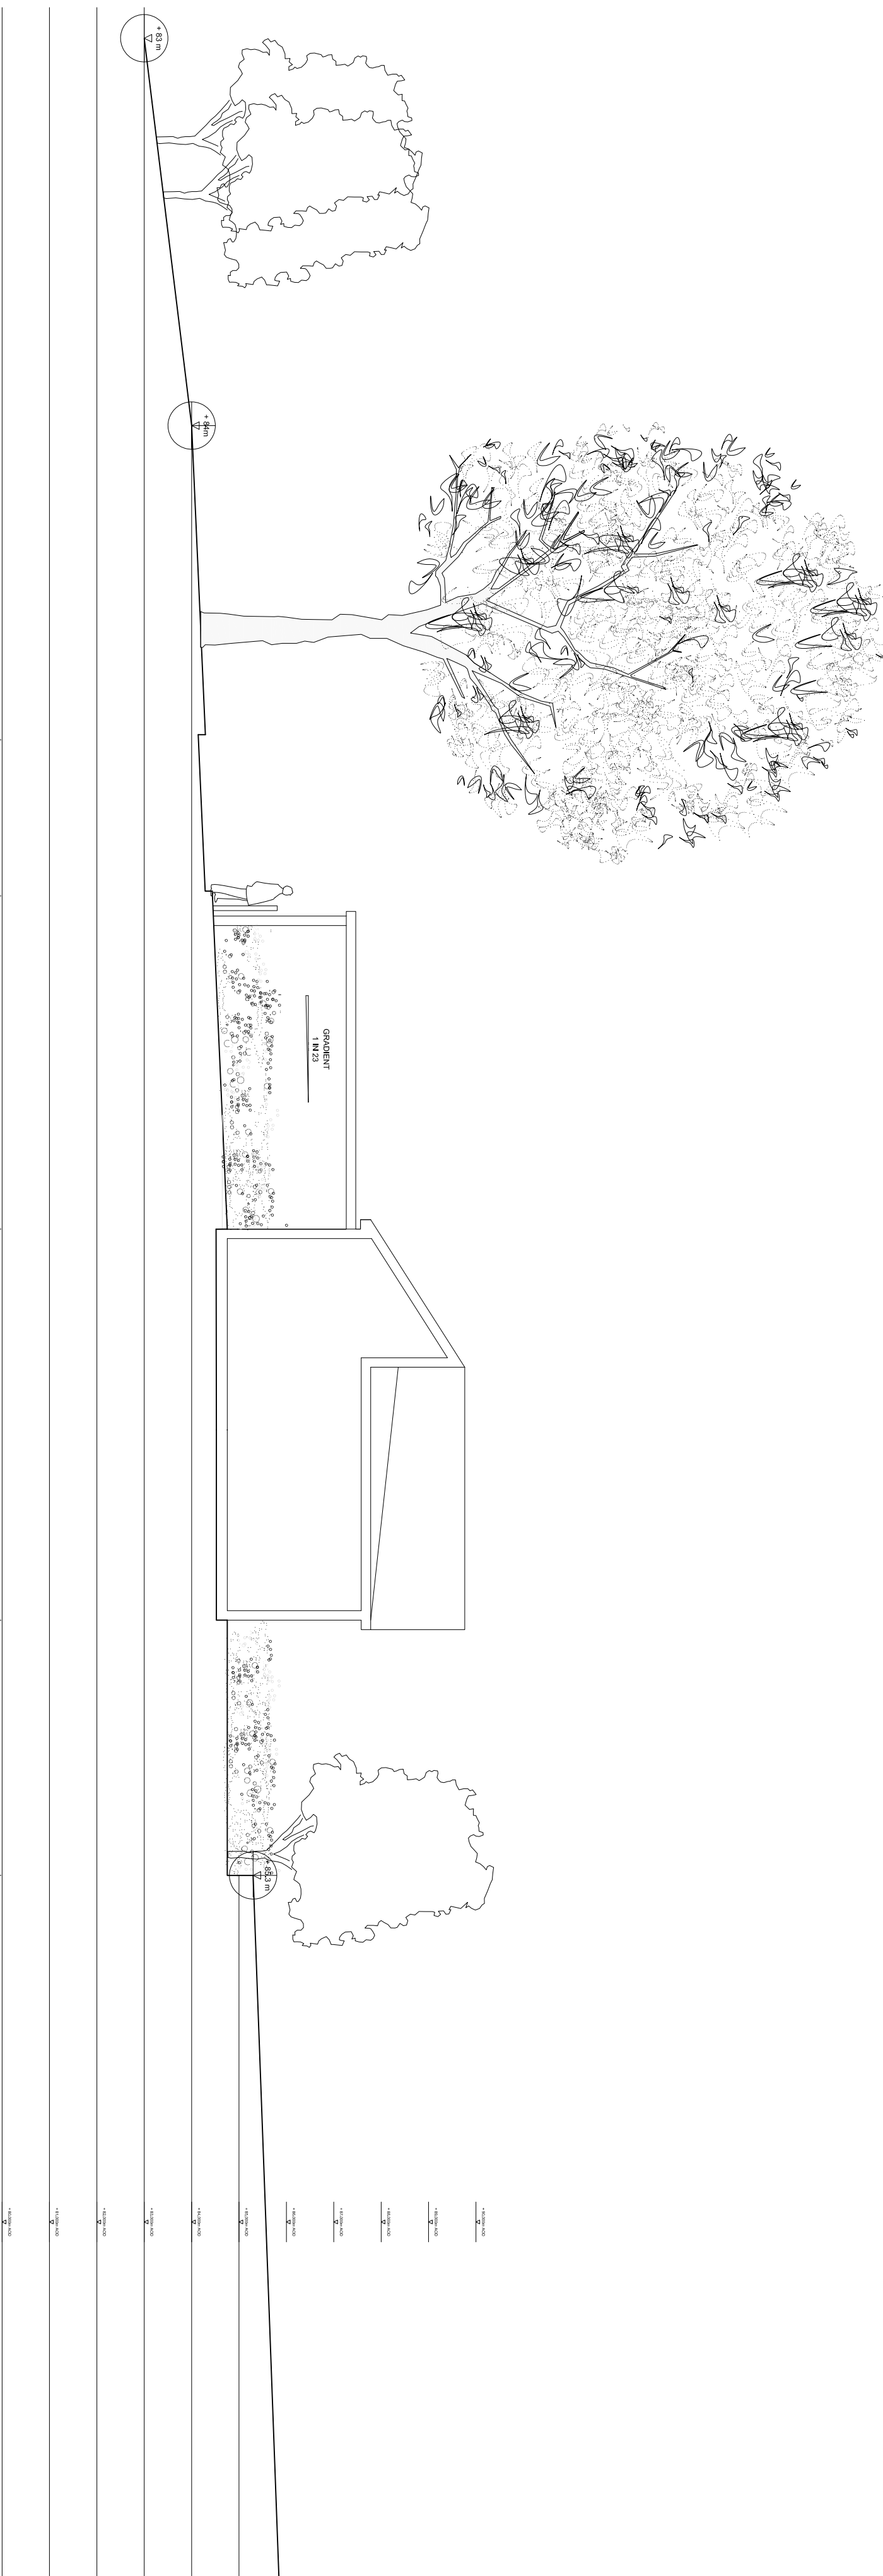
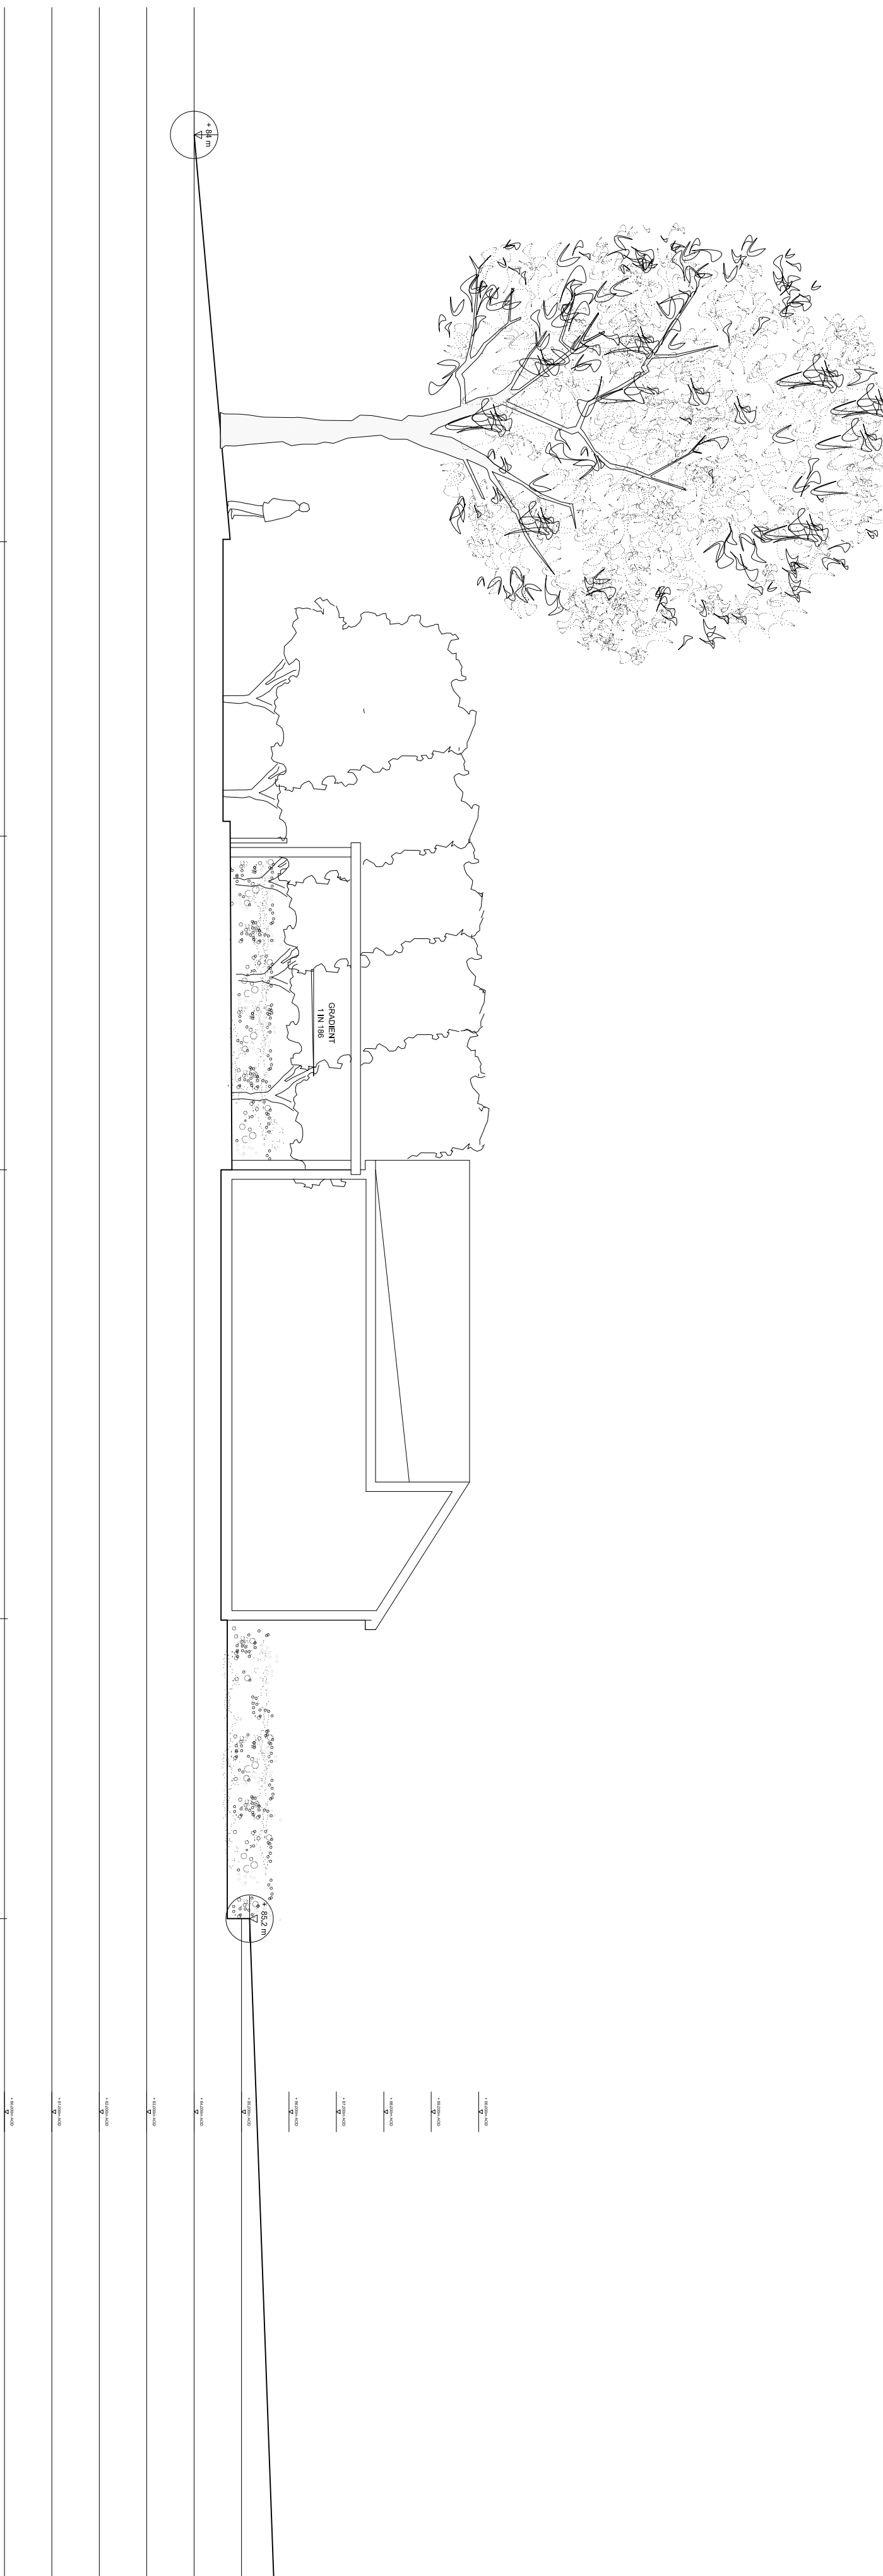
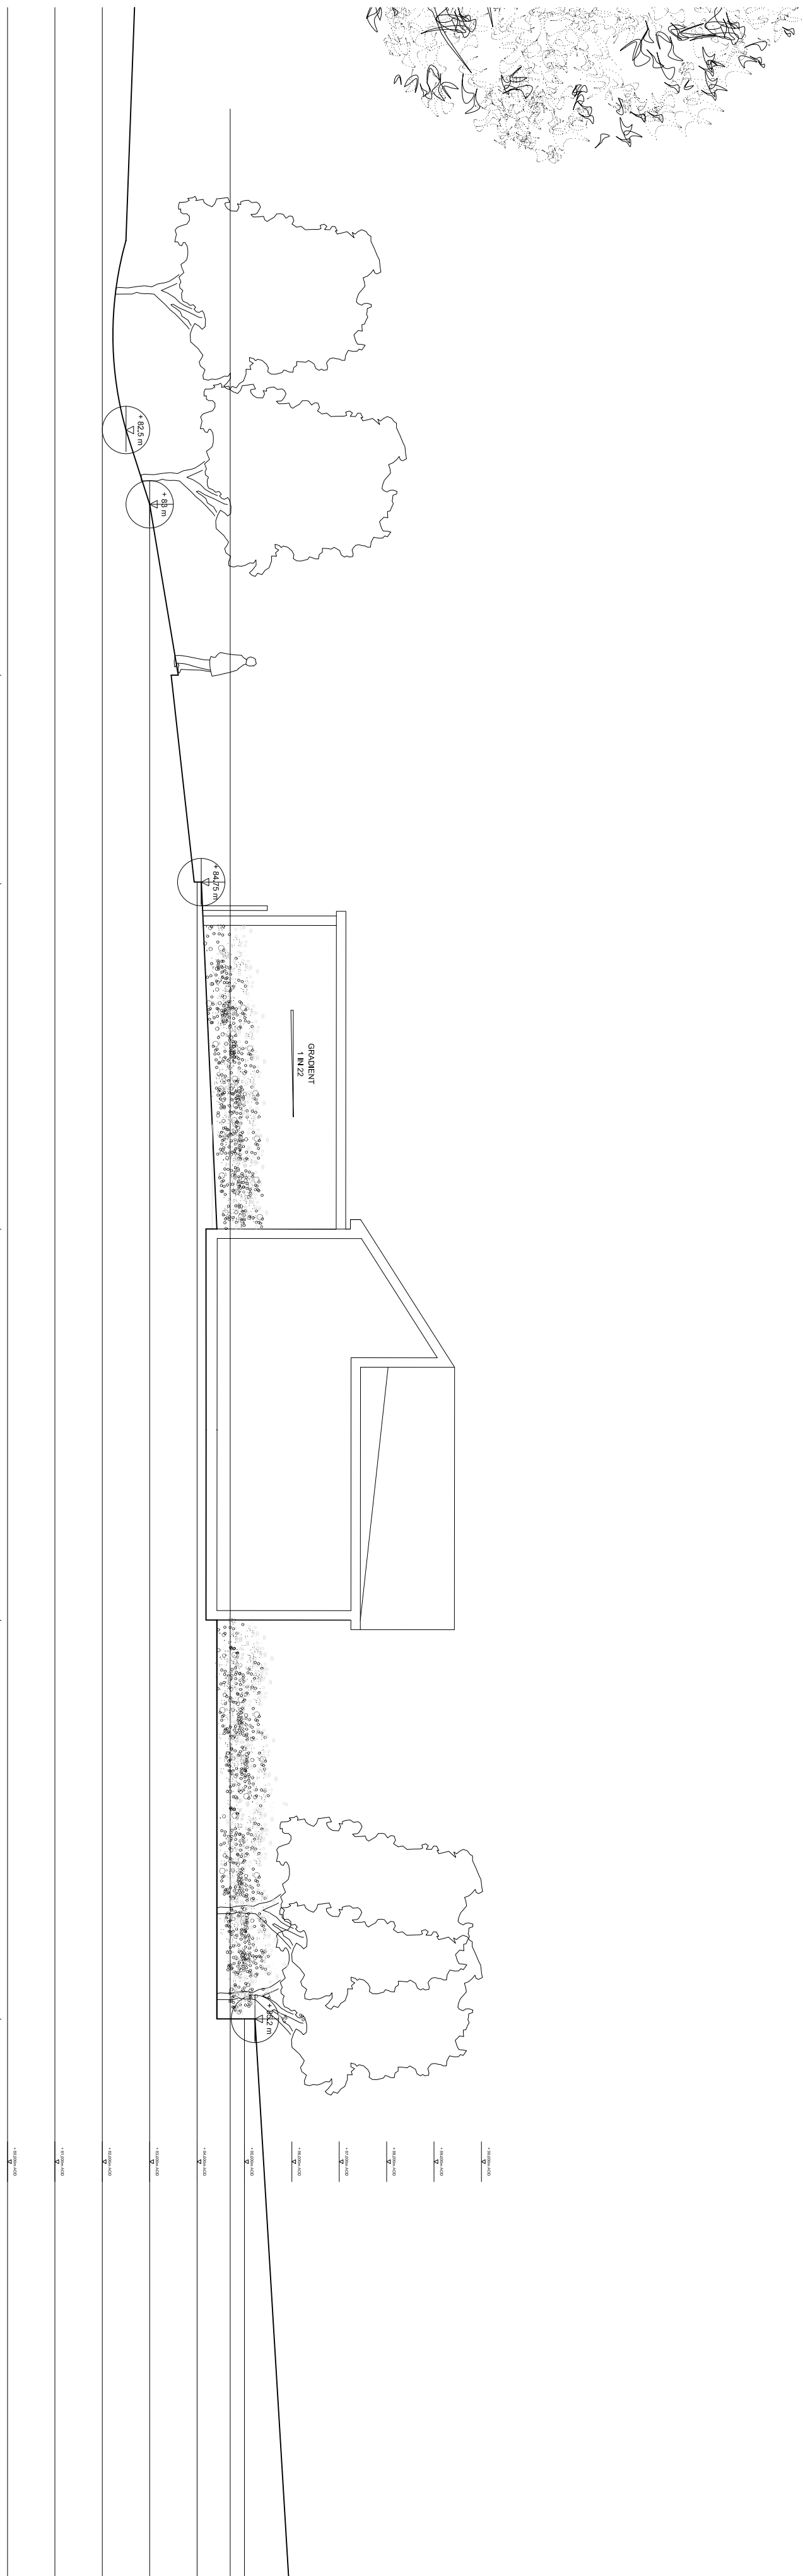


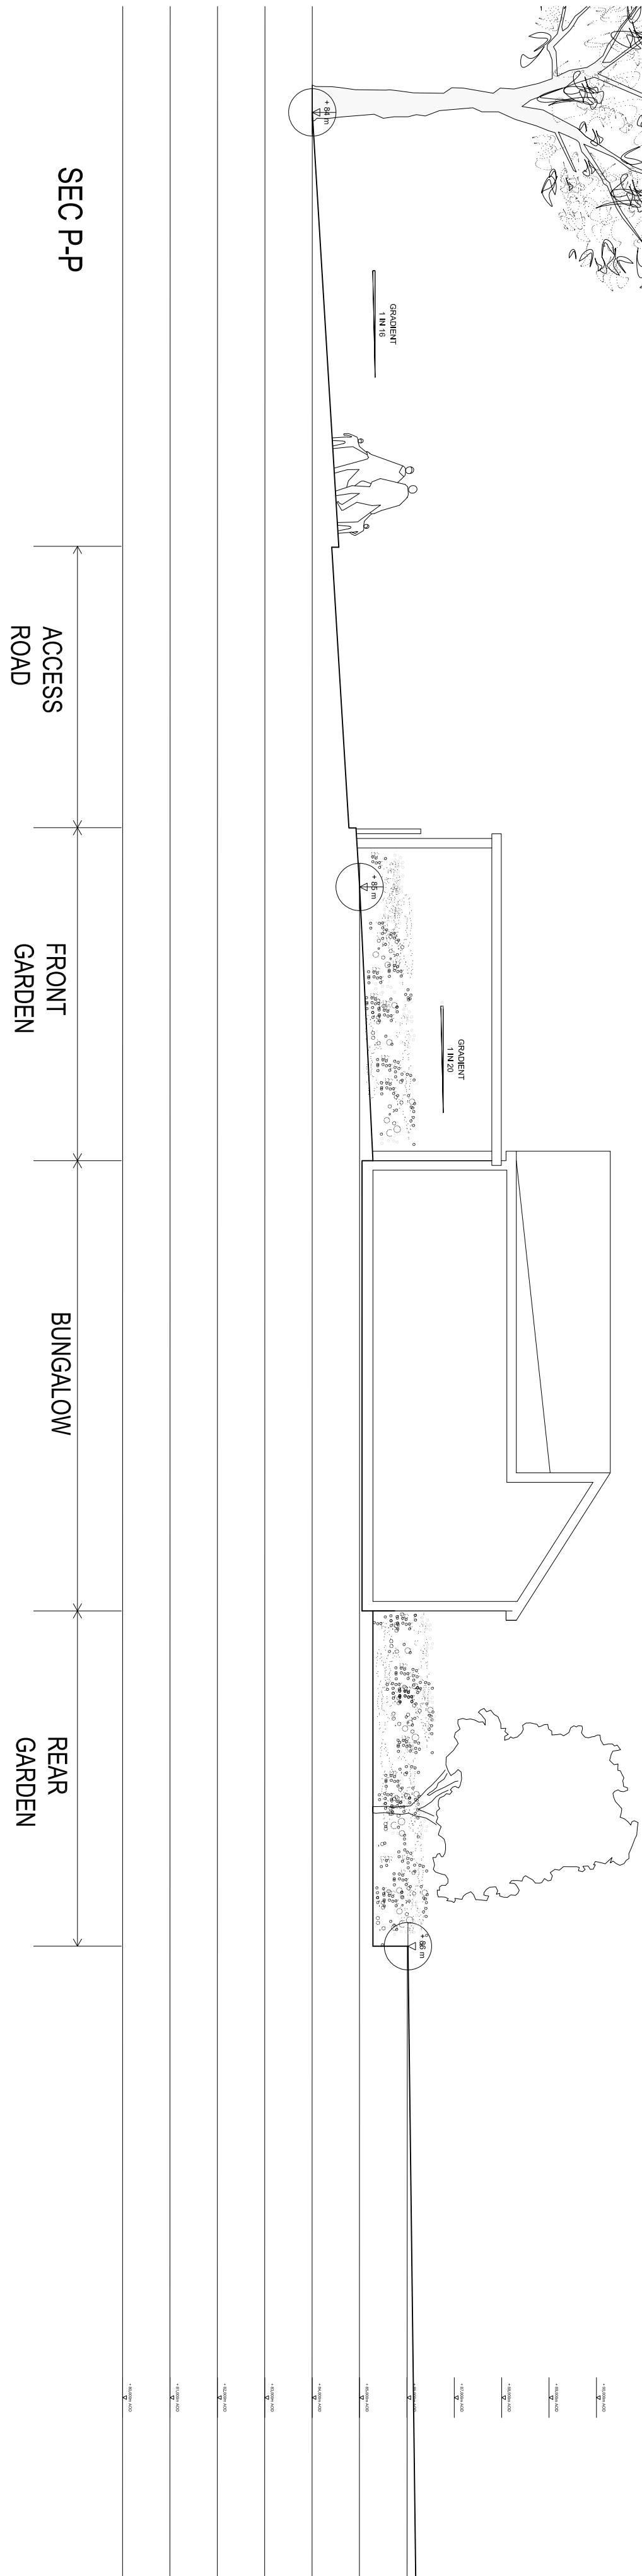

A2 Dominion / P3 Eco

BIMP2_PA_05_330 REV/C

SCALE 1:100 @ A0
21ST JUNE 2011

NW BICESTER EXEMPLAR DEVELOPMENT

BUNGALOW SECTIONS P-P, Q-Q, R-R, S-S
& LEVELS

FARRELLS

ARCHITECTS • PLANNERS • ENGINEERS • 7 WHITE STREET, LONDON NW6 8B
TEL: 020 7258 3433 • FAX: 020 7723 0029 • WWW.FARRELLS.CO.UK
© FARRELLS 2010