

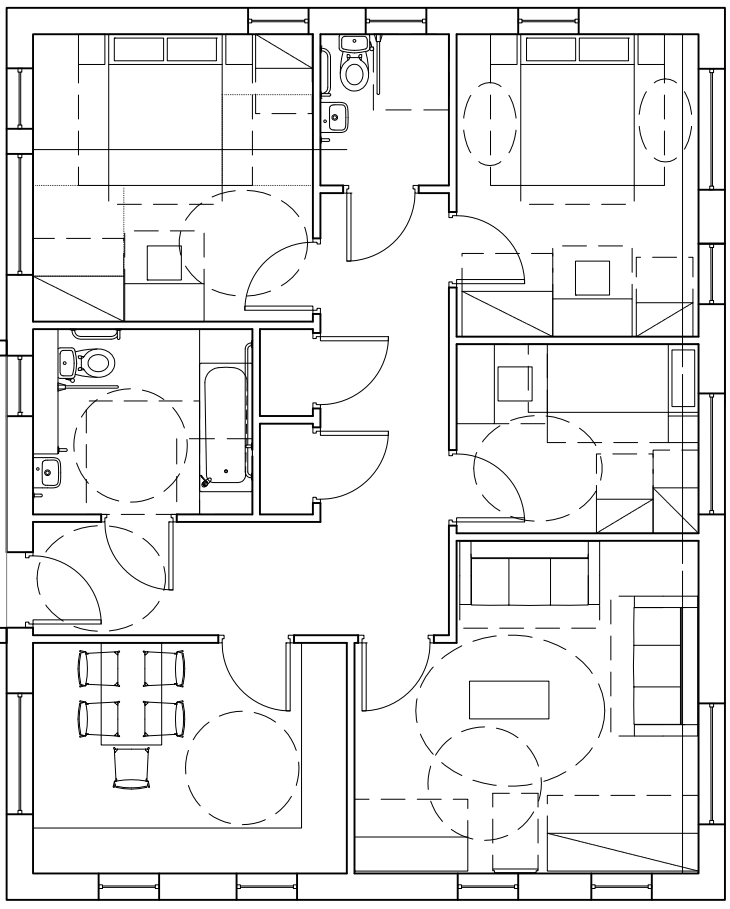
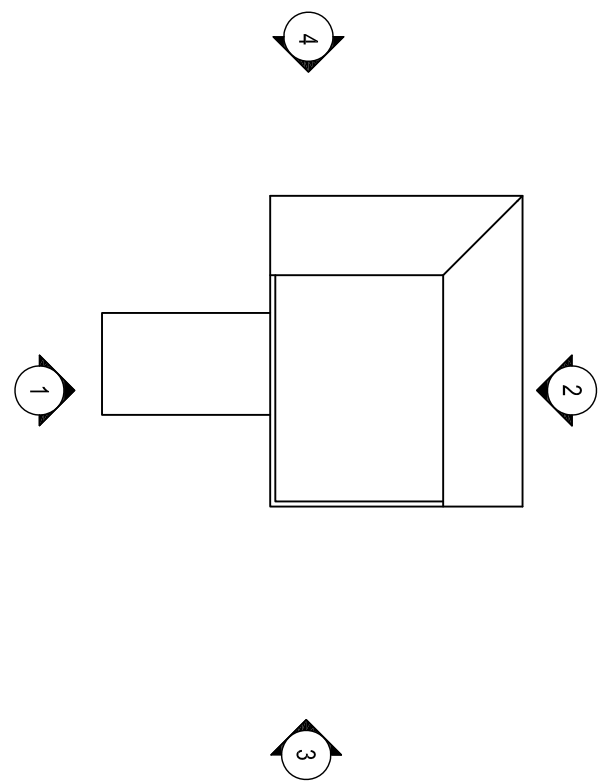
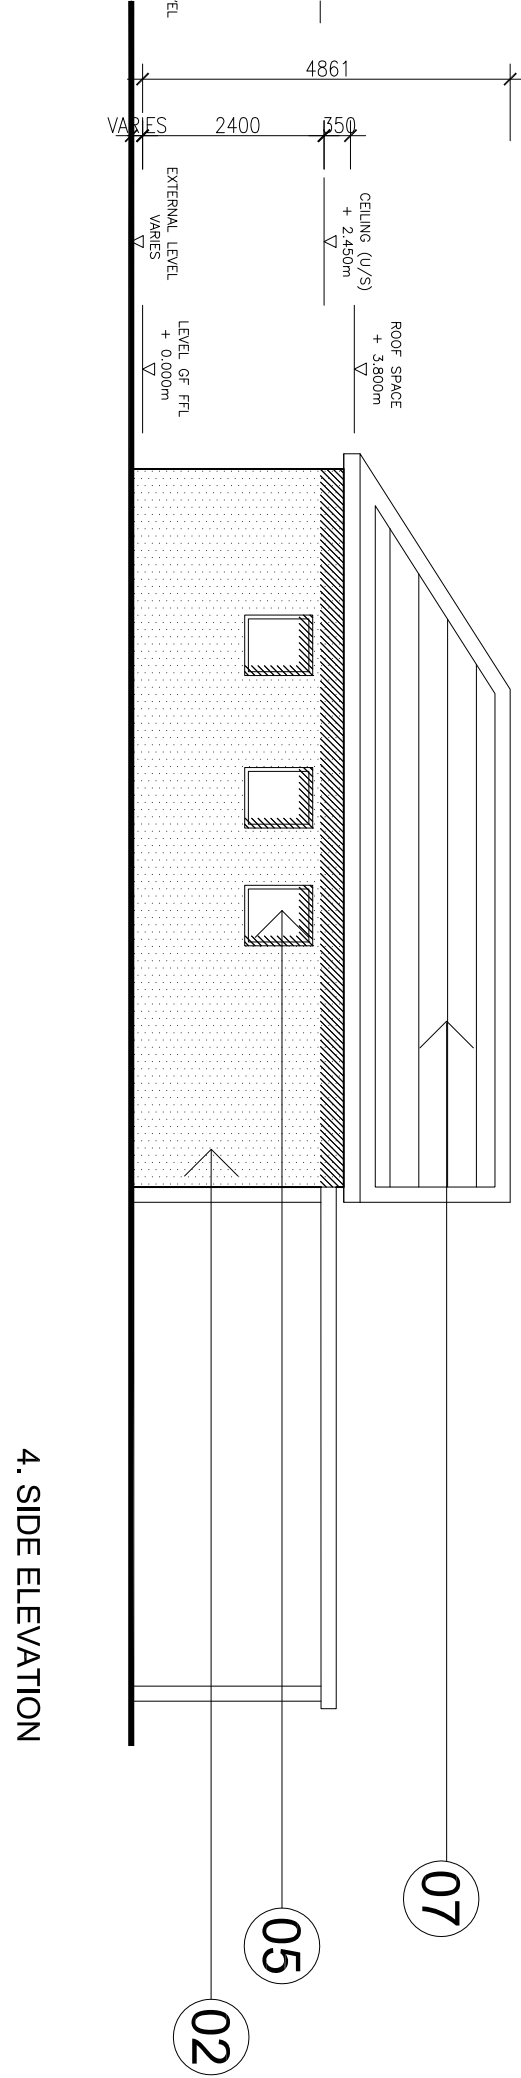
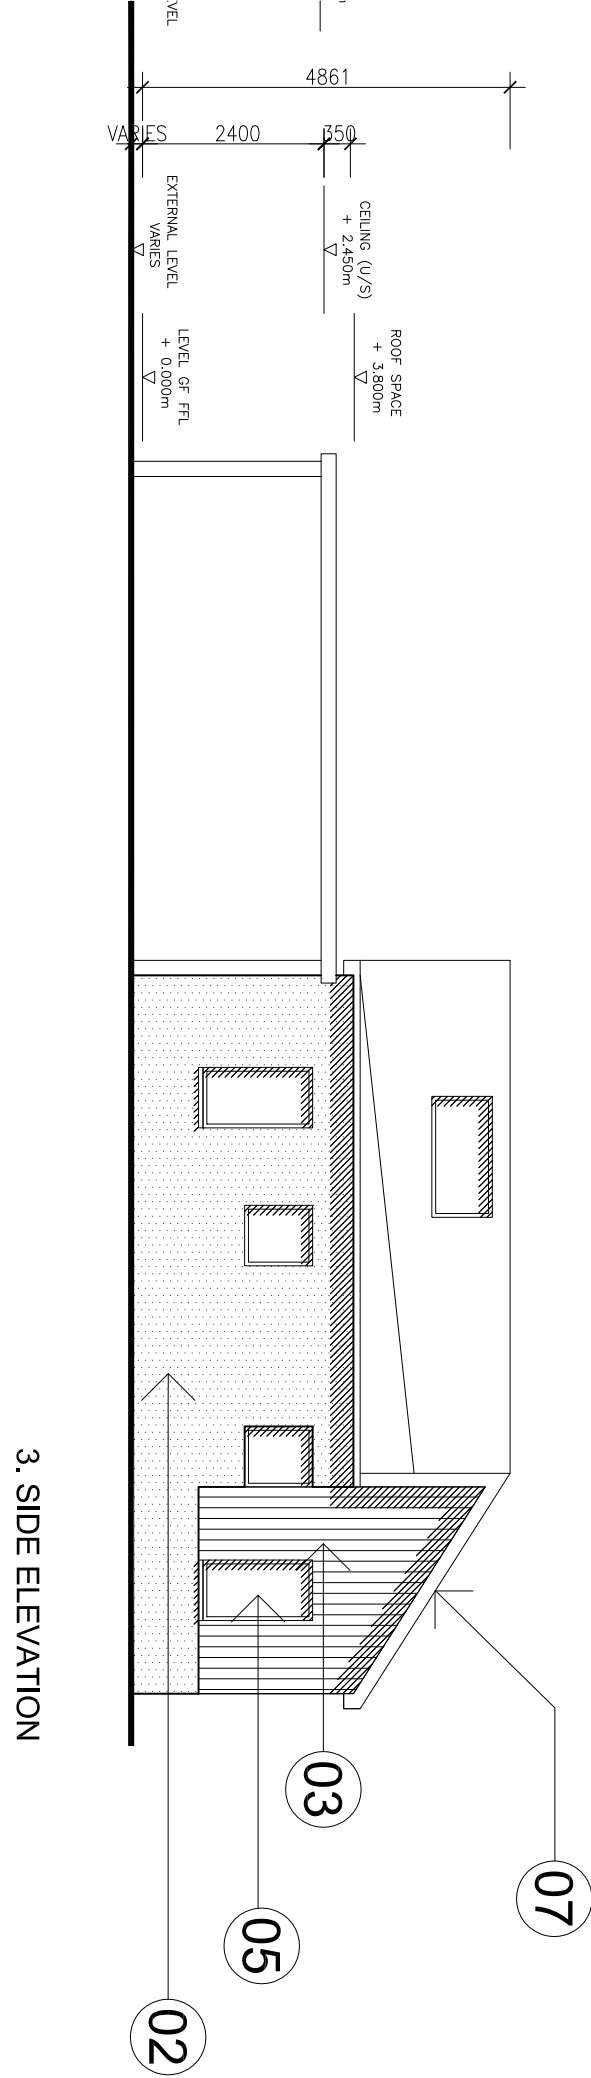




8_B1_B_H
8_B2_B_H

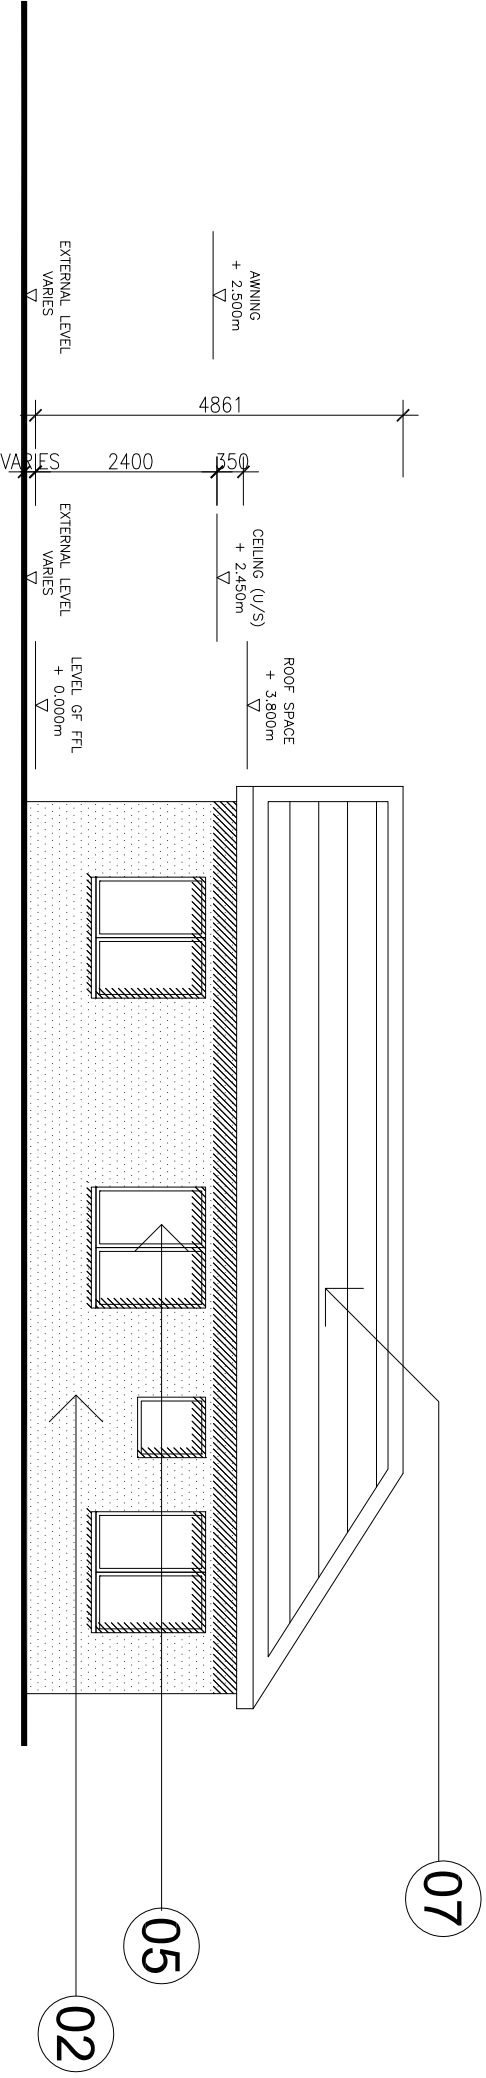





GROUND FLOOR-3
BEDROOM
BUNGALOW

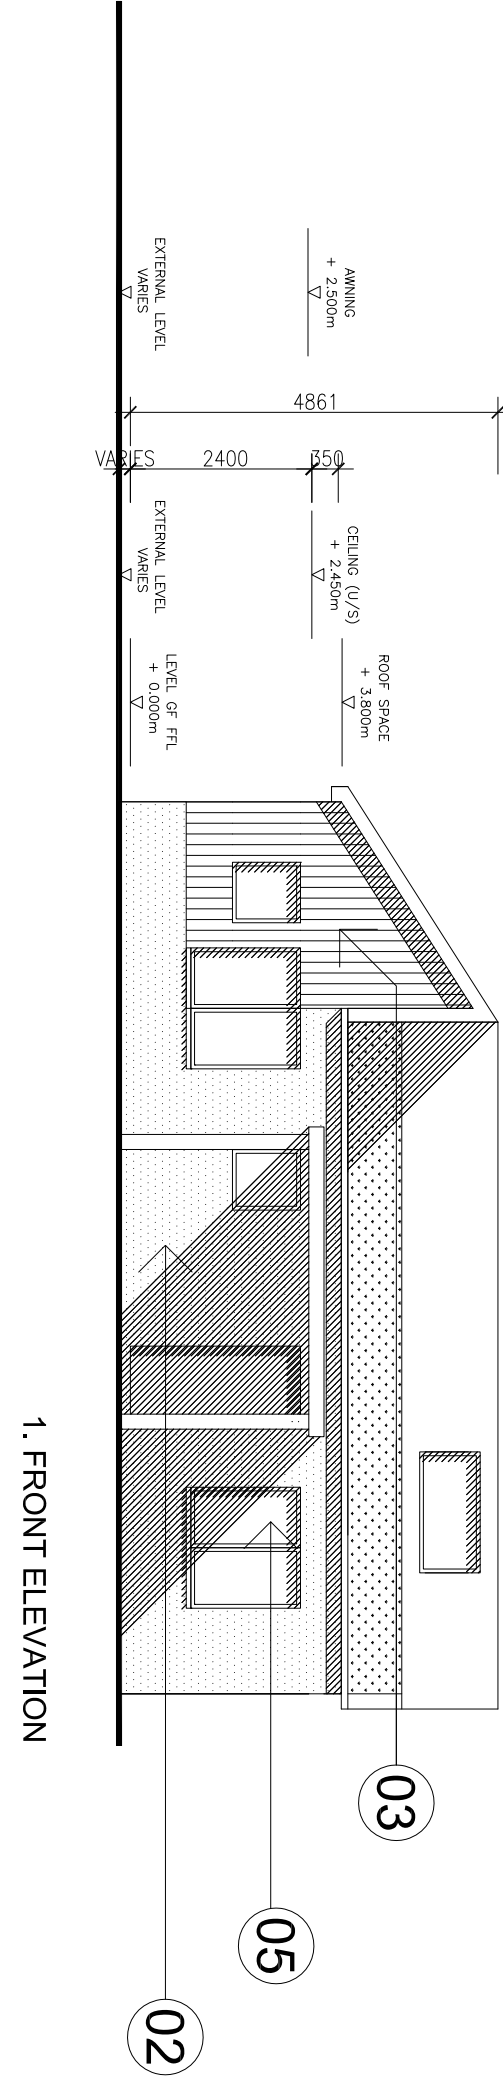

8_B3_B_H
8_B4_B_H

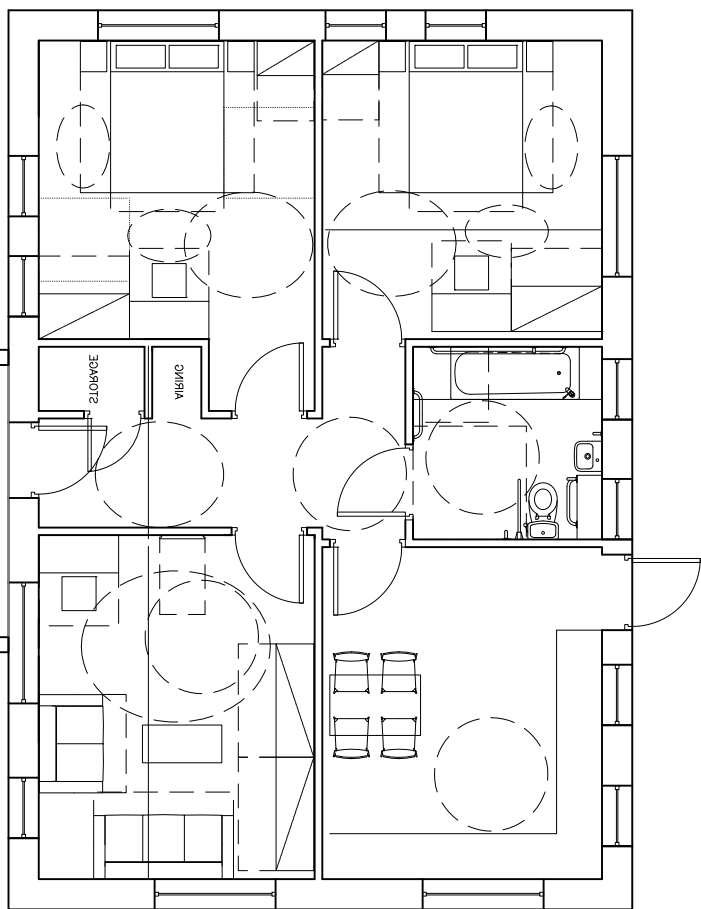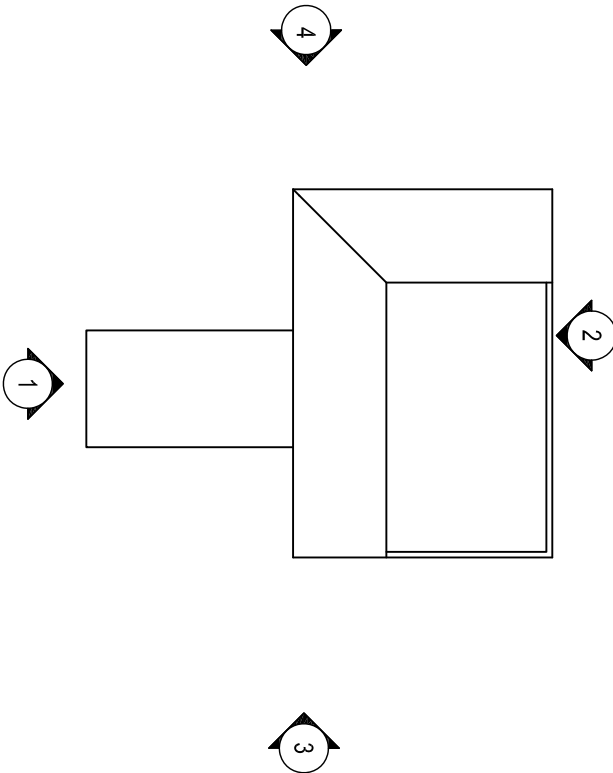

GROUND FLOOR-2
BEDROOM
BUNGALOW

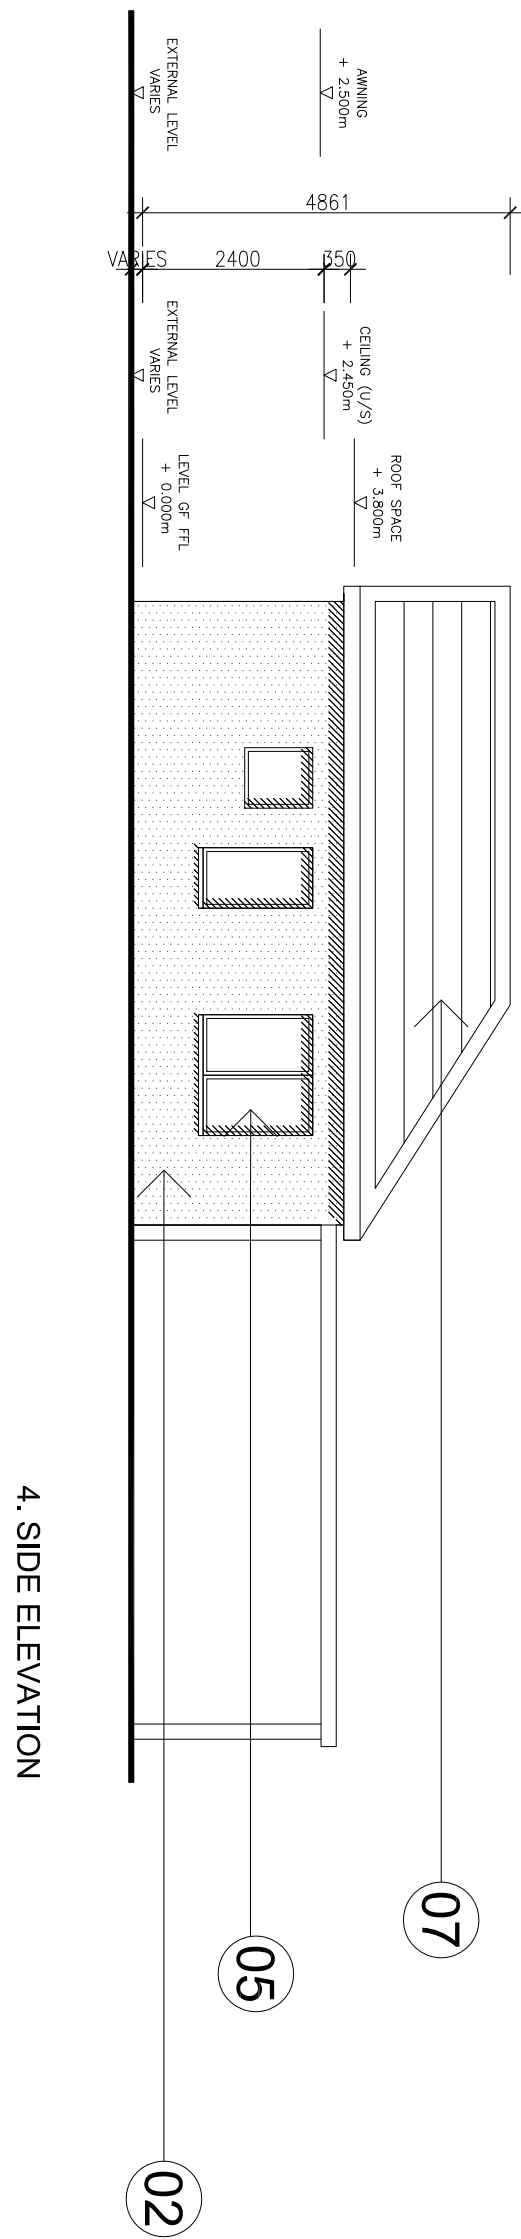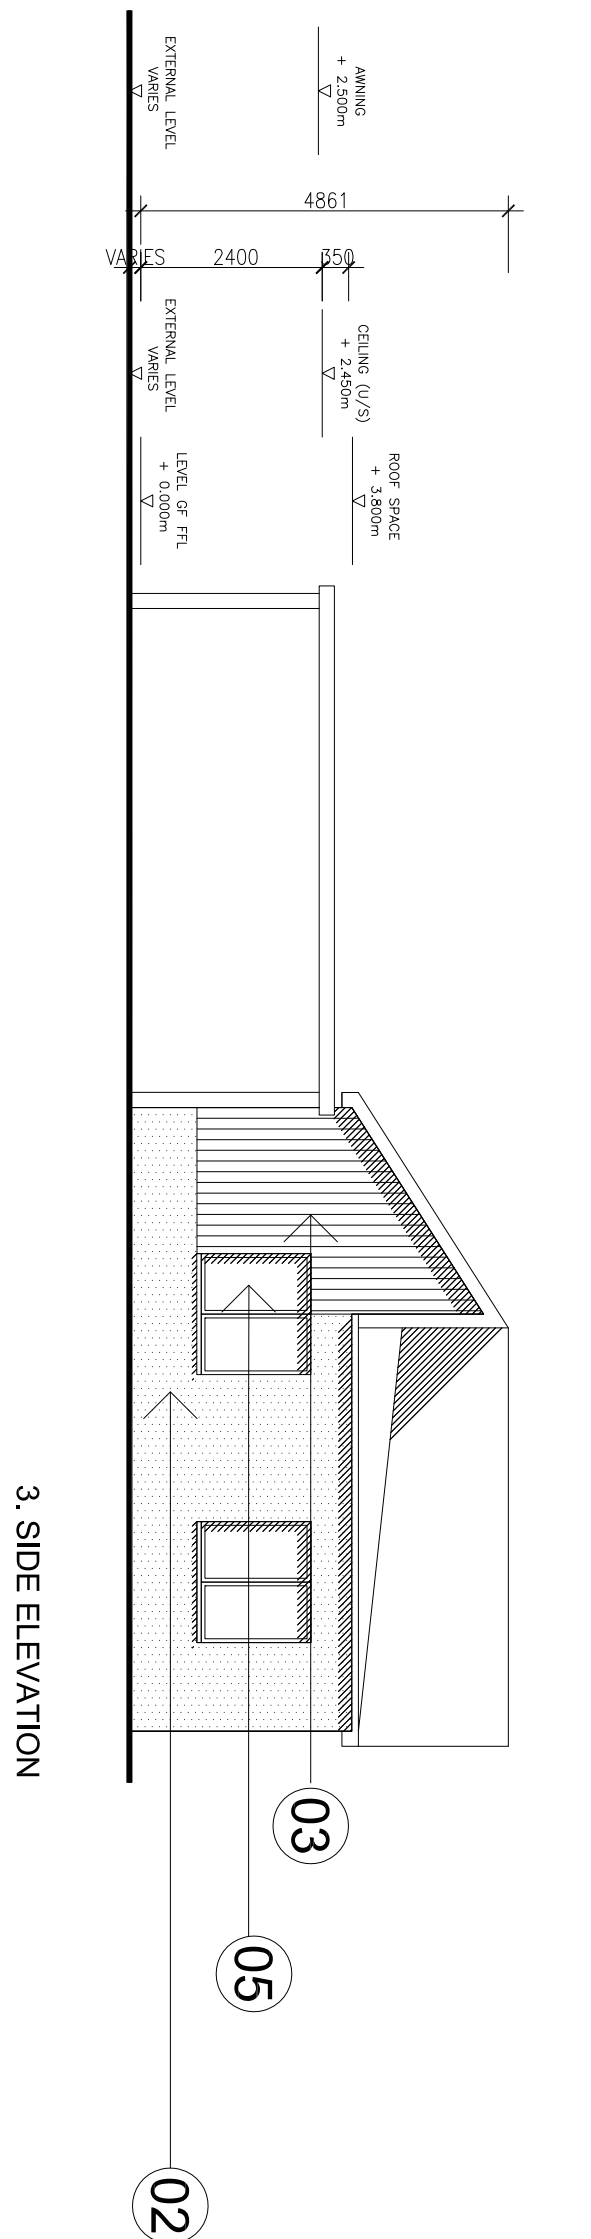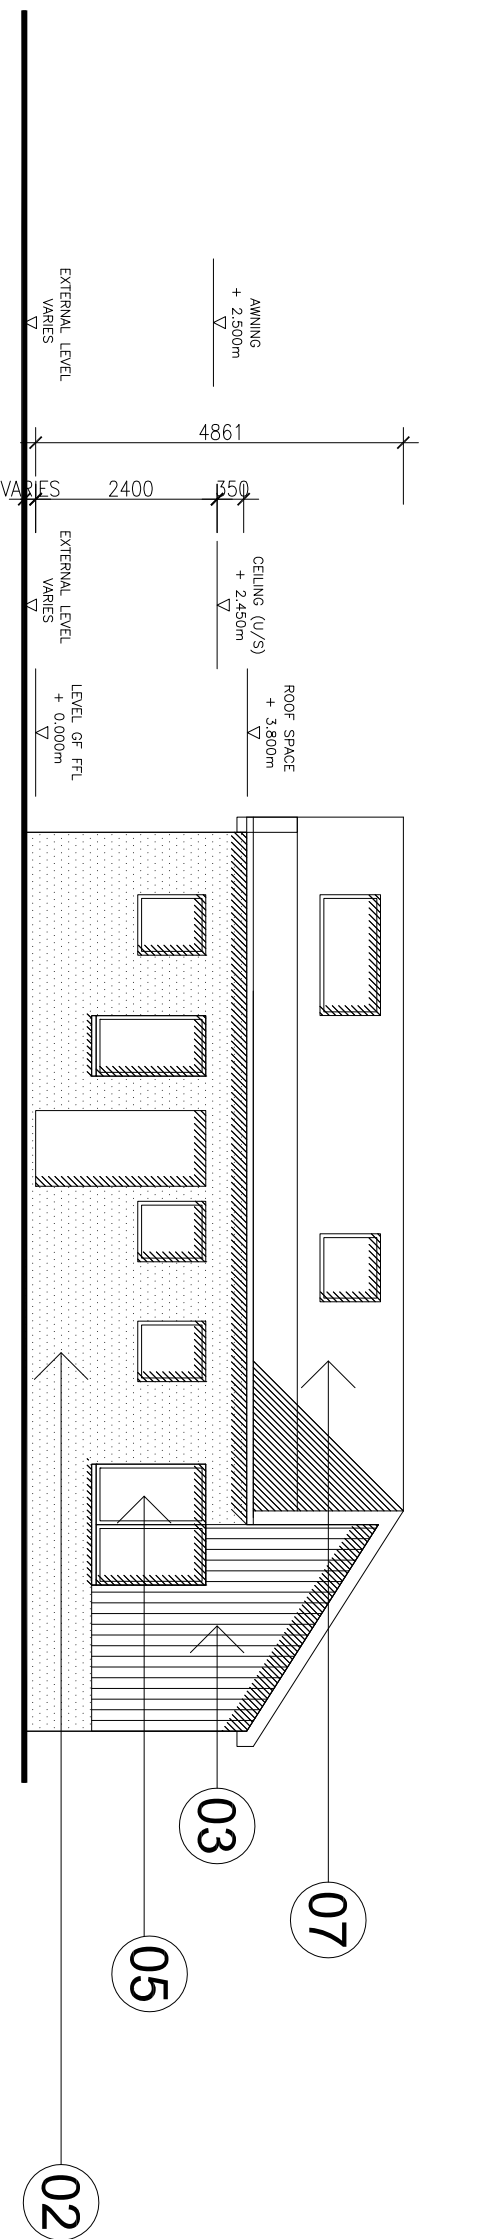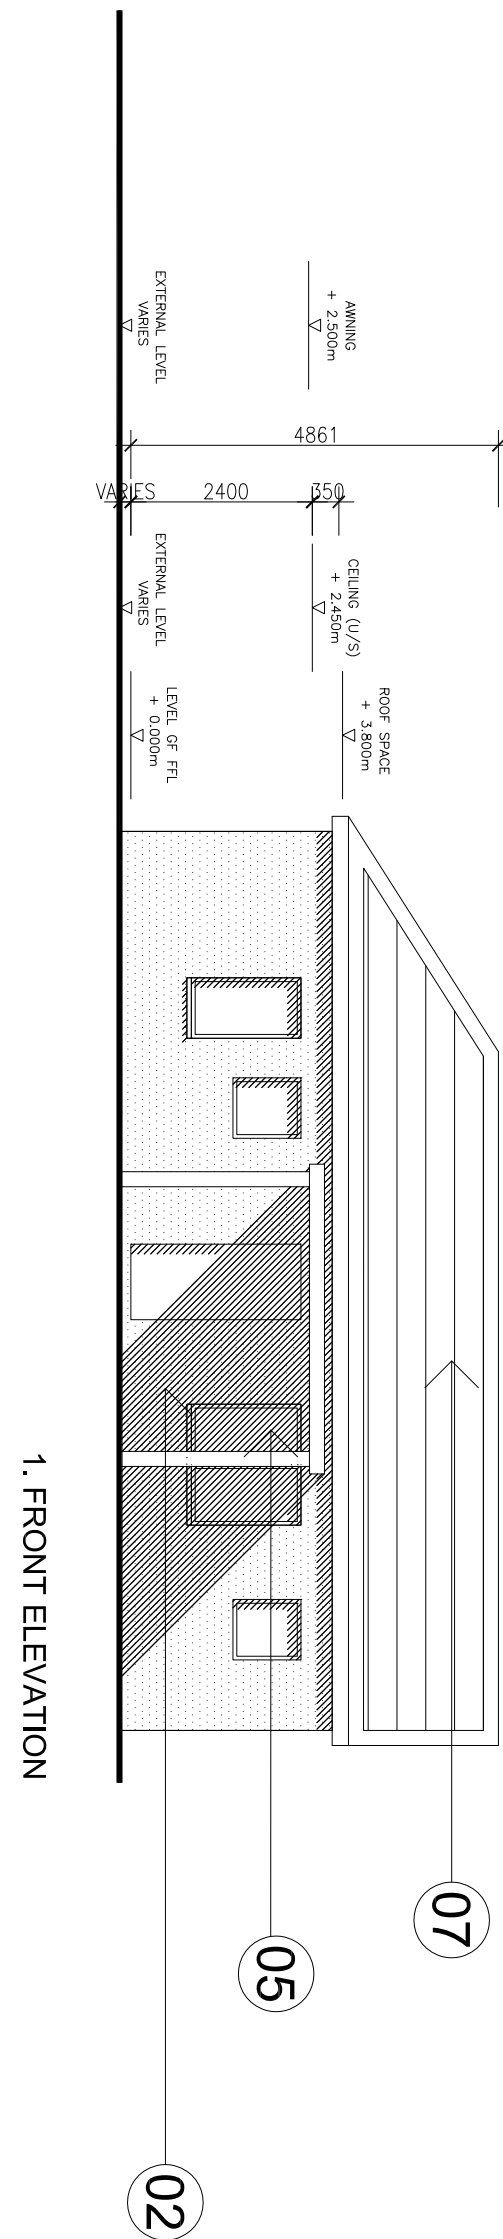

LEGEND

- 01 STONE
- 02 BRICK
- 03 TIMBER
- 04 TEXTURE RENDER
- 05 TRIPLE GLAZED WINDOWS (timber frame)
- 06 SLATE ROOF TILE
- 07 PV CELLS (to south facing roof)
- 08 CONCRETE FEATURE BAND
- 09 STUCCO RENDER PLINTH
- 10 DOWN PIPE
- 11 PPC METAL CANOPY
- * VARIABLE MATERIAL (SEE MATERIALS KEY PLAN)

A2 Dominion / P3 Eco

BIMP2_PA_05_098_REV B
SCALE 1:100 @ A0
21ST JUNE 2011

NW BICESTER EXEMPLAR DEVELOPMENT

TYPE 8: 2 + 3 BED BUNGALOWS (HIPPED)

FARRELLS

ARCHITECTS • PLANNERS • ENGINEERS • 7 ADELPHI STREET LONDON W8 8SL
TEL: 020 7254 5411 • FAX: 020 7723 7029 • WWW.THEOFFICEOFFARRELLS.CO.UK
© FARRELLS 2010