

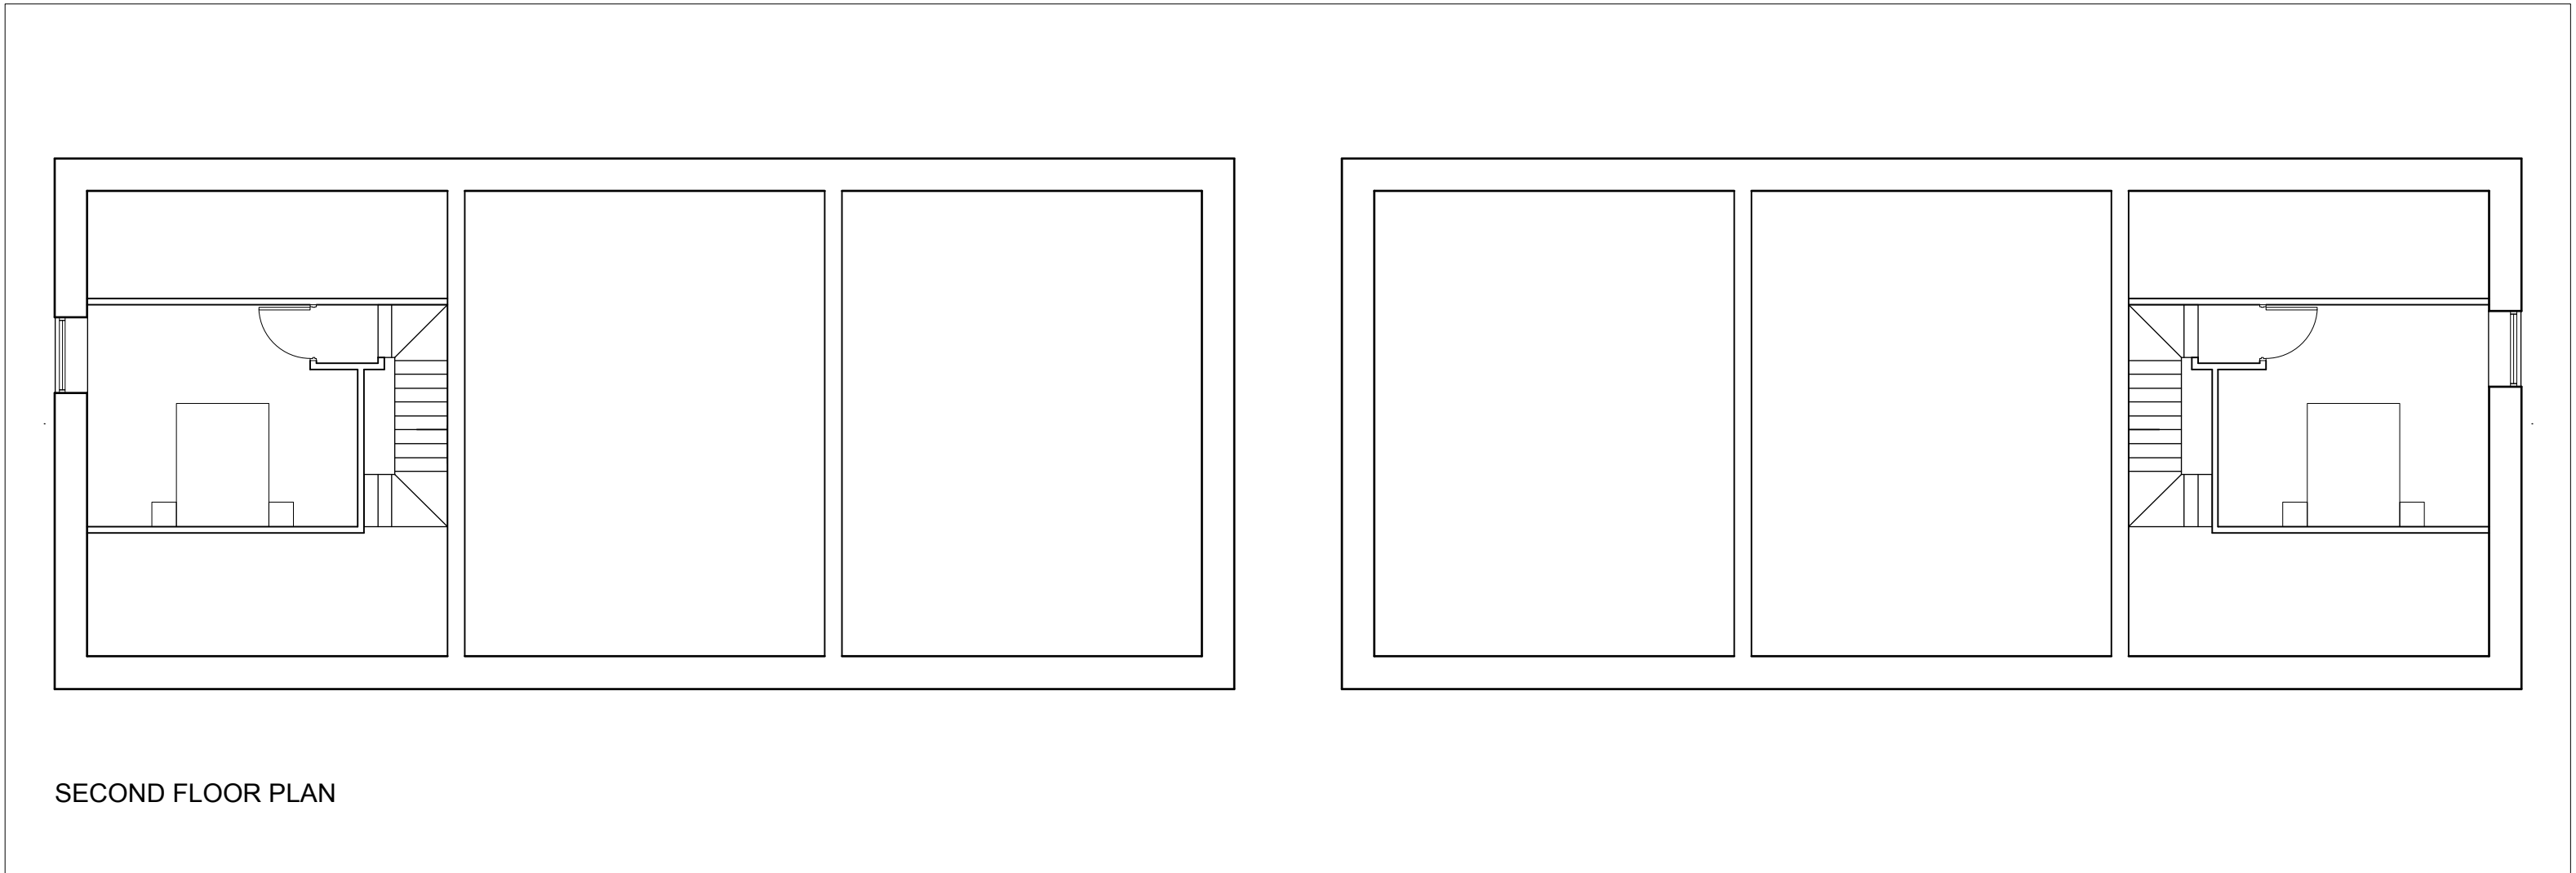
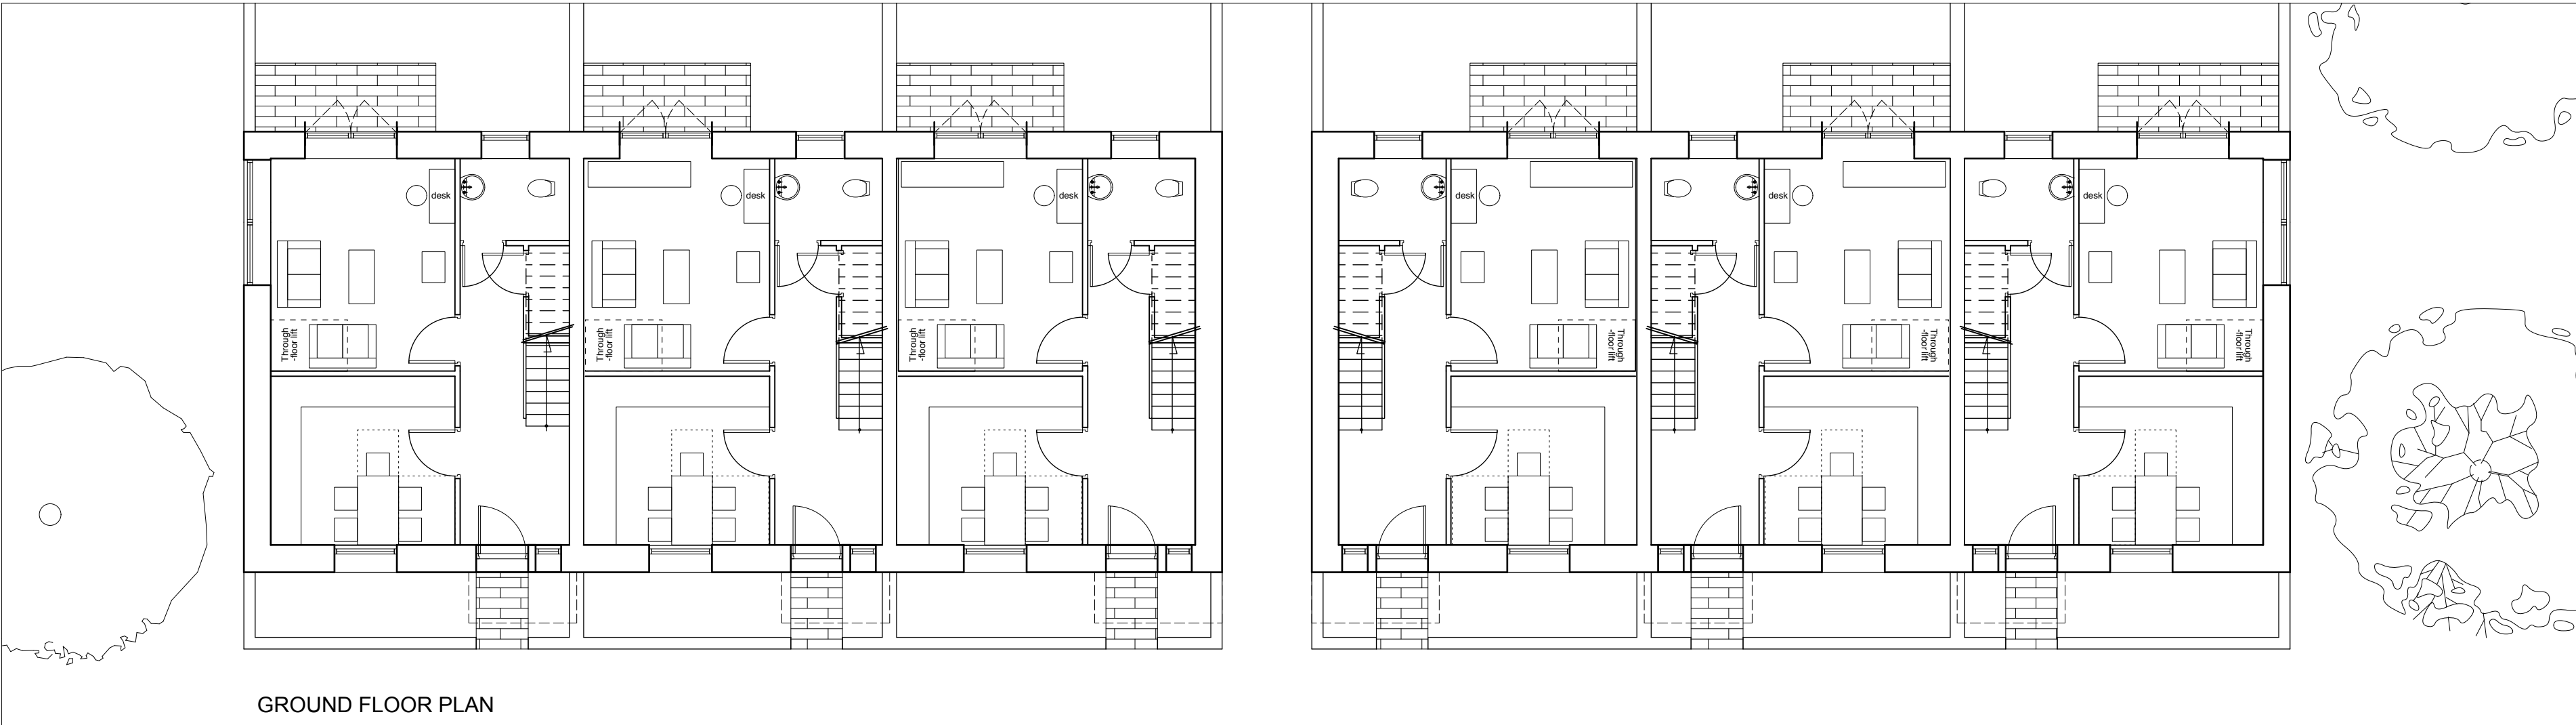
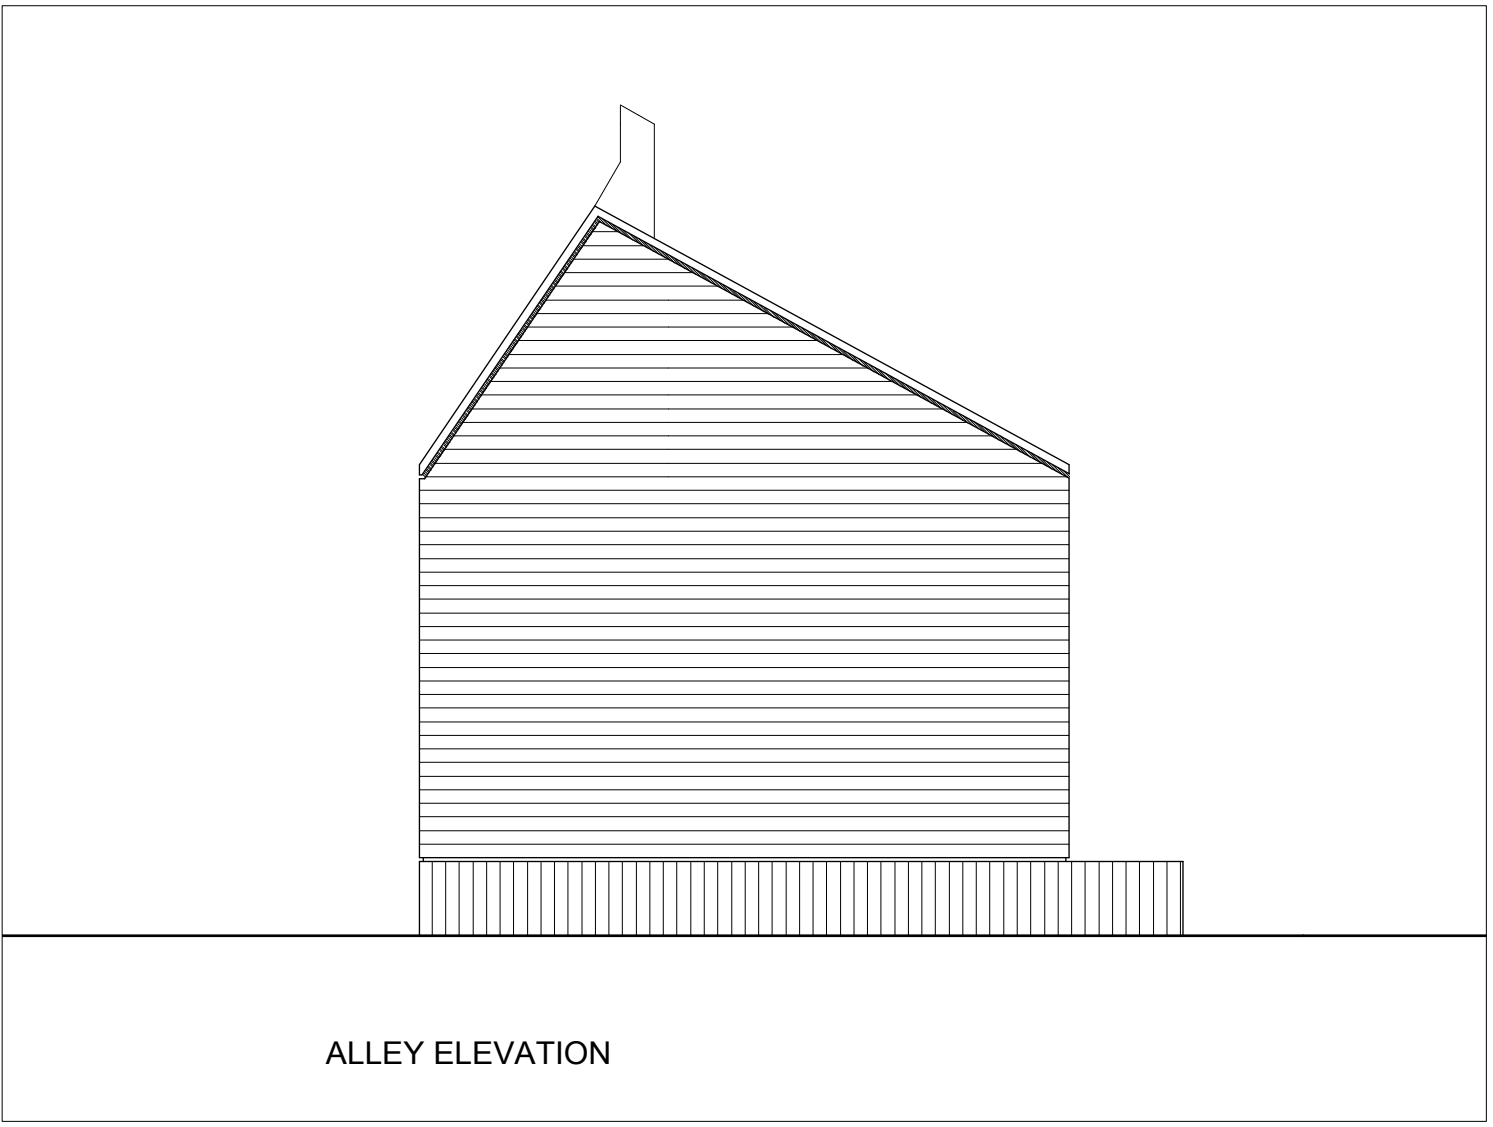
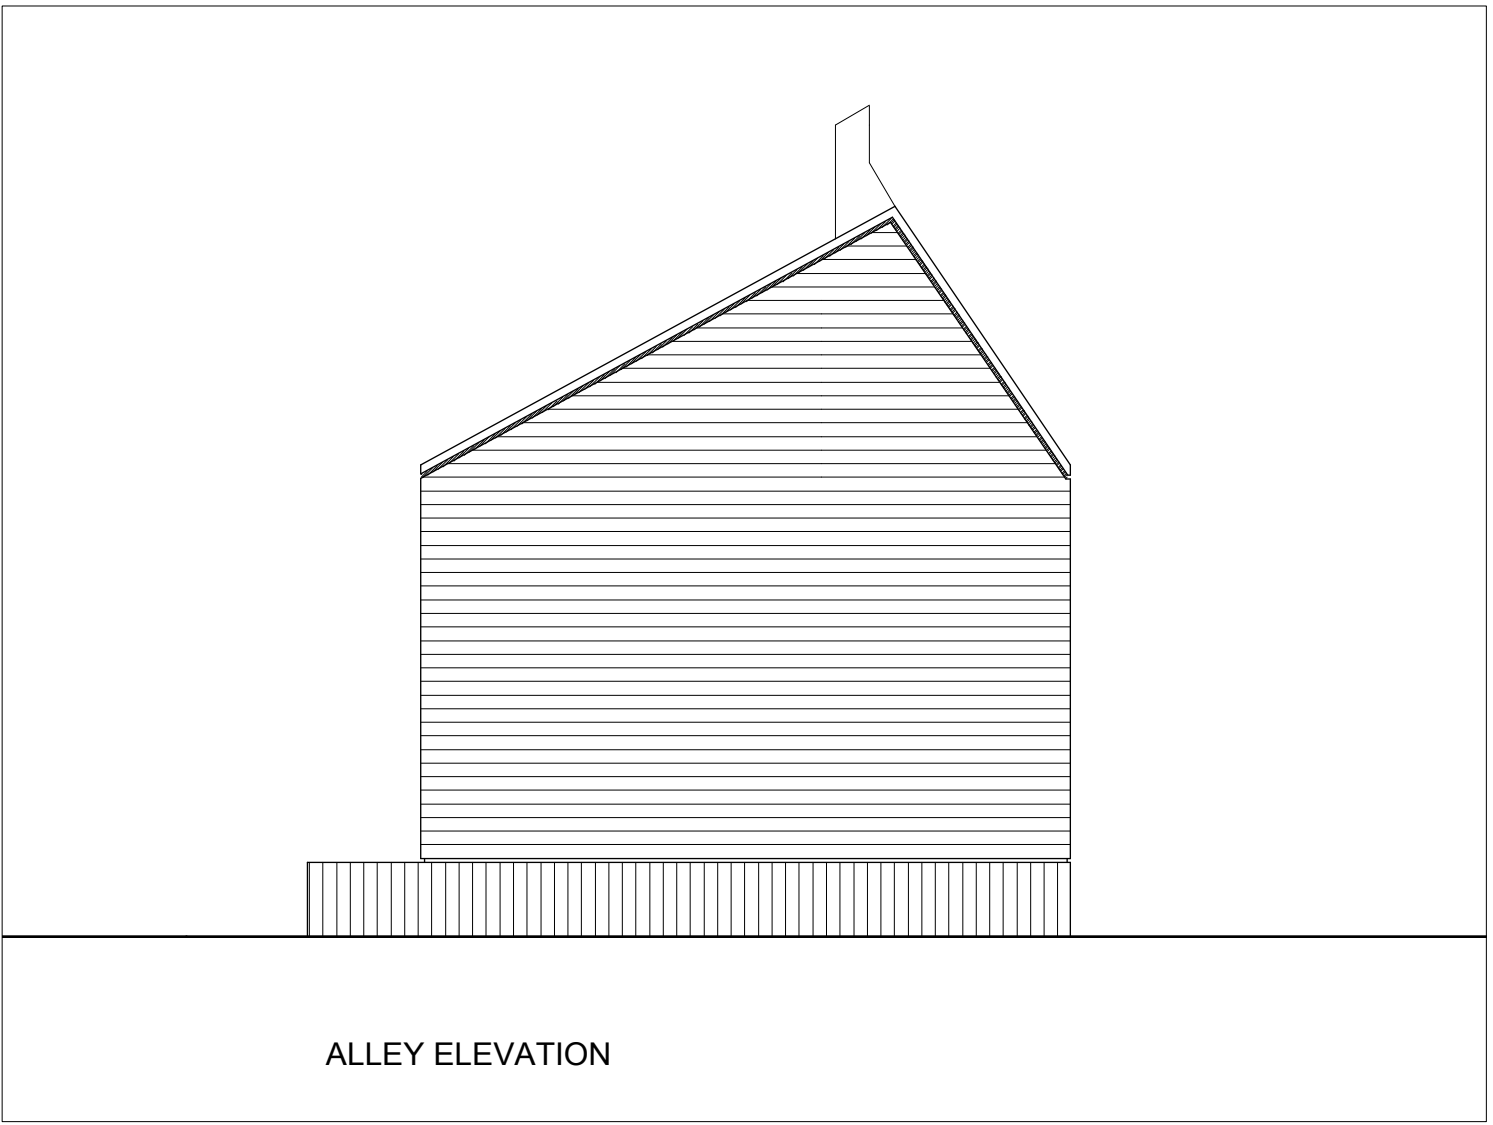


E2_2S_T_L

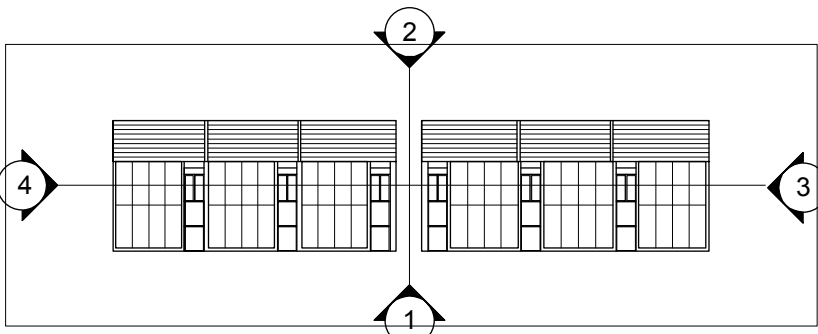

LEGEND

- 01 STONE
- 02 BRICKWORK
dark buff colour
- 03 BRICKWORK
light buff colour
- 04 HORIZONTAL TIMBER BOARDING
- 05 VERTICAL TIMBER BOARDING
- 06 RENDER
- 07 PV CELLS
- 08 COMPOSITE WINDOW
outer finish powder coated metal, with head and sill to match
- 09 SLATE TILED ROOF
with powder coated metal gutters and rainwater pipes
- 10 ROOF VENT
- 11 METAL CLAD ENTRANCE COVER

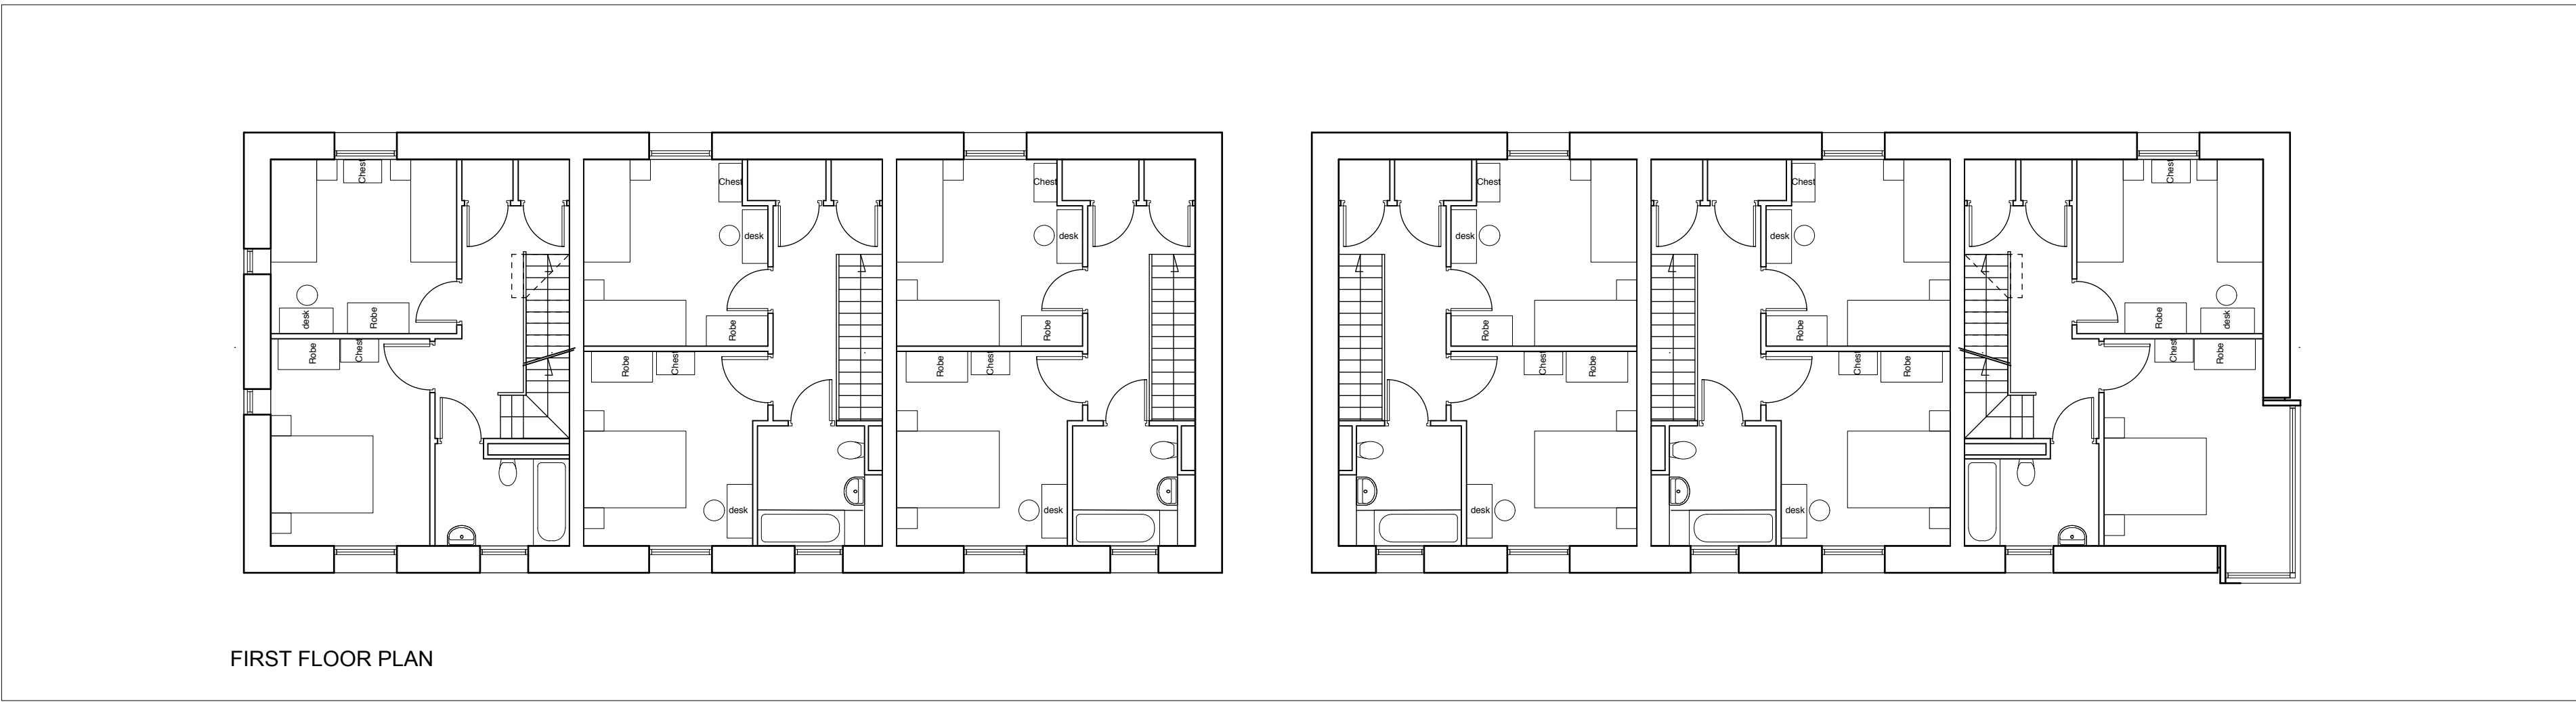

NW BICESTER PILOT DEVELOPMENT

BIMP2_PA_05_091 REV C

SCALE 1:100 @ A0
3RD DEC 2010

TYPE 3: 2 BED SOCIAL TERRACE

panter hudspith architects

4-8 Emerson Street, London SE1 9DU
t: 020 7633 9425 e: info@panterhudspith.com