
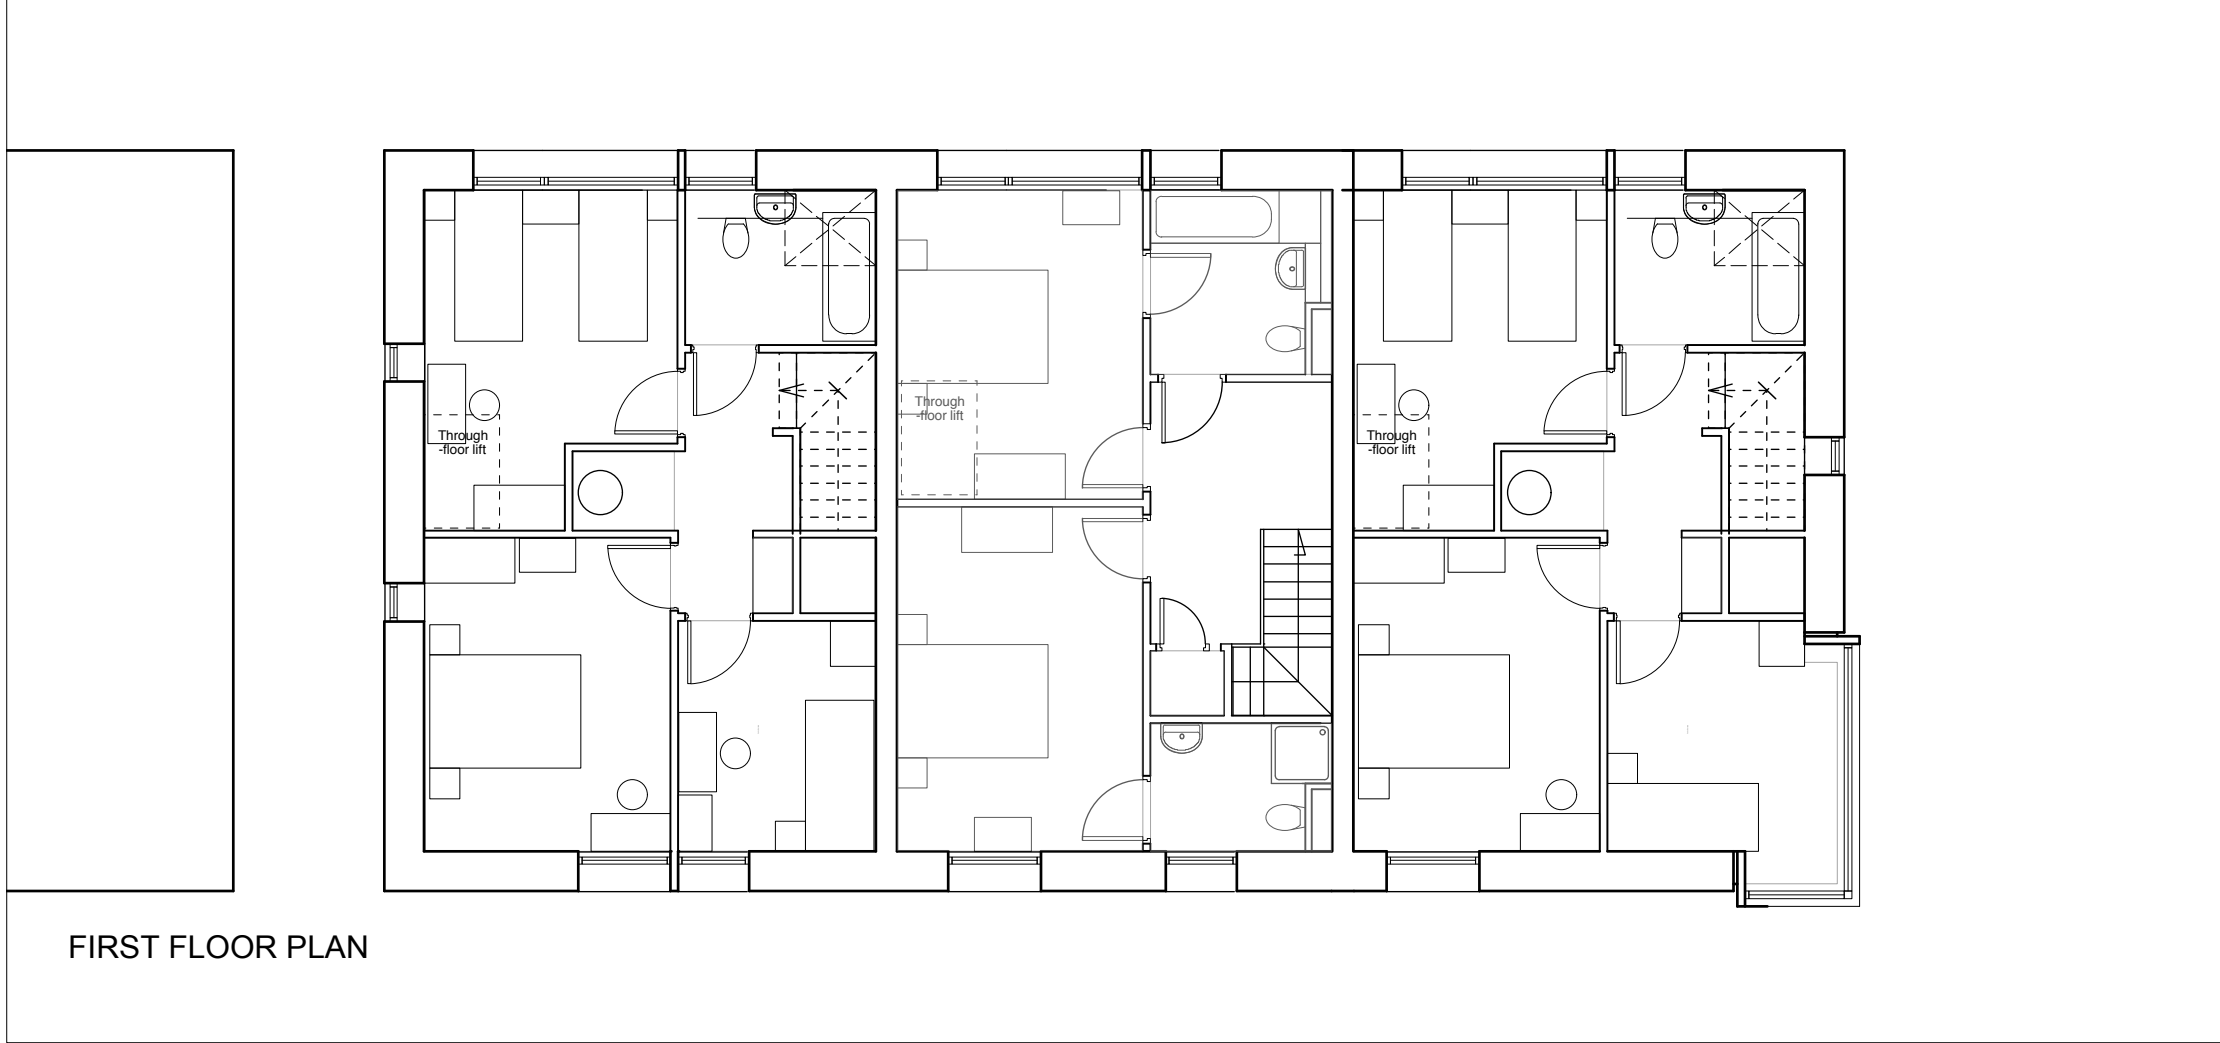
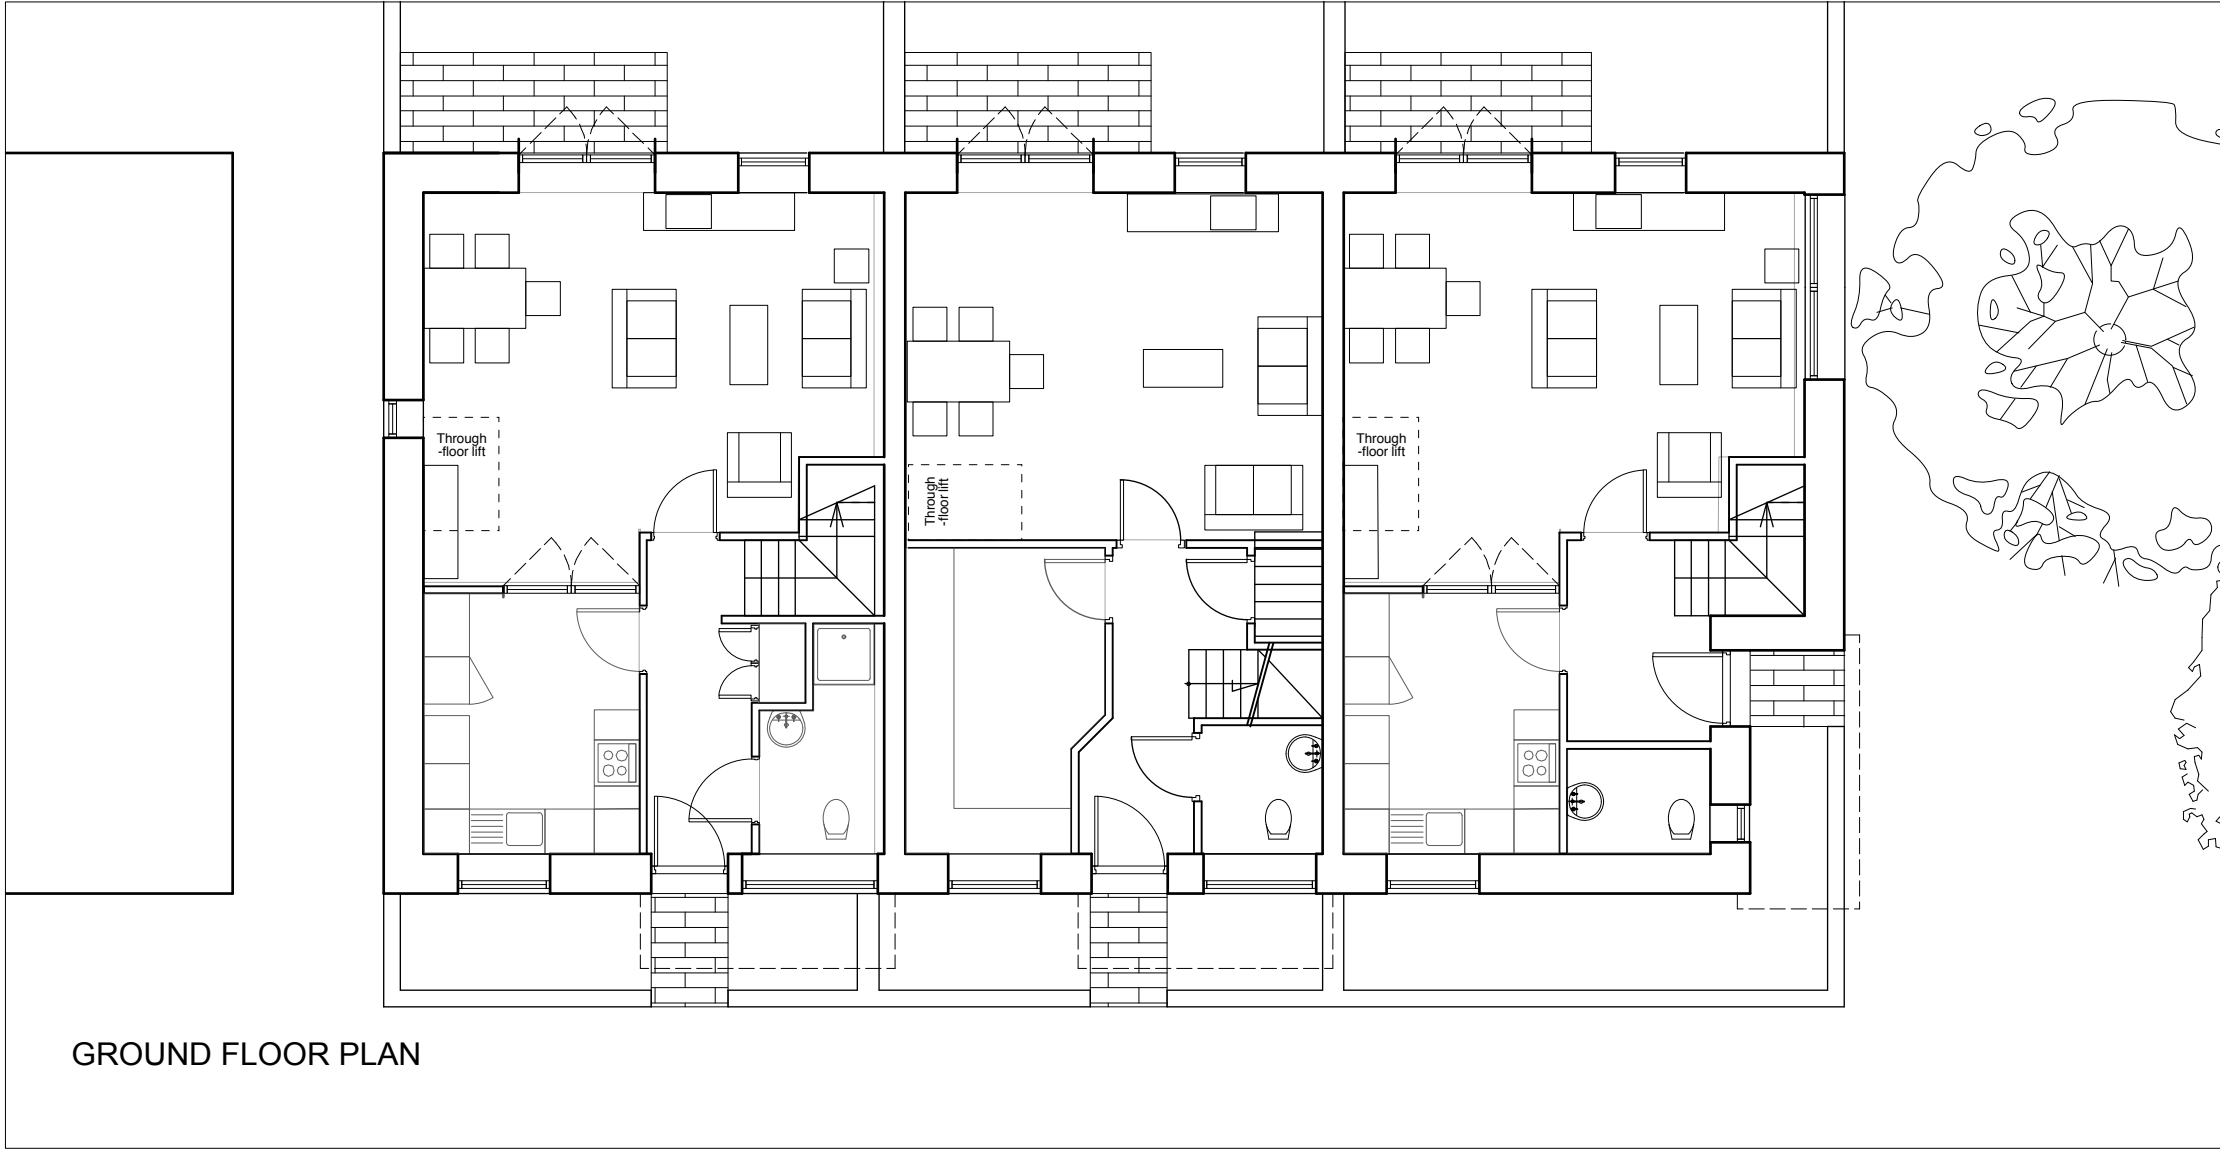
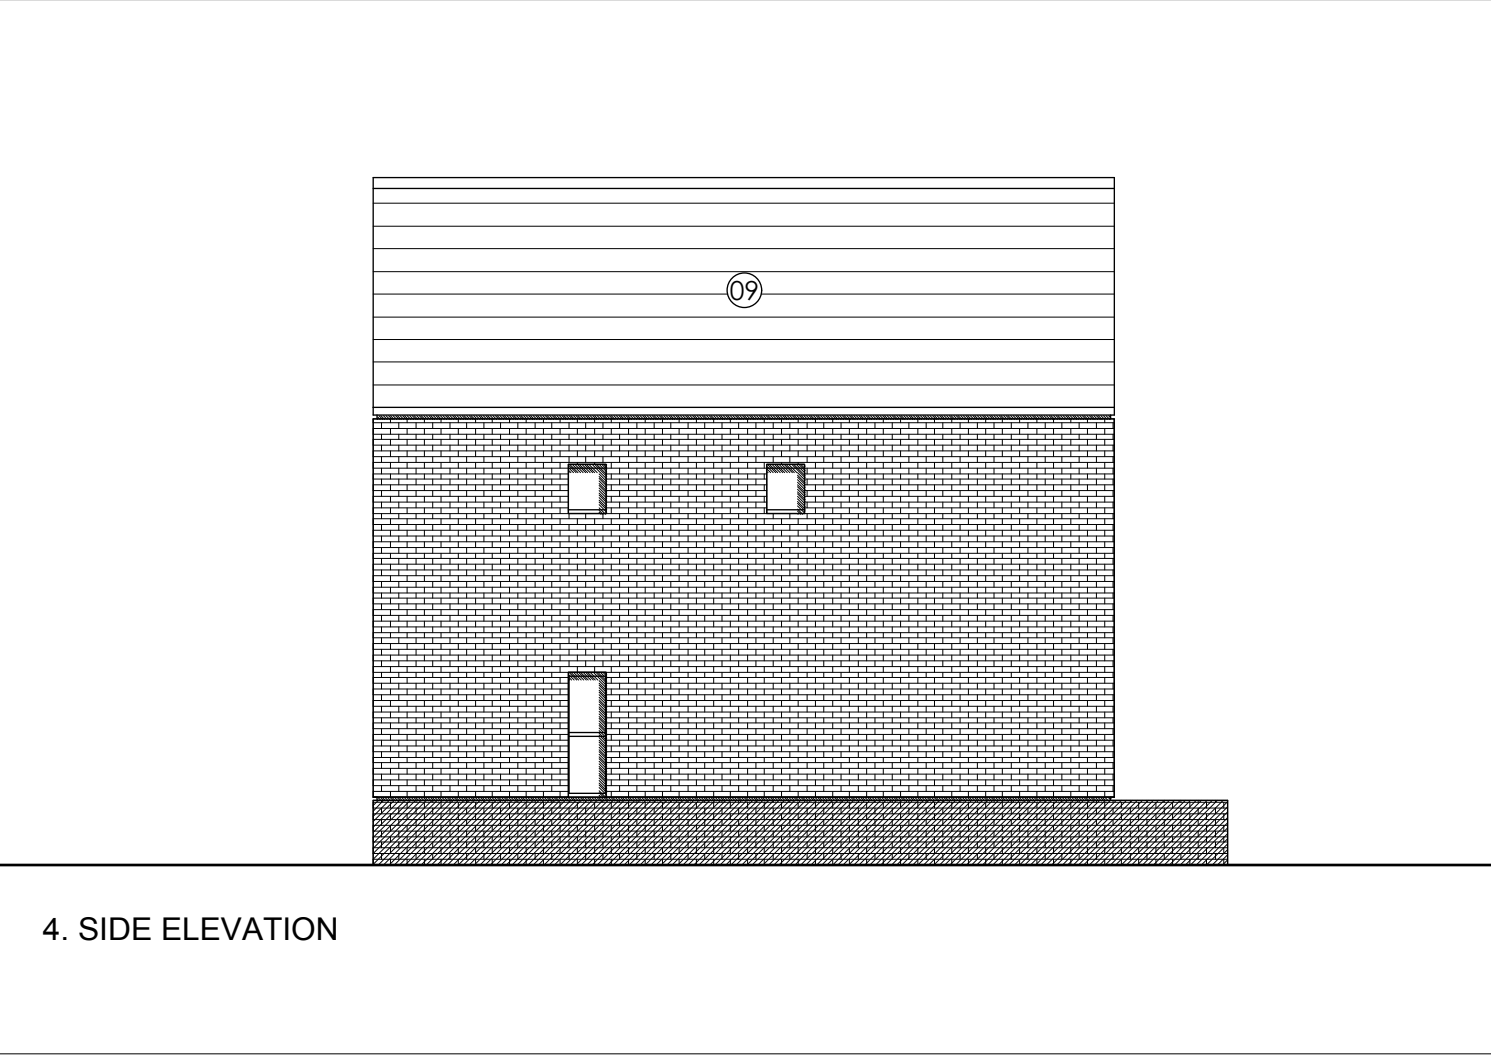
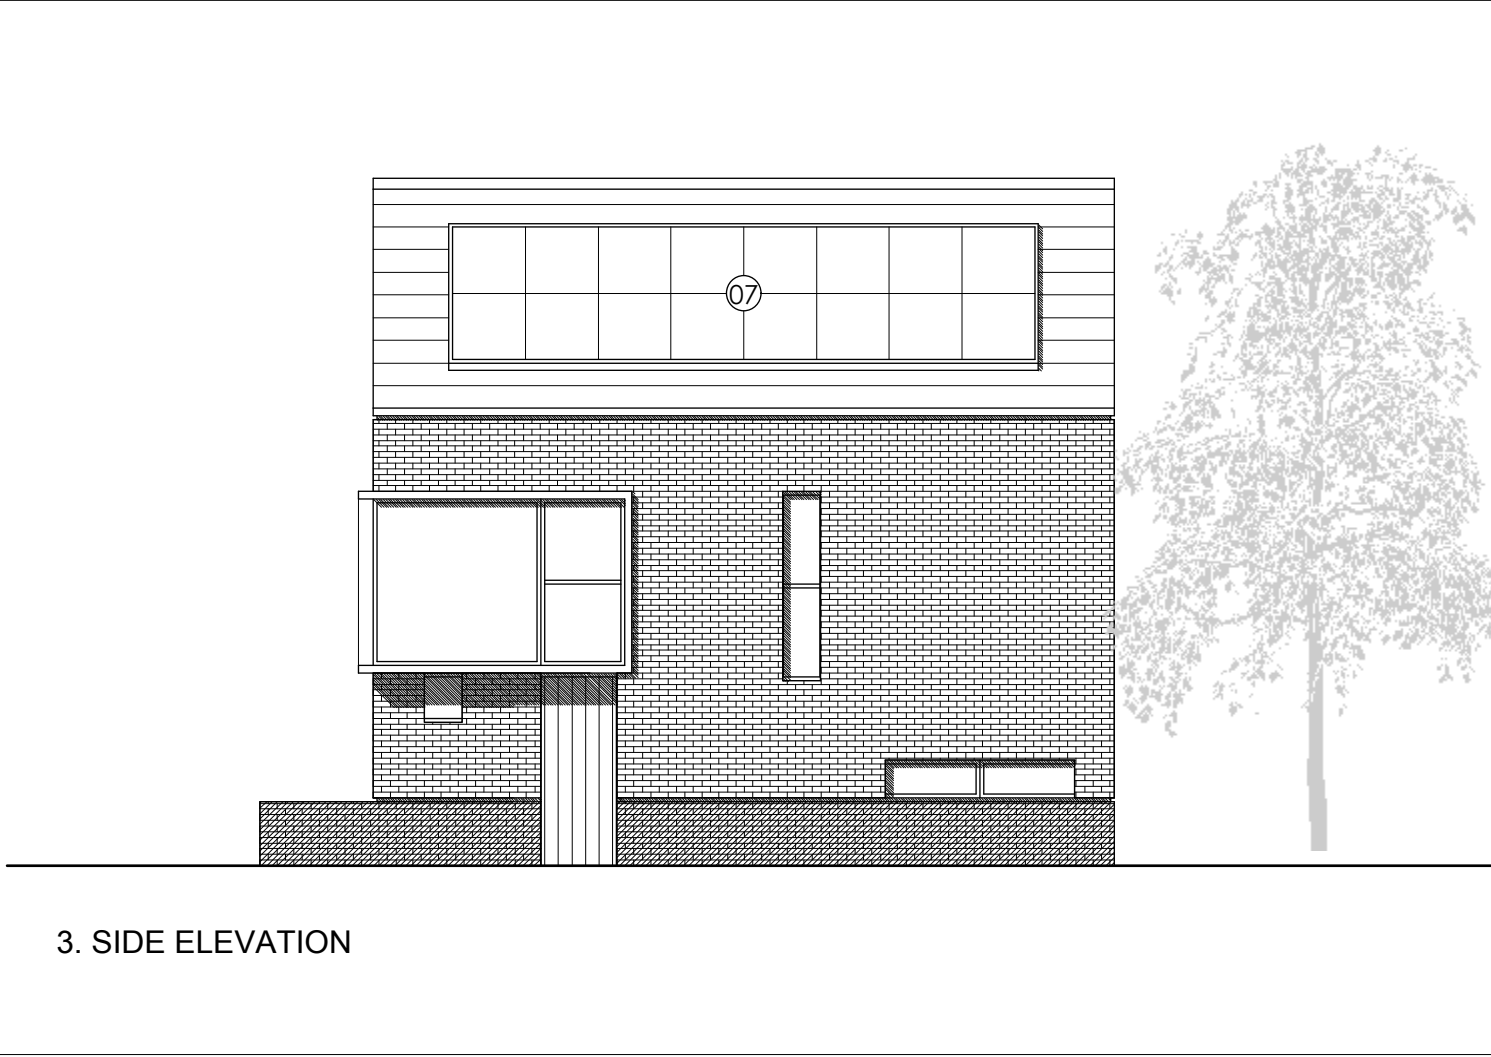


E2_2/3P_B_G

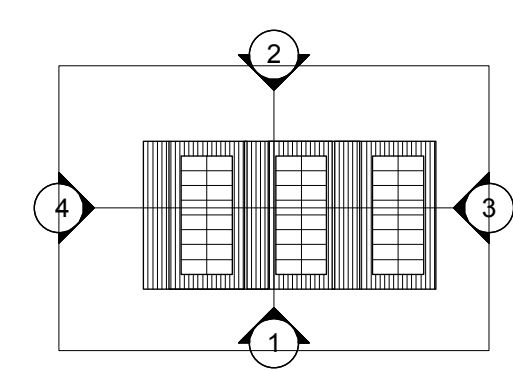

LEGEND

- 01 STONE
- 02 BRICKWORK
dark buff colour
- 03 BRICKWORK
light buff colour
- 04 HORIZONTAL TIMBER BOARDING
- 05 VERTICAL TIMBER BOARDING
- 06 RENDER
- 07 PV CELLS
- 08 COMPOSITE WINDOW
outer finish powder coated metal, with head and sill to match
- 09 SLATE TILED ROOF
with powder coated metal gutters and rainwater pipes
- 10 ROOF VENT
- 11 METAL CLAD ENTRANCE COVER