



Plan
1:250 @ A1

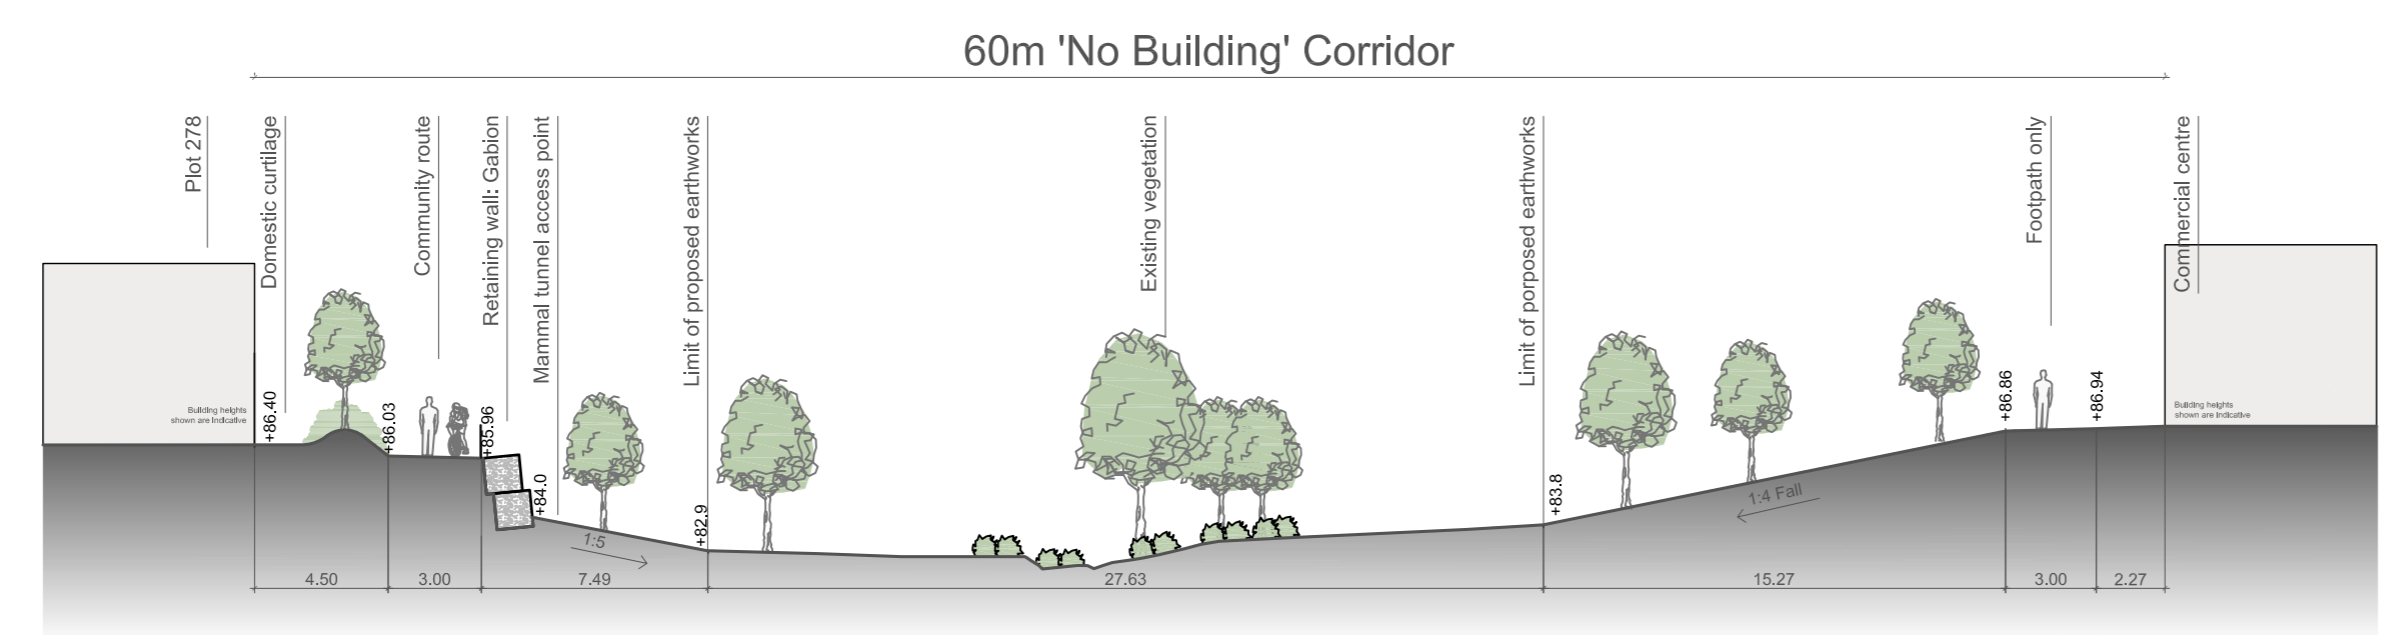

Section A-a
1:250 @ A1

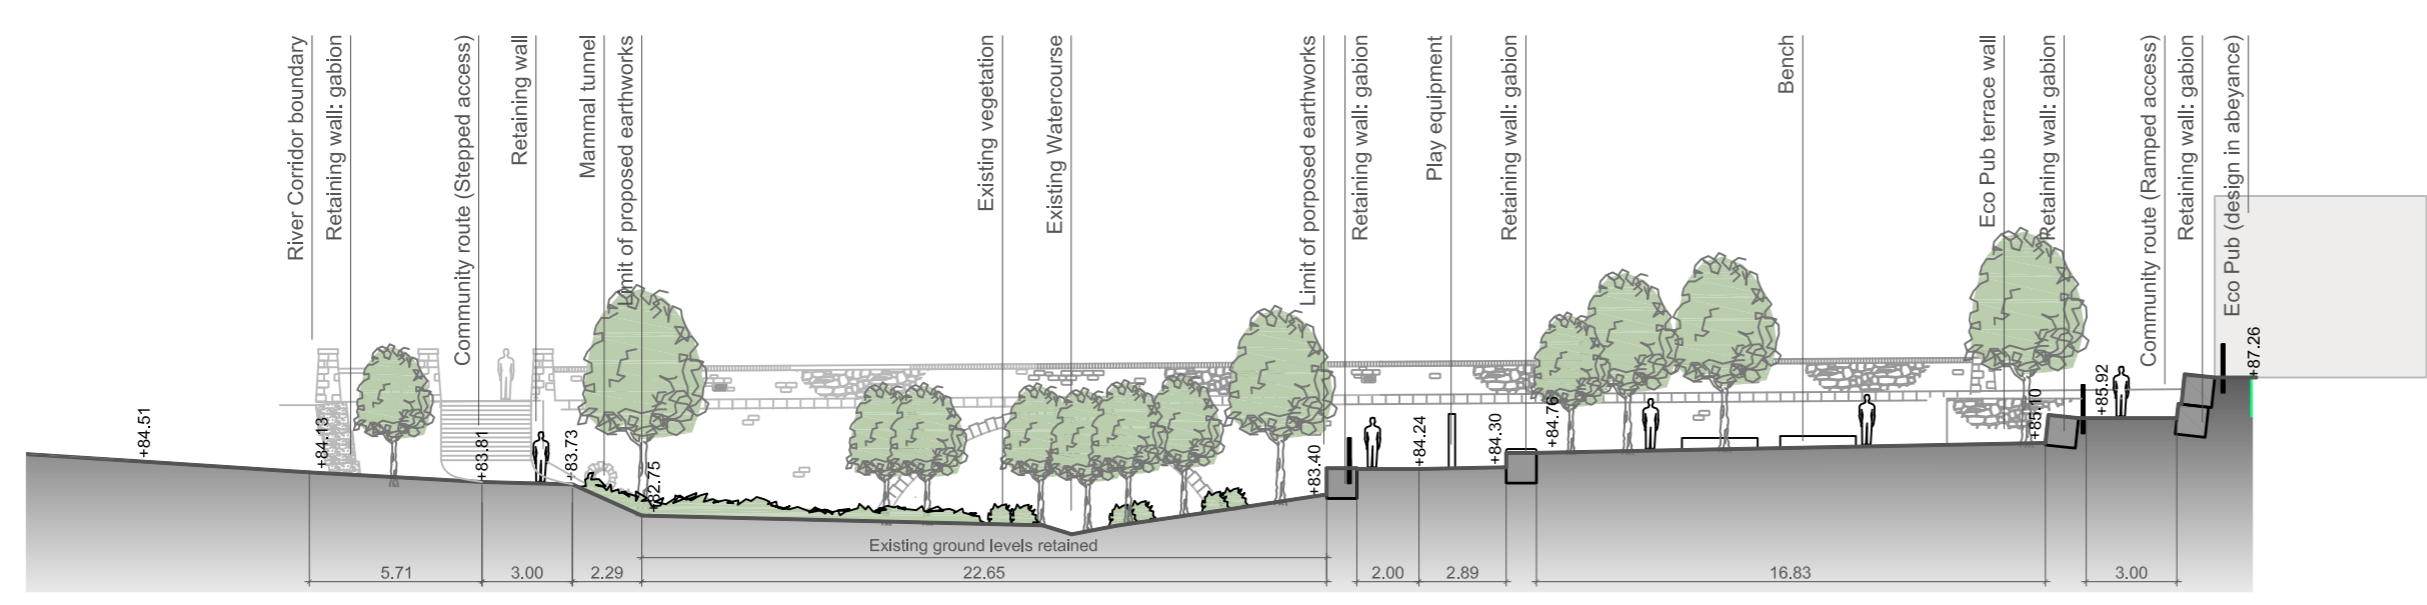

Section B-b
1:250 @ A1

KEY

Existing

- Existing tree and hedge
- Existing tree to be removed


Proposed

- Proposed tree (See drawings UA001881-905 to 919)
- Hoggin surface and timber edge board (See drawing UA001881-602-010)
- Bollard
- Proposed level (existing level)
- +83.30 (84.00)
- Gabion retaining wall
- Proposed handrail
- Proposed timber post and single rail guard rail
- Flood Risk Assessment outline: 1-1000yr floodline
- Flood Risk Assessment outline: 1-100yr + Climate Change
- SUDS pond (annotated where not planted)
- Wetland scrape (annotated where not planted)
- Netpave 50 Grass paving system (See drawing UA001881-602-010)
- Exemplar site boundary
- Proposed foot/cycle bridge - Design TBC
- Proposed boardwalk
- Gradient (Notes: If steeper than 1:3 (or as advised dependant on ground conditions) reinforcement may be required (e.g. Geo-Jute or similar approved))
- Proposed planting
- Timber bench
- Species Rich Grassland Mix
- Bank

NOTES:

For Levels Information see drawings UA001881-701-321 to 322

Exact Locations of existing trees/features to be ascertained on site. Should any issues arise from tree locations not as shown - works in this location to be postponed and reported to Contract Administrator/Landscape Architect.

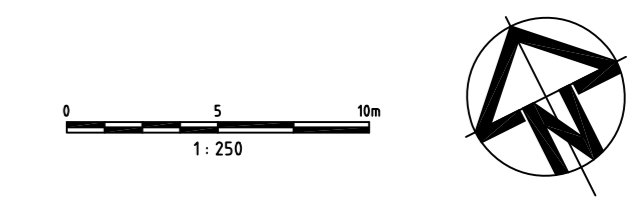

Issue	Description	Date
07	Pedestrian bridge lengths and associated paths revised, levels information moved to Levels drawing	29-07-2013
06	Retaining wall adjacent to new step detail added as gabion	30-01-13
05	Path level / alignment alteration and Section B-b added	09-01-13
04	Annotation amendments	17-12-12
03	Benches added	05-11-12
02	Addition of SUDS access track + minor changes	23-10-12
01	DRAFT	01-10-12

Status		CONSTRUCTION	
Original Size	A1	Author	B.CONNOLLEY
Height Datum	O.S.	Checker	A.VICTORY
Grid	O.S.	Approver	R.KITCH
Scales		Current Issue Signatures	
1:250 @ A1			
Copyright reserved			

Client

HYDER CONSULTING (UK) Limited

5th Floor, The Pithay
All Saints Street
Bristol, England
BS1 2NL

Tel: +44 (0)870 000 3003
Fax: +44 (0)870 000 3903

Project

Bicster Eco Development

Title

River Corridor General Arrangement 1of2

Drawing No.	Project No.	Issue
701-221	UA001881	07