

Bicester Eco Town


Bridge Material Proposals

WDH SK 400


Rev 1 - string course changed from bekstone natural light weathered blocks to cast stone.

Rev 2 - laying pattern type A selected by CDC

Rev 3 - size of coping and string course added

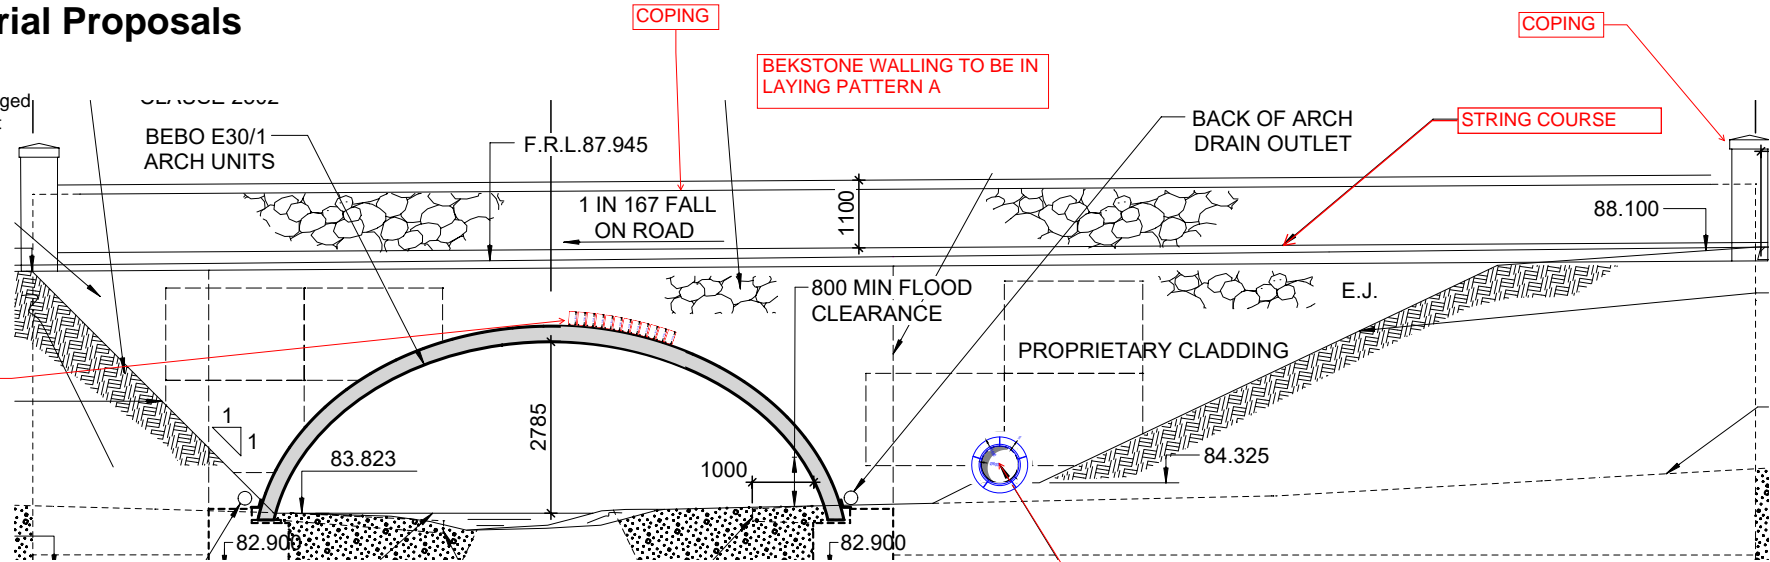

Laying pattern for elevation:

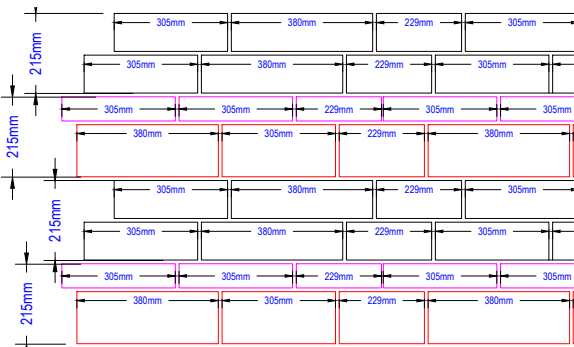


Type A

Brick

Bekstone Natural Light Weathered - Tumbled finish (to match dwellings)



Coping size

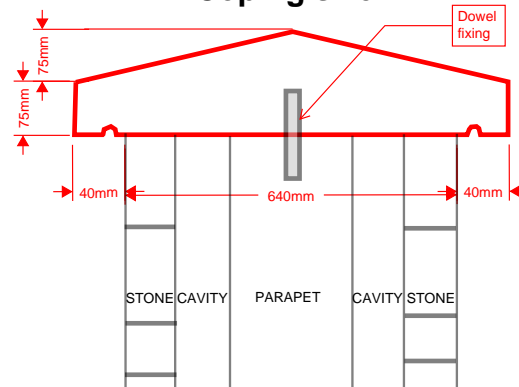


String Course

Bekstone Portland (to match dwellings)



String course size

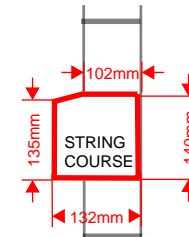


Coping

Bekstone Portland (to match dwellings)



Keystone surround to mammal tunnel

In Bekstone portland finish

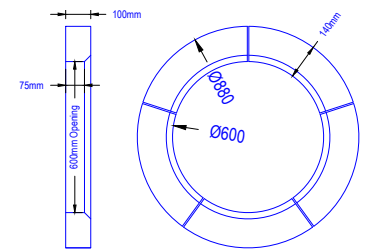

Keystone surround to bridge arch

In Bekstone natural light weathered blocks, tumbled finish

