



**Sections**  
Scale 1:25 @ A1

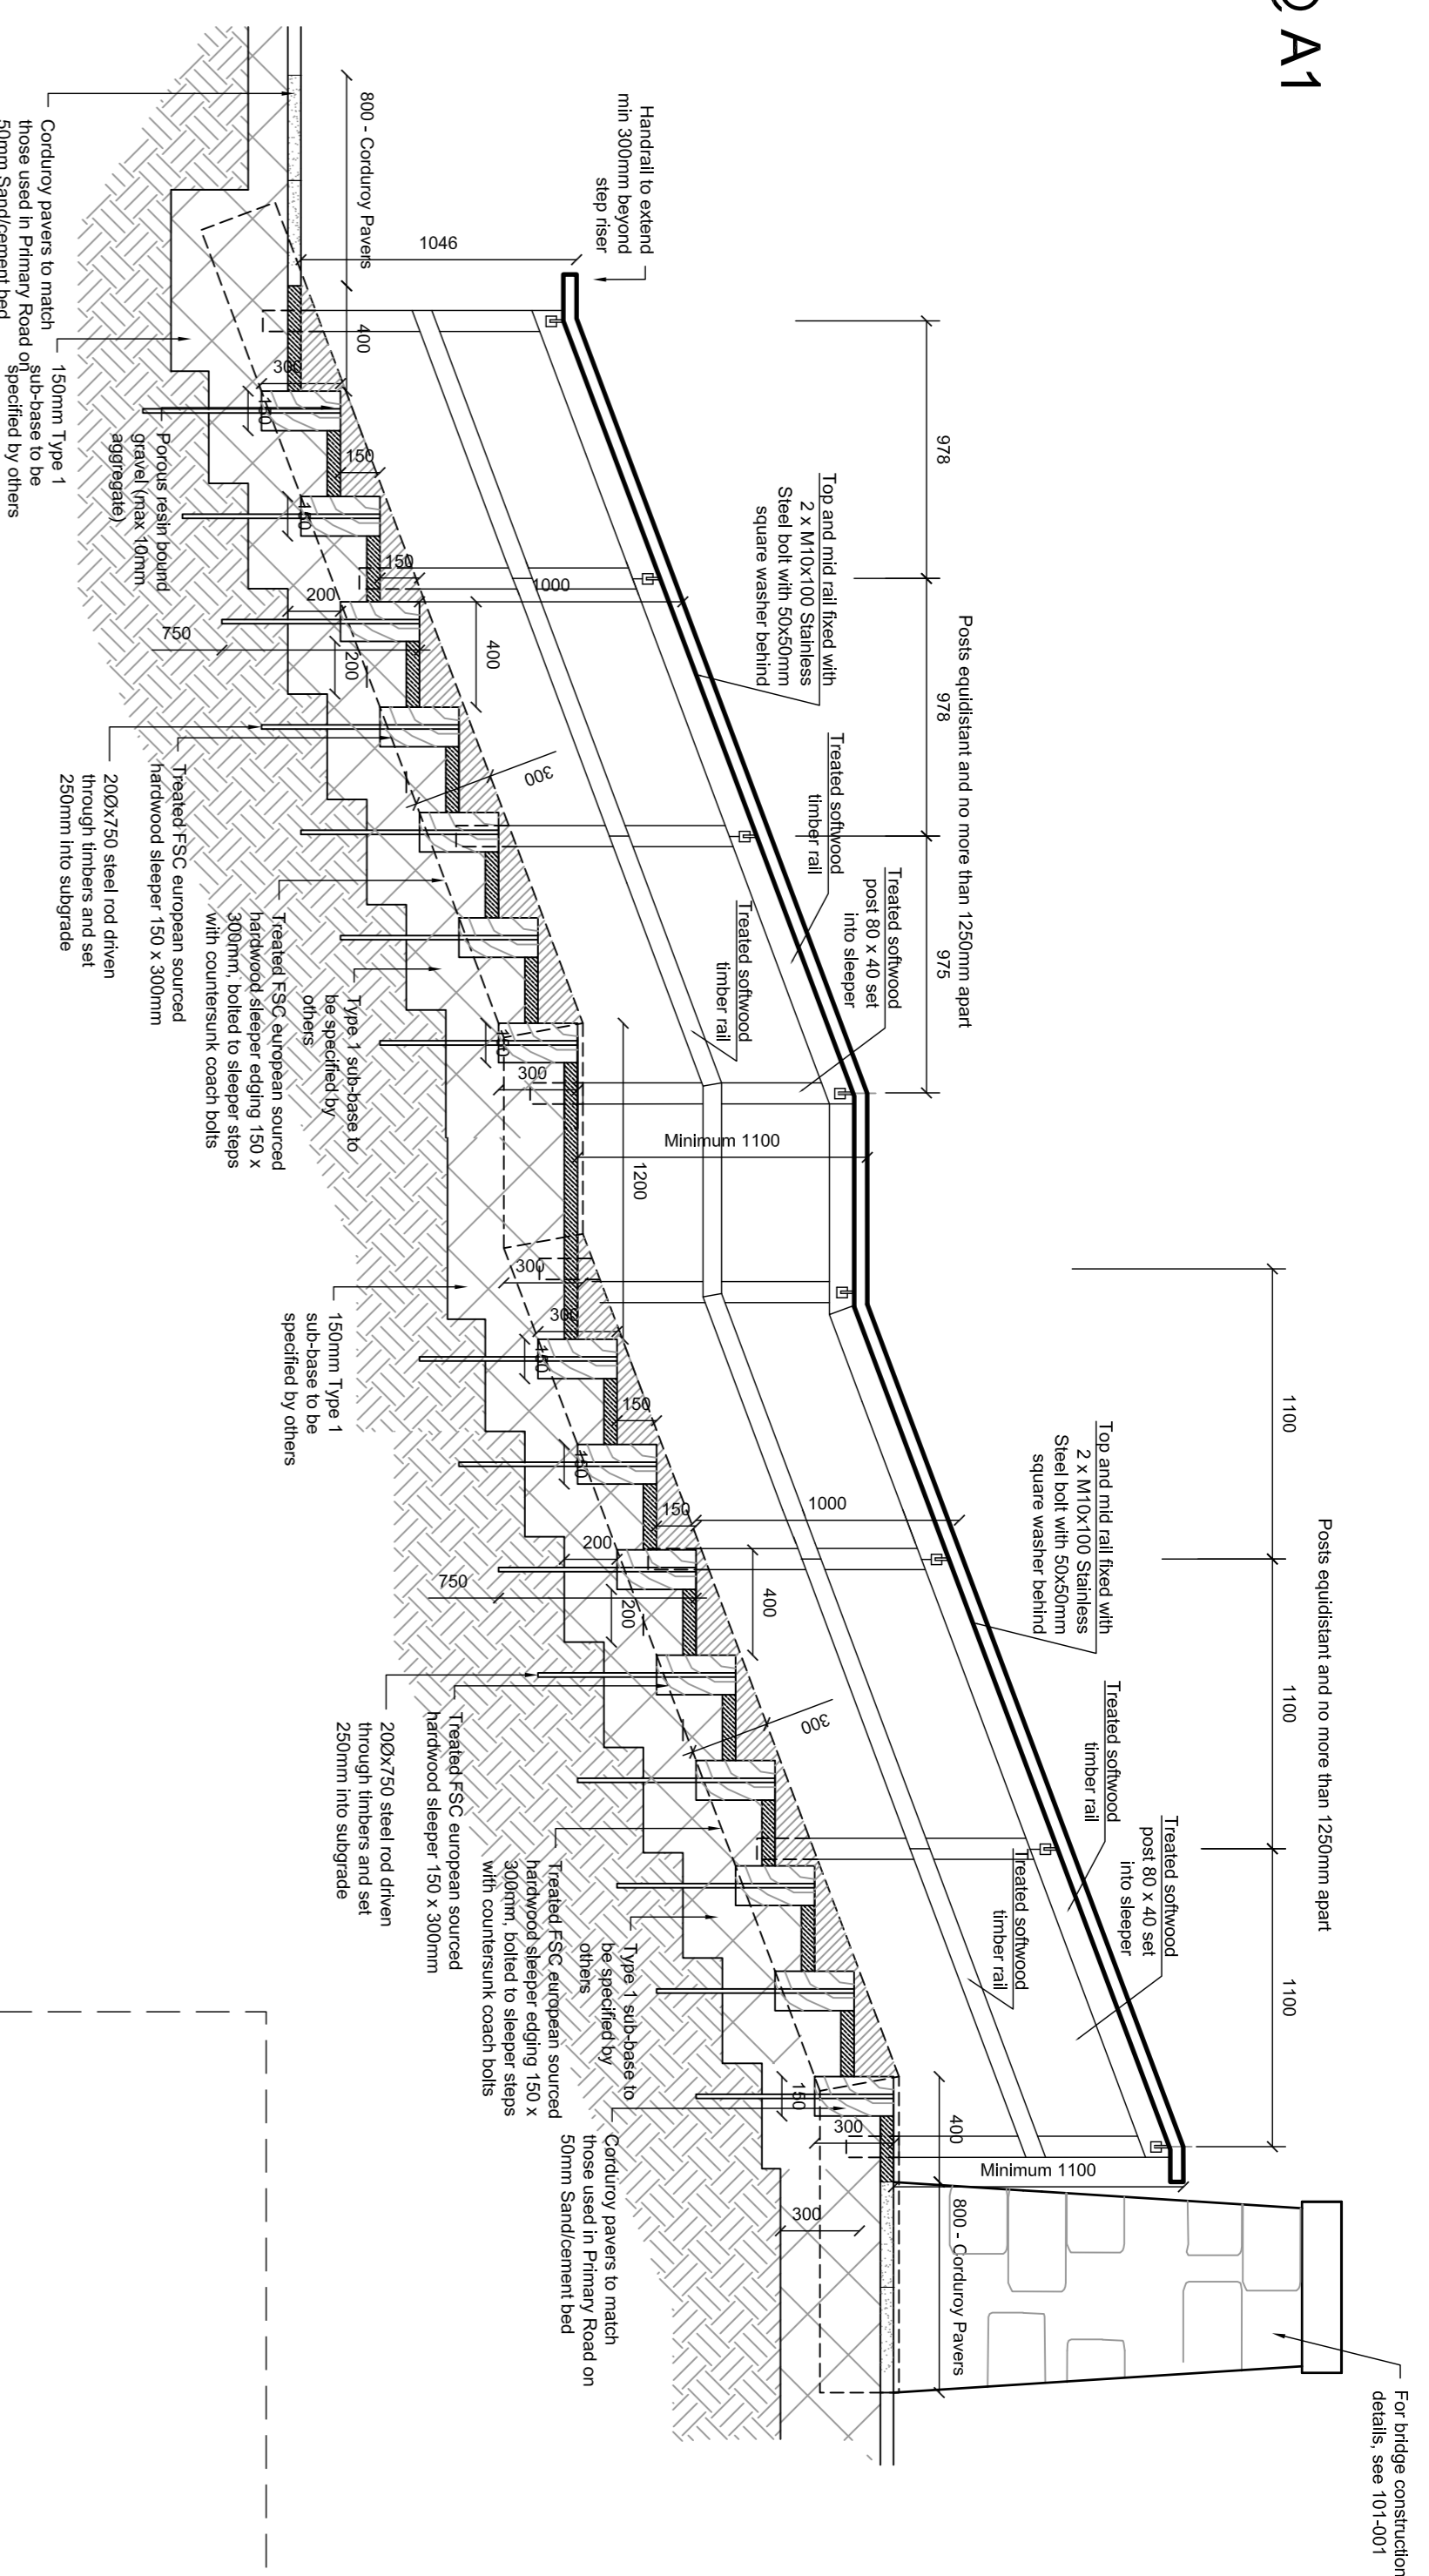

**Step Detail 1: Access from southern bridge to Community Route**


\* Riser heights shown are indicative (150mm) - refer to 701-221 and 222 River Corridor General Arrangement drawings and 701-321 to 322 River Corridor Levels drawings

**Step Detail 2: Access from Plot 272 to Community Route**

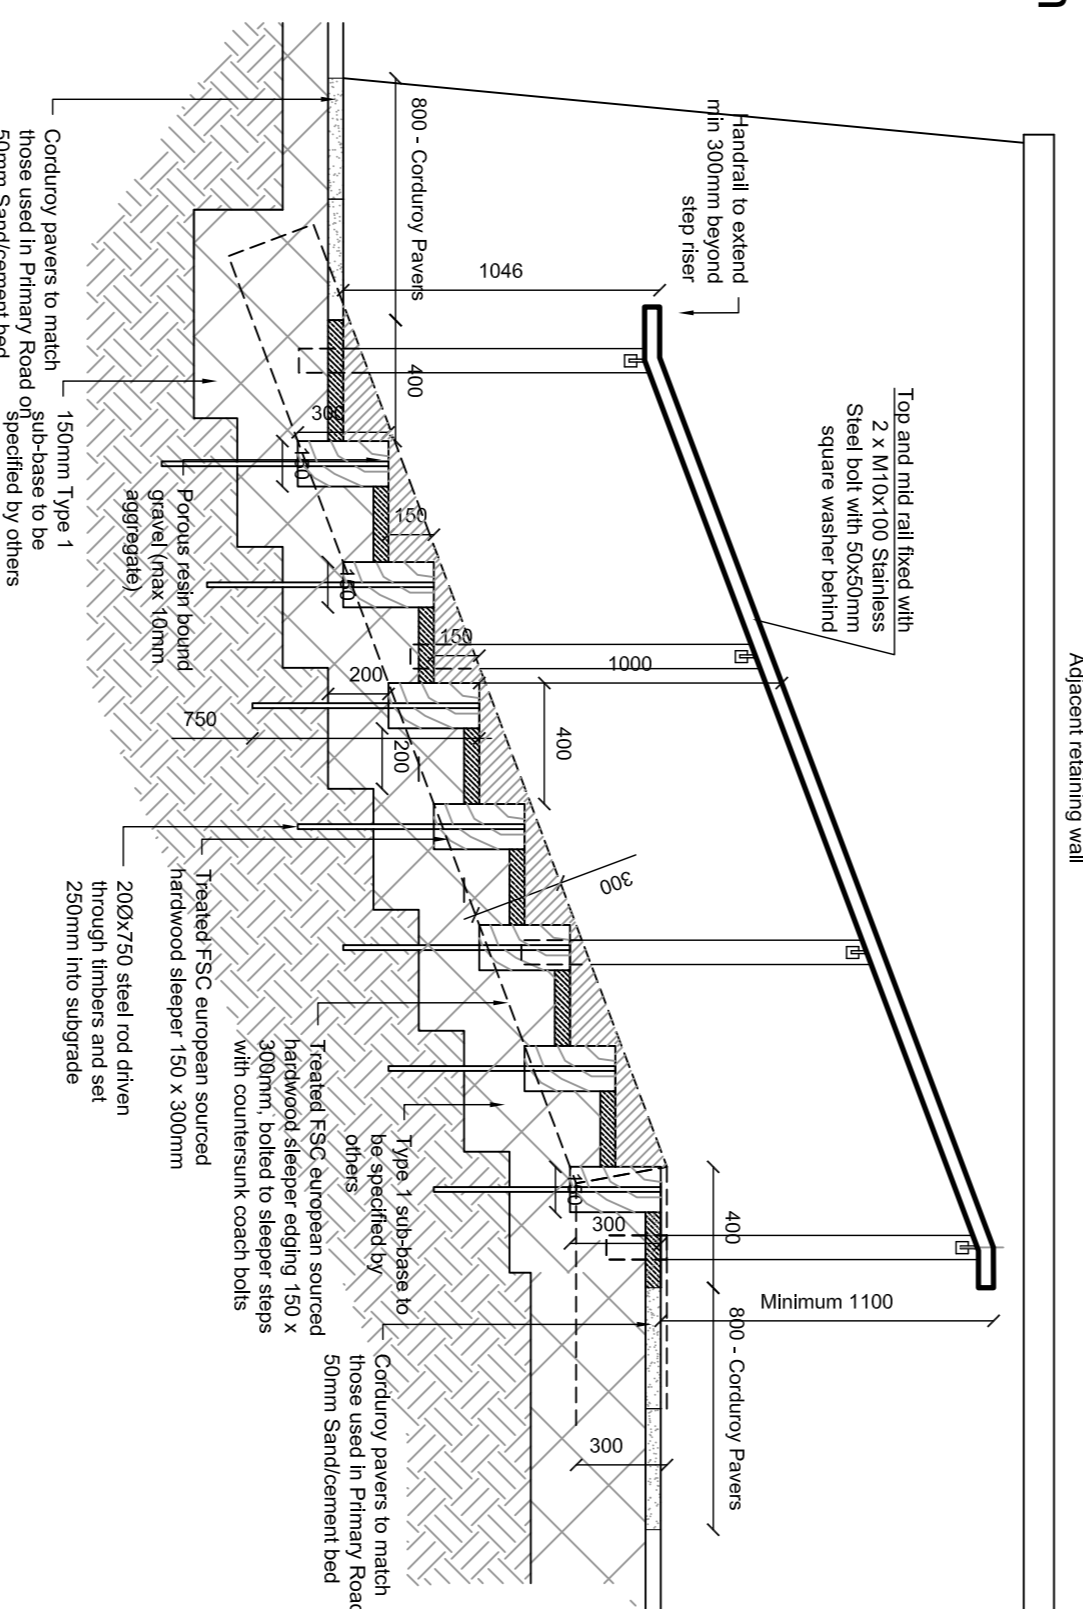


**Step Detail 2: Access from Plot 272 to Community Route**


**Step Detail 3: Woodland Path steps**

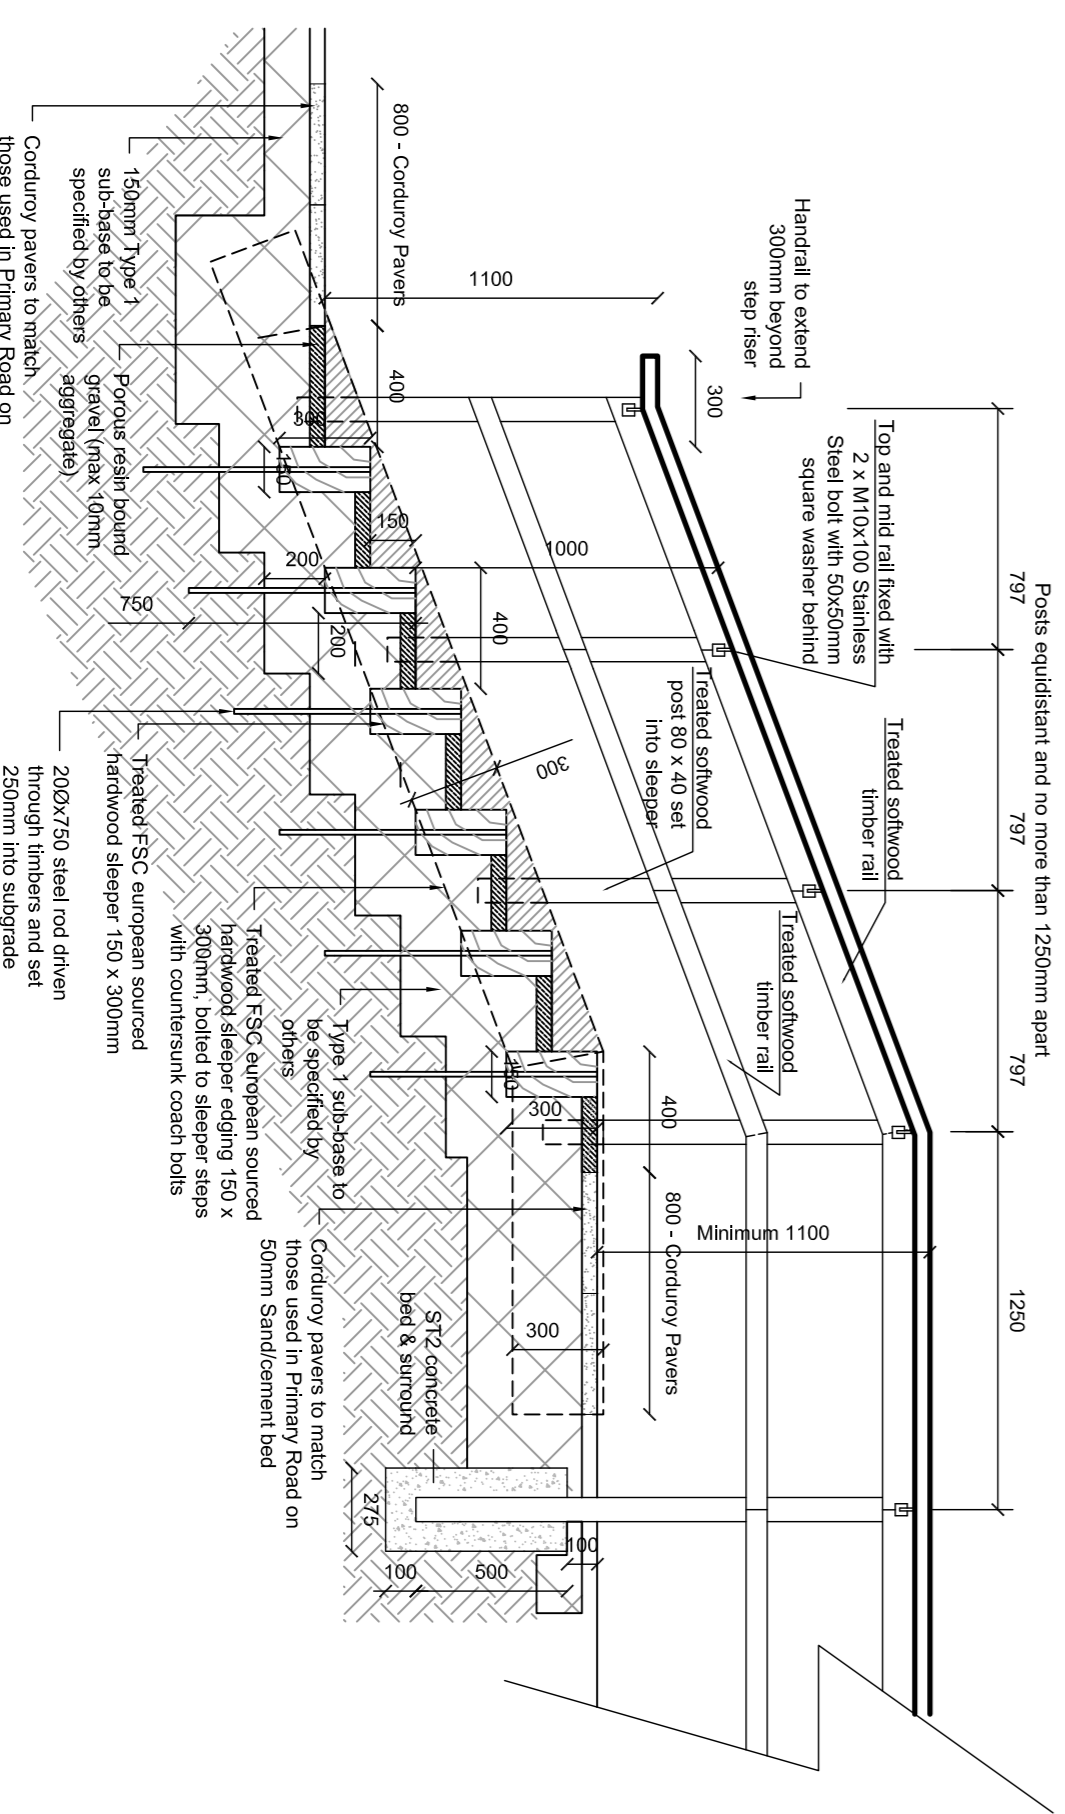


**Plans**  
Scale 1:50 @ A1

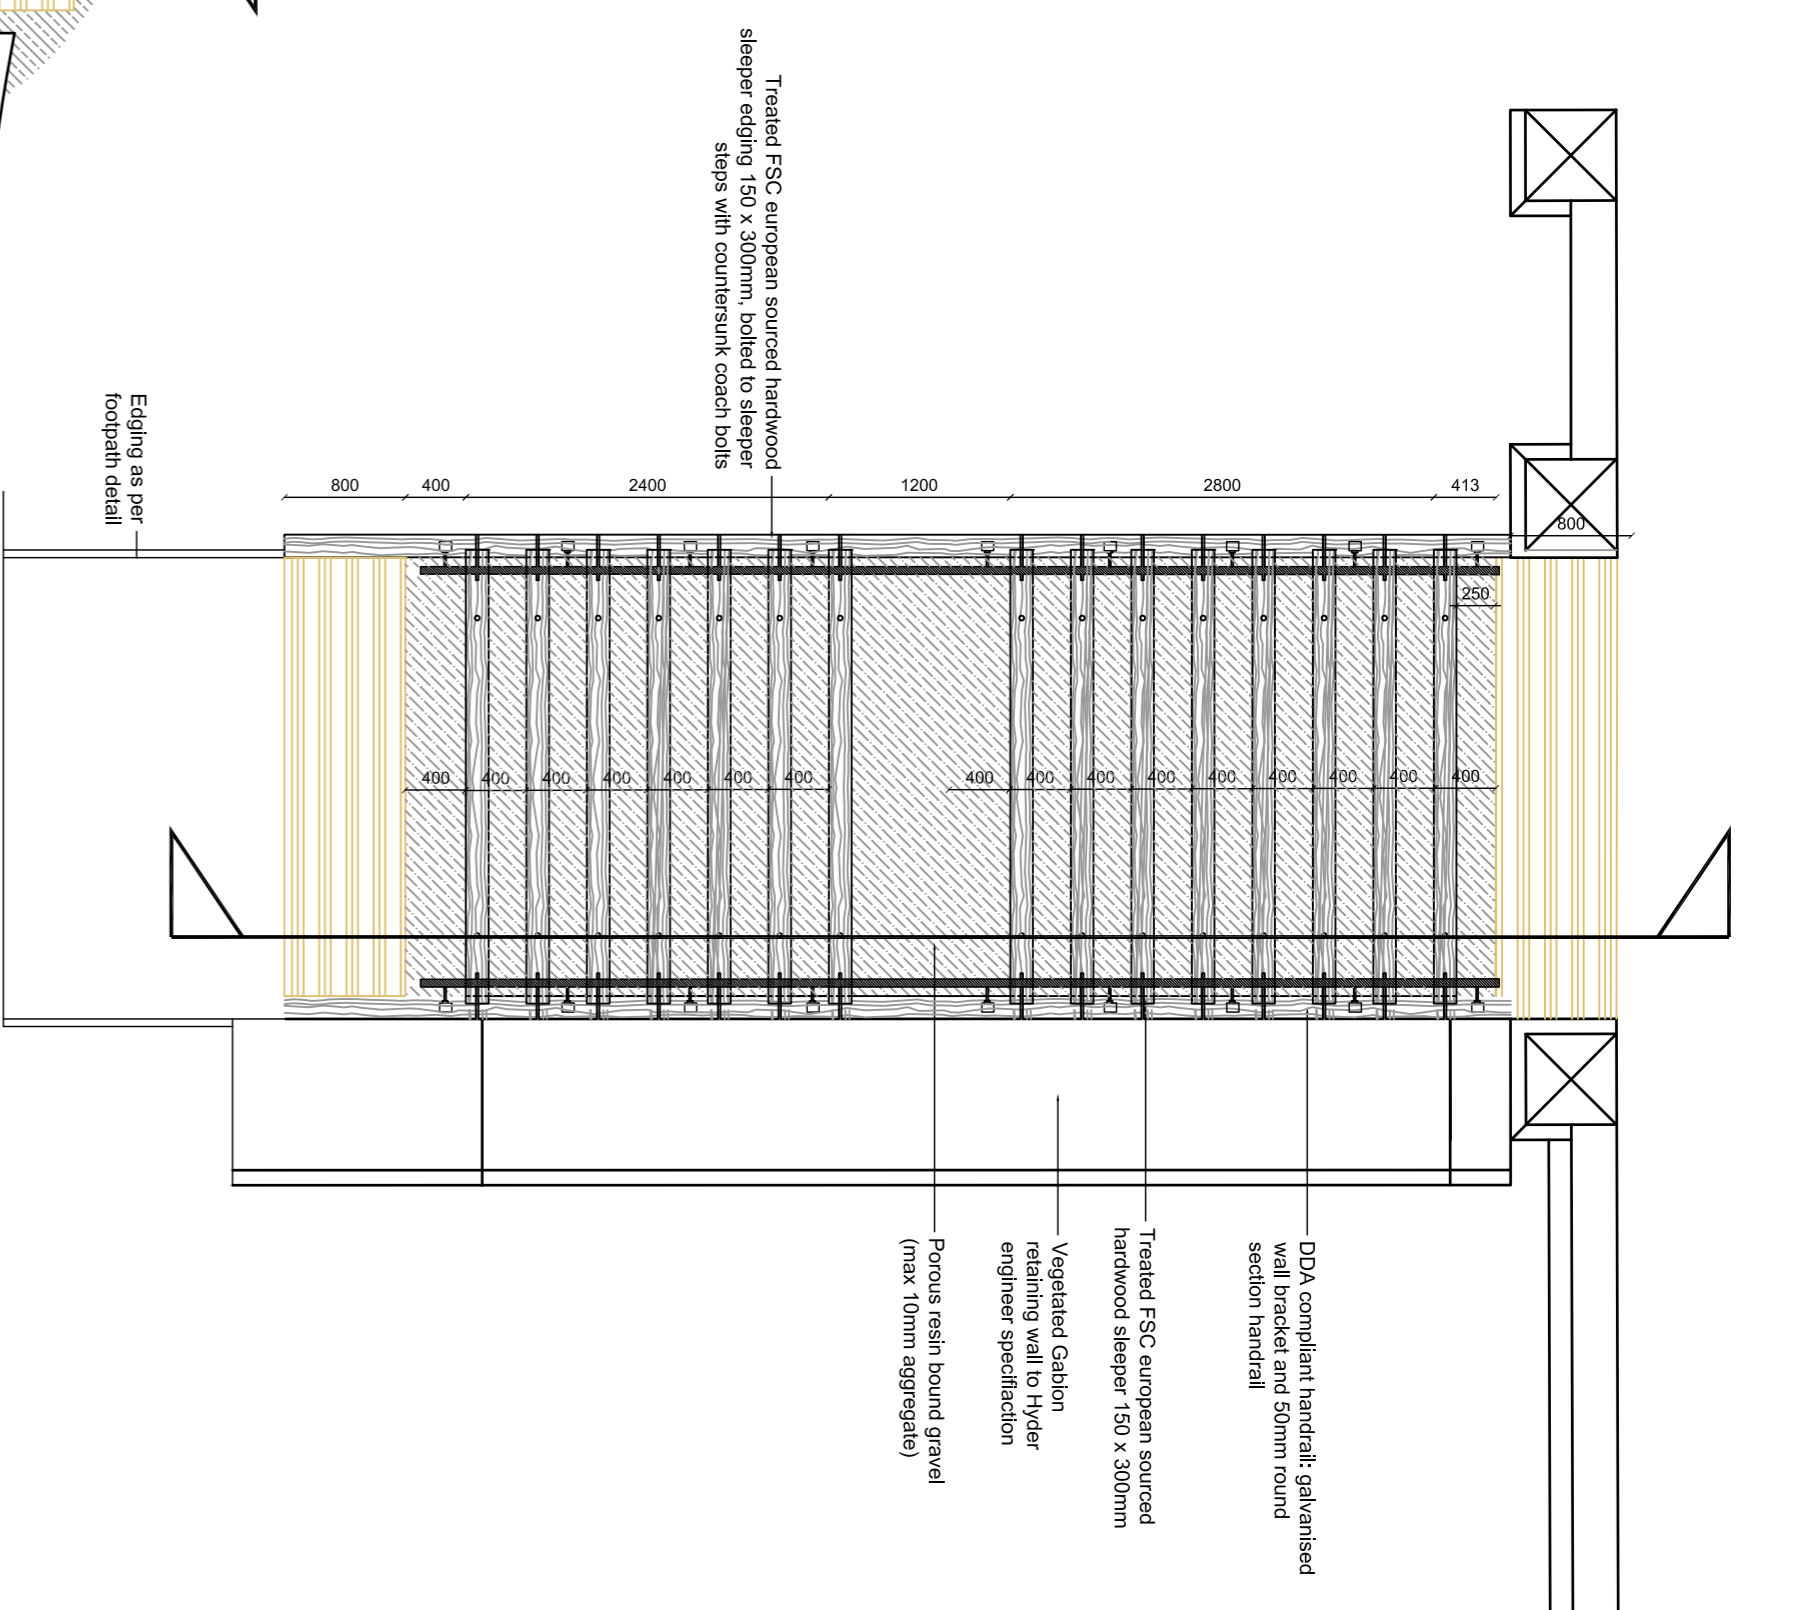

**Step Detail 1: Access from southern bridge to Community Route**

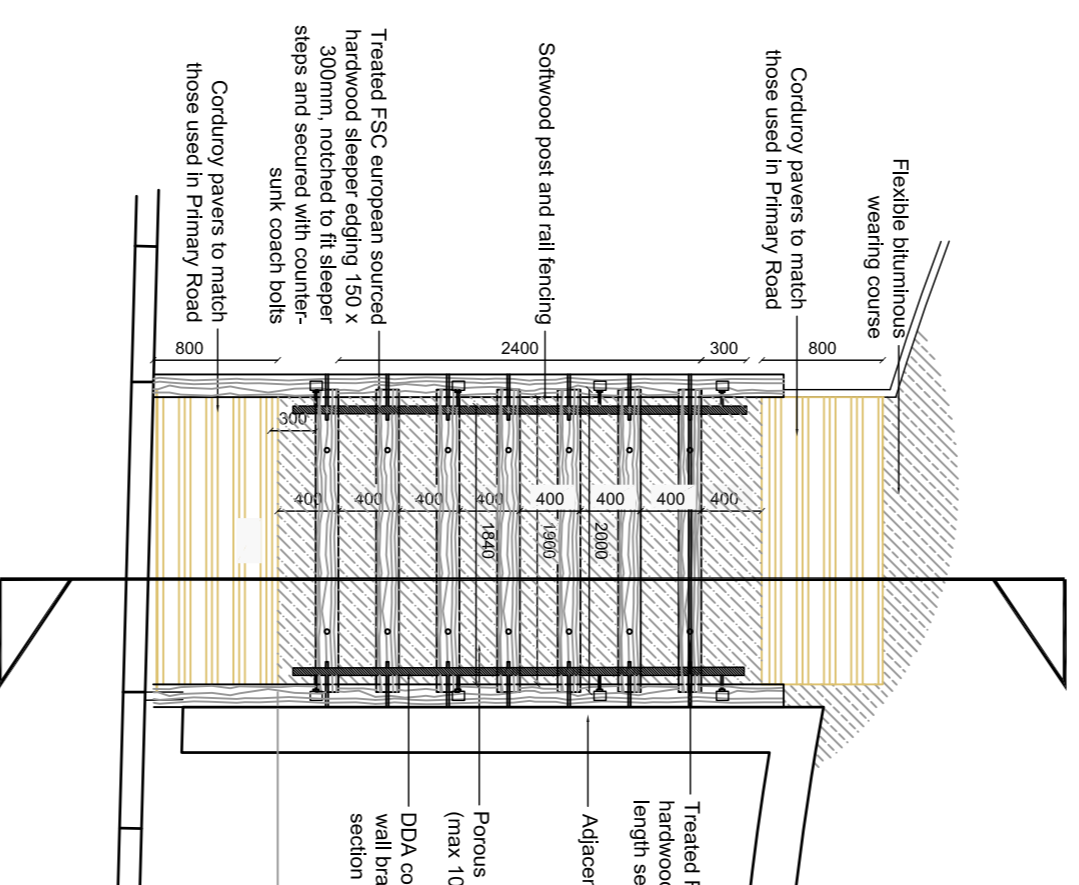

**Step Detail 2: Access from Plot 272 to Community Route**

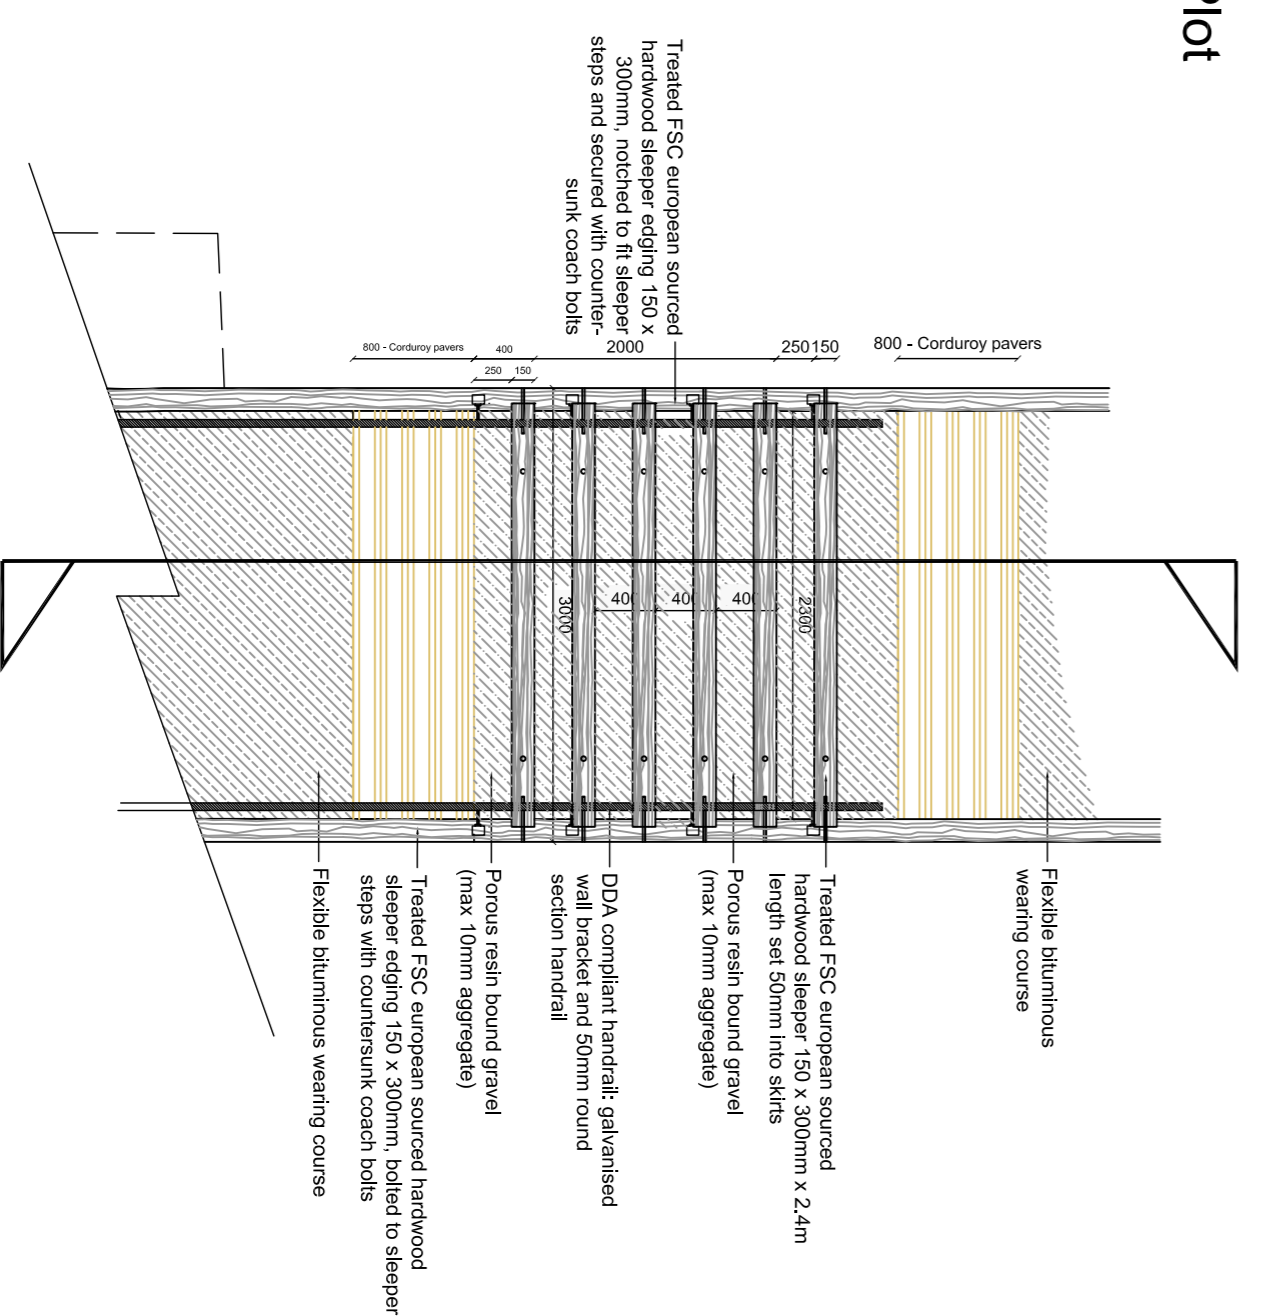

**Step Detail 3: Woodland Path steps**

- Notes:**
- All Construction to Manufacturers' recommendations
  - All supplier details to be or similar approved
  - Handrails: Posts to be 1675 x 127 x 64mm sawn timber, max 1250mm centres. Top rail (120 x 50mm) to include galvanised DDA handrail wall bracket and 50mm round section handrail as shown. Mid rail (88 x 38mm).

All timber to be pressure treated with an approved preservative (BS 1282), from FSC certified sources. 90mm galvanised nails to be used. All items to BS 1722.

**DDA handrail fixing detail**  
1:5 @ A1

01. Revision amendment. 14-12-2012. GPR/FT
02. Revision amendment. 08-01-2012
03. Step detail line, added & revision amendments. 08-01-2012
04. Redrawing wall to step detail as 1, added as Detail. 08-01-2012
05. Coding changed to blocks, changes to material and post and rail. 16-08-2014
06. Post detail and final material detail amended. 27-08-2014
07. Type 1 sub base re added. 04-03-2015
08. Timber replaced in response to CDC Comments. 21-09-2015

Status	Description	Date
PLANNING FOR CONSTRUCTION		

Scale	Author	Current Issue Signatures
1:25 @ A1	B. POPE	
Original Size	Checker	
A1	A. VICTORY	
Height Datum	Approver	
0.5	A. ZORLUTUNA	
Grid	© Copyright reserved	
0.5		



**Hyder**  
HYDER CONSULTING (UK) Limited  
5th Floor, The Pillary  
All Saints Street  
Bristol, England  
BS1 2NL  
Tel: +44 (0)870 000 3003  
Fax: +44 (0)870 000 3903

**Bicester Southfields Eco Development**

**River Corridor Step Details**

Drawing No.	Project No.	Issue
701-808	UA001881	08