




WATER COURSE CROSSING LOCATION PLAN
 SCALE 1:2500

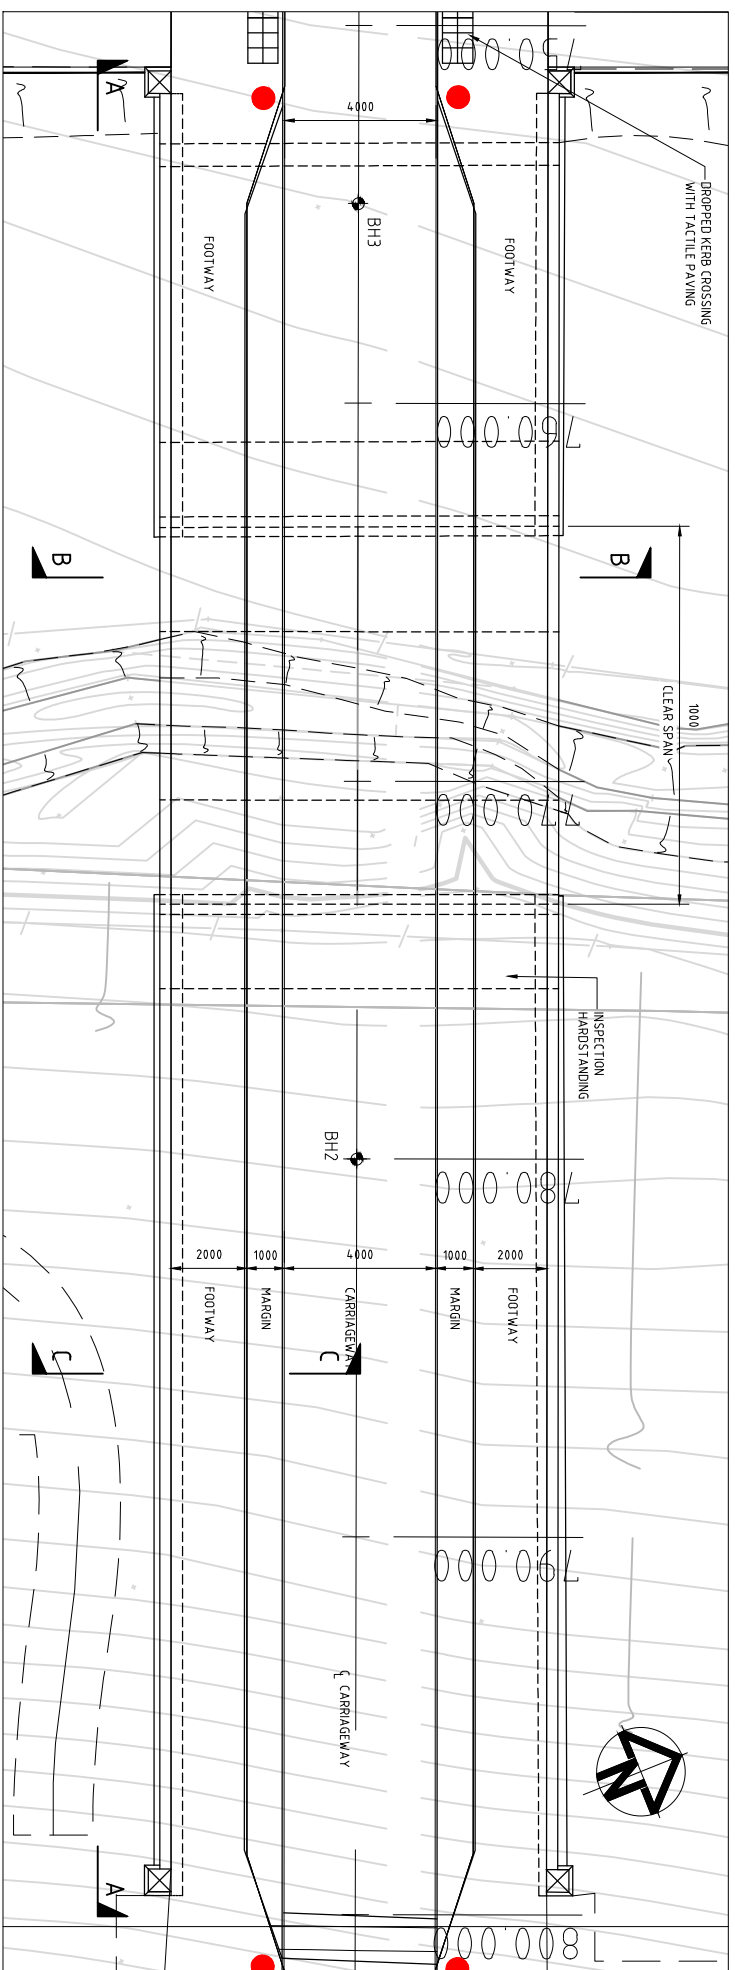


TYPICAL WATER COURSE CROSSING PLAN
 SCALE 1:100

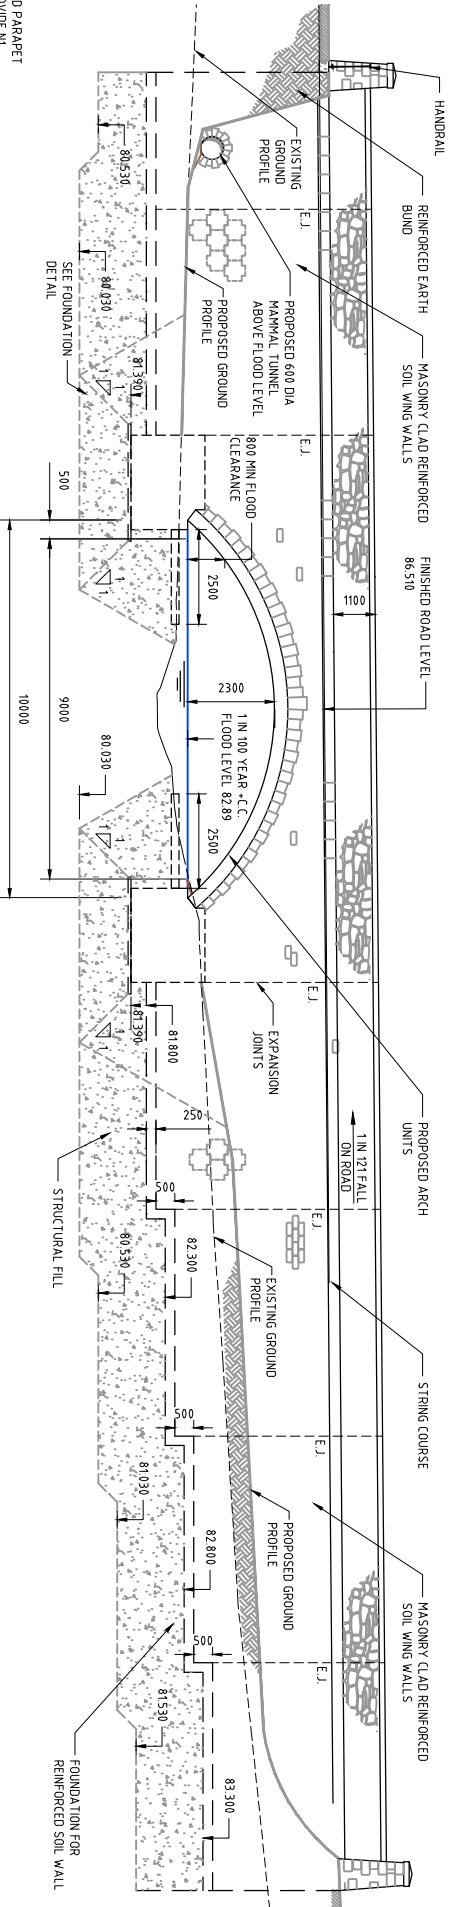


ELEVATION A-A
 SCALE 1:100

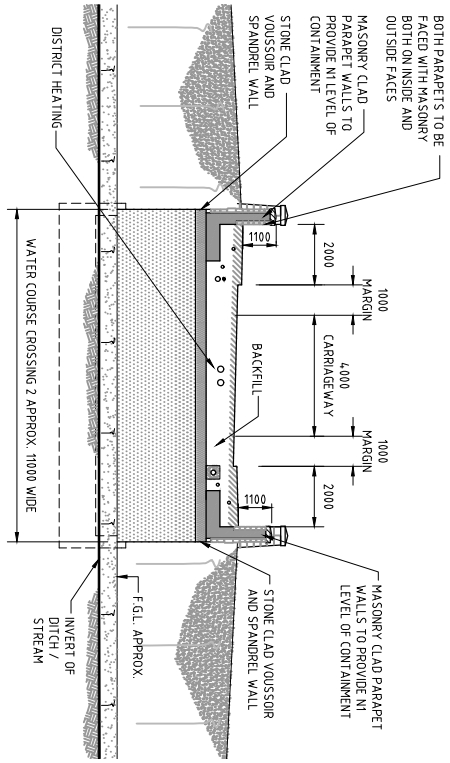


SECTION B-B
 SCALE 1:175

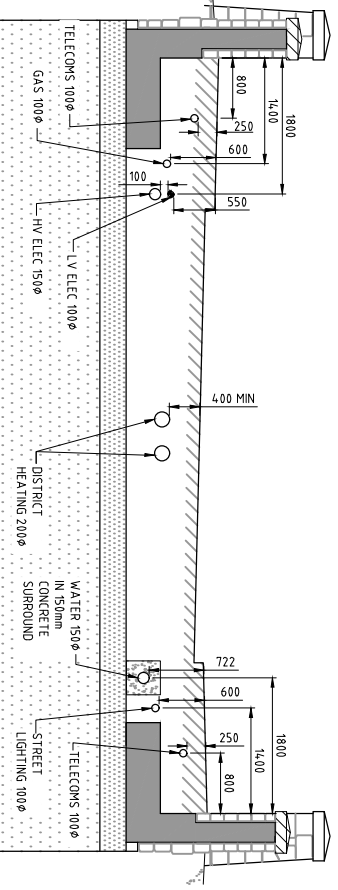

SECTION B-B - SERVICE DETAILS
 SCALE 1:50

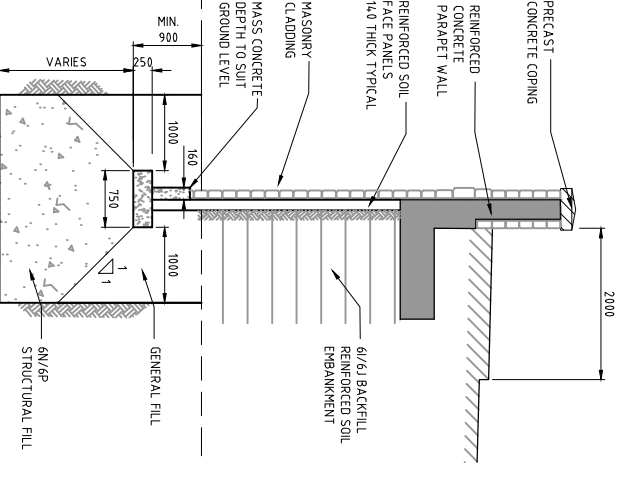

SECTION C-C - TYPICAL SECTION THROUGH WALL
 SCALE 1:50

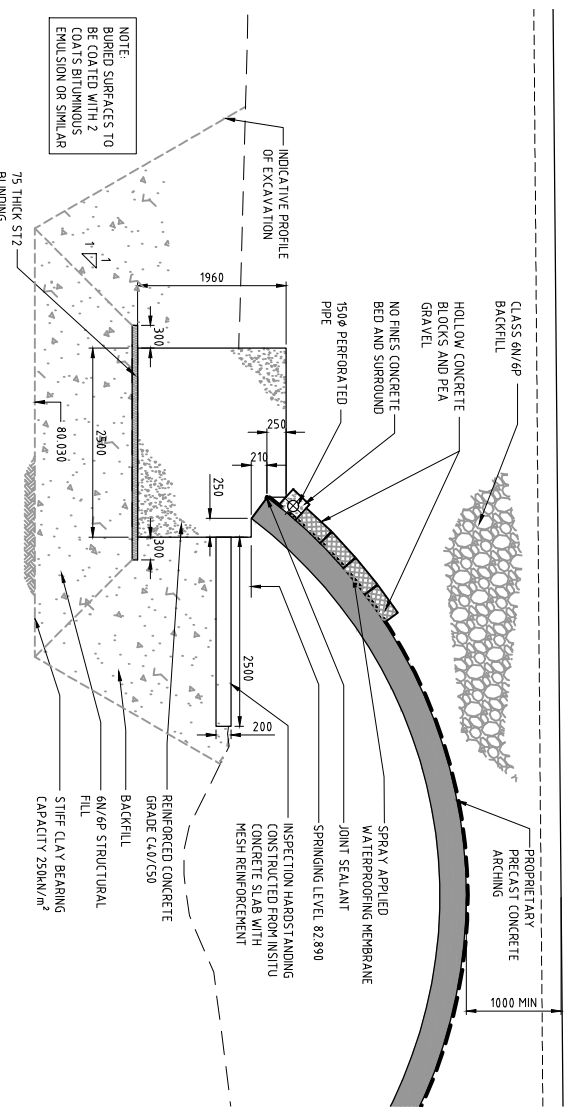


FOUNDATION DETAIL
 SCALE 1:50

- NOTES:
- DO NOT SCALE FROM DRAWING USE FIGURED DIMENSIONS ONLY.
 - DIMENSIONS ARE IN MILLIMETRES UNLESS OTHERWISE STATED.
 - STRUCTURE DETAILS ARE SUBJECT TO AGREEMENT WITH DORSETSHIRE COUNTY COUNCIL HIGHWAYS AND STRUCTURES DIVISIONS.
- KEY
- PLANNING APPLICATION BOUNDARY

Issue	Description	Date
03	FOUNDATIONS REVISED	09-04-13
02	ANNOTATION REVISED	26-09-12
01	FIRST ISSUE	11-11-11

Original Size	A1	Checker	JLTVN
Height	-	Approver	S.A.DAVIES
Grid	0.5	Copyright	reserved

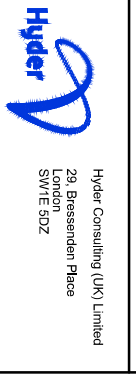

Hyder Consulting (UK) Limited
 29, Bressenden Place
 London
 SW1E 5DZ
 Tel: +44 (0)870 000 3006
 Fax: +44 (0)870 000 3906

Project
BICESTER ECO DEVELOPMENT EXEMPLAR SITE

Title
EXEMPLAR SITE WATER COURSE CROSSING 2 GENERAL ARRANGEMENT

Drawing No.	101-002	Project No.	UA001881	Issue	03
-------------	---------	-------------	----------	-------	----