




REVISED SUDS FEATURE - TYPE 1A - PLANTED  
SCALE 1:25

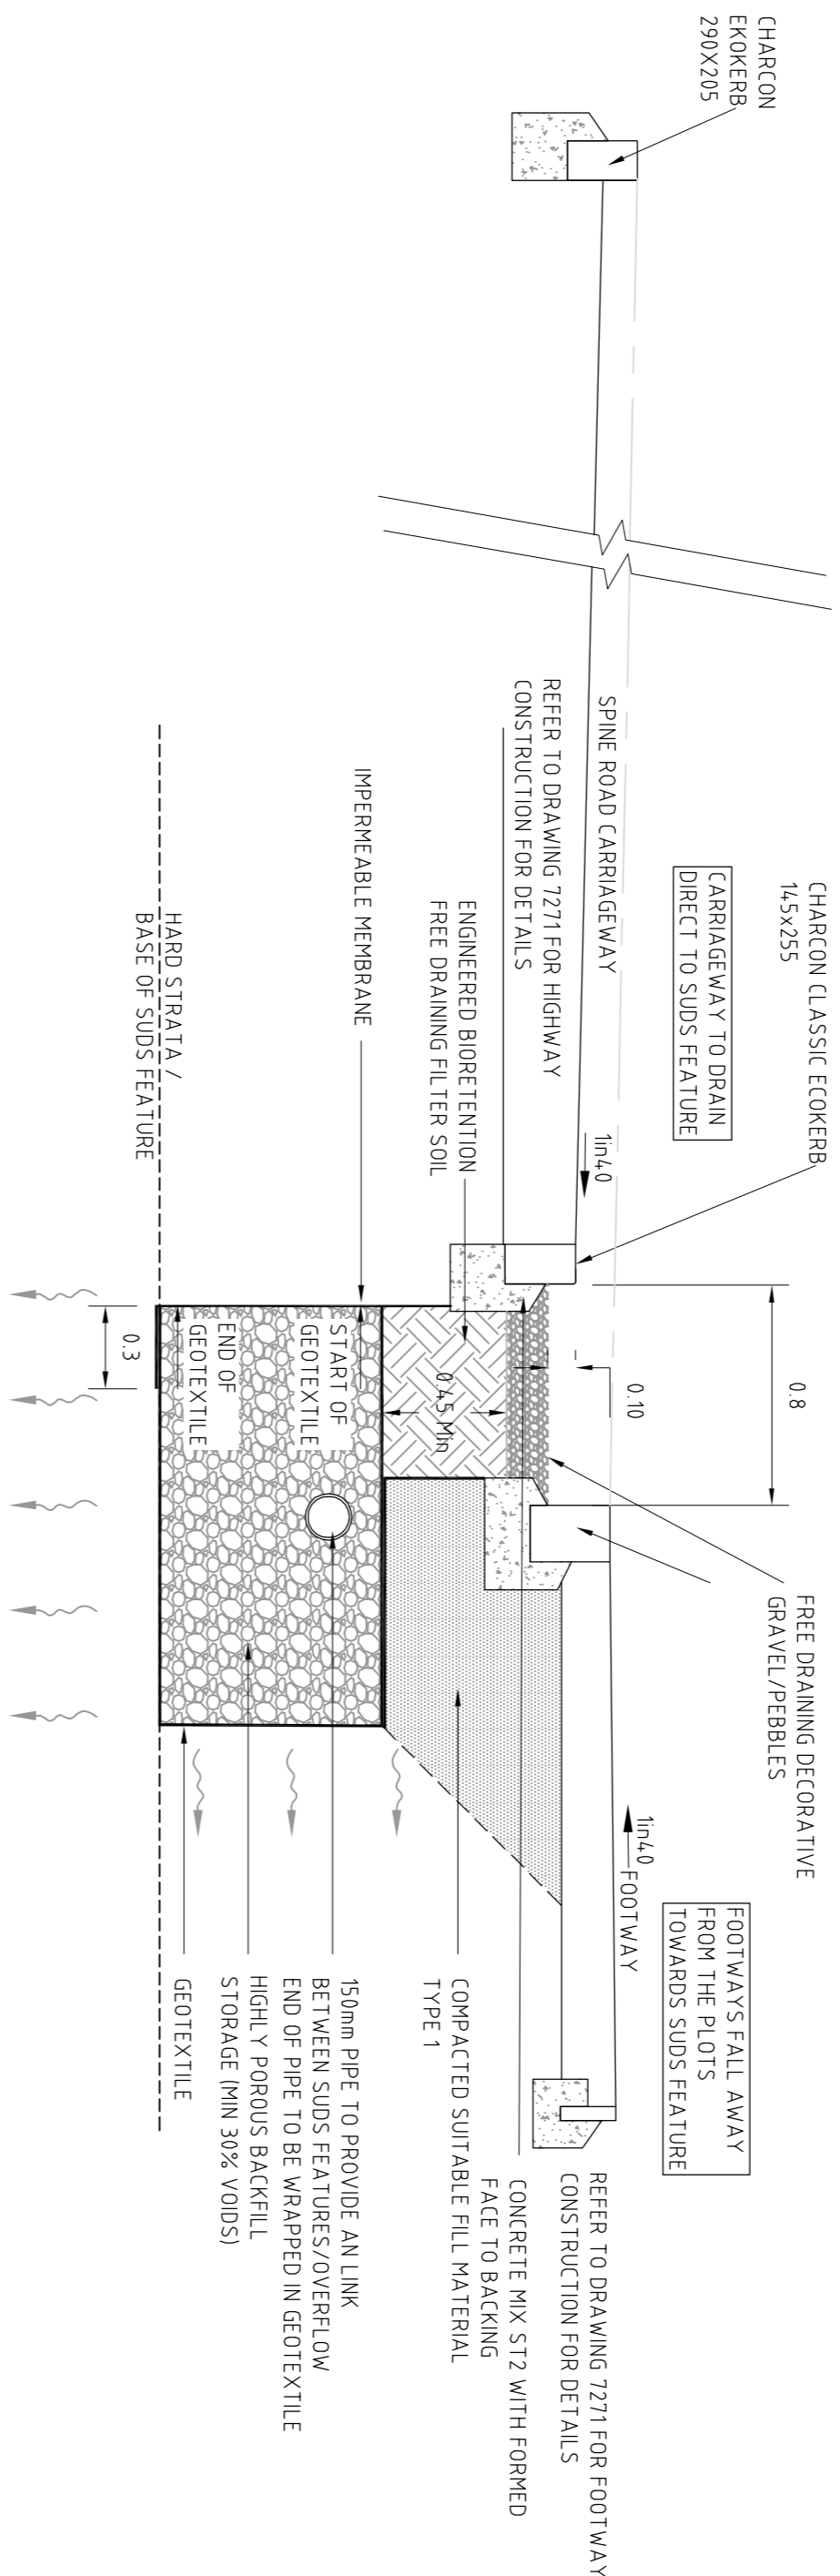


REVISED SUDS FEATURE - TYPE 1B  
SCALE 1:25

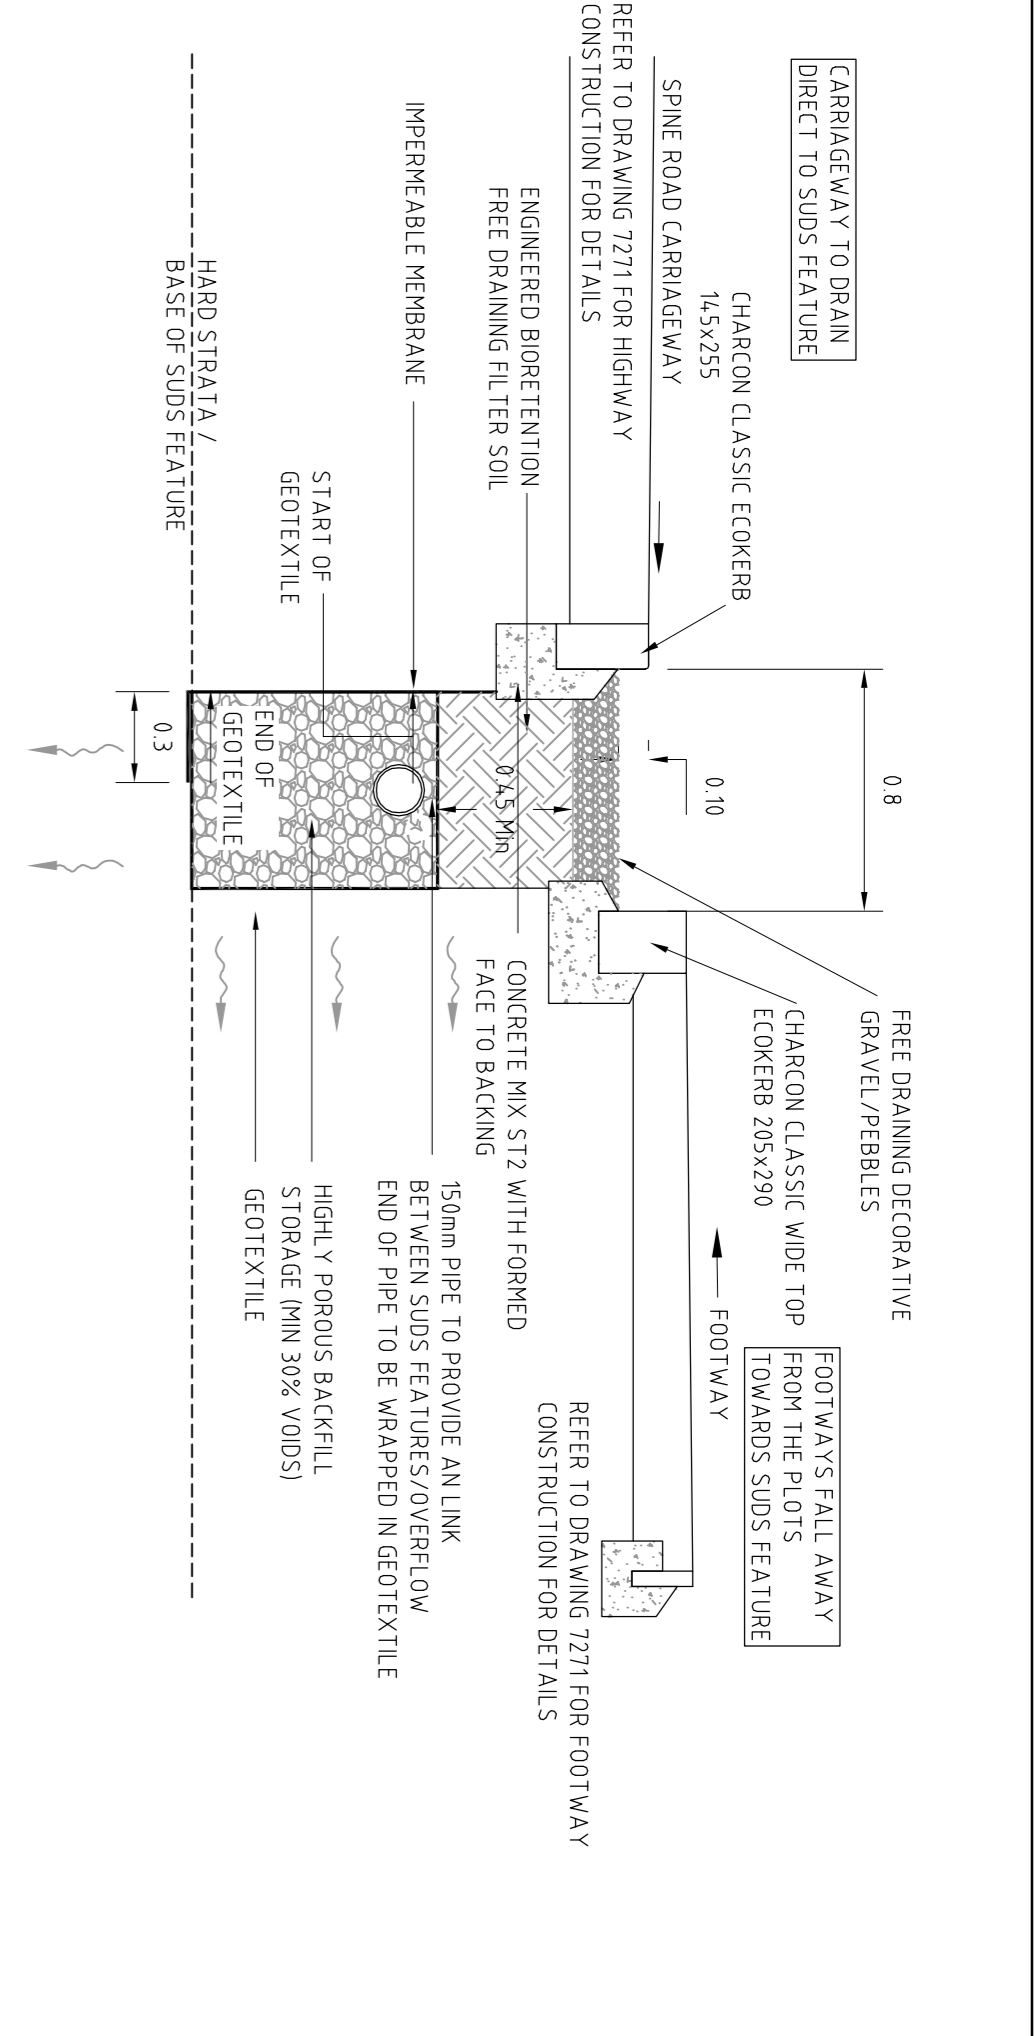


REVISED SUDS FEATURE - TYPE 2 (Northern Site)  
SCALE 1:25

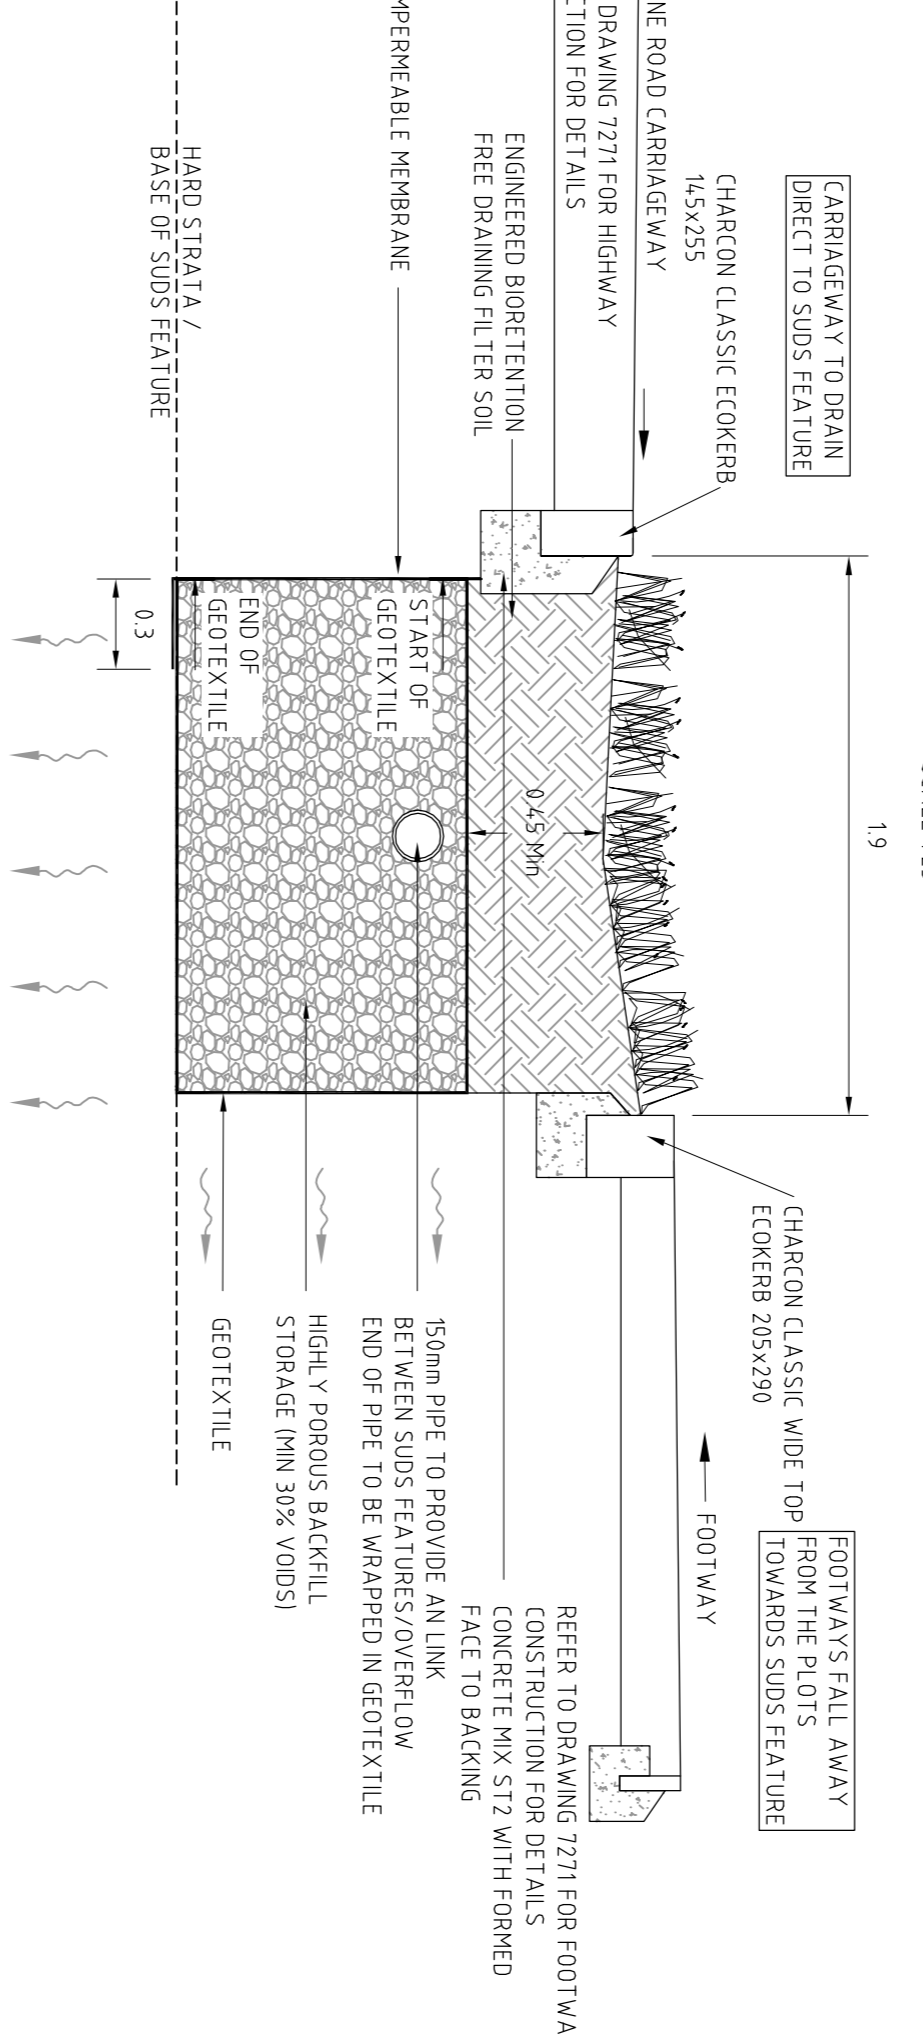

REVISED SUDS FEATURE - TYPE 2 (Northern Site)  
SCALE 1:25

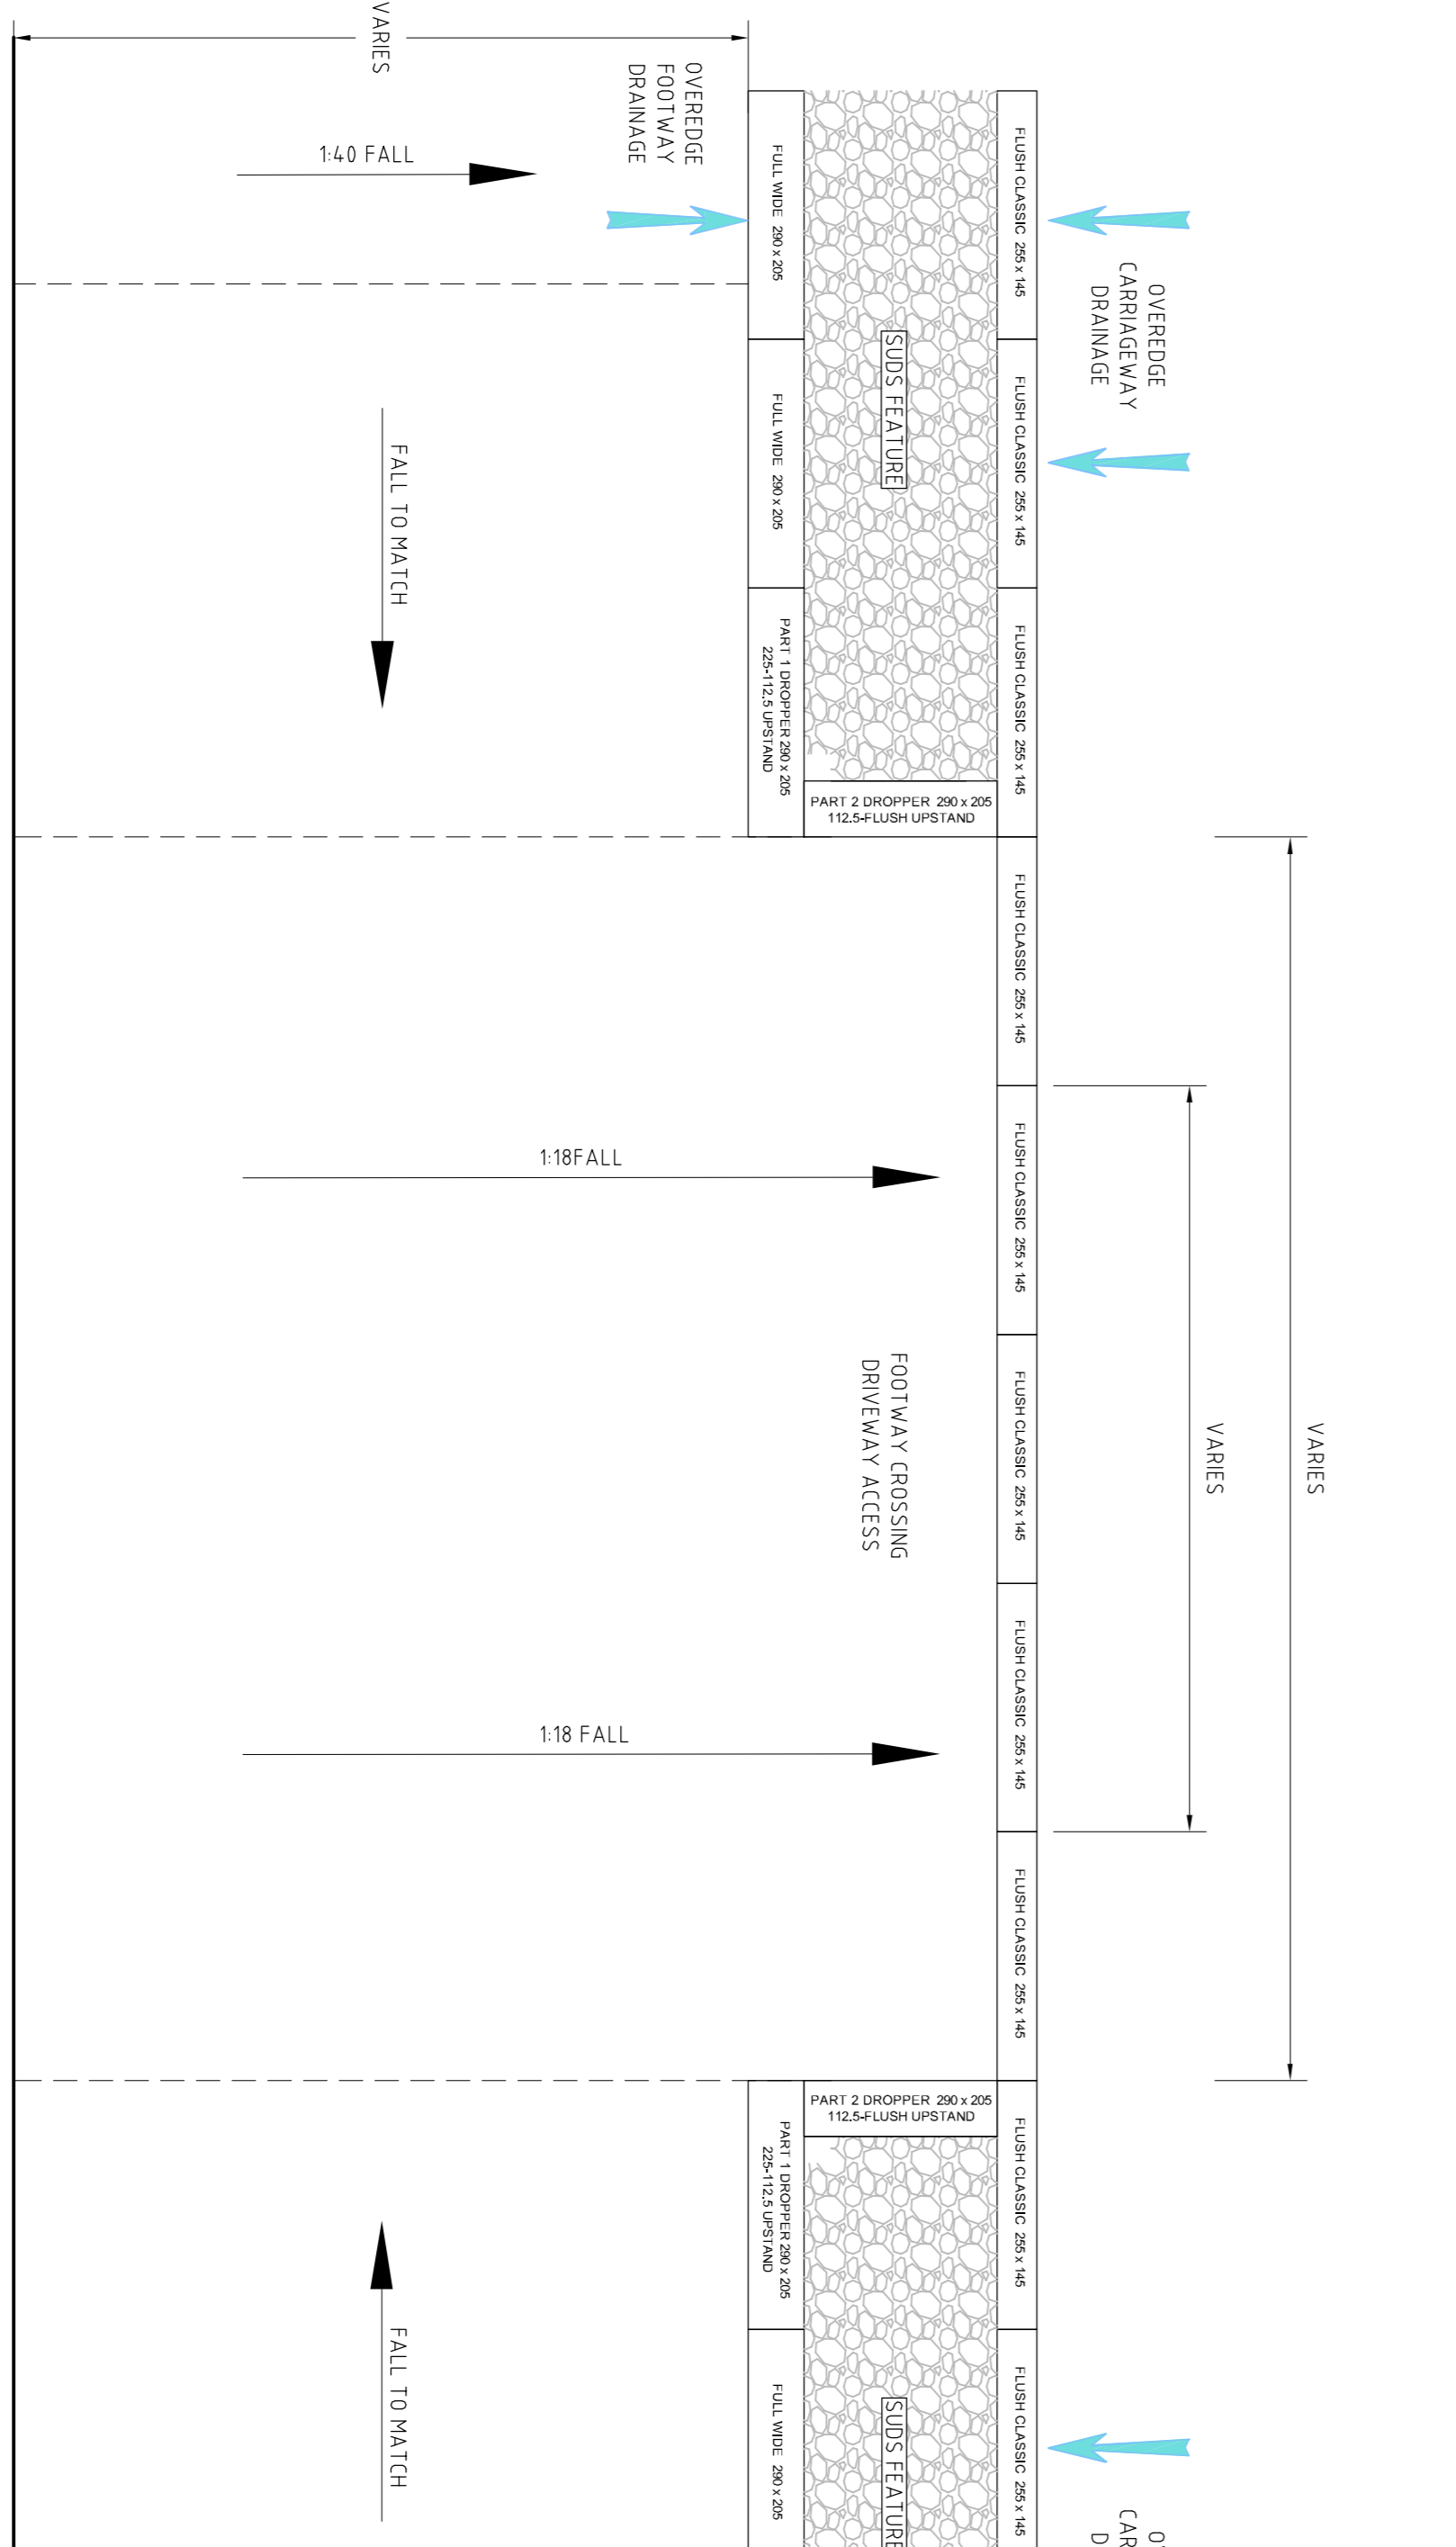

BACK OF FOOTWAY  
SCALE 1:25

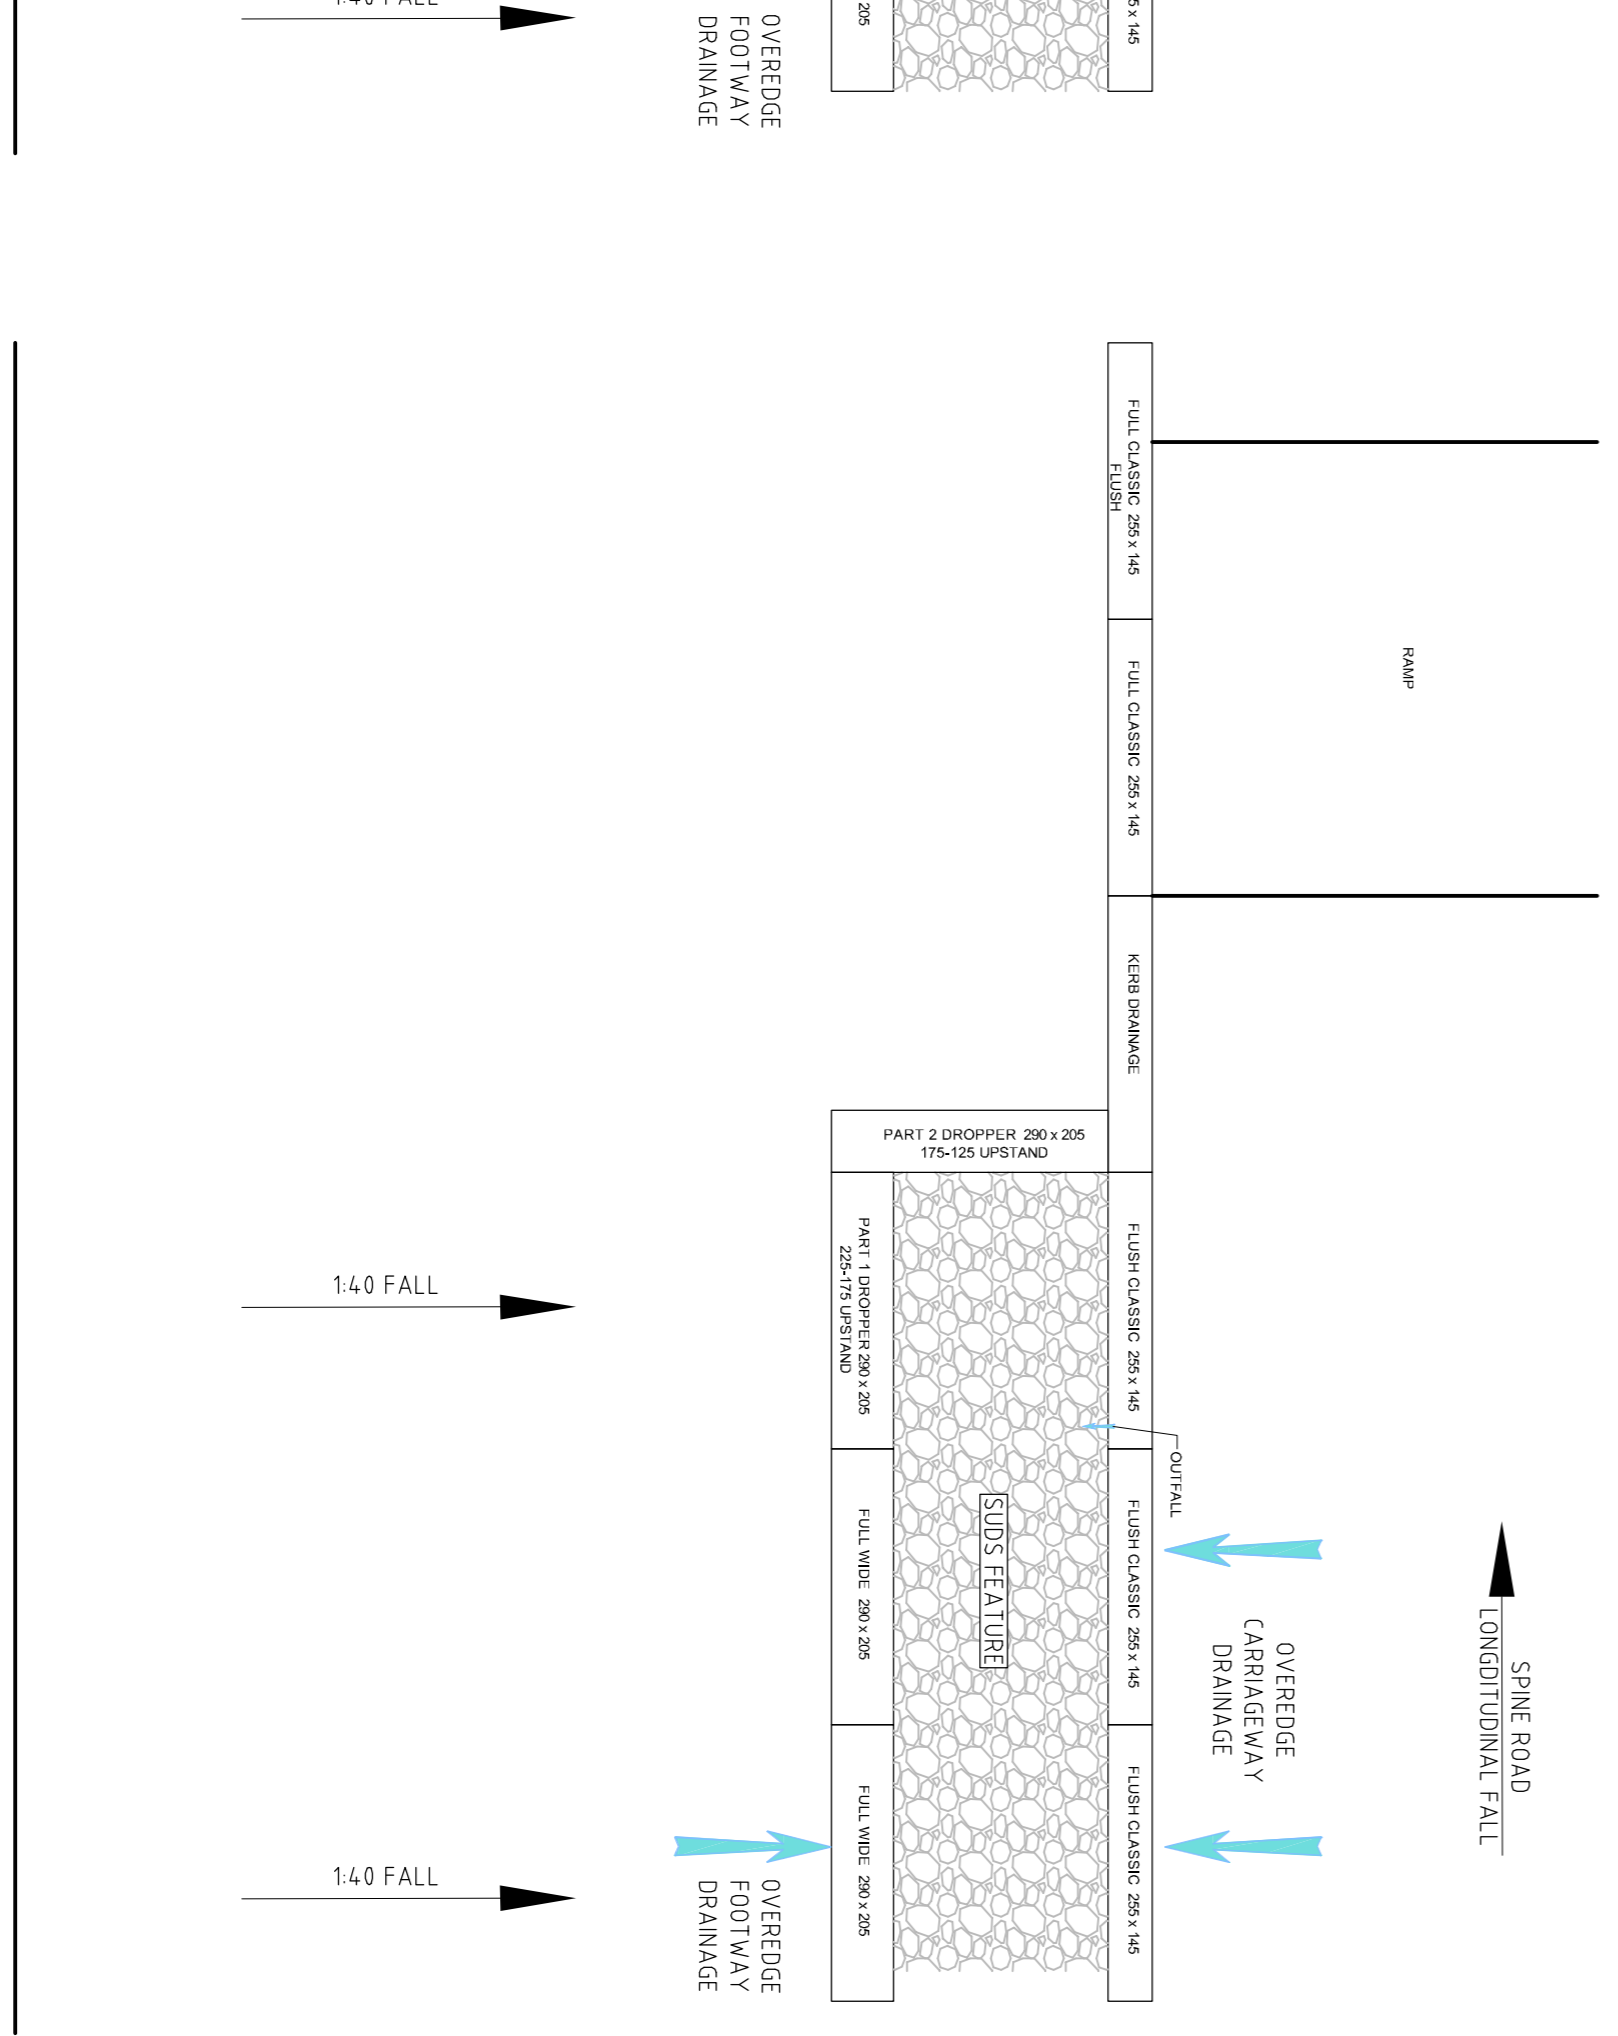

BACK OF FOOTWAY  
SCALE 1:25

- NOTES:
1. DO NOT SCALE FROM THIS DRAWING. USE FIGURED DIMENSIONS ONLY.
  2. ALL DRAWINGS TO BE CHECKED PRIOR TO CONSTRUCTION OR MANUFACTURE. ANY DISCREPANCIES TO BE REPORTED TO THE ENGINEER IMMEDIATELY.
  3. OTHER DIMENSIONS ARE IN MILLIMETRES UNLESS STATED OTHERWISE.
  4. THE DESIGN CONSTRUCTION AND MATERIALS FOR ALL ADAPTABLE DRAINAGE APPARATUS MUST COMPLY WITH PARTICULAR REQUIREMENTS OF THE STATUTORY PARTS.
  5. SEE DWG 7271 FOR FOOTWAY/CARRIAGEWAY DETAILS.
  6. REFER TO DRAWING 7271 FOR FOOTWAY CONSTRUCTION FOR DETAILS.
  7. POROUS BACKFILL SPECIFICATION TBC.

Issue	Description	Date
01	FIRST ISSUE	AUG 11
02	SECOND ISSUE	FEB 12
03	REVISED TO OCC COMMENTS	MAR 12
04	REVISED TO OCC COMMENTS	20 APR 12
05	MINOR REVISIONS	06/11/12
06	DETAILS REVISED	06/11/12
07	KERB HAUNCH REVISED	22/01/13

Scale	Author
AS SHOWN	ML

Original Size	Checker
A1	SD

Height	Approver
SD	SD

Grid	Copyright
0.5	Copyright reserved

Filename	Scale
7277-UA001881-UP2D-S38-07-SWALE DETAILS.DWG	SCALE 1:25

Client: **azdominion**

Hyder Consulting (UK) Limited  
 29, Bessenden Place  
 London  
 SW1E 5DZ

Tel: +44 (0)870 000 3006  
 Fax: +44 (0)870 000 3906

Project: **BICESTER ECO DEVELOPMENT EXEMPLAR SITE**

Hyder Consulting (UK) Limited  
 29, Bessenden Place  
 London  
 SW1E 5DZ

Tel: +44 (0)870 000 3006  
 Fax: +44 (0)870 000 3906

EXEMPLAR SITE (S38)  
 SUDS TYPE DETAILS

Scale: 1:25

Drawing No	Project No	Issue
7277	UA001881	07