


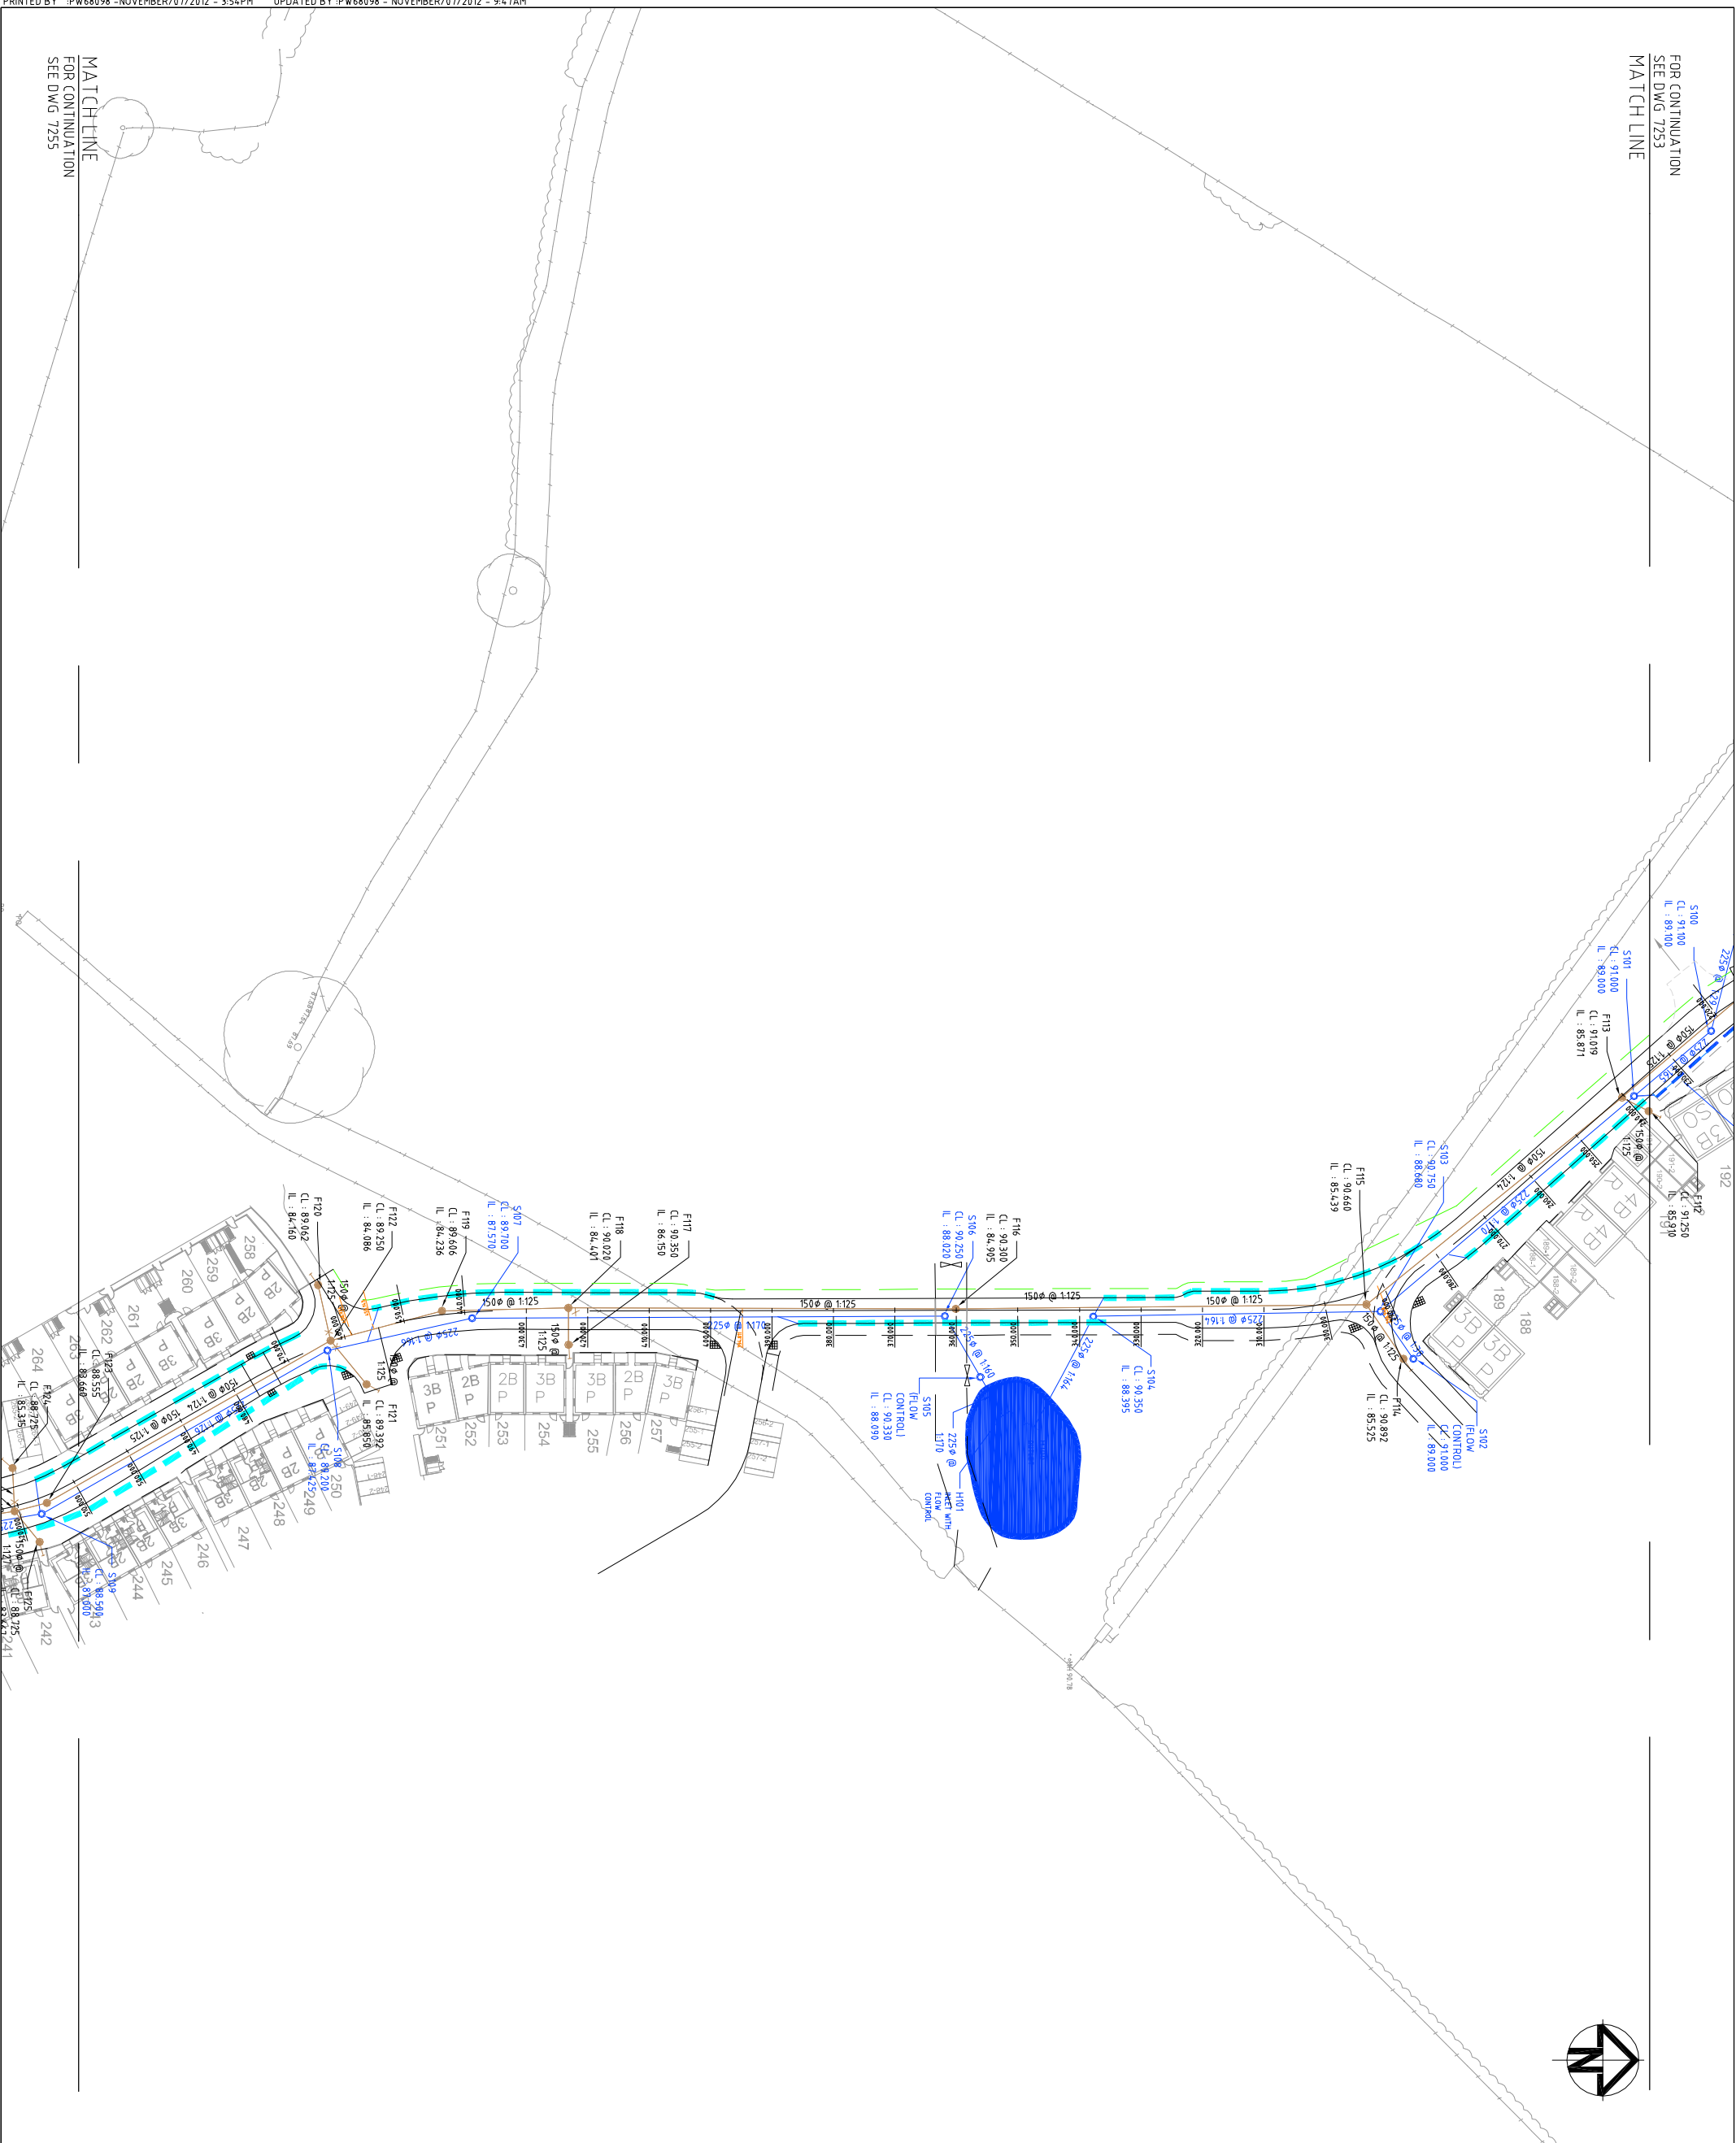

KEY	
	SURFACE WATER DRAINAGE
	15mm DIA PIPE FOLL WATER DRAINAGE
	ROADSIDE SUDS FEATURE
	KERB DRAINAGE (HYDROKORB)
	FOLL PUMPING MAIN
	MANHOLE WITH BACKDROP
	HEADWALL
	POND
	BASIN
	SMALLE

Issue	Description	Date
10	HIGHWAY BOUNDARY REVISED	8/6/17/12
09	GENERAL REVISIONS	19/10/12
08	MASTERPLAN REVISED	05/10/12
07	DESIGN REVISED	27/07/12
06	DESIGN REVISED	22/06/12
05	DESIGN REVISED	MAR 12
04	POND CONNECTIONS REVISED	21.10.11
03	DRAINAGE CHECK ISSUE	05.10.11
02	DESIGN REVISED	JULY 11

Scales	1500	Author	MILLETLLIN
Original Size	A1	Checker	SADAVIES
Height	0.5	Approver	SADAVIES
Datum	0.5	Copyright reserved	

Client  azdominion

Hyder
Hyder Consulting (UK) Limited
28 Broadstrand Place
London
SW1E 6DZ
Tel: +44 (0)870 000 3006
Fax: +44 (0)870 000 3906

BICESTER ECO DEVELOPMENT EXEMPLAR SITE		
Title		
EXEMPLAR SITE (S38) FOUL AND SURFACE WATER DRAINAGE SHEET 2 OF 4		
Drawing No 7254	Project No — UA001881 —	Issue 10