
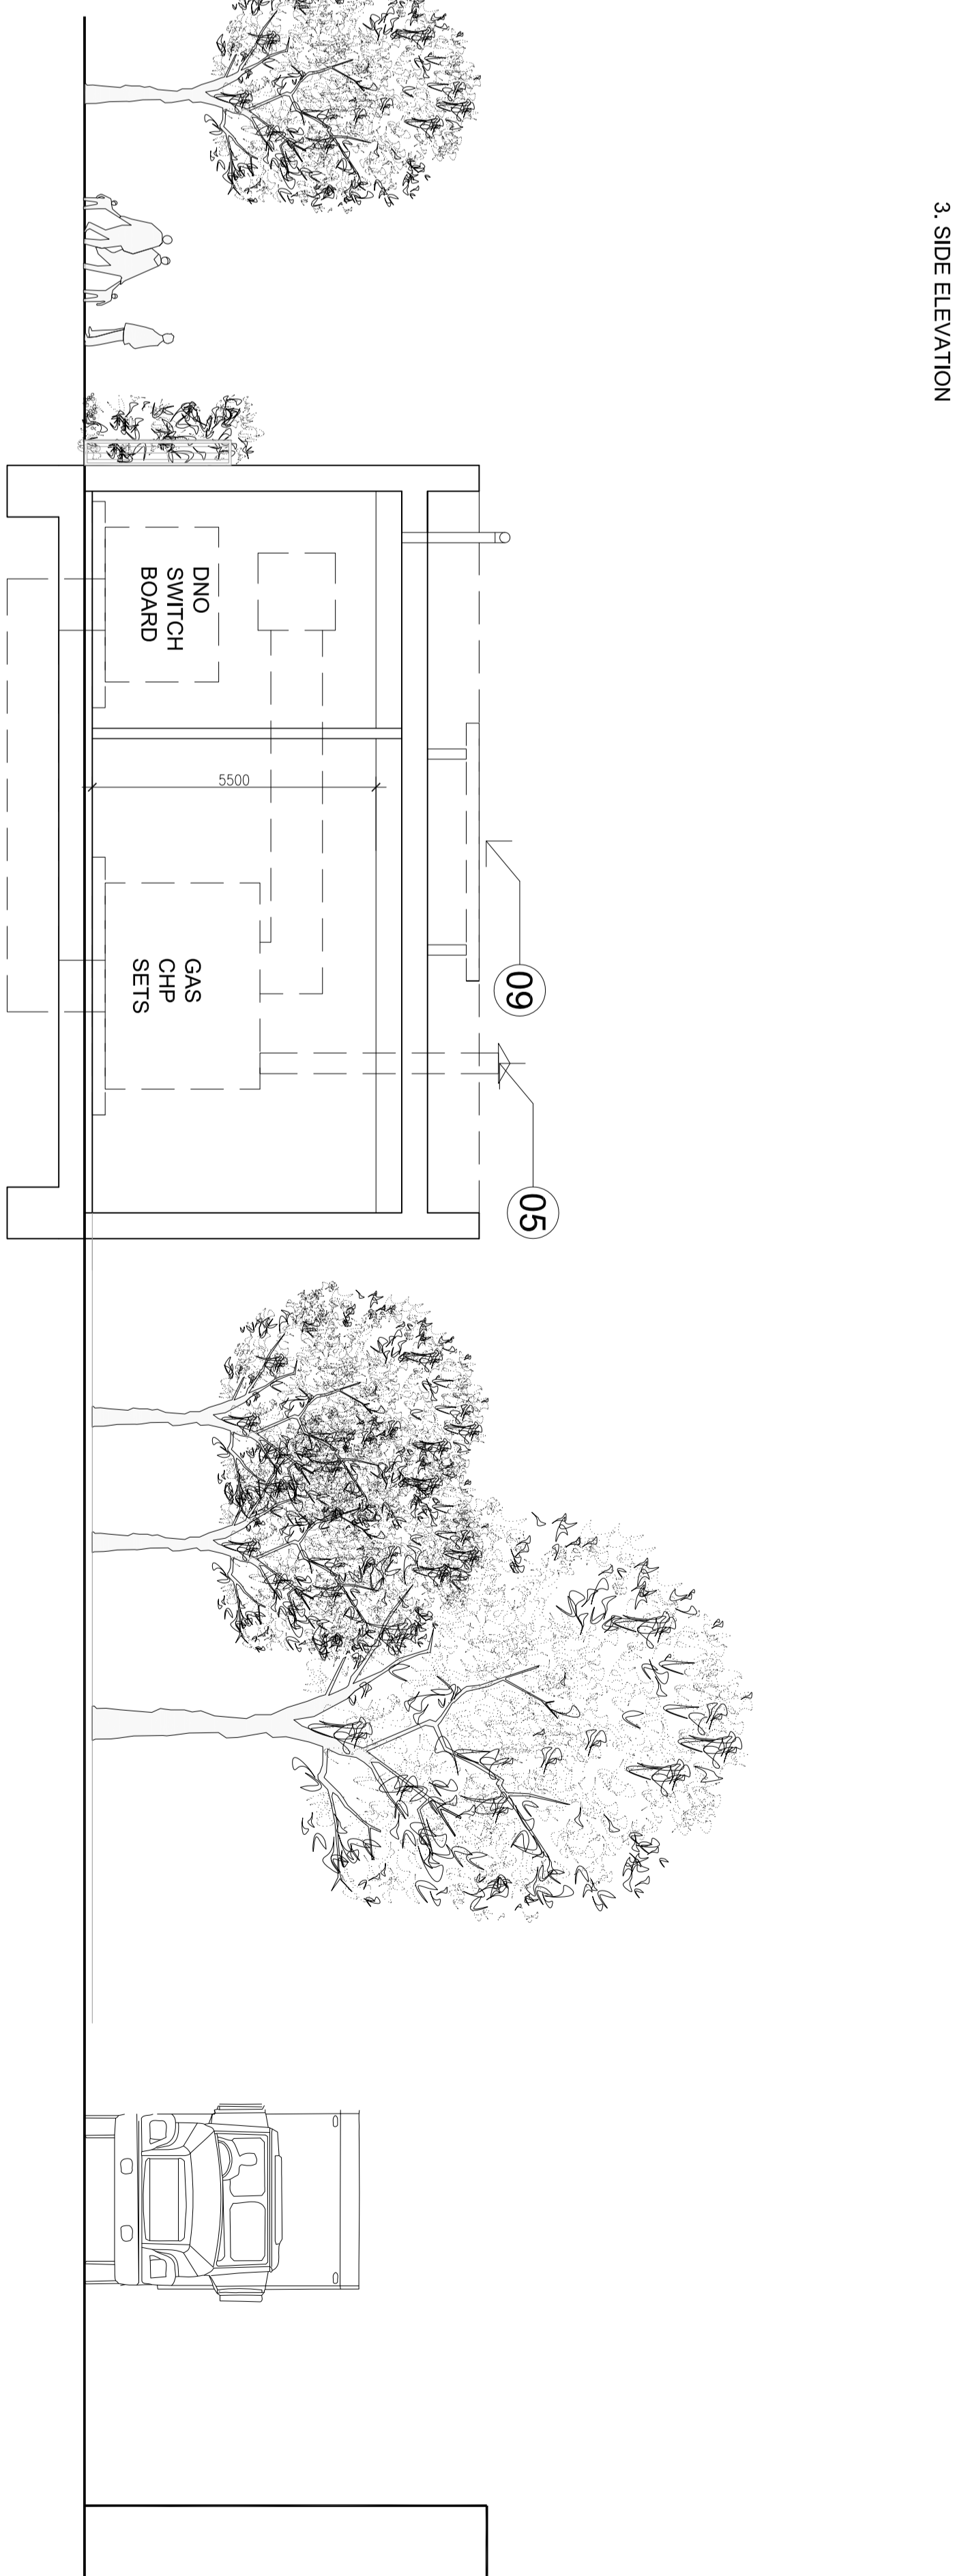
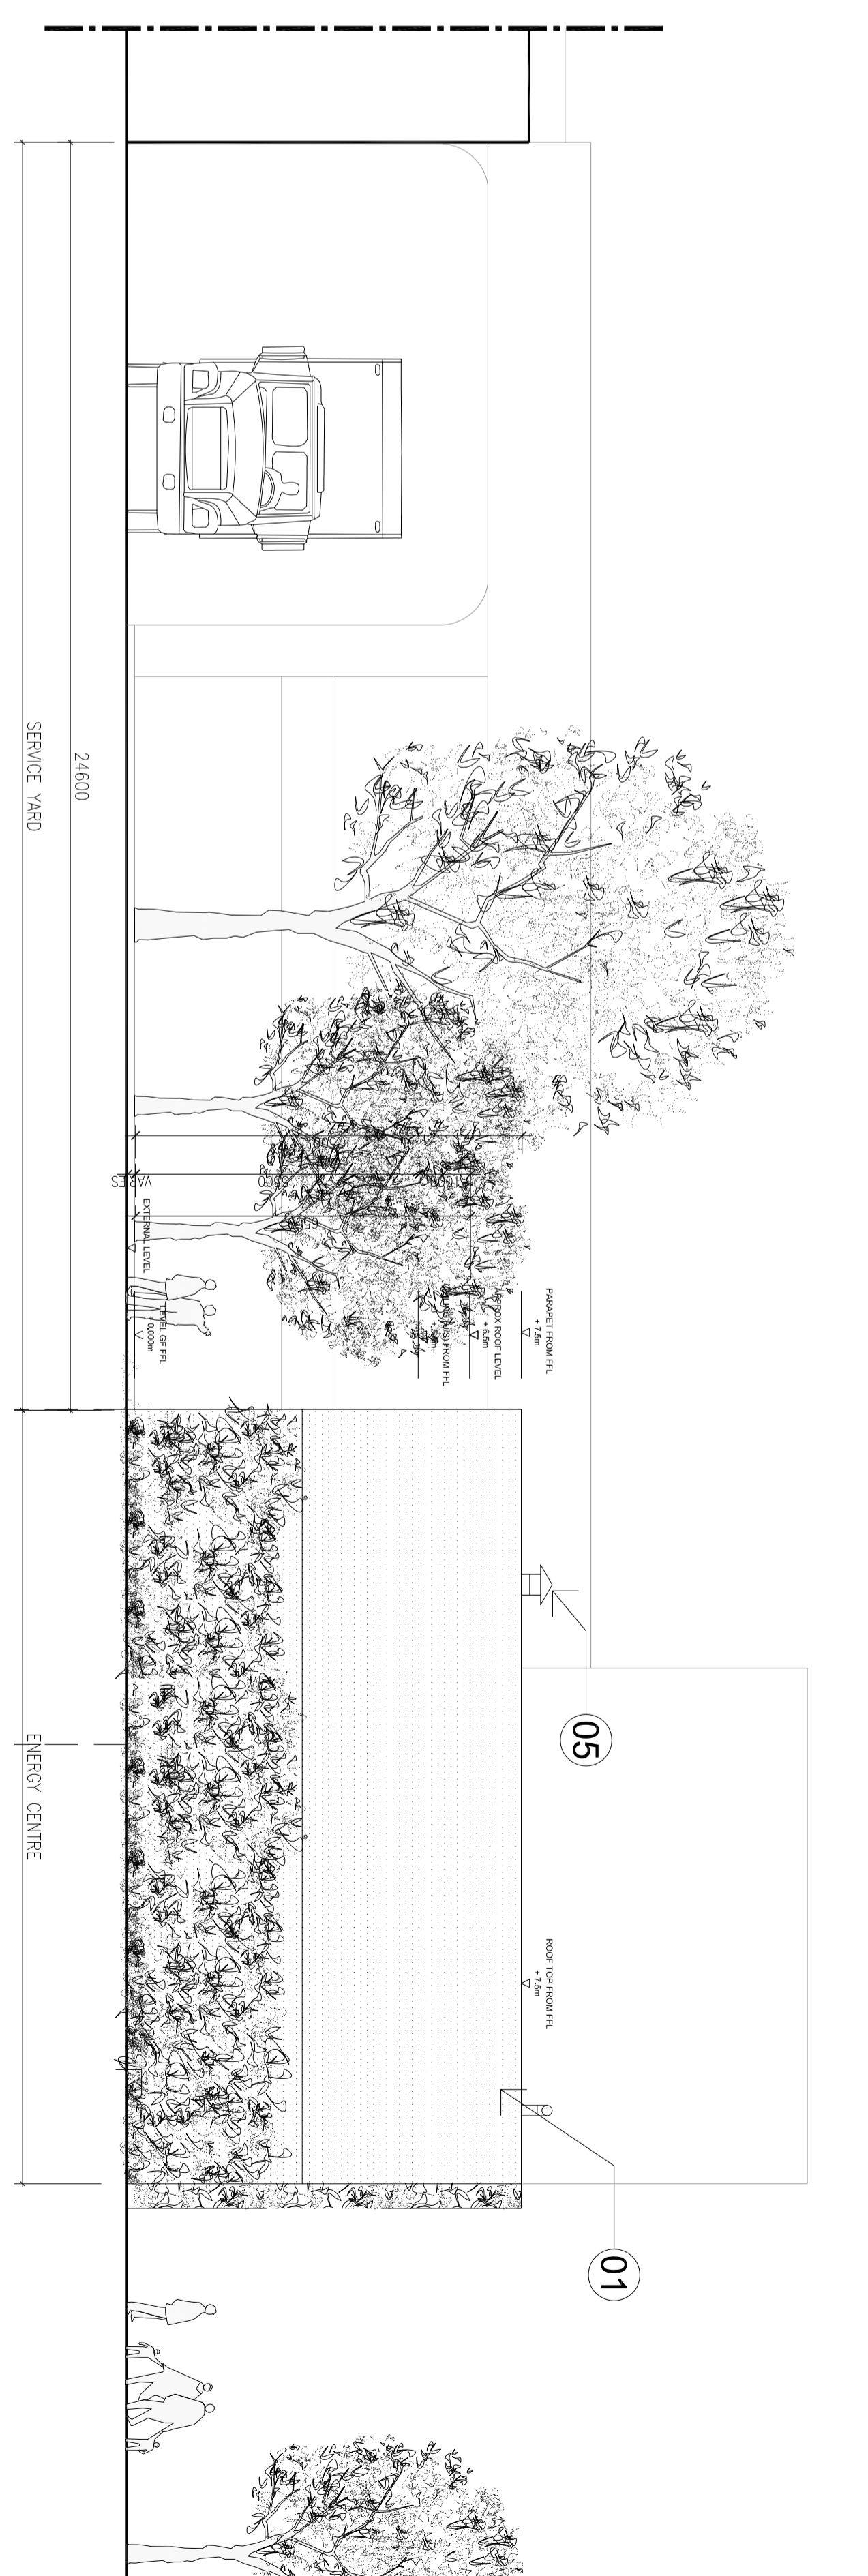
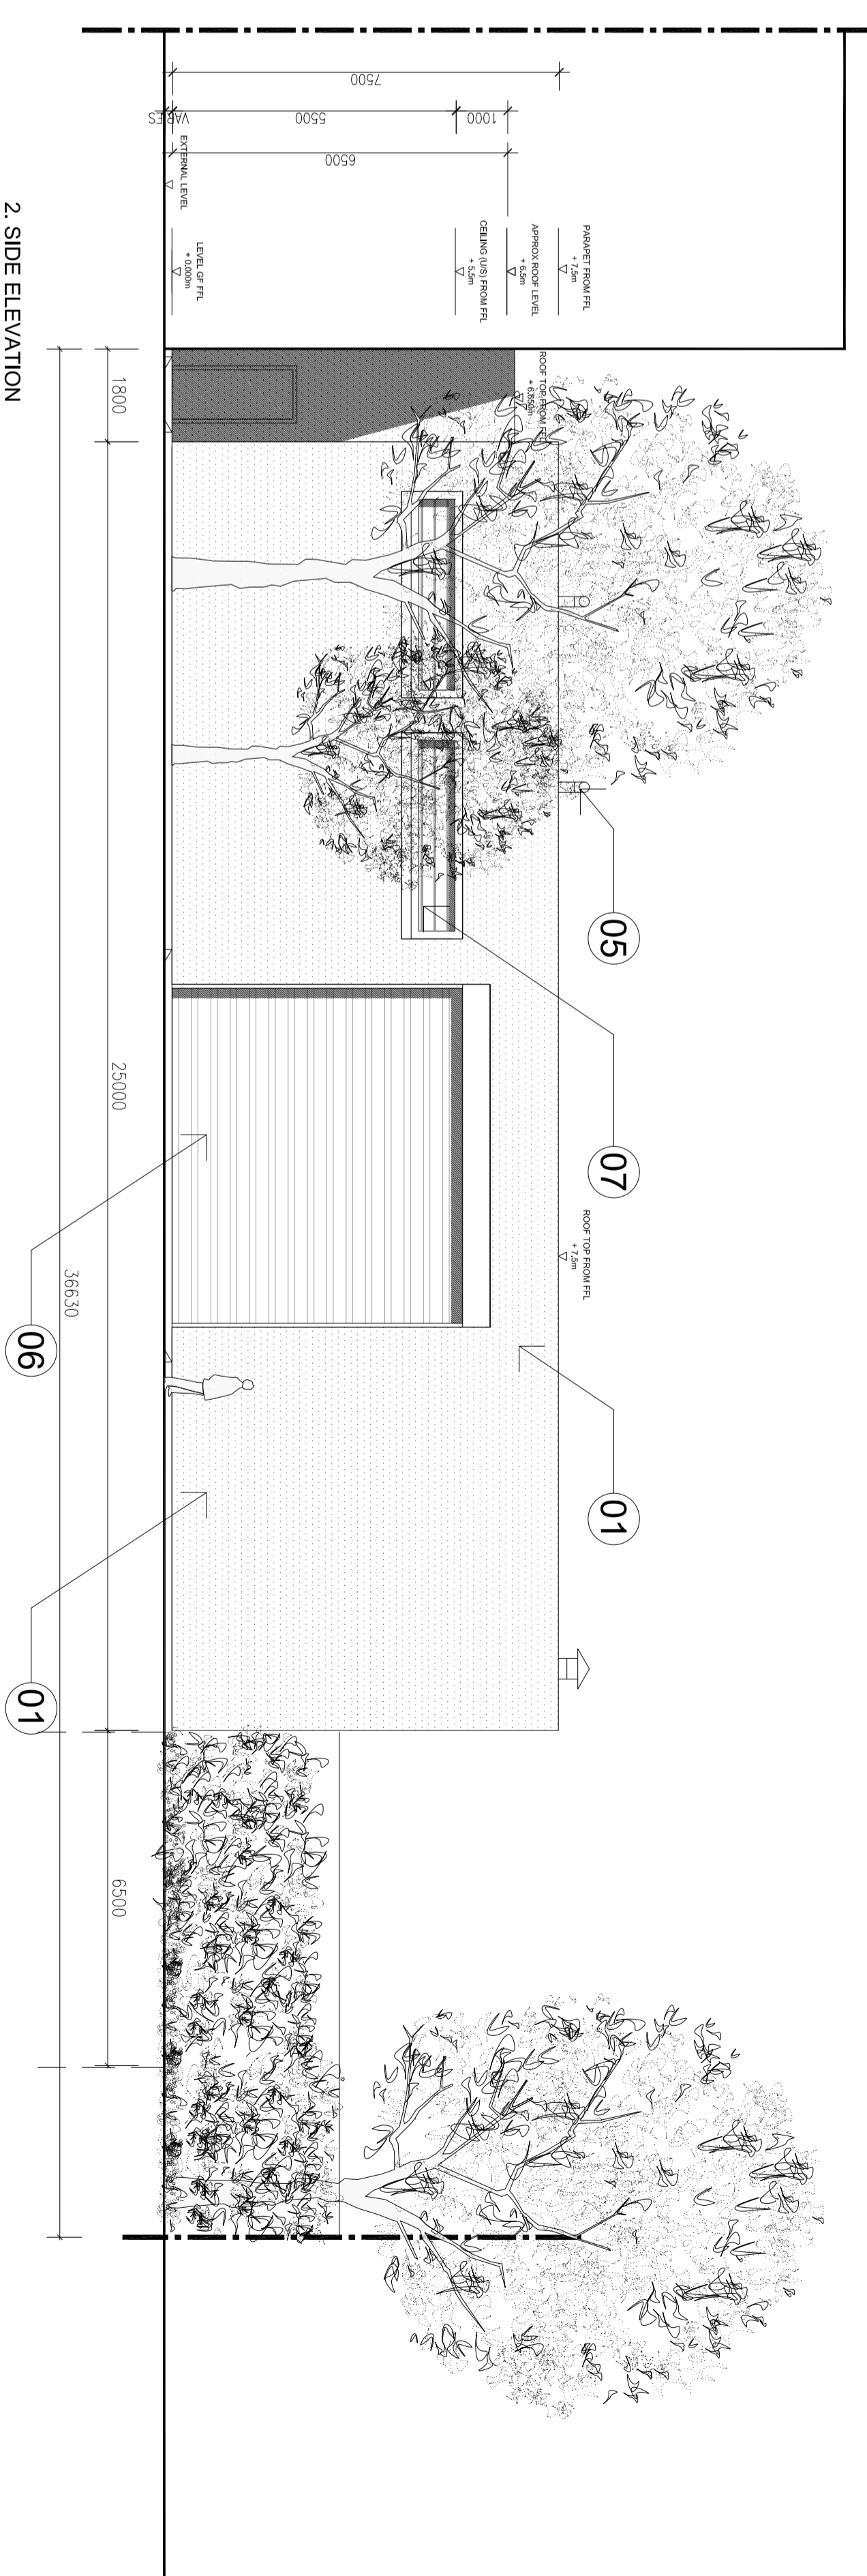


LEGEND

- 01 THROUGH COLOUR RENDER
- 02 POWDER COATED METAL LOUVRES
- 03 POWDER COATED CONCEALED LOUVERED DOOR
- 04 VEGETATED GREEN WALL
- 05 FLUE
- 06 ROLLER SHUTTER DOOR
- 07 CHP INLET ATTENUATORS
- 09 SOLAR THERMAL
- 10 6.5m x 6.5m BIOMASS STORE

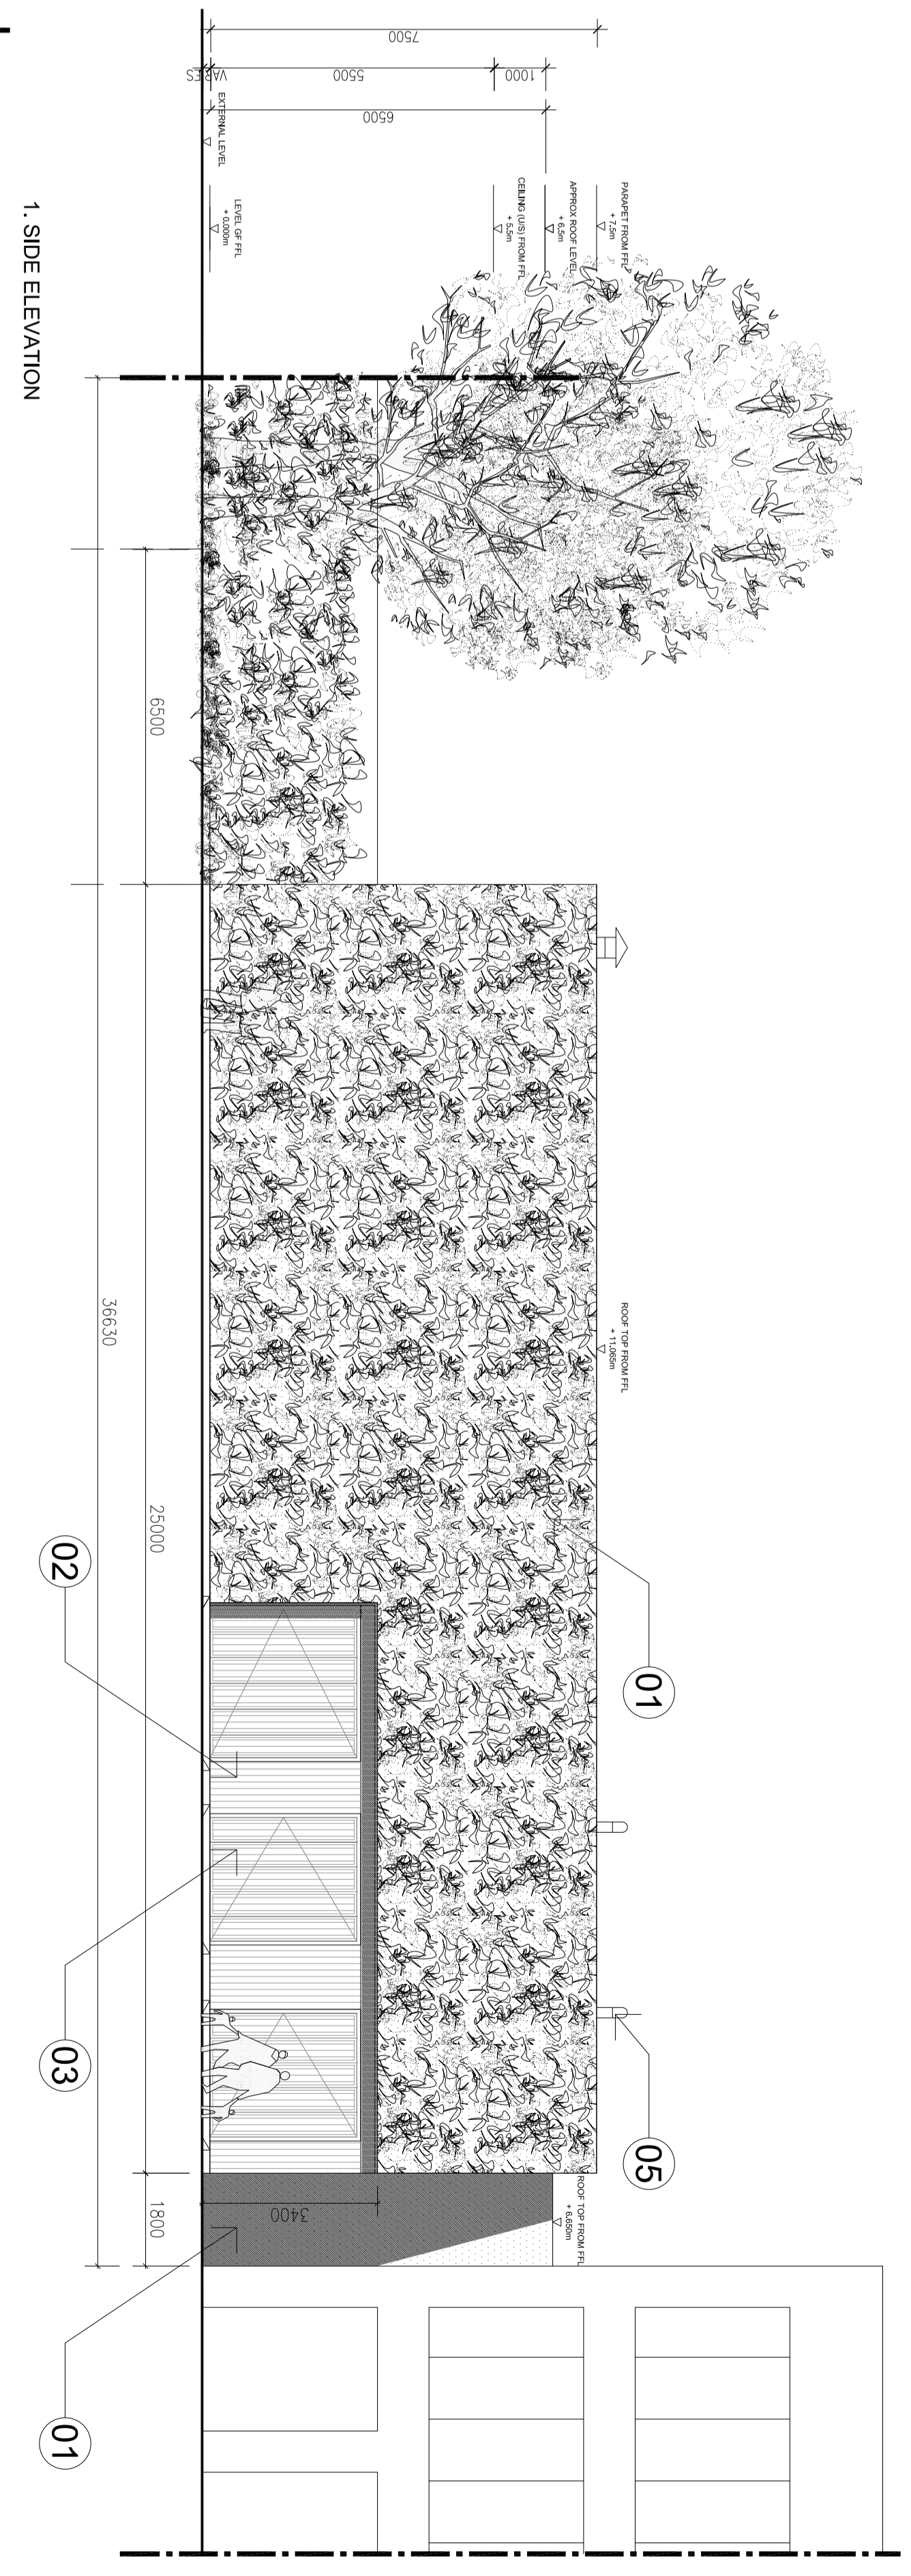

A2 Dominion / P3 Eco

BIMP2 PA 05 100 REV F
SCALE 1:100 @ A0
21ST JUNE 2011

NW BICESTER EXEMPLAR DEVELOPMENT

ENERGY CENTRE

FARRELLS

ARCHITECTS • PLANNERS • ENGINEERS • 7 NORTH STREET LONDON NW1 8JL
TEL: 020 7254 3433 • FAX: 020 7252 2009 • WWW.FARRELLS.CO.UK
© FARRELLS 2010