


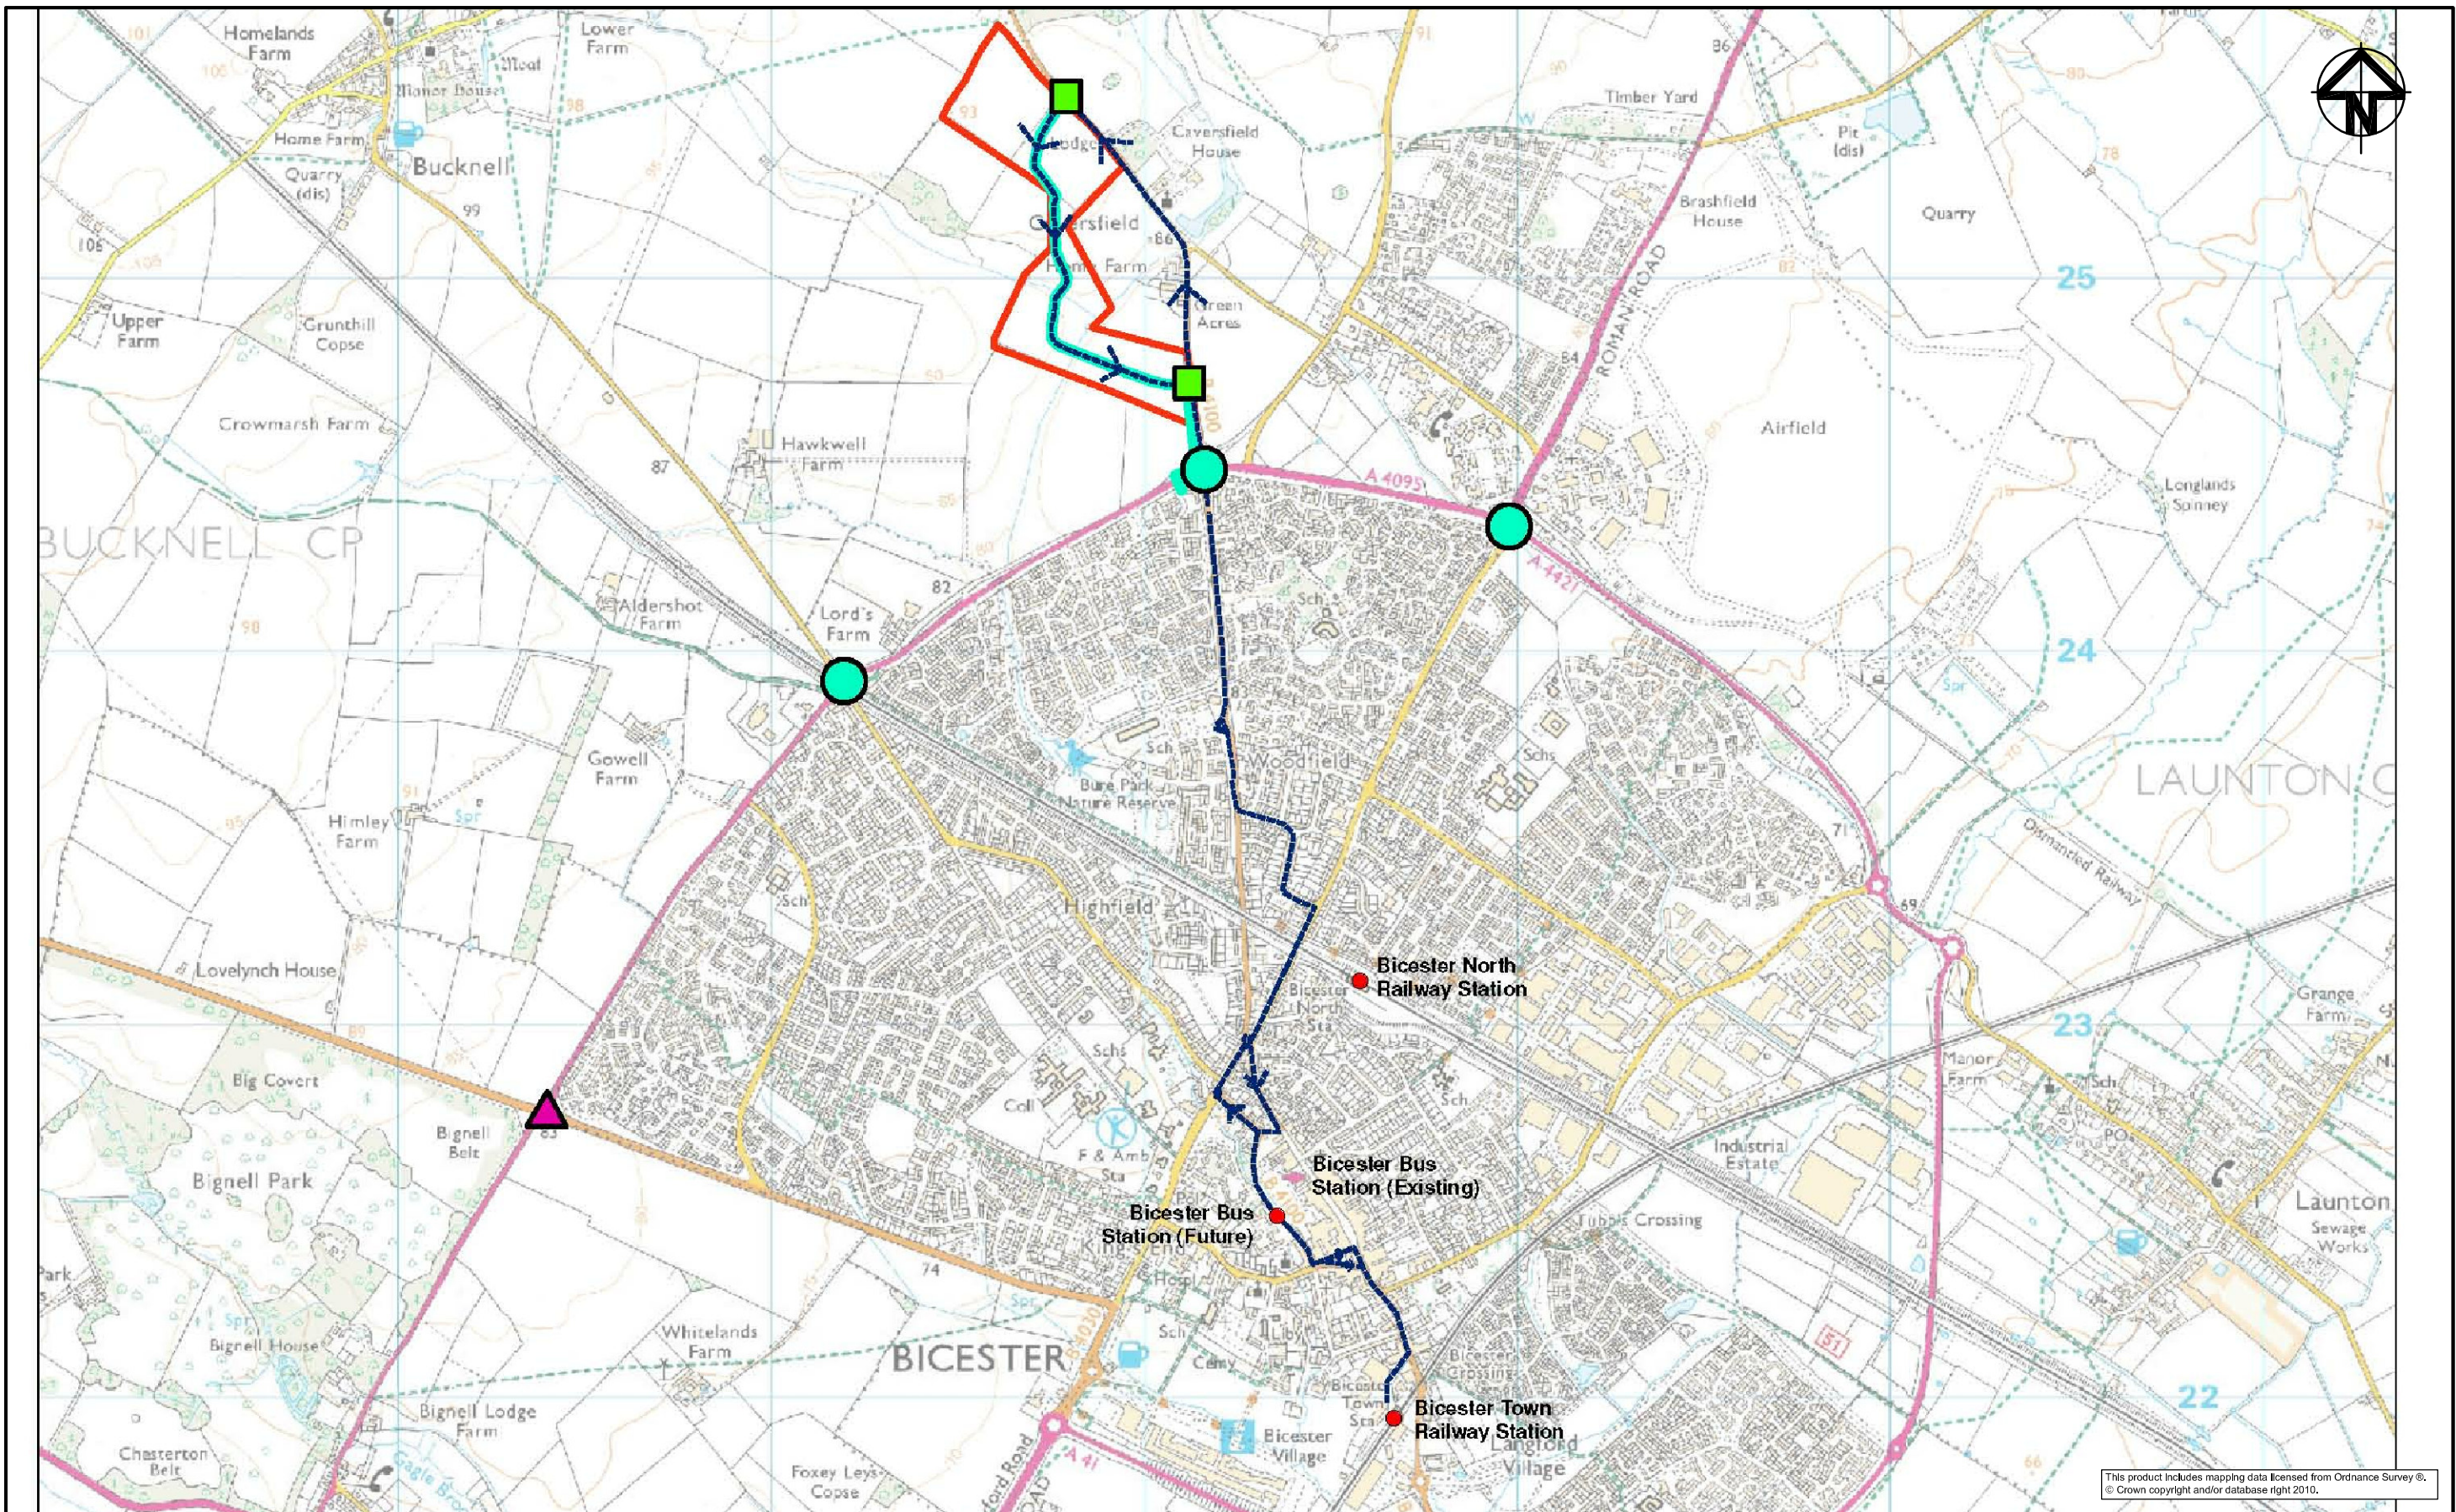

Issue	Description	Date
01	FIRST ISSUE	25/11/10

Legend

- Proposed Development
- Bicester North Railway Station
- Bicester Bus Station (Existing)
- Bicester Bus Station (Future)
- Bicester Town Railway Station
- Proposed Route
- Proposed Route and Cycleway
- Proposed Route and Cycleway
- Proposed Route and Cycleway

Client

azdominion

P3Eco Ltd

Status	NTS	Author MLLEWELLIN
Scales	A3	Checker CMASON
Original Size	ORDNANCE	Approver PHARKER
Height	GRID	© Copyright reserved
Datum		
Grid		
Filename	0006-UA001881-UP21D-01	

Project



**BICESTER
ECO DEVELOPMENT
ENVIRONMENTAL STATEMENT**

Title

**TRANSPORT LOCATIONS
PLAN
DRAWING 17-1**

Hyder Consulting (UK) Limited
29, Bressenden Place
London
SW15 5DZ
Tel: +44 (0)870 000 3006
Fax: +44 (0)870 000 3906

DRAWING.	Project No.	Issue
17-1	— UA001881 —	01

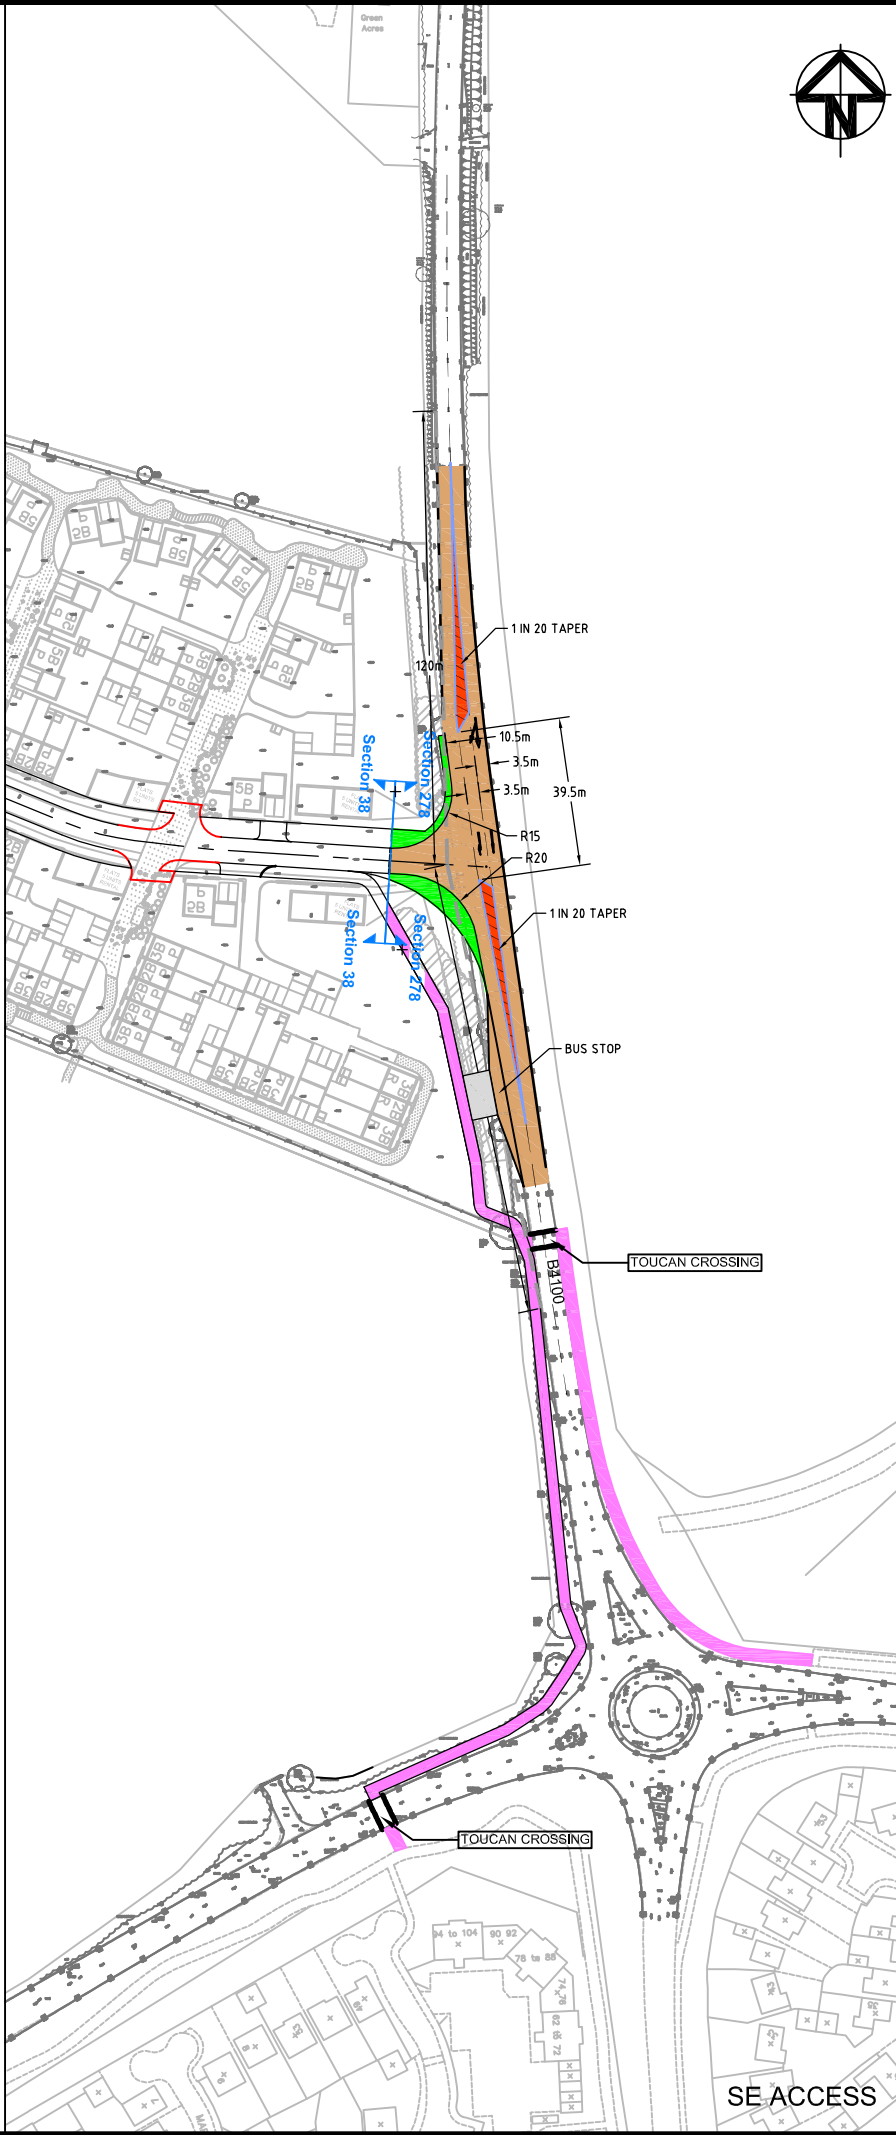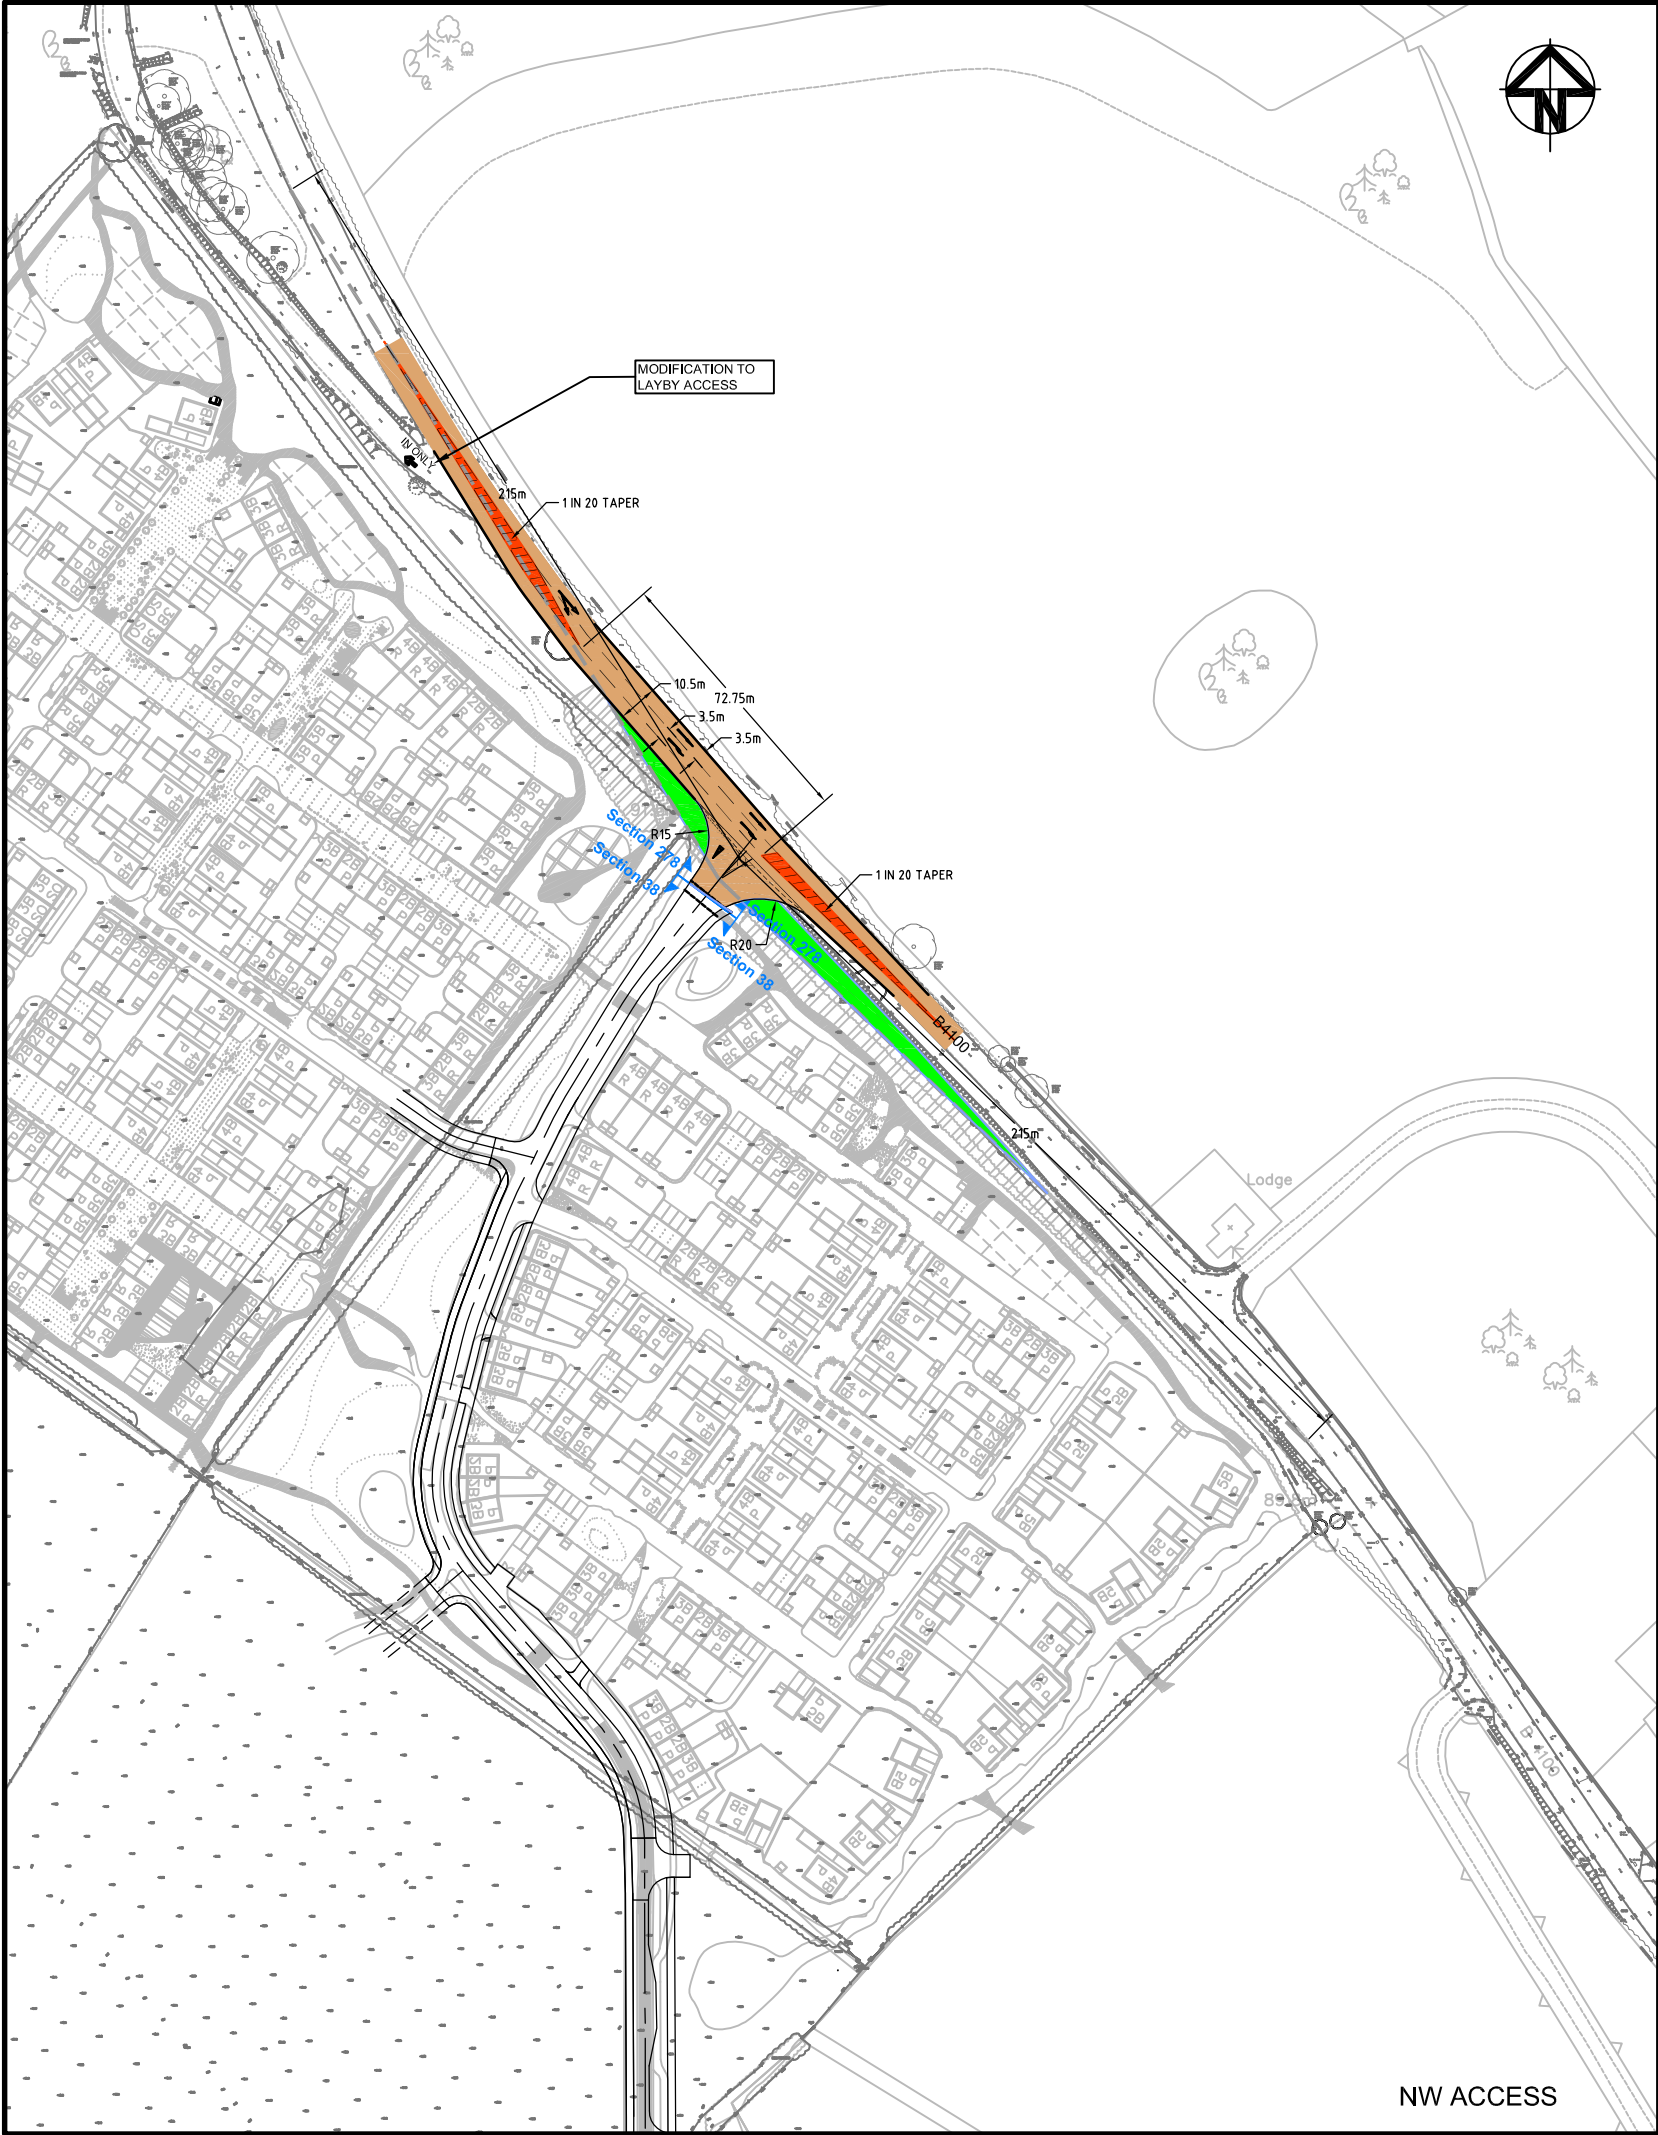

KEY

- PROPOSED ADOPTABLE CARRIAGEWAY
- PROPOSED ADOPTABLE FOOTWAY/CYCLEWAY
- PROPOSED ADOPTABLE SOFT LANDSCAPE
- JUNCTION VISIBILITY SPLAY

01	FIRST ISSUE	25/11/10
Issue	Description	Date
Status		
Scales	1:1000 1:2000 @ A3	Author P. WILLIAMS
Original Size	A1	Checker S. DAVIES
Height Datum	-	Approver
Grid	O.S.	© Copyright reserved

File: DRAWING 17-2-UA001881-UP21D-01-EXEMPLAR ACCESS PLAN

Client

 Hyder Consulting (UK) Limited
29, Bressenden Place
London
SW1E 5DZ
Tel: +44 (0)870 000 3006
Fax: +44 (0)870 000 3906

Project


**BICESTER
ECO DEVELOPMENT
ENVIRONMENTAL STATEMENT**

Title

**EXEMPLAR SITE
ACCESS PLAN**

DRAWING 17-2

Drawing No.	Project No.	Issue
17-2	UA001881	01

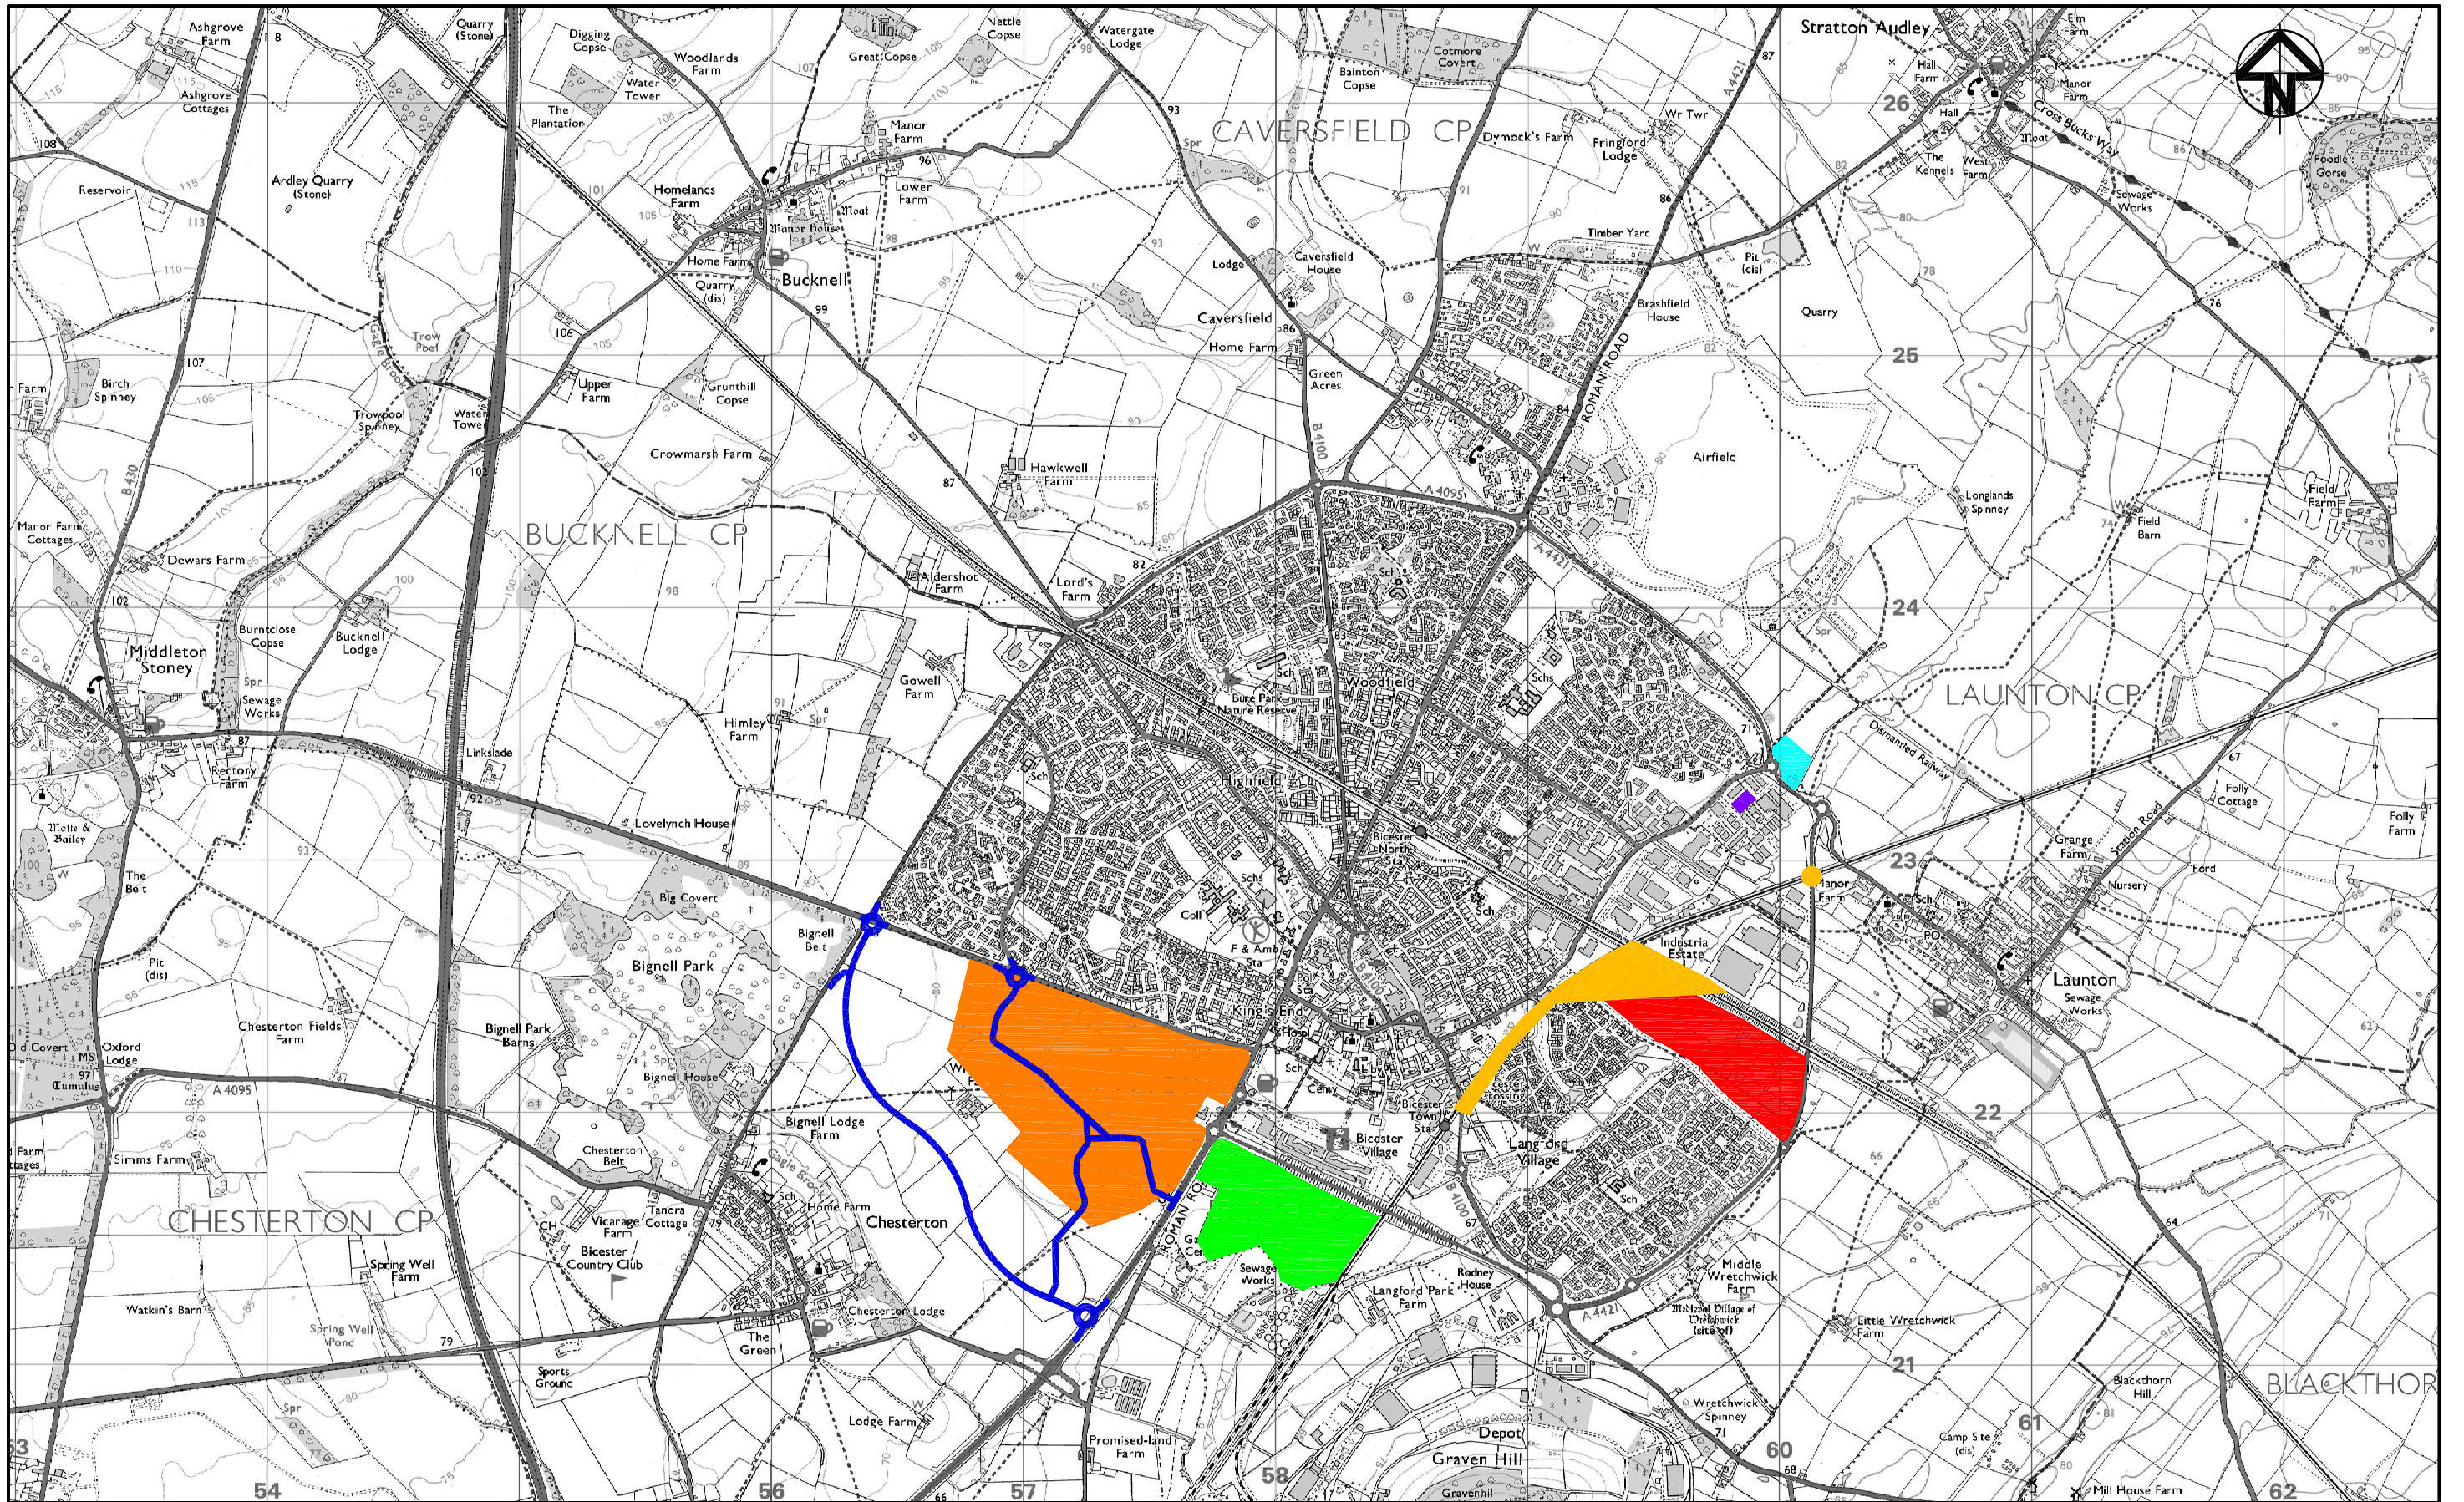

01	FIRST ISSUE	25/11/10
Issue	Description	Date

EXEMPLAR SITE BOUNDARY

GAVRAY DRIVE

SOUTH WEST BICESTER

BUSINESS PARK

SKIMMINGDISH ALLOTMENTS

SOUTH WEST BICESTER LINK

LIDL

EAST WEST RAIL / EVERGREEN 3

Client

azdominion

P3Eco Ltd

Status	1:25,000	Author M.LLEWELLIN
Scales	A3	Checker J.FAURE WALKER
Original Size		Approver P.HARKER
Height Datum	GRID	© Copyright reserved
Grid	Filename: 0006-UA001881-UP21D-01	

Project

BICESTER
ECO DEVELOPMENT
ENVIRONMENTAL STATEMENT

Title

OTHER DEVELOPMENTS

DRAWING 18-1

Hyder

Consulting

Hyder Consulting (UK) Limited
29, Bressenden Place
London
SW15 5DZ
Tel: +44 (0)870 000 3006
Fax: +44 (0)870 000 3906

DRAWING.

18-1

Project No.

— UA001881 —

Issue

01