

NW Bicester

An application for the exemplar phase of the
NW Bicester Eco Development proposals submitted by
P3Eco (Bicester) Limited and the A2Dominion Group

Environmental Statement Volume 2: Drawings



Hyder Consulting (UK) Limited

2212959

29 Bressenden Place

London SW1E 5DZ

United Kingdom

Tel: +44 (0)20 3014 9000

www.hyderconsulting.com



P3 Eco Ltd and A2dominion Bicester Eco Development Exemplar Environmental Statement

Volume 2: Drawings

Author Various

Checker Caroline Soubry-Smith /
Julia Faure Walker

Two handwritten signatures in black ink. The first signature is "CSmith" and the second is "Julia Walker".

Approver Andrew Saunders

A handwritten signature in black ink, appearing to be "A. Saunders".

Report No 0505-UA001881-UP31R-01

Date


November 2010

This report has been prepared for P3 Eco (Bicester) Ltd and A2Dominion Group in accordance with the terms and conditions of appointment for Exemplar Environmental Statement dated May 2010. Hyder Consulting (UK) Limited (2212959) cannot accept any responsibility for any use of or reliance on the contents of this report by any third party.



LIST OF DRAWINGS


Drawing 1-1	Site Location	Drawing 7-1	Ecological Receptor Locations
Drawing 3-1	Exemplar Site Layout	Drawing 8-1	Modelled Flood Extent
Drawing 3-2	Landscape Framework Plan	Drawing 9-1	Air Quality Receptor Locations
Drawing 3-3	Drainage Strategy Plans	Drawing 9-2	Air Quality Monitoring Locations
Drawing 6-1	Zone of Visual Influence	Drawing 9-3	Dispersion Modelling Inputs
Drawing 6-2	Landscape Character Areas and Viewpoint Locations	Drawing 9-4	Predicted 2016 Annual Mean NO ₂ Concentrations (µg/m ³)
Drawing 6-3	Viewpoints 1 and 2	Drawing 9-5	Predicted 2016 99.8%ile 1-hour Mean NO ₂ Concentrations (µg/m ³)
Drawing 6-4	Viewpoints 3 and 4	Drawing 9-6	Predicted 2016 Annual Mean PM ₁₀ Concentrations (µg/m ³)
Drawing 6-5	Viewpoints 5 and 6	Drawing 9-7	Predicted 2016 90.4%ile 24-hour Mean PM ₁₀ Concentrations (µg/m ³)
Drawing 6-6	Viewpoints 7 and 8	Drawing 10-1	Noise and Vibration Monitoring Locations
Drawing 6-7	Viewpoints 9 and 10	Drawing 10-2	PPG 24 Daytime
Drawing 6-8	Viewpoint 1 Photomontage	Drawing 10-3	PPG 24 Night-time
Drawing 6-9	Viewpoint 2 Photomontage	Drawing 11-1	Location of Archaeology and Built Heritage Receptors
Drawing 6-10	Viewpoint 3 Photomontage	Drawing 13-1	Agricultural Land Classification Survey
Drawing 6-11	Viewpoint 4 Photomontage	Drawing 14-1	Ward Boundaries
Drawing 6-12	Viewpoint 5 Photomontage	Drawing 14-2	Location of Health Facilities
Drawing 6-13	Viewpoint 6 Photomontage	Drawing 15-1	Socio-Economic Study Area
Drawing 6-14	Viewpoint 7 Photomontage	Drawing 15-2	Education and Childcare Facilities
Drawing 6-15	Viewpoint 8 Photomontage	Drawing 15-3	Sports and Recreation Facilities
Drawing 6-16	Viewpoint 9 Photomontage	Drawing 17-1	Transport Proposals Plan
Drawing 6-17	Viewpoint 10 Photomontage	Drawing 17-2	S278 Layout Plan
		Drawing 18-1	Other Developments

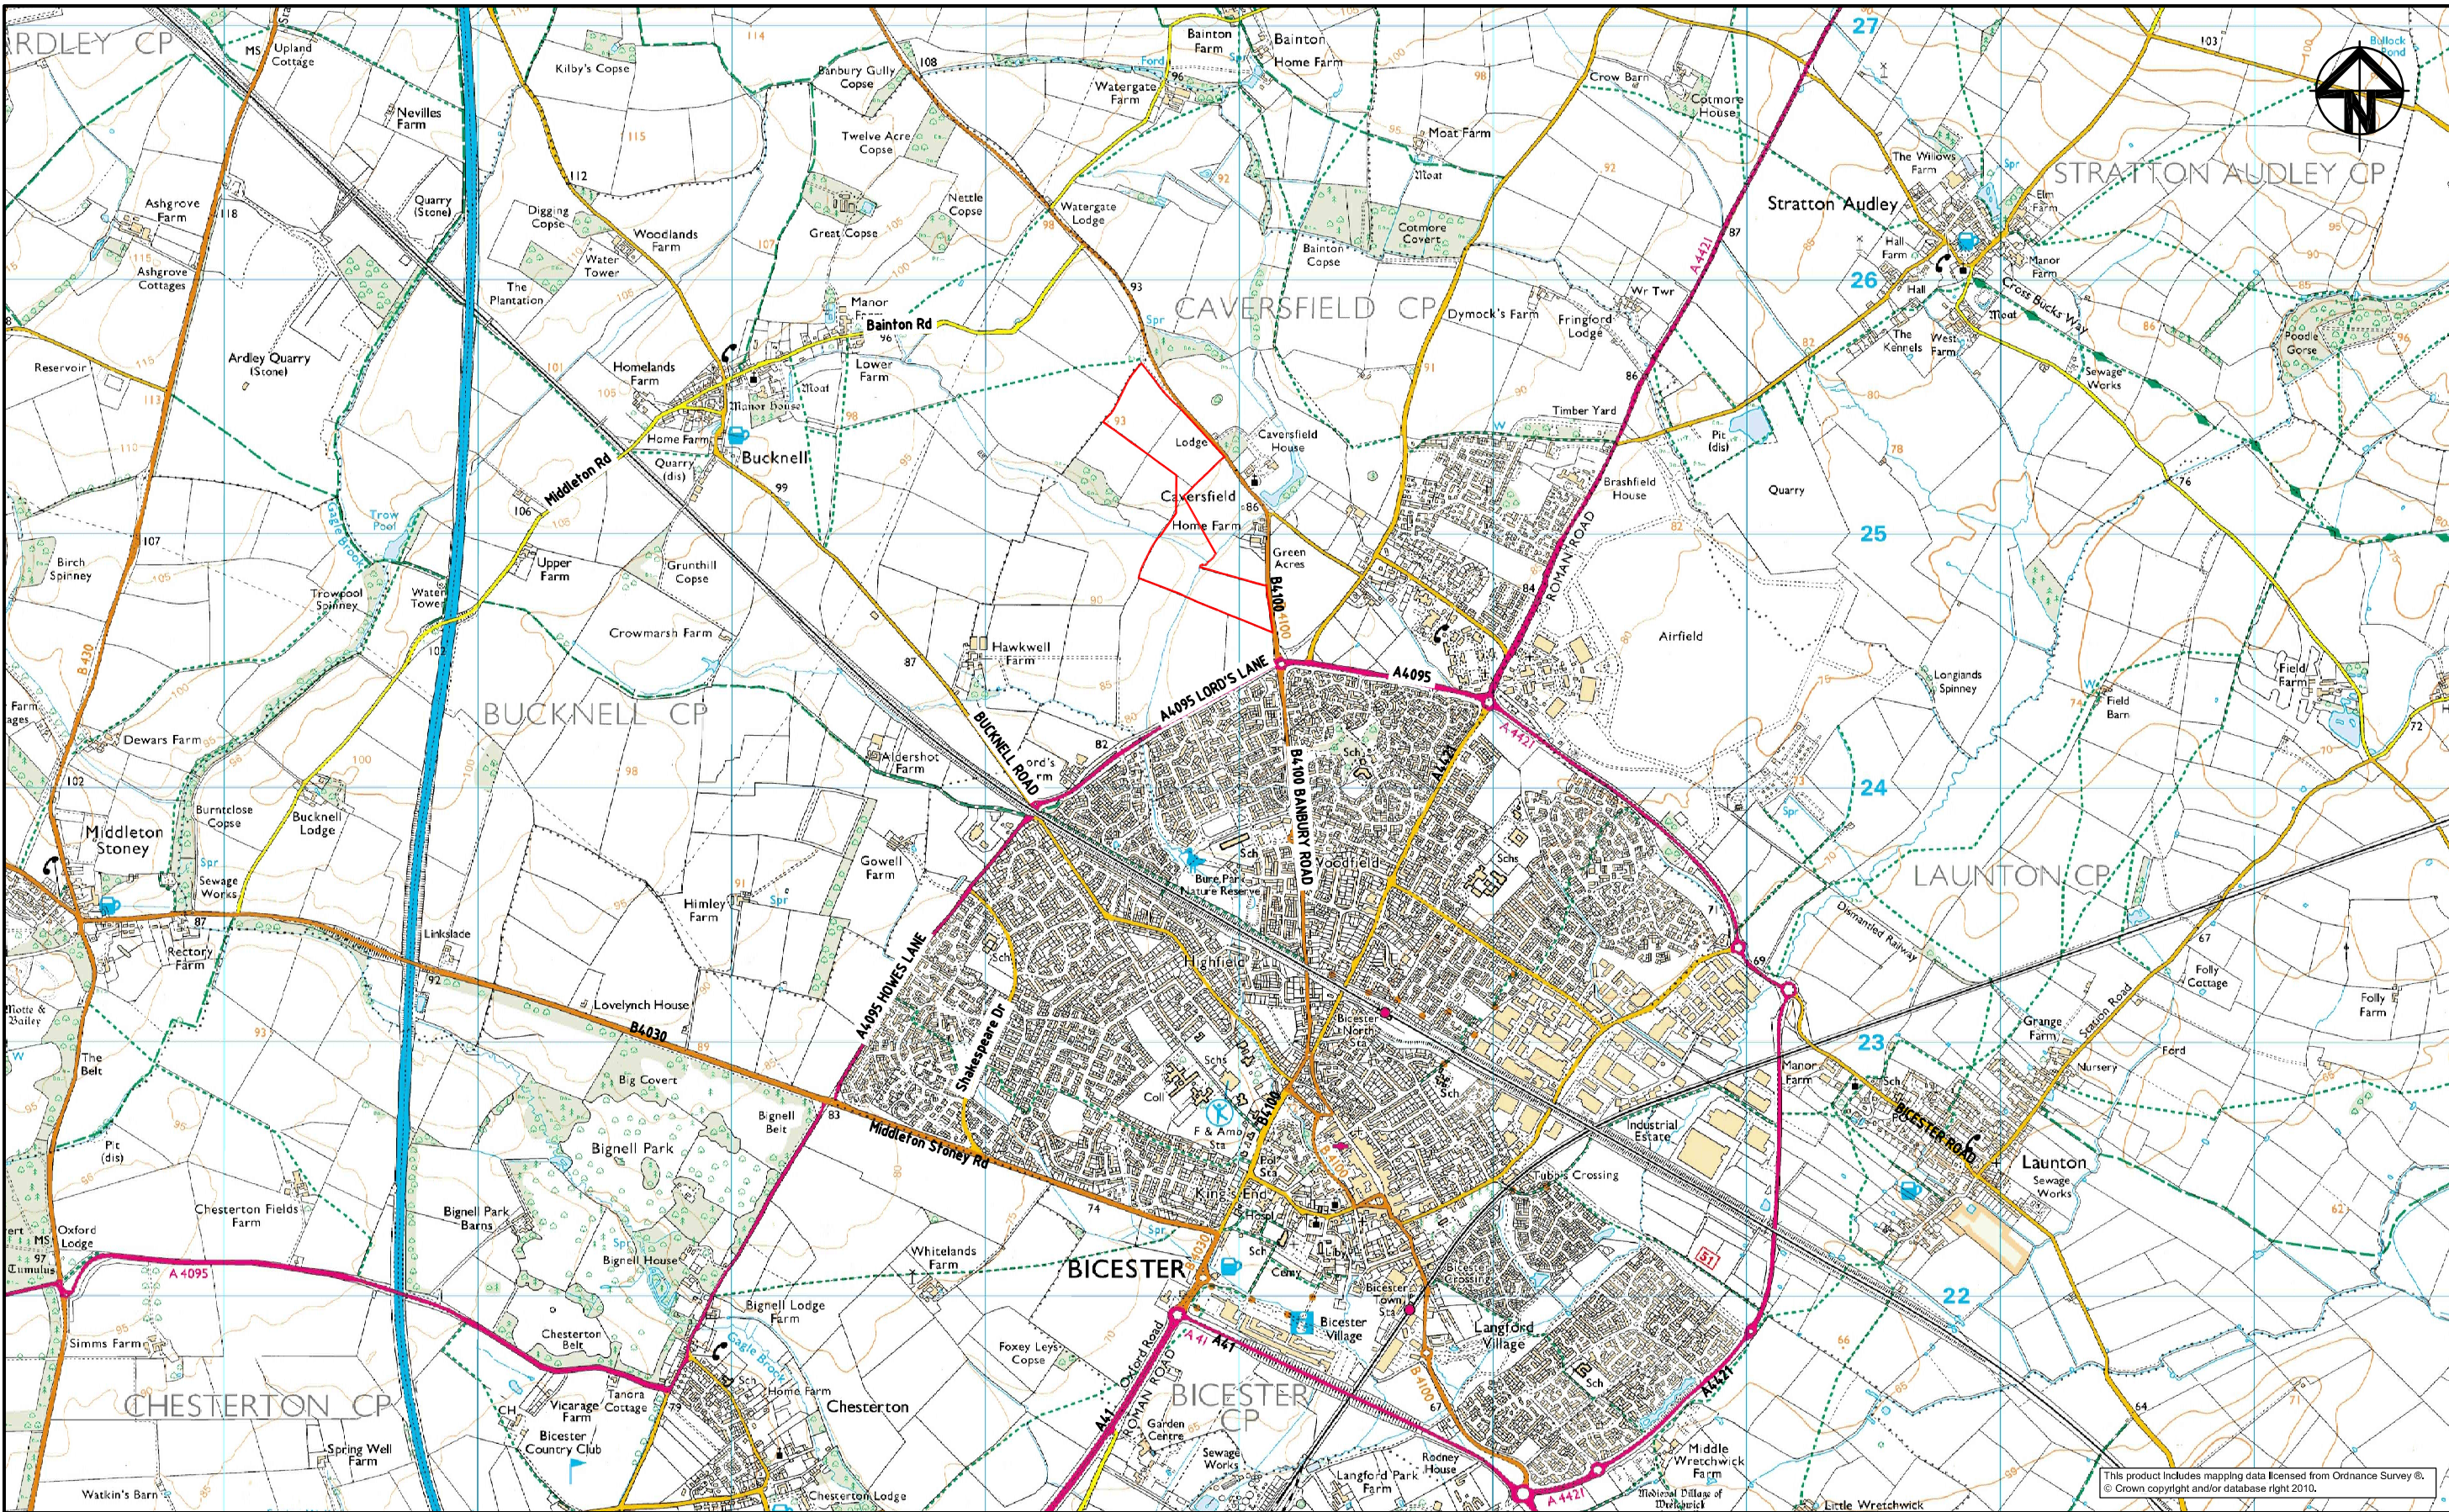

This product includes mapping data licensed from Ordnance Survey ©. © Crown copyright and/or database right 2010.

01	FIRST ISSUE	25/11/10
Issue	Description	Date



KEY
<div><div></div>EXEMPLAR SITE BOUNDARY</div>

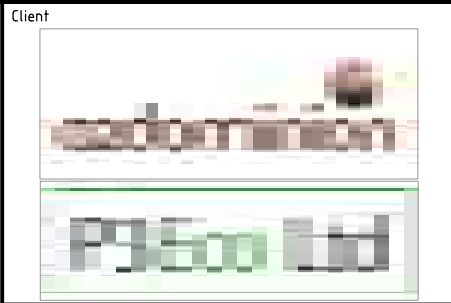


Status	
Scales	1:25000
Original Size	A3
Height Datum	ORDNANCE
Grid	GRID
Filename	0006-UA001881-UP21D-01
Author	M.LLEWELIN
Checker	J.BENTLEY
Approver	P.HARKER
Copyright	© Copyright reserved

Project	BICESTER ECO DEVELOPMENT ENVIRONMENTAL STATEMENT
Title	SITE LOCATION PLAN DRAWING 1-1


	Hyder Consulting (UK) Limited 29, Bressenden Place London SW15 5DZ		
	Tel: +44 (0)870 000 3006 Fax: +44 (0)870 000 3906		
DRAWING.	Project No.	Issue	
1-1	— UA001881 —	01	

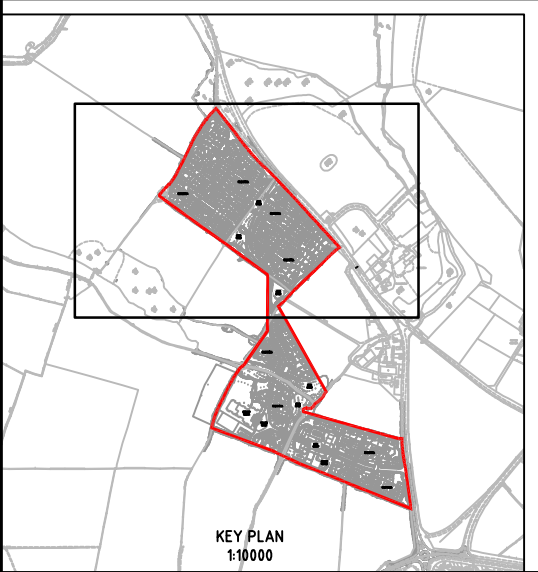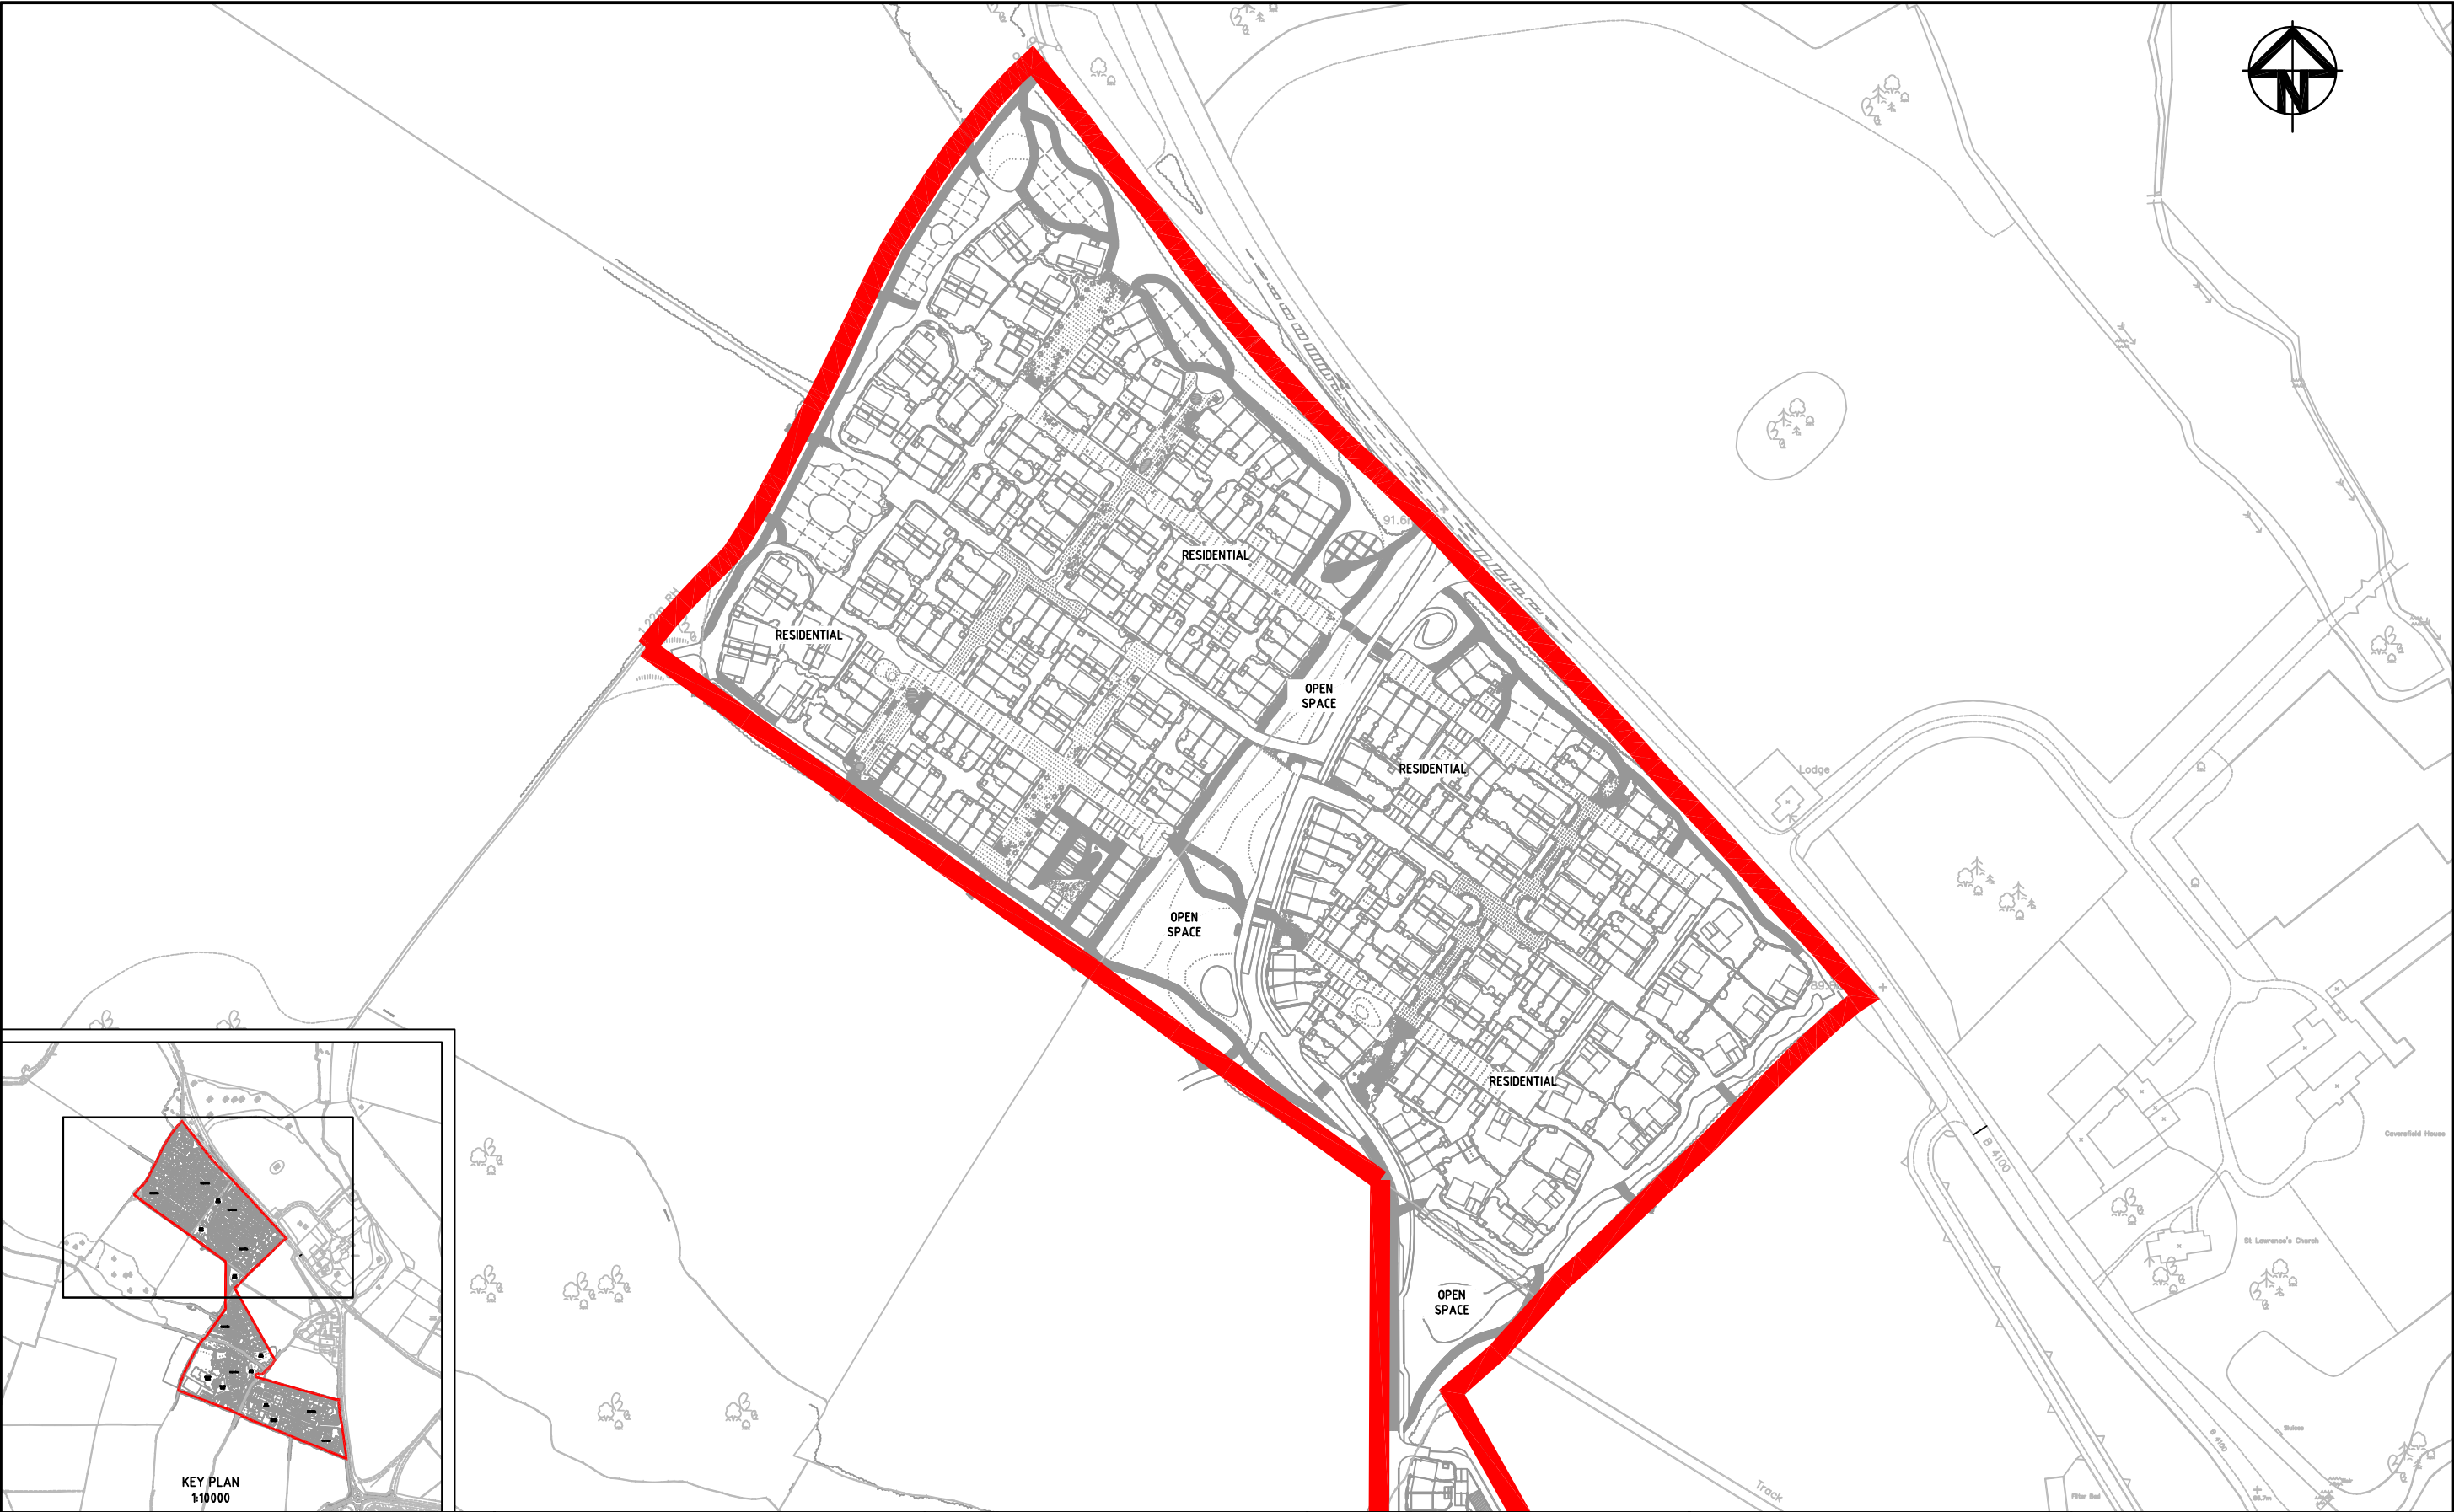

01	FIRST ISSUE	25/11/10
Issue	Description	Date

 EXEMPLAR SITE BOUNDARY

Client



Status		
Scales	1:5000	Author M.LLEWELLIN
Original Size	A3	Checker A.HART
Height Datum		Approver P.HARKER
Grid	GRID	© Copyright reserved
Filename:		

Project
**BICESTER
ECO DEVELOPMENT
ENVIRONMENTAL STATEMENT**

Title
**EXEMPLAR LAYOUT
SHEET 1 OF 2
DRAWING 3-1**



Hyder Consulting (UK) Limited
29, Bressenden Place
London
SW15 5DZ
Tel: +44 (0)870 000 3006
Fax: +44 (0)870 000 3906

DRAWING.	Project No.	Issue
3-1	— UA001881 —	01