


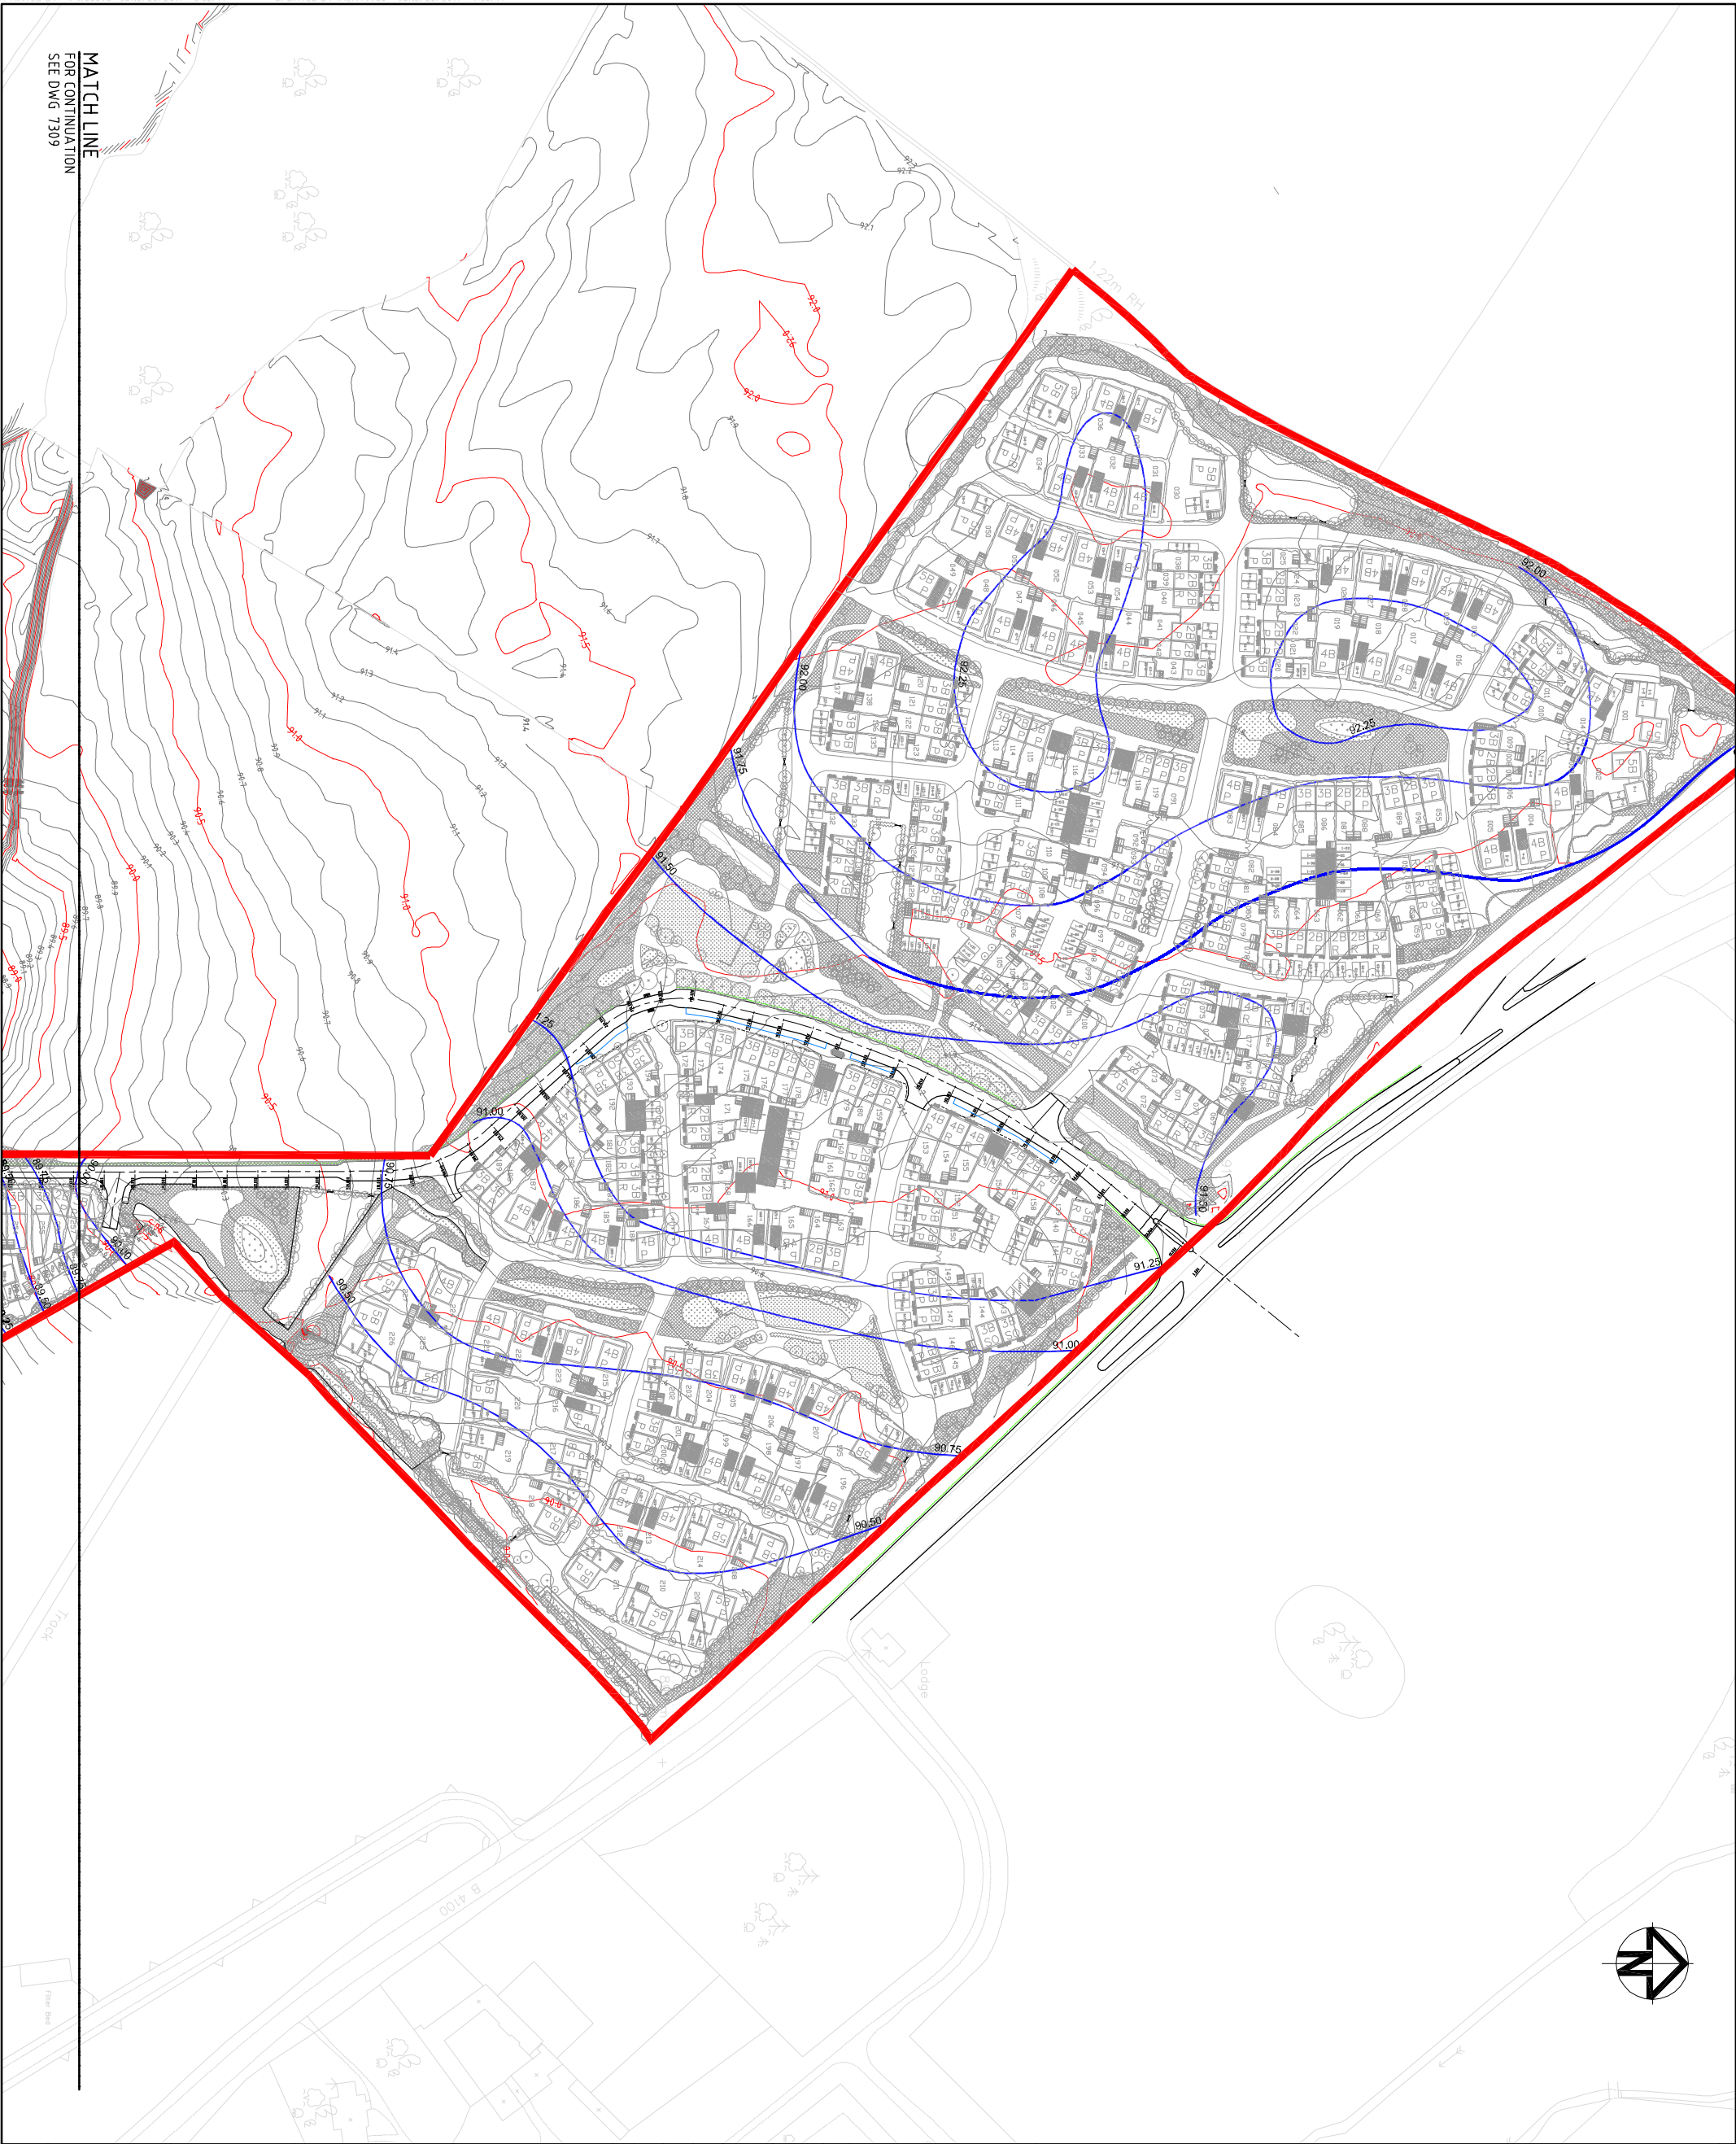

- KEY
- PLANNING BOUNDARY
 - EXISTING MAJOR CONTOUR
 - EXISTING MINOR CONTOUR
 - PROPOSED CONTOURS

02	CONTOURS REVISED	21-06-11
01	FIRST ISSUE	03-06-11
00	DESCRIPTION	02-06-11

DRAFT

Scale	1:1000	Author	PR. WILLIAMS
Project	1:2000 @ A3	Project	D. BRAITHWAITE
Size	A1	Project	SA. DAVIES
Drawn	-	Project	SA. DAVIES
Check	O.S.	Project	SA. DAVIES

Copyright reserved



Hyder
Hyder Consulting (UK) Limited
20 Grosvenor Place
London
SW1E 0DZ
Tel: +44 (0)870 000 3906
Fax: +44 (0)870 000 3906

BICESTER
ECO DEVELOPMENT

EXEMPLAR SITE
PROPOSED & EXISTING
CONTOURS
SHEET 1 OF 2

Drawing No.	7308	Project No.	UA001881	Issue	02
-------------	------	-------------	----------	-------	----